

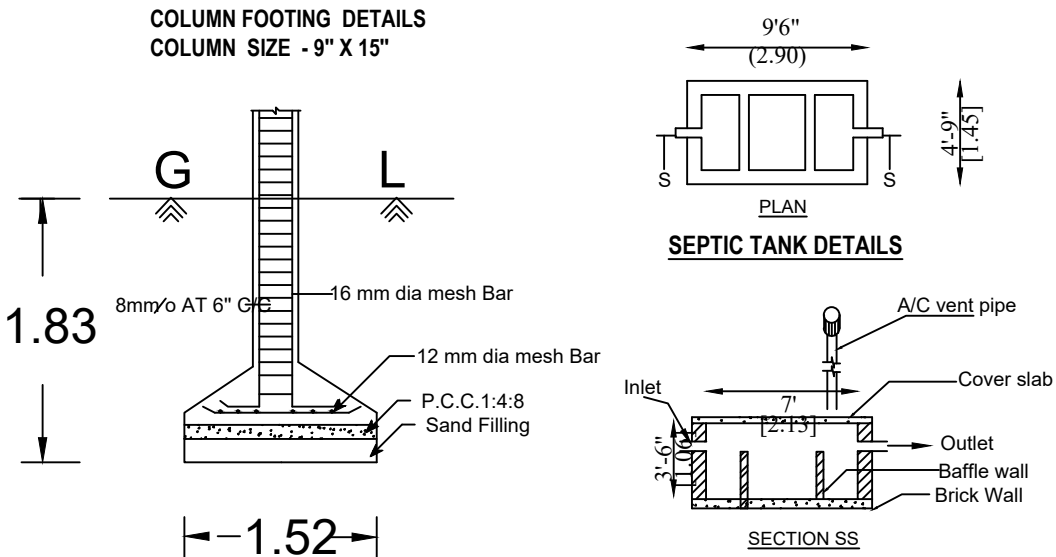
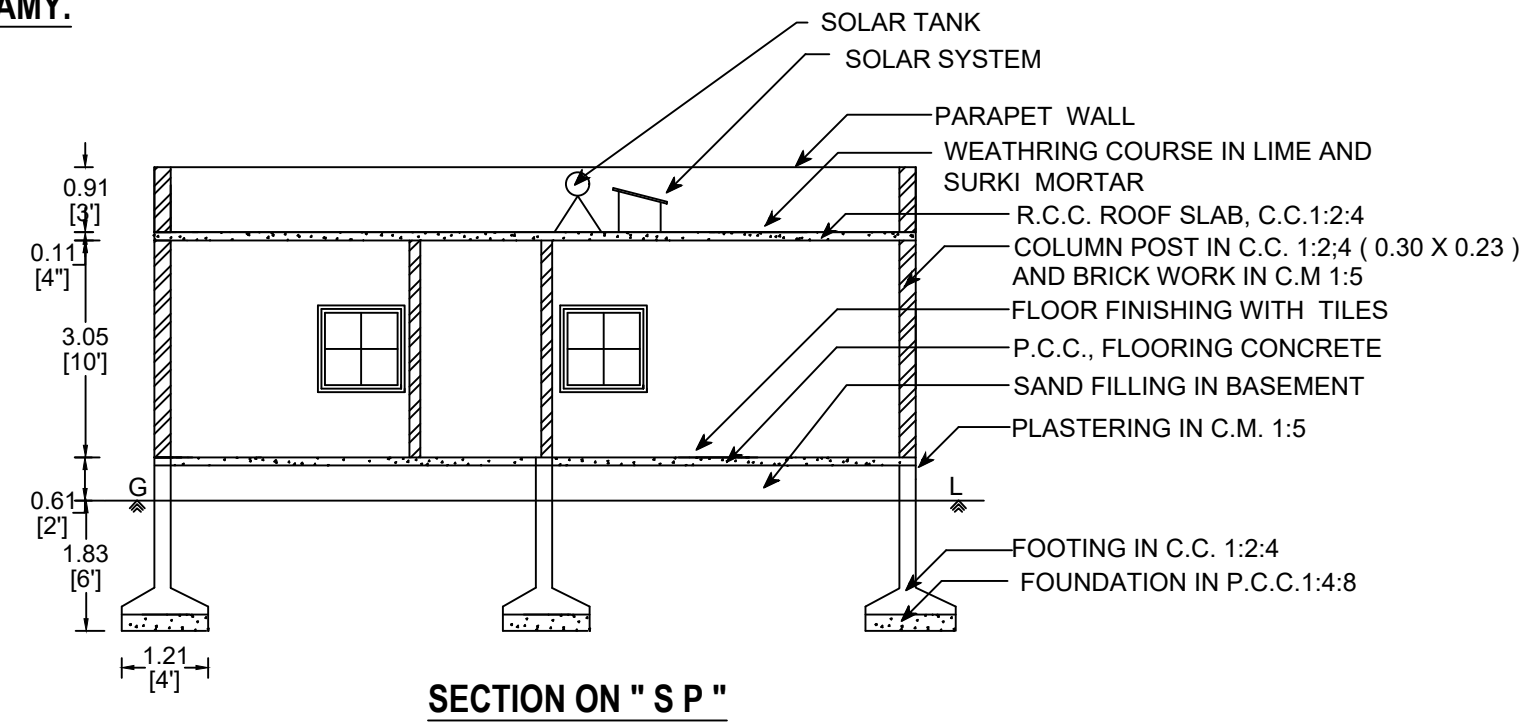
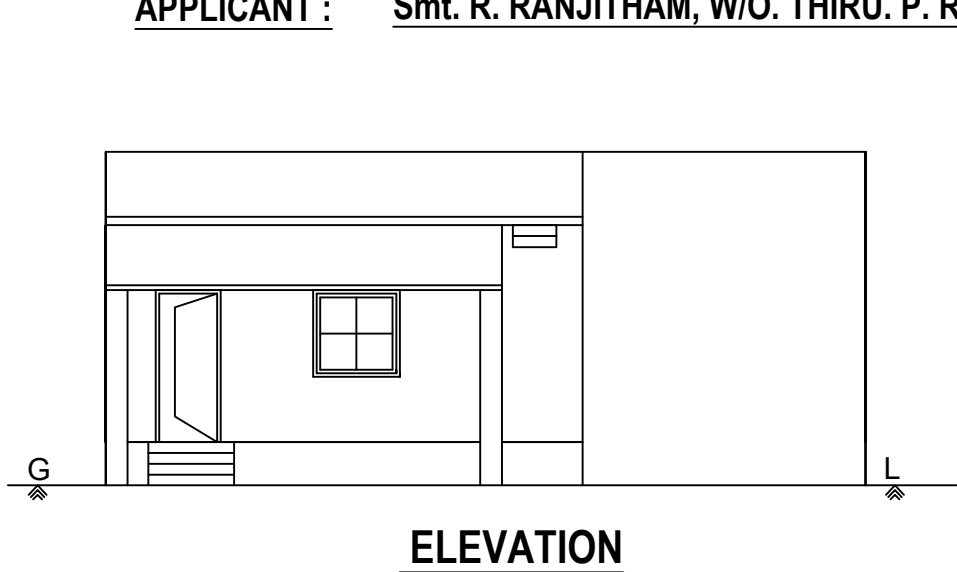


PLAN SHOWING THE PROPOSED CONSTRUCTION OF R.C.C. TERRACED ROOF GROUND FLOOR RESIDENTIAL BUILDING PURPOSE IN  
S.F. NO:638 / 1A1A1A1, NEW SUB-DN. S.F. NO: 638 / 18A, 638 / 23, PATTA NO: 3383, SITE NOS : 29 & 28 Part, AT " SRI AMMBAL NAGAR - II " ,  
DEVANNAGOUNDANUR VILLAGE & PANCHAYAT, SANKARI UNION & TALUK, SALEM DISTRICT,


APPLICANT : Smt. R. RANJITHAM, W/O. THIRU. P. RAMASAMY.

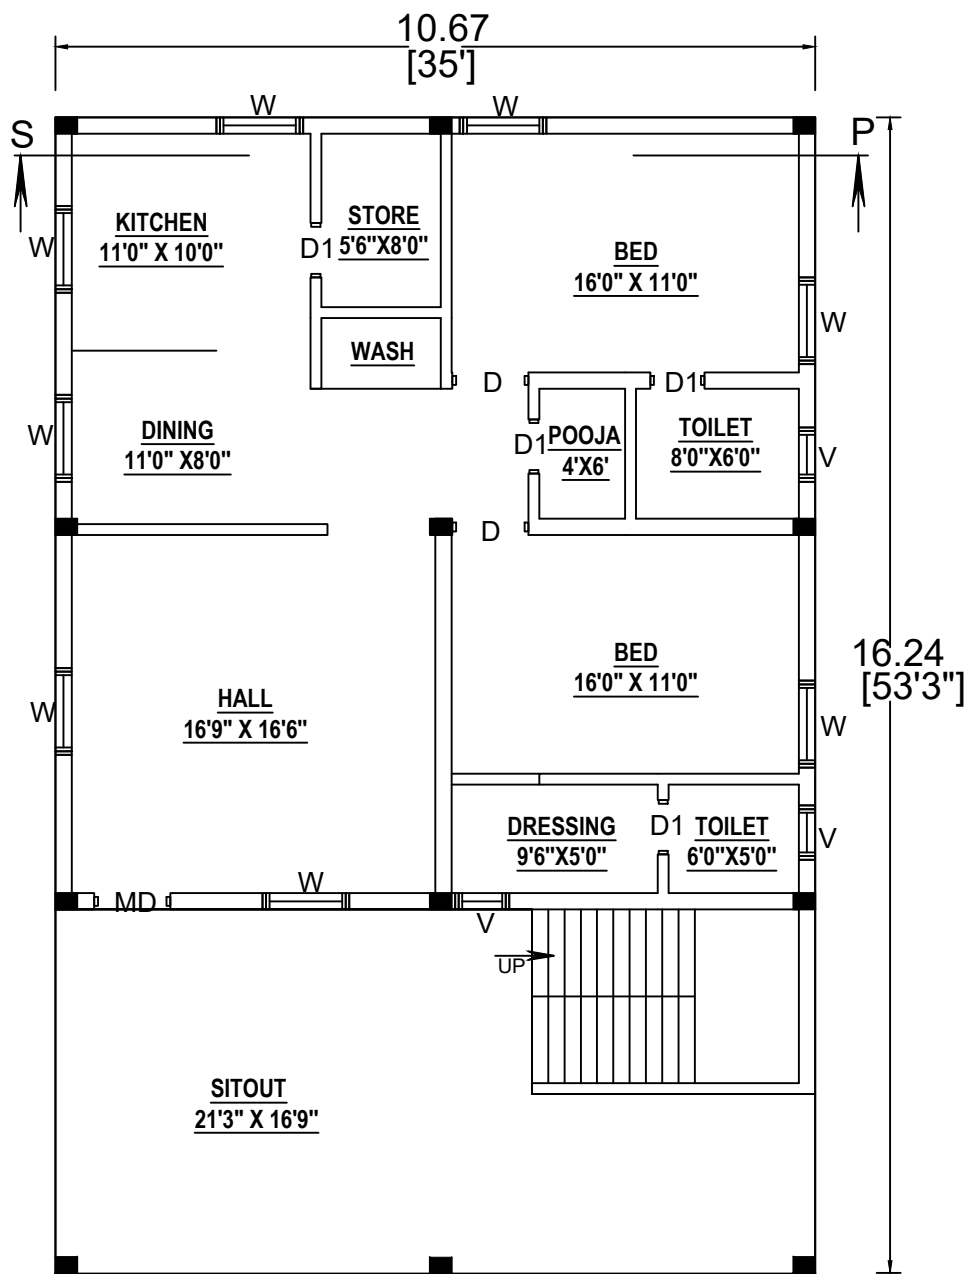


RAIN WATER HARVESTING TANK

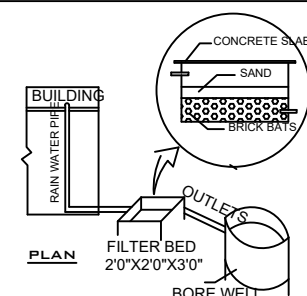

JND FLOOR PLAN

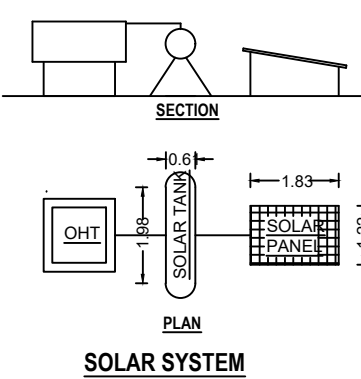

SITE PLAN  
( SCALE 1: 200 )

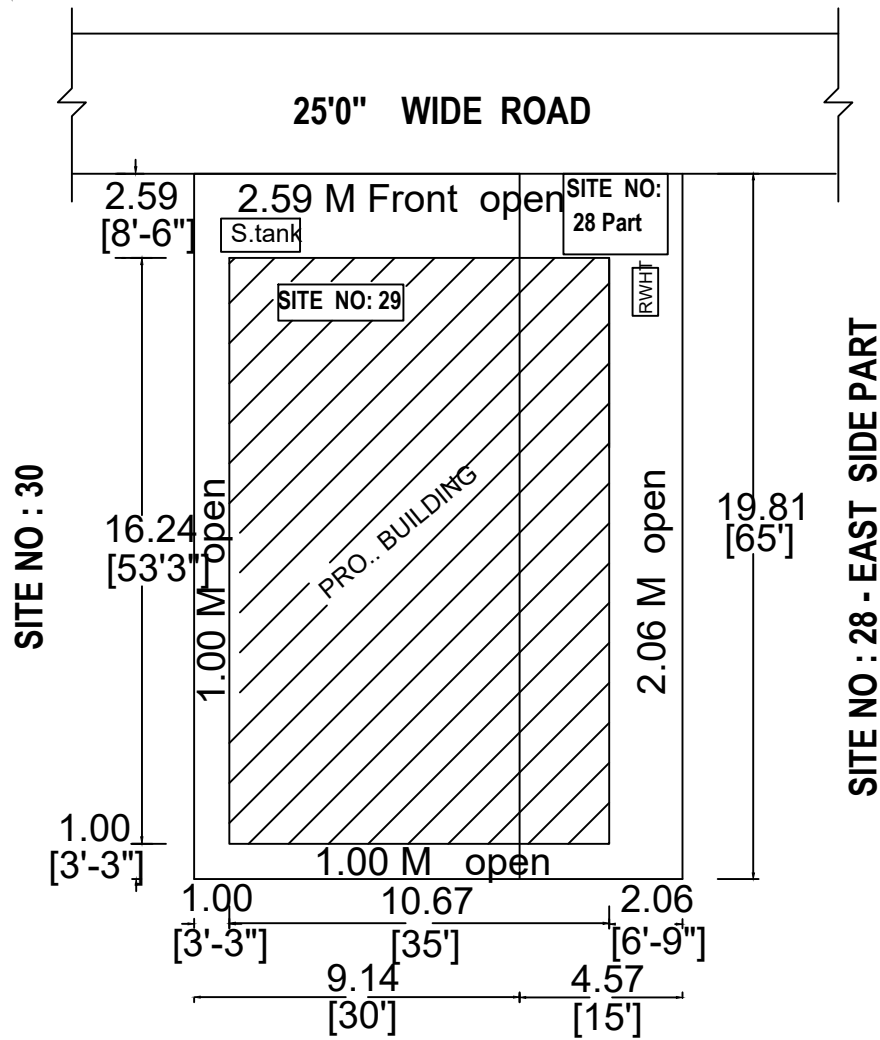

SITE NO : 12 SITE NO : 13

| AREA STATEMENT                 | SQ.M   | SQ.FT.  |
|--------------------------------|--------|---------|
| AREA OF THE SITE (ITEM 1 & 2 ) | 271.73 | 2925.00 |
| PROPOSED BUILDING AREA         | 173.06 | 1863.75 |
| AREA OF THE OPEN SPACE         | 98.67  | 1061.25 |
| CARPET AREA                    | 117.05 | 1260.00 |

|   |                                                                                        |
|---|----------------------------------------------------------------------------------------|
| PRO.. SEPTIC TANK , .R.W.H. TANK , SOLAR SYSTEM,   | 1 Nos                                                                                  |
| JOINERY SCHEDULE   | SCALE 1 : 100<br>ALL MEASUREMENTS ARE IN<br>" METRE " AND " FEET "                     |
| MD - MAIN DOOR - 1.52 X 2.13<br>D - DOOR - 0.91 X 2.13<br>D1 - DOOR - 0.76 X 2.13<br>O - OPEN - 0.91 X 2.13<br>W - WINDOW - 1.22 X 1.22<br>V - VENTILATOR - 0.61 X 0.45 | SITE BOUNDARY - <input type="checkbox"/><br>PRO... BUILDING - <input type="checkbox"/> |

|            |   |
|------------|---|
| APPLICANT  | ENGINEER   |
| R. Ranjith | Er.P. SUBHASHINI, B.E.,<br>Namakkal / RE-III / Reg.No.1 / 2021<br>SARBE GROUPS<br>Register Engineer & Contractor<br>Sivasakthi Complex,<br>Trichy Road, Namakkal-637001<br>Cell : 97868 29885 |

