


PLAN SHOWING THE PROPOSED CONSTRUCTION OF R.C.C TERRACED ROOF RESIDENTIAL BUILDING
IN S.NO-110/5,SENGARADU,THATHAIYANGARPATTI VILLAGE, THEKKAMPATTI PANCHAYAT, OMALUR TALUK
OF SALEM DISTRICT.

APPLICANT: Mr.THANGARAJU,S/o.Mr.CHINNUSAMY.

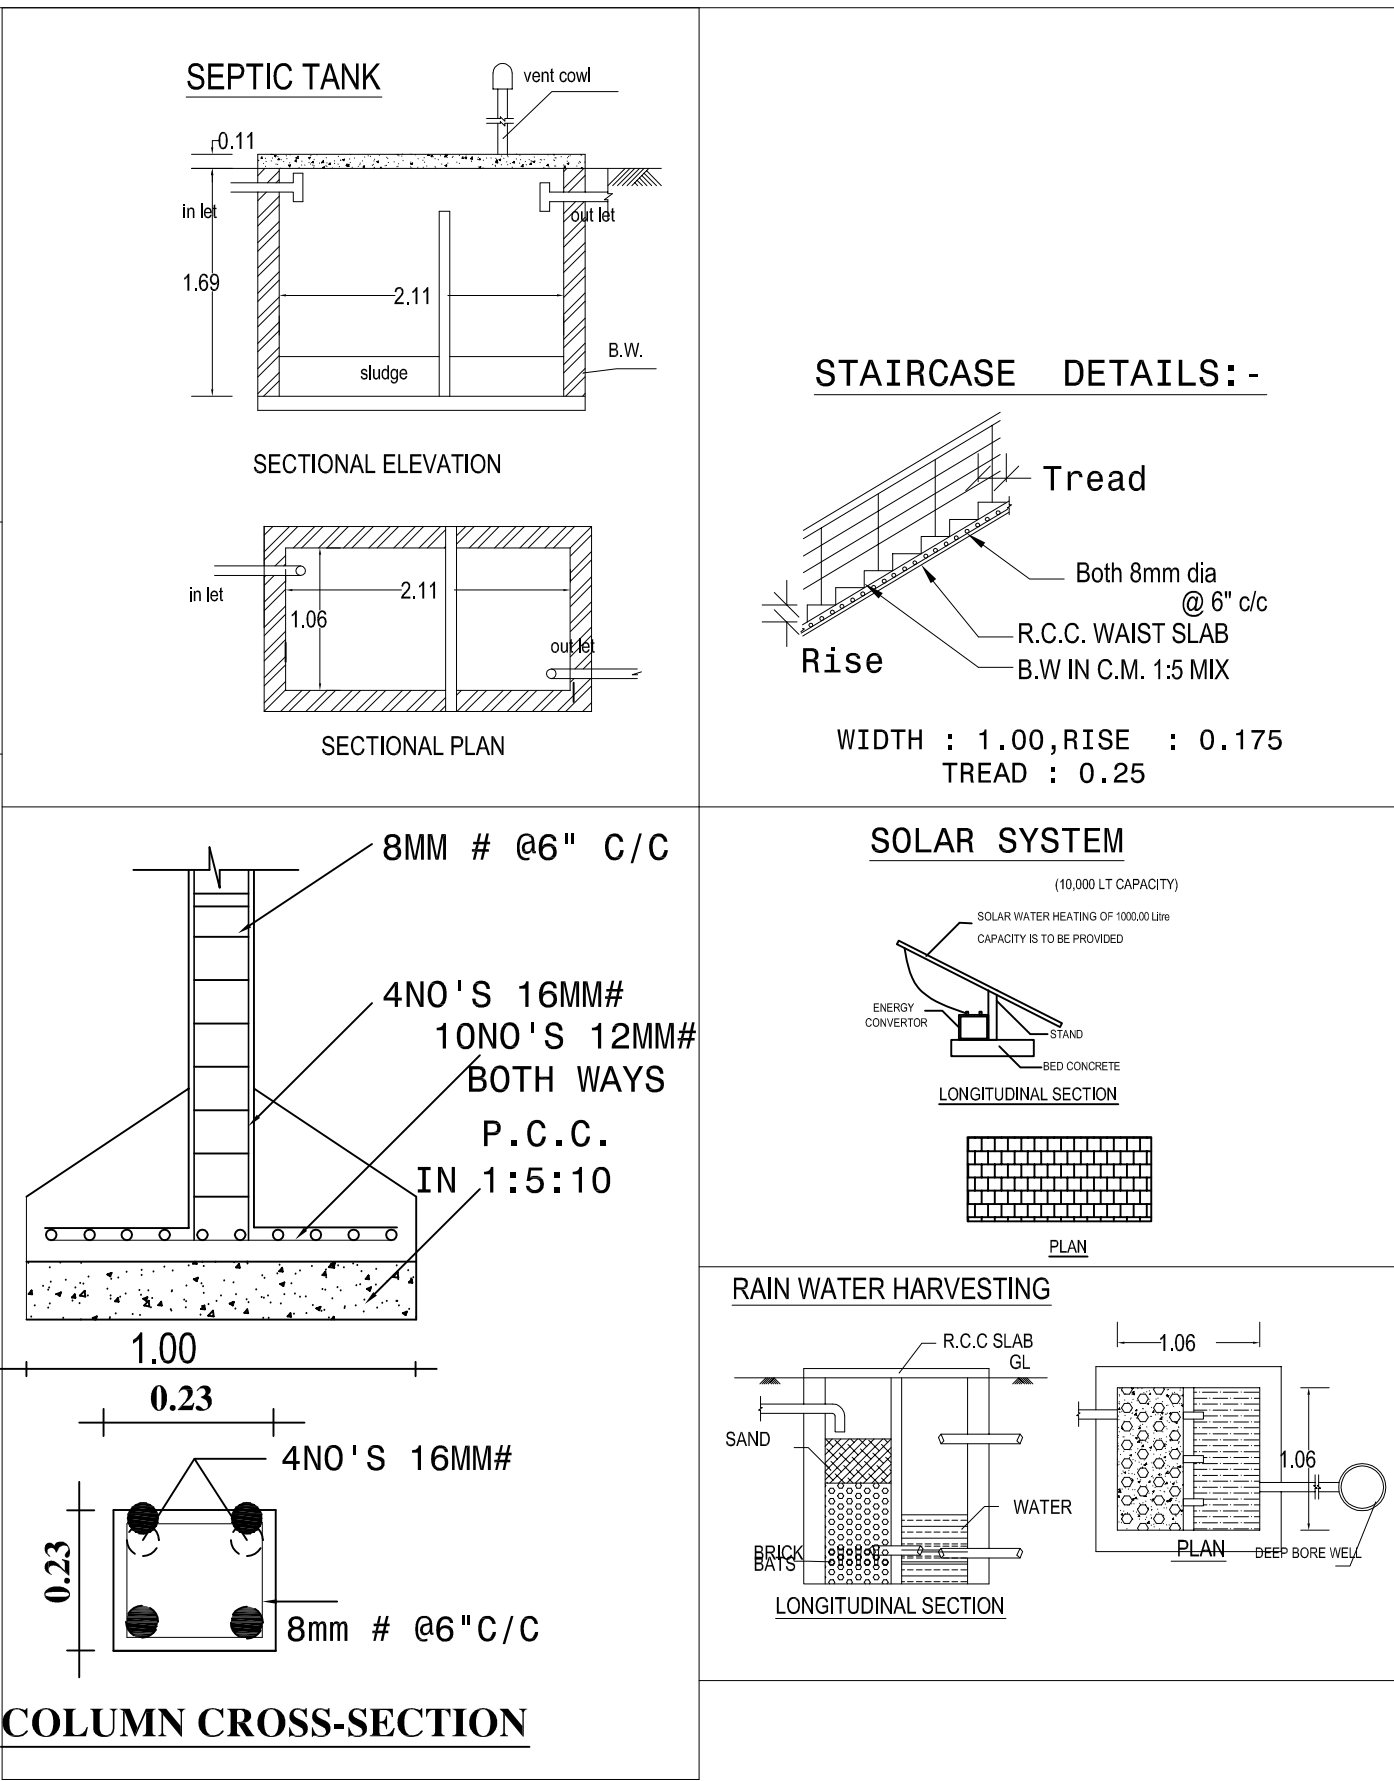

AREA DETAILS	SQFT	SQMT
AREA OF THE SITE(DOC)	4480.00	416.20
AREA OF THE SITE(TSLR)	4480.00	416.20
AREA OF THE Propo.G.F Building	2624.00	243.77
TOTAL AREA	2624.00	243.77
AREA OF OPEN SPACE	1856.00	172.42

REFERENCE	MT	FT
D DOOR	1.00 X 2.13	3'3" X 7'0"
D1 DOOR	0.76 X 2.13	2'6" X 7'0"
O OPENING	0.91 X 2.13	3'0" X 7'0"
W WINDOW	1.52 X 1.37	5'0" X 4'6"
V VENTILATOR	1.22 X 0.61	4'0" X 2'0"

ALL DIMENSIONS ARE IN 'M' BOUNDARY SHOWN IN ☐

EXISTING SHOWN IN ☐

SCALE 1" - 8'0"[1:100] PROPOSED SHOWN IN ☐

TWO WHEELER PARKING PROVIDED 2 NOSX 2.00X 1.80


CAR PARKING PROVIDED 2 NOSX 2.50 X 5.00

APPLICANT


ENGINEER

N. Ranjith Kumar


Er.N RANJITH KUMAR,D.C.E.,
Licenced Building Surveyor,
SCMC.NO-147, **NARAYANAN CONSTRUCTION,**
3/58/9D,ANNASALI CHINNA KOLLAPATY,
SALEM-636 008.
Cell:- 9655552121.

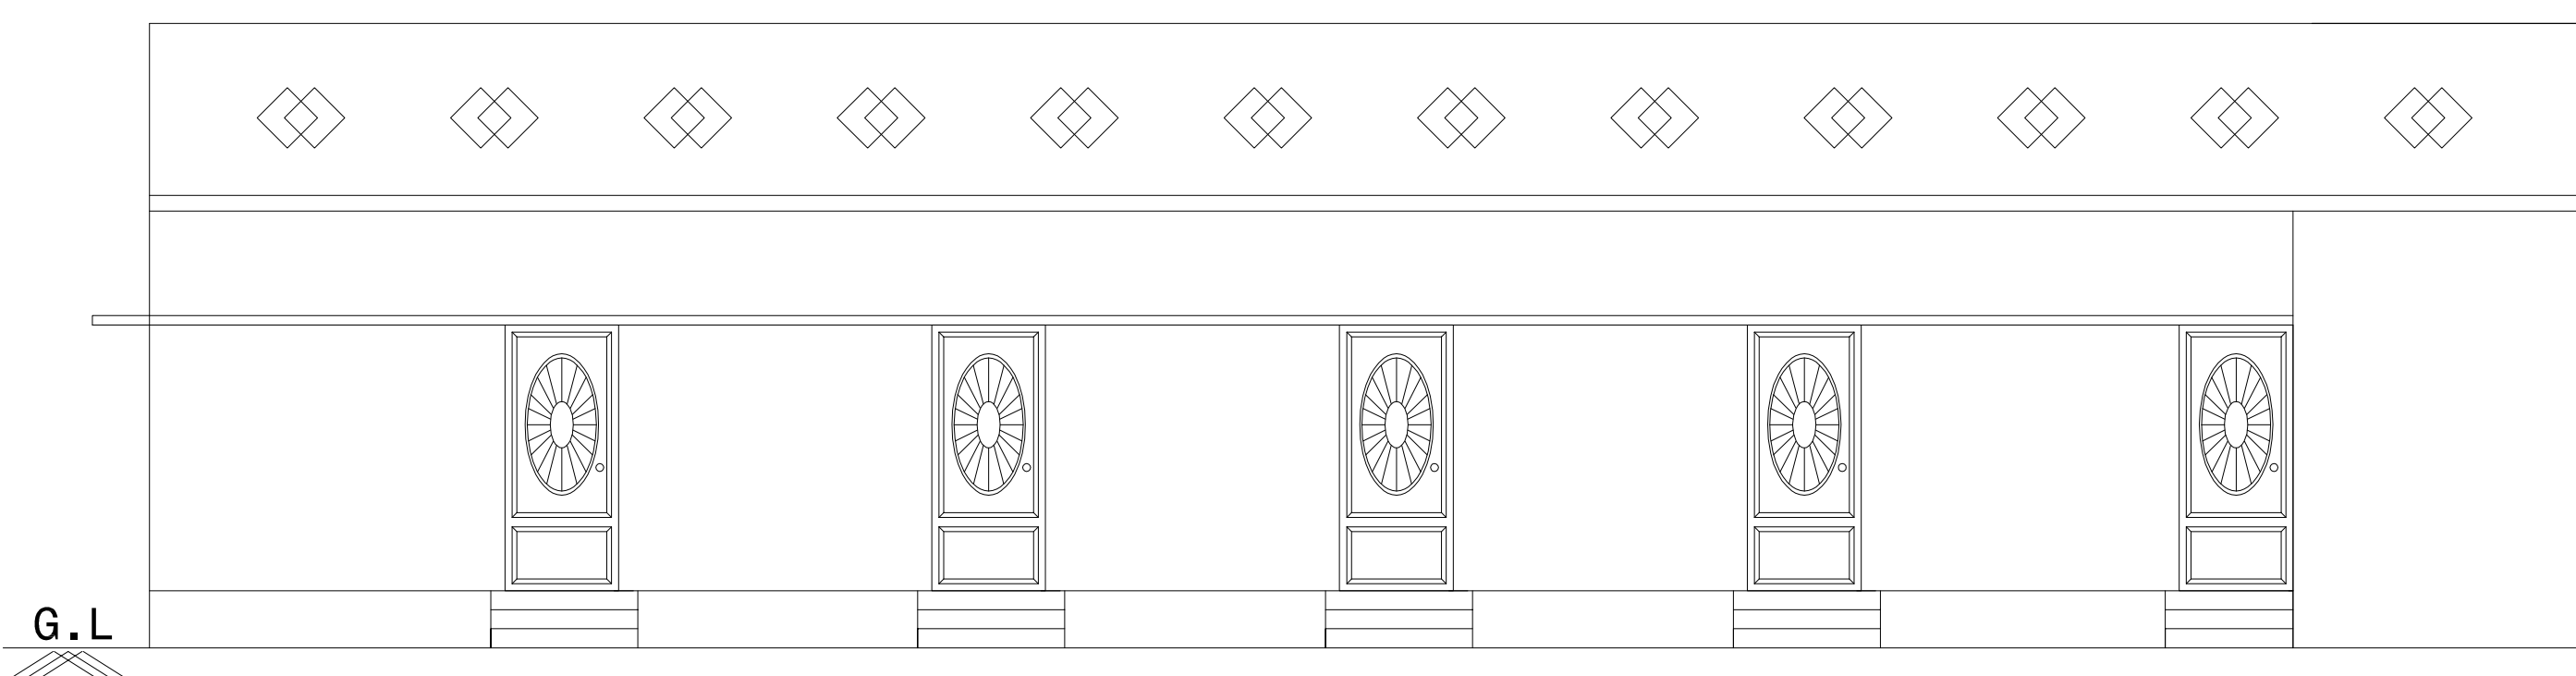


FRONT ELEVATION

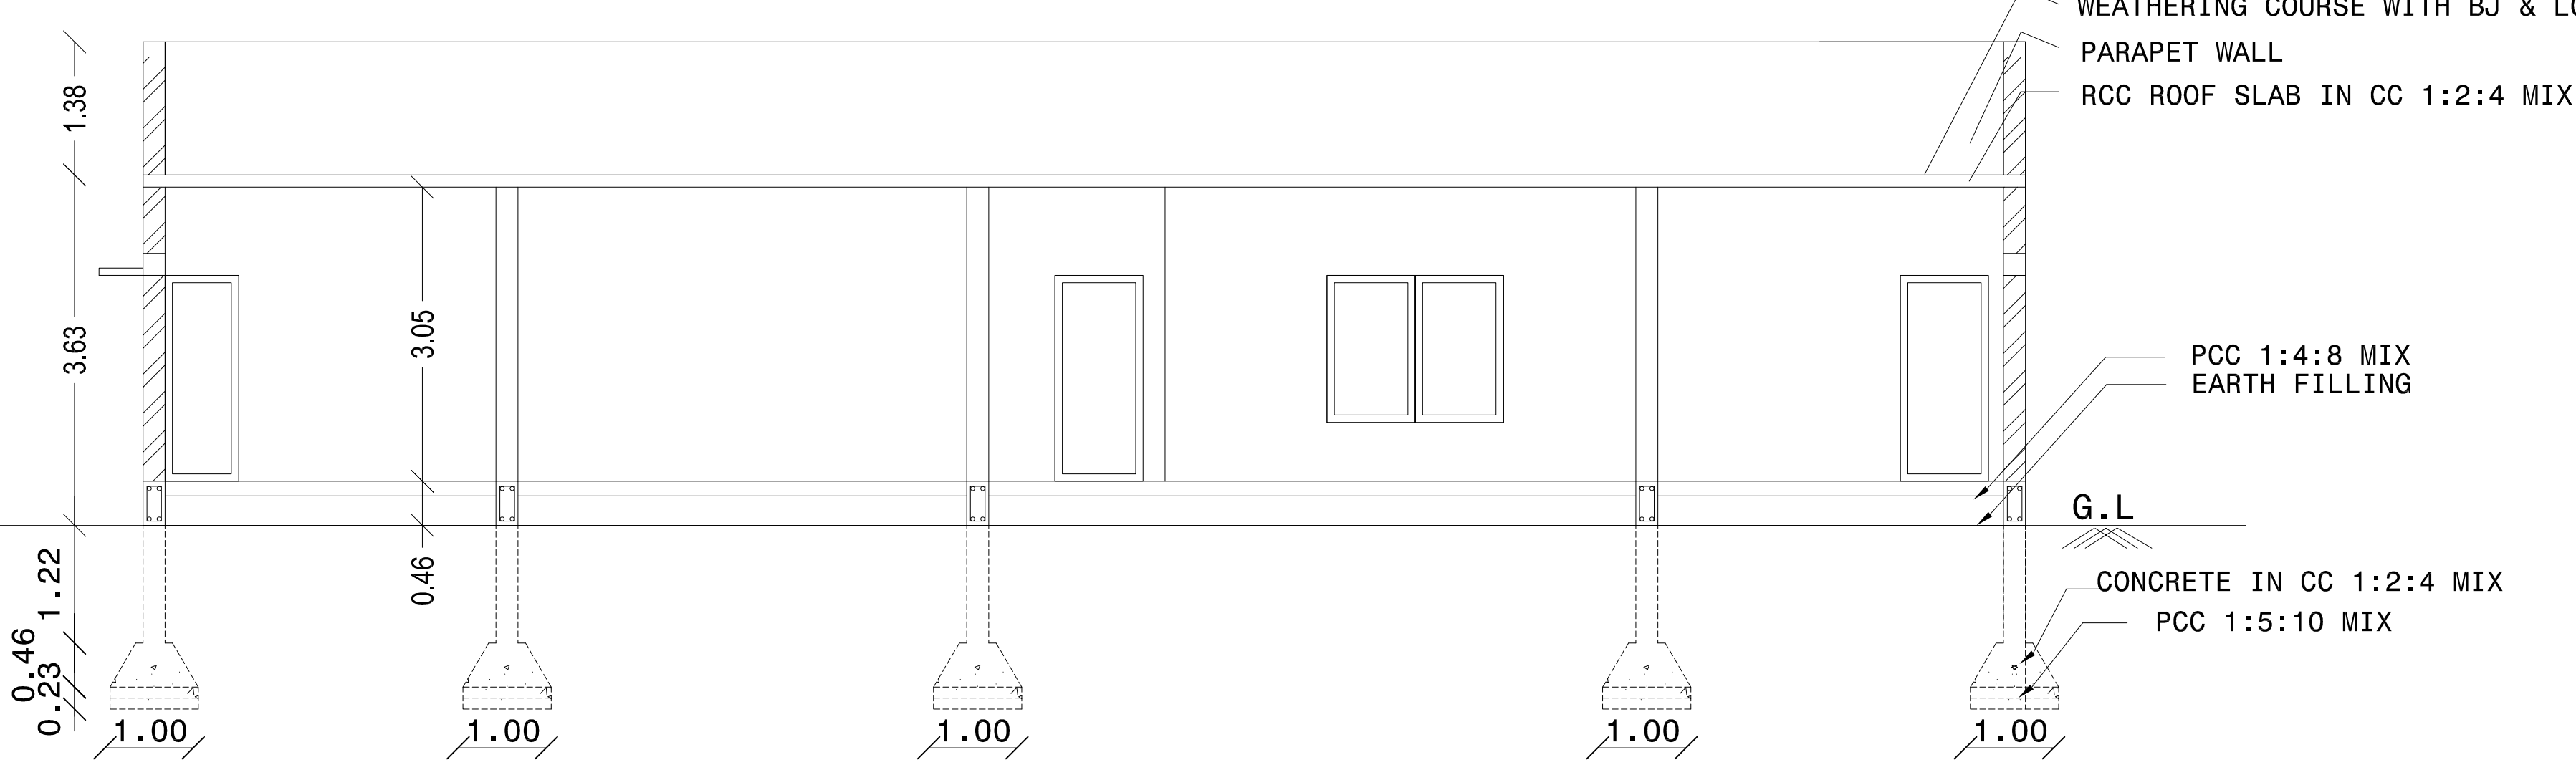


CROSS SECTION ON 'AA'

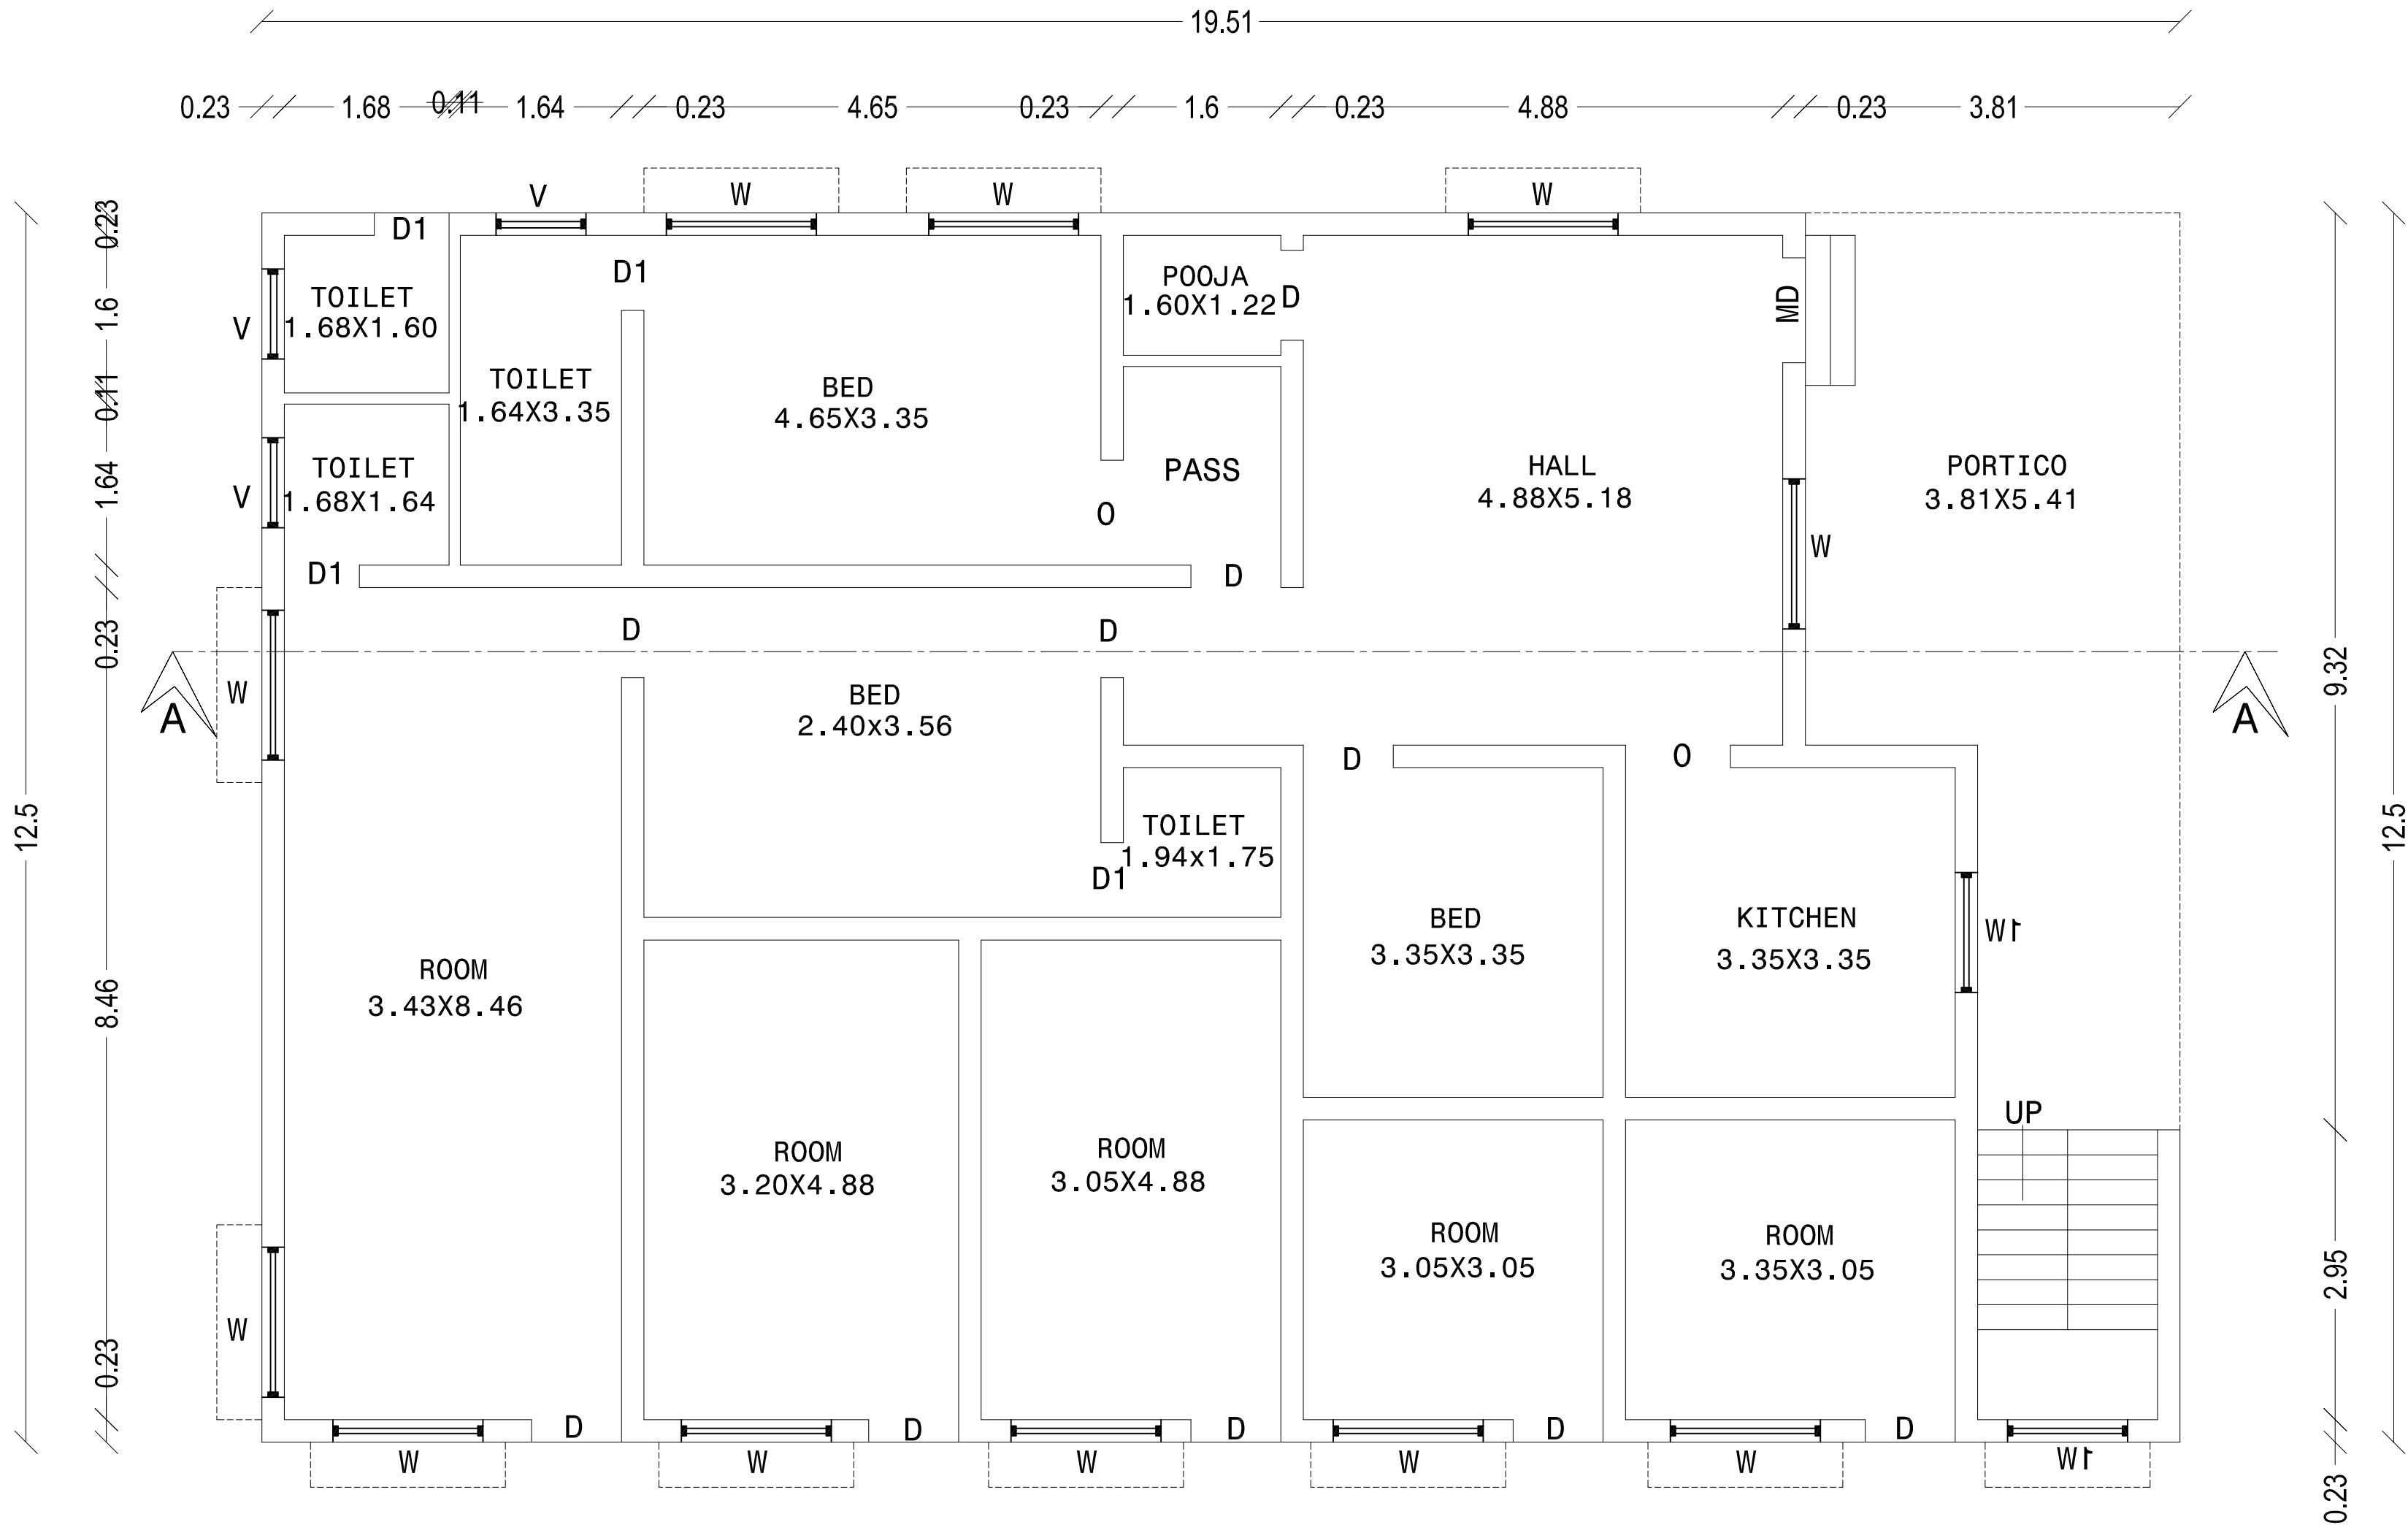

GROUND FLOOR PLAN

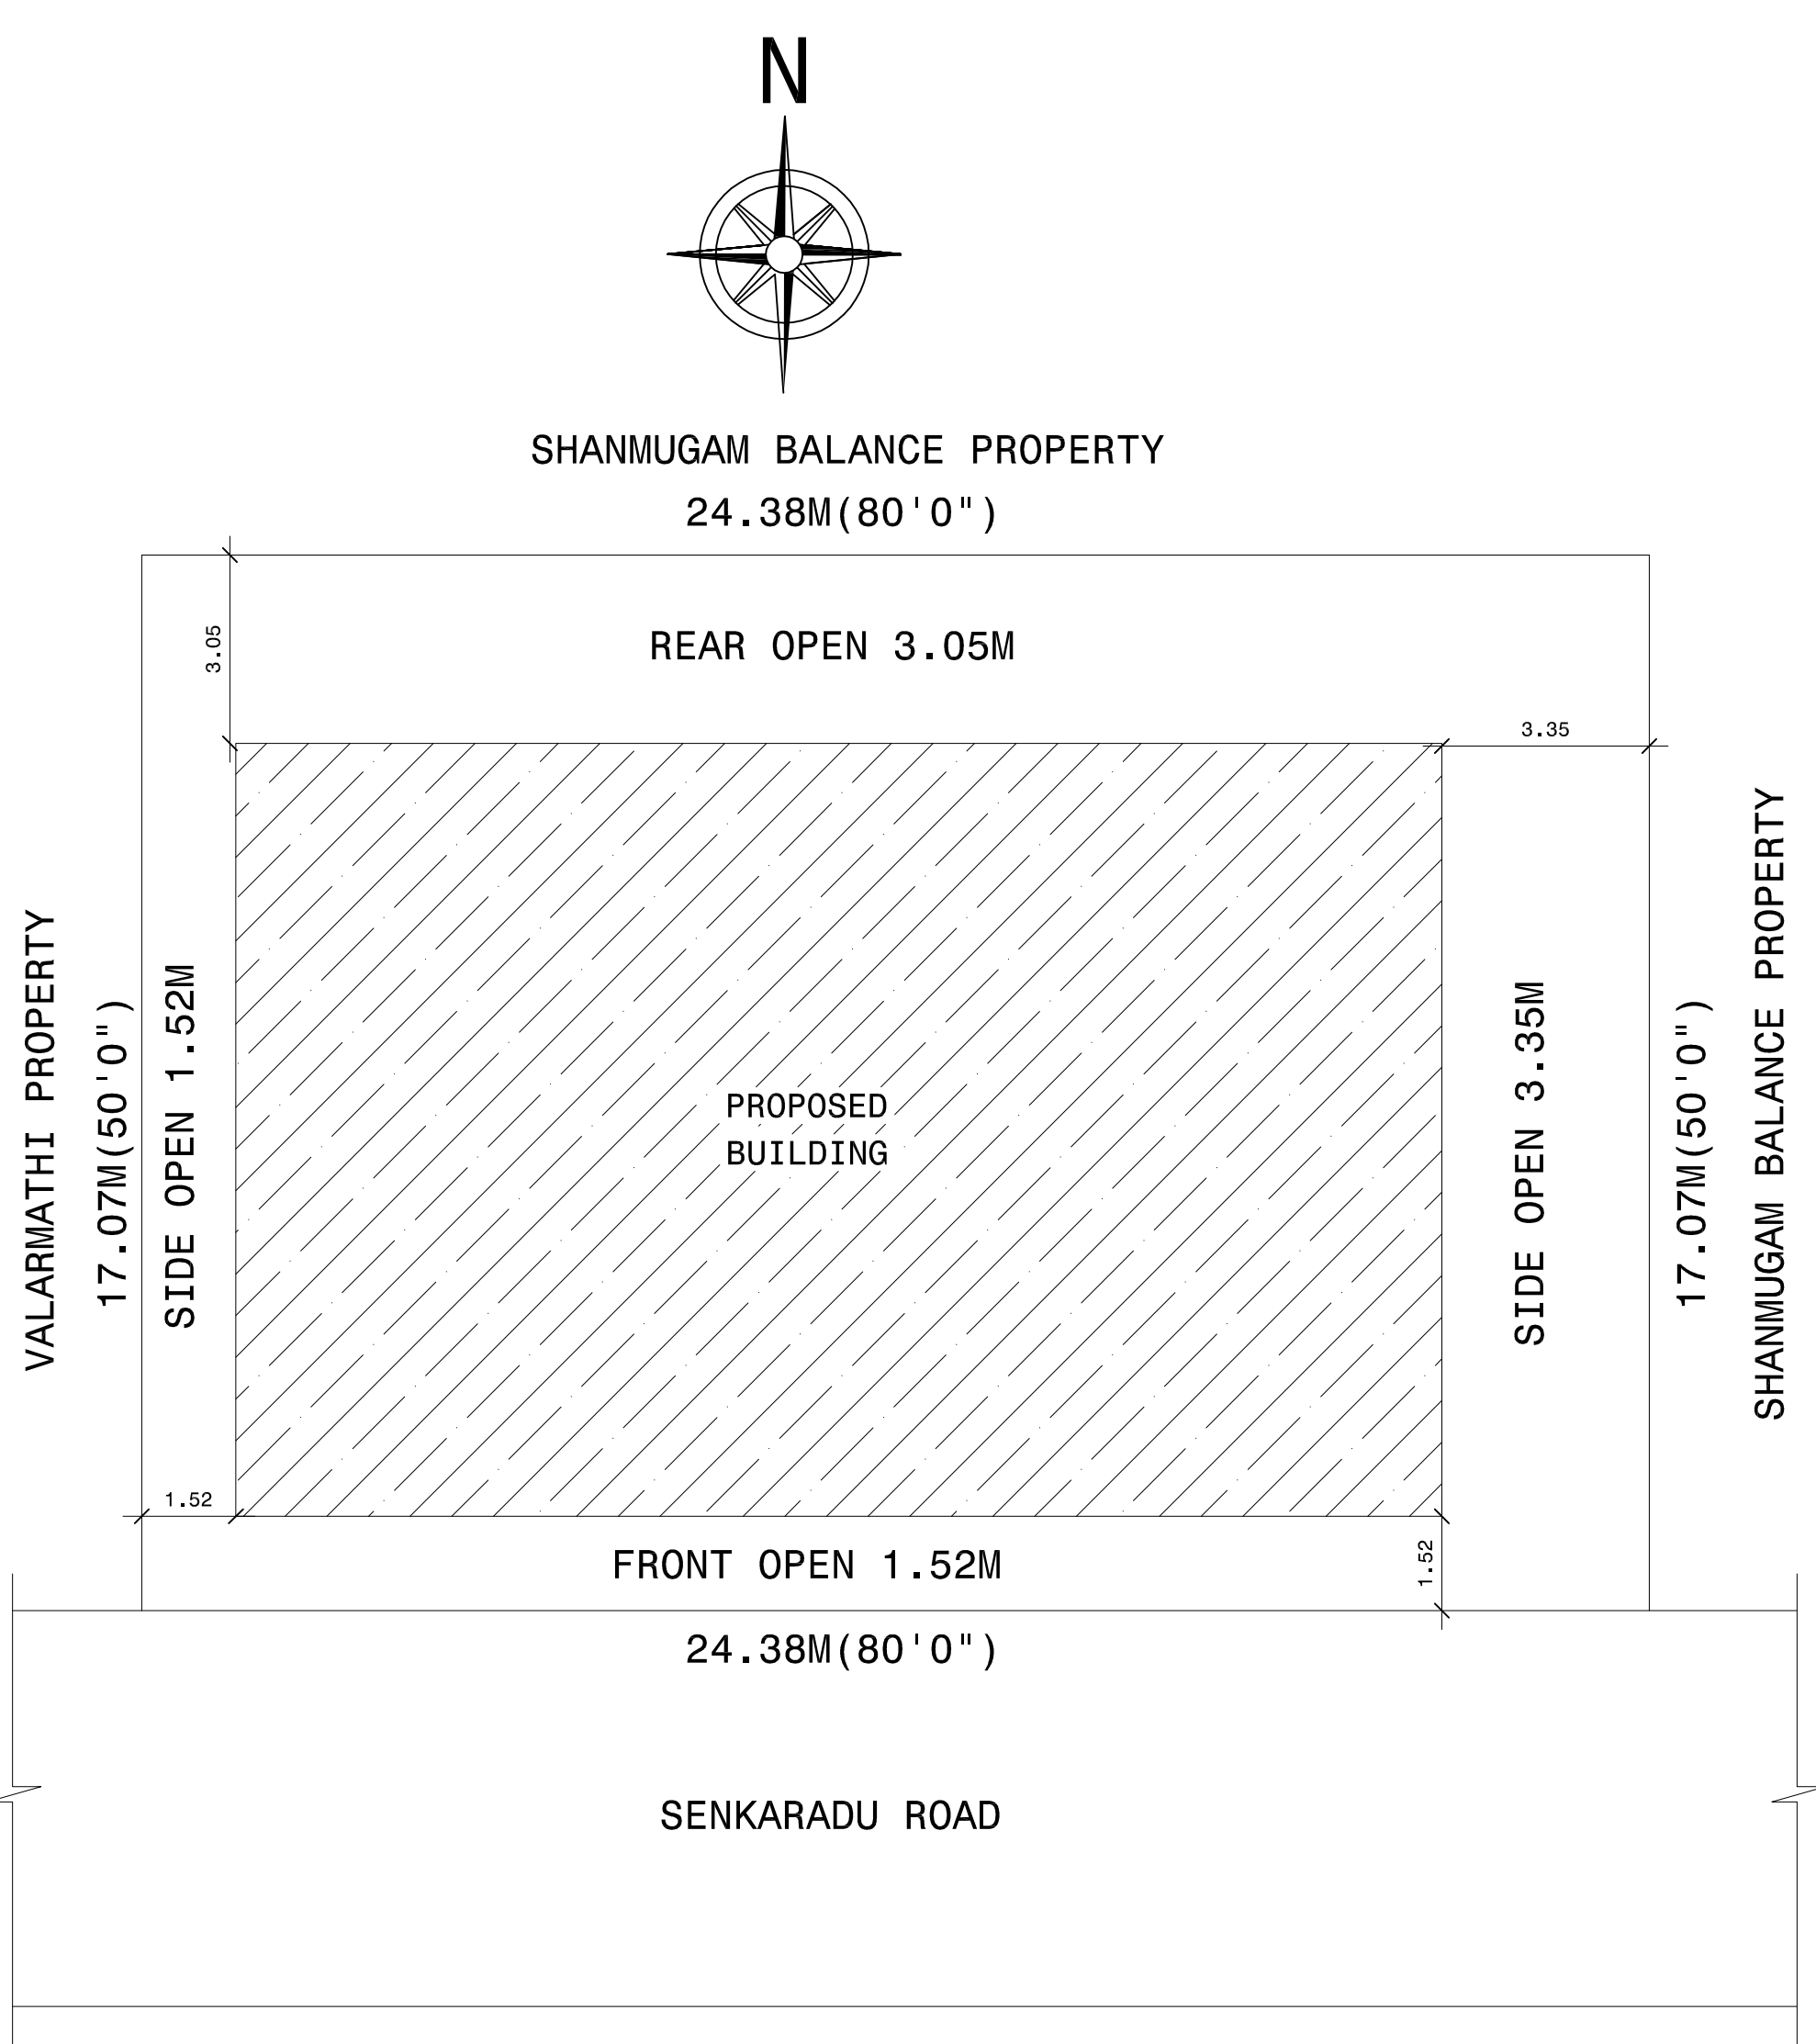

SITE PLAN
SCALE:1"=16'0" [1:200]

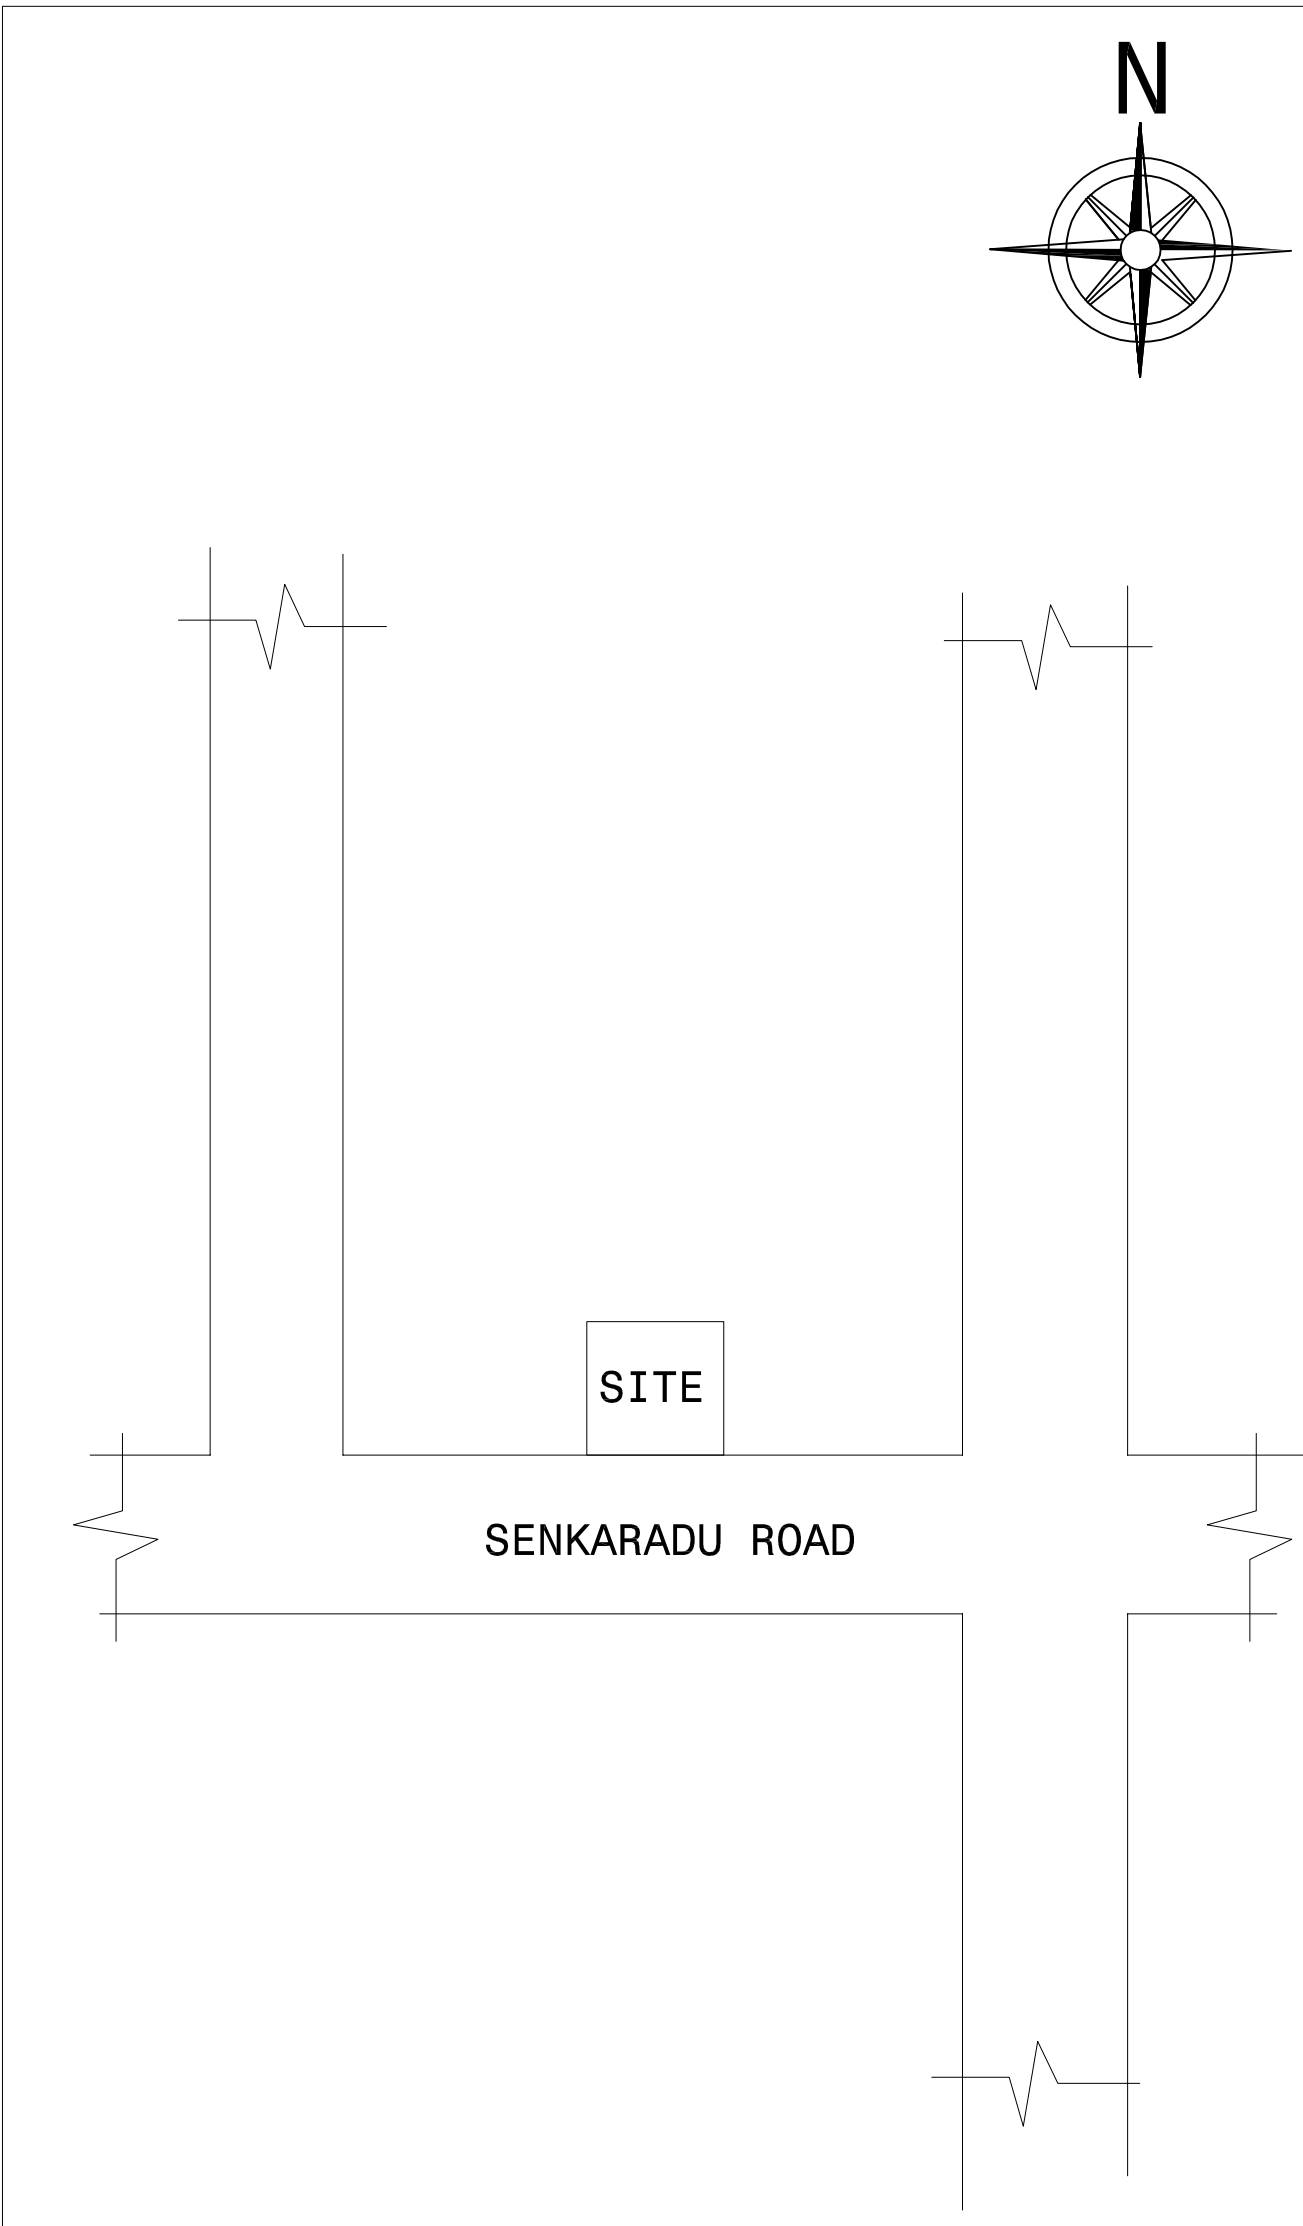

KEY PLAN
NOT TO SCALE