


SALEM DISTRICT.


NAME OF APPLICANT :Mr.S.DURAIRAJ, S/O SRINIVASAN.

SCALE : 1:100

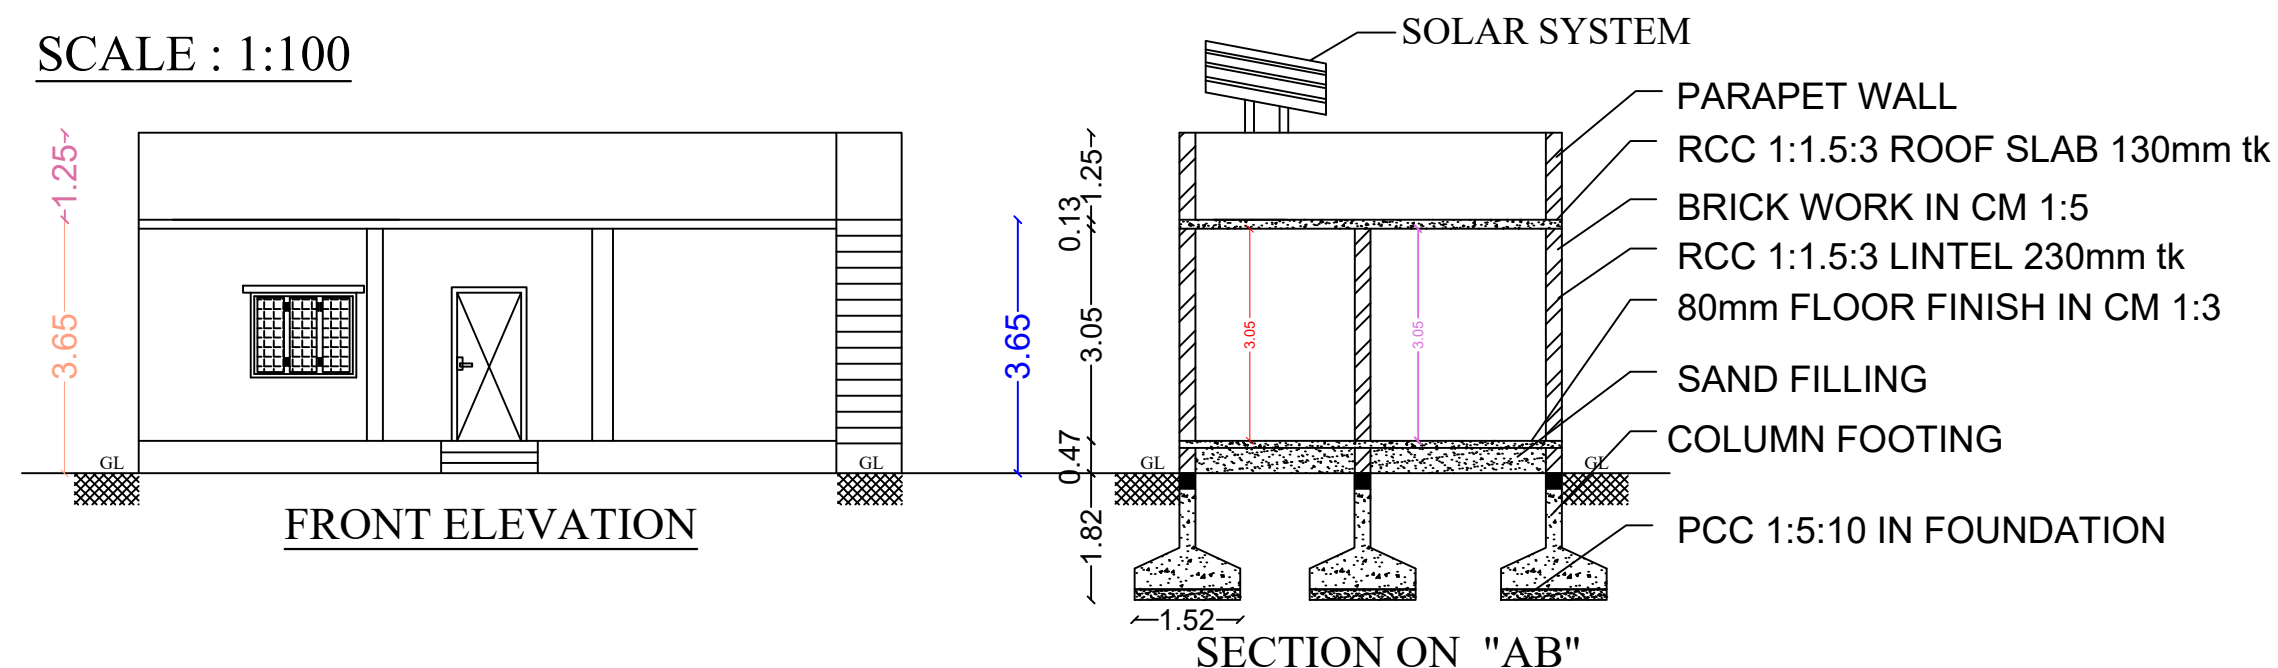

S.F.NO:70/5 REMAINING LAND

12.97m

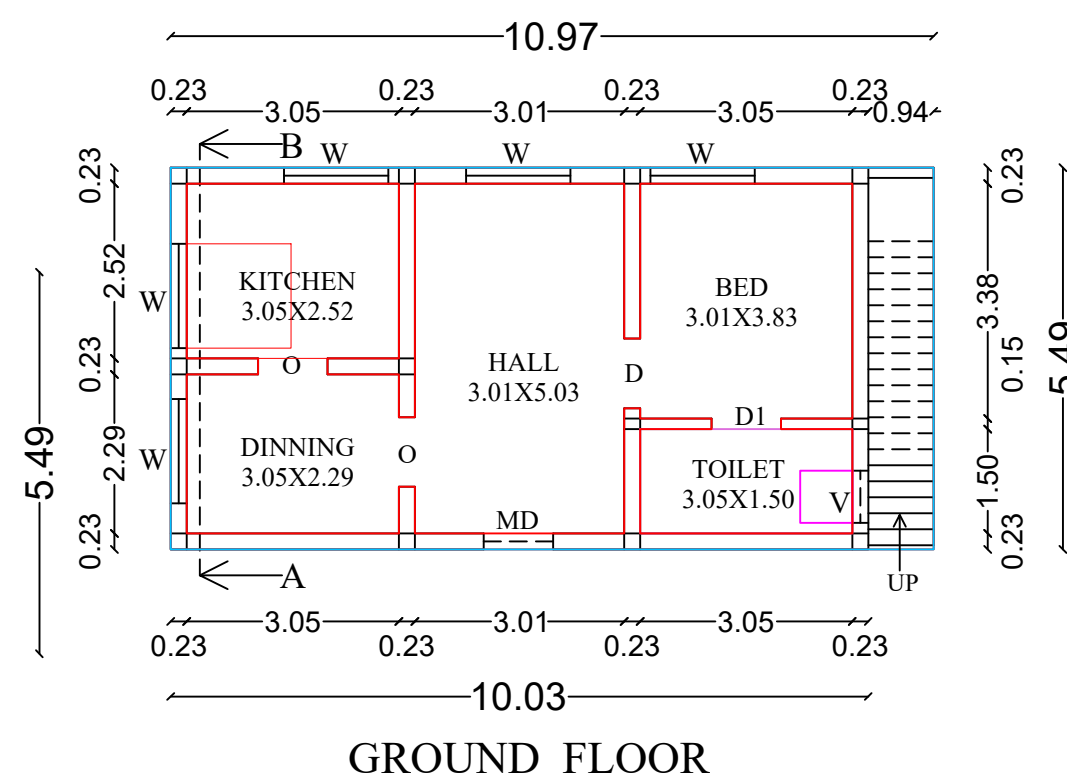

S.F.NO:70/5
REMAINING LAND

8.01m










BUILDING

10.97m

S.F.NO:70/5
MAINING LAND
8.01m

12.97m
S.F.NO:70/5 REMAINING LAND
OWN PATHWAY

SITE PLAN
SCALE 1:100

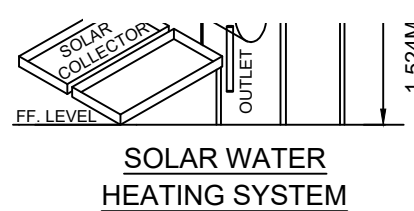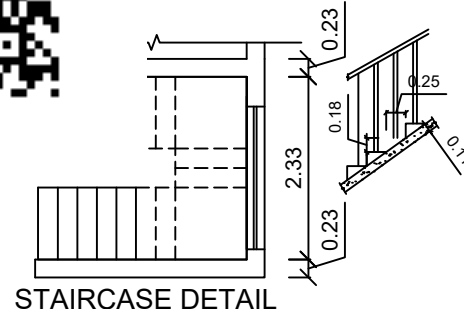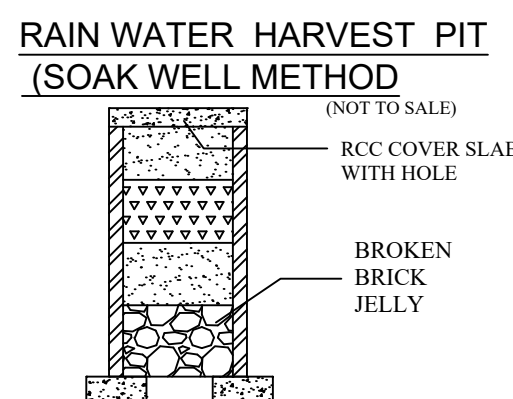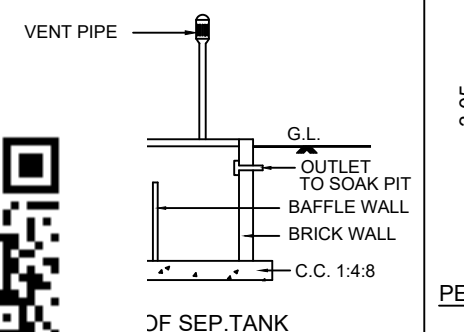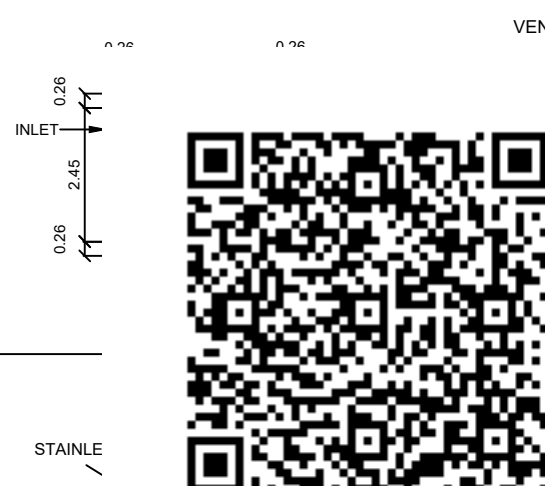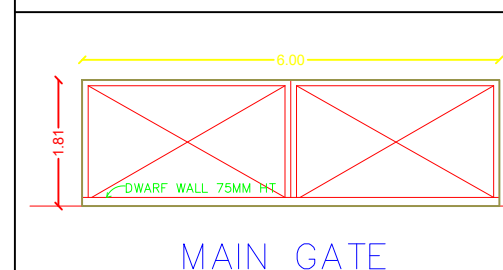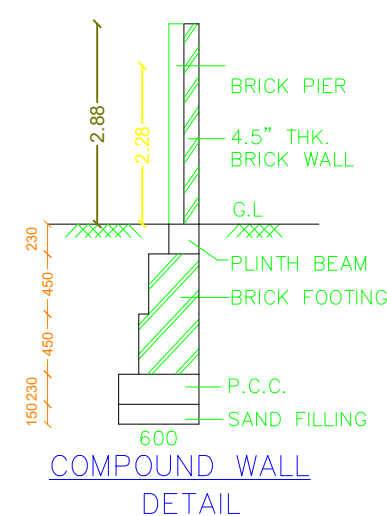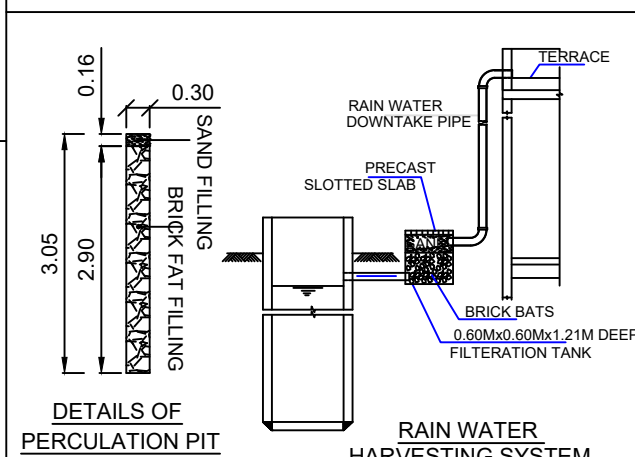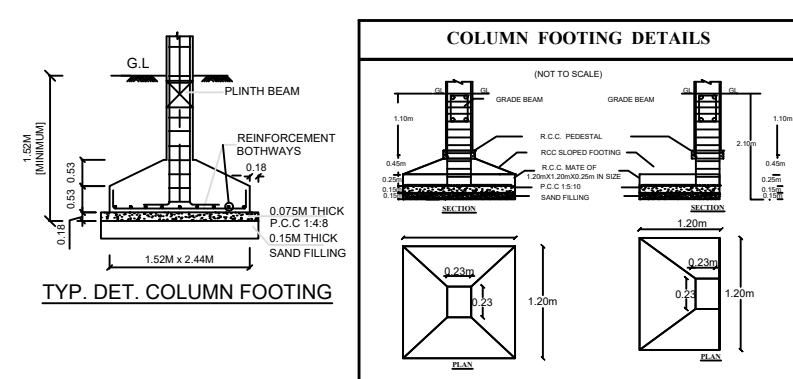

PLAN ELEVATION AND SECTION

SCALE 1:100

**ALL DIMENSIONS ARE IN
"METRE"**

SCHEDULE OF JOINERIES :-

JOINERYS	Ft	M
D-DOOR	3'6" X 7'0"	1.06 X 2.13
D1 - DOOR	3'0" X 7'0"	0.91 X 2.13
W - WINDOW	3'6" X 4'0"	1.06 X 1.22
W1 - WINDOW	5'0" X 6'0"	1.52 X 1.83
W2 - WINDOW	6'0" X 6'0"	1.83 X 1.83
V - VENTILATOR	3'0" X 2'0"	0.91 X 0.61

AREA PARTICULARS

IN SQM

IN SFT

	<u>TOTAL AREA</u>	=	4046.45m²	1.00ACRE
	AS PER PATTA	=	4046.45m²	1.00ACRE
	PROPOSED SITE AREA	=	103.89m²	1118.27sft

PROPOSED BUILDING

GROUND FLOOR = **60.23m² 648.32sft**

CARPET AREA (GF) = 45.50m² 489.76sft

REGISTERED ENGINEER:-

**Er.M.VIJAYA BARATHI, D.C.E.,L.I.V.,M.I.S.T.E.,
V.J.BUILDERS & CONSTRUCTIONS,
884D,LPNV COMPLEX INSIDE,
ATTUR MUNICIPLALITY,
ATTUR TOWN & TALUK,
SALEM DISTRICT.9944478899**

APPLICANT:-

S. Durairaj.

Mr.S.DURAIRAJ.

S.F.NO:70/4
126.8m

S.F.NO:128
32.8m

32.8m

S.F.NO:128

46.6m

S.F.NO:131

S.F.NO:69
21.6m

43.8m

FMB SKETCH
SCALE 1:500