



PLAN SHOWING THE PROPOSED CONSTRUCTION OF R.C.C TERRACED ROOF RESIDENTIAL GROUND & FIRST FLOOR BUILDING IN OLD S.F.NO:62/1B,NEW S.F.NO: 62/1B2A AT KARADIYUR VILLAGE, NAGALUR VILLAGE PANCHAYAT,YERCAUD PANCHAYAT UNION, YERCAUD TALUK,SALEM DISTRICT.

APPLICANT :
Mr.R.KANDHAKUPPA, S/O.Mr.K.RAJAGOPAL

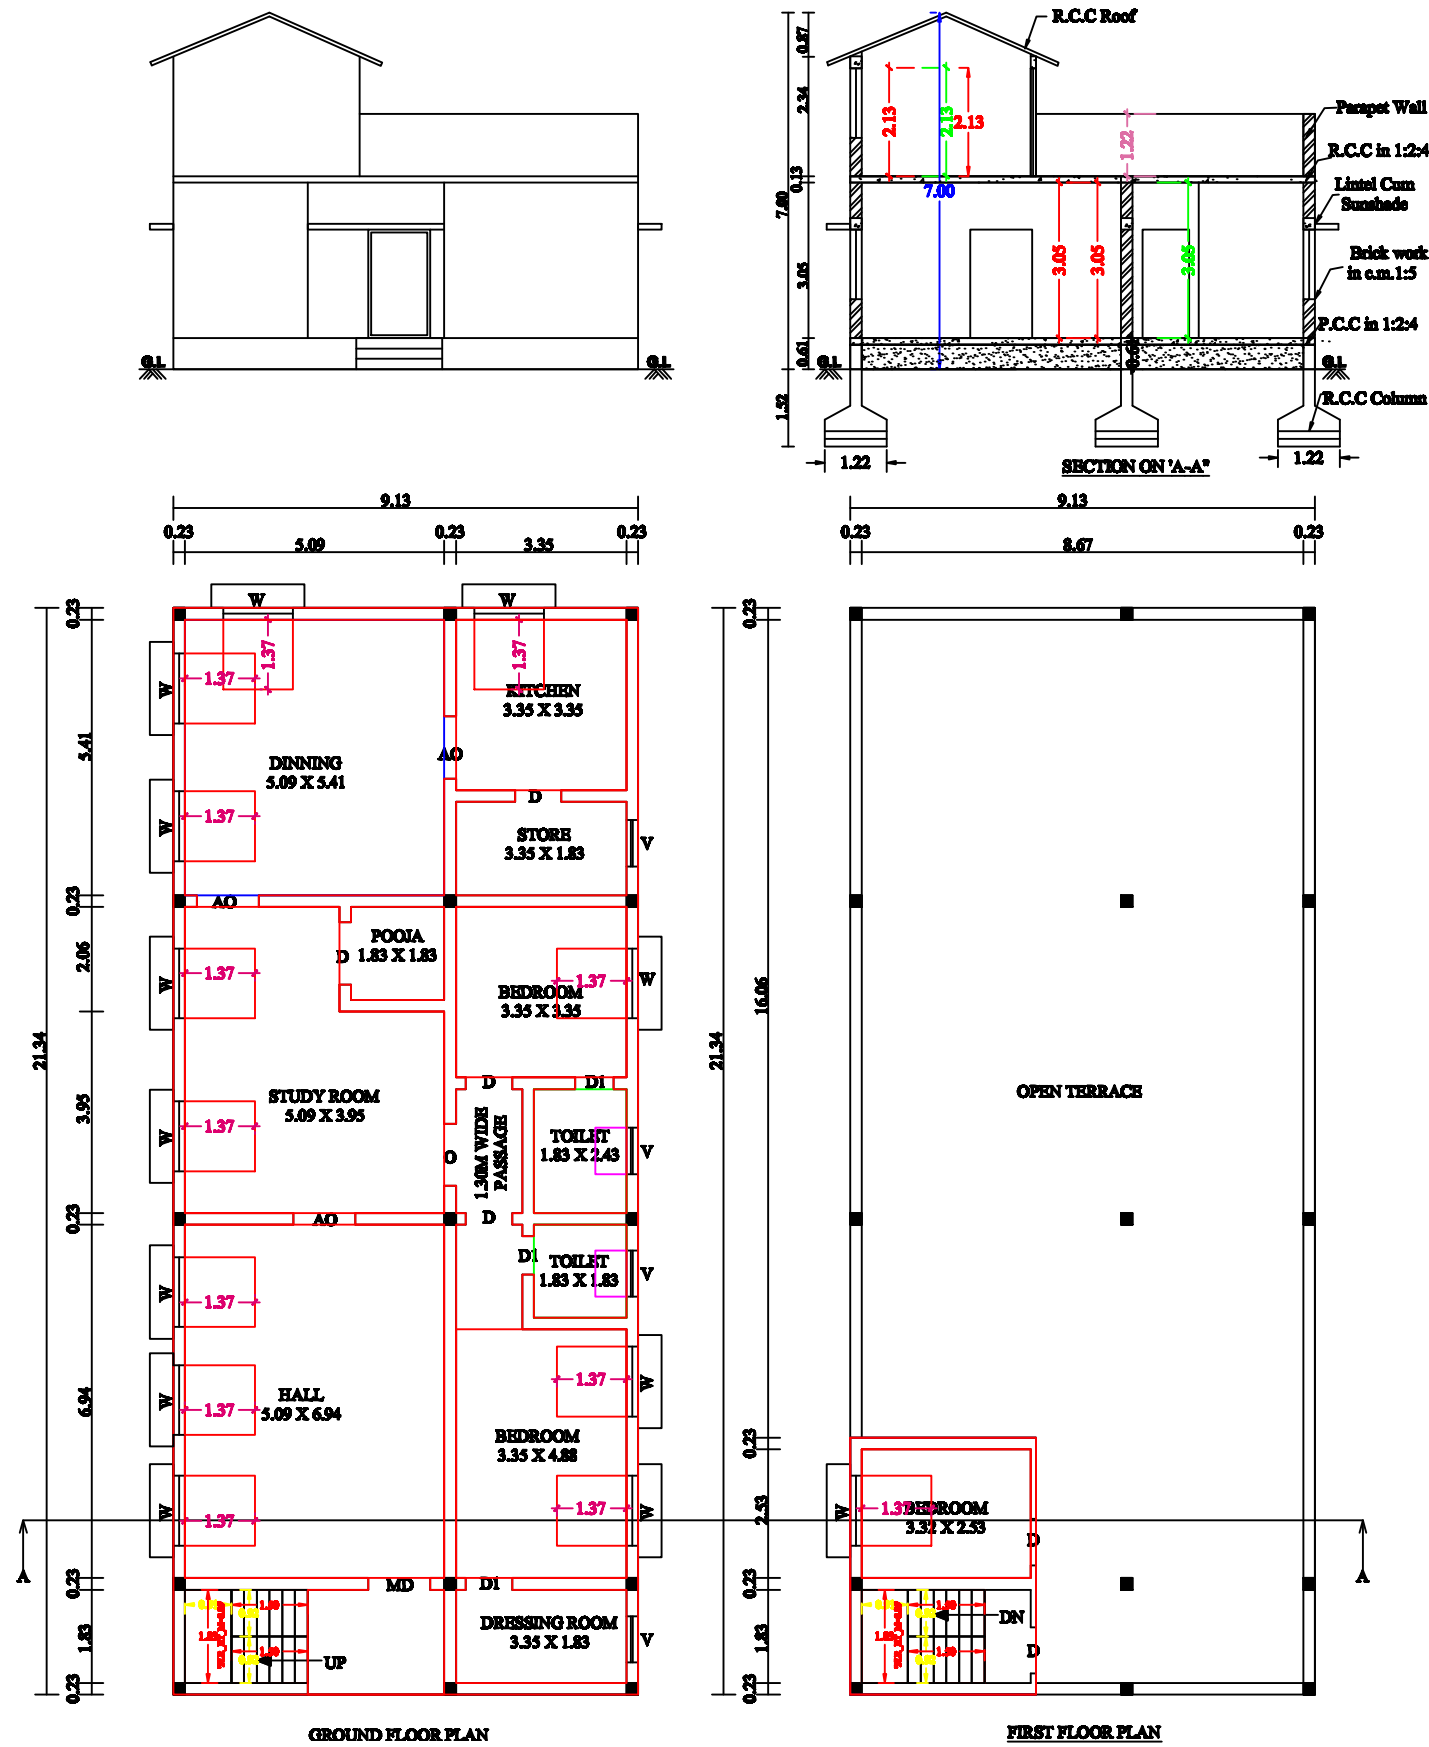


SITE PLAN:
SCALE:1:200

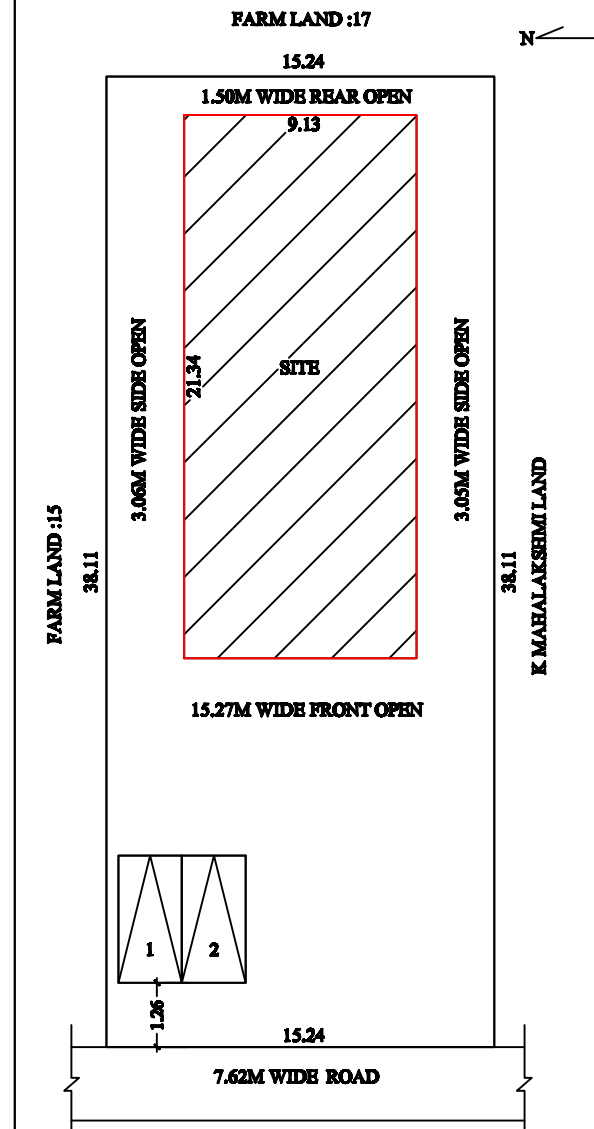

JOINERY DETAILS:-

MAIN DOOR	4'0" X 7'0"	1.22 X 2.13
DOOR	3'0" X 7'0"	0.91 X 2.13
DOOR 1	2'6" X 7'0"	0.76 X 2.13
ARCH OPEN	4'0" X 7'0"	1.22 X 2.13
WINDOW	4'6" X 4'6"	1.37 X 1.37
VENTILLATOR	3'0" X 2'0"	0.91 X 0.61

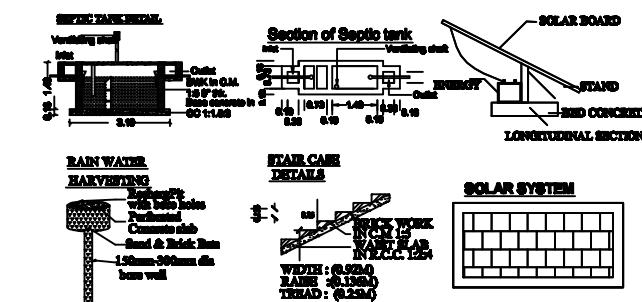

AREA DETAILS:-

AS PER DOCUMENT	- 6250.00	580.64
AREA OF GROUND FLOOR	- 2097.15	194.83
AREA OF FIRST FLOOR	- 198.59	18.45
TOTAL CONSTRUCTION	2295.74	213.28

BOUNDARY SHOWN IN - ☐
PROPOSED SHOWN IN - ☐
ROAD SHOWN IN - ☐

SCALE:-

ALL DIMENSIONS ARE IN METER
SCALE 1:100 OR 1"=60"

APPLICANT:


R. Kandha Kuppa

ENGINEER:


Er.D.Radhakrishnan,S.E.(Civil)
Registered Engineer,
Registration SLPA No. 02RE-12024-29
Cell: 94433 07360
Cell: 79047 61420

FARM LAND :17

15.24

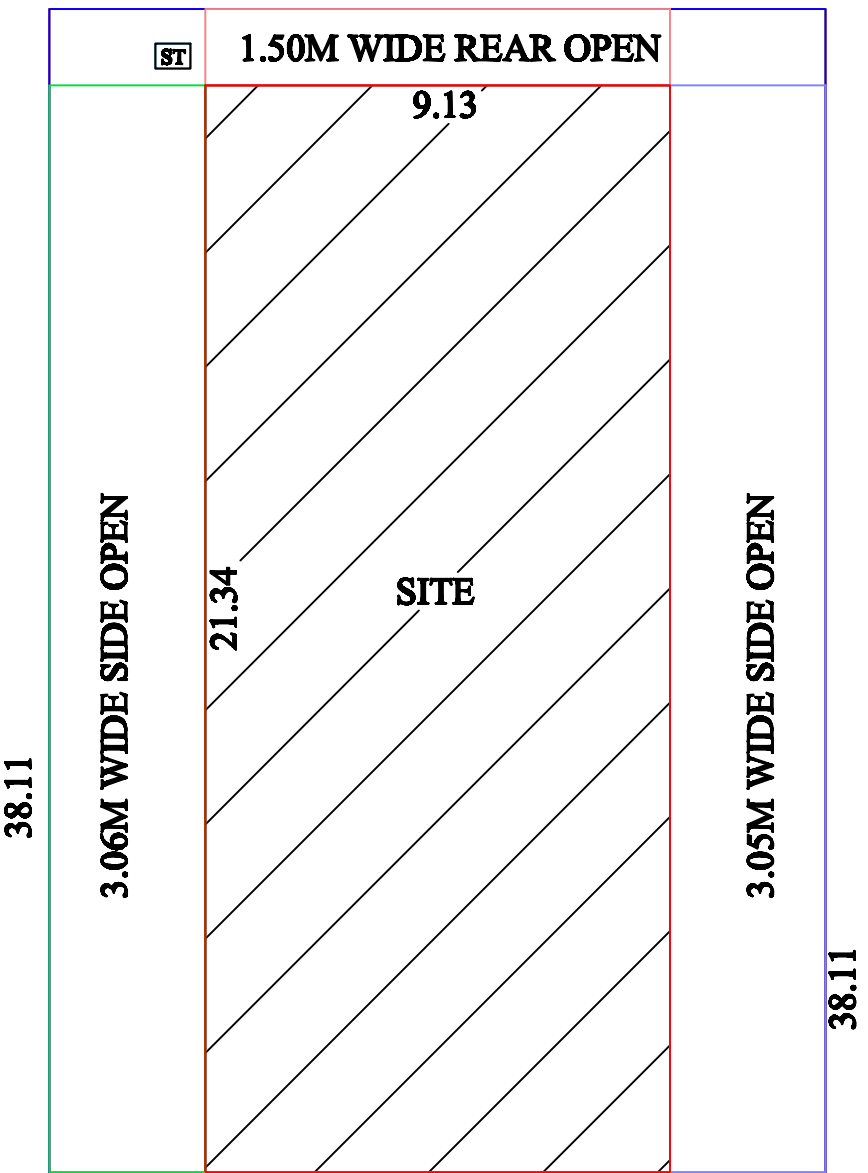

FARM LAND :15
38.11

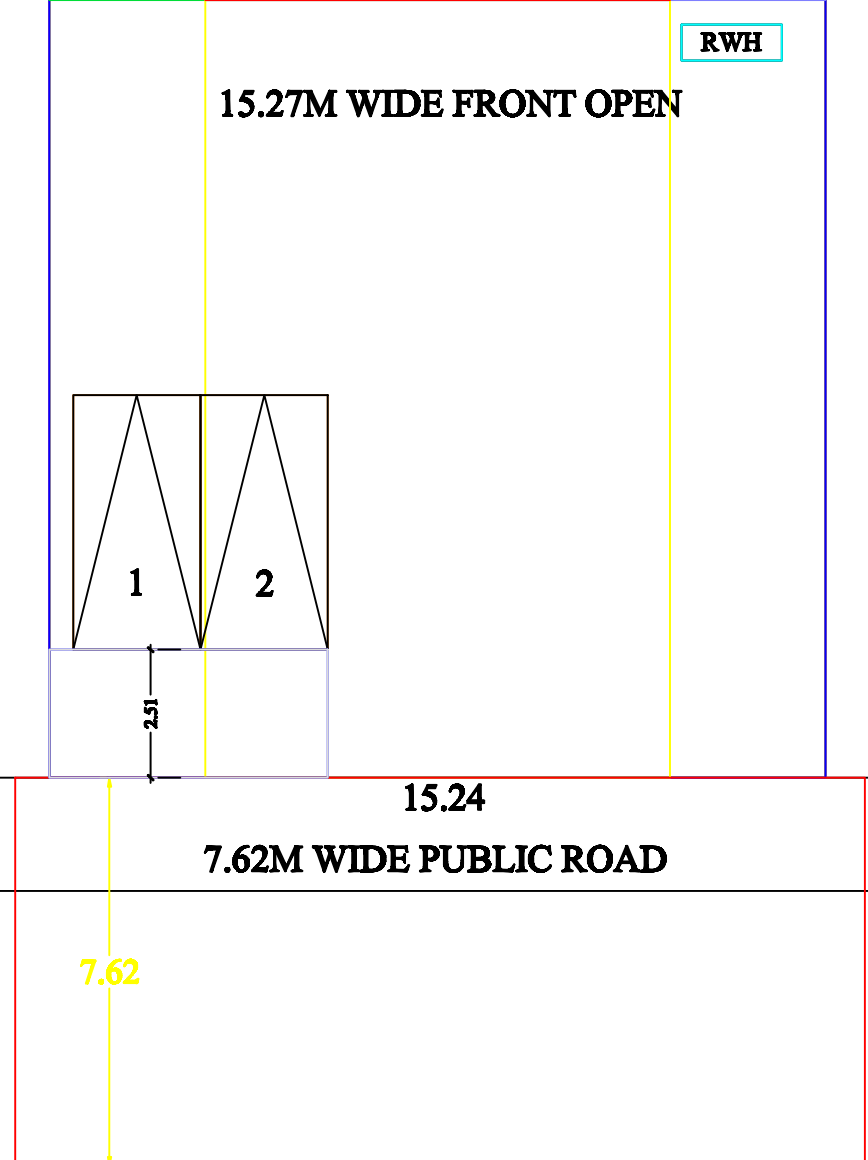

K MAHALAKSHMI LAND