

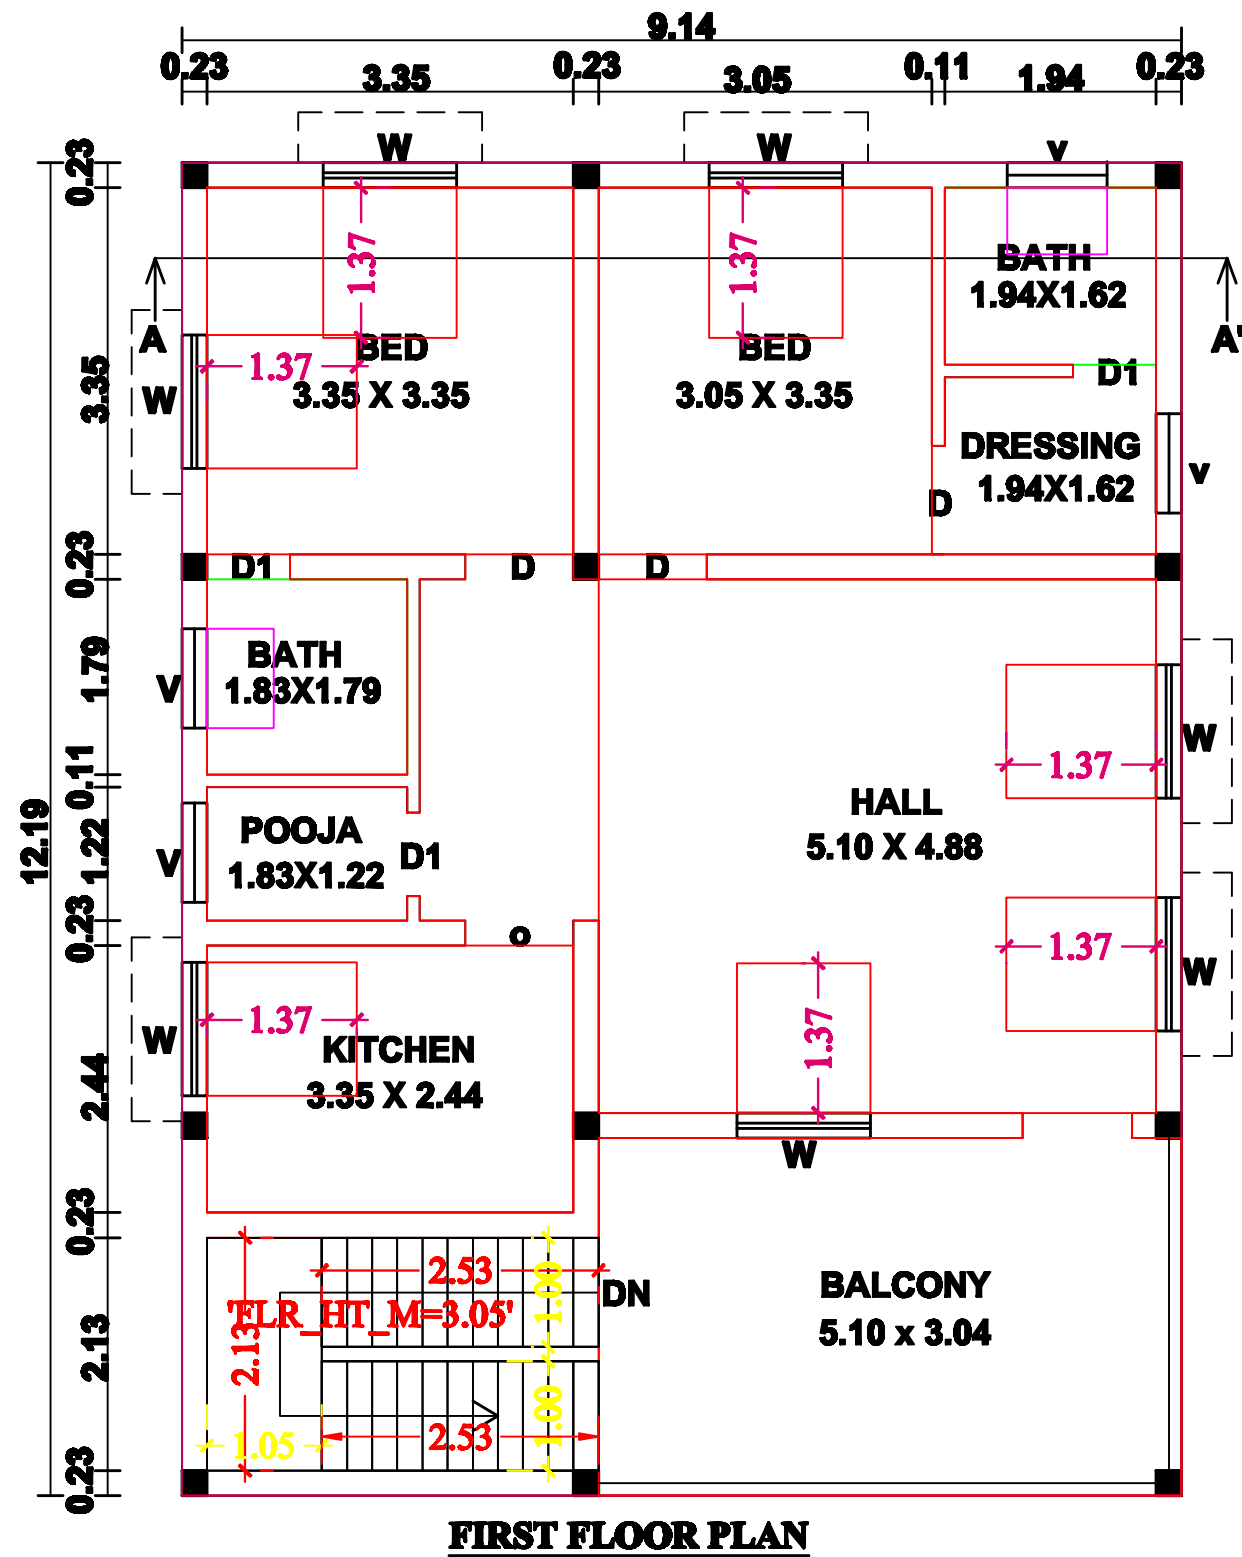
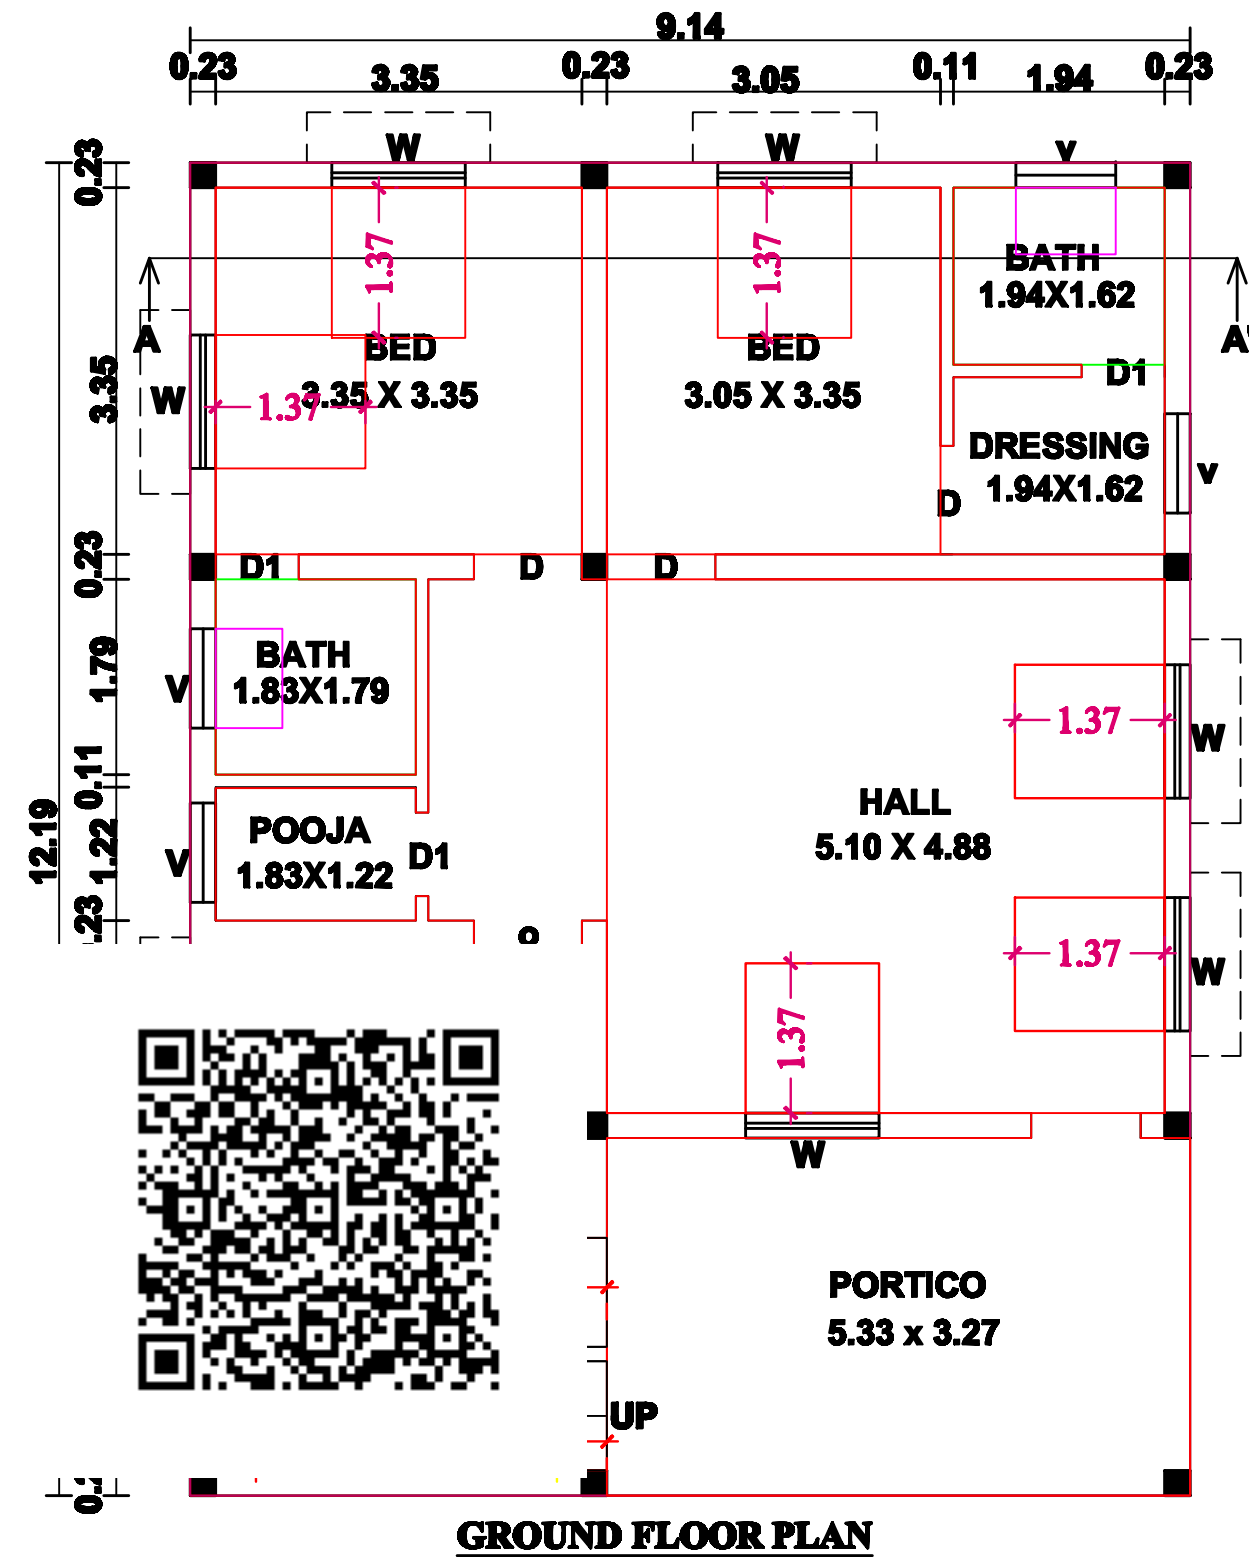
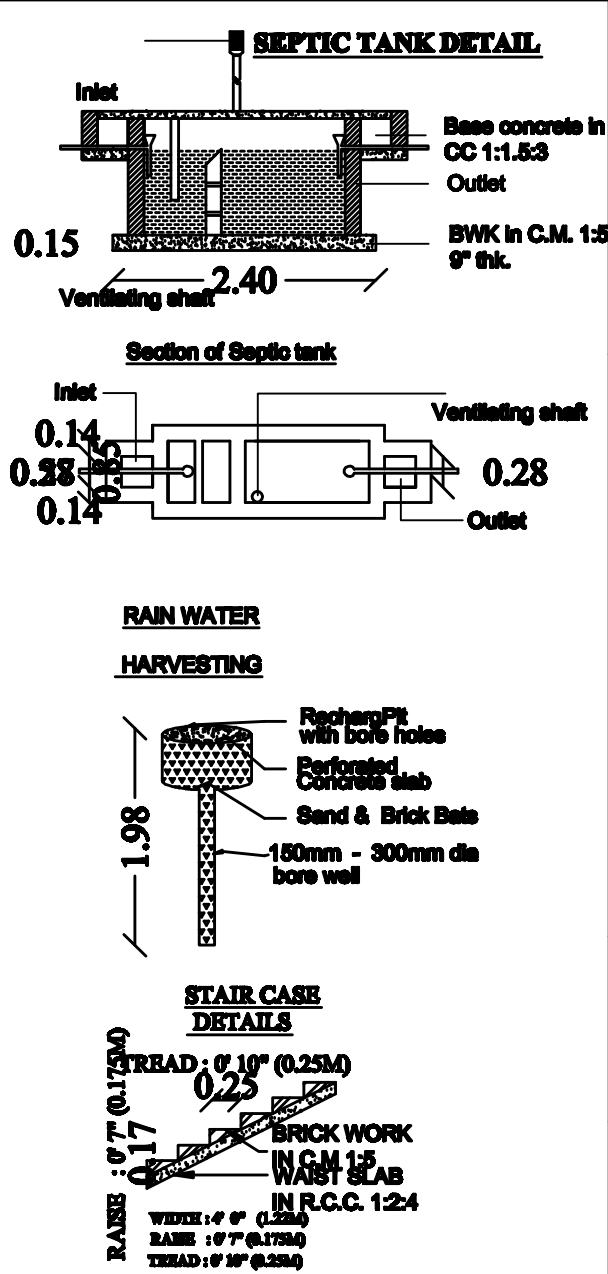


PLAN SHOWING THE PROPOSED CONSTRUCTION OF R.C.C TERRACED ROOF GROUND & FIRST FLOOR RESIDENTIAL BUILDING IN OLD S.F.NO : 28/1B1A1, NEW S.F.NO: 28/4 AT KOMMAKADU VILLAGE, MANJAKUTTAI PANCHAYAT, YERCAUD PANCHAYAT UNION, YERCAUD TALUK, SALEM DISTRICT.

NAME OF THE APPLICANT :
MISS.A.JOSHIKA D/O Mr.MASOKAN.

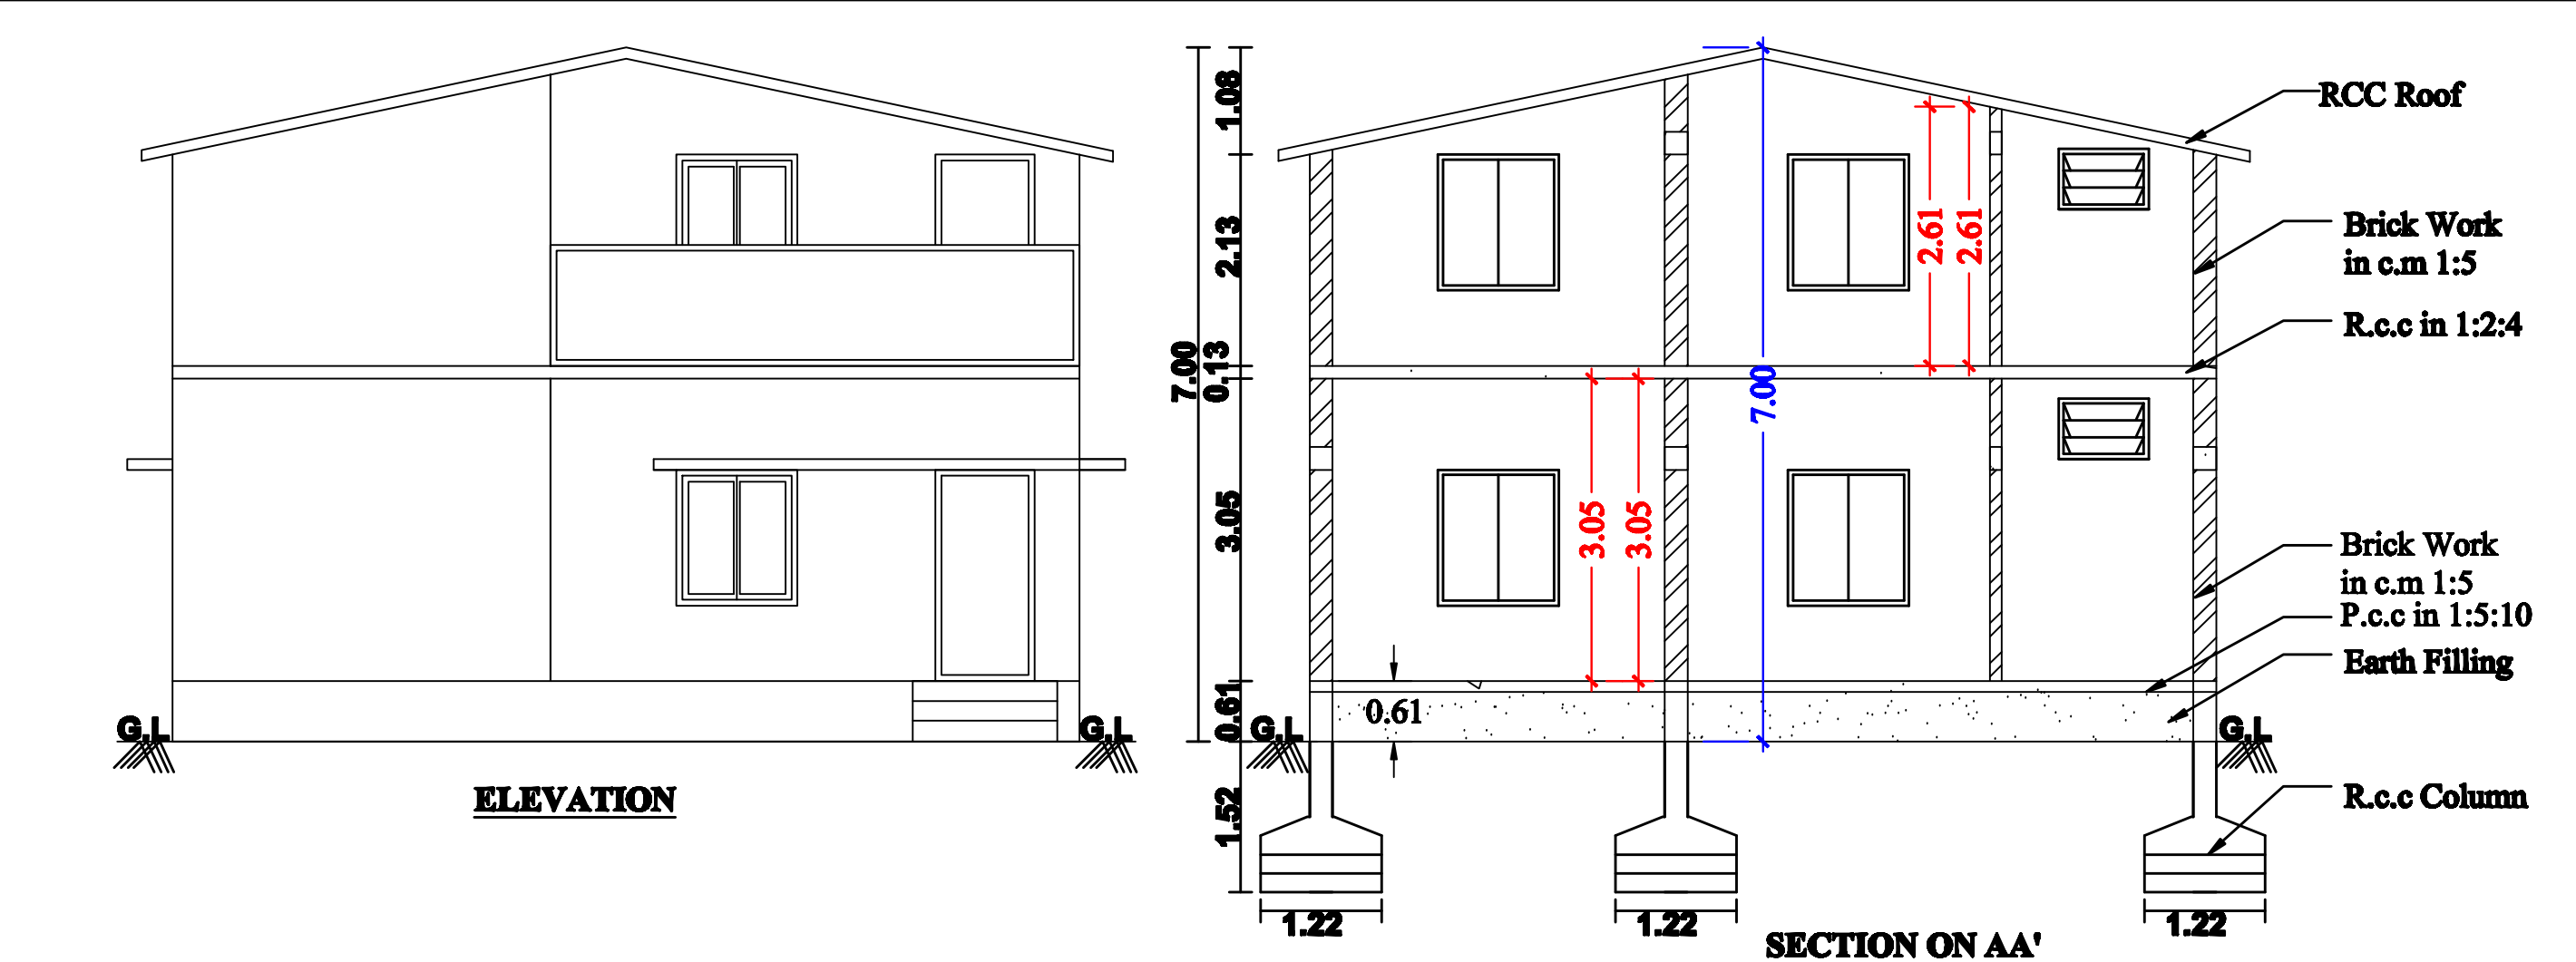

SITE PLAN
SCALE-1:800

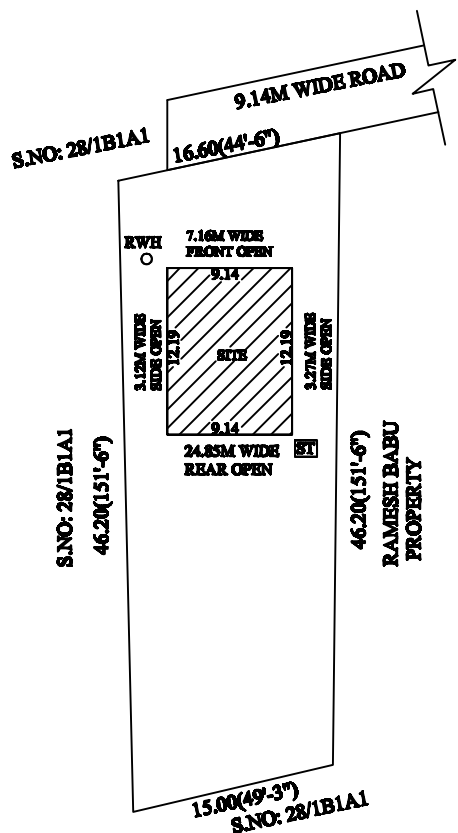

JOINARY DETAILS:

Main Door	4'0"X7'0"	1.22X2.13
Door	3'3"X7'0"	0.99X2.13
Door-1	2'6"X7'0"	0.76X2.13
Open	3'3"X7'0"	0.99X2.13
Window	4'0"X4'6"	1.22X1.37
Ventilator	3'0"X2'0"	0.91X0.61

AREA DETAILS:

	sq.ft	sq.m
As per Document (0.2111 acre)	- 9195.51	854.28
As per Patta (0.18 acre)	- 7840.80	728.42
Ground floor Area	- 1199.32	111.42
First floor Area	- 1199.32	111.42
Total Construction Area	- 2,398.64	222.84

ALL DIMENSIONS ARE IN FEET & METER

SCALE 1: 100 OR 1" = 8'0"

SCALE:	BOUNDARY SHOWN IN	-	☐
	PROPOSED SHOWN IN	-	☐
	ROAD SHOWN IN	-	☐

APPLICANT:

ENGINEER: