



PLAN SHOWING THE PROPOSED CONSTRUCTION OF A PPGI SHEET ROOF GROUND FLOOR COMMERCIAL BUILDING IN PATT.A.NO.1754, OLD S.NO.32/8B1, NEW S.NO. 32/8B1B, NOW NEW S.NO.32/8B1B1B, SALEM-CHENNAI MAIN ROAD, [SERVICE ROAD], THULUKKANUR VILLAGE AND PANCHAYAT, ATTUR TALUK, SALEM DIST. SCALE 1:100

NAME OF APPLICANT : SHRI.D.RAJA S/O DEVARAJAN



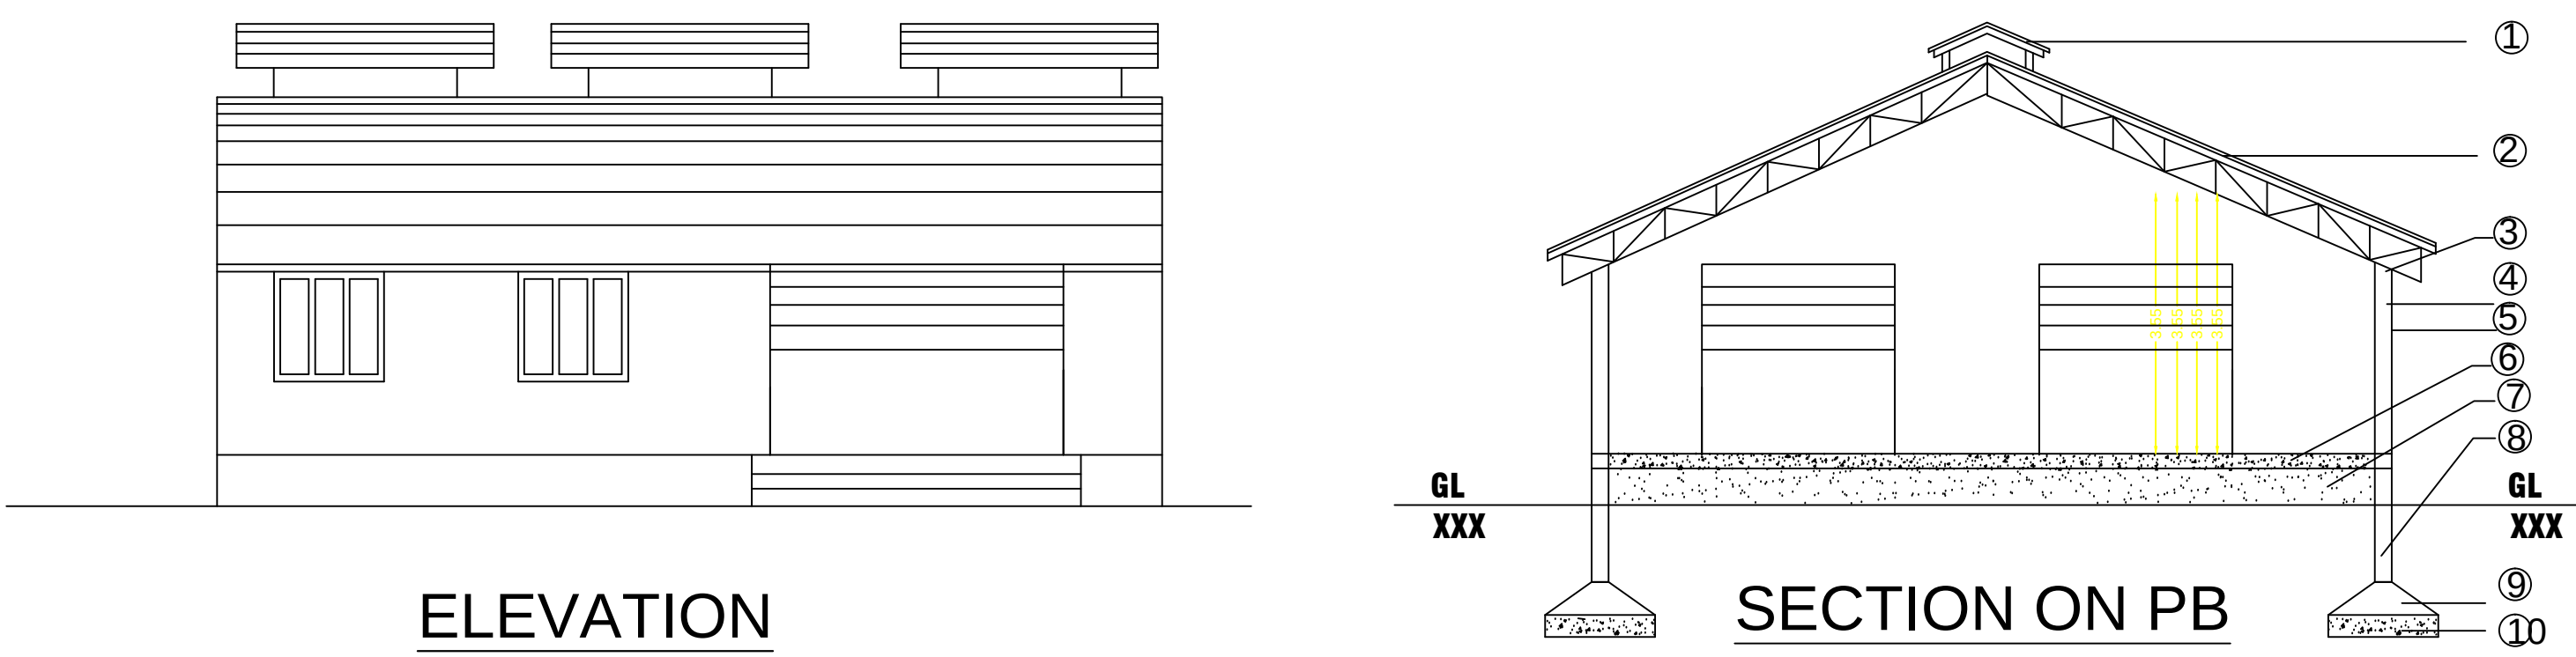


- 1 PPGI.SHEET ROOF OVER THE STEEL PURLIN &RAFTERS
- 2 BRICK WORK IN CM 1:5
- 3 ELLIS PATTERN FLOORING
- 4 MURAMBU FILLING FILLING& SAND FILING
- 5 PCC 1:5:10

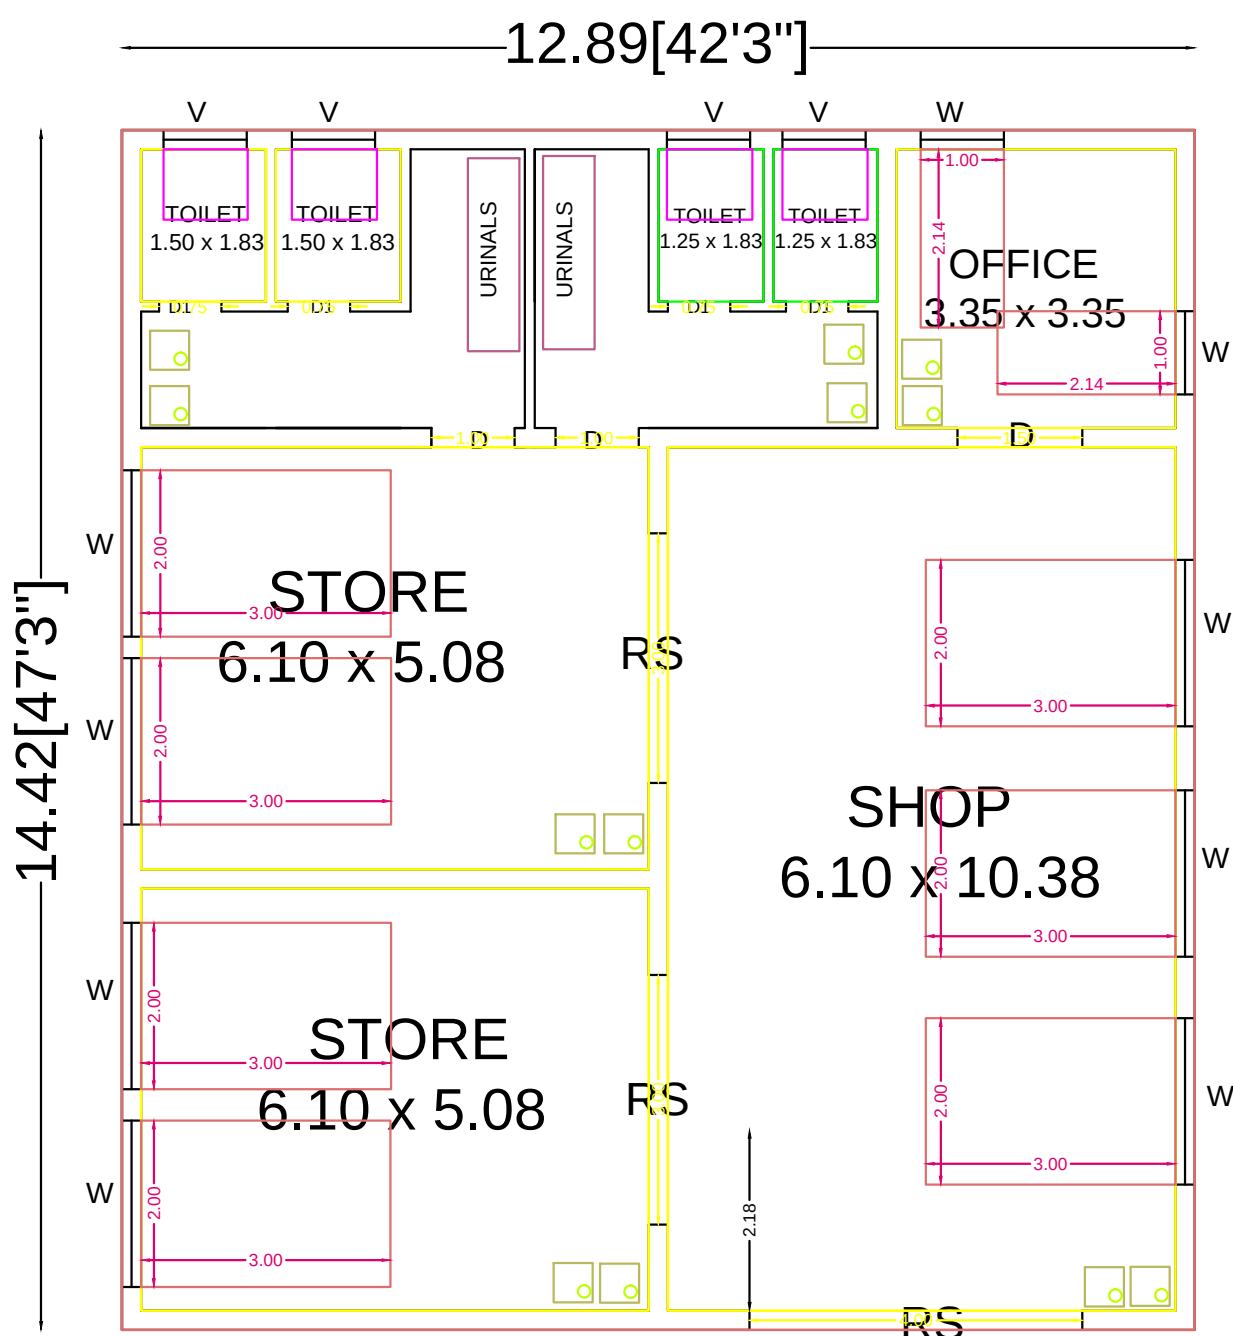

GROUND FLOOR PLAN

SITE PLAN SCALE 1:100

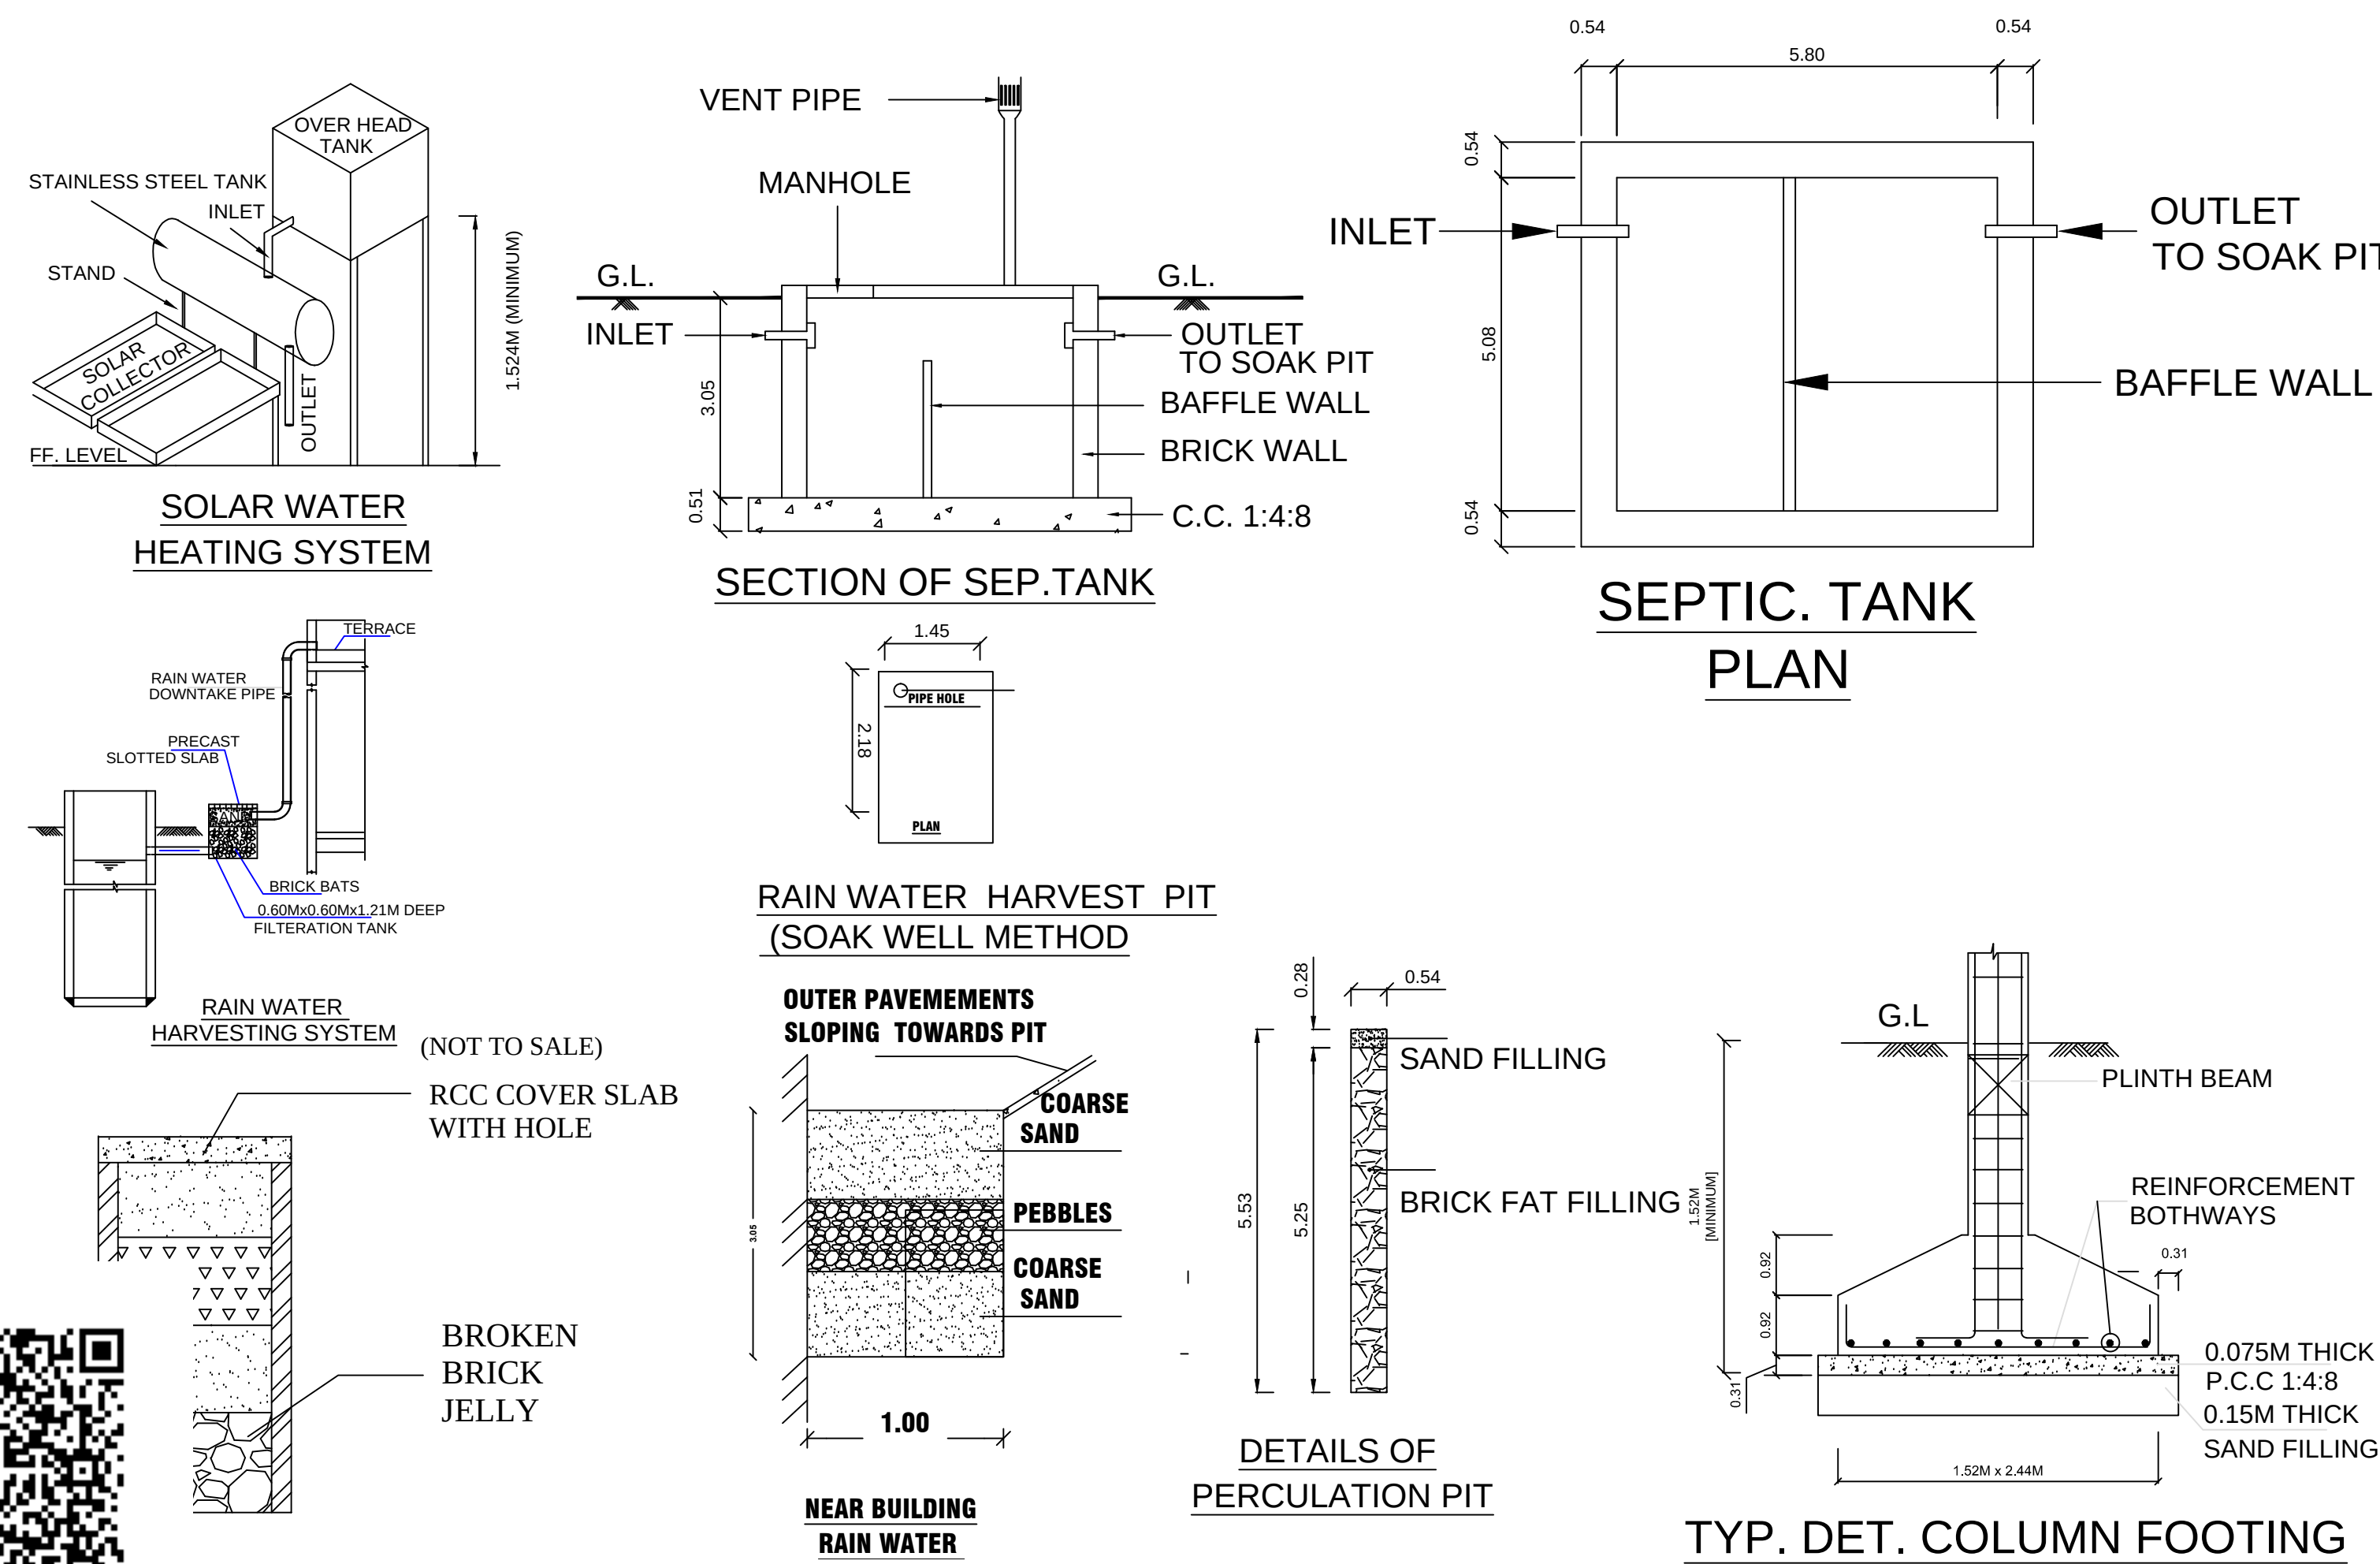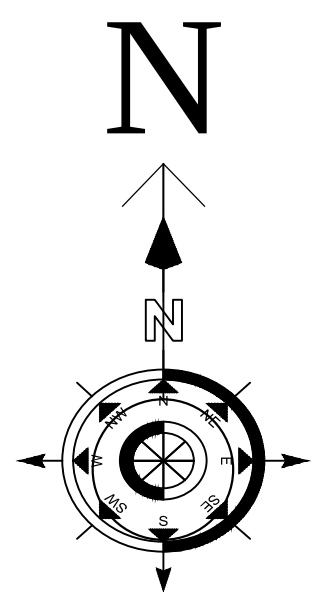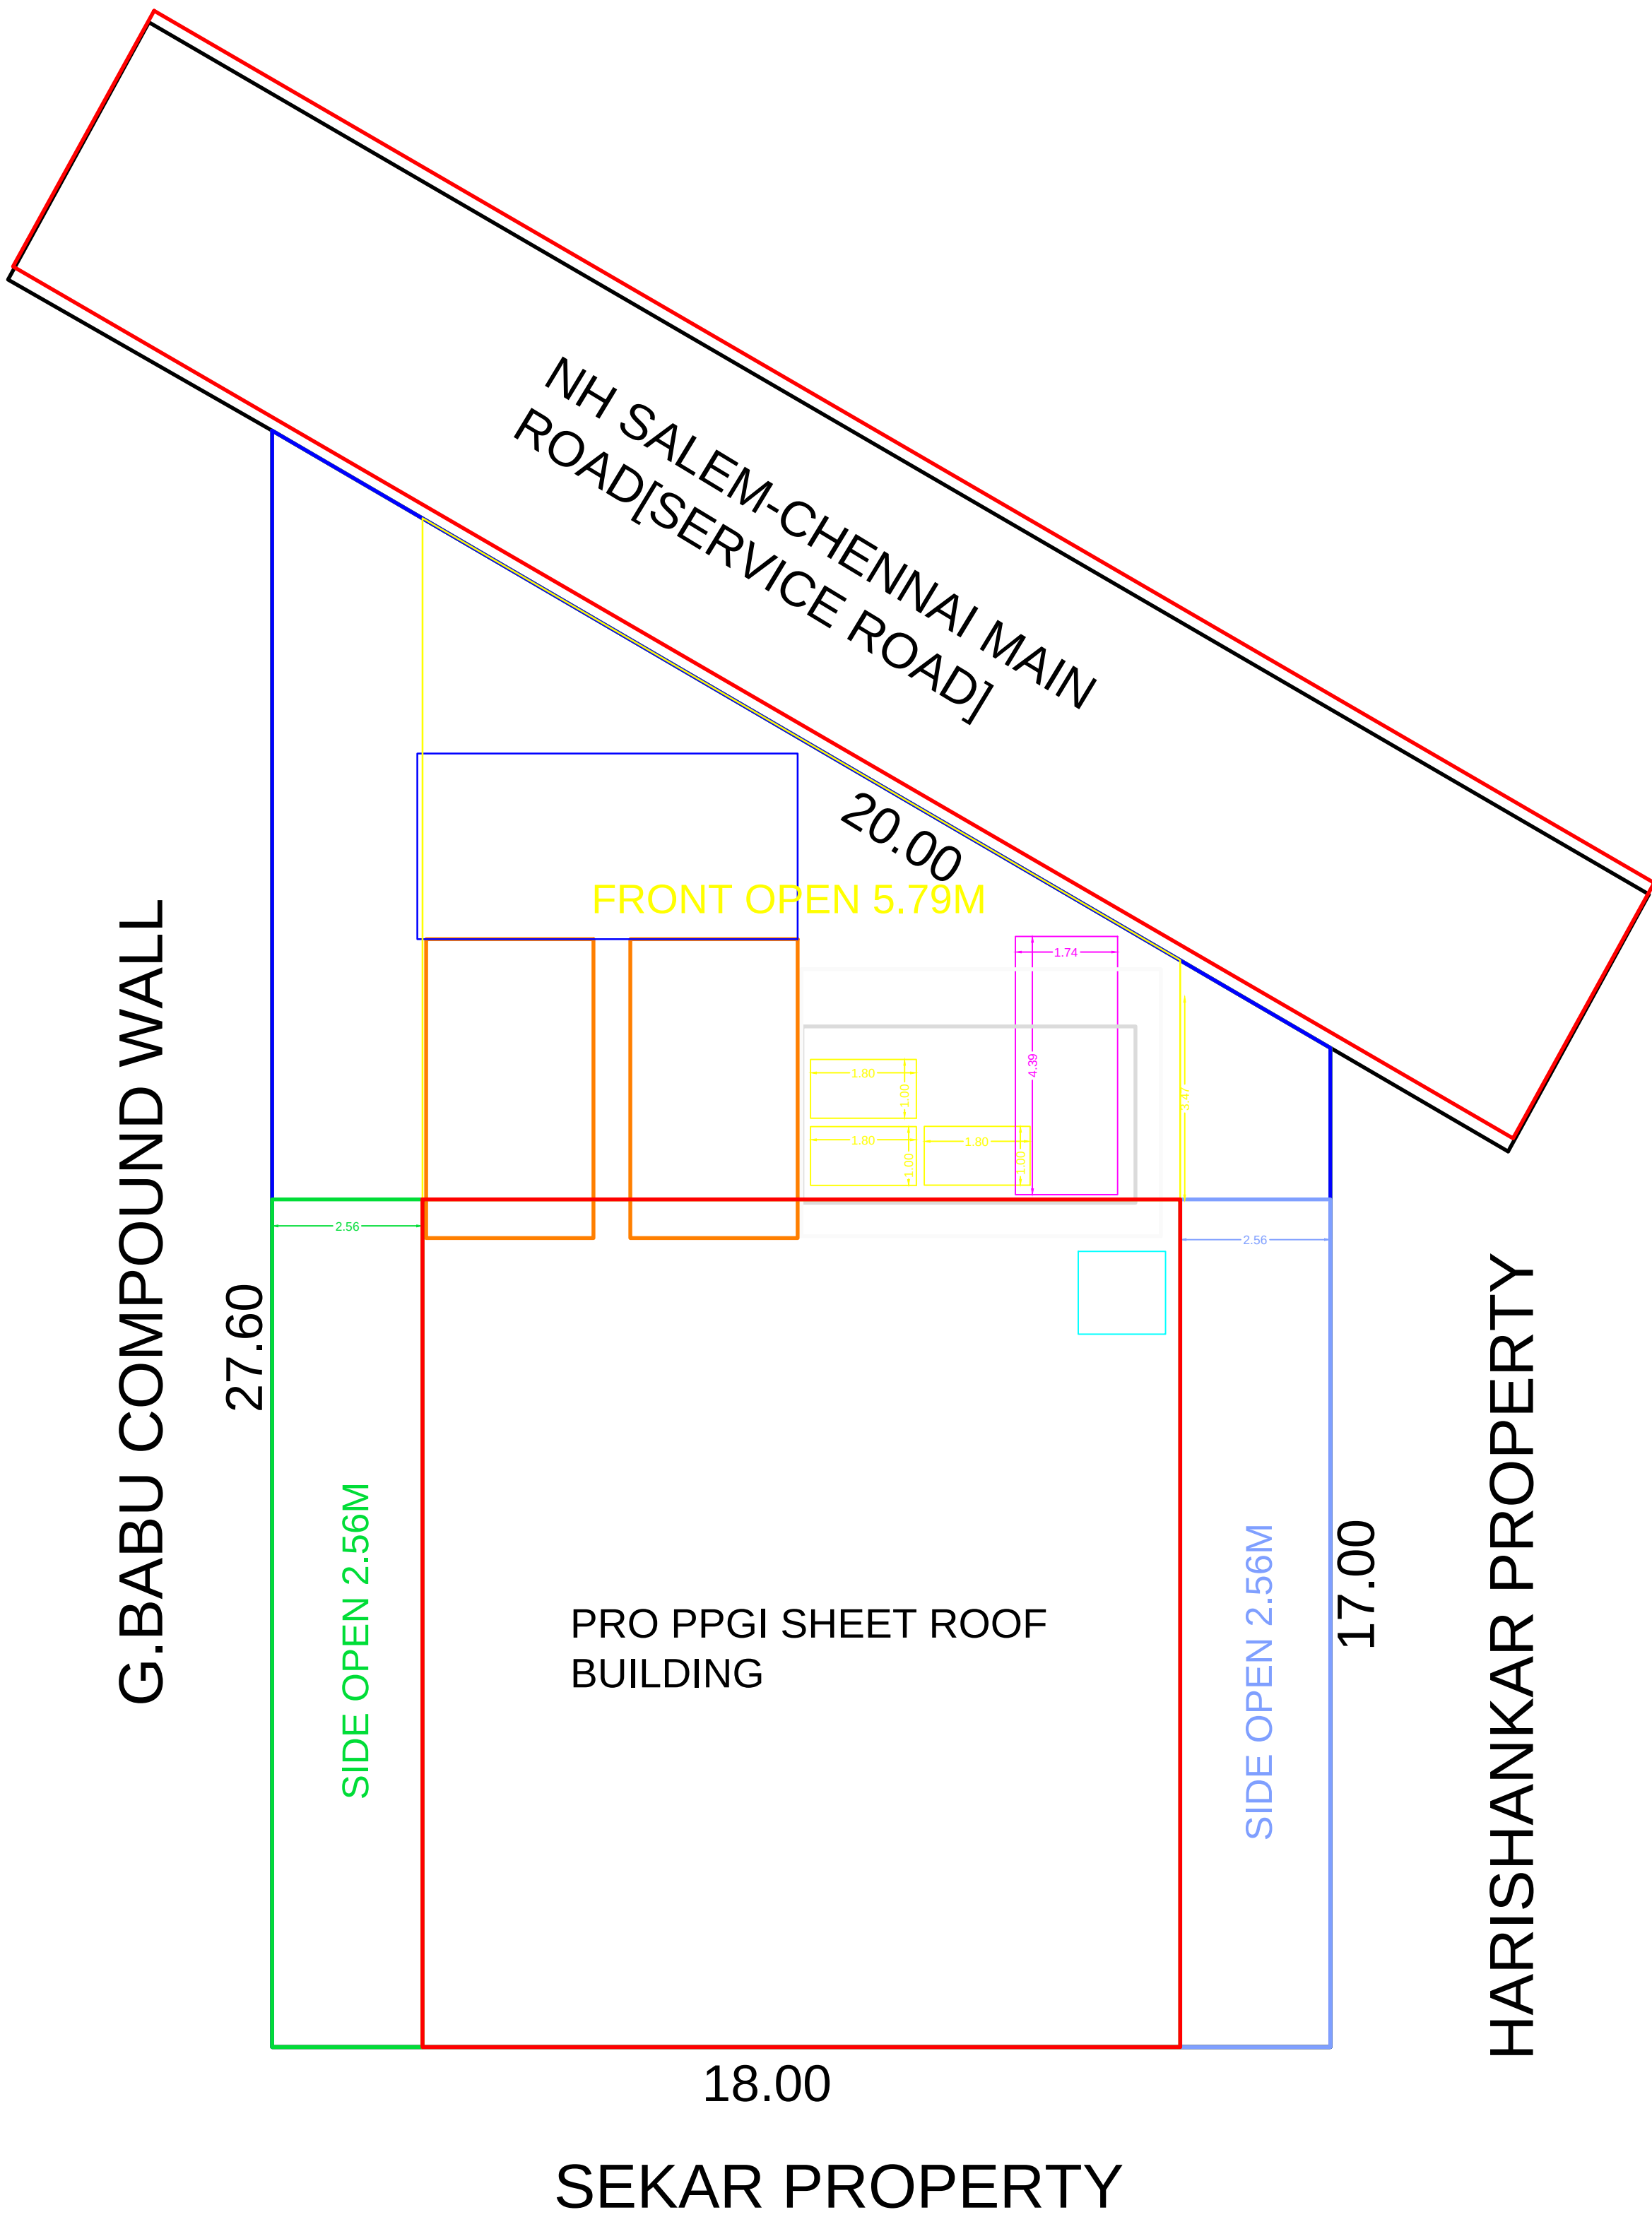

$$F.S.I = 185.65/434.68 = 0.42 > 2$$
$$PLOT COVEREGE = 42.00\%$$


AS PER DOCUMENT	IN ACRE	IN FEET
AREA OF SITE	0.10.73	4673.98
PRO PPGI SHEET ROOF COMMERCIAL BUILDING		
	IN FEET	IN METER
GROUND FLOOR	1996.31	185.65
AREA OF OPEN SPACE	2677.67	249.02
CARPET AREA	1497.23	139.24

SCHEDULE OF JOINERIES

REFERENCE	IN FEET	IN METER
RS. ROLLING SHUTTER	8'0"X 10'0"	2.50X 3.05
D DOOR	3'0"X7'0"	0.91X2.13
D1 DOOR	2'6"X7'0"	0.76X2.13
O OPEN	3'0"X7'0"	0.91X2.13
W WINDOW	5'0"X5'0"	1.52X1.52
W1 WINDOW	4'0"X4'0"	1.22X1.22
W2 WINDOW	3'0"X4'0"	0.91X1.22
V VENTILATION	3'3"X3'0"	1.00X0.91

APPLICANT

[Signature]

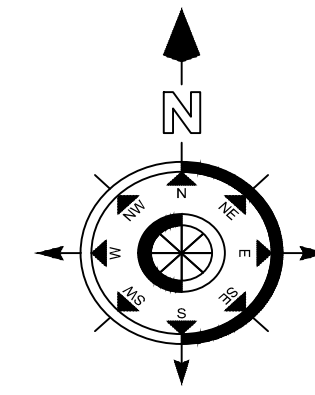

[Signature]
P. SARAVANAN, ME. (Struct.), M.I.E.F.I.
Licensed Building Surveyor,
License No. 045/LS/2019/00006
PERUMAL BUILDERS, D.No.634/2/200/B, First
PMS Complex, Kamarajanar Road, Attur. 636 102, Sal

REGISTERED ENGINEER :