


PLAN SHOWING THE PROPOSED CONSTRUCTION OF R.C.C ROOF RESIDENTIAL BUILDING IN


OLD S.F.NO: 204, AT NEW S.F.NO: 204/5, PATTa NO:3965, AT KANAKKAPATTI KATTU VALAVU,
PERIYASORAGAI VILLAGE AND PANCHAYAT, NANAGAVALLI PANCHAYAT UNION , METTUR TALUK,
SALEM DISTRICT.

APPLICANT :
Mr.R.SELVAKUMAR S/O Mr.CHINNATHAMBI @ RAMASAMY.

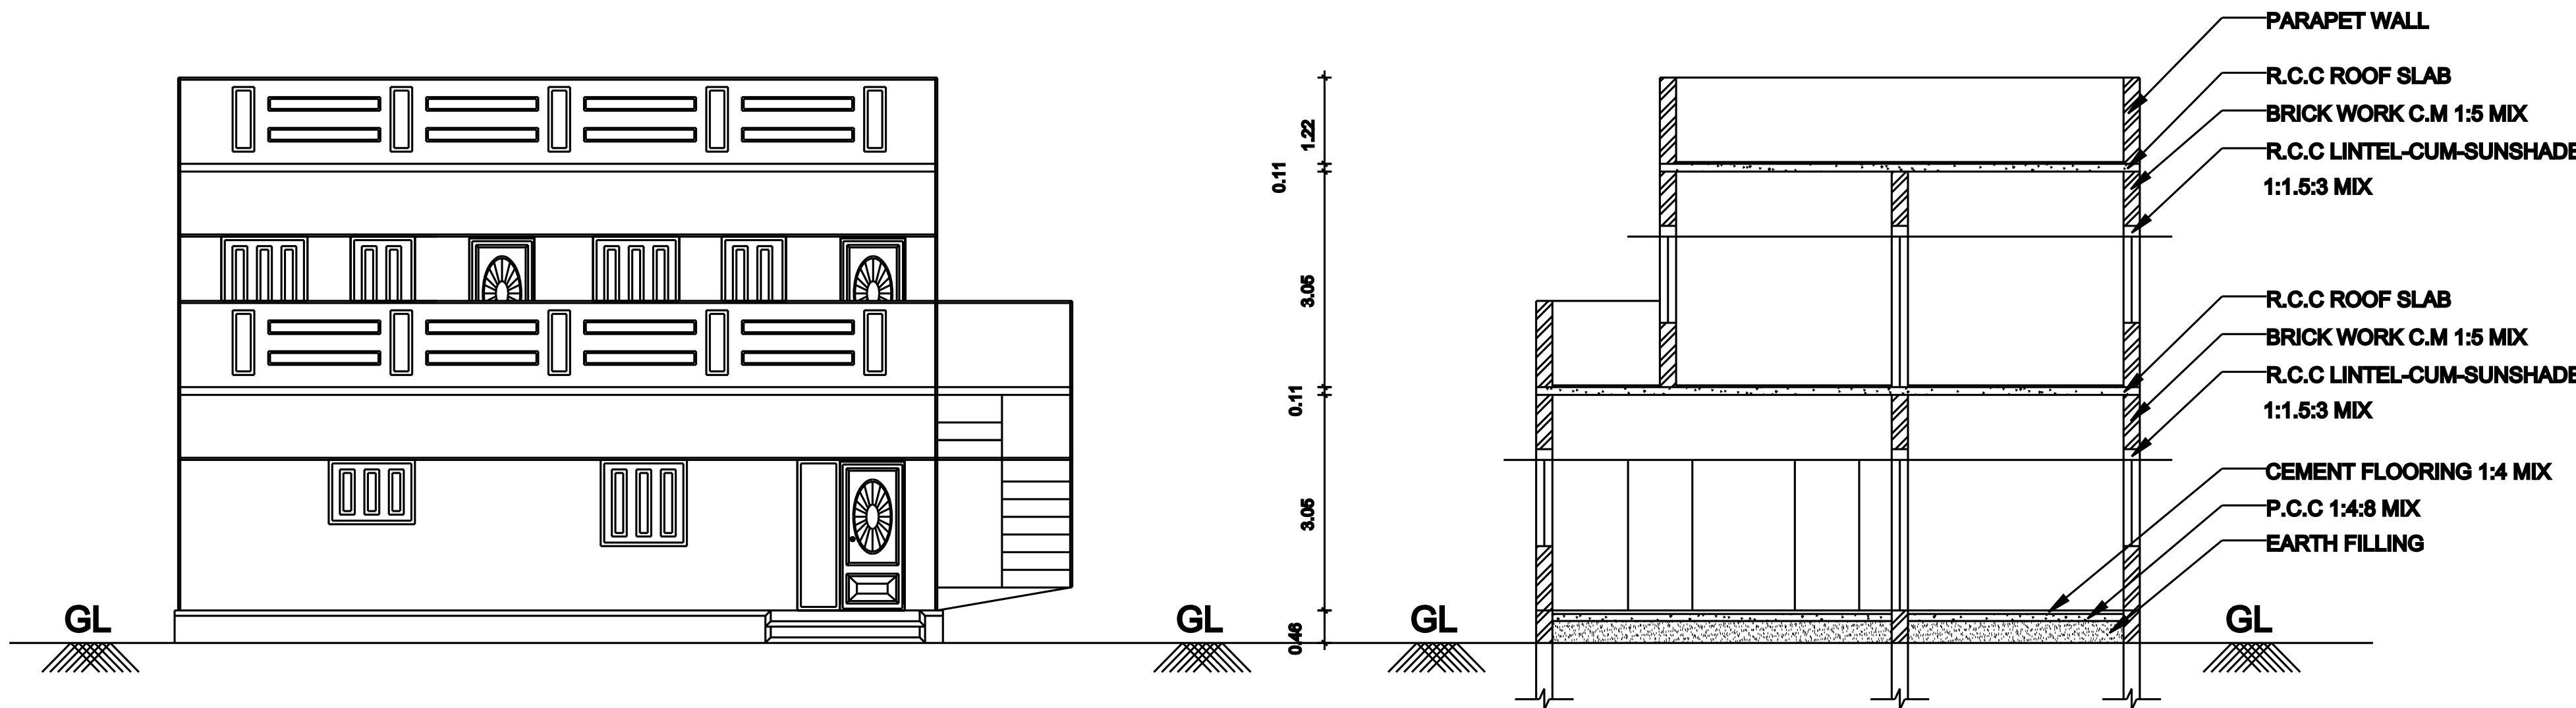


ELEVATION

SECTION ON "AA"

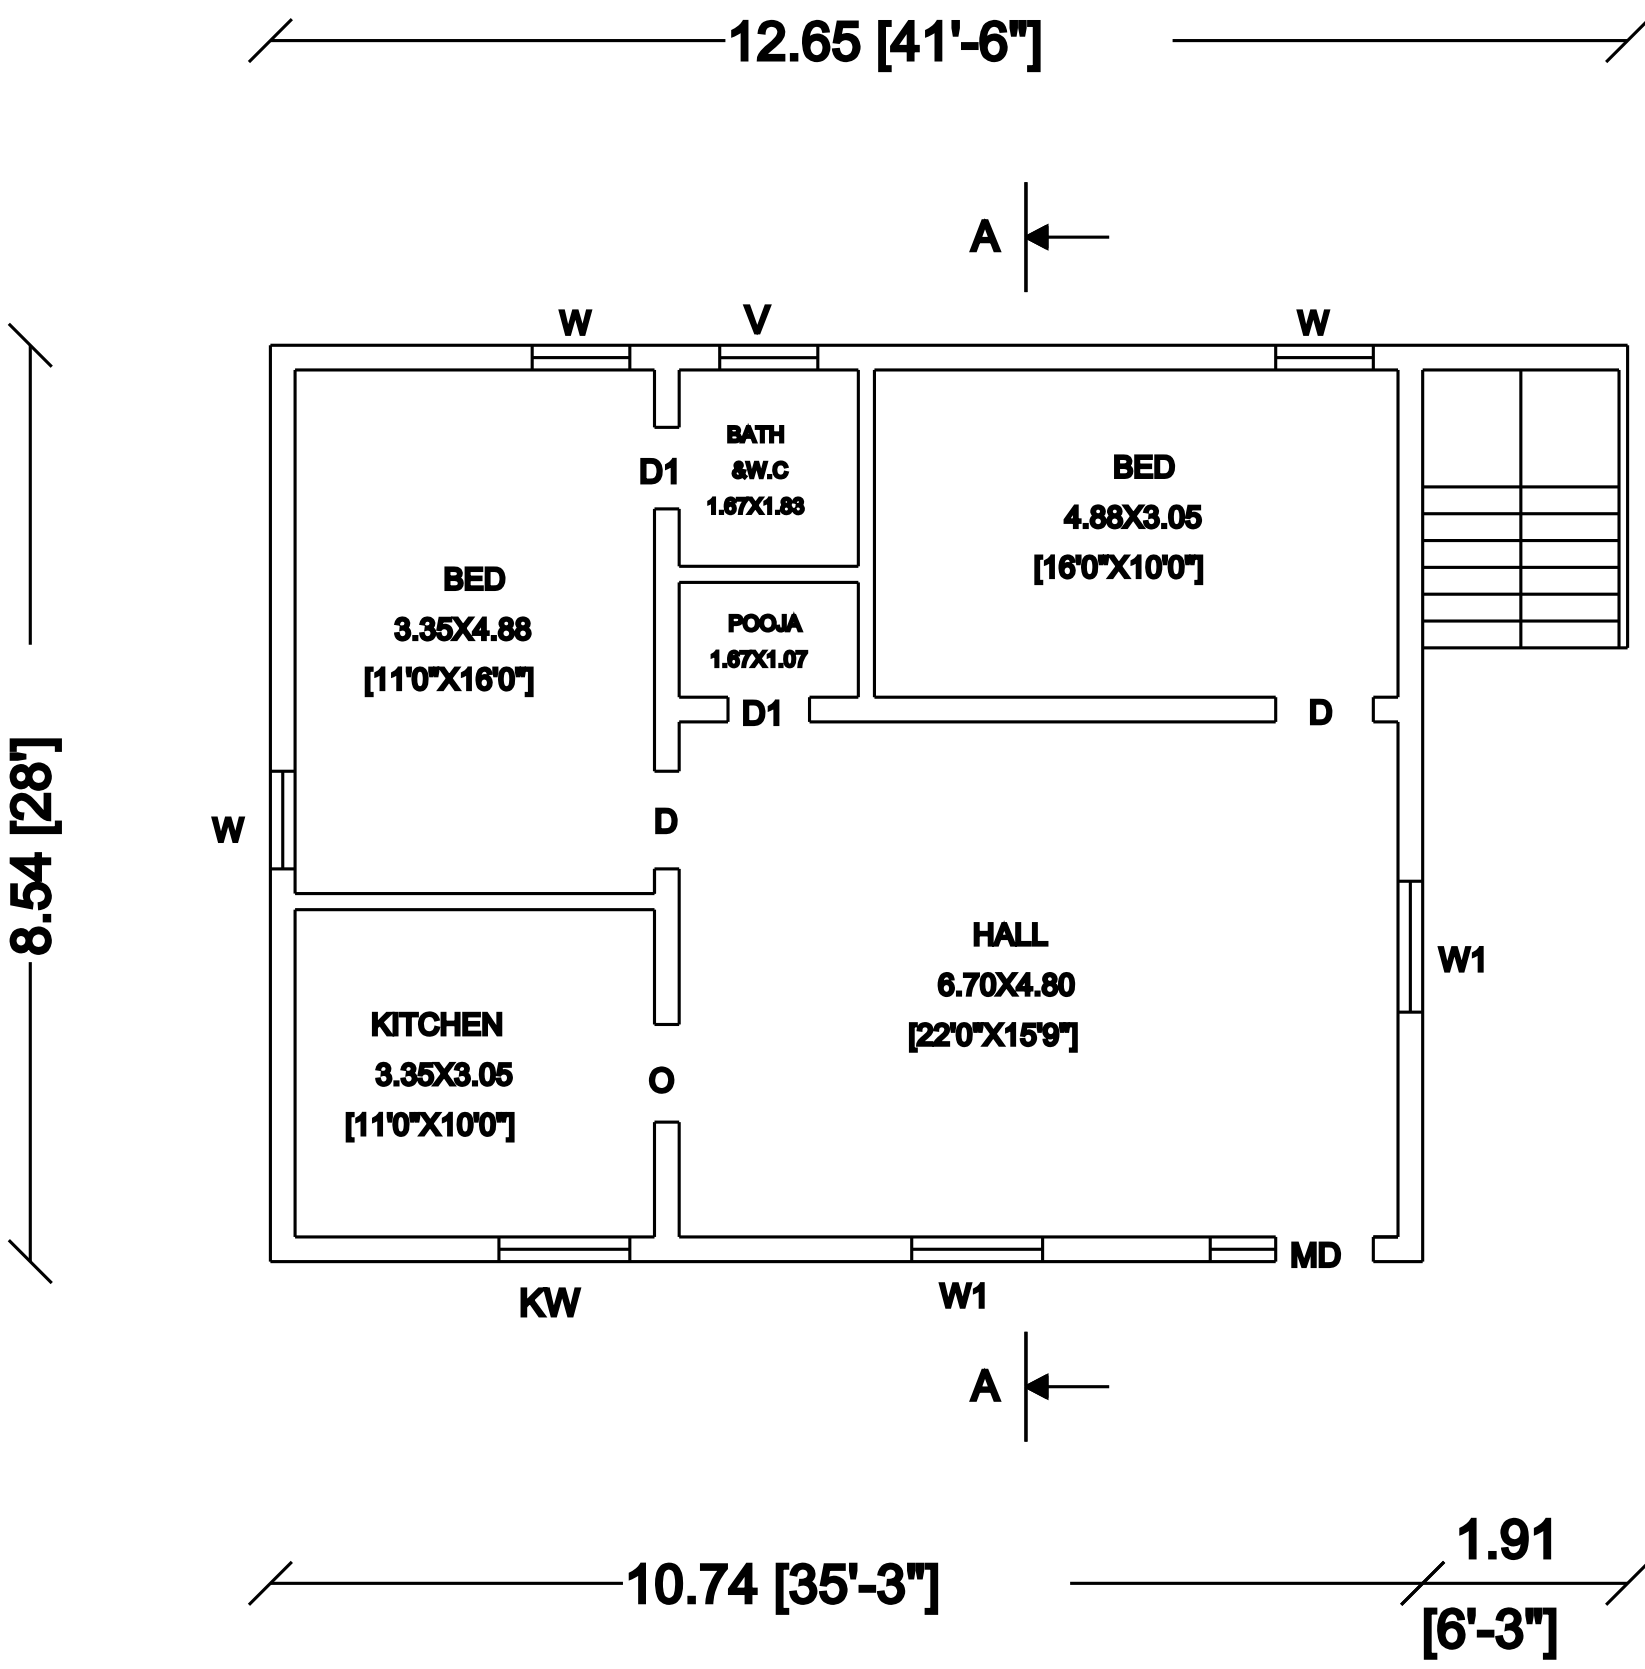

GROUND FLOOR PLAN

SCALE 1:100

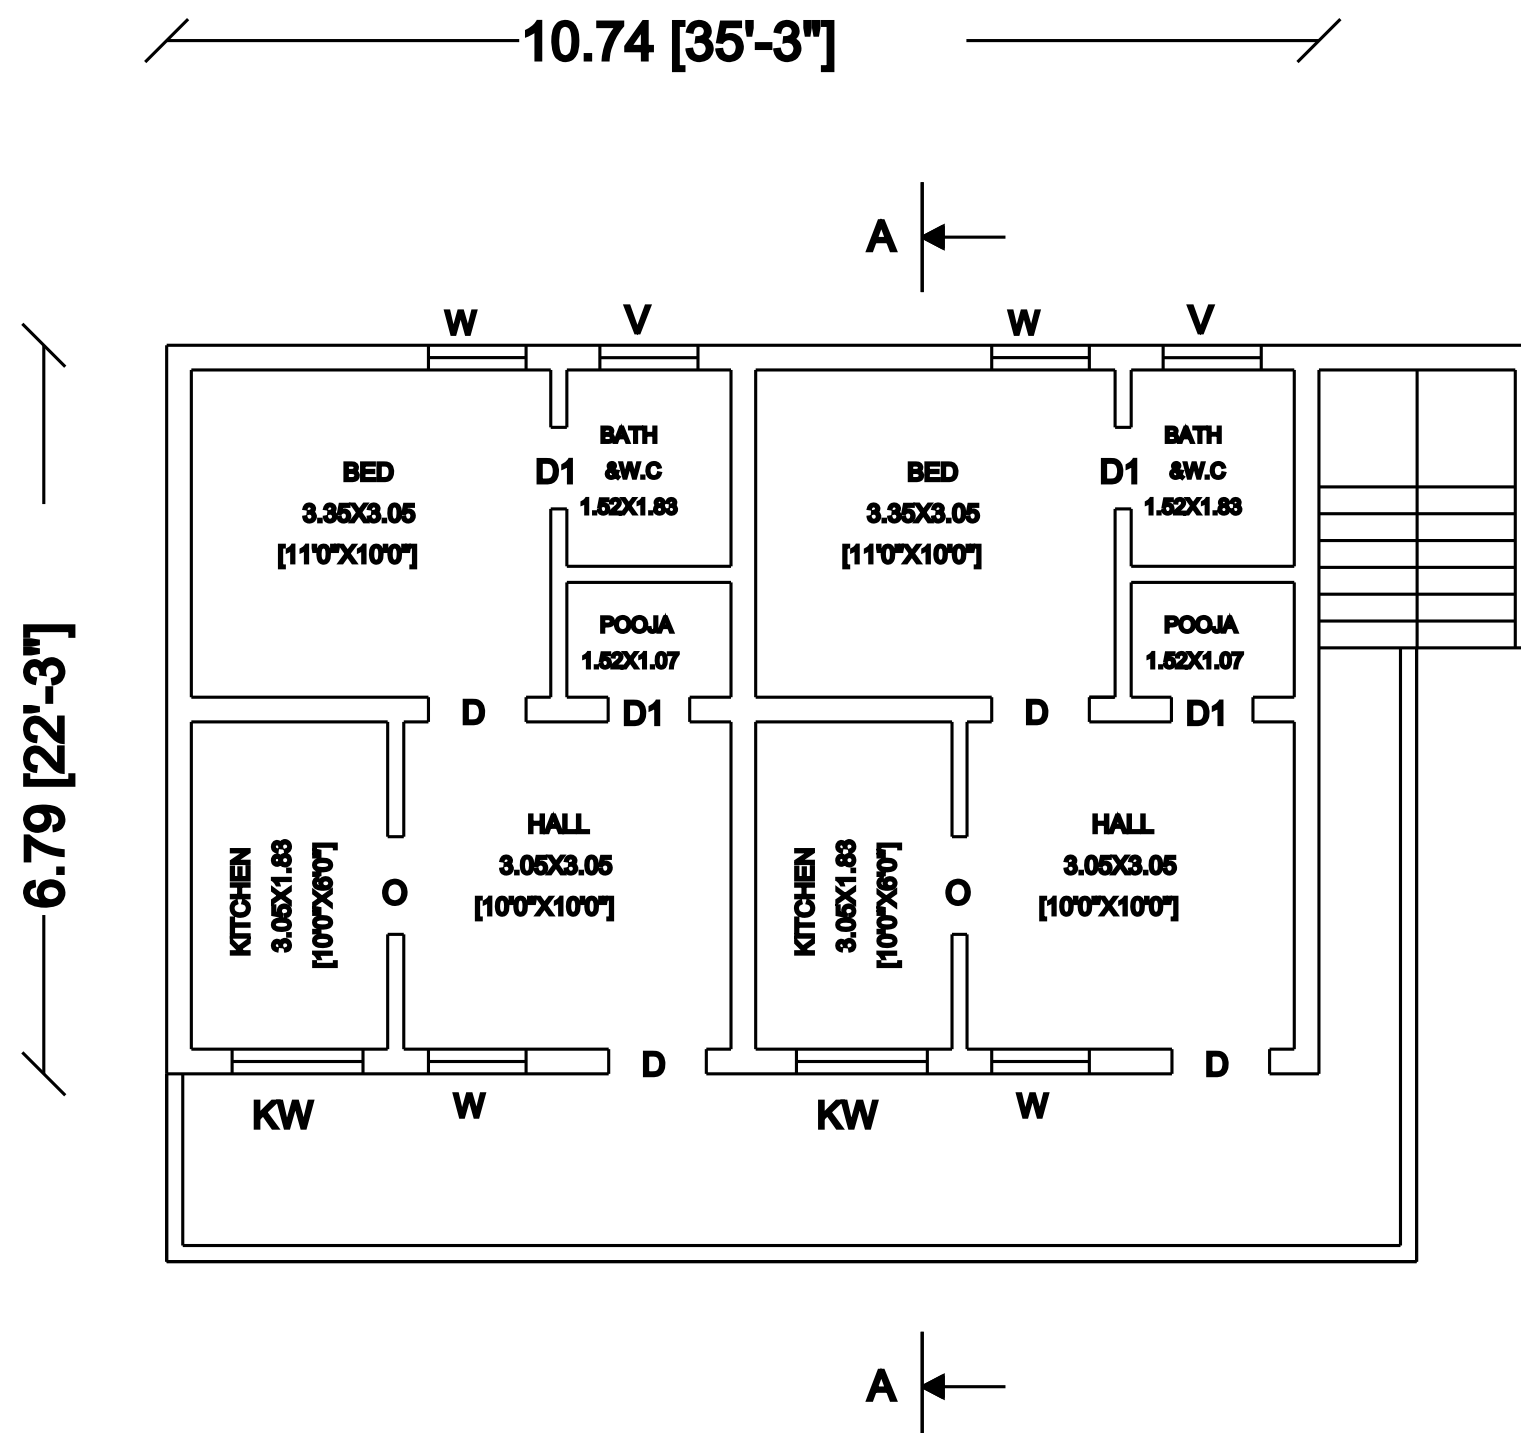


FIRST FLOOR PLAN

SCALE 1:100


SITE PLAN:

[SCALE 1:300]

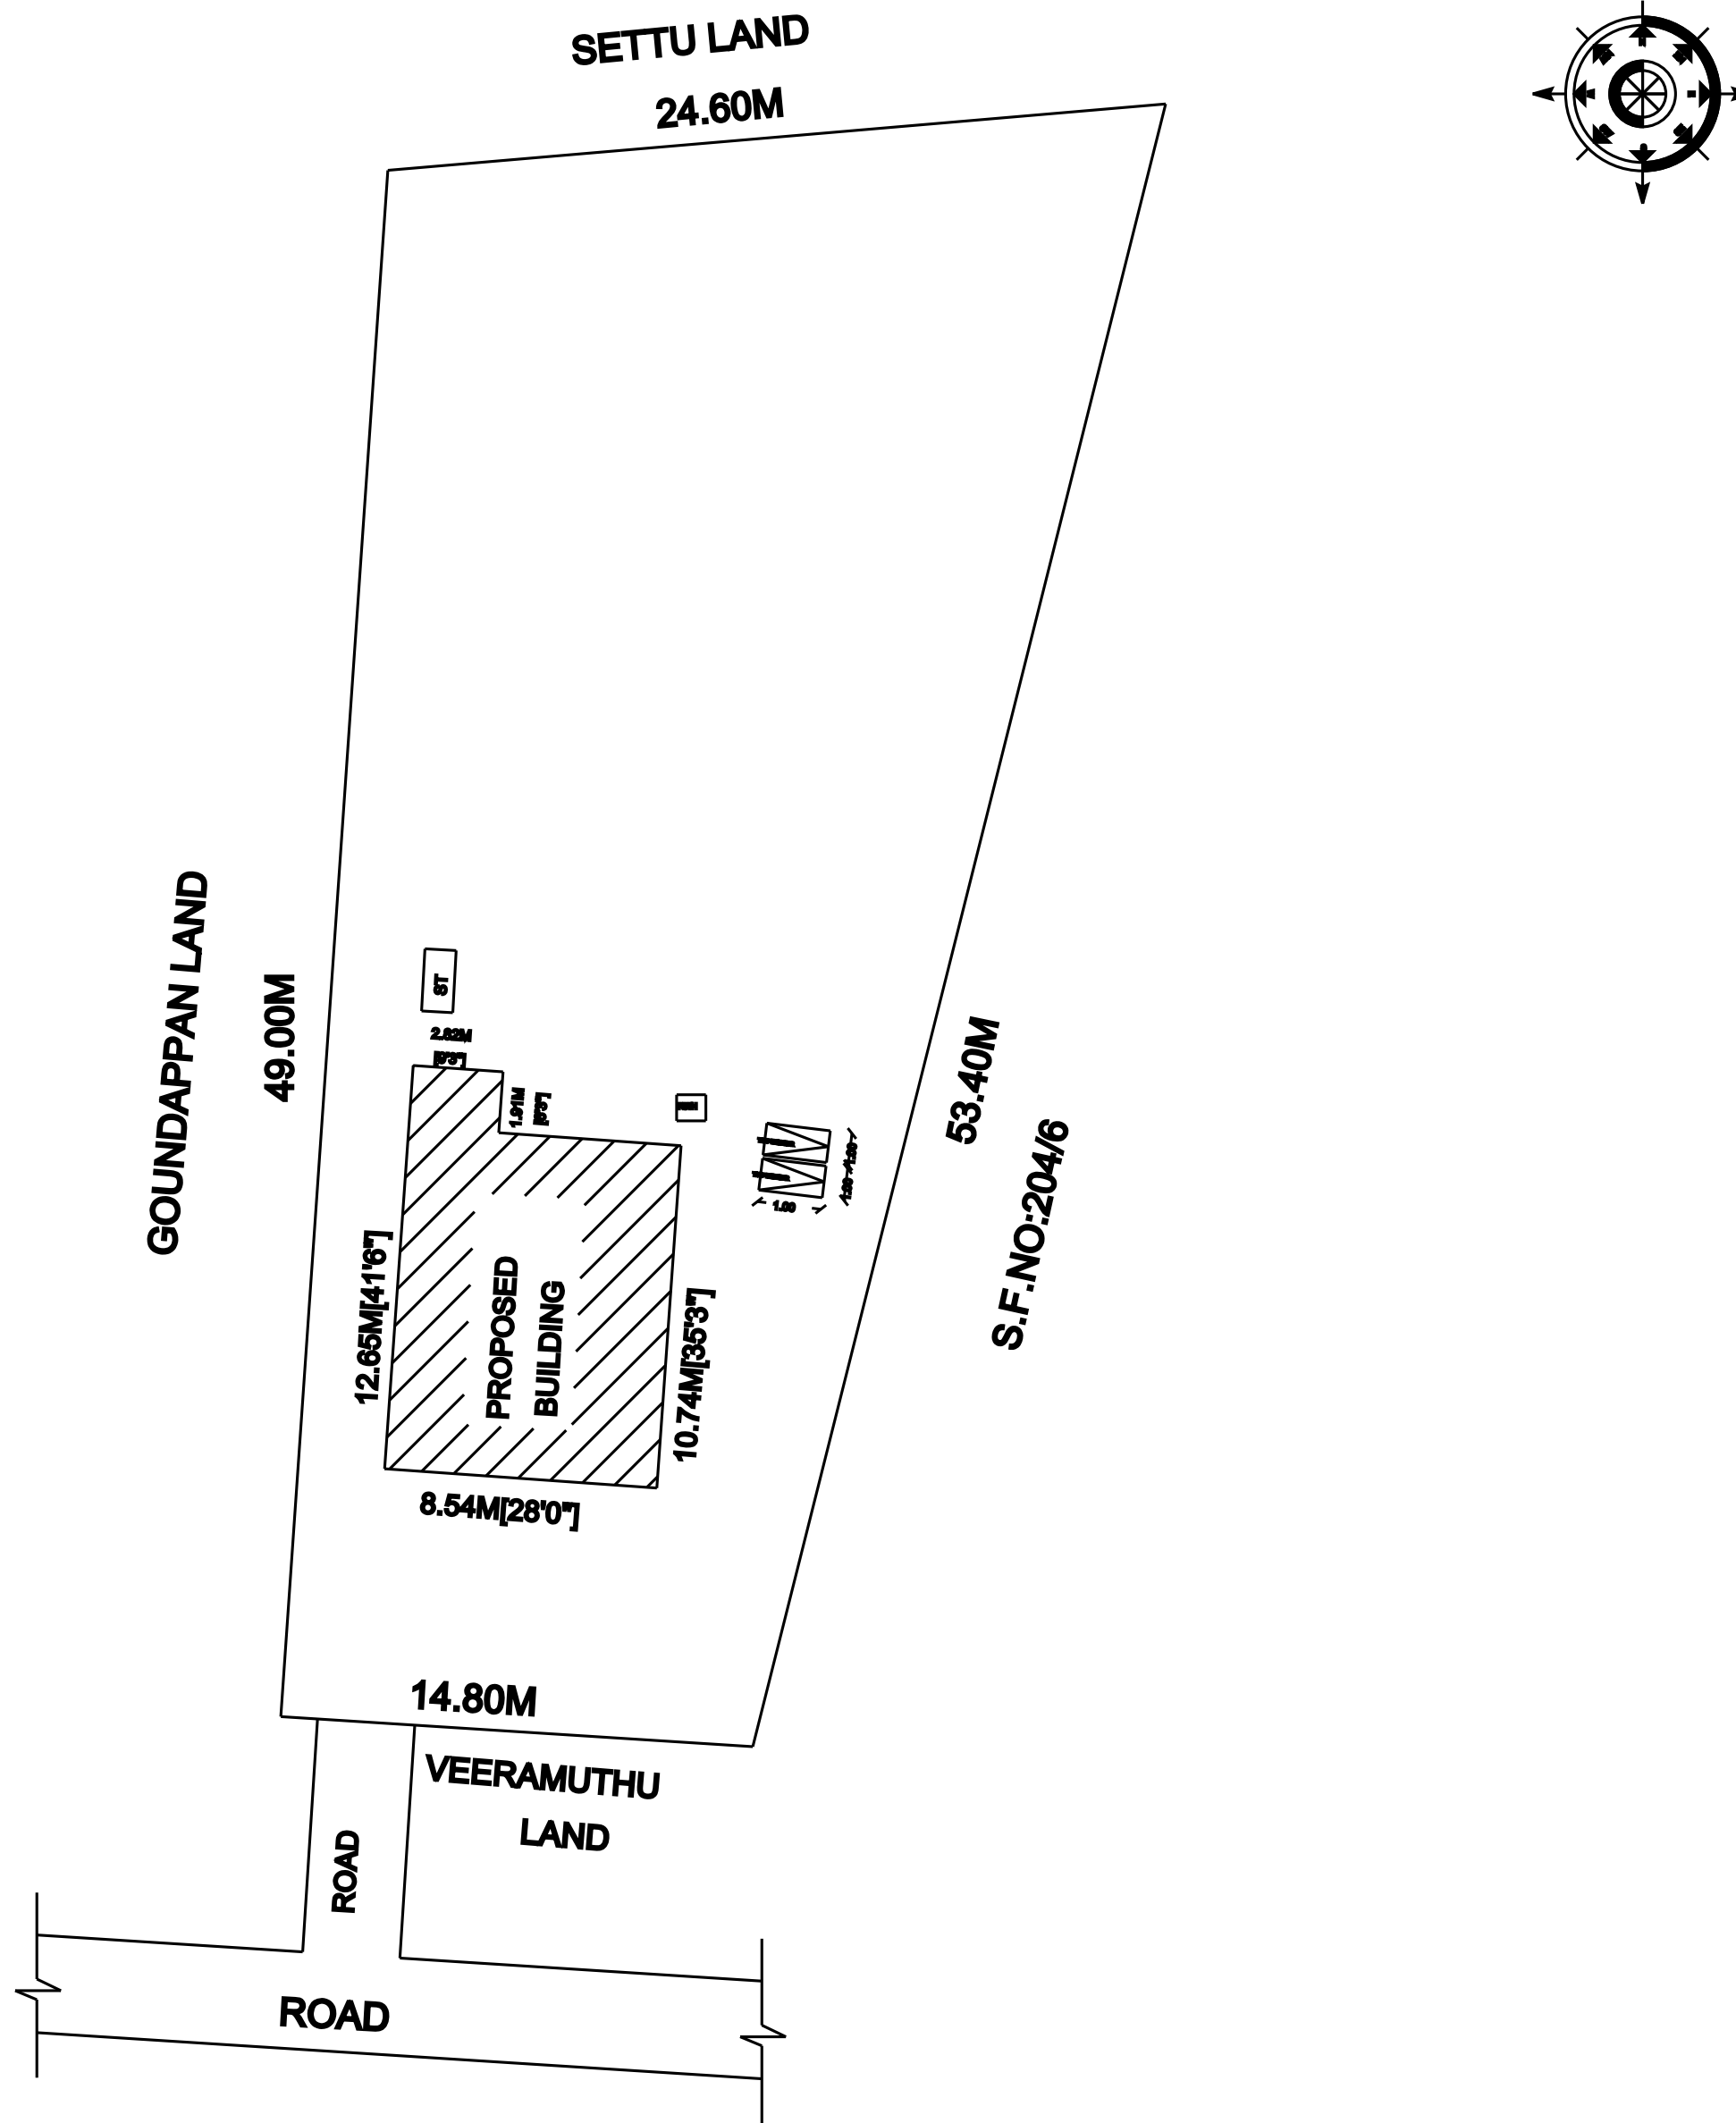

KEY PLAN:

[NOT TO SCALE]

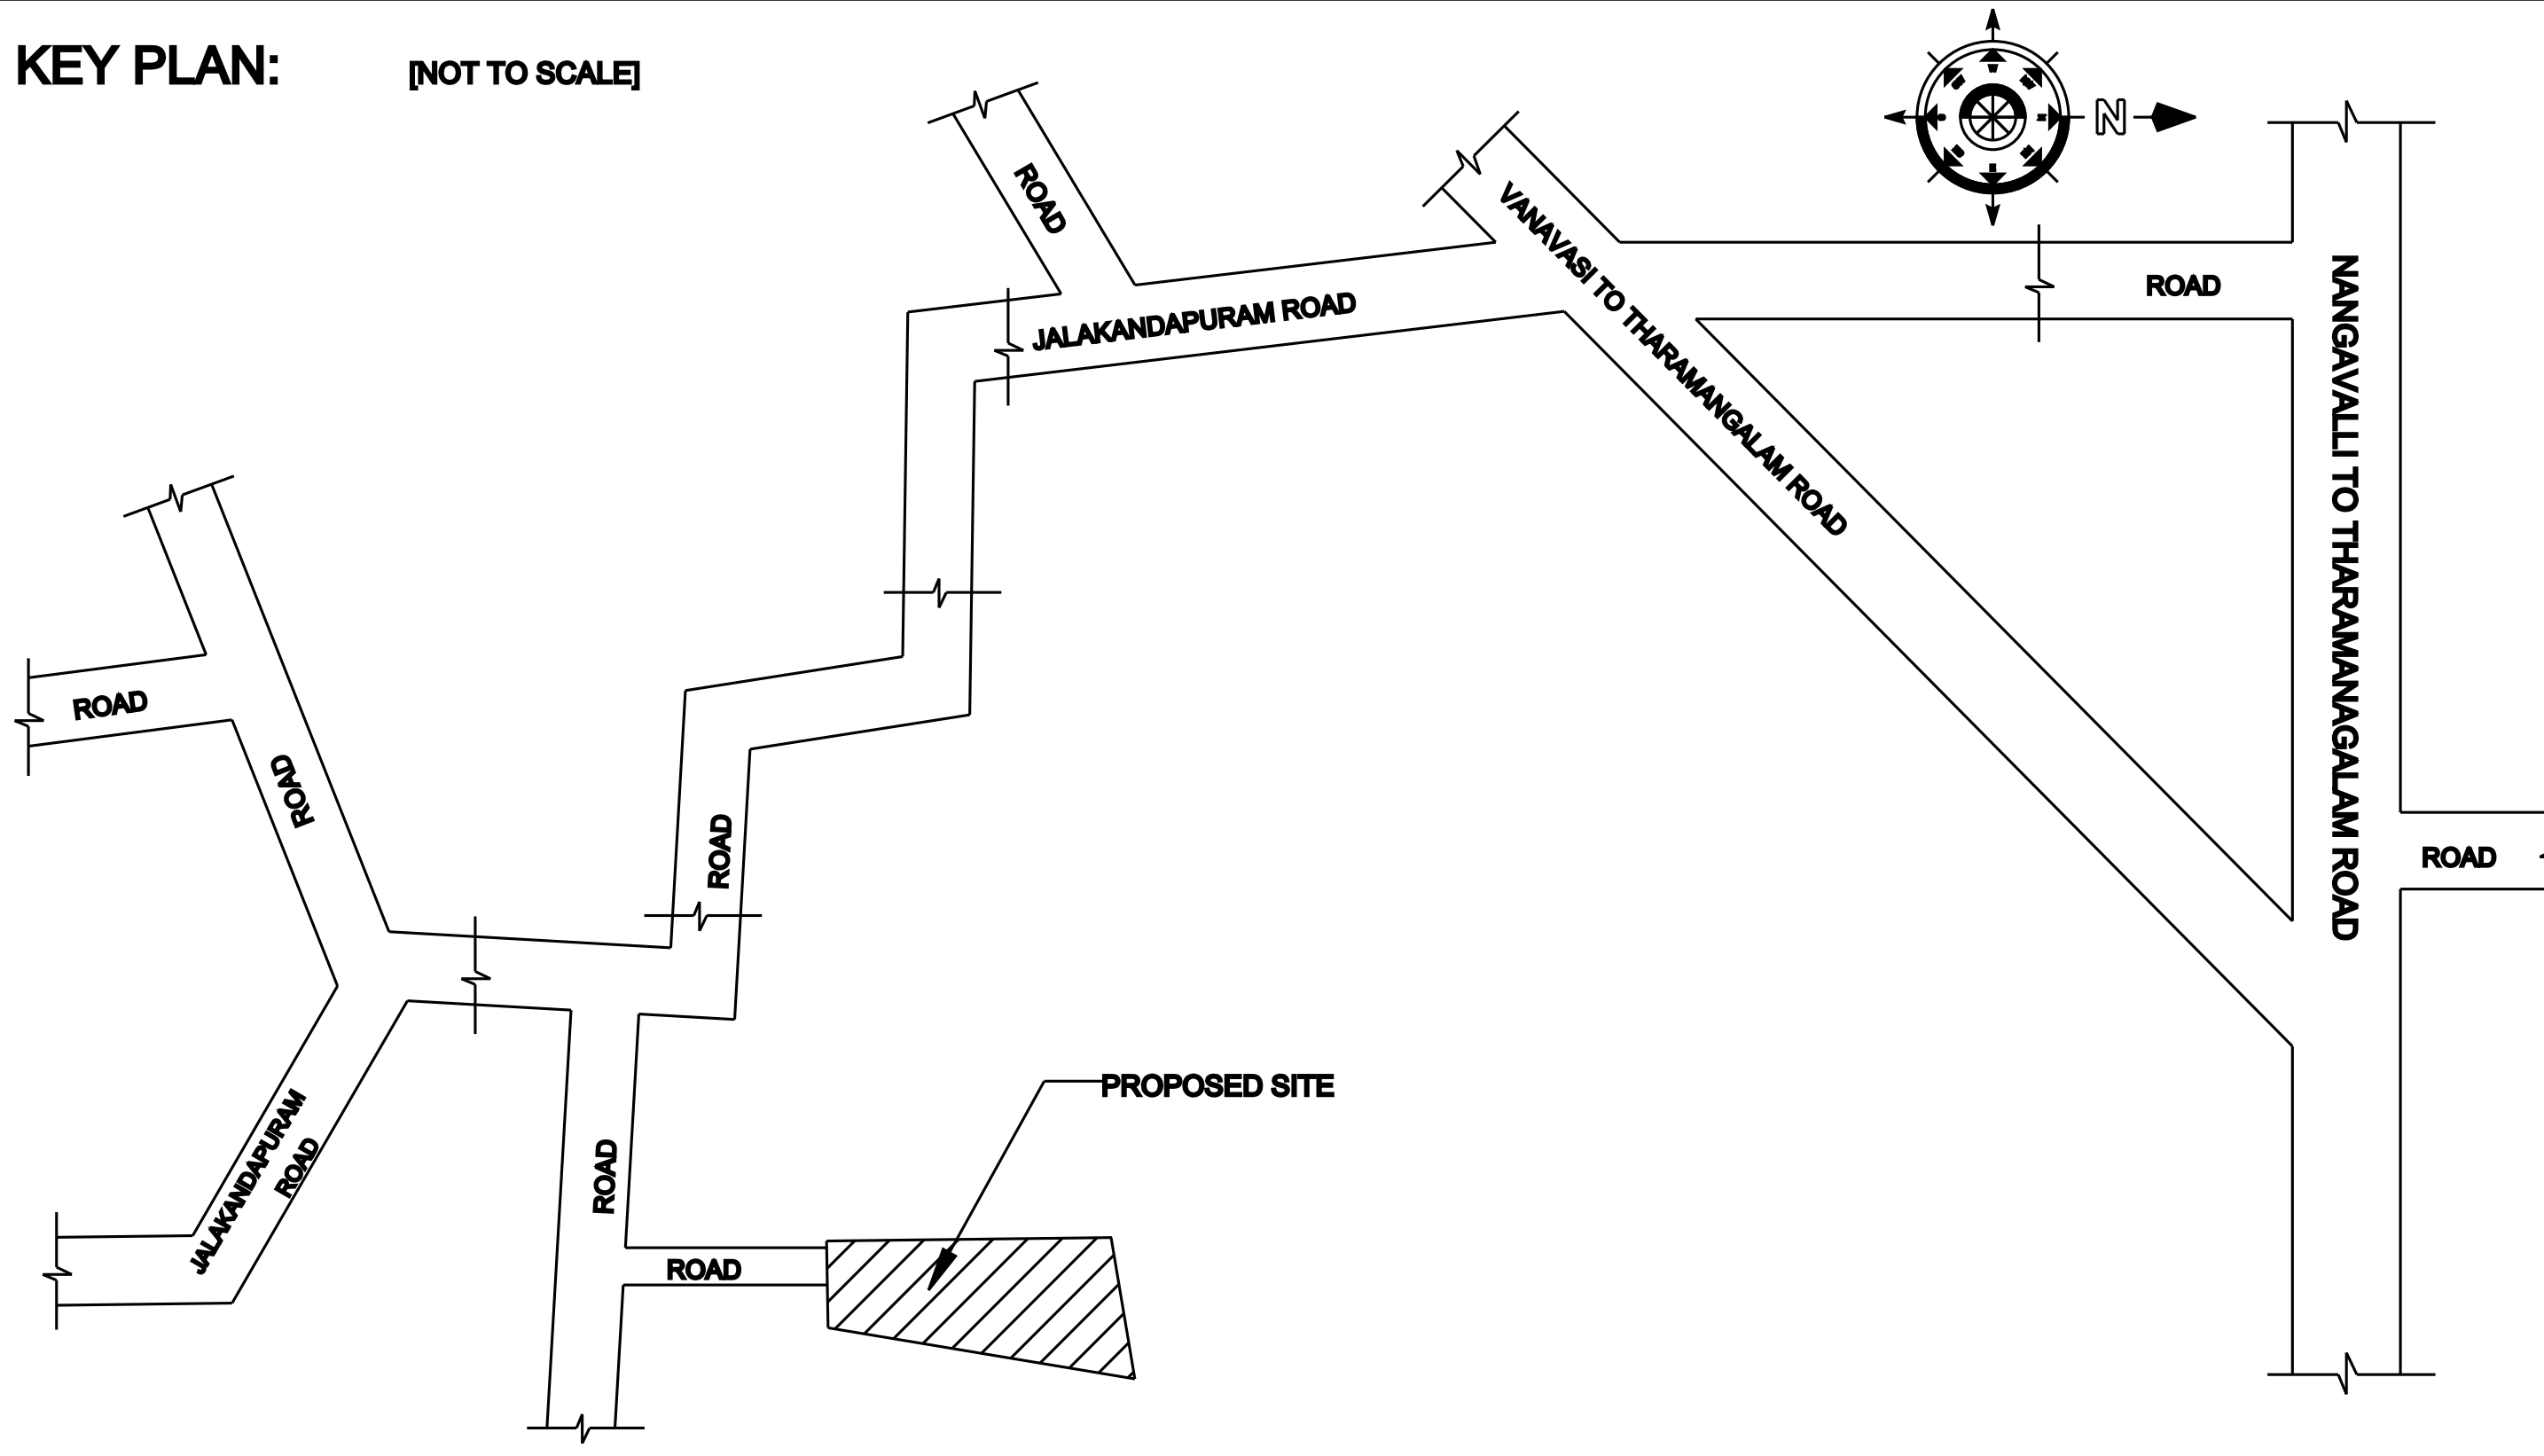


REFERENCE:

BOUNDARY SHOW AS
PROPOSED SHOW AS
ROAD SHOW AS


STAIR CASE DETAILS:

SCALE 1:20

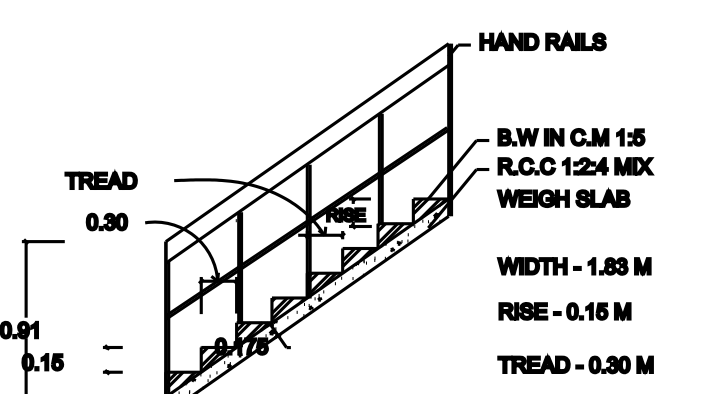

TOPO PLAN:

[NOT TO SCALE]

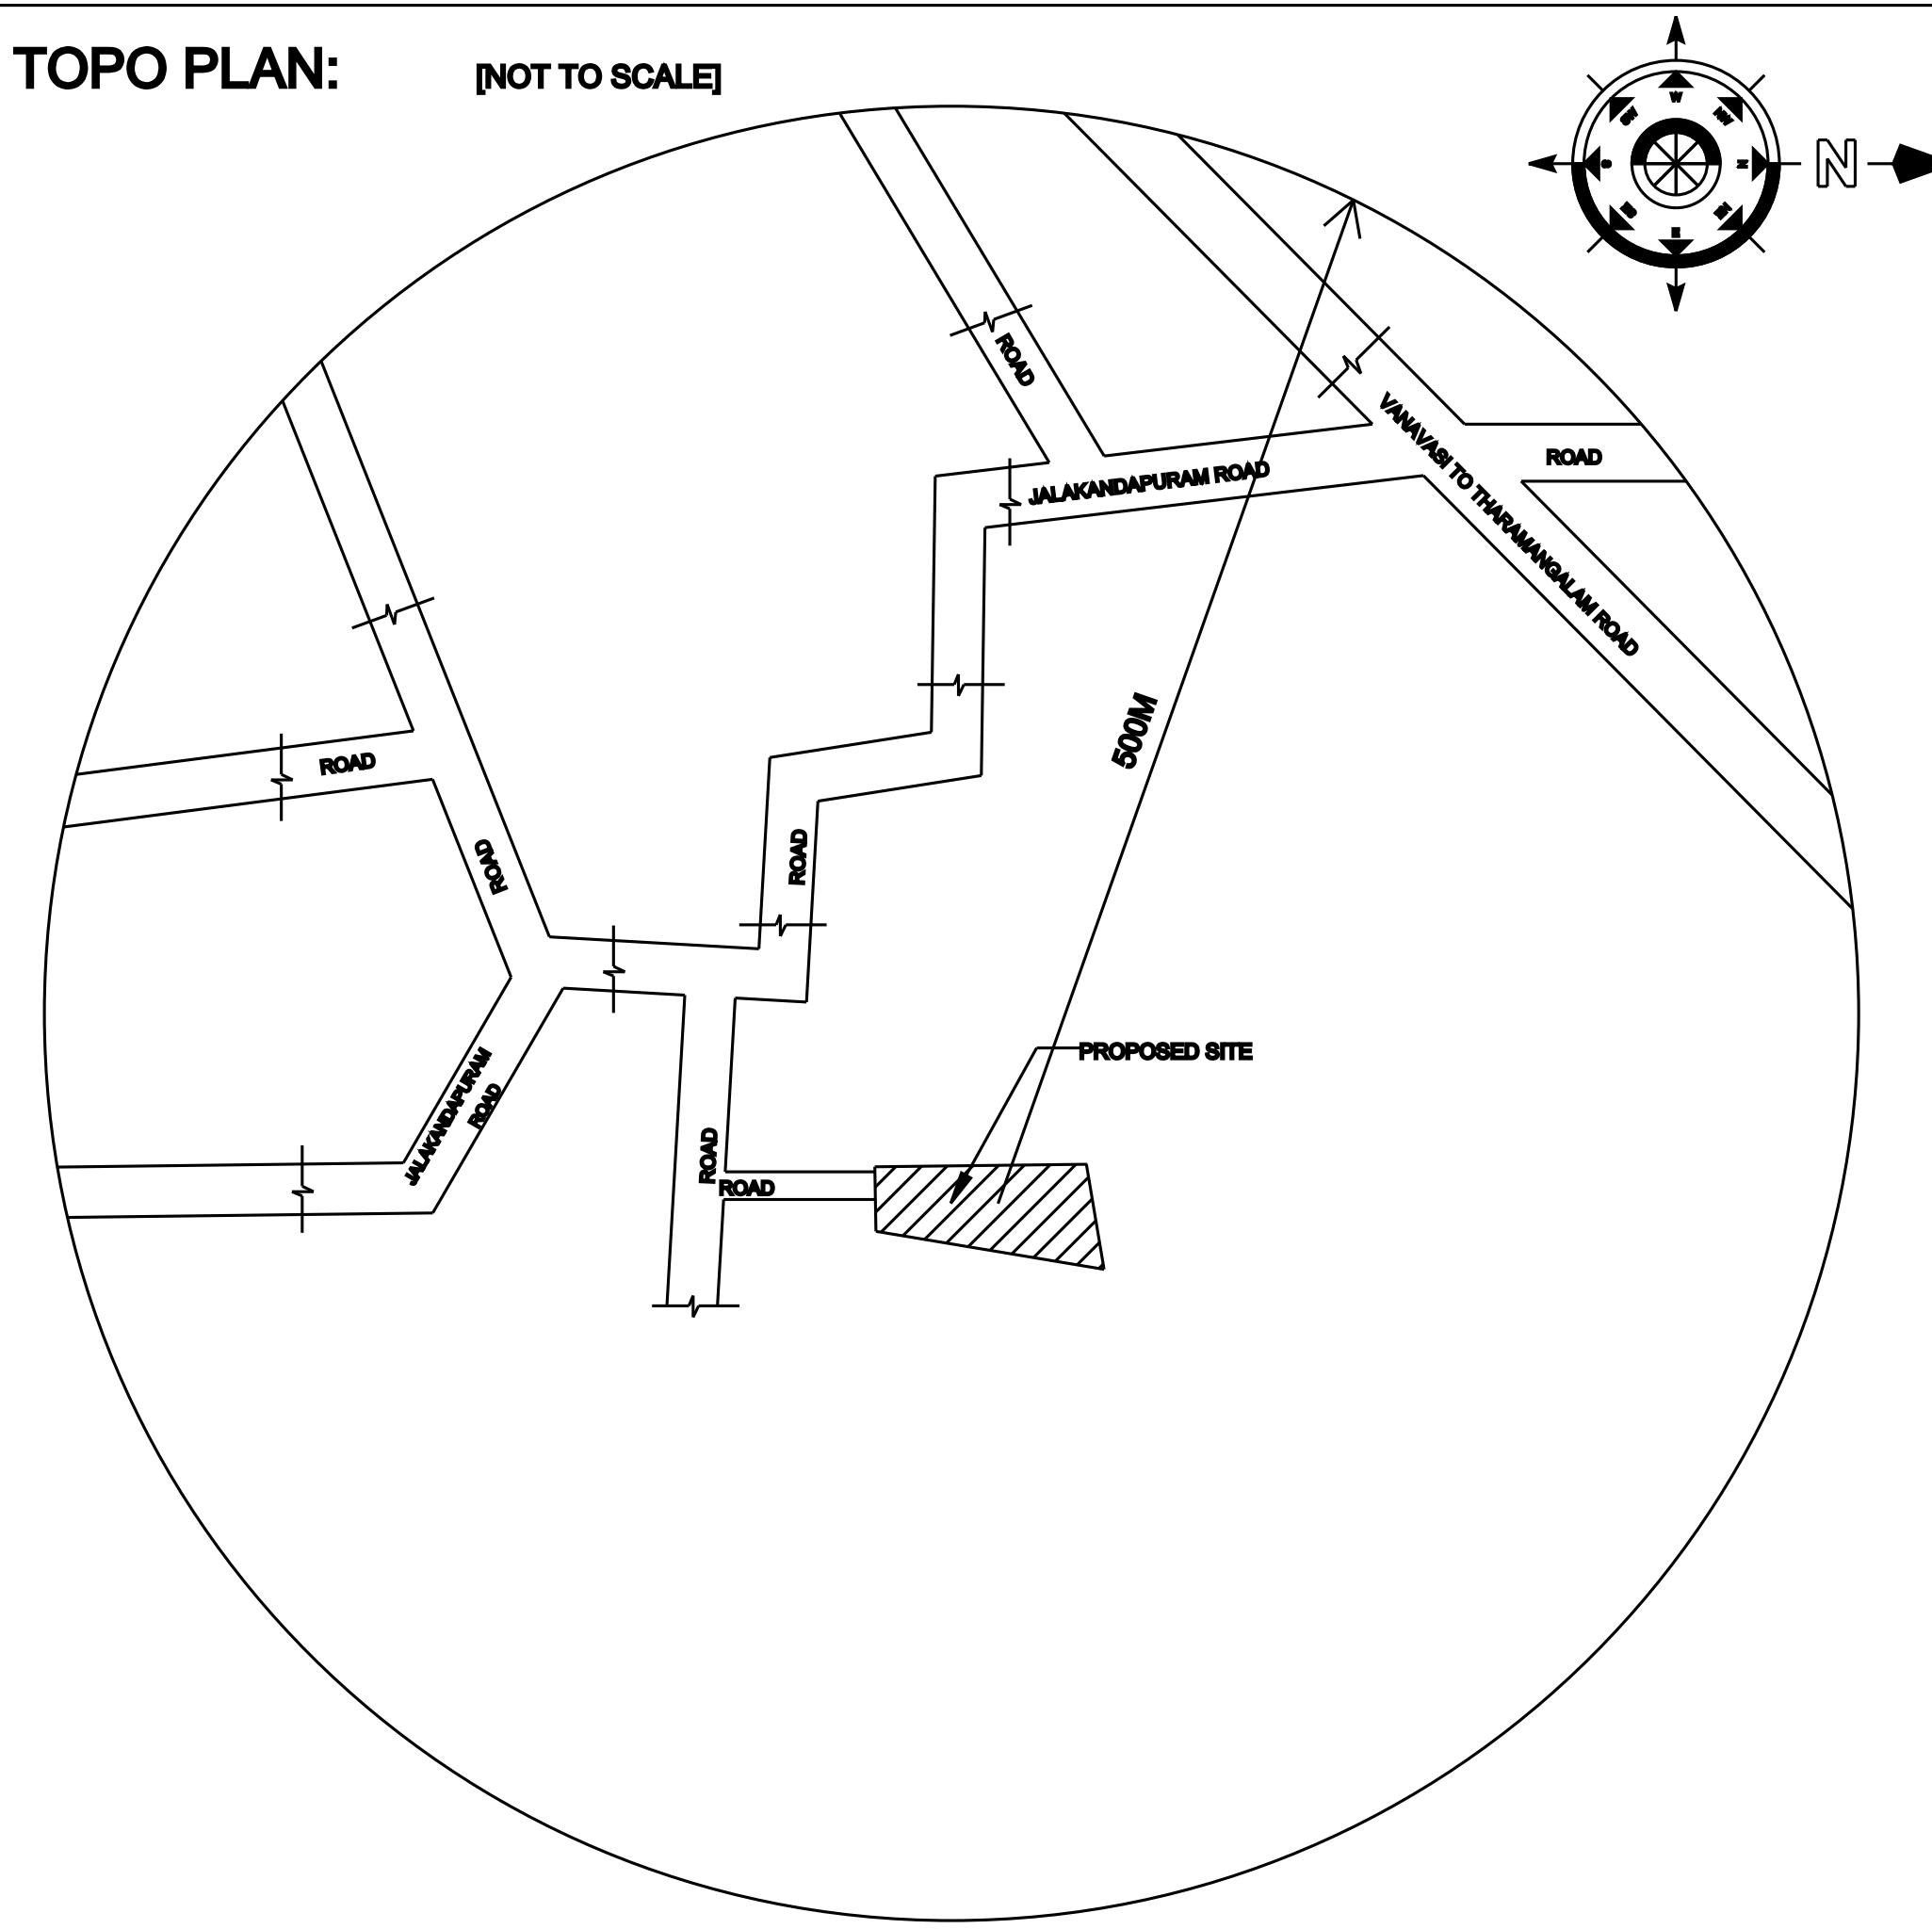

SCALE 1:100

ALL DIMENSIONS ARE IN METER

AREA STATEMENT

DESCRIPTION	SQ.FT	SQ.M
AREA OF SITE [AS PER DOCUMENT]		
S.F.NO: 204/5	10464.00	972.13
AREA OF SITE [PATTa/FMB/ PLR]		
S.F.NO: 204/5	10451.75	971.00

PLINTH AREA:

GROUND FLOOR	1044.81	97.11
FIRST FLOOR	784.31	72.92
TOTAL PLINTH AREA	1829.12	170.03

CARPET AREA:

GROUND FLOOR	854.97	79.43
FIRST FLOOR	649.06	60.30

FSI : 0.175 PLOT COVERAGE 10.00%

APPLICANT / OWNERS SIGNATURE

R. Selvakumar

REGISTERED ENGINEER / LICENSED SURVEYOR

Dr. P. Venkatesan, D.C.E.,
98/11, Licensed Building Surveyor,
Civil Contractor & Construction,
60/32, Valluvar Street,
NANGAVALLI - Po. 636 454.
Salem-Dt. Cell: 9942963771

OFFICE USE ONLY