




PLAN SHOWING THE NEWLY CONSTRUCTED RCC ROOF BUILDING IN SF NO.3/1E , (NEW) SF NO. 3 / 1E1 , AT SINGARAPPETTAI ,  
DASAGAPPATTY VILLAGE PERIYASORAGAI GROUP VILLAGE PERIYASORAGAI VILLAGE PANCHAYAT NANGAVALLI UNION METTUR TK SALEM DT.  
NAME OF APPLICANT : MR S.VIJAY S/O MR. SATHIYAMOORTHY

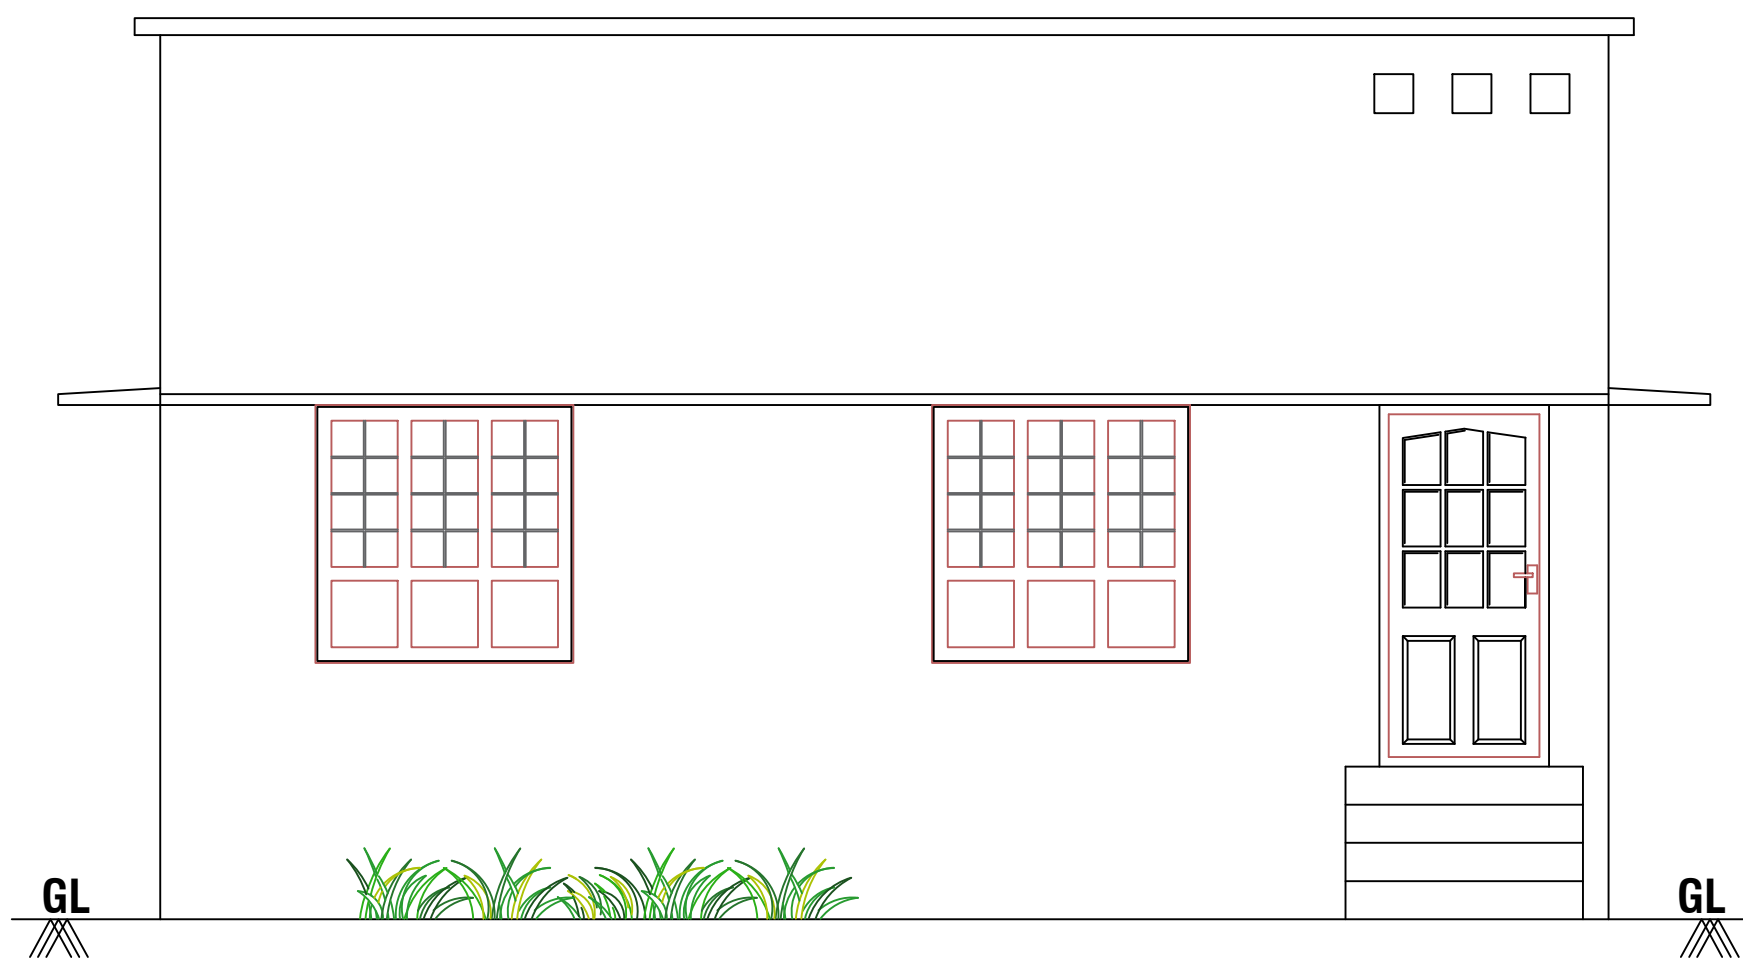

ELEVATION

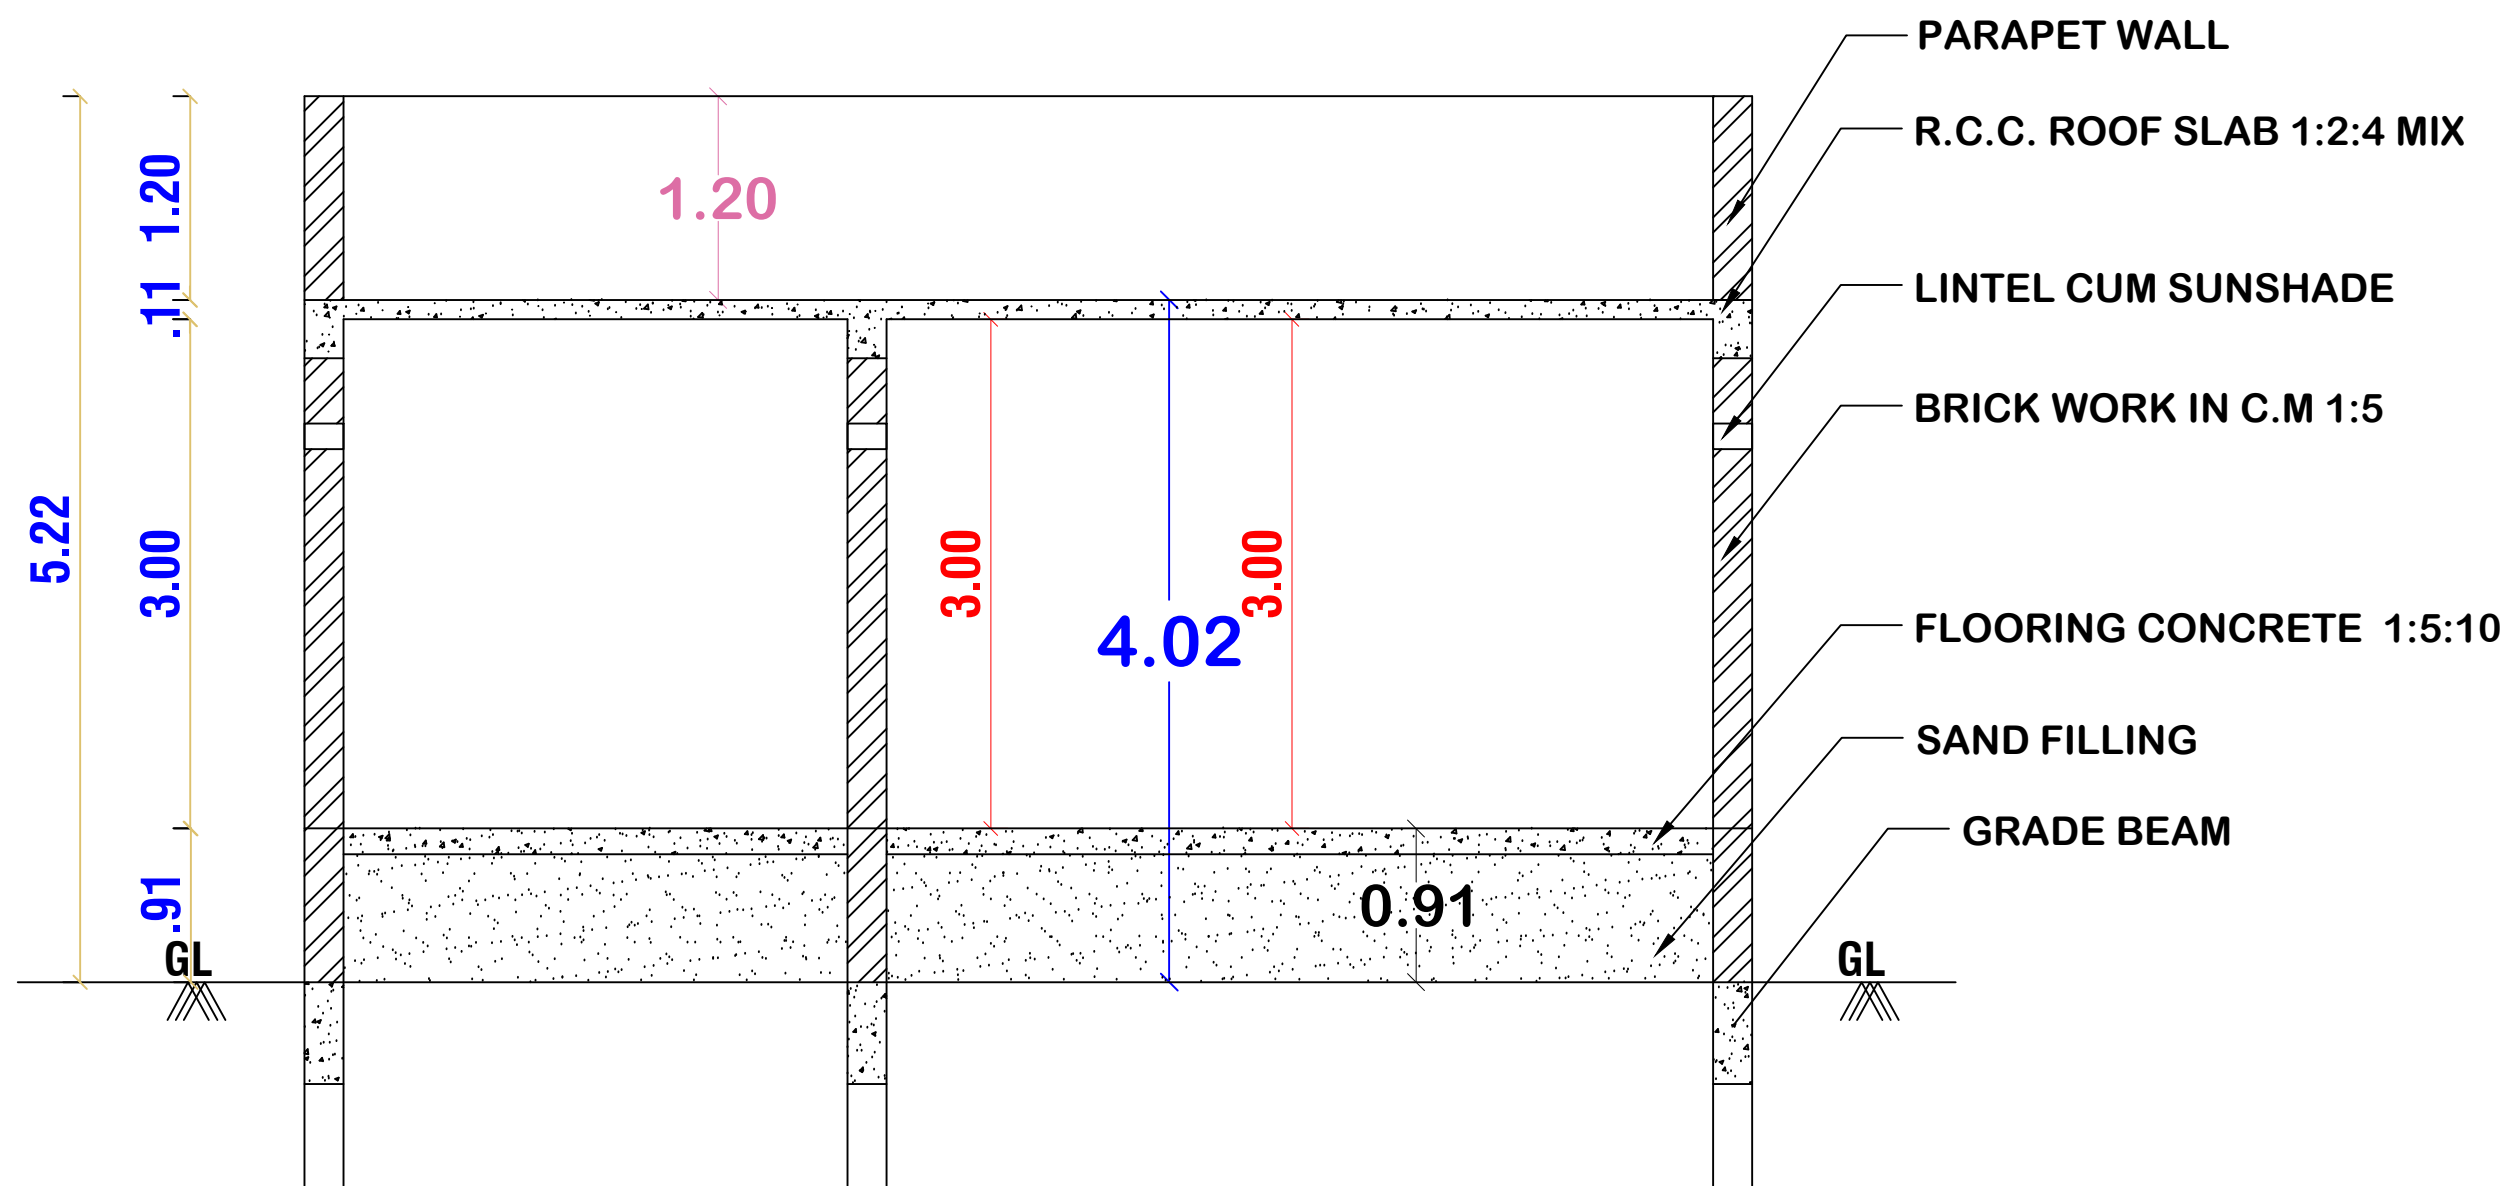

SECTION-"AA"

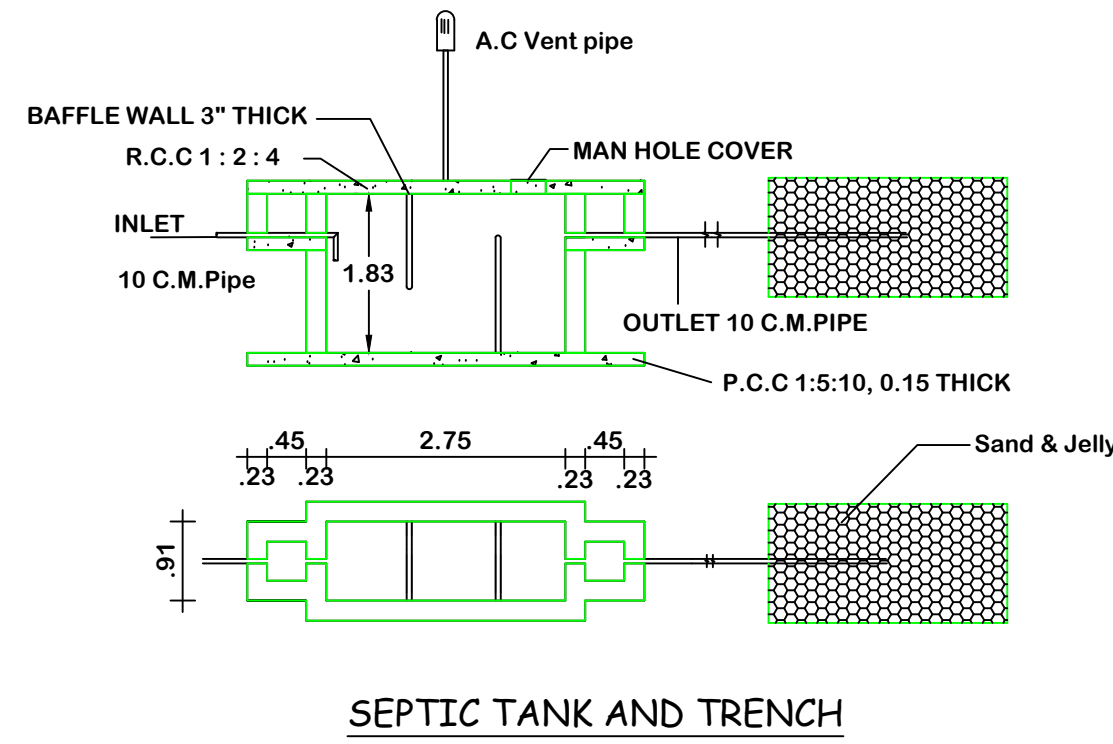

OFFICE USE

AREA DETAILS

| REF. | DESCRIPTION              | SQ.M    | SQ.FT |
|------|--------------------------|---------|-------|
| □    | SITE AREA                | 1011.71 | 10890 |
| □    | PROP. PLINTH AREA IN G.F | 91.04   | 980   |
| □    | OPEN AREA                | 920.67  | 9910  |
| □    | F.S.I                    | 0.09    |       |

JOINERY DETAILS

|    |            |             |
|----|------------|-------------|
| MD | Door       | 1.00 x 2.10 |
| D1 | Door       | 0.91 x 2.10 |
| D2 | Door       | 0.75 x 2.10 |
| W  | Window     | 1.50 x 1.50 |
| W1 | Window     | 1.20 x 1.50 |
| V  | Ventilator | 0.90 x 0.60 |

ALL DIMENSIONS ARE IN METRE, SCALE 1:100

Note:





Waste Water Used for Garden  
Rain Water harvesting Details Provided  
Rain water harvesting tank to be provided

*[Handwritten signature]*



APPLICANT

*[Handwritten signature]*  
K. GANESAN, DCE.,  
LICENSED BUILDING SURVEYOR  
VANAVASI - 636 457,  
Mettur (Tk), Salem (Dt),  
Mob: 98945 08983, 9855854037  
mail: ms.thangam02@gmail.com

ENGINEER

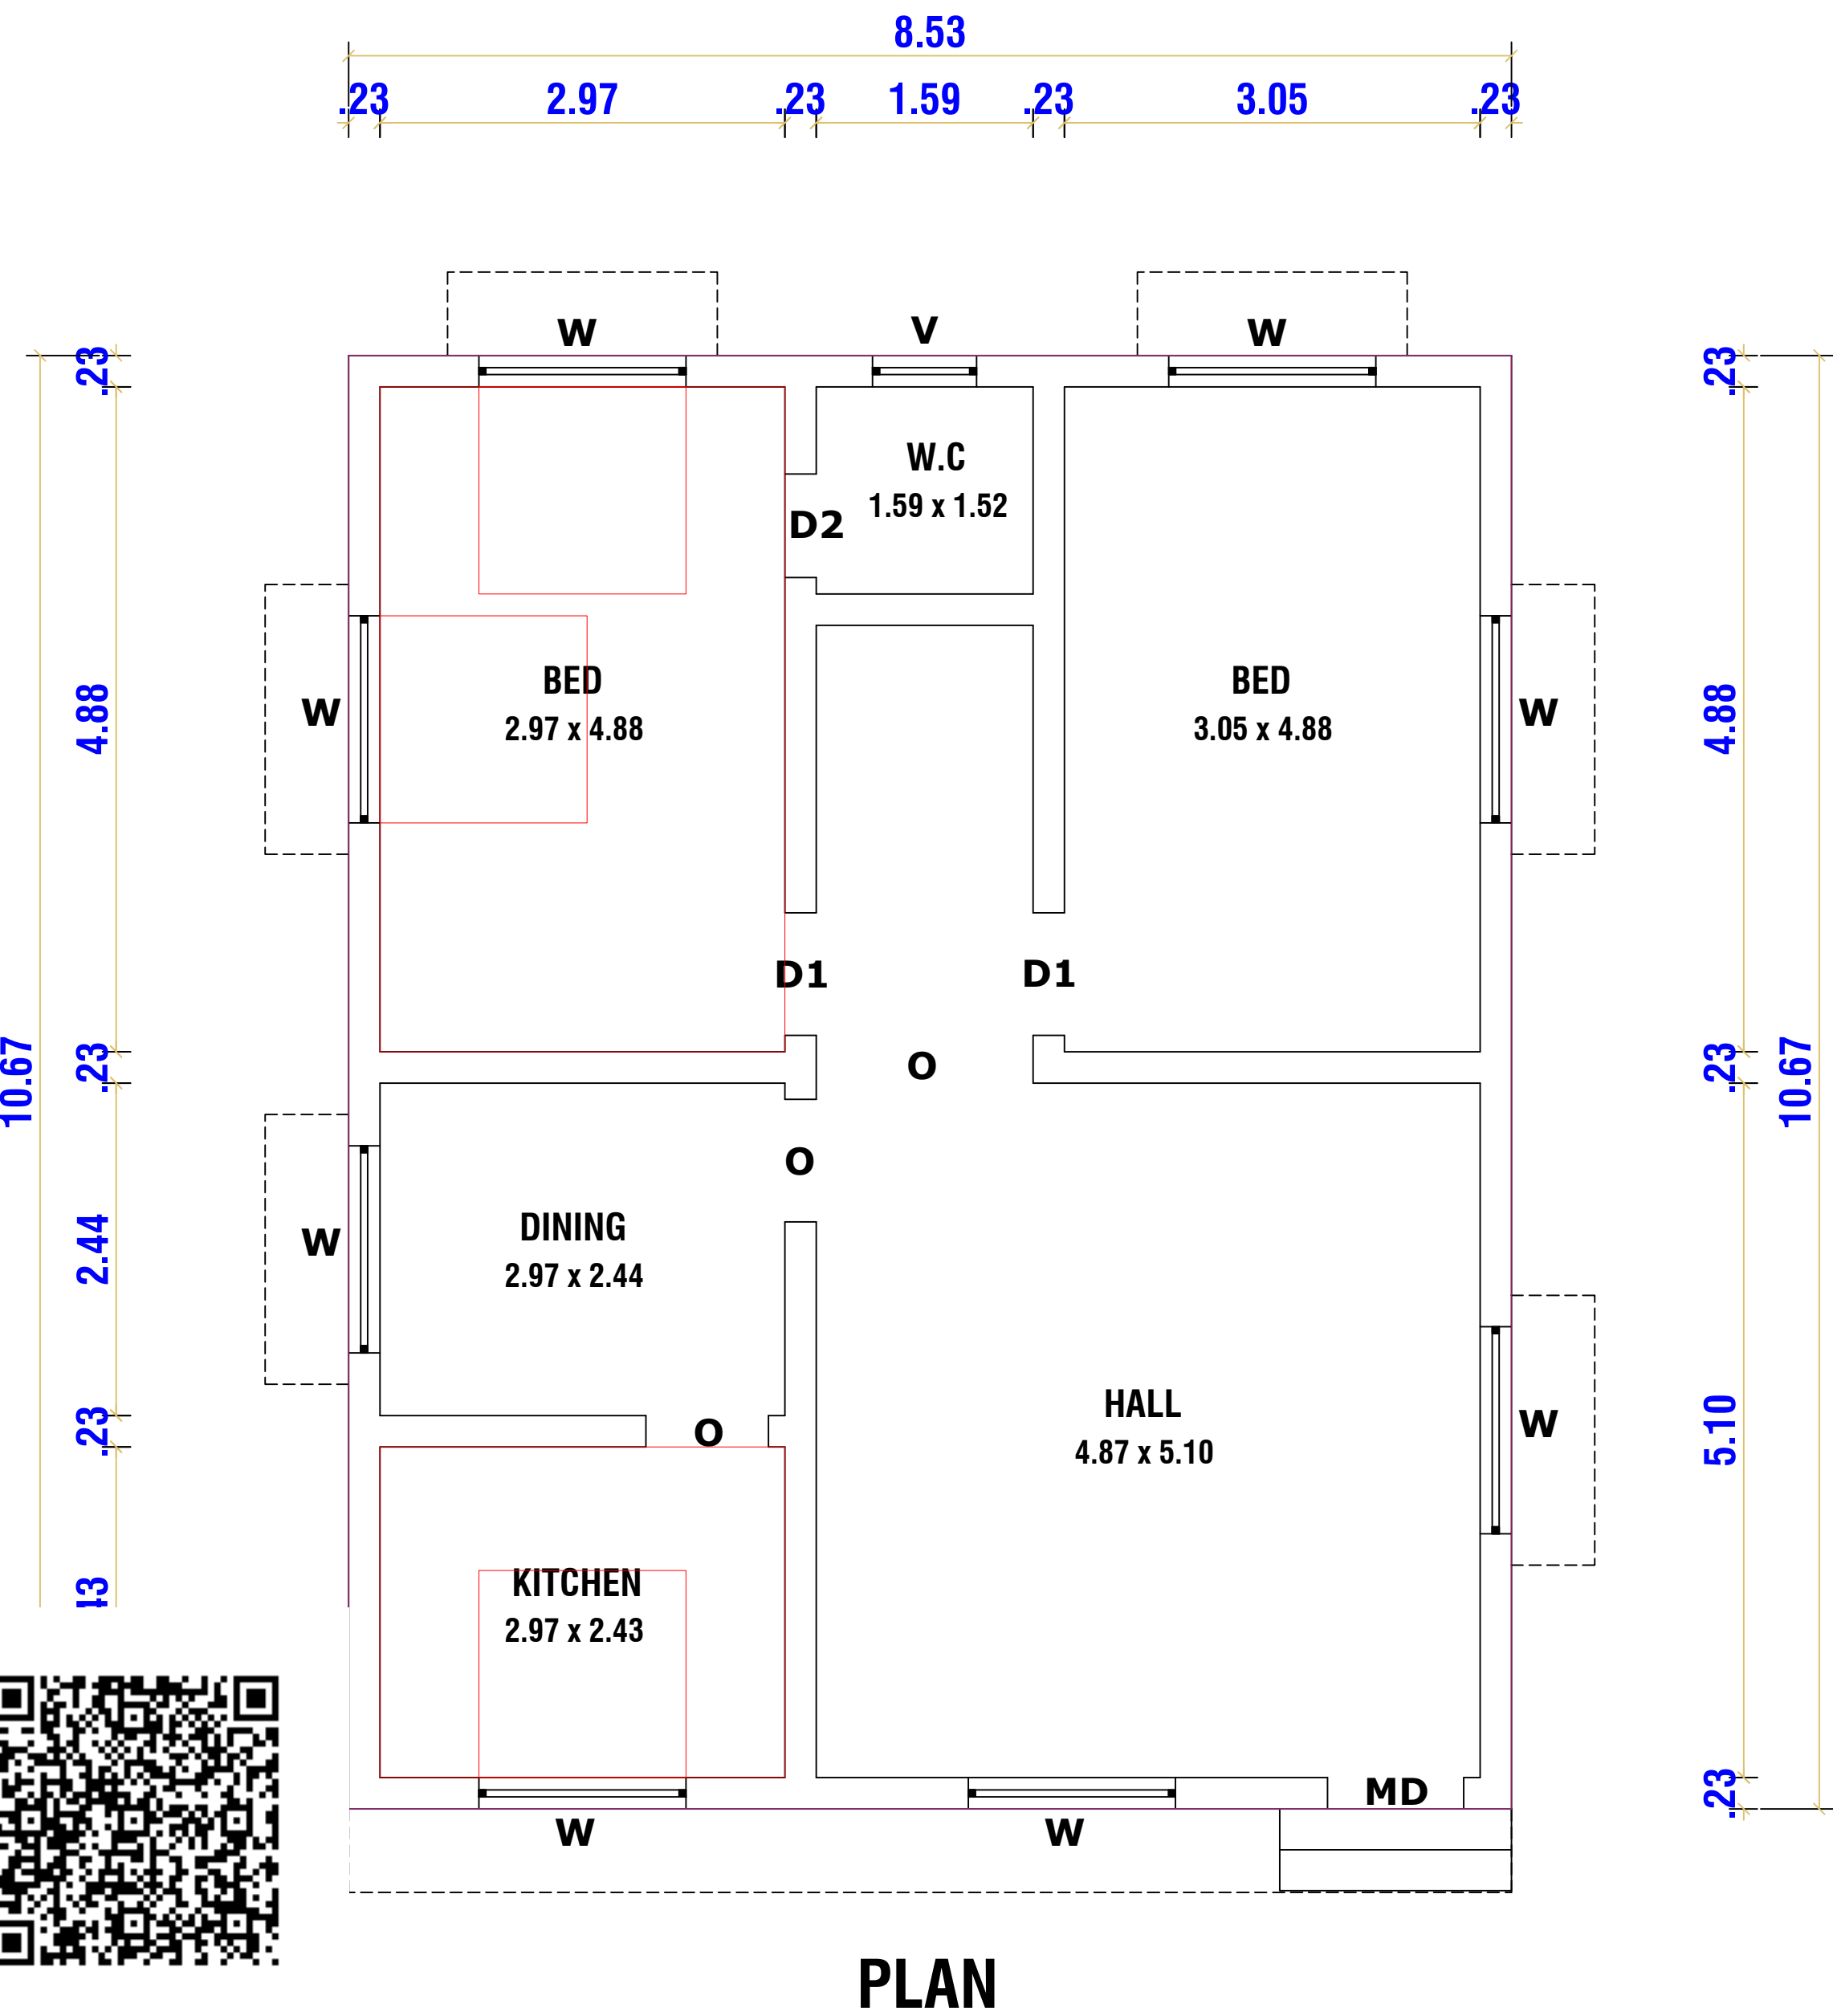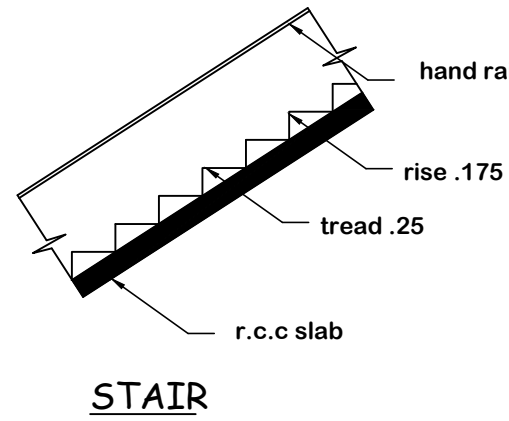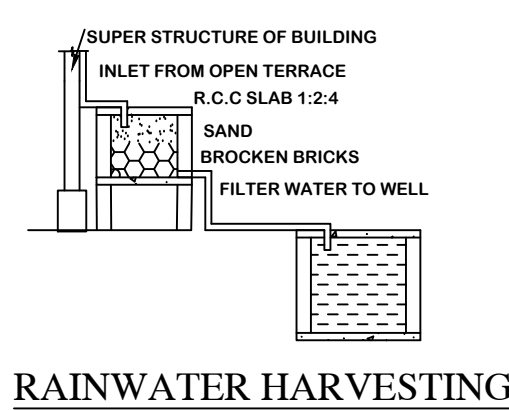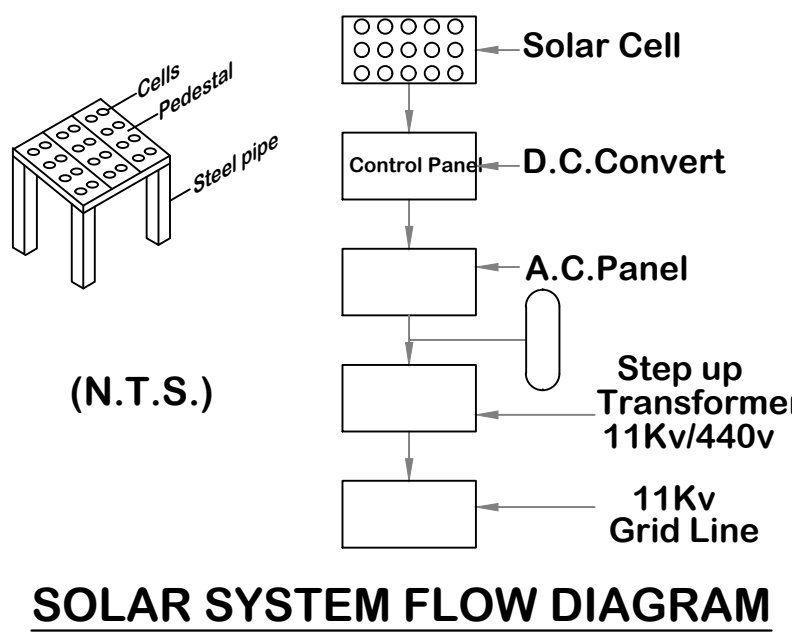


PLAN

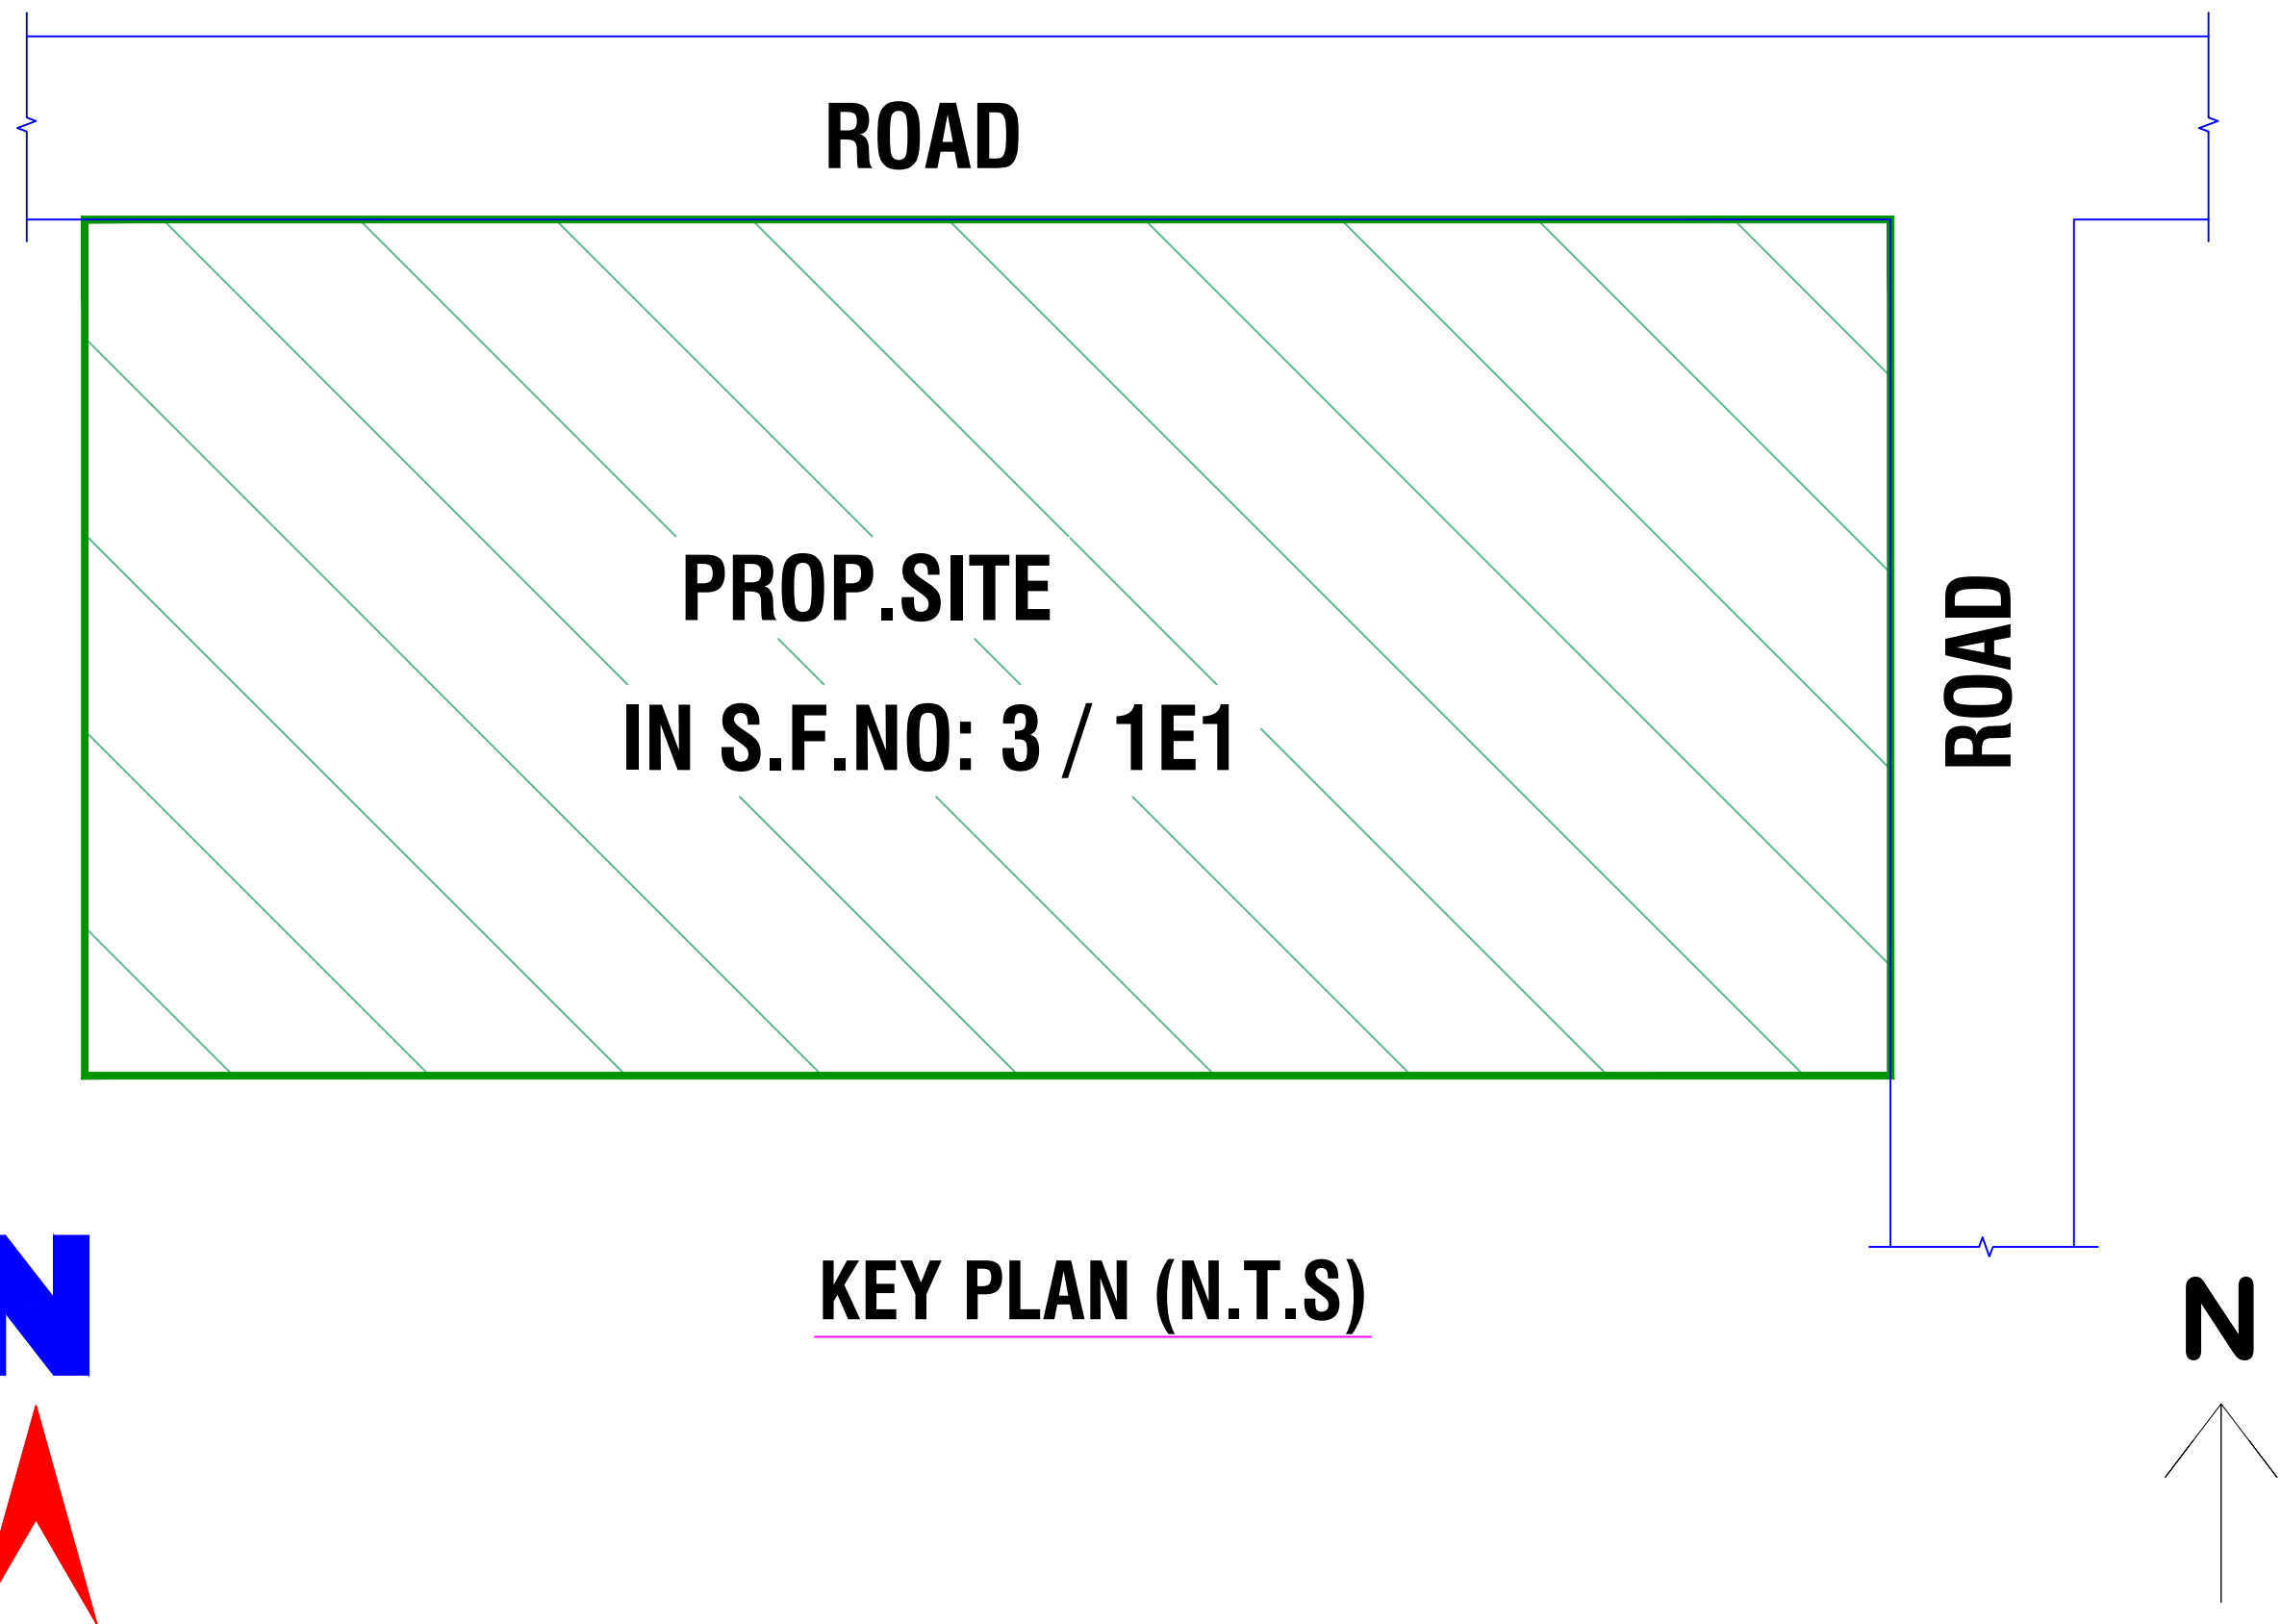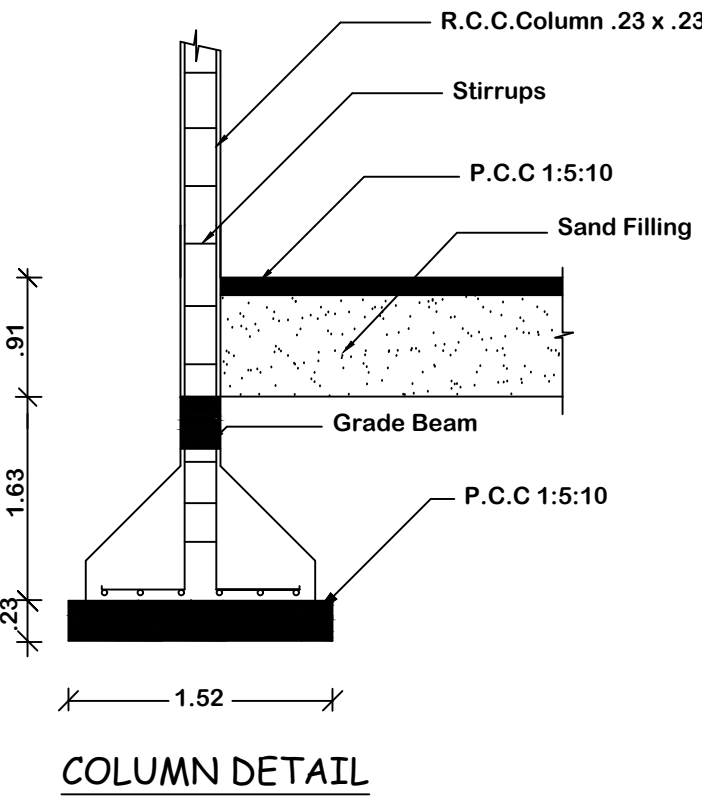

KEY PLAN (N.T.S)



PLAN SHOWING THE NEWLY CONSTRUCTED RCC ROOF BUILDING IN SF NO.3/1E , (NEW) DF NO: 3 / 1E1 , AT SINGARAPPETTAI ,  
DASAGAPPATTY VILLAGE PERIYASORAGAI GROUP VILLAGE PERIYASORAGAI VILLAGE PANCHAYAT NANGAVALLI UNION METTUR TK SALEM DT.  
NAME OF APPLICANT : MR S.VIJAY S/O MR. SATHIYAMOORTHY

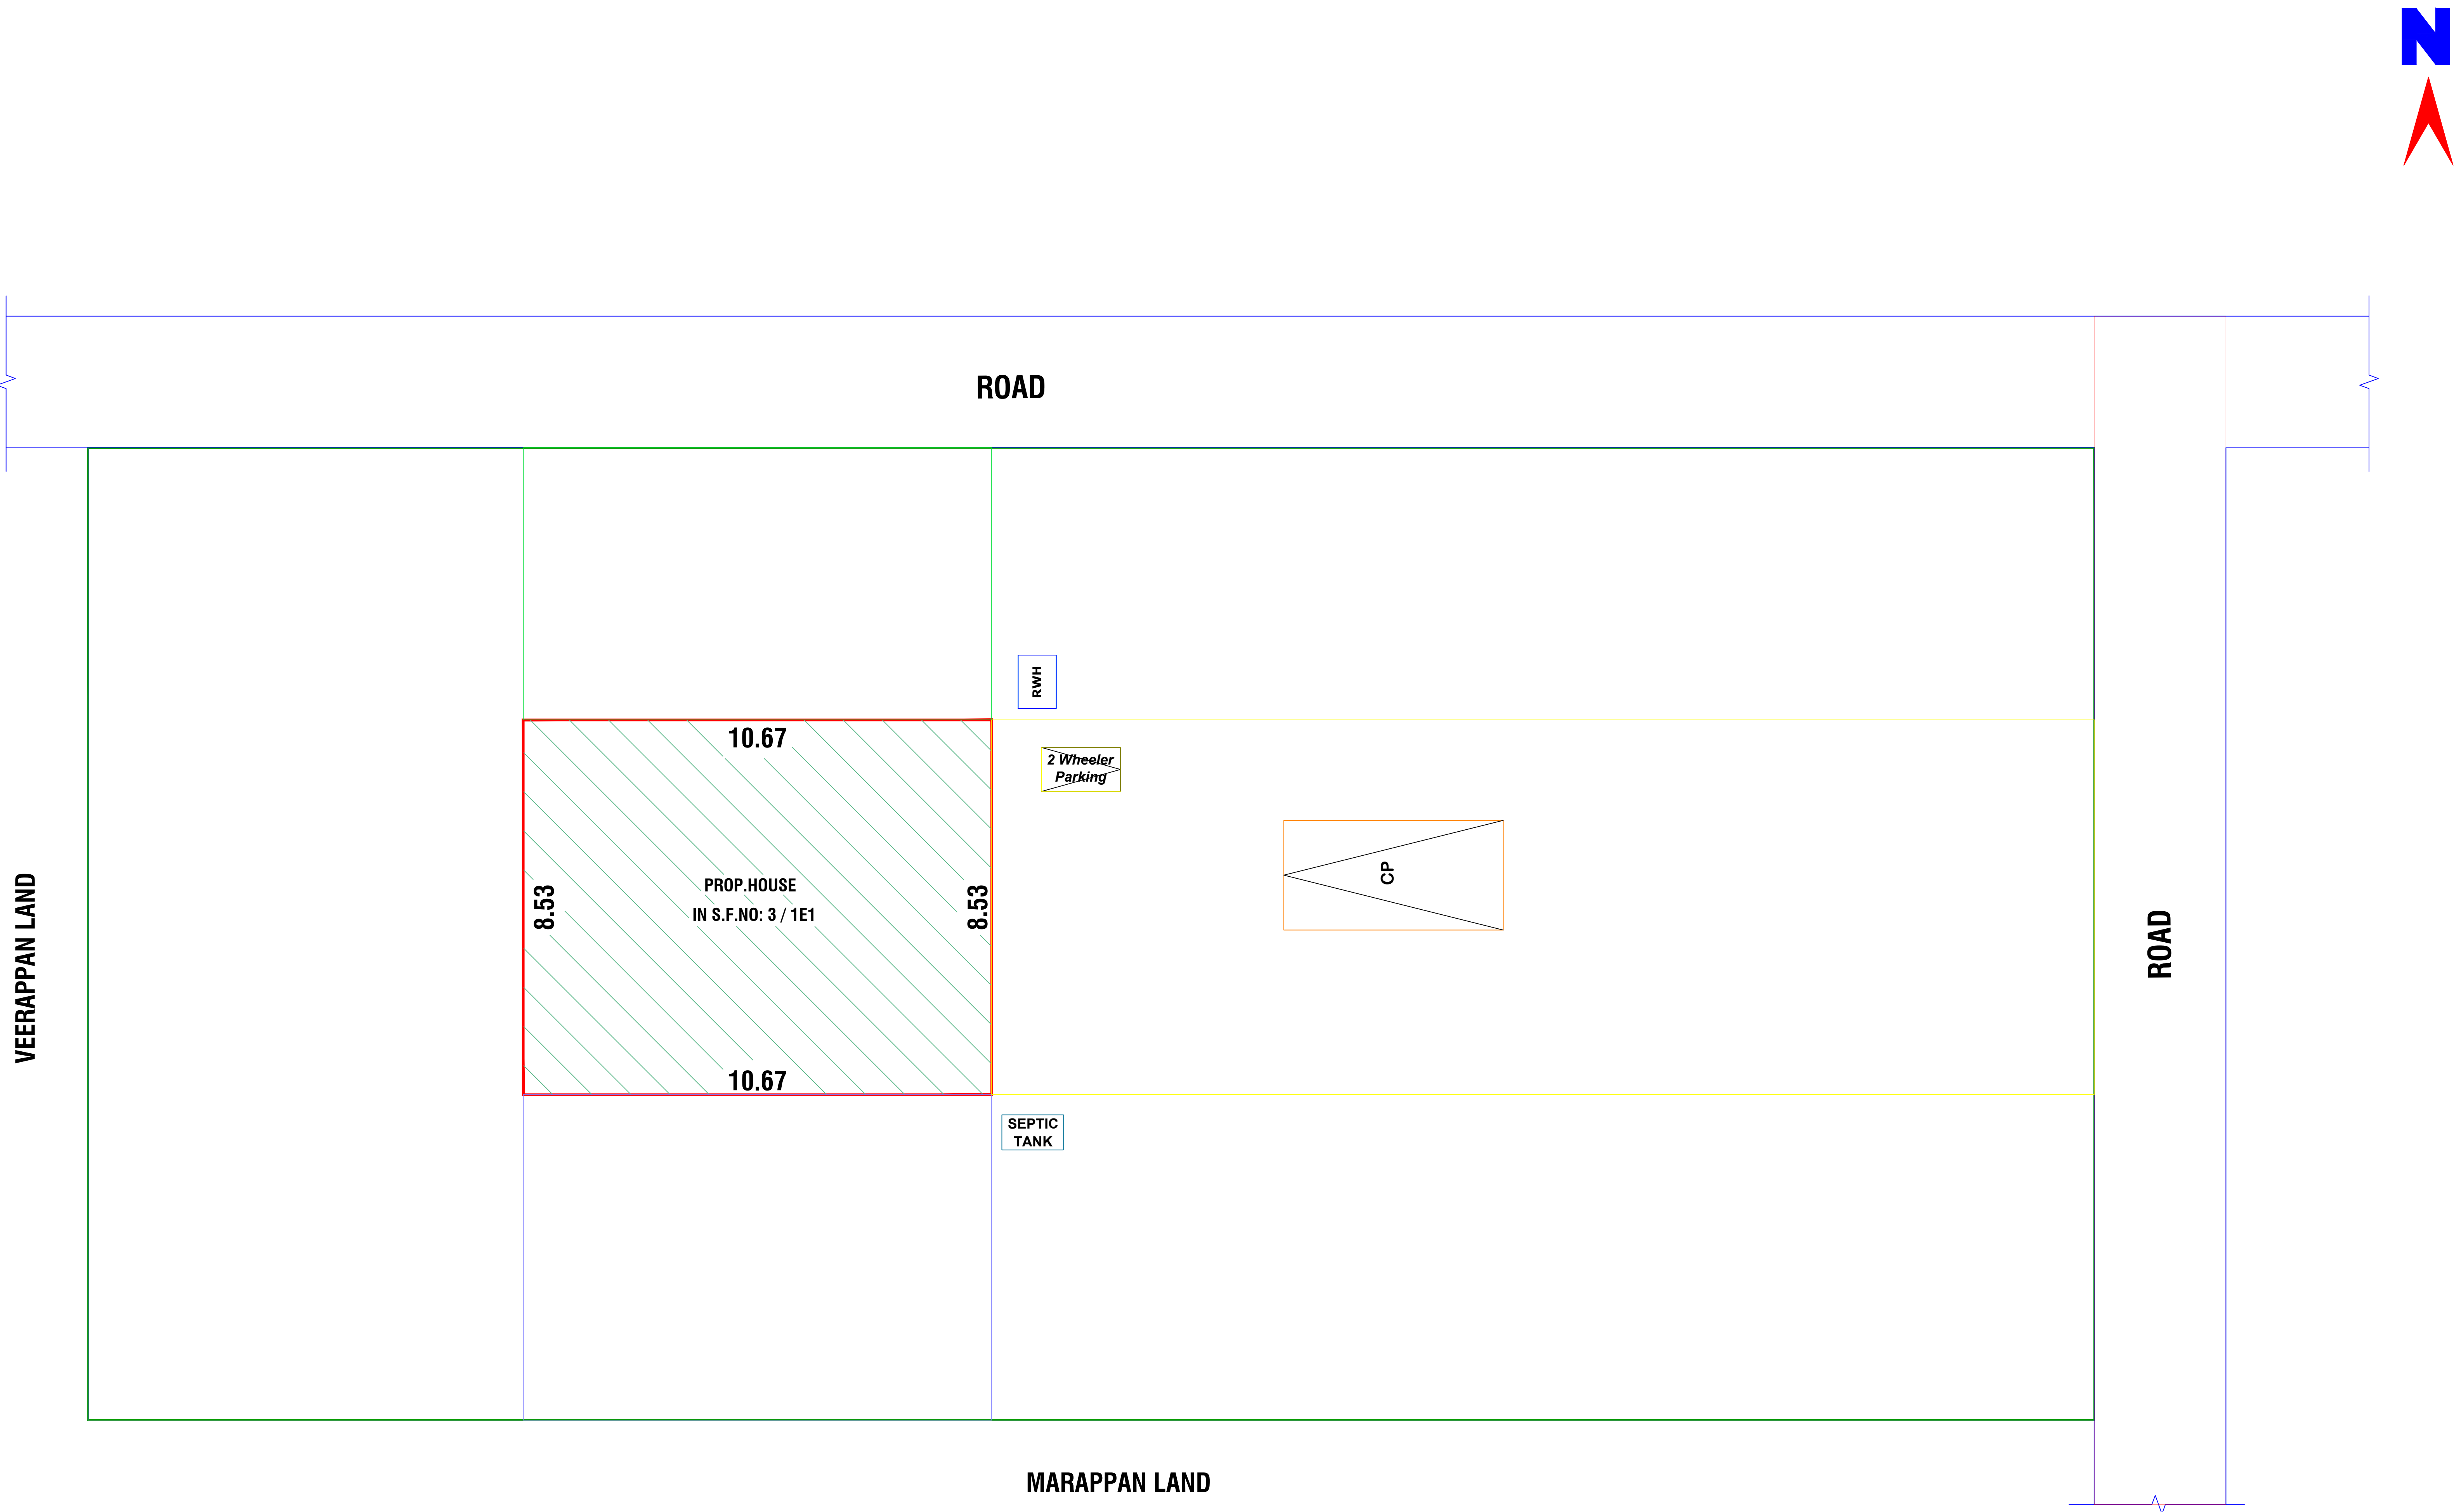

SITE PLAN  
SCALE 1:100

OFFICE USE

AREA DETAILS

| REF. | DESCRIPTION              | SQ.M    | SQ.FT |
|------|--------------------------|---------|-------|
|      | SITE AREA                | 1011.71 | 10890 |
|      | PROP. PLINTH AREA IN G.F | 91.04   | 980   |
|      | OPEN AREA                | 920.67  | 9910  |
|      | F.S.I                    | 0.09    |       |

JOINERY DETAILS

|    |            |             |
|----|------------|-------------|
| MD | Door       | 1.00 x 2.10 |
| D1 | Door       | 0.91 x 2.10 |
| D2 | Door       | 0.75 x 2.10 |
| W  | Window     | 1.50 x 1.50 |
| W1 | Window     | 1.20 x 1.50 |
| V  | Ventilator | 0.90 x 0.60 |

ALL DIMENSIONS ARE IN METRE, SCALE 1:100

Note:

Waste Water Used for Garden  
Rain Water harvesting Details Provided  
Rain water harvesting tank to be provided

APPLICANT

K. GANESAN, DCE,  
LICENSED BUILDING SURVEYOR  
VANAVASI - 636 457,  
Mettur (Tk), Salem (Dt),  
Mob: 98945 08983, 9885854037  
mail: ma.thangam02@gmail.com

ENGINEER