



PLAN SHOWING THE PROPOSED CONSTRUCTION OF R.C.C TERRACED ROOF RESIDENTIAL GROUND FLOOR BUILDING IN OLD S.F.NO : 78/1A, NEW S.F.NO: 78/5 MUNDAGAMPADY VILLAGE & PANCHAYAT, YERCAUD PANCHAYAT UNION, YERCAUD TALUK, SALEM DISTRICT.


NAME OF THE APPLICANT : Mrs.H.BHUVANESHWARI, W/O.Mr.DEEPAKKUMAR.

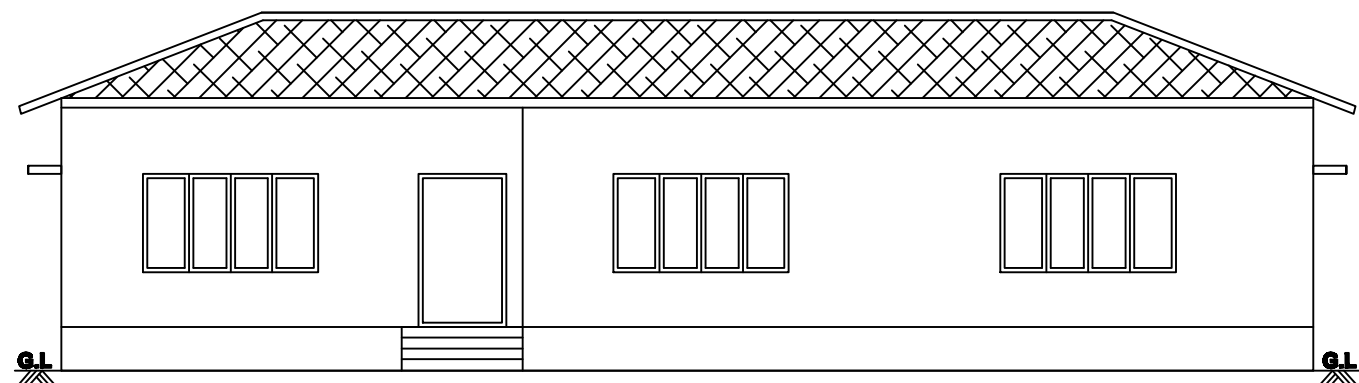

FRONT ELEVATION

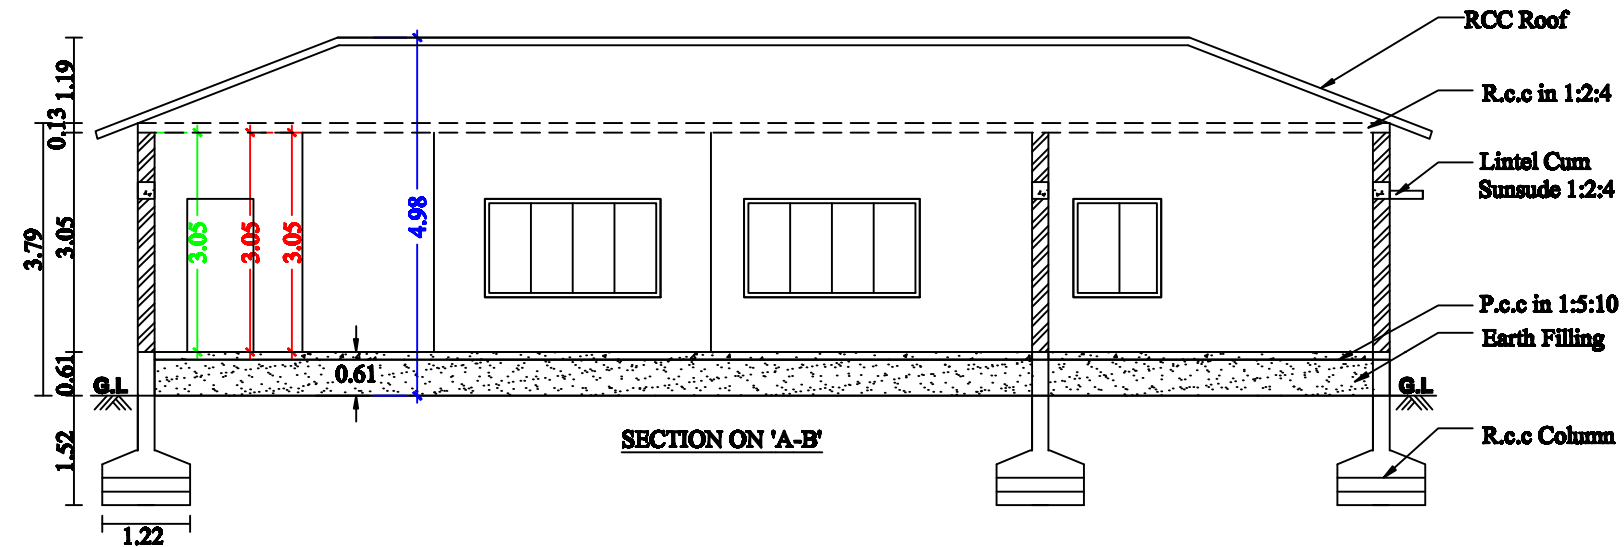

SECTION ON 'A-B'

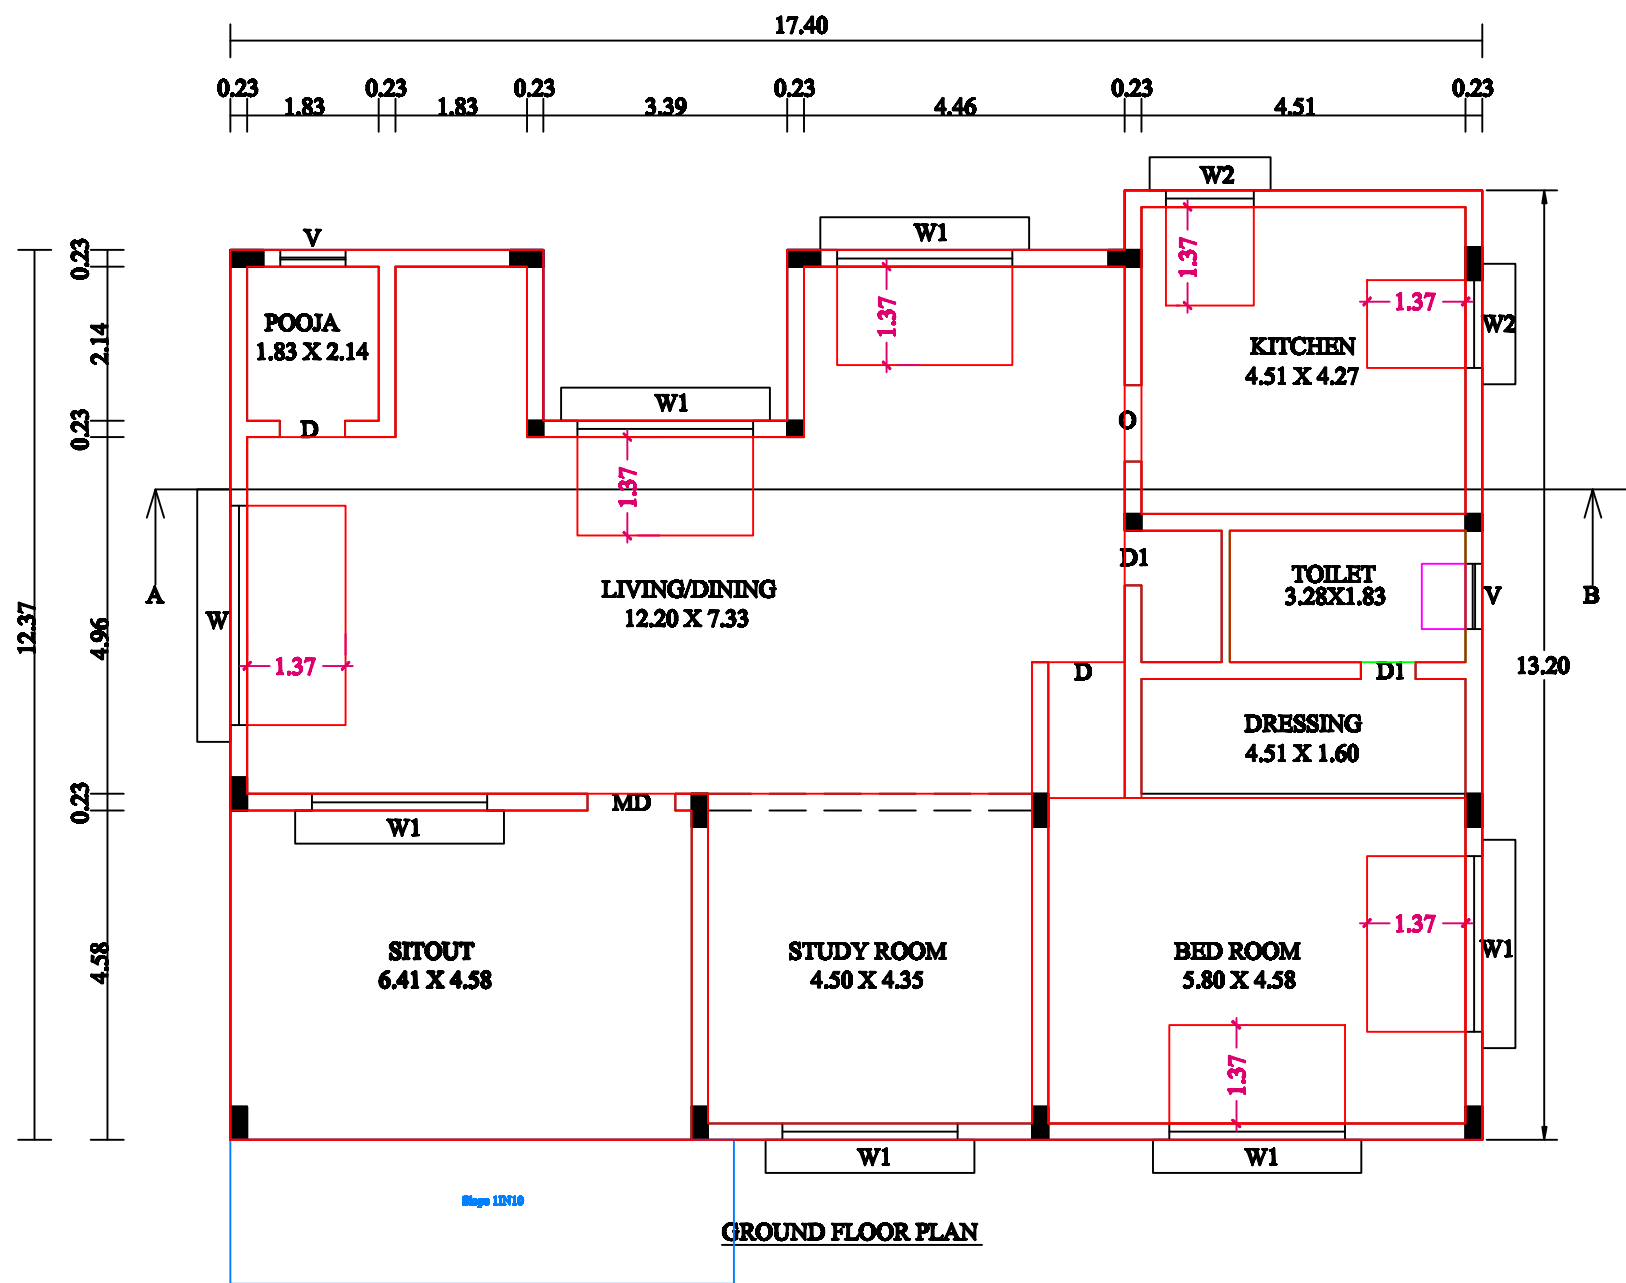

GROUND FLOOR PLAN

JOINARY DETAILS:

Main Door	4'0"X7'0"	1.22X2.13
Door	3'0"X7'0"	0.91X2.13
Door-1	2'6"X7'0"	0.76X2.13
Open	3'6"X7'0"	1.06X2.13
Window	10'0"X4'6"	3.05X1.37
Window-1	8'0"X4'6"	2.44X1.37
Window-2	4'0"X4'6"	1.22X1.37
Ventilator	3'0"X2'0"	0.91X0.61

AREA DETAILS:

	sq.ft	sq.m
As per Document	- 12850.20	1193.81
As per Patta	- 12846.62	1193.48
Ground floor Area	- 2274.75	211.33
Total Construction Area	- 2274.75	211.33



SCALE:

ALL DIMENSIONS ARE IN FEET & METER




SCALE 1: 100 OR 1" = 8'0"

BOUNDARY SHOWN IN	-	
PROPOSED SHOWN IN	-	
ROAD SHOWN IN	-	

SEPTIC TANK DETAIL

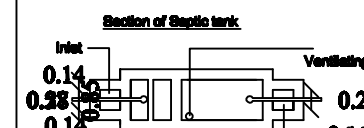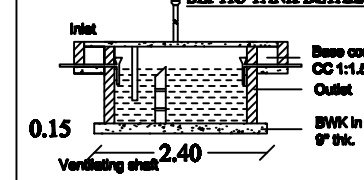


RAIN WATER HARVESTING

   

APPLICANT:

H.B.S

SITE PLAN
SCALE-1:400

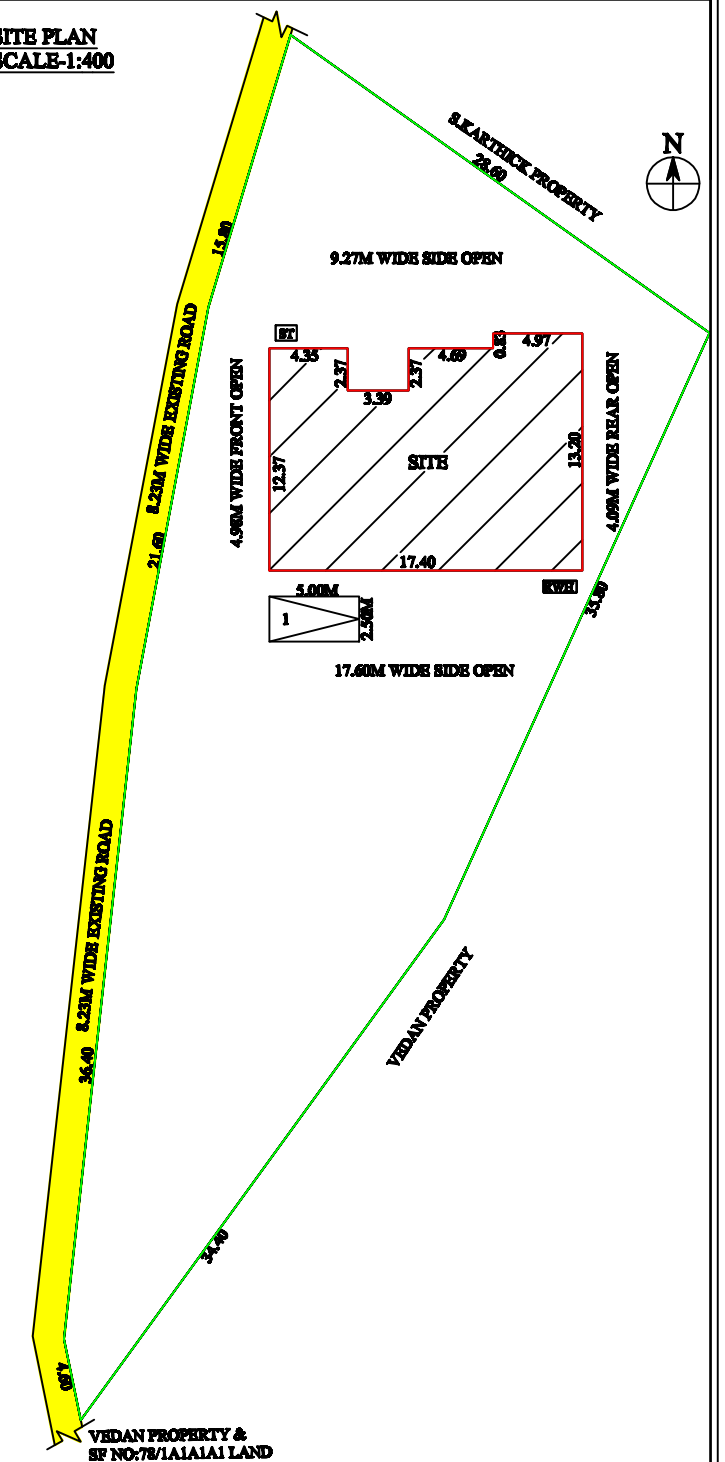

ENGINEER:

S. Suresh
Er.SuryaPrakash.R.,
Planner (Engineer) Developer
SPR BUILDERS
SCMC REG.NO: 049/15/2024/00371
Add: No:104, Sankar Nagar,
Salem - 636 007.
Cell: 9072766979.

