

PLAN SHOWING THE PROPOSED CONSTRUCTION OF GI SHEET ROOF RESIDENTIAL BUILDING IN GROUND FLOOR AT OLD S.NO:200 , NEW SUB DIVS.NO :200/2 , POOLAVARI AGRAHARAM VILLAGE AND PANCHAYAT ,VEERAPANDY UNION, SALEM SOUTH TALUK AND SALEM DISTRICT.

AREA DETAILS:	SQ.FT	SQ.MT
AREA OF THE SITE-(45Cent)	19602.00	1821.07
AREA OF EXISITING BUILDING	4274.28	397.09
AREA OF PROPOSED BUILDING	795.50	73.90
AREA OF OPEN SPACE	14532.22	1350.08

F.S.I. AREA: 0.258 PLOT COVERAGE: 25.86 %	N
SCALE SCALE 1:100 ALL DIMENSIONS ARE IN METER	

SITE BOUNDARY SHOWN IN -	
PROPOSED BUILDING SHOWN IN -	
ROAD SHOWN IN -	

APPLICANT:

ENGINEER :

Dr.A.VIJAYAKUMAR, BE., M.I.E., A.I.V.,

TAMIL BUILDERS

Chartered Engineer No:M-1758262

Registered Engineer DTCP-02/2022


Registered Engineer SCMC-313/2023

Opp. Govt. Medical College,


SALEM-30. Ph:95856 86400.




APPLICANT : Mr. T. MANOJKUMAR S/O Mr. THIYAGARAJAN

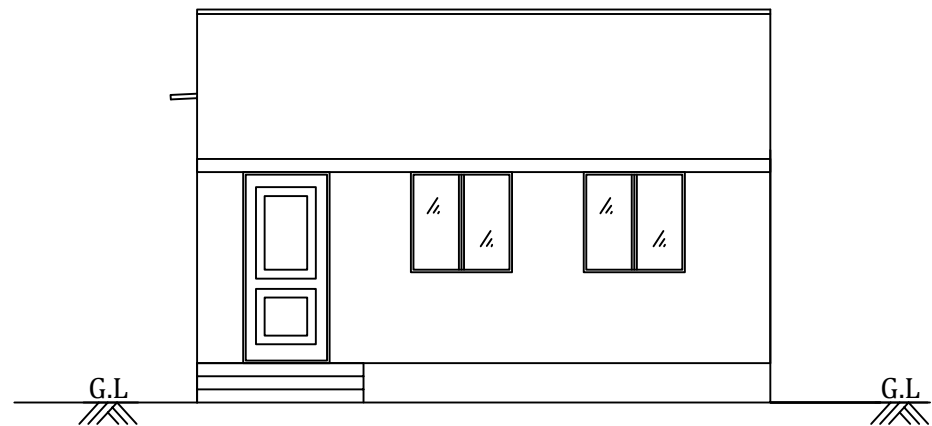

ELEVATION







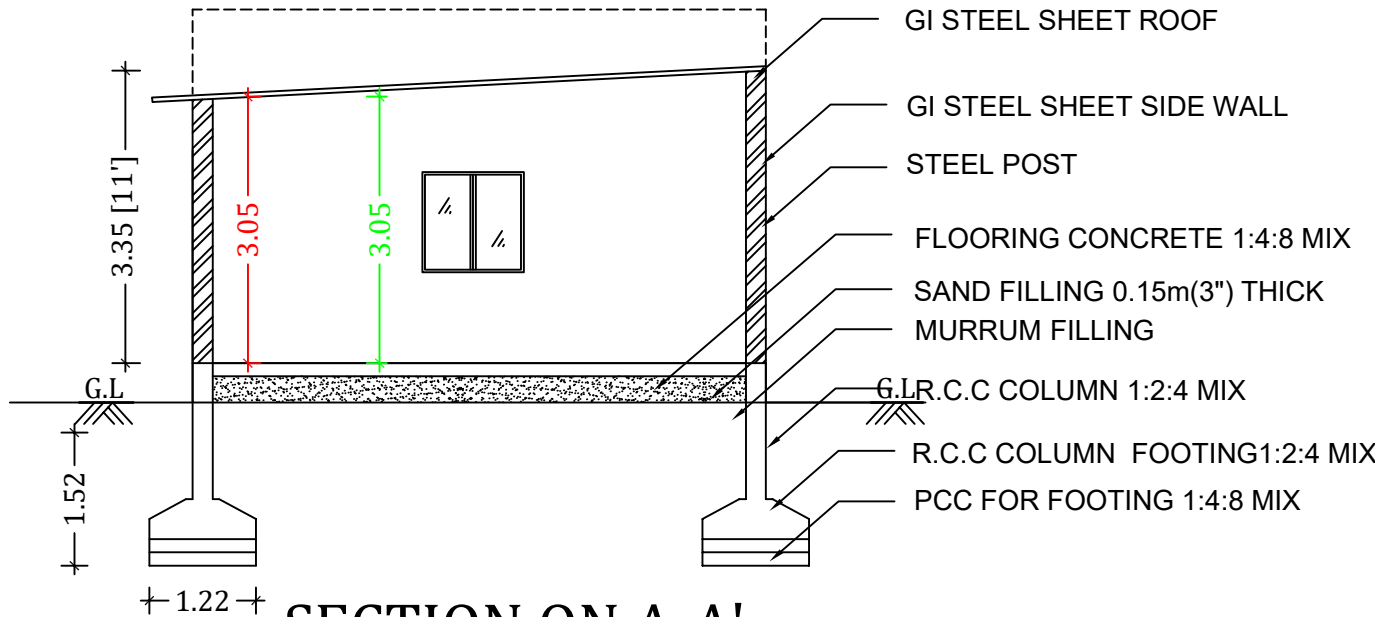


SECTION ON A-A'

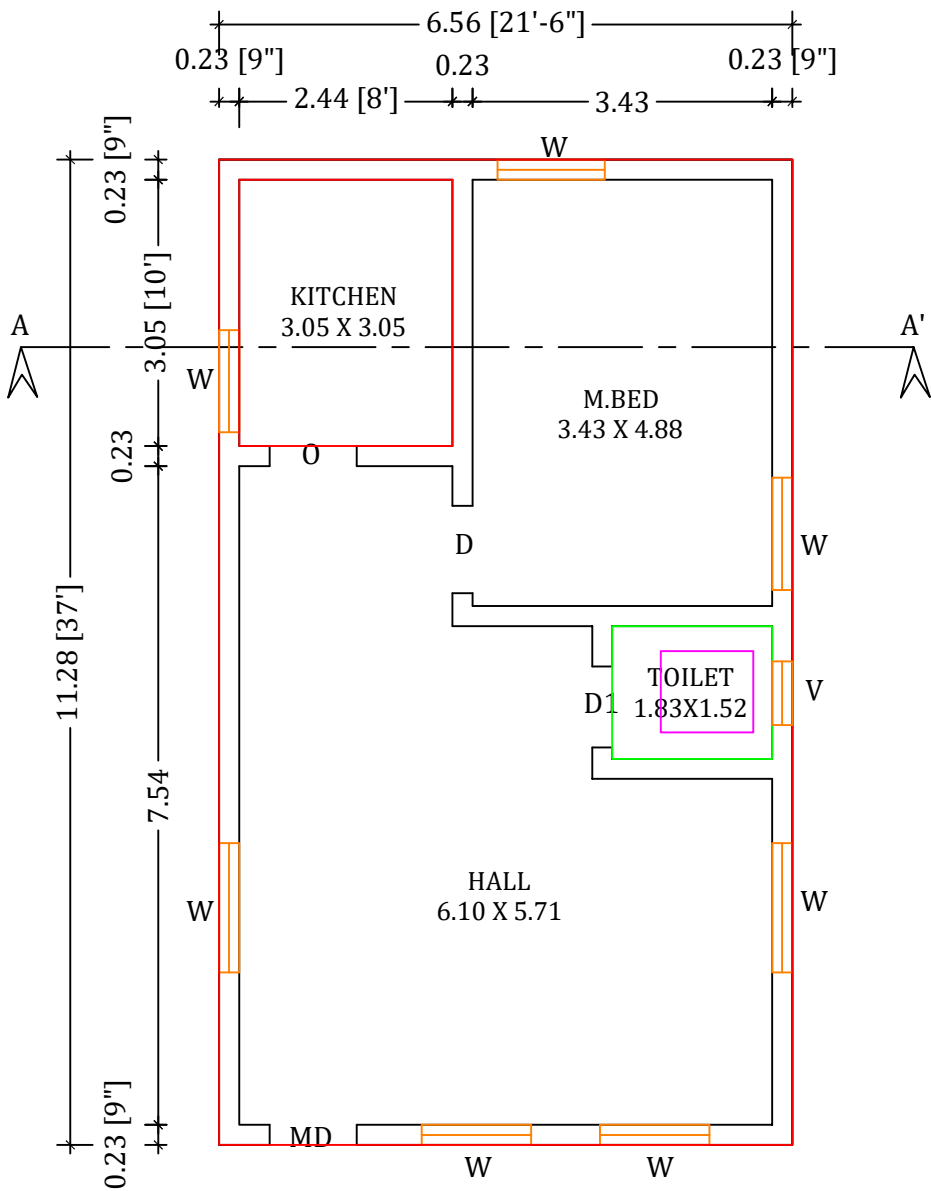

GROUND FLOOR PLAN

Mr.CHINNAPAIYAN VAGAYARA PROPERTY

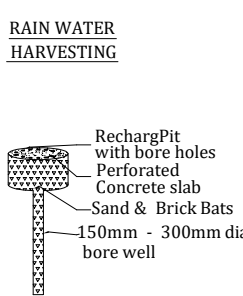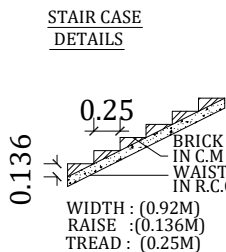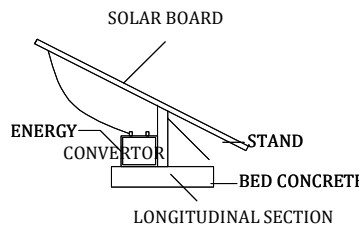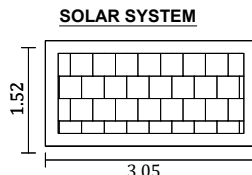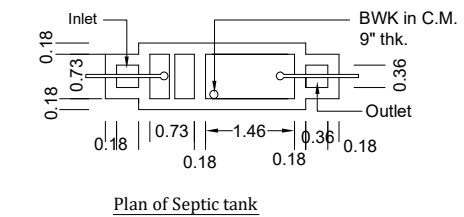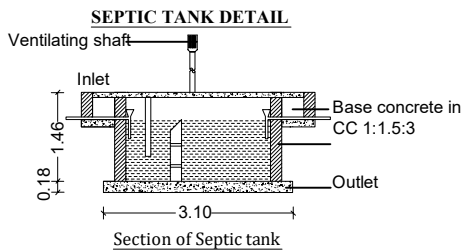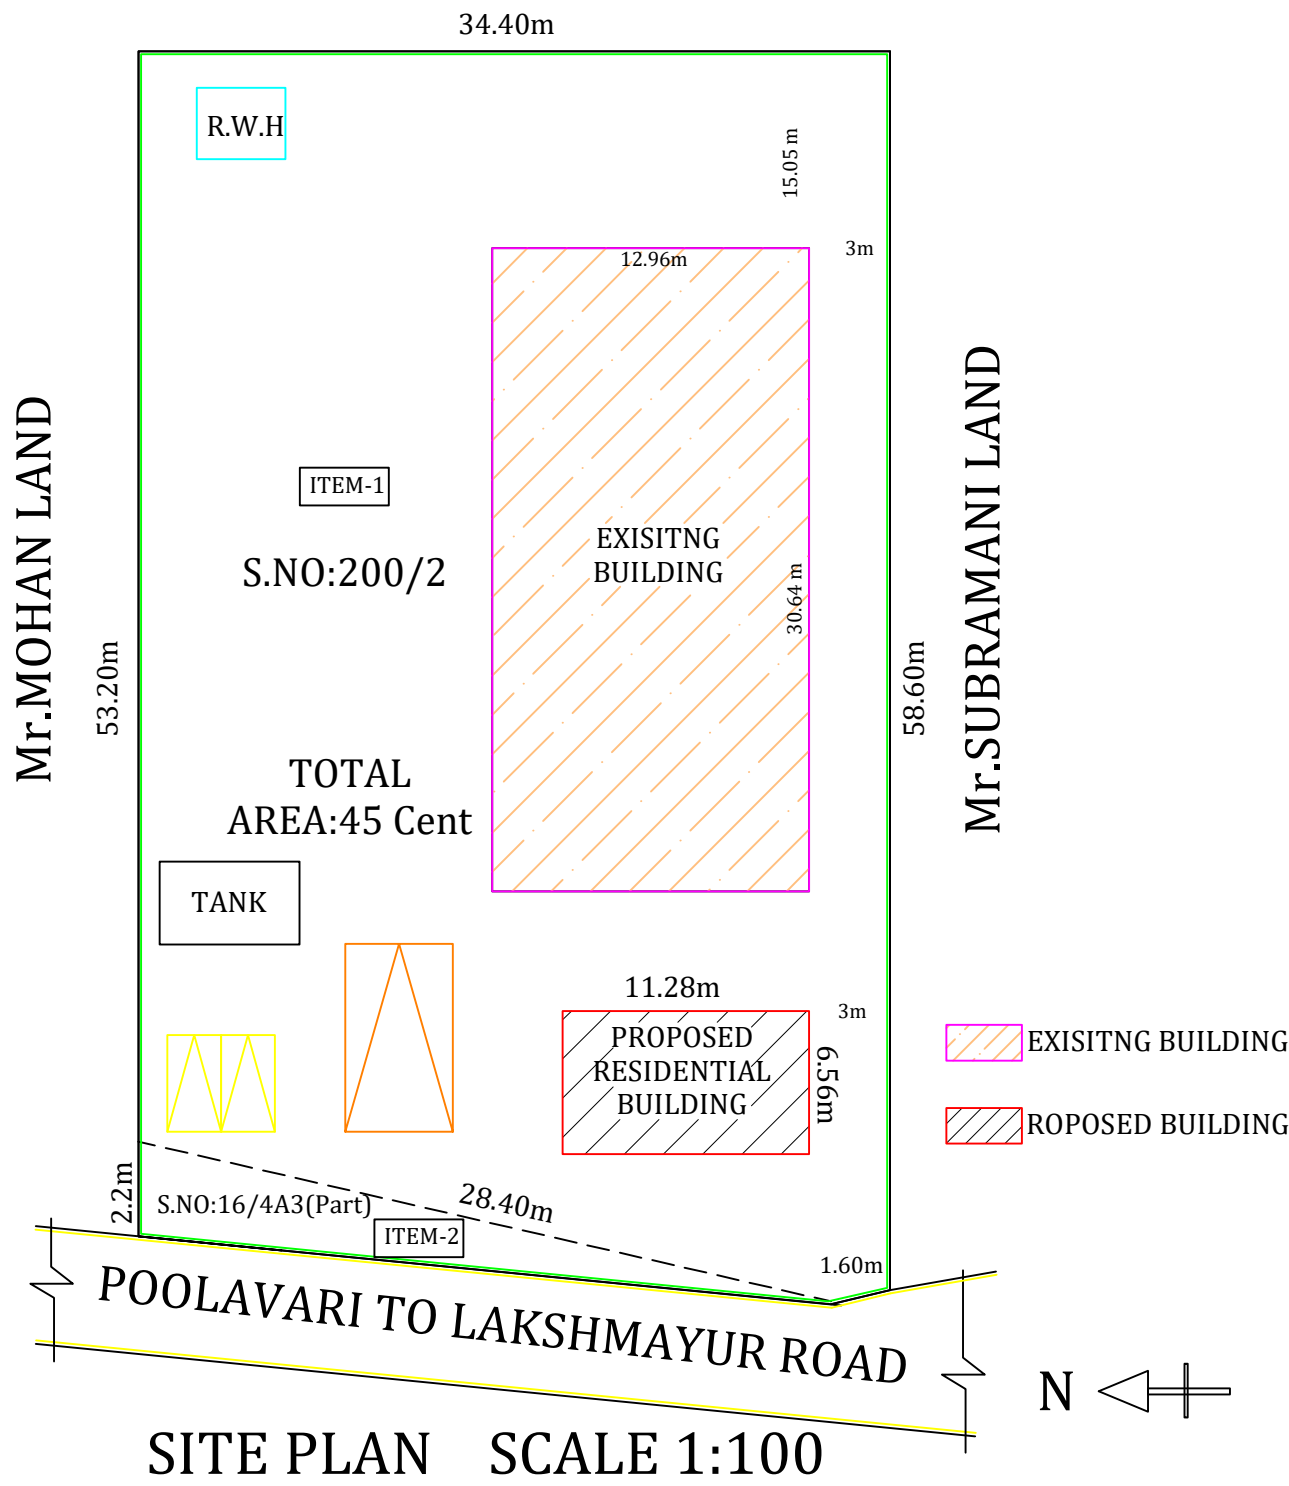

JOINERY DETAILS:

MAIN DOOR	3'0" X 7'0"	0.76 X 2.13
DOOR 1	2'6" X 7'0"	0.76 X 2.13
OPEN	3'3" X 7'0"	1.00 X 2.13
WINDOW	6'0" X 5'0"	1.83 X 1.52
WINDOW 1	4'0" X 4'6"	1.22 X 1.37
VENTILLATOR	3'0" X 2'6"	0.91 X 0.76