


PLAN SHOWING THE PROPOSED A.C SHEET ROOF CONSTRUCTION OF HALL FOR COMMERCIAL BUILDING IN S.NO.44/2, PATTA NO.181, WD - 7, SALEM MAIN ROAD, VELLAKKALPATTY VILLAGE, VELLAKKALPATTY PANCHAYAT, OMALUR - Tk, SALEM -Dt.


SCALE 1:100

APPLICANT : Mr. K. SITHESWARAN S/O. KANDASAMY

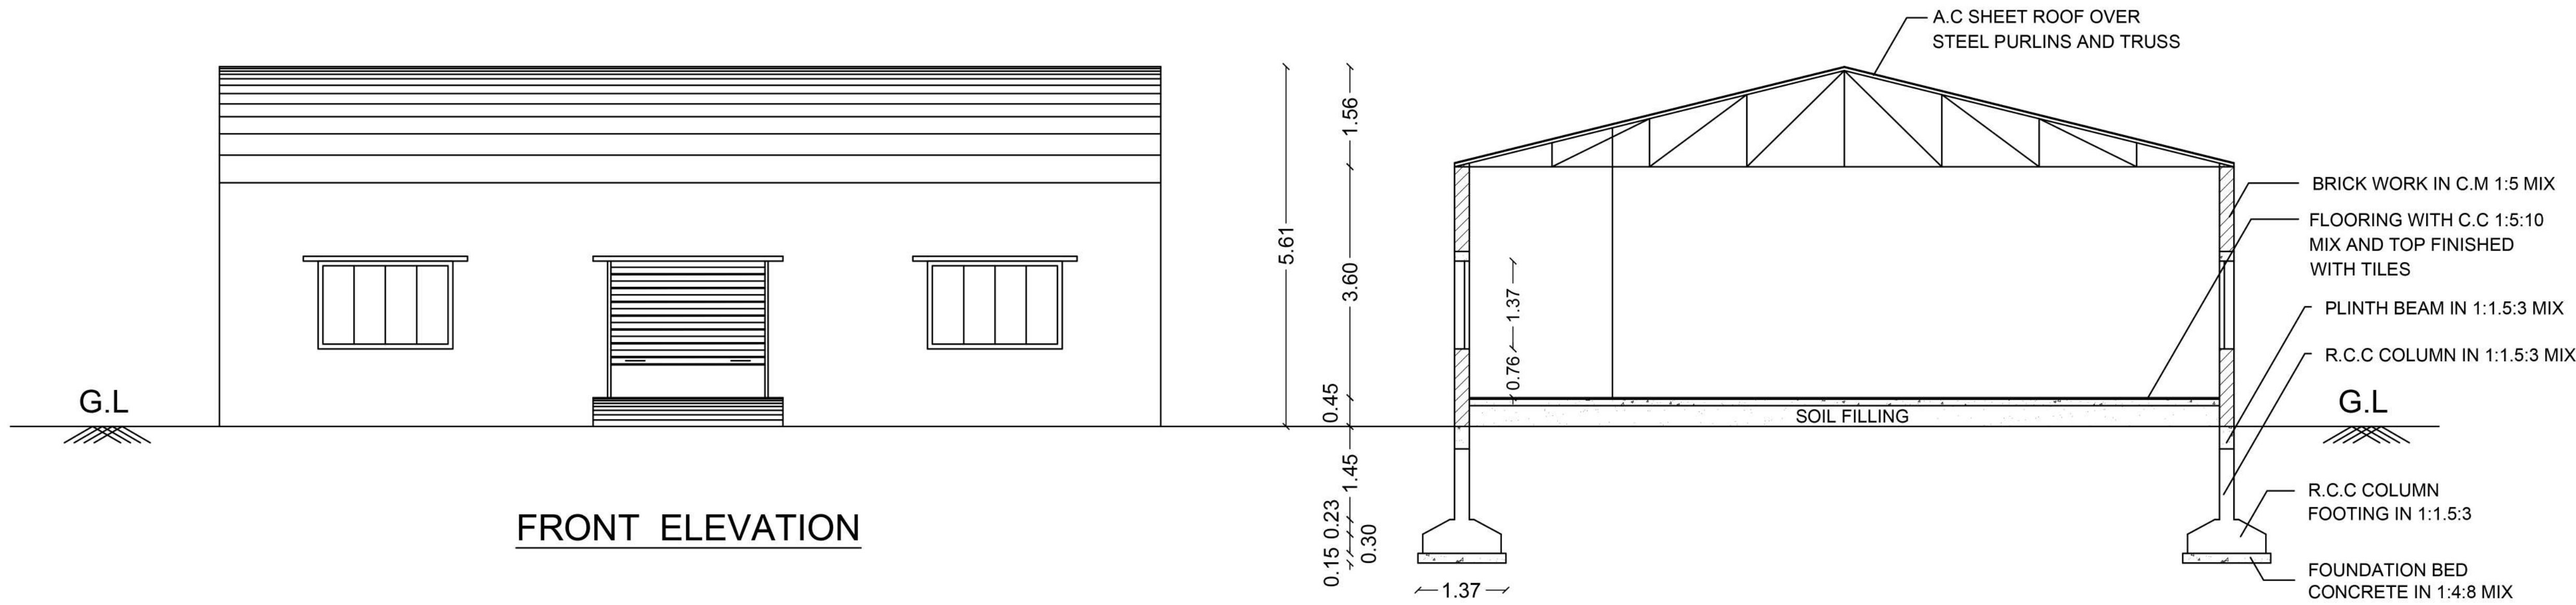


FRONT ELEVATION


SECTION ON A-A

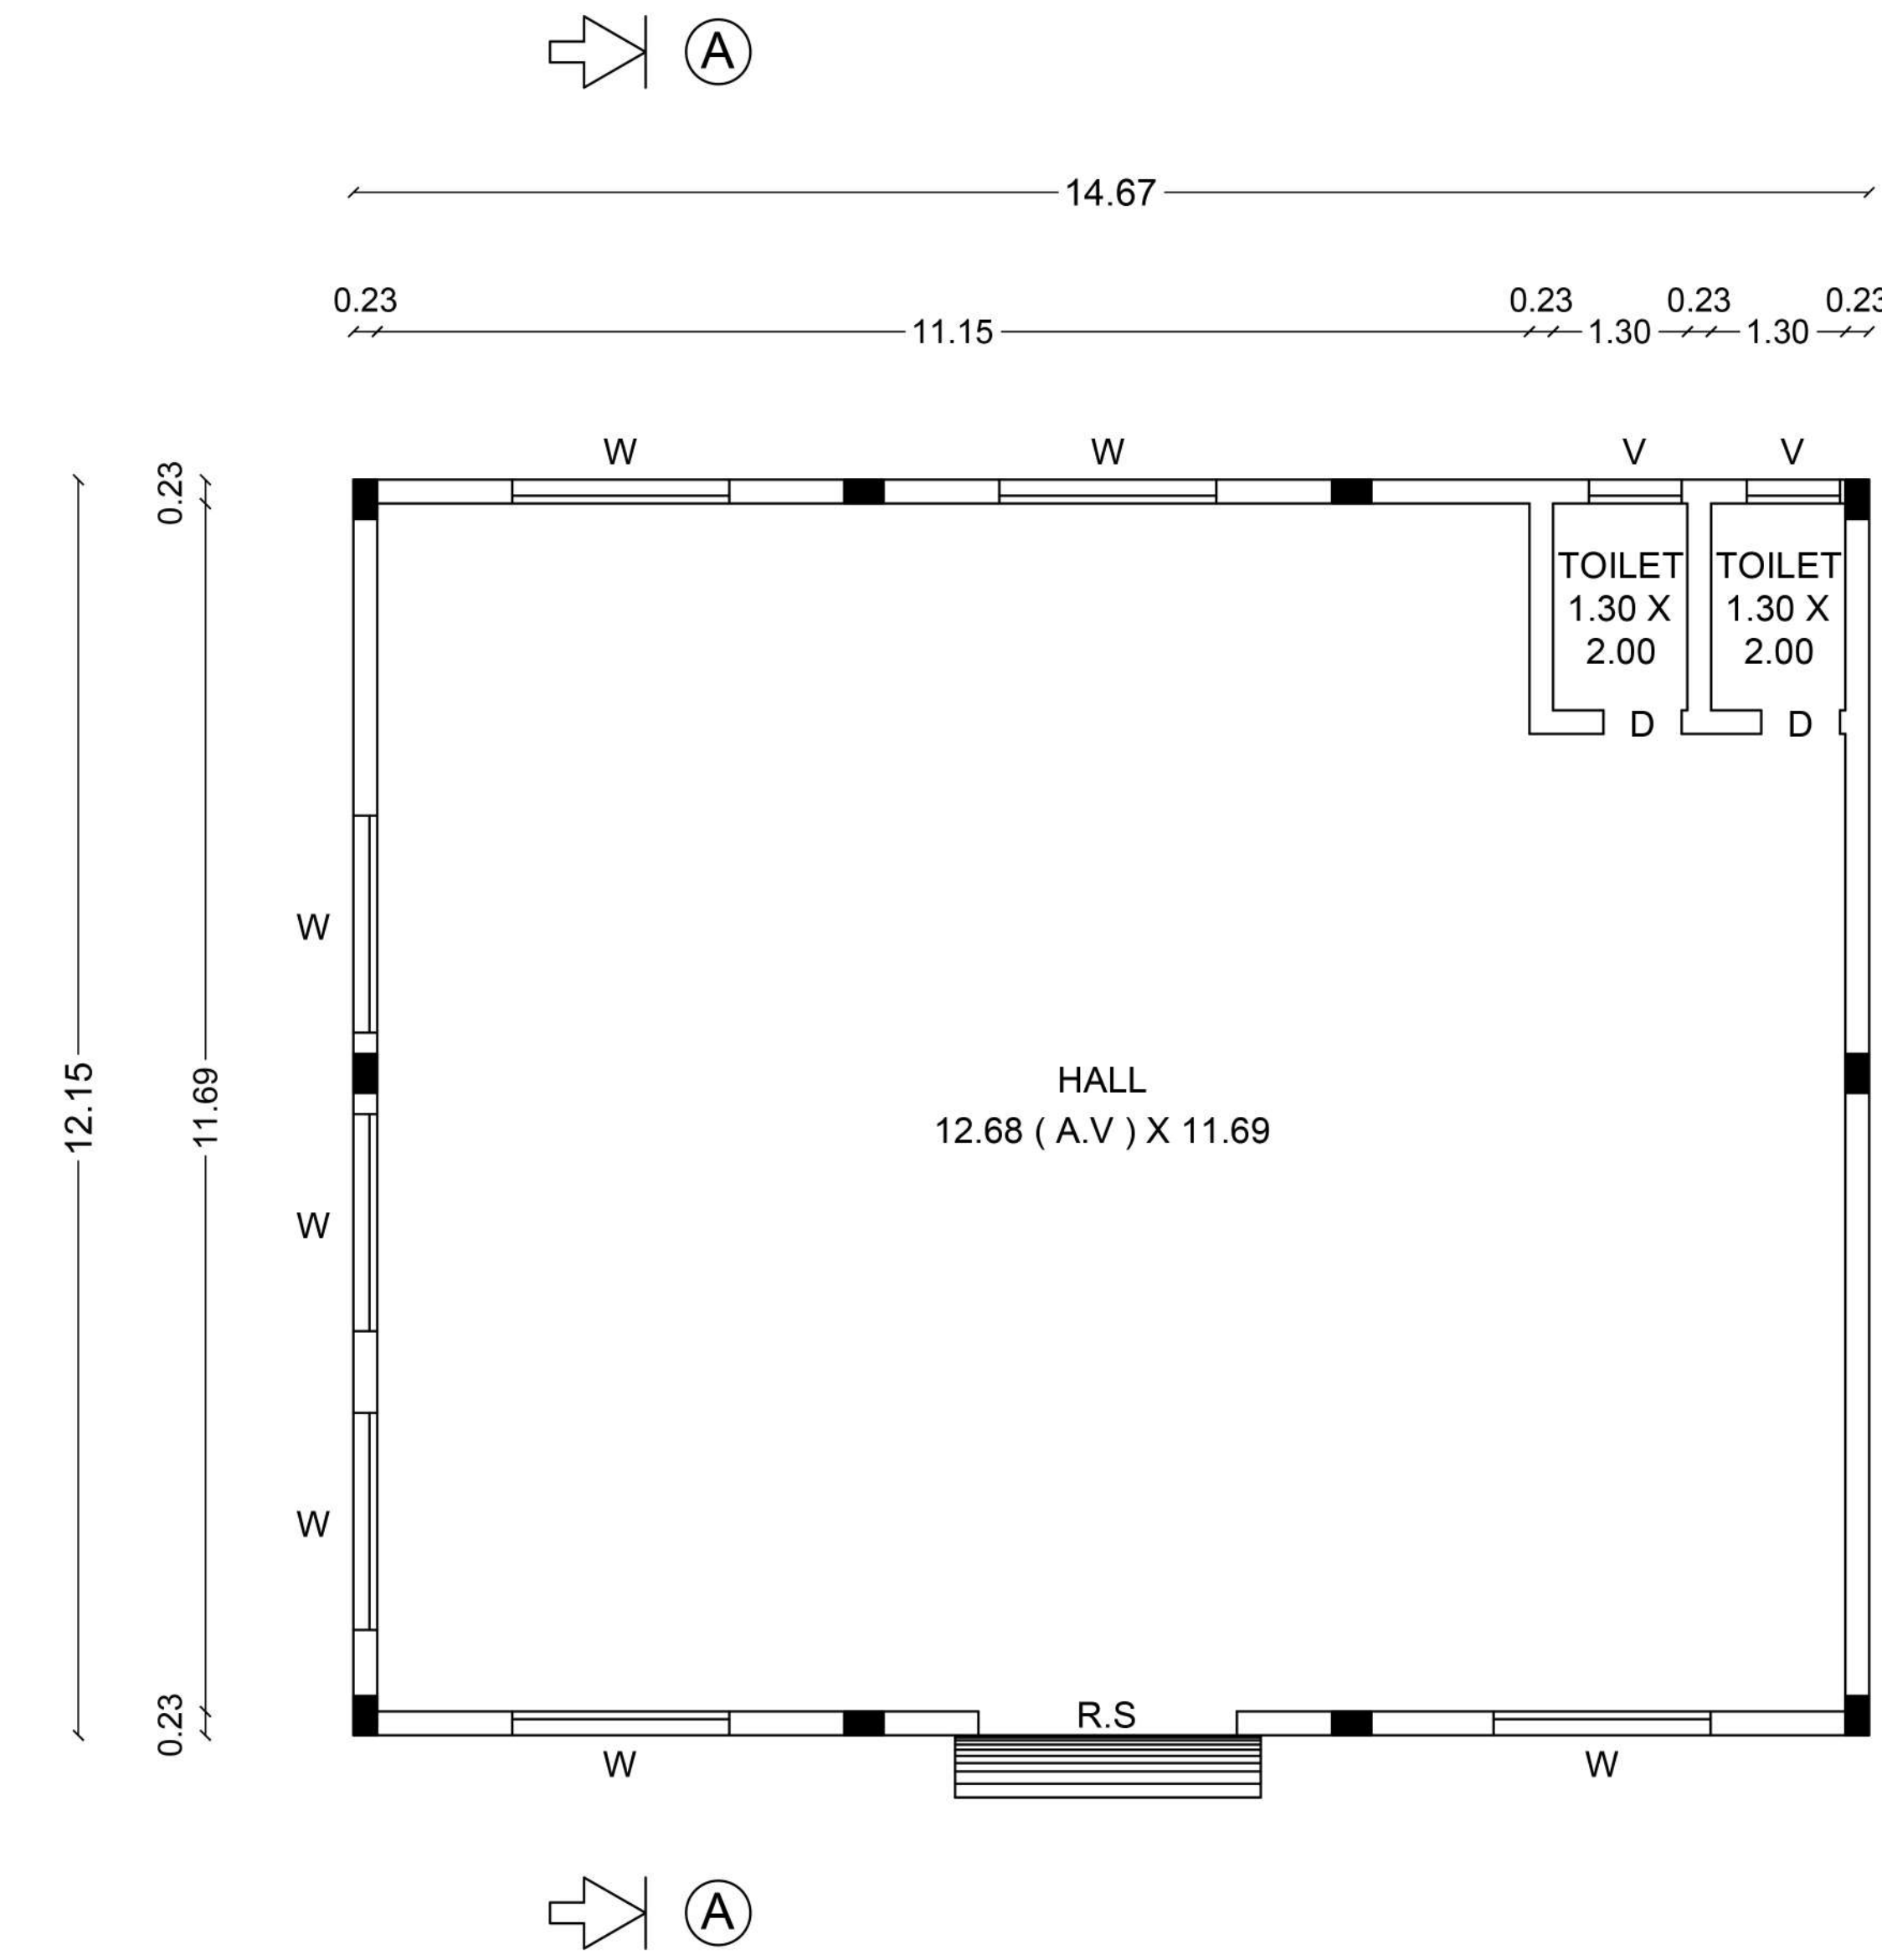

GROUND FLOOR PLAN

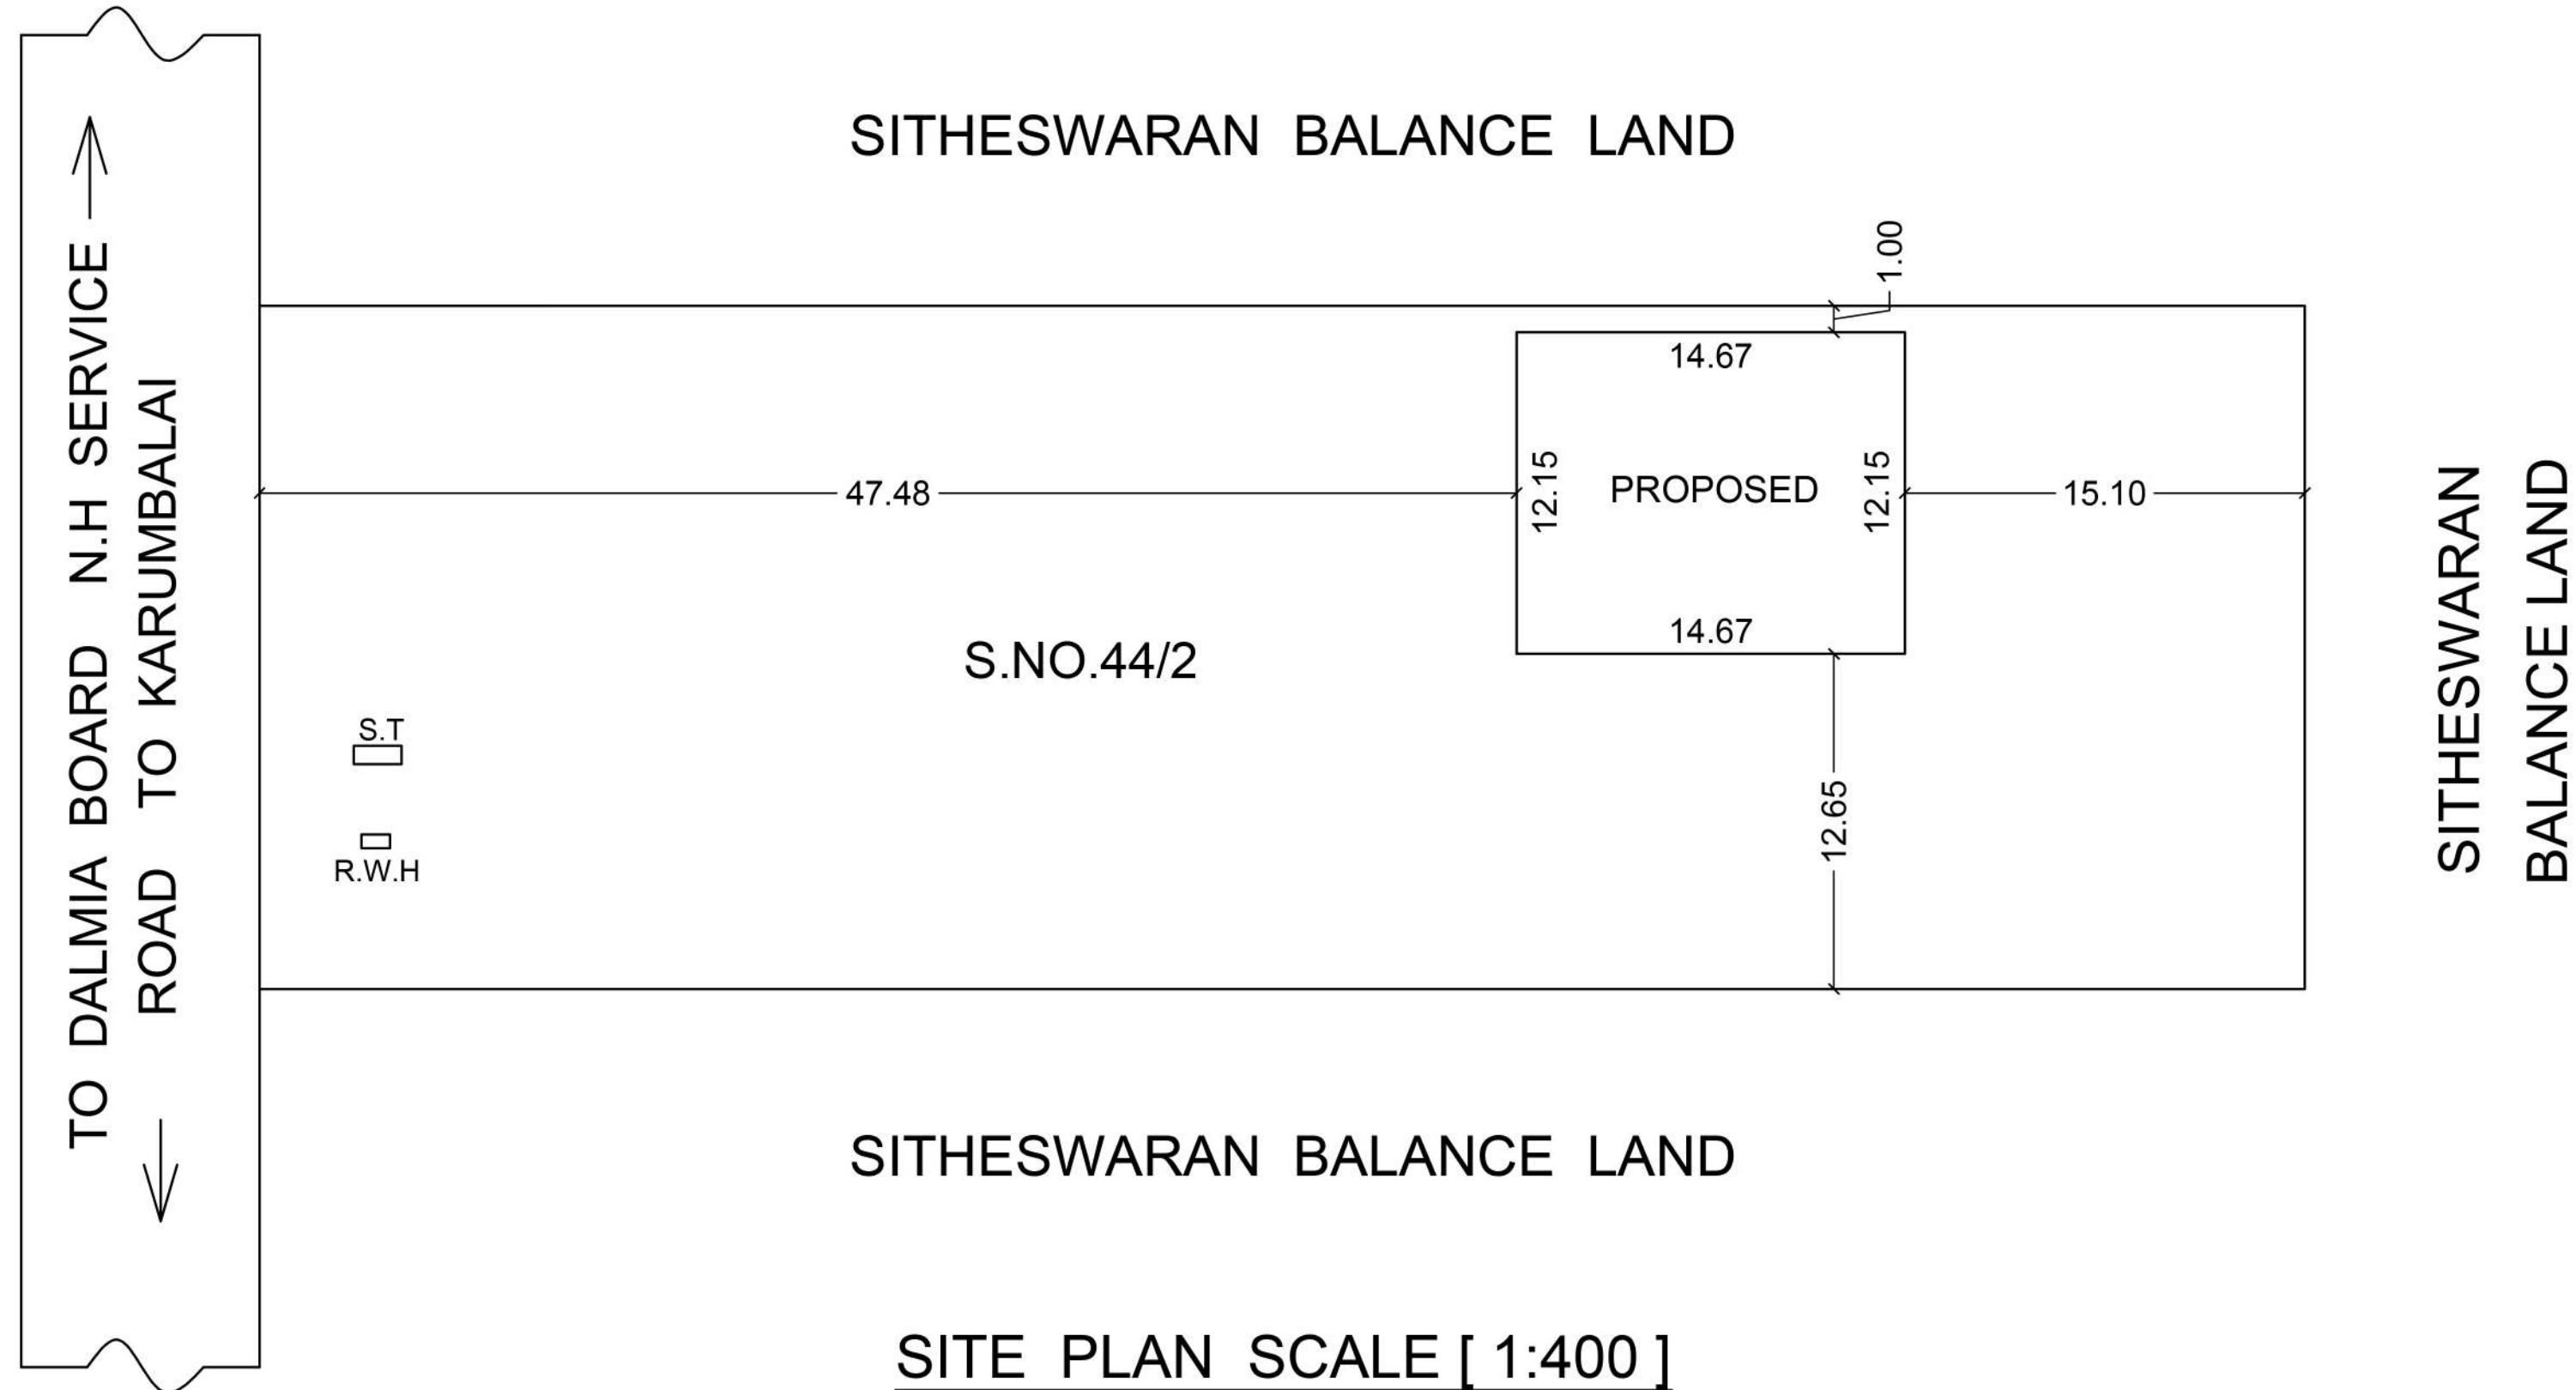

SITE PLAN SCALE [1:400]

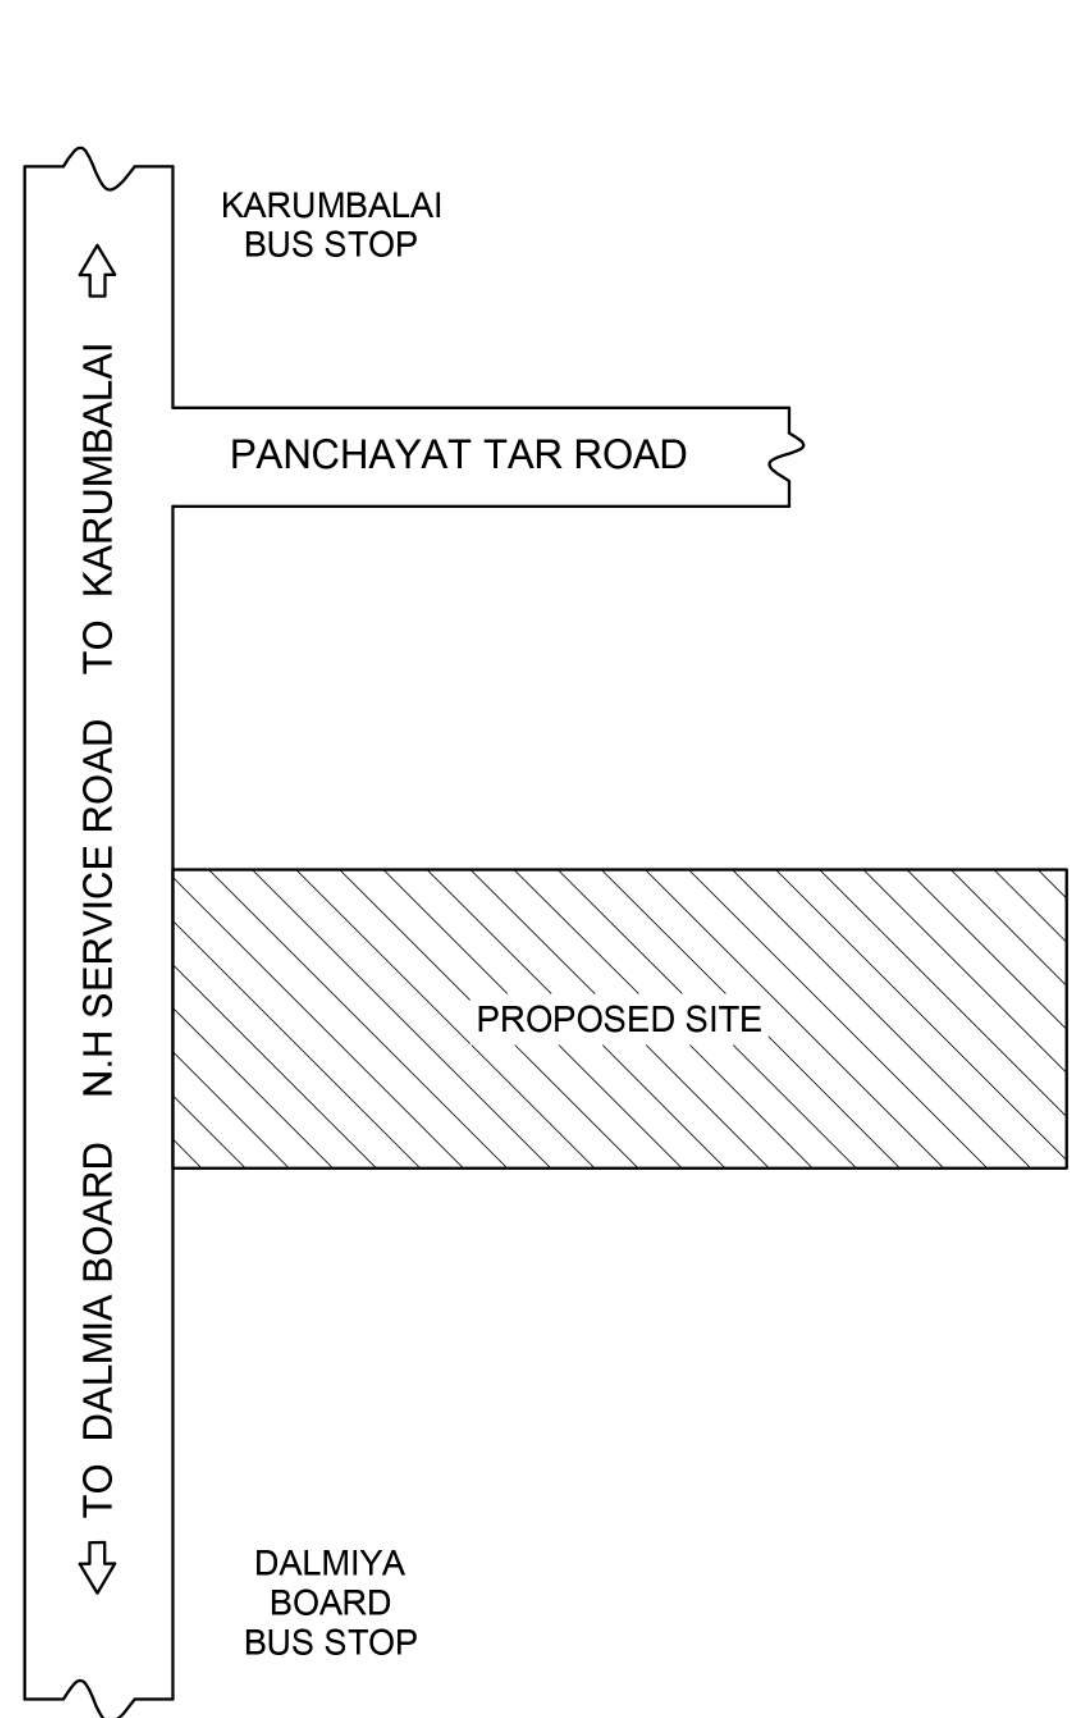


KEY PLAN [NOT TO SCALE]


AREA STATEMENT

NO.	DETAILS	AREA IN SQ.M	AREA IN SQ.FT
1.	AREA OF SITE (AS PER DOCUMENT) 4.14 ACRES	16753.98	180338.40
2.	APPROVAL PURPOSE LAND AREA	1993.33	21456.00
3.	PROPOSED BUILDING	178.24	1918.56
4.	AREA OF OPEN SPACE	1815.09	19537.44

SEPTIC TANK DETAILS

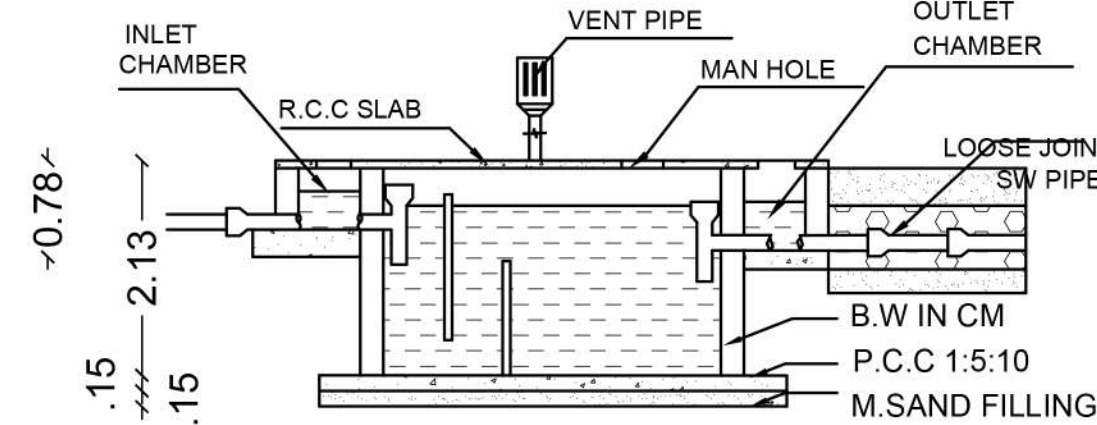


LONGITUDINAL SECTION

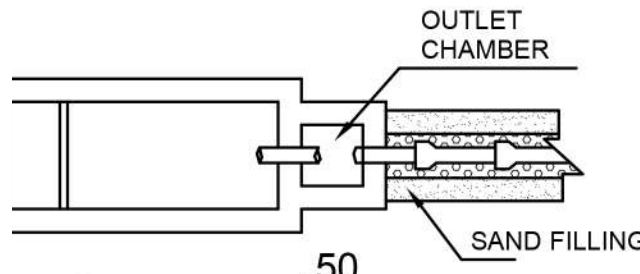


PLAN

SOLAR SYSTEM

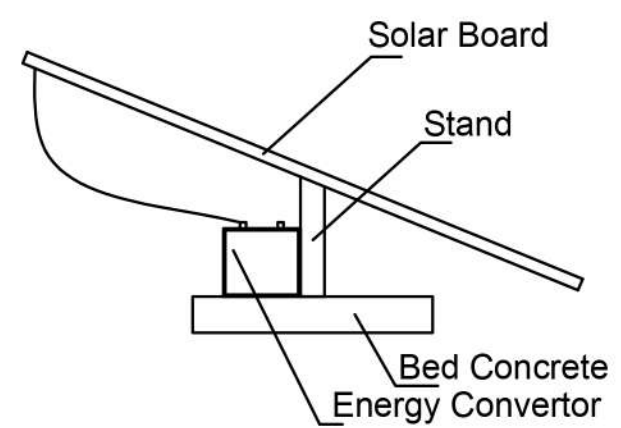


LONGITUDINAL SECTION

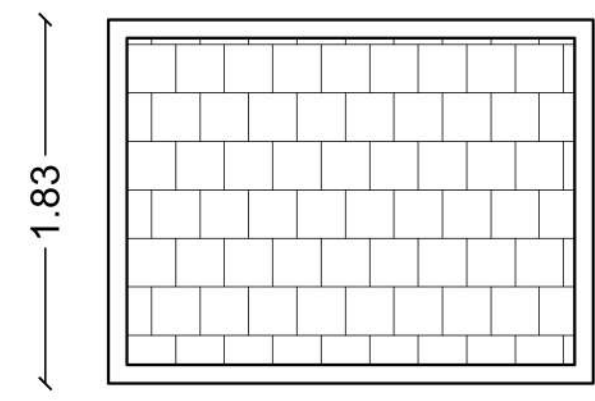

PLAN


COLUMN DETAILS

SIZE : 0.23 X 0.38

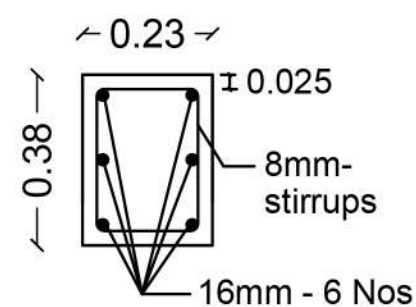

PLAN

FOOTING DETAILS

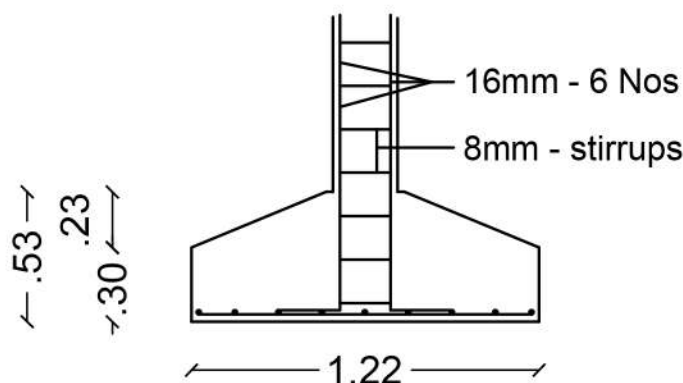


SECTION


RAIN WATER

HARVESTING

FILTER BED

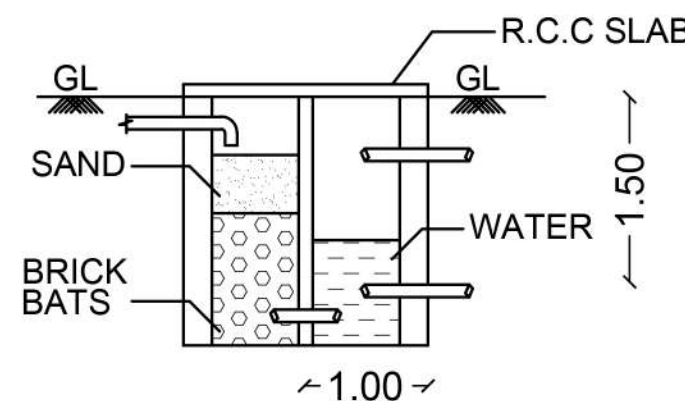

LONGITUDINAL SECTION

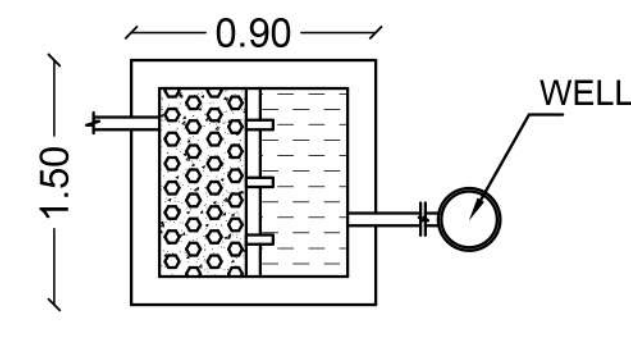

PLAN

JOINERIES DETAILS

REF	DETAILS	SIZE IN METRE
R.S	ROLLING SHUTTER	2.50 X 2.13
D	DOOR	0.76 X 2.13
W	WINDOW	2.10 X 1.37
V	VENTILATOR	0.90 X 0.60

ALL DIMENSION ARE IN METRE

SITE BOUNDARY	☐
PROPOSED BUILDING	☐
EXISTING ROAD	☐

FOR OFFICE USE

APPLICANT :

[Signature]

ENGINEER :

[Signature]
Er. A. KANNAN, B.E.A.M.I.E.A.I.V.,
Chartered Engineer, Approved Valuer,
Registered Engineer Grade - I (RE-1)
Registration No: 27/RE-1/2024
Salem DTCP
Angappan Nilayam, Near P.U.Ey. School,
Karuppur Post, SALEM - 636 012.
Cell:94432 48532, Tel: 0427-2345802