

RS	8'0" X 7'0"	2.44 X 2.13
MAIN DOOR	3'3" X 7'0"	1.00 X 2.13
DOOR 1	2'6" X 7'0"	0.76 X 2.13
OPEN	3'3" X 7'0"	1.00 X 2.13
WINDOW	6'0" X 5'0"	1.83 X 1.52
VENTILLATOR	3'0" X 2'6"	0.91 X 0.76

<u>AREA DETAILS:</u>	SQ.FT	SQ.MT
AREA OF THE SITE	790.00	73.39
AREA OF GROUND FLOOR (COMMERCIAL BUILDING)	135.53	12.60
AREA OF GROUND FLOOR (RESIDENTIAL BUILDING)	494.48	45.93
AREA OF FIRST FLOOR (RESIDENTIAL BUILDING)	630.01	58.53
AREA OF OPEN SPACE	159.99	14.86

PLOT COVERAGE: 79.75 %



Page 10 of 10

ALL DIMENSIONS ARE IN METER

R. Leh


Chif

Er. C. KATHIRAVAN, D.C.E., BE.,
Licensed Engineer, Consultant & Contractor
Registered Engineer Grade-III
Salem City Municipal Corporation
Registration No. 359, Licensed Building
Surveyor, Omalur Town Panchayat,
Tamil Nadu - 625 009
77009




OFFIC


APPLICANT : Mr. R. LOGANATHAN S/O Mr. RAJAMANICKAM

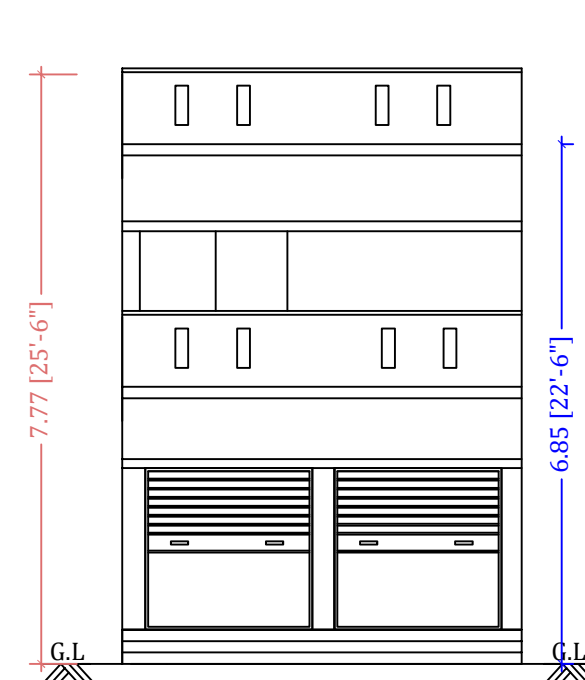


ELEVATION

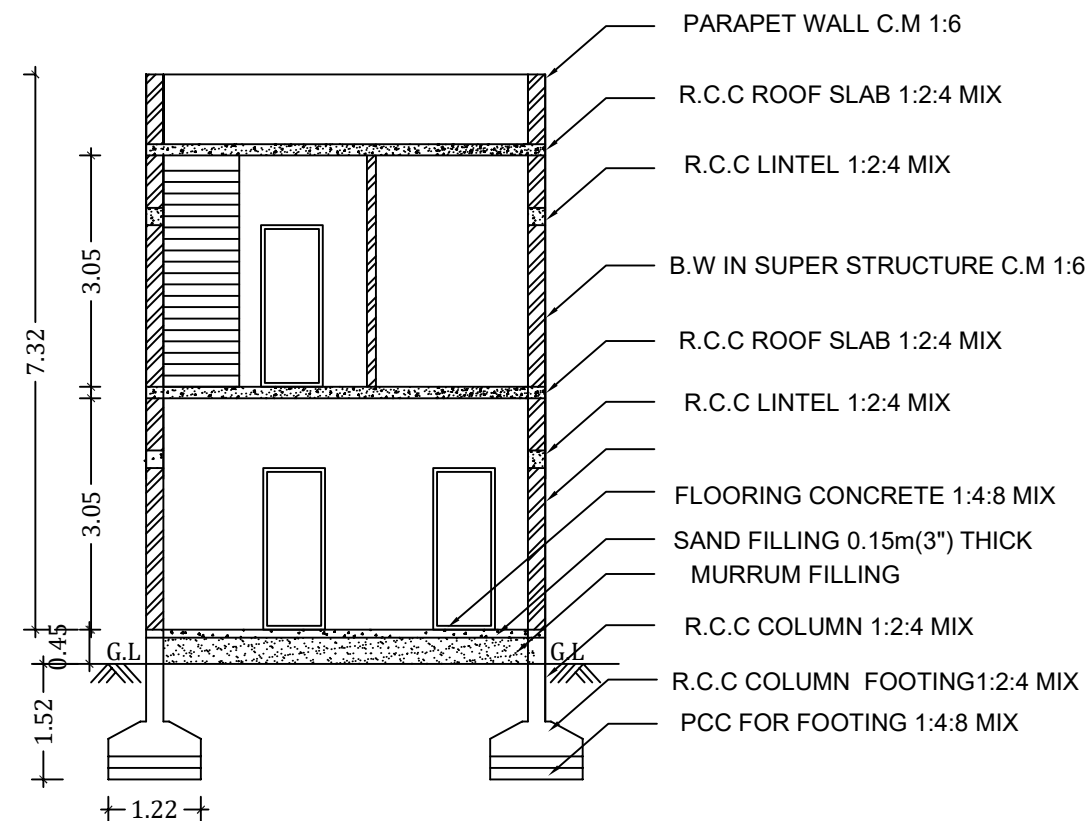


SECTION ON A-A'

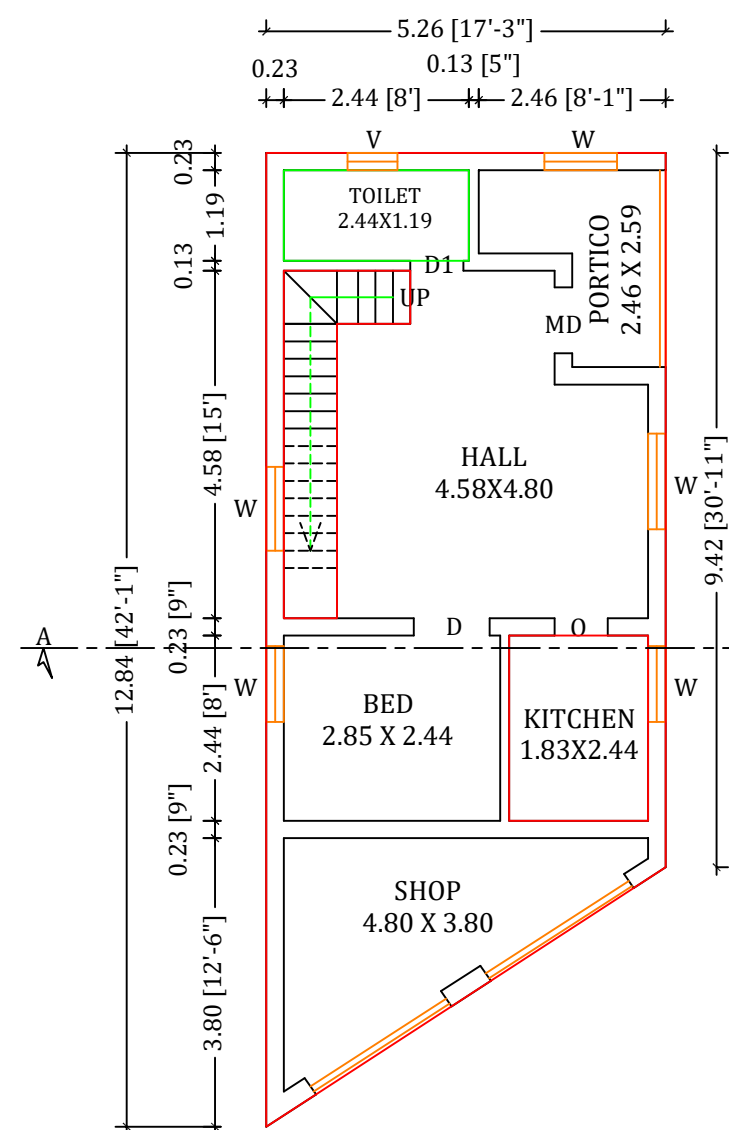

GROUND FLOOR PLAN

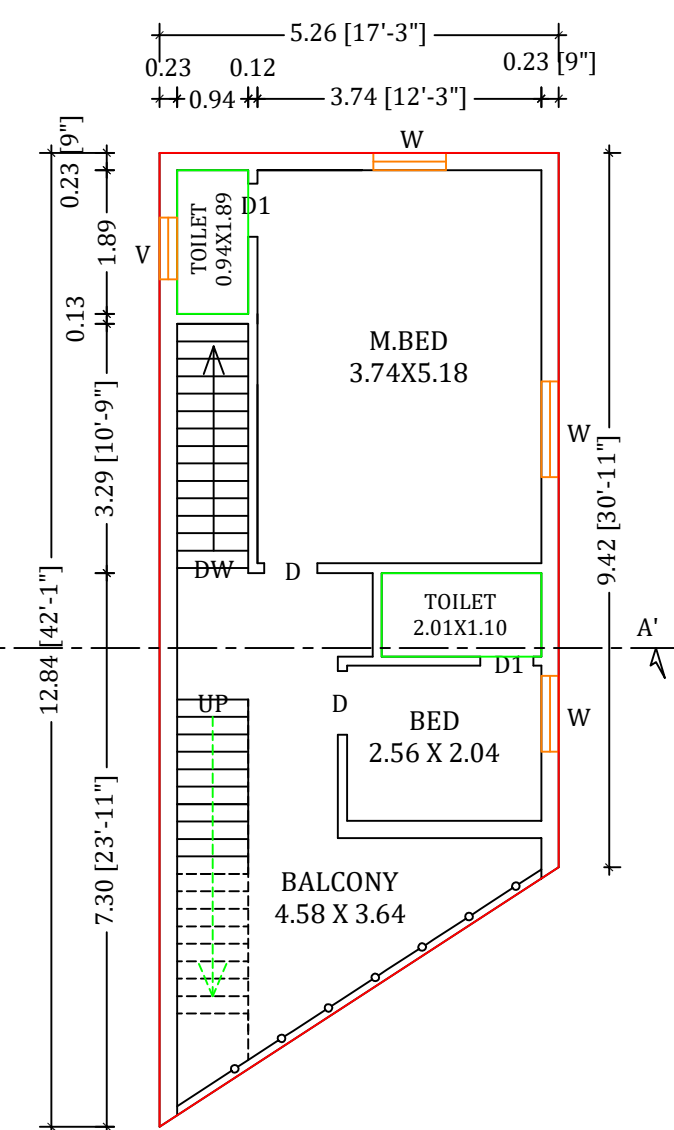

FIRST FLOOR PLAN

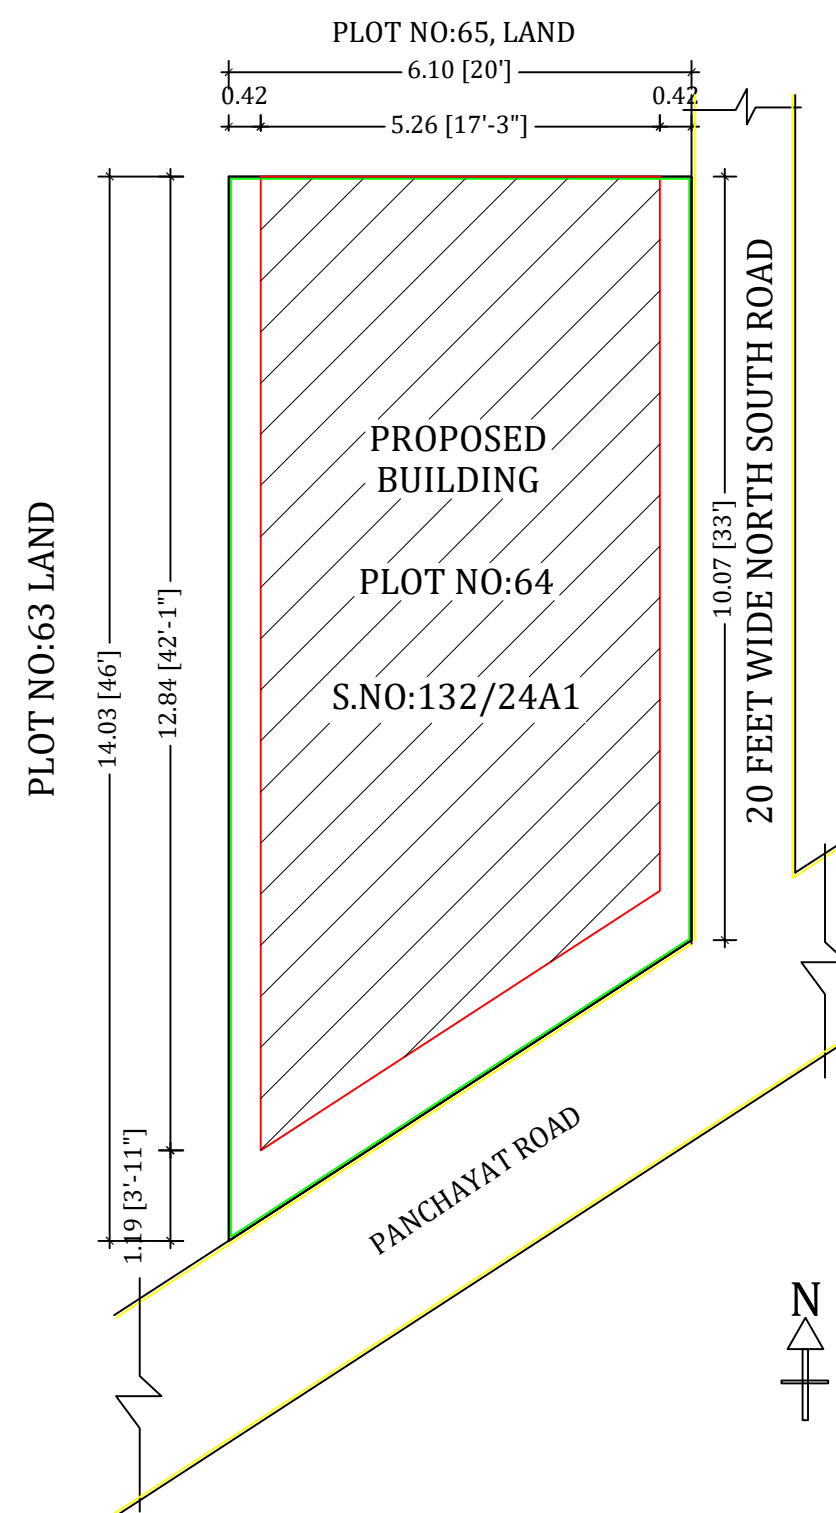

SITE PLAN- SCALE 1:100

