



PLAN SHOWING THE ADDITIONAL PROPOSED GROUND FLOOR AND FIRST FLOOR, PROPOSED SECOND FLOOR OF R.C.C TERRACED ROOF CONSTRUCTION FOR RESIDENTIAL BUILDING IN S.NO.51/1G & 1H1, PATTa NO.636, WD-7, DOOR NO.7/340, ASSESMENT NO.1687, MANJULAMPALLAM, VELLAKKALPATTY VILLAGE, VELLAKKALPATTY PANCHAYAT, OMALUR - Tk, SALEM -Dt.

SCALE 1:100



APPLICANT : Mr. M. KUMARAVEL S/O. MANICKAM

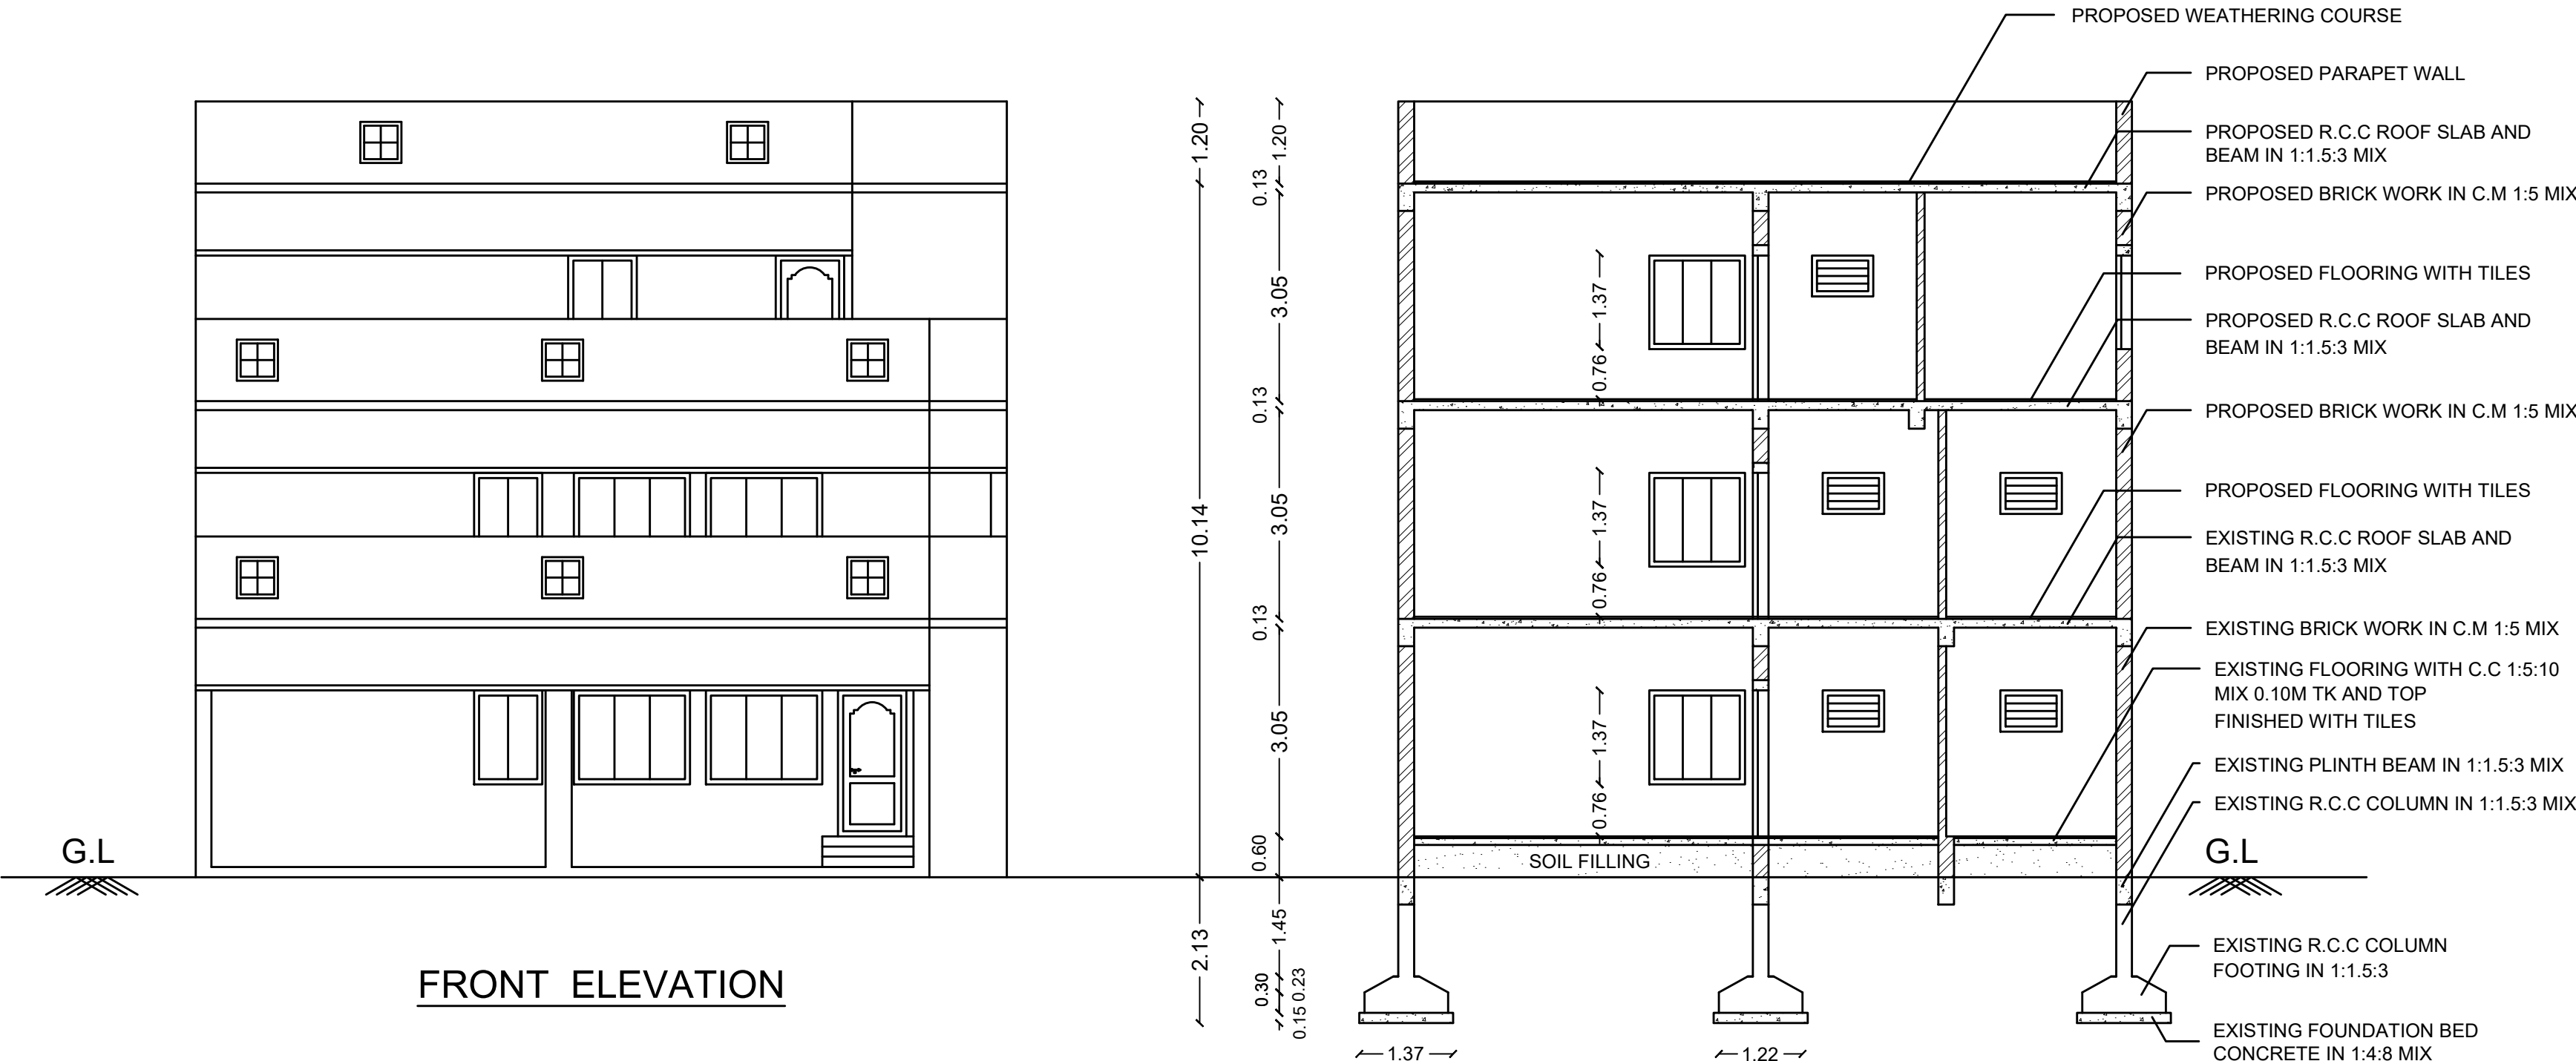


SECTION ON A-B

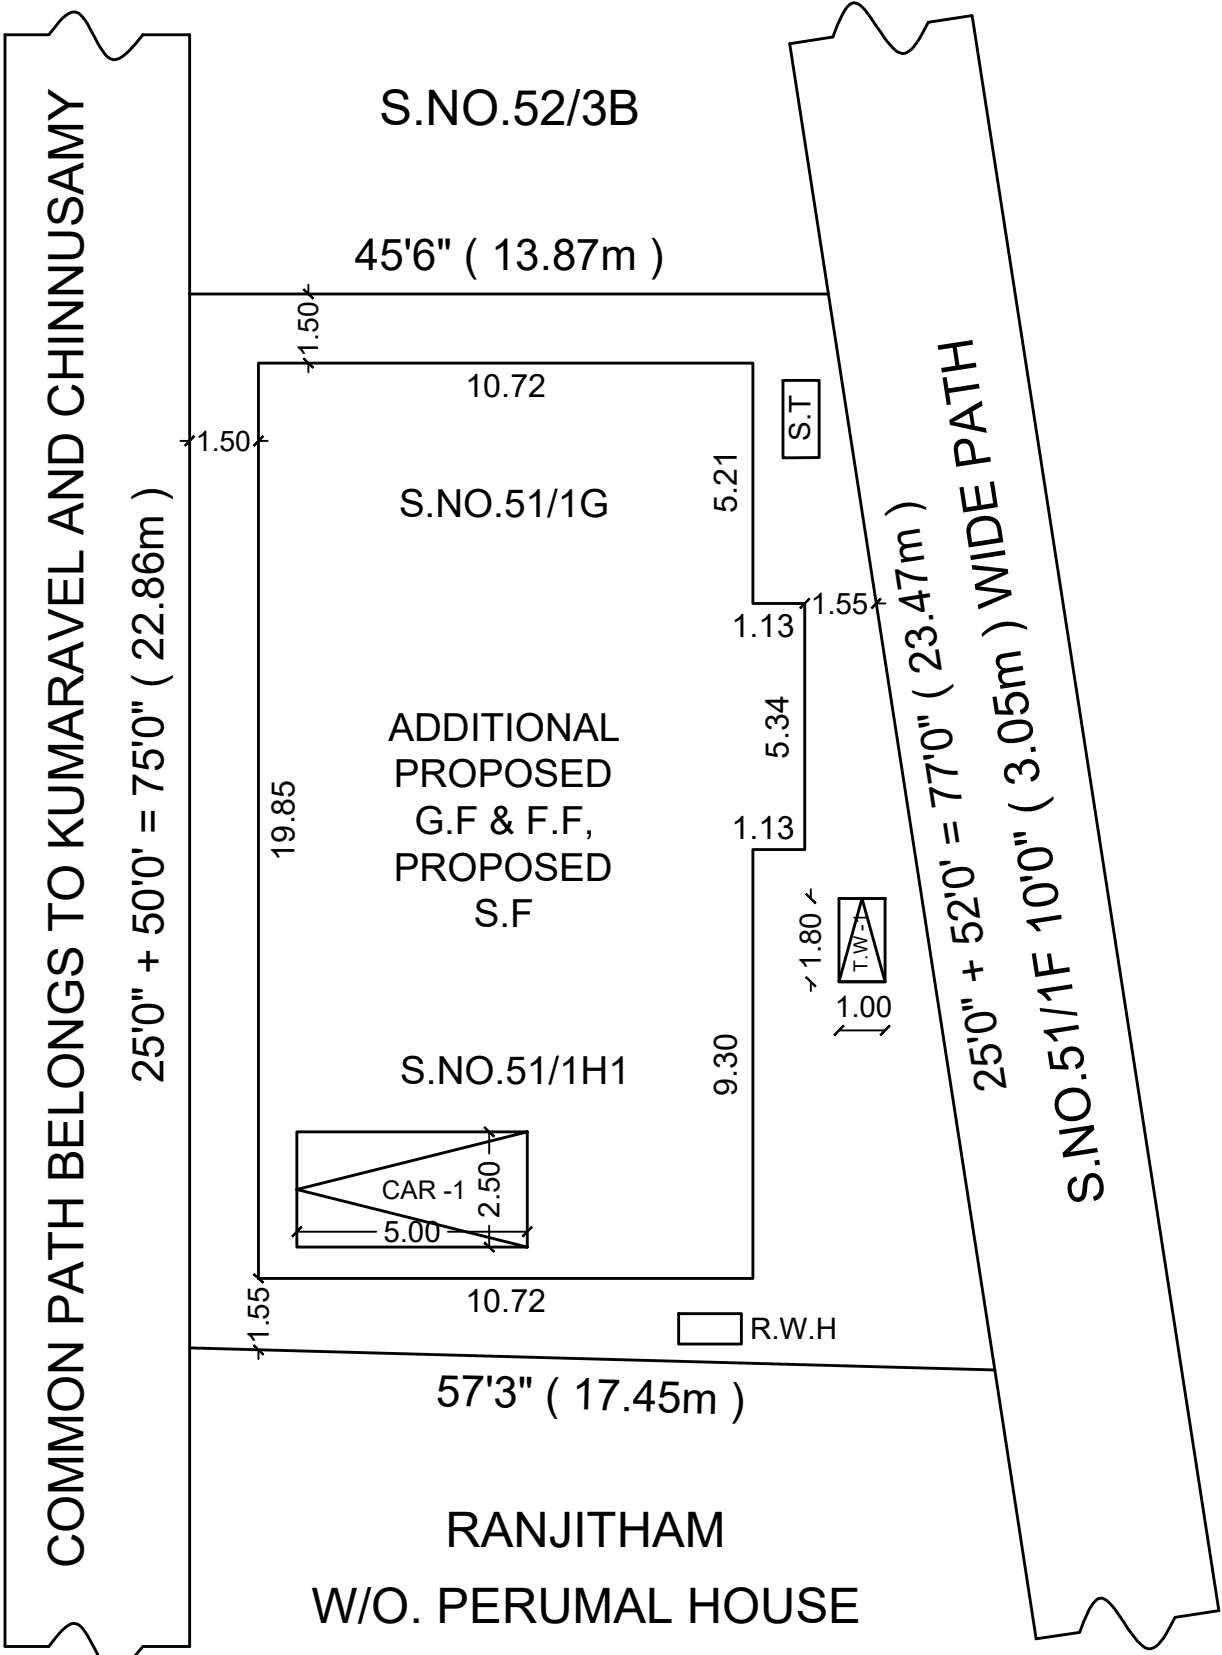


SITE PLAN [SCALE 1:200]

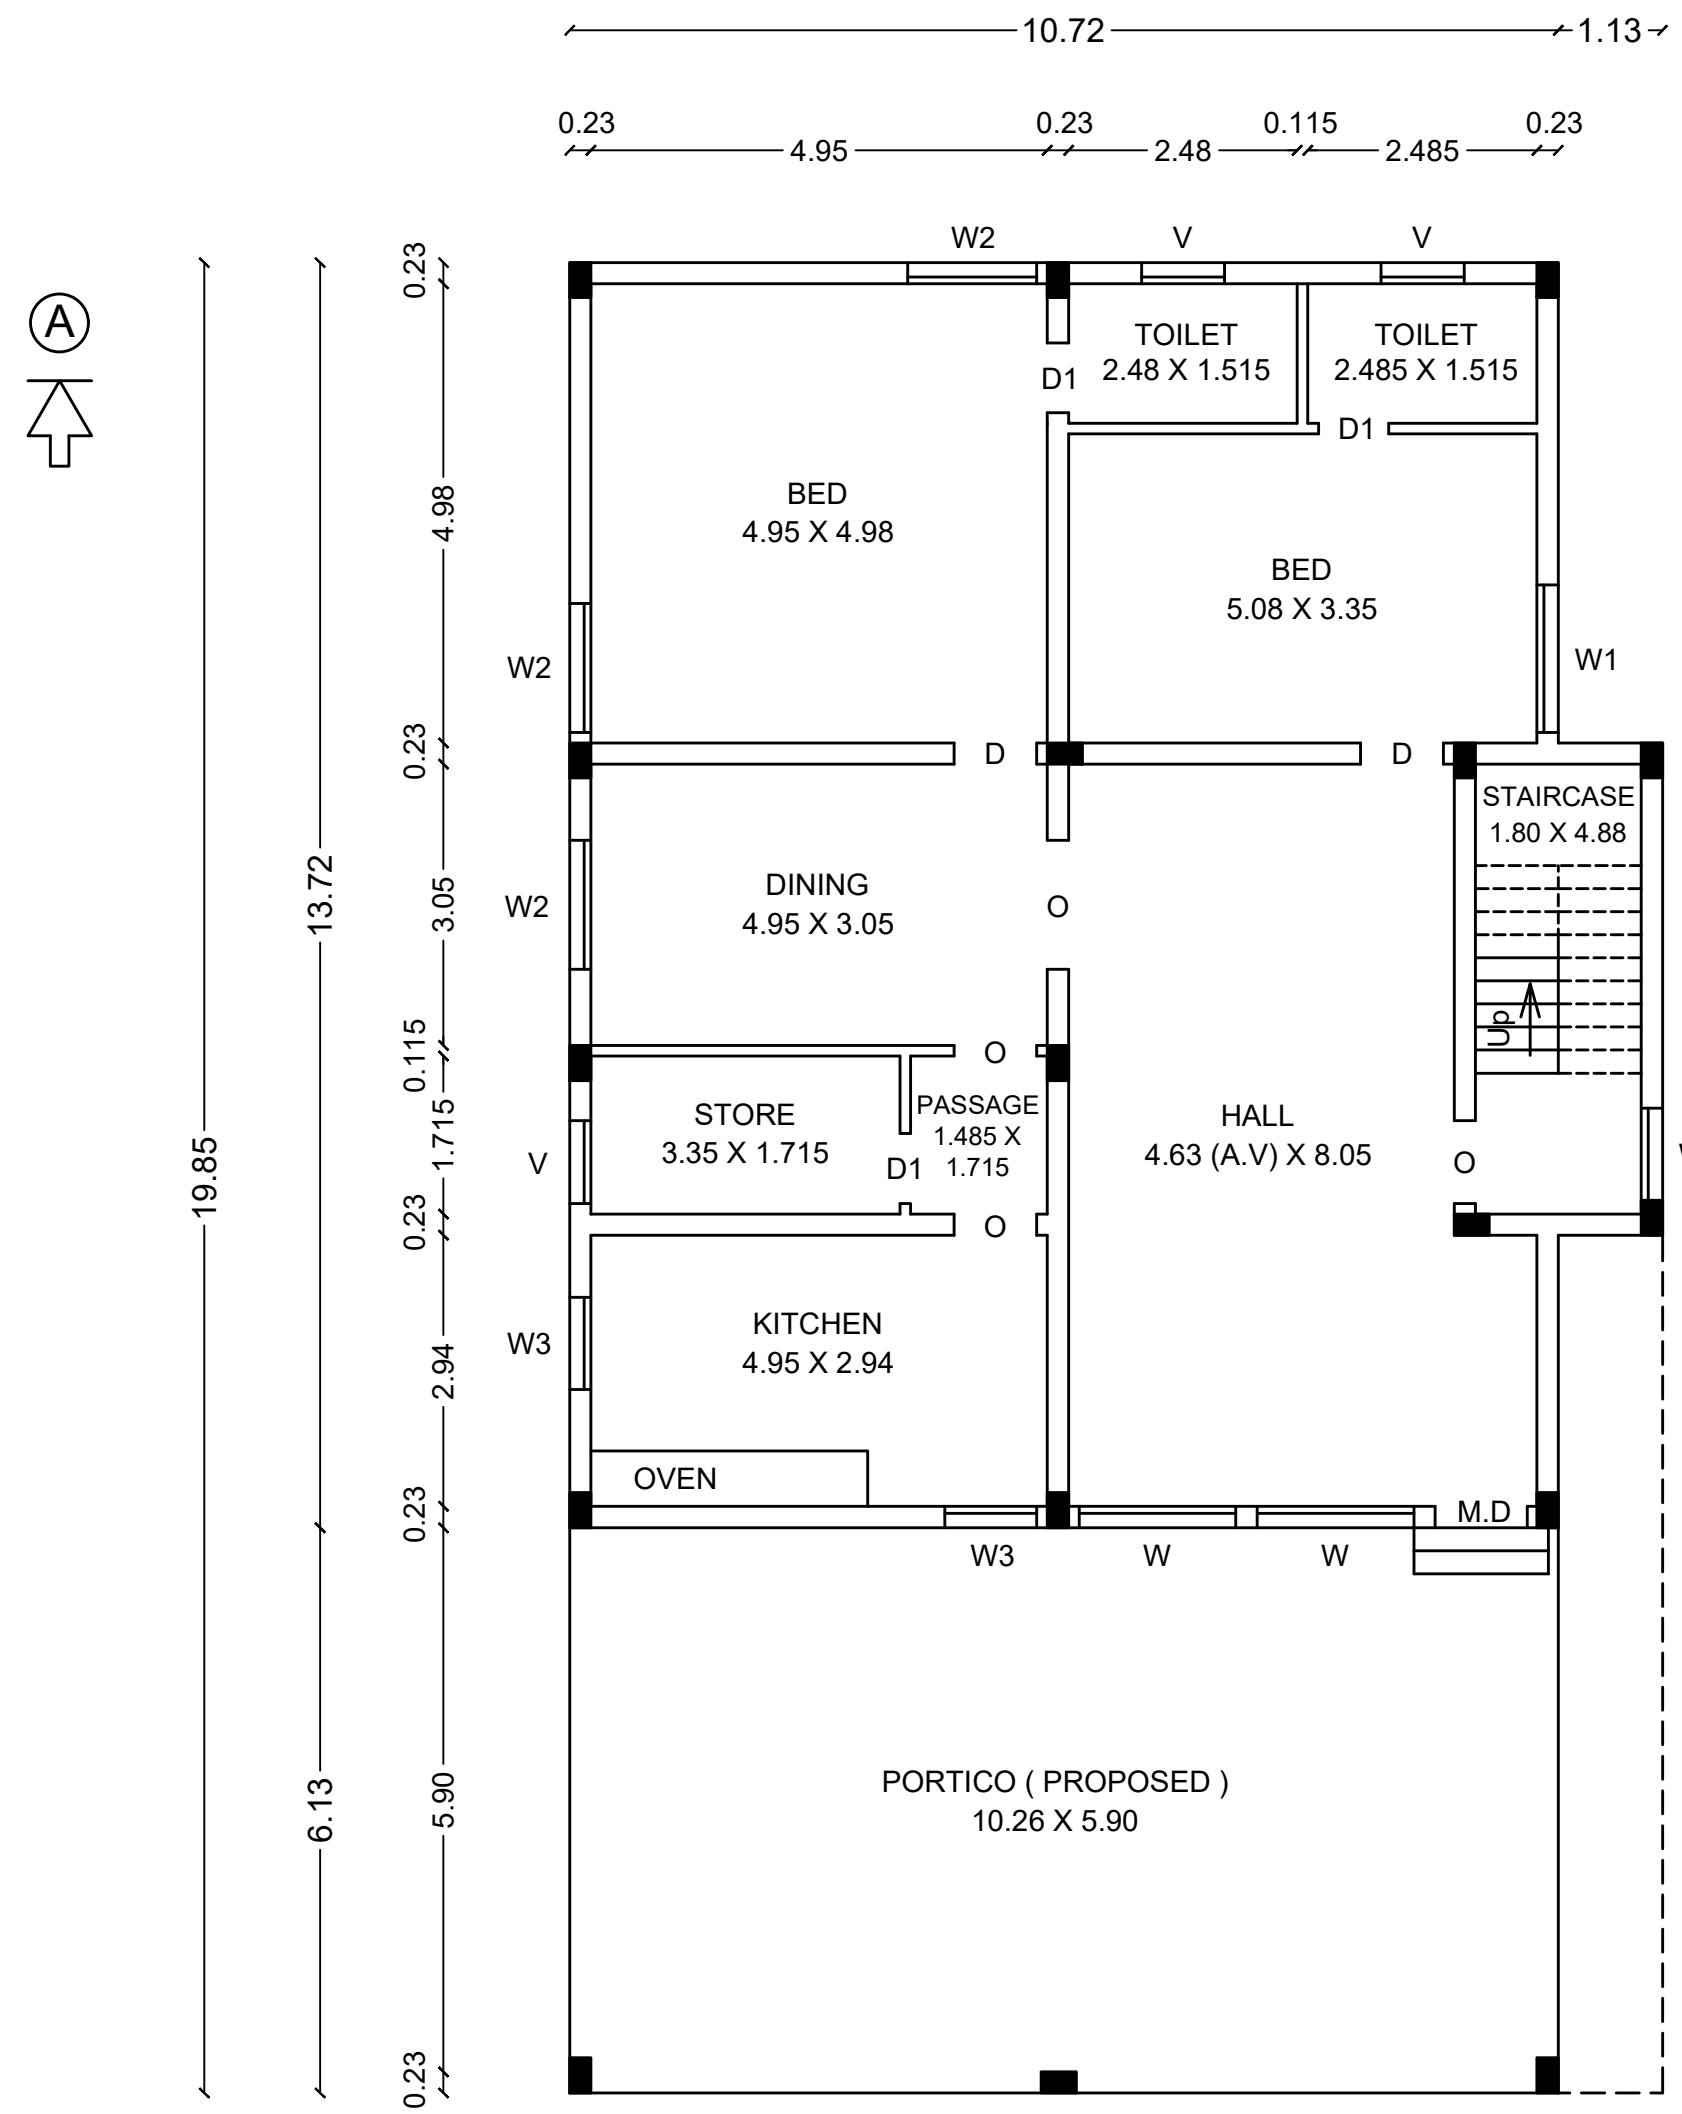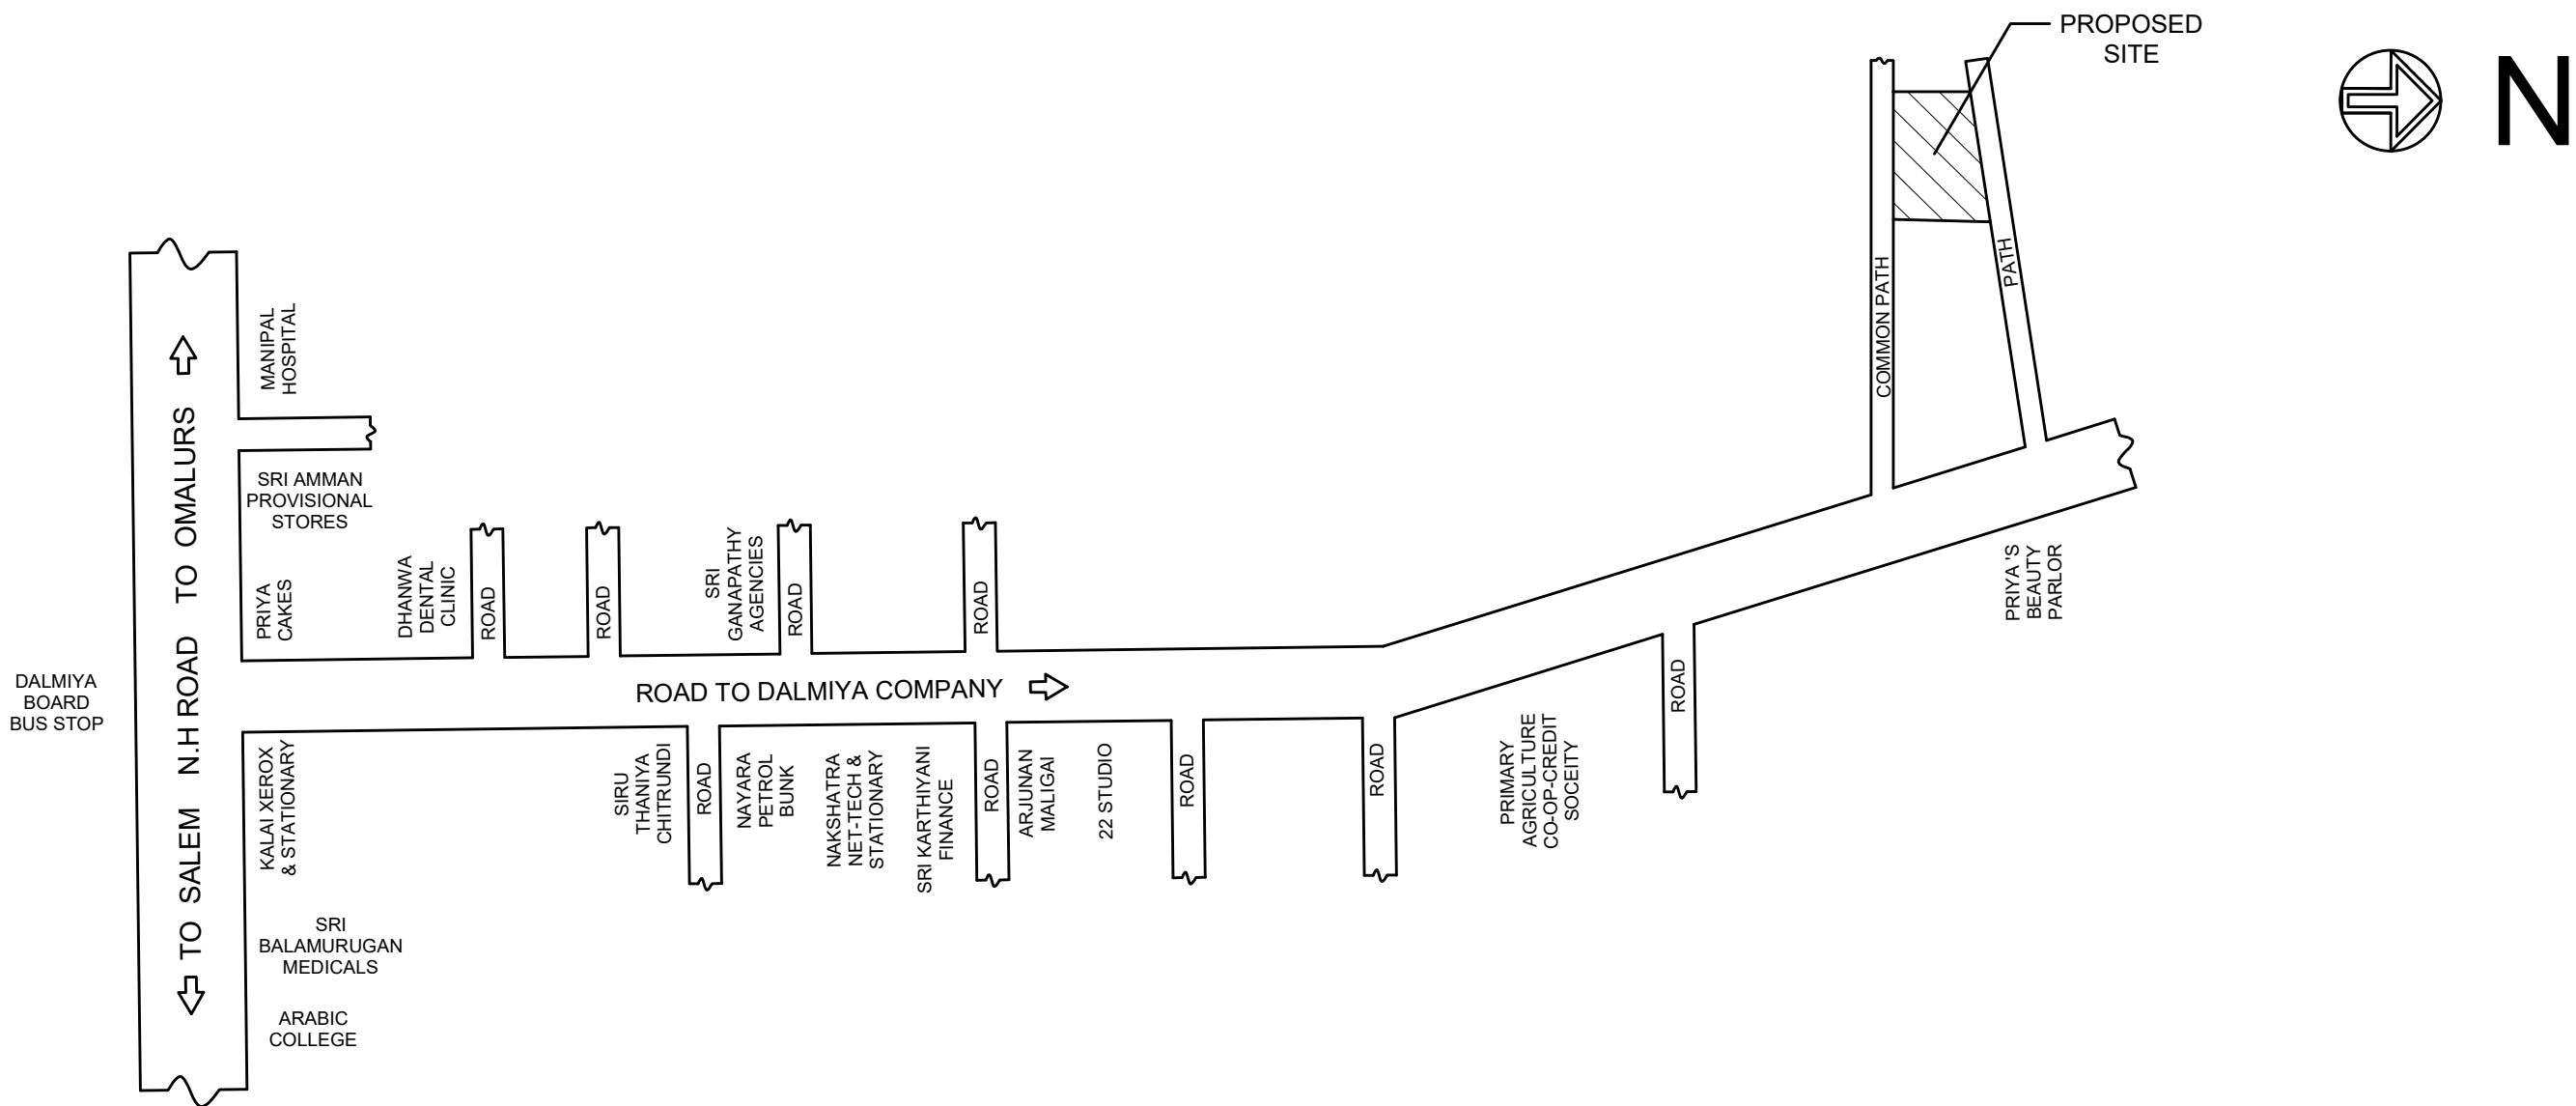

ADDITIONAL PROPOSED GROUND FLOOR PLAN

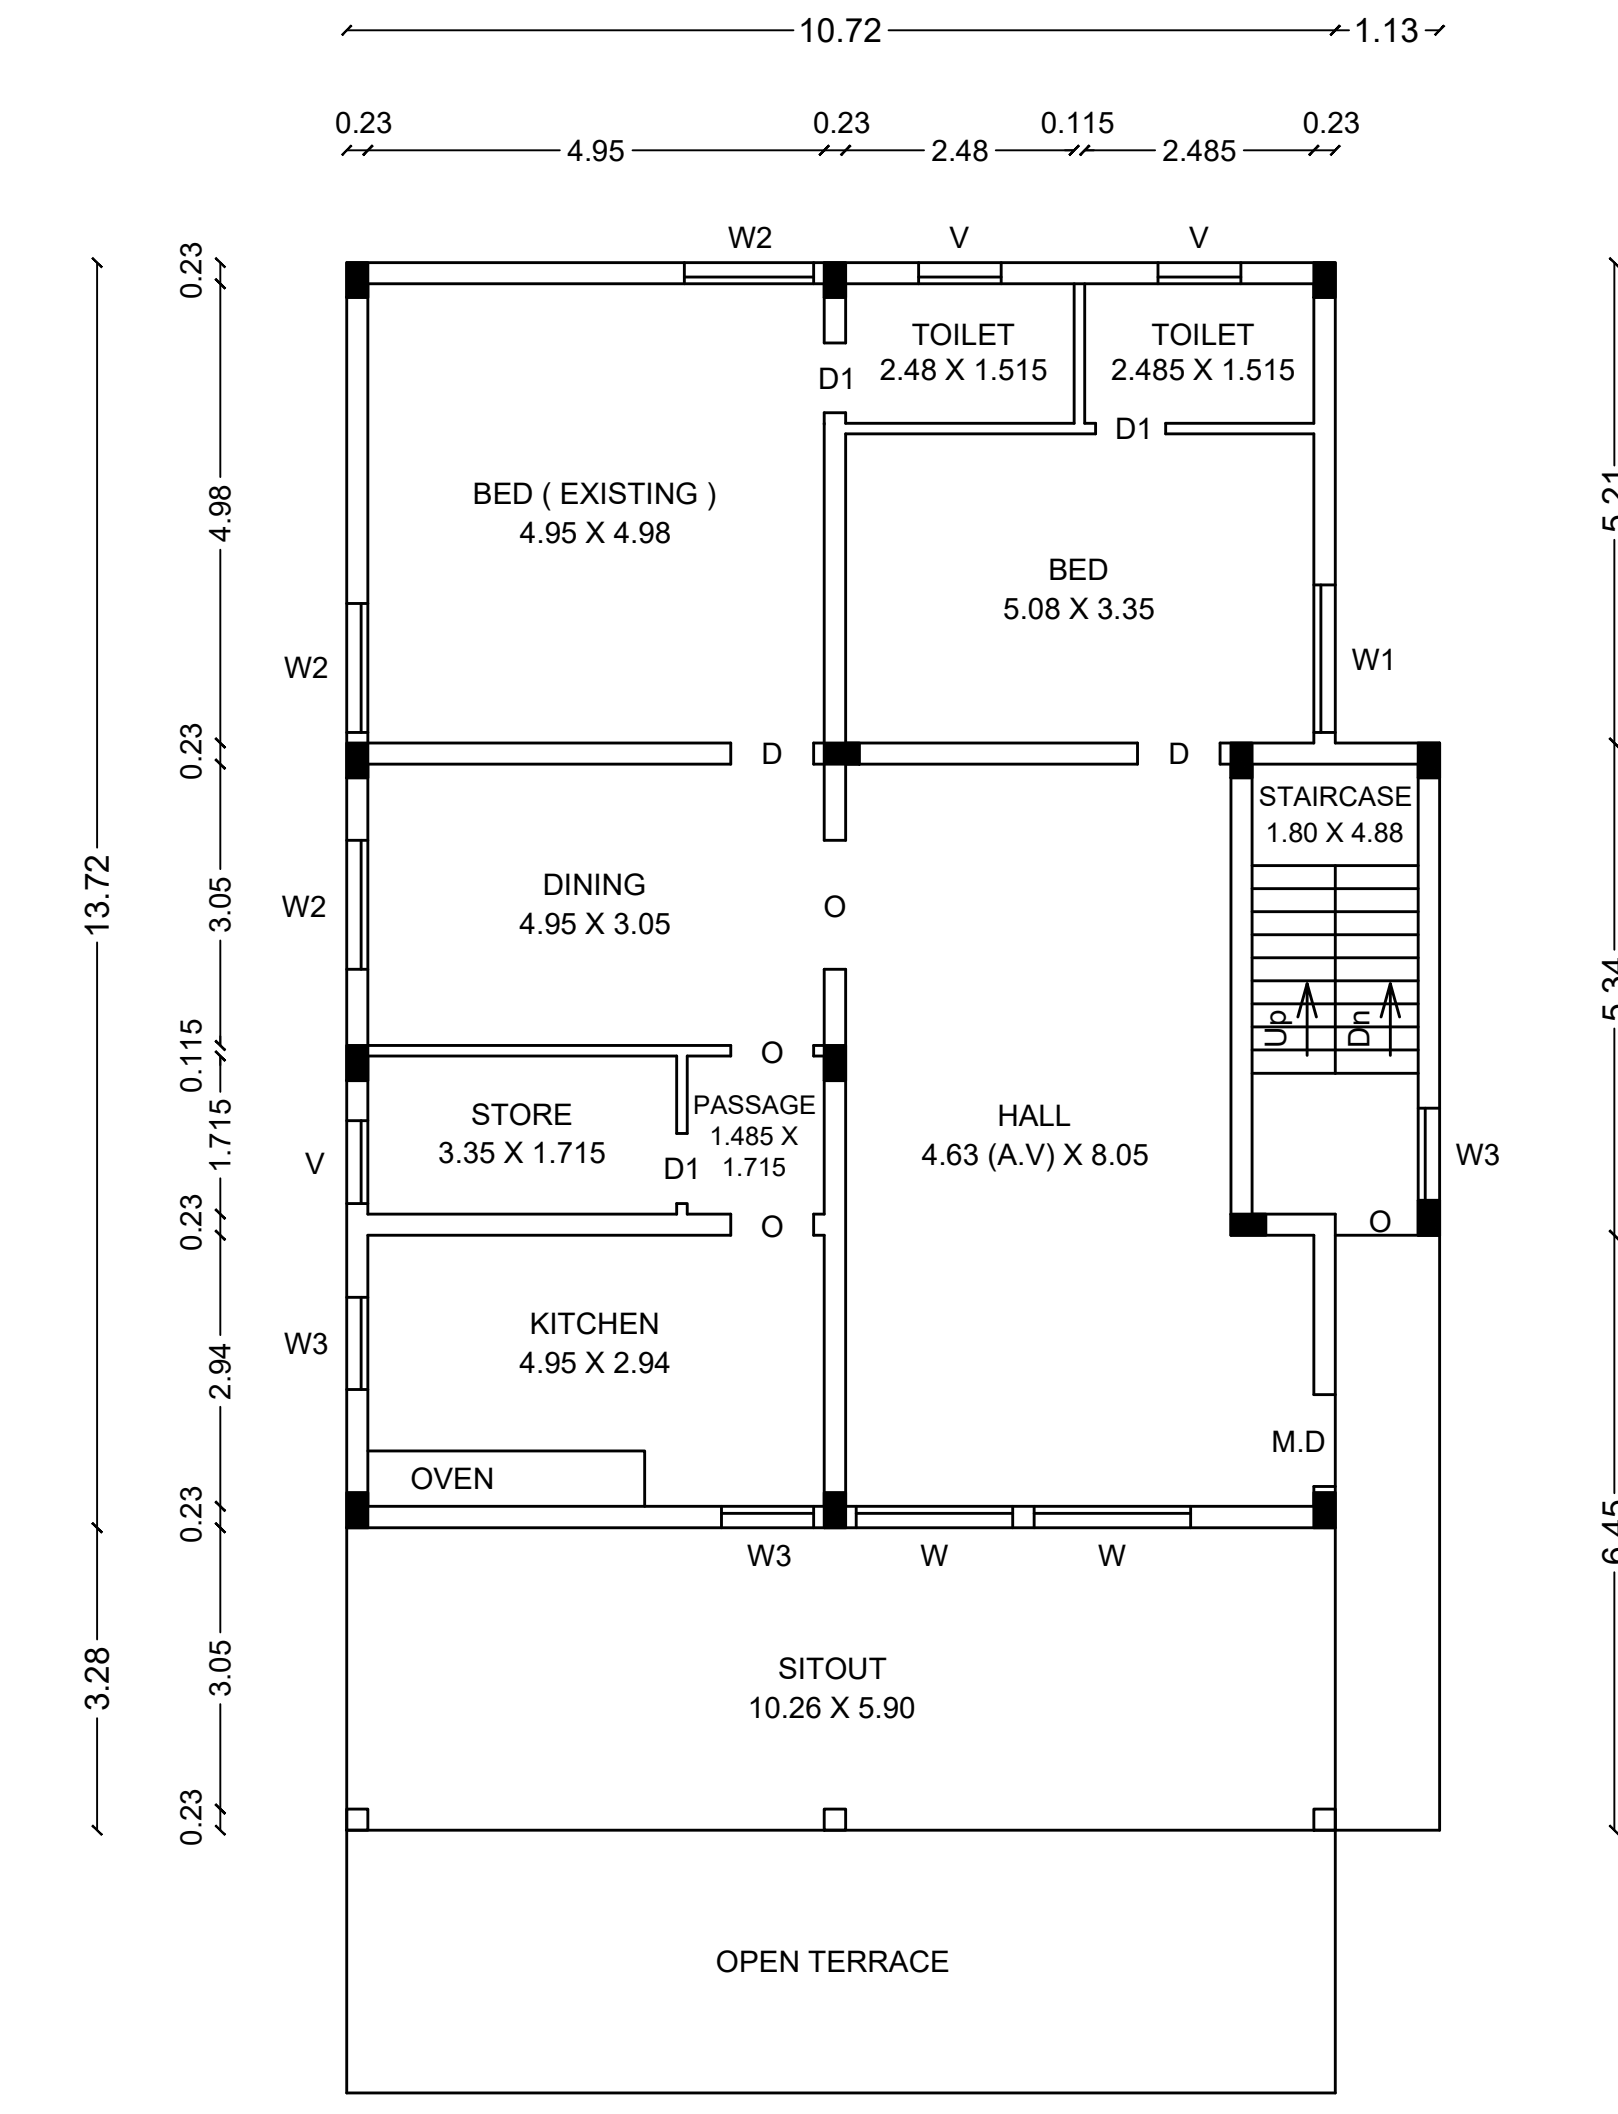

ADDITIONAL PROPOSED FIRST FLOOR PLAN

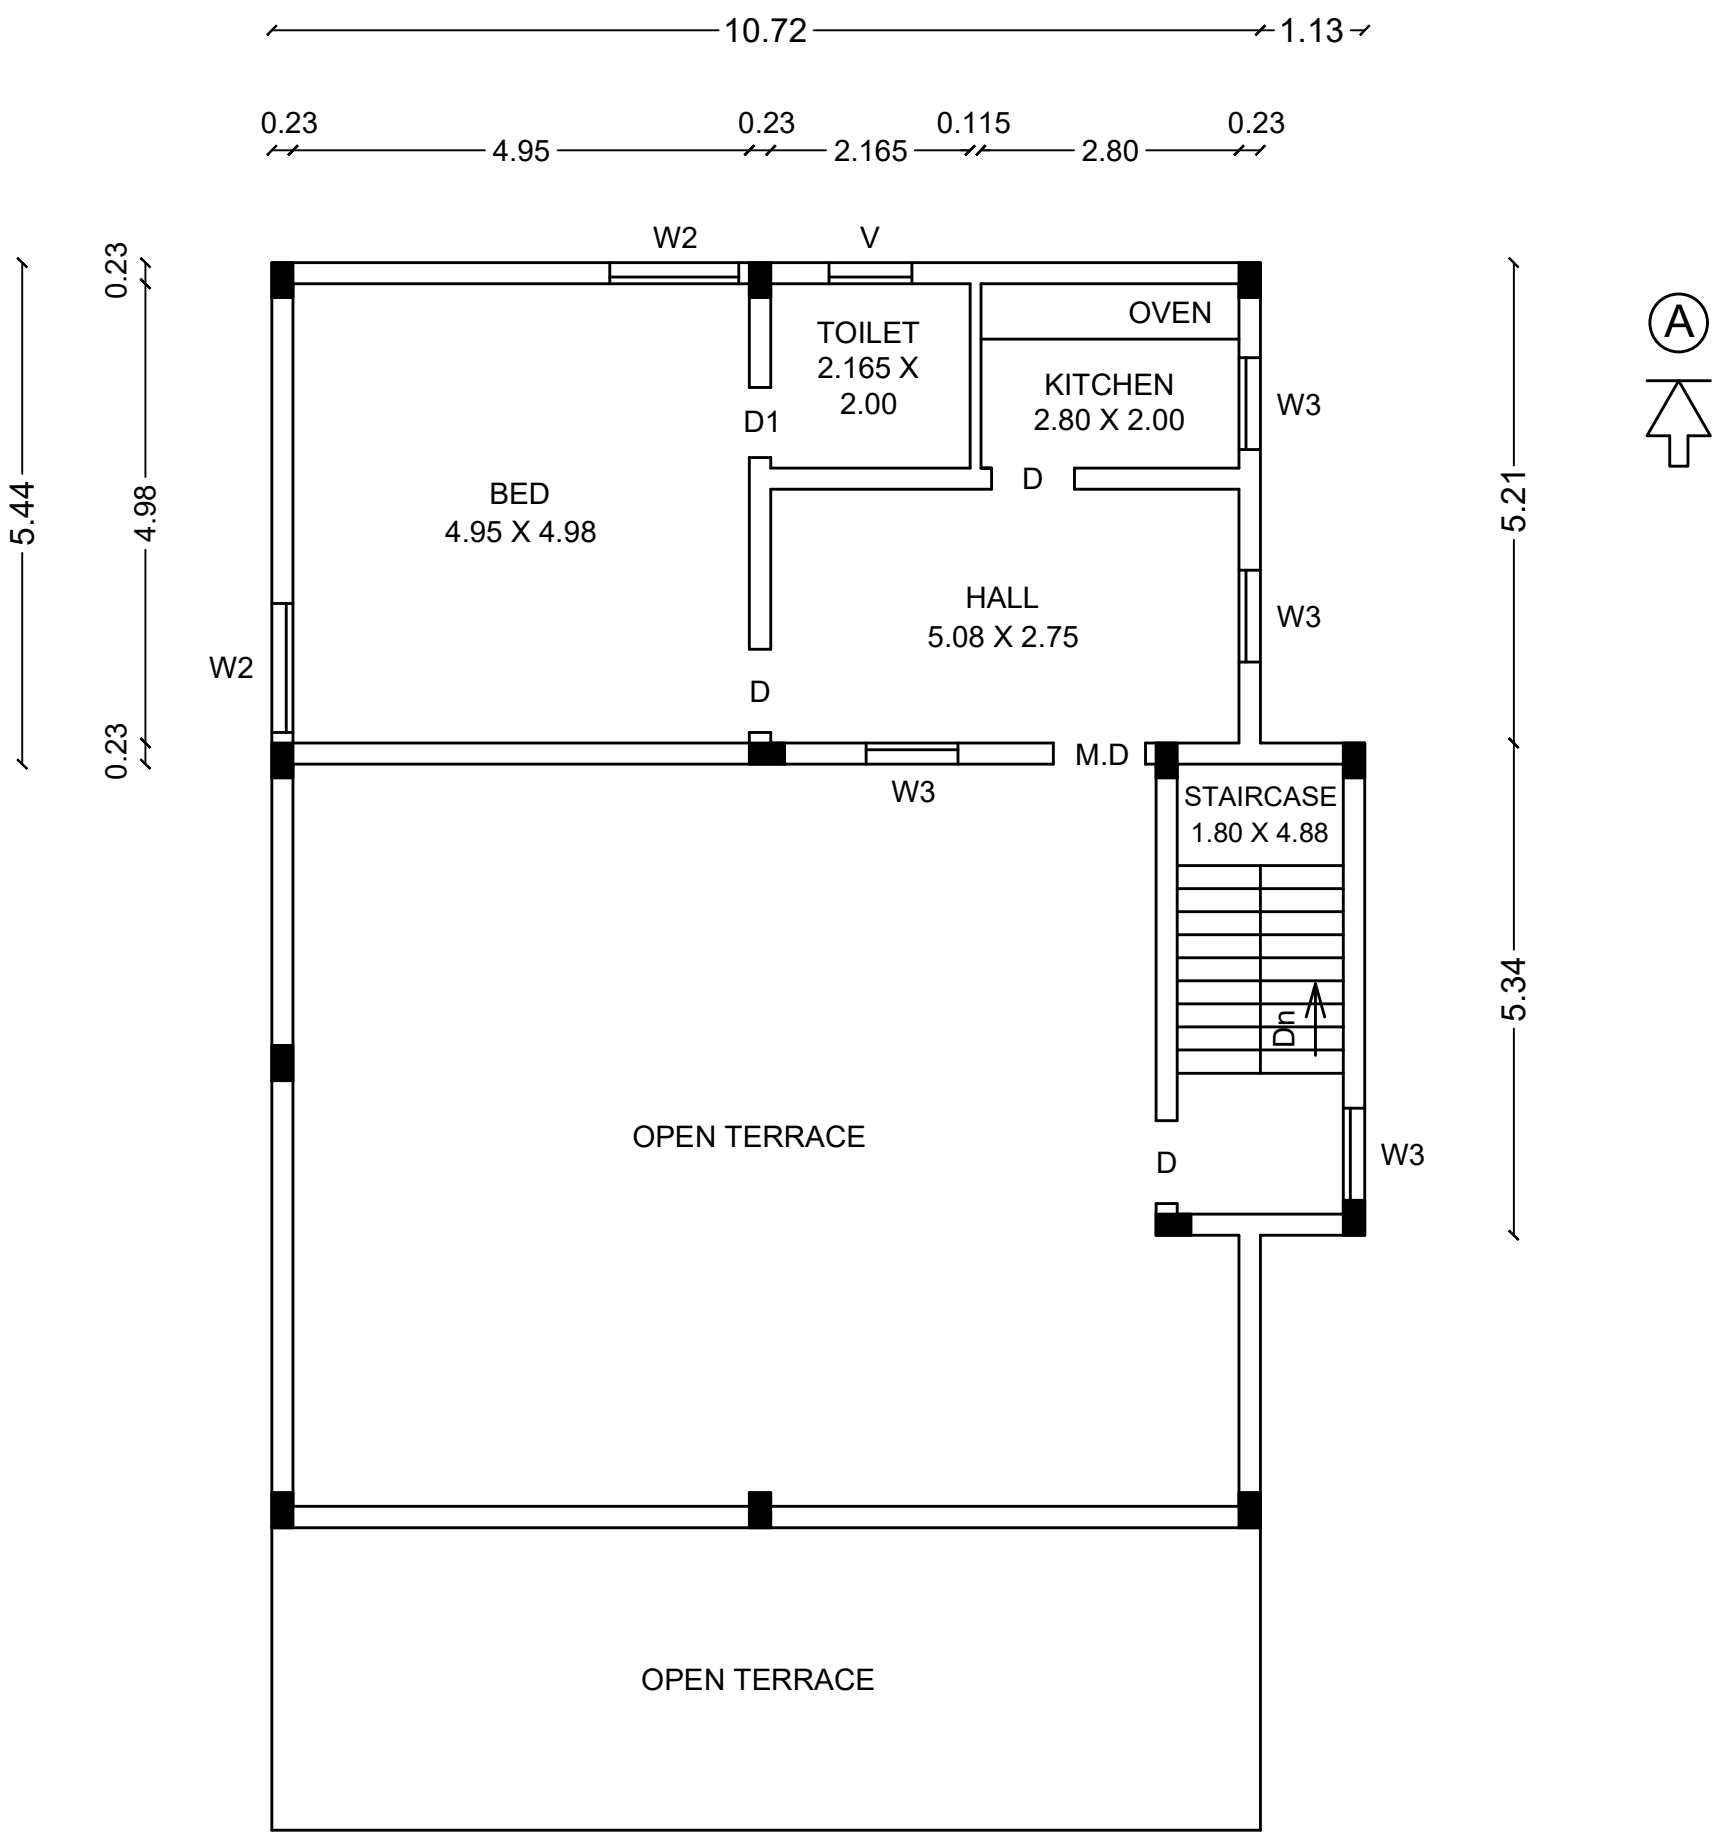


PROPOSED SECOND FLOOR PLAN

AREA STATEMENT


NO.	DETAILS	AREA IN SQ.M	AREA IN SQ.FT
1.	AREA OF SITE (AS PER DOCUMENT)	361.39	3890.00
2.	EXISTING BUILDING G.F	138.00	1485.00
3.	EXISTING BUILDING F.F	36.20	389.40
4.	ADDITIONAL PROPOSED BUILDING G.F	80.83	870.06
5.	ADDITIONAL PROPOSED BUILDING F.F	152.07	1636.87
6.	PROPOSED BUILDING S.F	70.13	754.87
7.	TOTAL PROPOSED BUILDING AREA	303.03	3261.79
8.	AREA OF OPEN SPACE	142.56	1534.94



SEPTIC TANK DETAILS

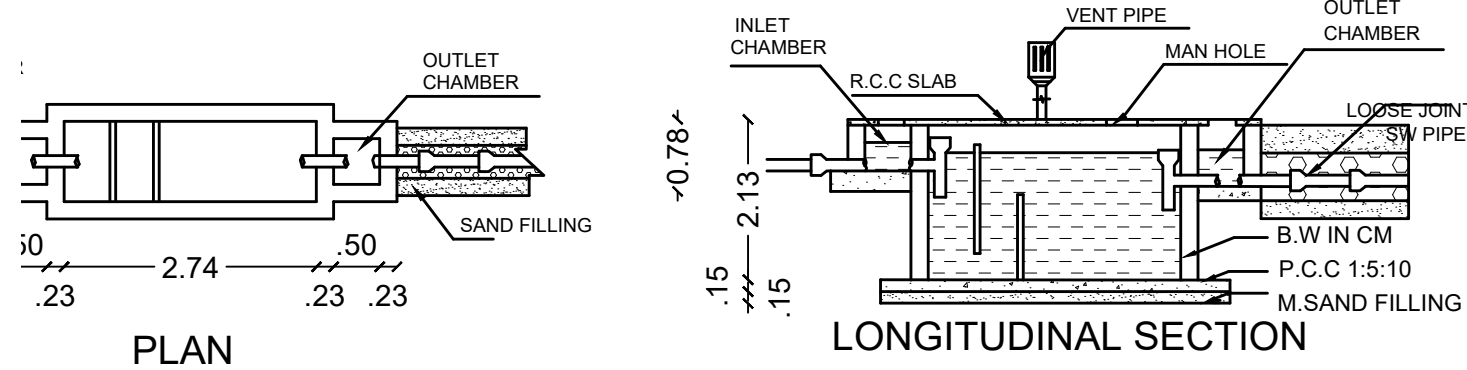

SOLAR SYSTEM

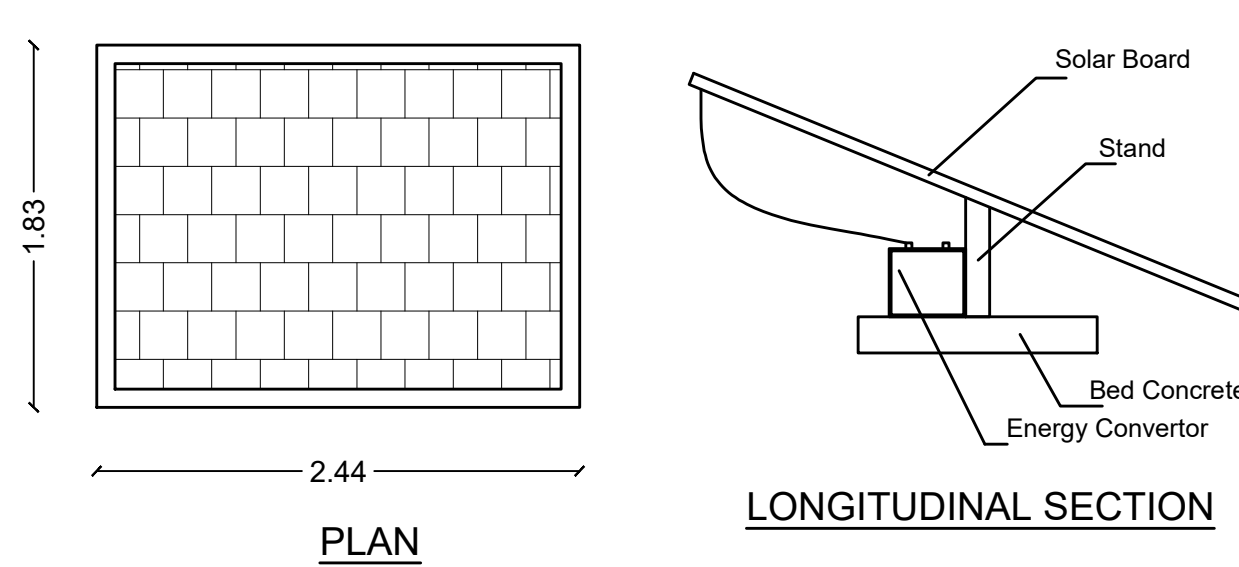


JOINERIES DETAILS


REF	DETAILS	SIZE IN METRE
M.D	MAIN DOOR	1.00 X 2.13
D	DOOR	0.90 X 2.13
D1	DOOR	0.76 X 2.13
O	OPEN	1.50 X 2.13
O1	OPEN	0.90 X 2.13
W	WINDOW	1.70 X 1.37
W1	WINDOW	1.60 X 1.37
W2	WINDOW	1.40 X 1.37
W3	WINDOW	1.00 X 1.37
V	VENTILATOR	0.90 X 0.60

RAIN WATER HARVESTING

FILTER BED

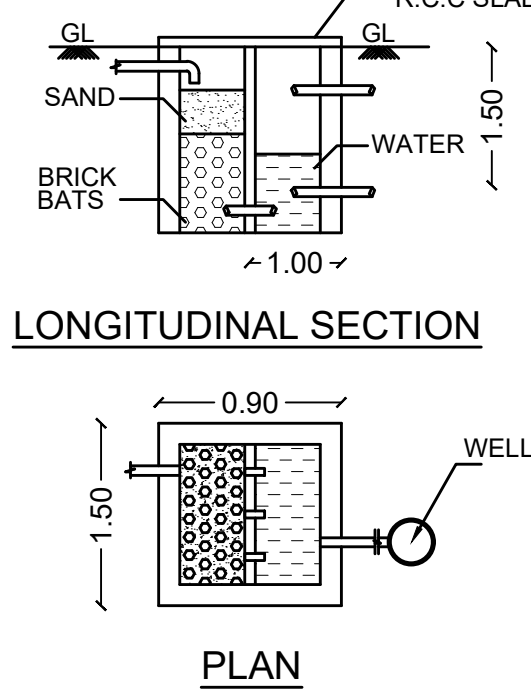


FOOTING DETAILS

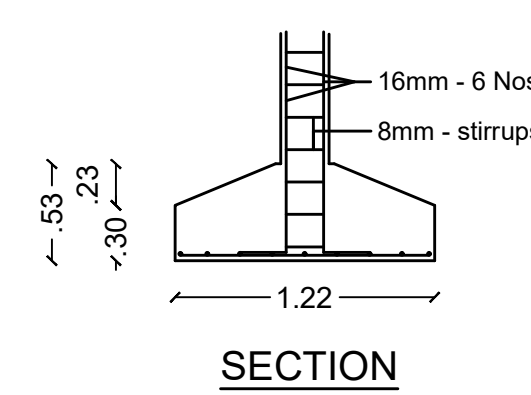


COLUMN DETAILS

SIZE : 0.23 X 0.38

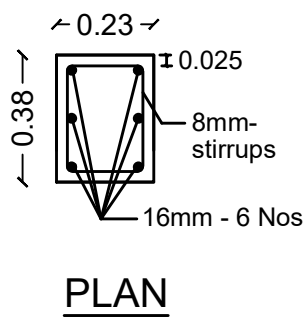

STAIRCASE DETAILS

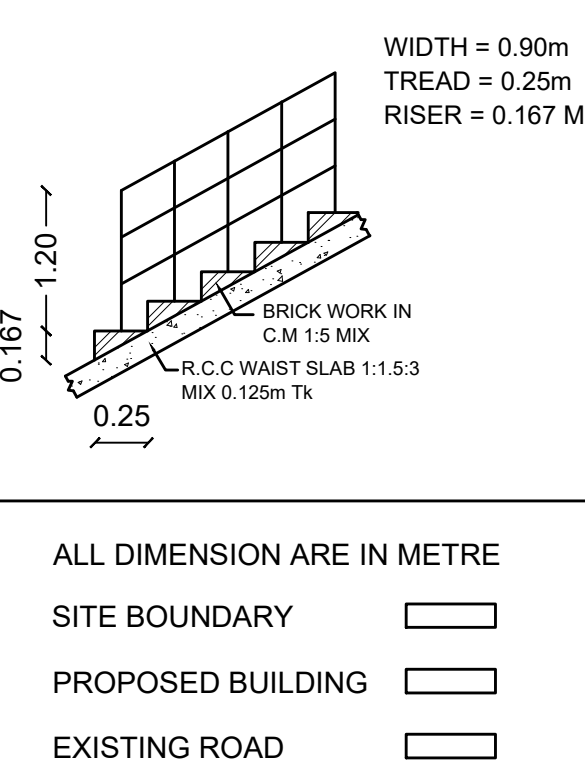

APPLICANT :

Mr. M. KUMARAVEL

ENGINEER :

Er. A. KANNAN, B.E.A.M.I.E.A.I.V.,
Chartered Engineer, Approved Valuer,
Registered Engineer Grade - I (RE-1)
Registration No: 27/RE-1/2024
Salem DTCP
Angappan Nilayam, Near P.U.Ely. School,
Kanuppur Post, SALEM - 636 012.
Cell:94432 48532; Tel: 0427-2345802