

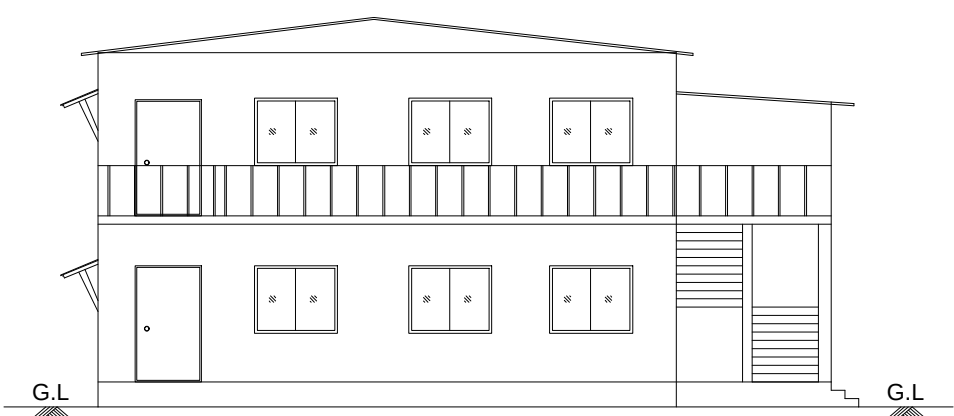


PLAN SHOWING THE PROPOSED CONSTRUCTION OF GABLE ROOF RESIDENTIAL BUILDING (GROUND AND FIRST FLOOR) COMPRISED IN S.F.Nos. - 16/1B, 16/3B, 16/4B , 34/1B & 35/1B,
OF NAGALUR VILLAGE AND VILLAGE PANCHAYAT, YERCAUD TALUK, SALEM DISTRICT.


APPLICANT : M/s. BROOKWOOD FARMERS PRODUCER COMPANY LIMITED.
Mr.S.VIGNESHKUMAR S/o Mr.V.SAKTHIVEL., (MD)

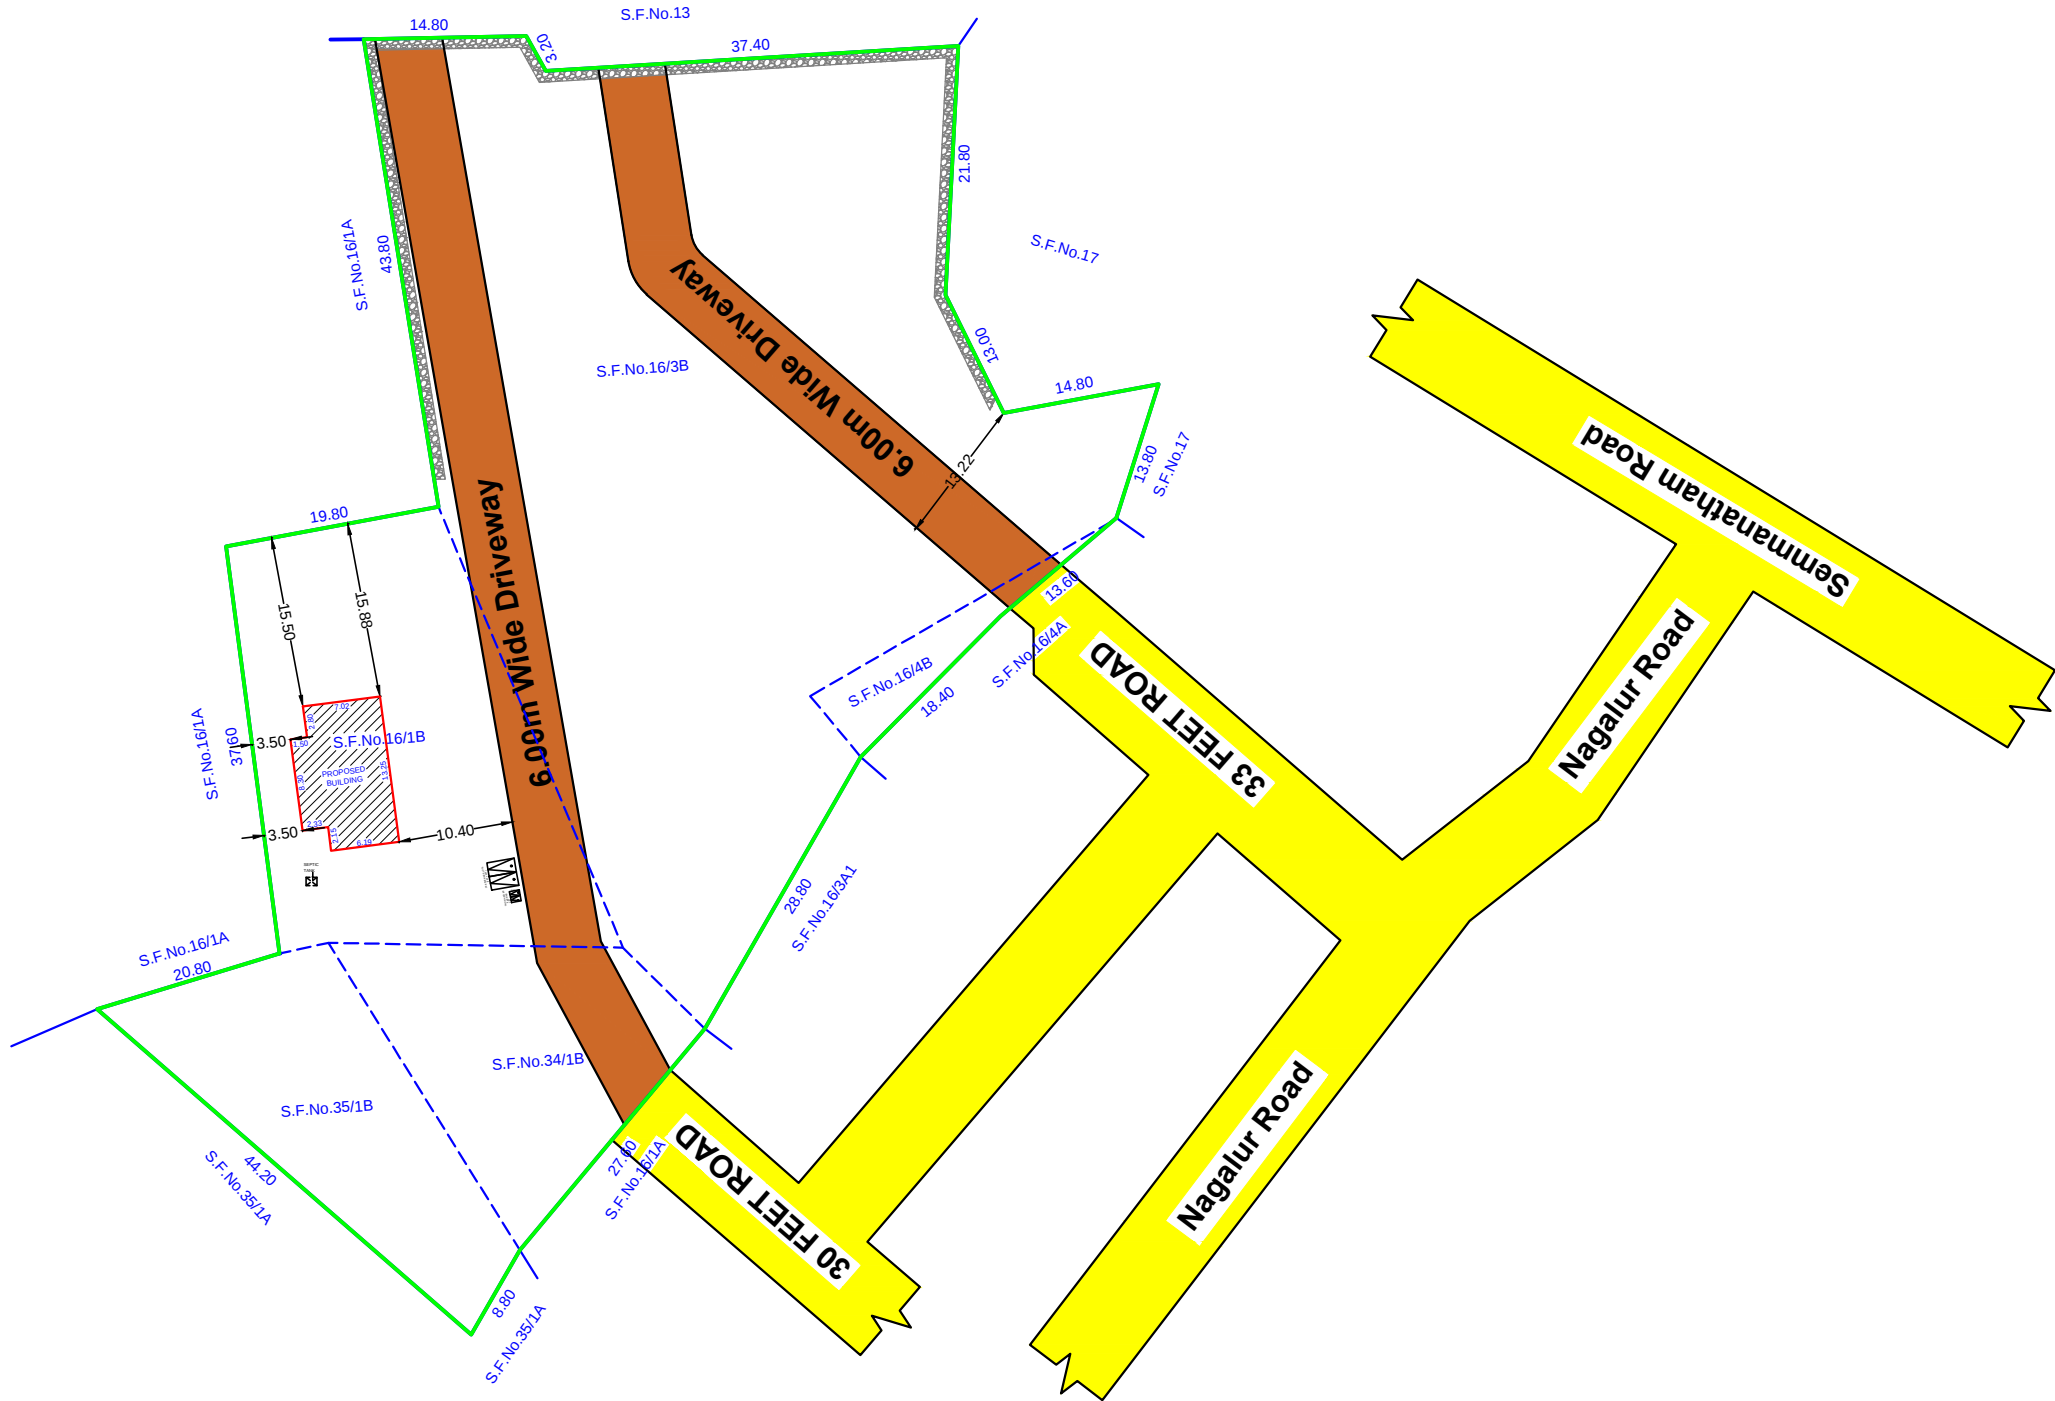


FRONT ELEVATION

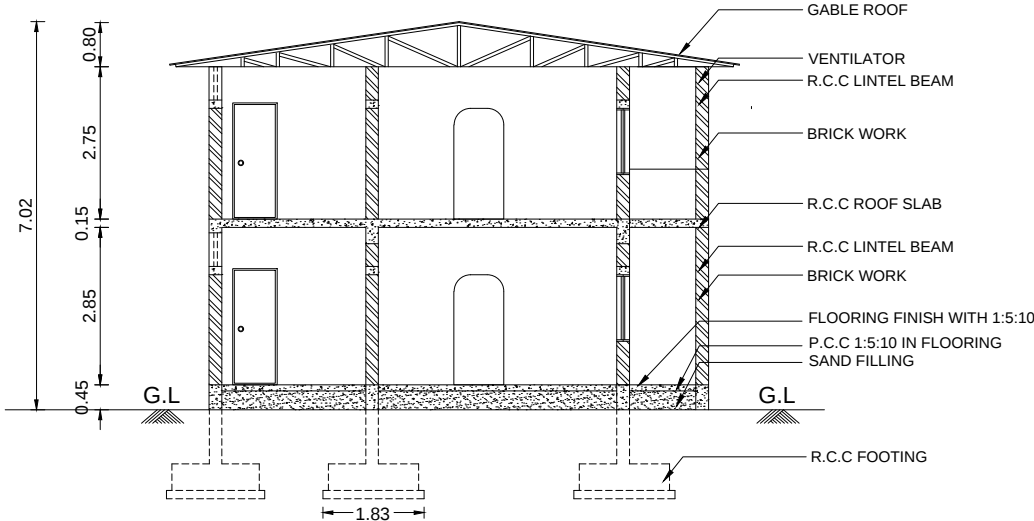


SECTION ON "AA"

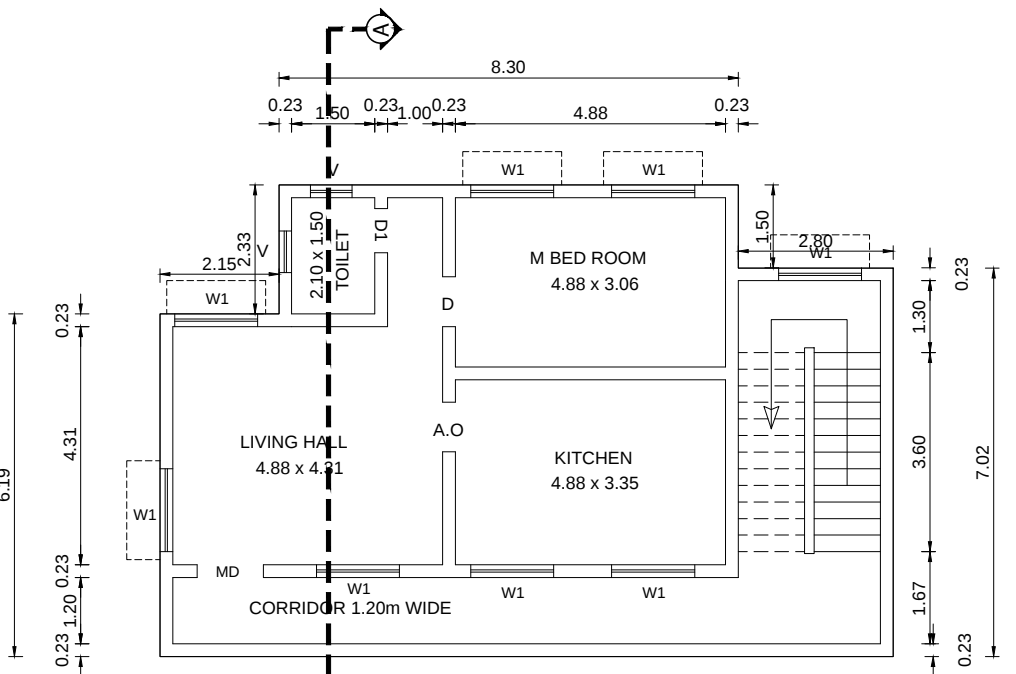


GROUND FLOOR PLAN

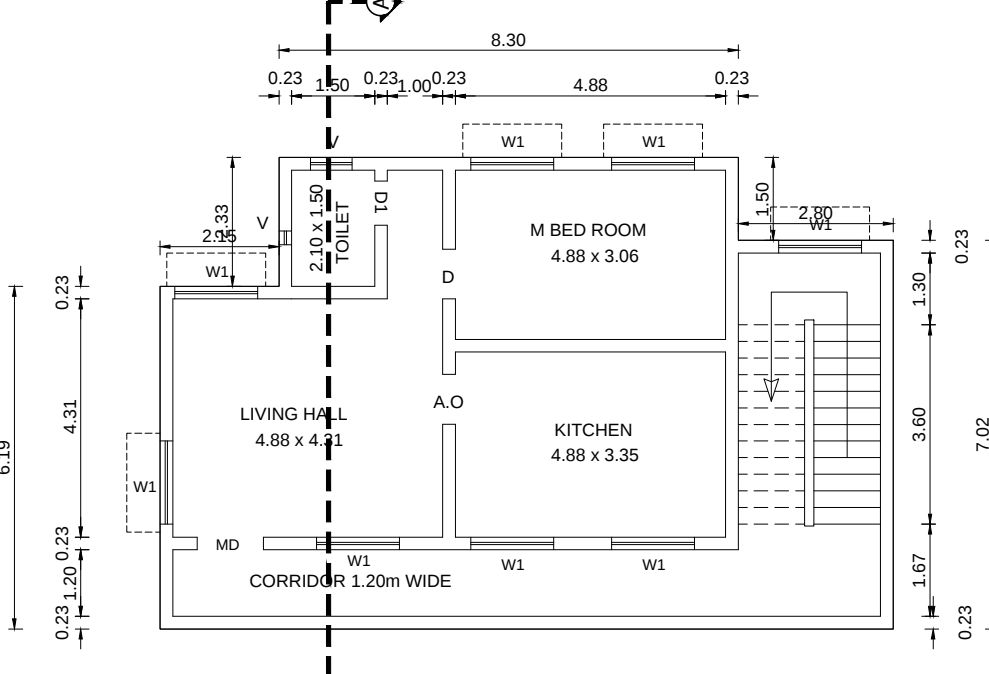


FIRST FLOOR PLAN

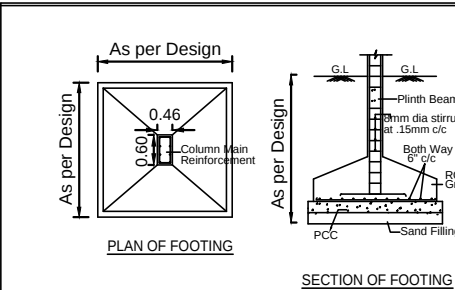

FOUNDATION DETAILS

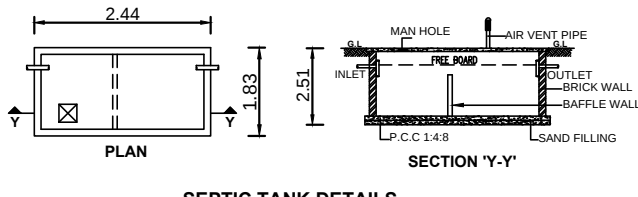

SEPTIC TANK DETAILS

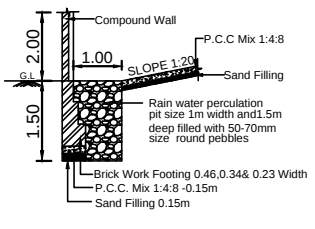

RAINWATER HARVESTING TRENCH

AREA STATEMENT					SCALE 1 : 100	ALL DIMENSIONS ARE IN "METRE"	
SITE AREA DETAILS (In Sq.m)					COLOUR REFERENCES		
AS PER LEASE DOCUMENT [1.49 1/4 ACRE] 6039.88					SITE BOUNDARY SHOWN IN		
BUILDING AREA DETAILS					PROPOSED BUILDING SHOWN IN		
FLOOR NAME	BUILTUP AREA		FSI AREA		EXISTING ROAD SHOWN IN		
	In Sq.m	In Sq.Ft	In Sq.m	In Sq.Ft			
GROUND FLOOR AREA	103.75	1116.76	103.75	1116.76	JOINERY DETAILS (In Metre)		
FIRST FLOOR AREA	103.75	1116.76	103.75	1116.76	D	DOOR	1.00 X 2.13
TOTAL	207.50	2233.52	207.50	2233.52	D1	TOILET DOOR	0.91 X 2.13
FLOOR SPACE INDEX (FSI) = $\frac{207.50}{6039.88}$ = 0.0343 PLOT COVERAGE (PC) = $\frac{103.75}{6039.88} \times 100$ = 1.717 %					FD	FRENCH DOOR	1.83 X 2.13
					W	WINDOW	1.83 X 1.22
					KW	KITCHEN WINDOW	1.22 X 1.00
					V	VENTILATOR	0.90 X 0.60

APPLICANT :
For BROOKWOOD FARMERS PRODUCER
COMPANY LIMITED
Director

REGISTERED ENGINEER :
Er.K.THANIKASALAM, DCE., B.E.,
Registered Engineer Grade - III,
Ragn. No - 238/2021 (SCMC),
Building Planner & Designer,
BASIL BELL CONSTRUCTION,
12/192-E, Thirunavukkarasur Street,
Adivaitha Ashramam Road, Fairlands,
Salem - 4. Cell: 8058318774