



PLAN SHOWING THE PROPOSED CONSTRUCTION OF A PPGI SHEET ROOF GROUND FLOOR COMMERCIAL BUILDING IN PATT.A.NO.1667, OLD S.NO.383/3A, NEW S.NO.383/3A1A1, PLOT NO.59 & 60, "ISHWARIYAM CENTRE CITY" RAMANAICKENPALAYAM (SOUTH) VILLAGE AND PANCHAYAT, ATTUR TALUK, SALEM DIST. SCALE 1:100

NAME OF APPLICANT : SHRI.T.SENTHILKUMAR S/O THANGAVEL
ம.வ.ம[சே.து] எண் : 49/2007

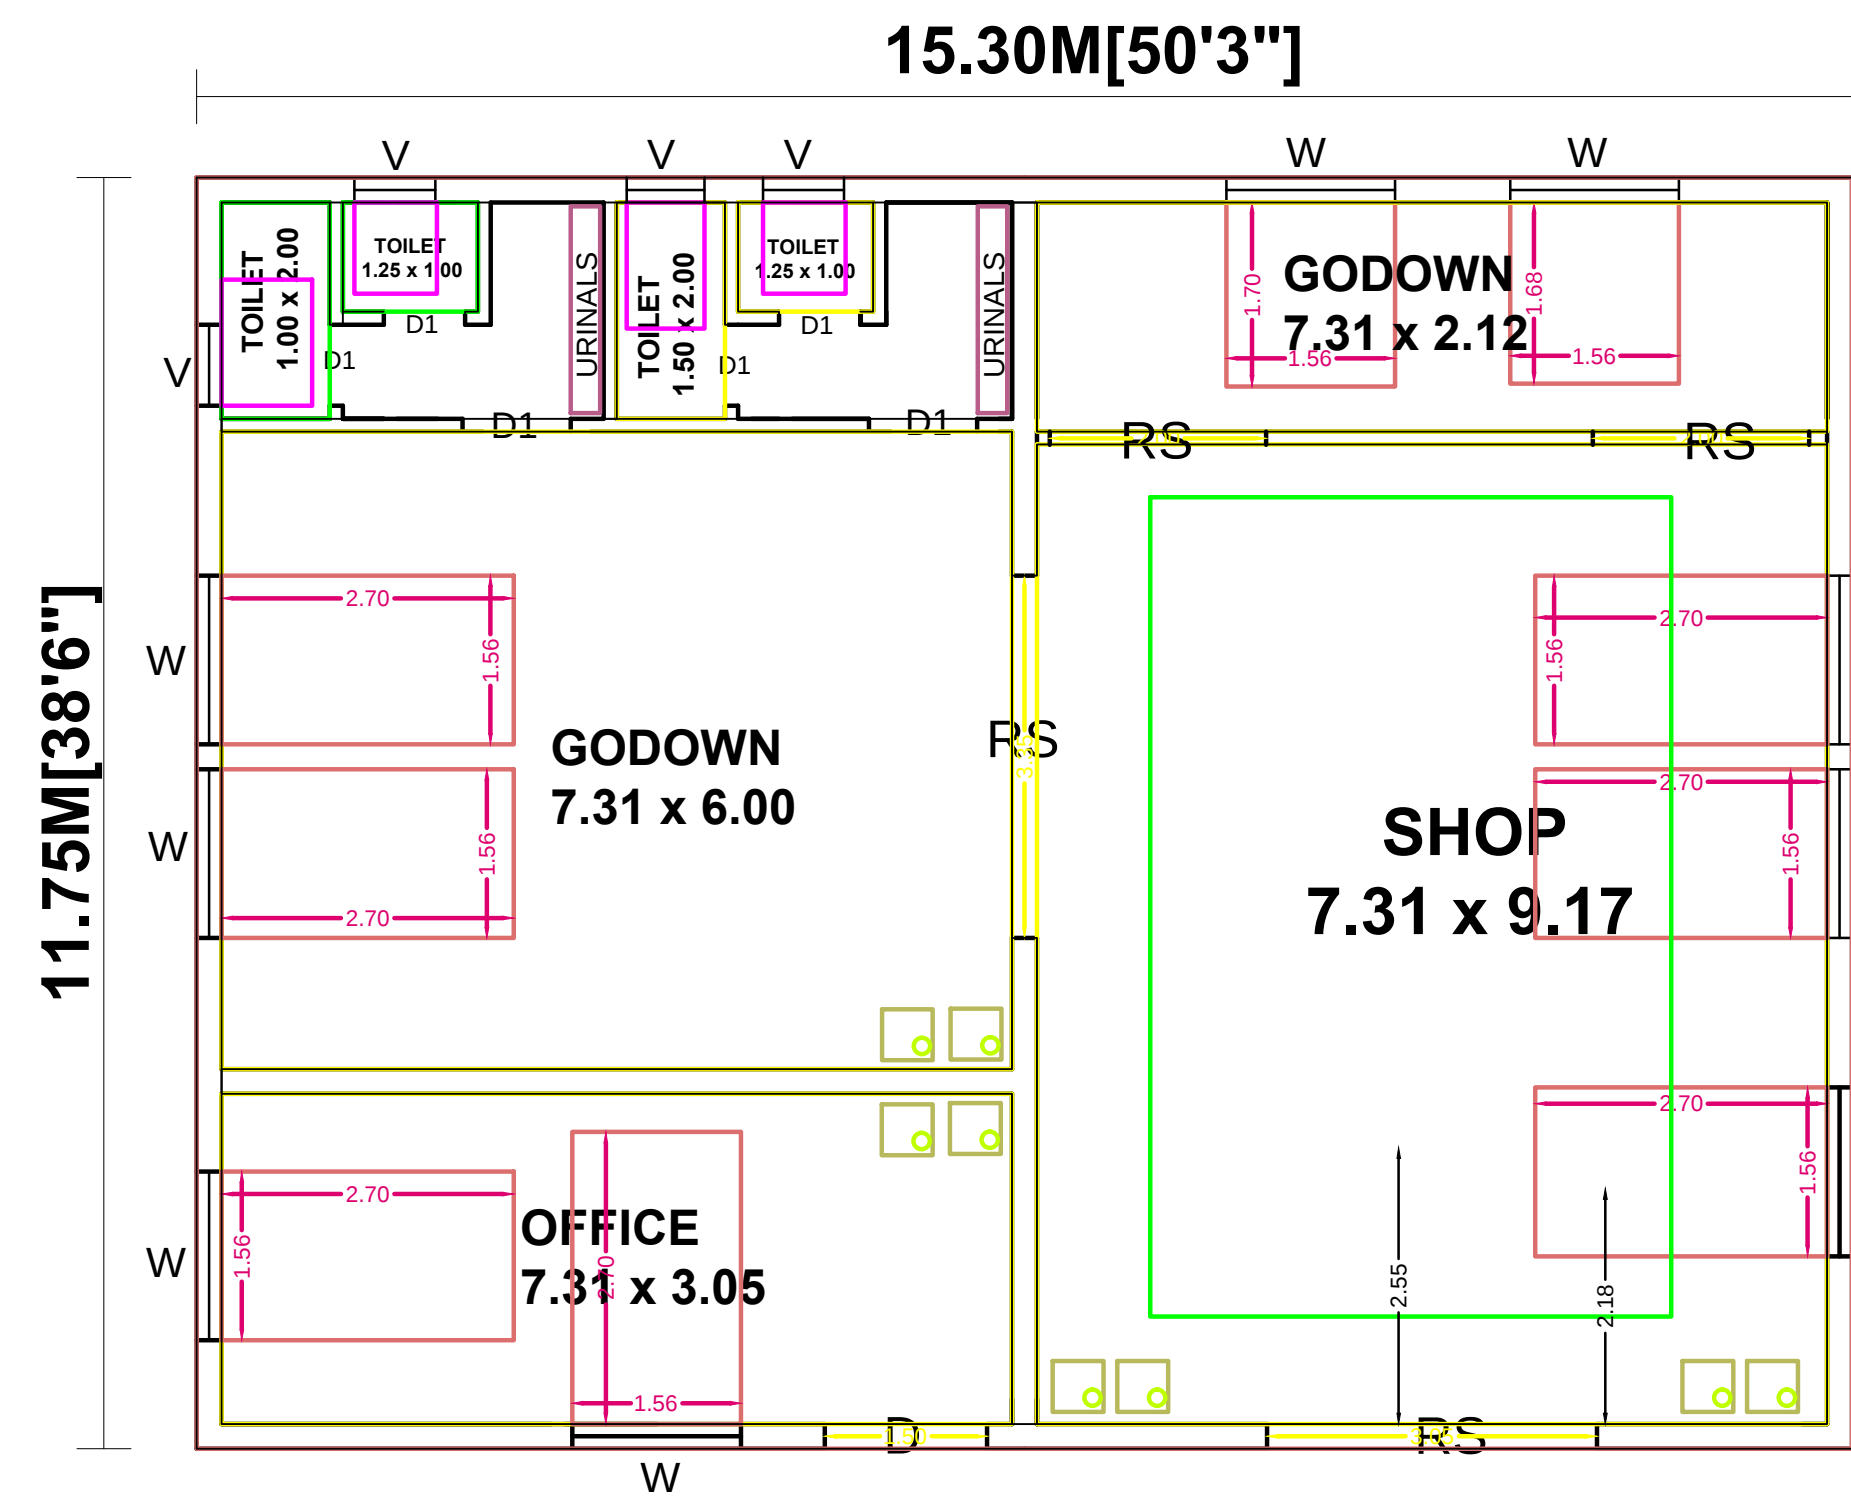

GROUND FLOOR PLAN

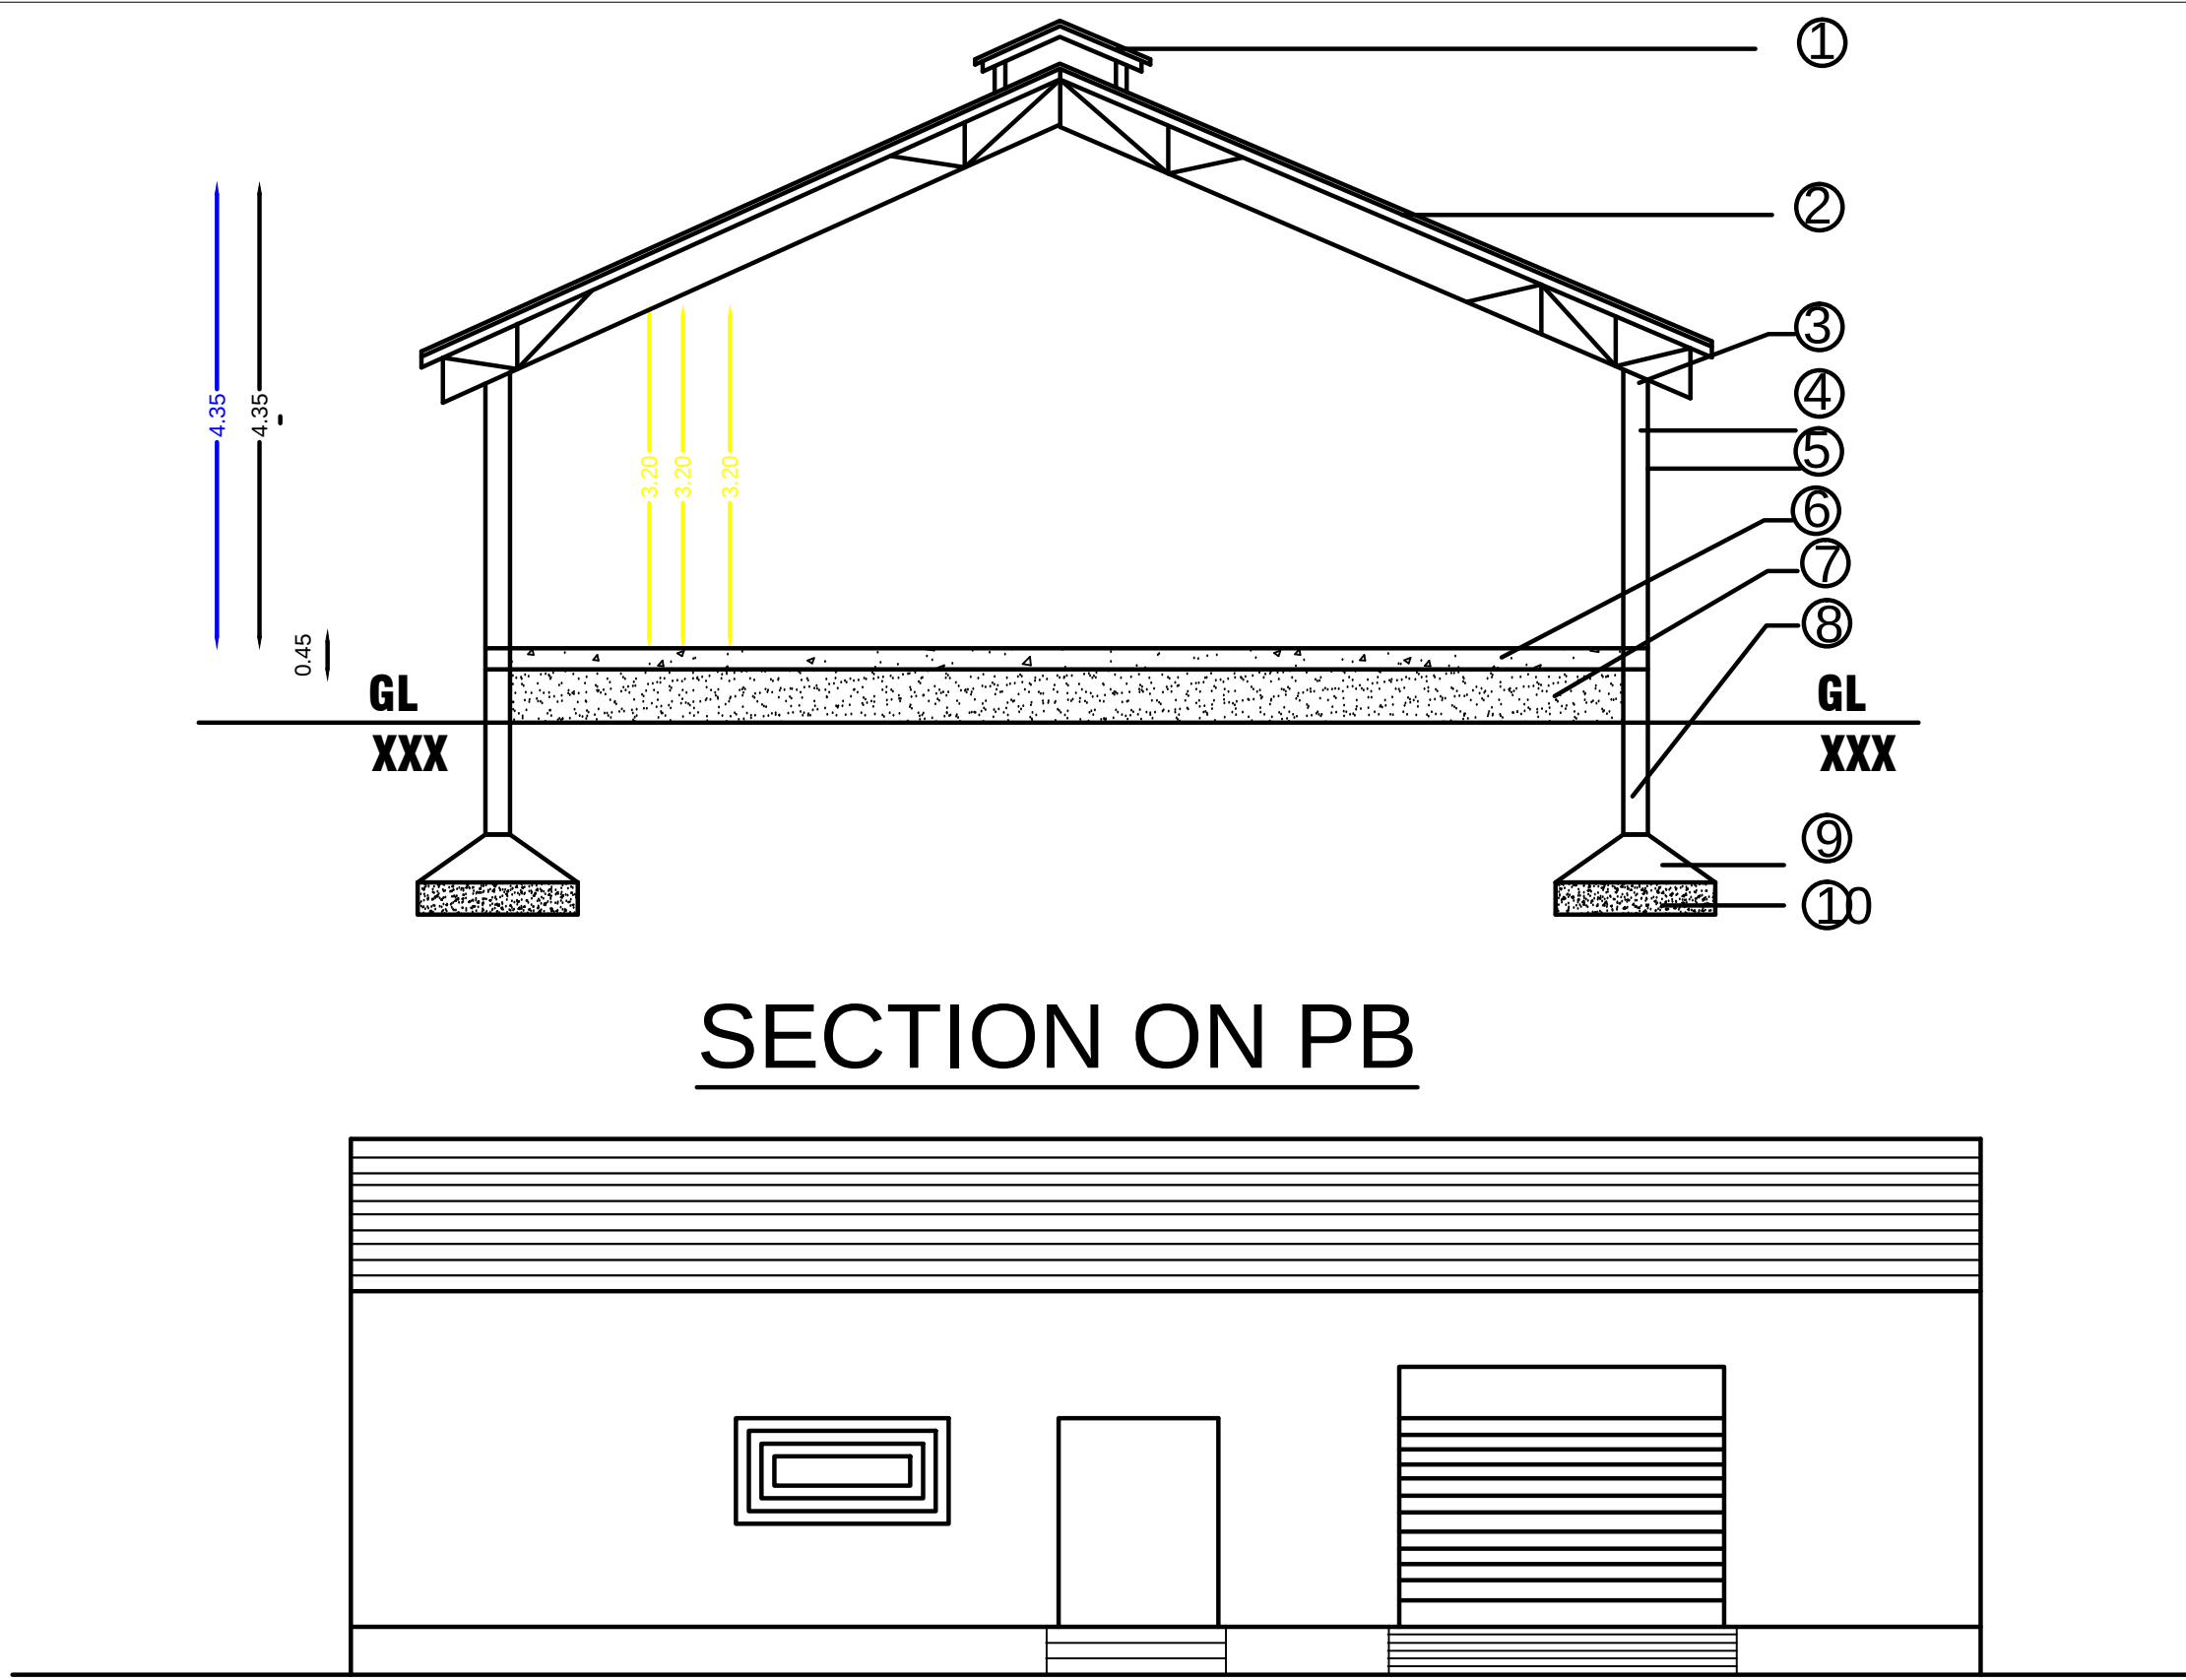


ELEVATION

F.S.I = 279.00/179.92 = 1.55 < 2
PLOT COVEREGE = 64.00%


	IN FEET	IN METER
AREA OF SITE	3000.00	279.00
PRO PPGI SHEET ROOF COMMERCIAL BUILDING		
GROUND FLOOR	1934.62	179.92
AREA OF OPEN SPACE	1065.37	99.07
CARPET AREA		
GROUND FLOOR	1450.96	134.93

SCHEDULE OF JOINERIES


REFERENCE		IN FEET	IN METER
MD	MAIN DOOR	3'6"X7'0"	1.07X2.13
D	DOOR	3'0"X7'0"	0.91X2.13
D1	DOOR	2'6"X7'0"	0.76X2.13
O	OPEN	3'0"X7'0"	0.91X2.13
W	WINDOW	5'0"X5'0"	1.52X1.52
W1	WINDOW	4'0"X4'0"	1.22X1.22
W2	WINDOW	3'0"X4'0"	0.91X1.22
V	VENTILATION	3'3"X3'0"	1.00X0.91

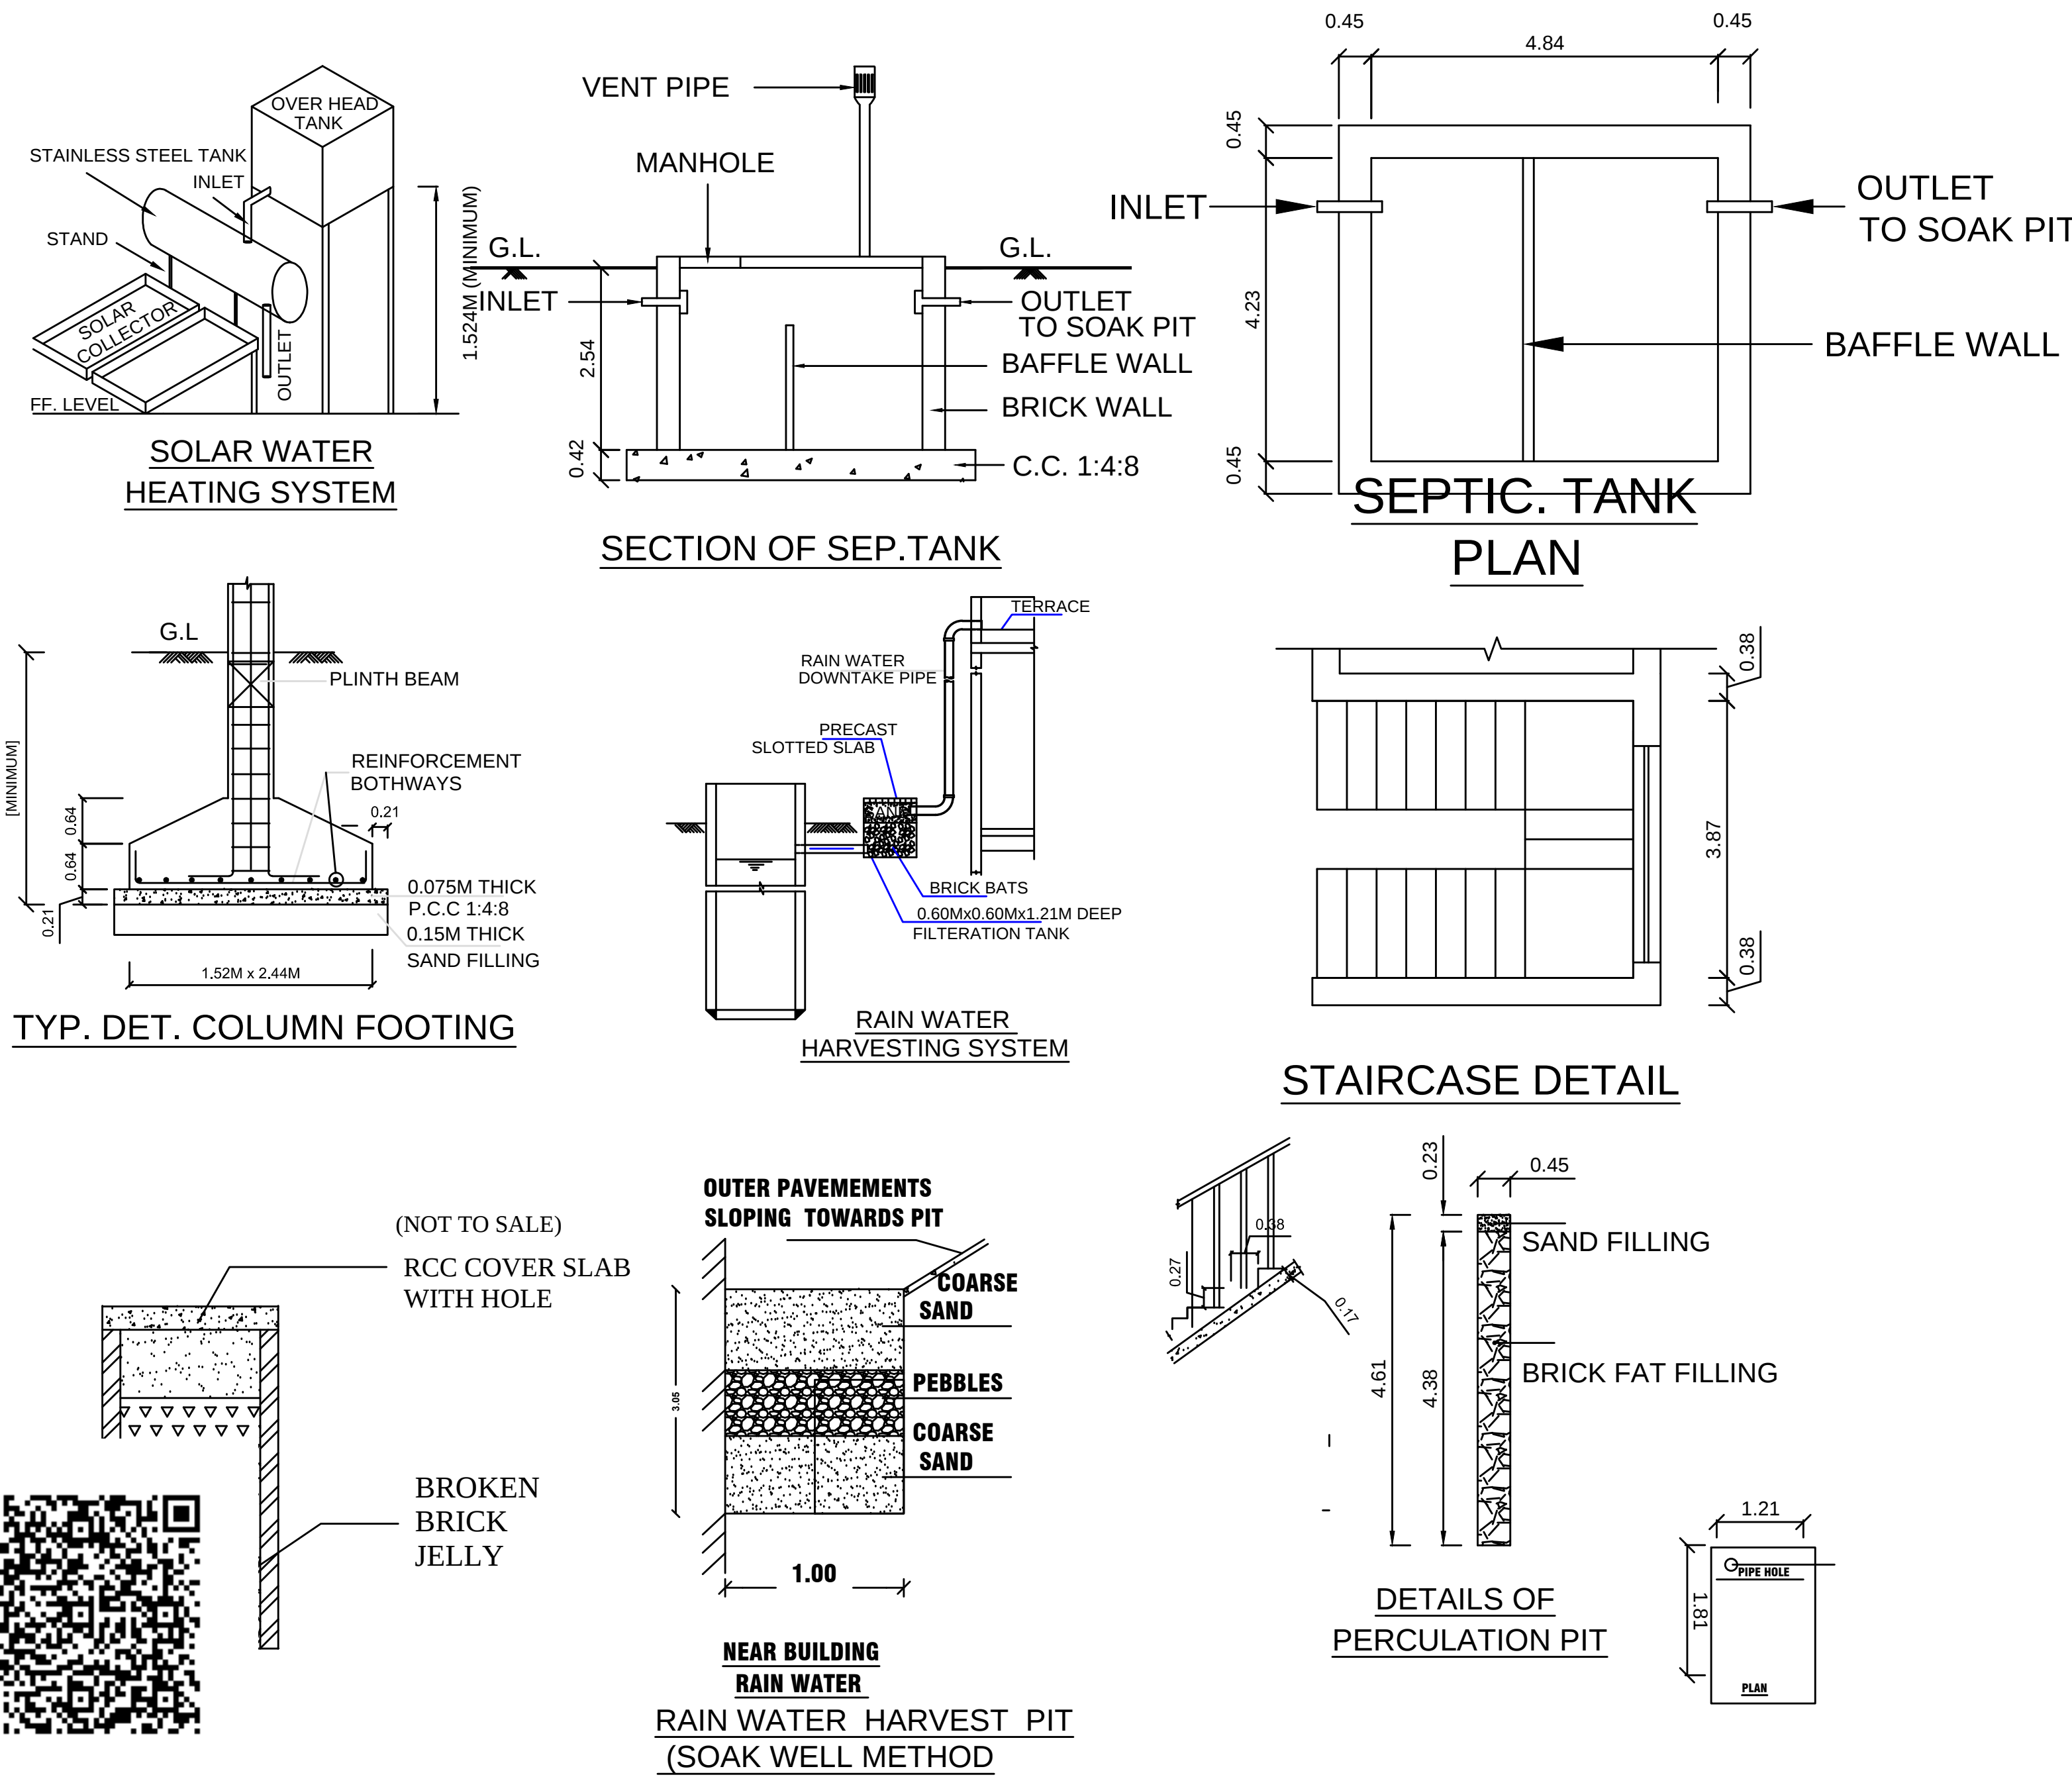

SITE PLAN SCALE 1:100

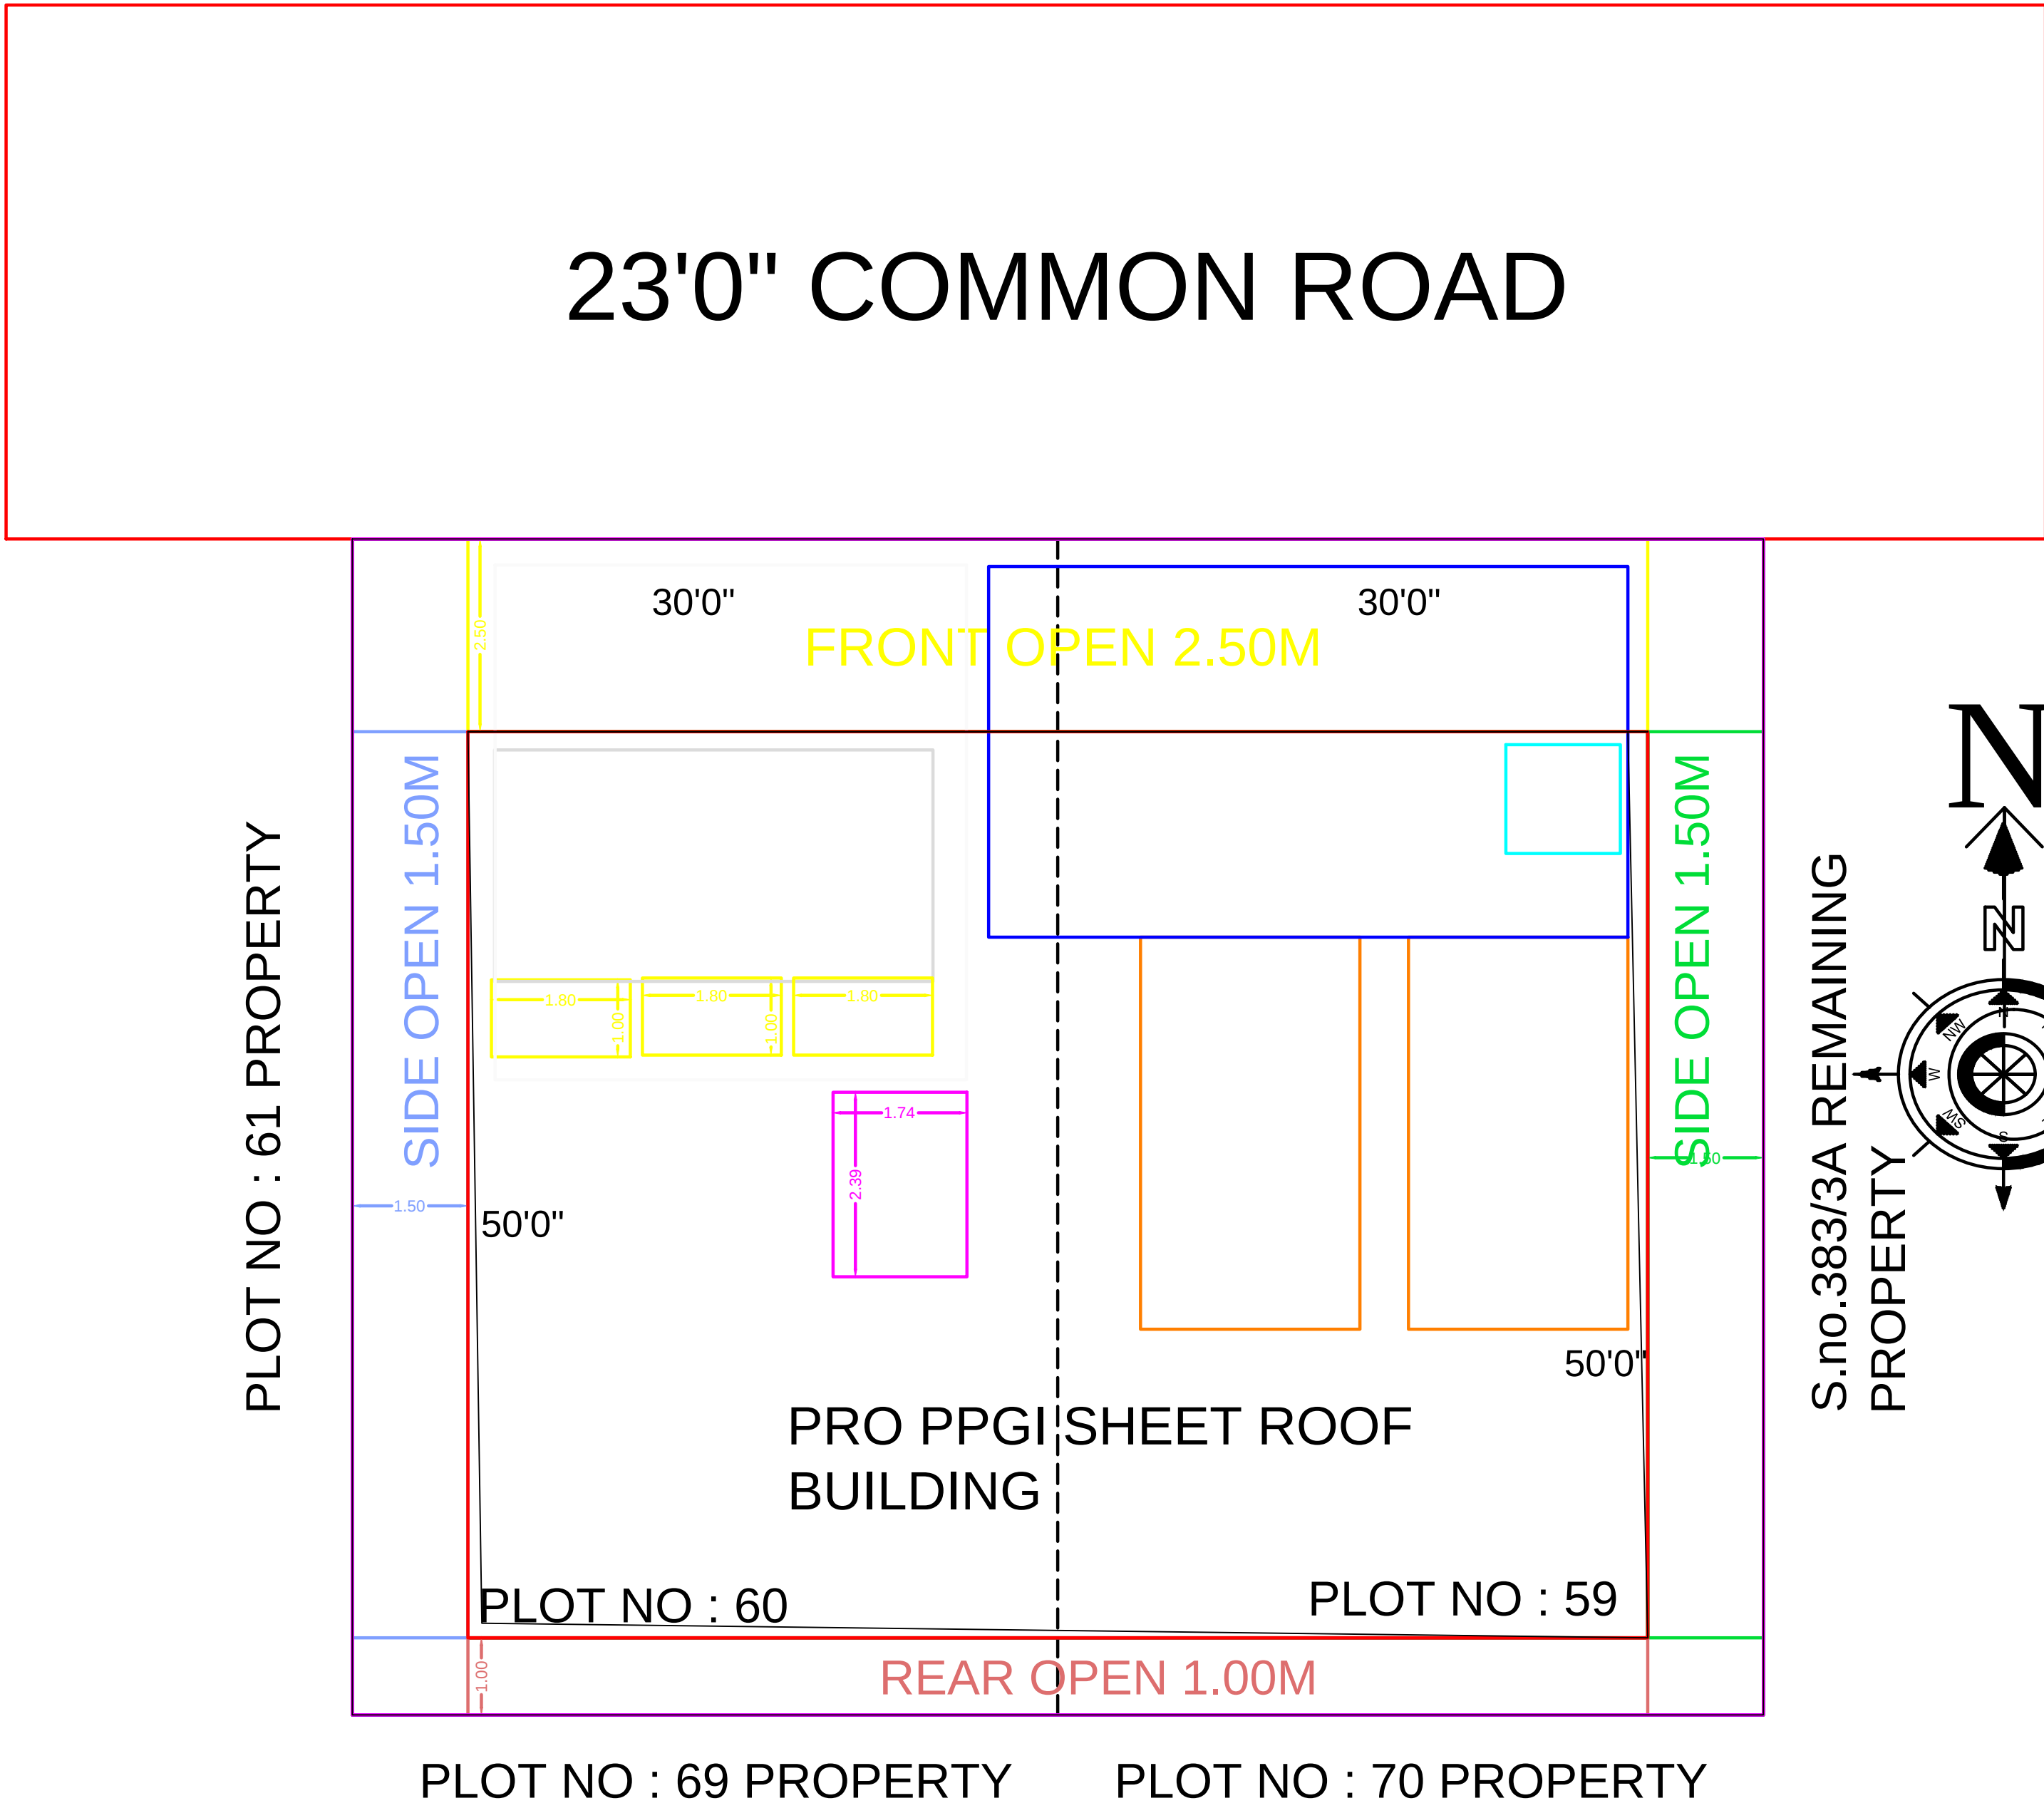

- 1 PPGI.SHEET ROOF OVER THE STEEL PURLIN &RAFTERS
- 2 BRICK WORK IN CM 1:5
- 3 ELLIS PATTERN FLOORING
- 4 MURAMBU FILLING FILLING& SAND FIILING
- 5 PCC 1:5:10

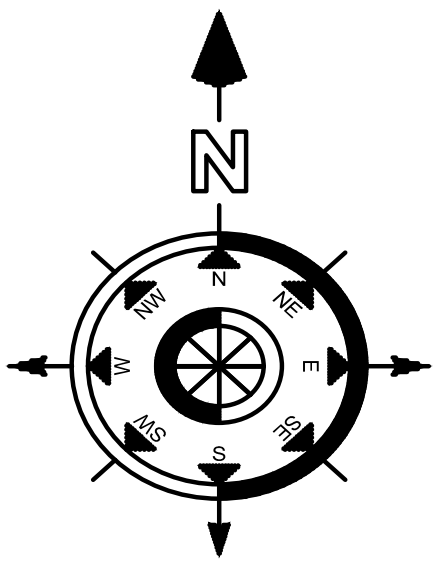

T. Senthil Kumar

PERUMAL BUILDERS, D.No.634/2/200/B, First PMS Complex, Kamarajanar Road, Attur 636 102, Salem

REGISTERED ENGINEER :