

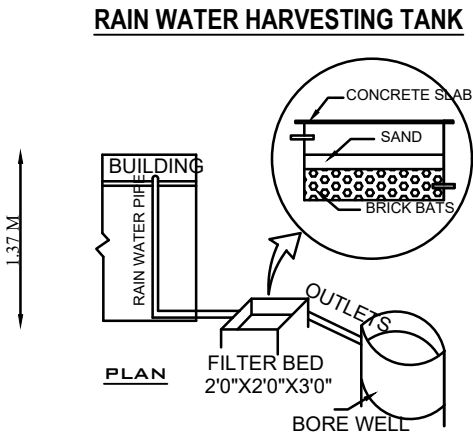
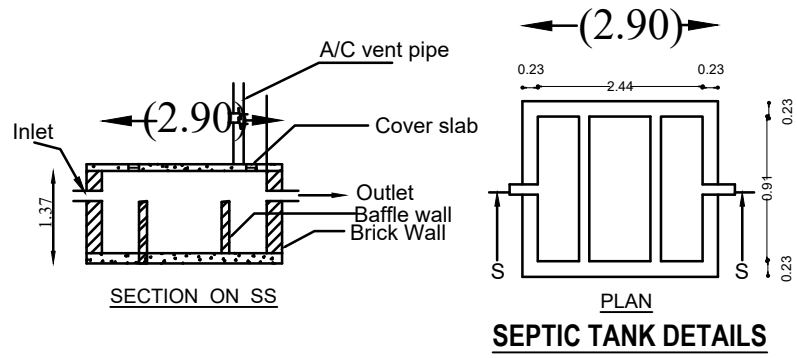
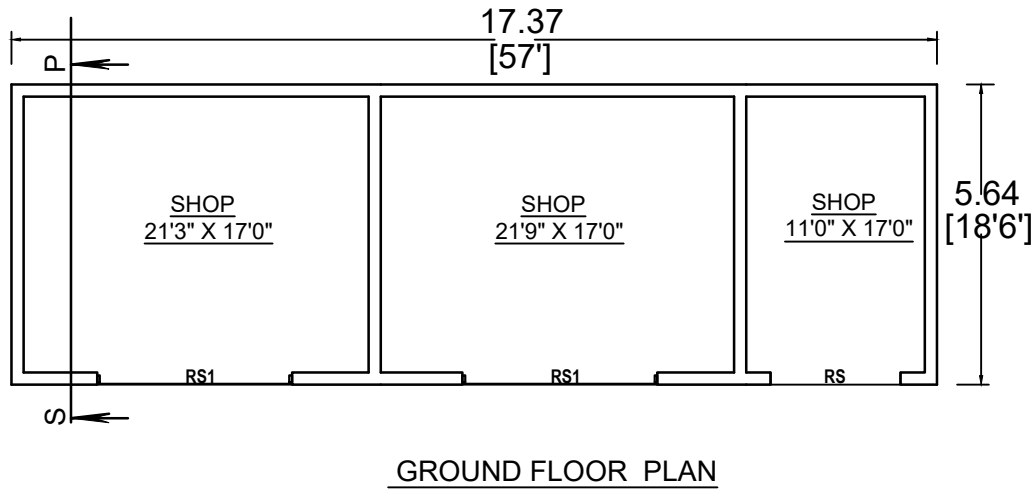
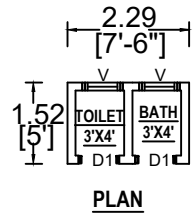
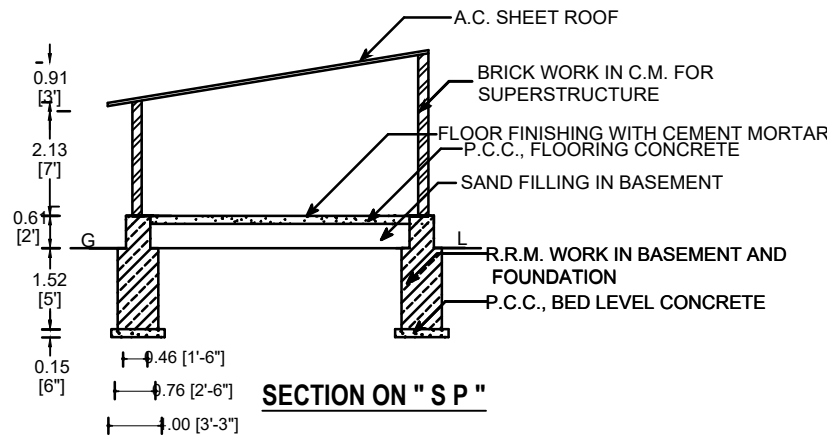


PLAN SHOWING THE PROPOSED CONSTRUCTION OF A.C. SHEET ROOF SHOP BUILDING FOR COMMERCIAL PURPOSE IN
S.F. NO:453 / 2A , NEW SUB-DN. S.F. NO: 453 /2A4, PATTa NO: 1309, AT VARUTHAMPATTY, PERIYATHOTTAM ,
CHINNAGOUNDANUR VILLAGE & PANCHAYAT, SANKARI UNION & TALUK, SALEM DISTRICT,

APPLICANT : THIRU. S. RAVI, S/O. (Late)THIRU. SENGODA GOUNDER.

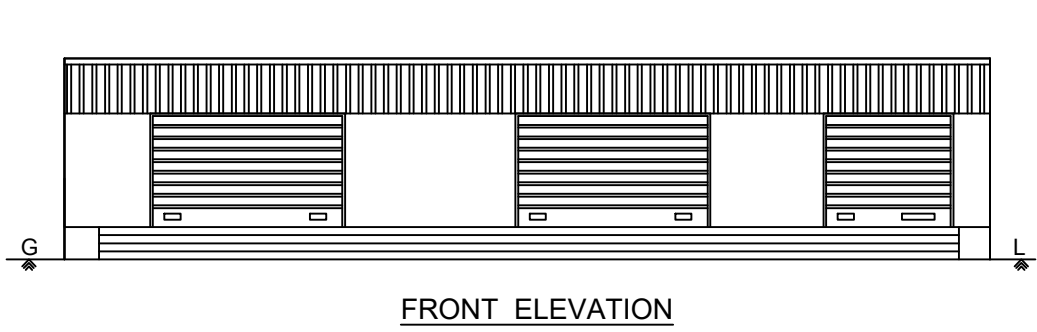

SITE PLAN
(SCALE 1: 200)

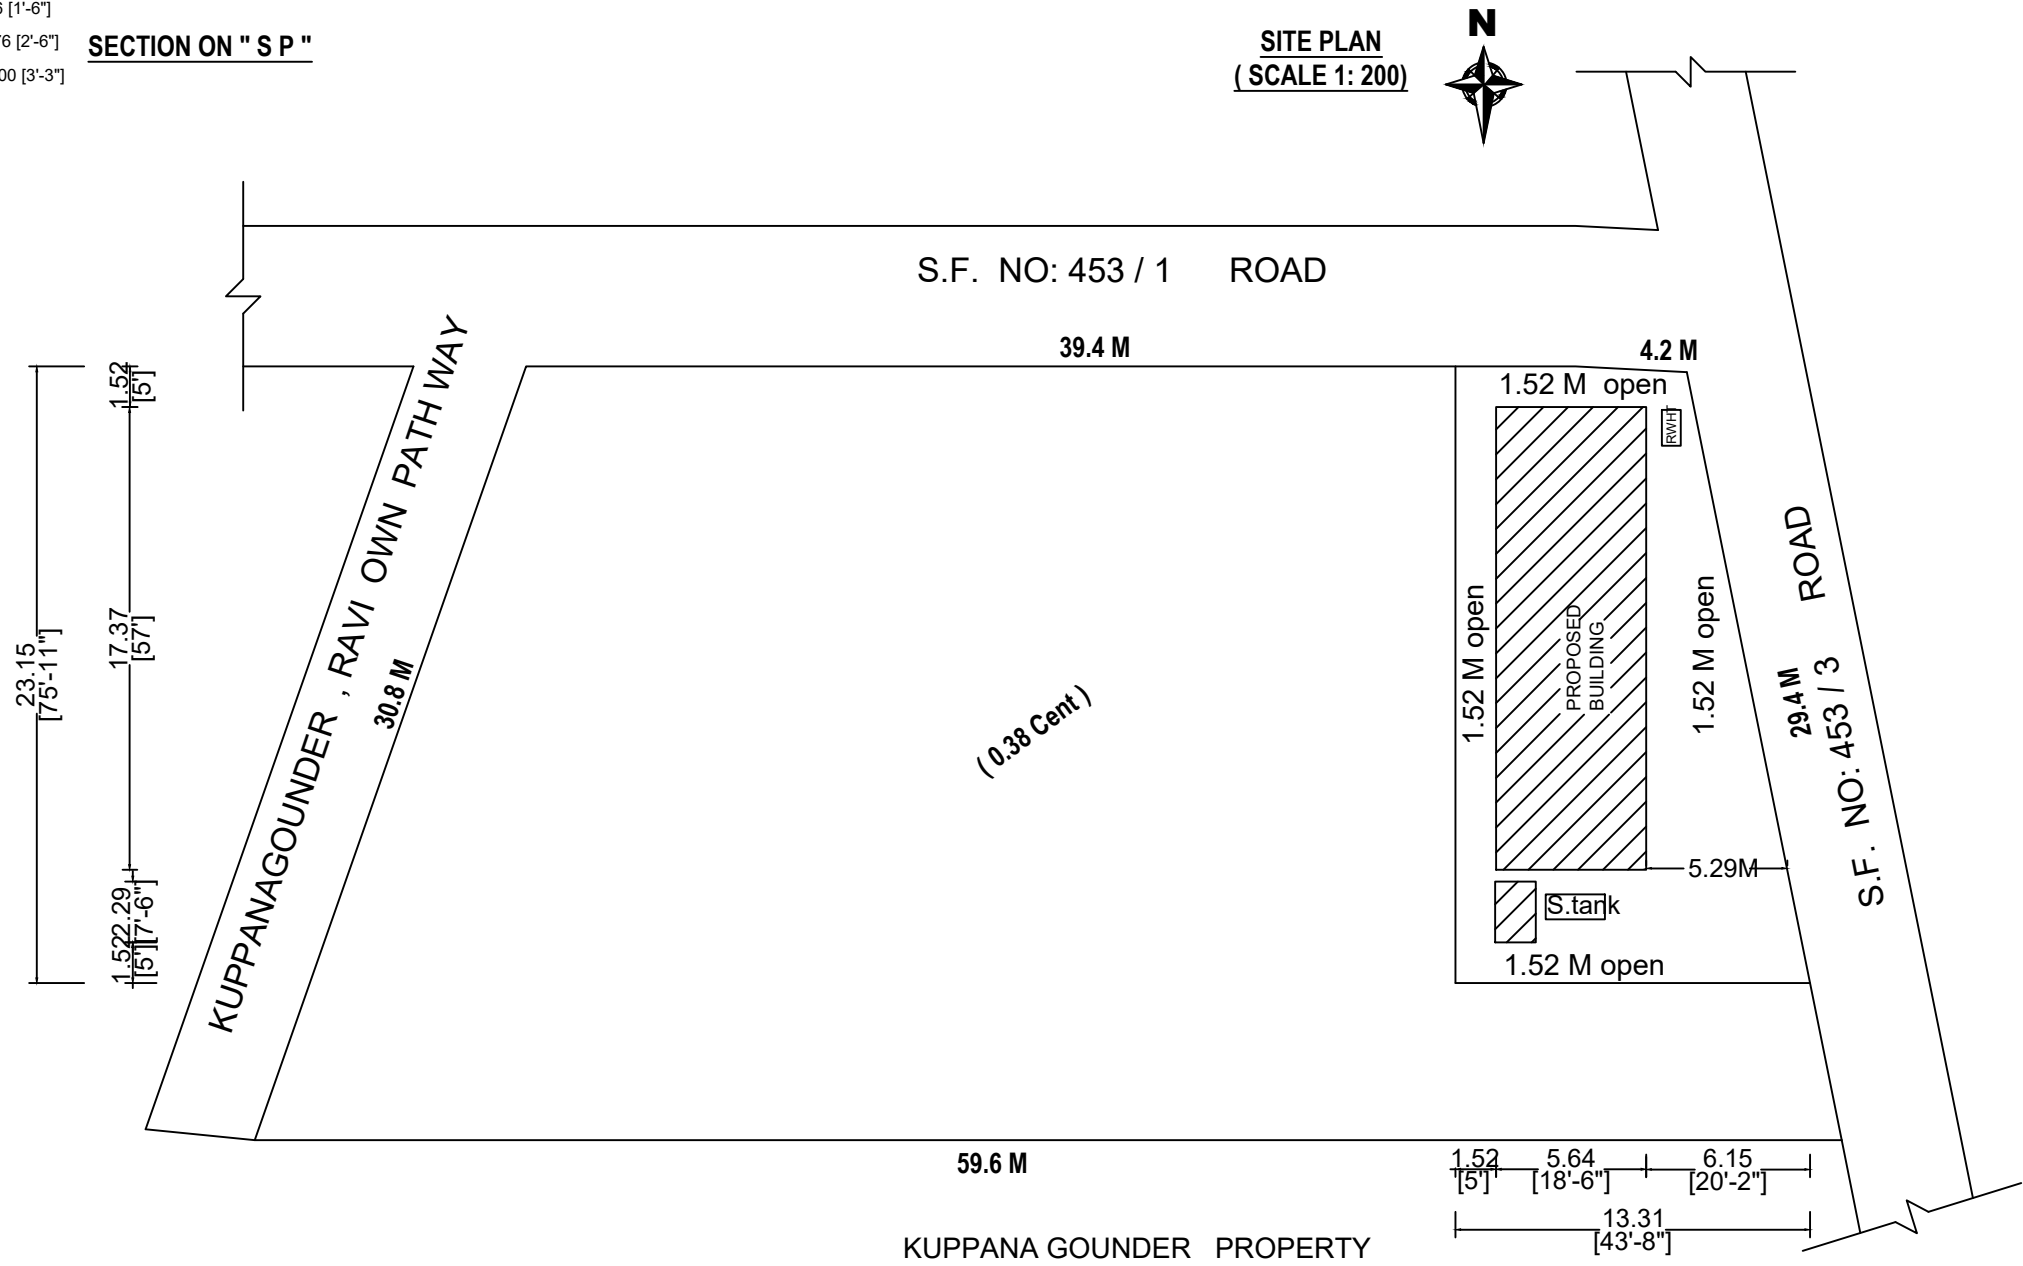

AREA STATEMENT		SQ.M.	SQ.FT.
AREA OF THE SITE	(0.38 Cent)	1537.79	16552.80
CONSTRUCTION TAKEN AREA		253.15	2725.00
PLINTH AREA		98.01	1055.00
AREA OF THE OPEN SPACE		155.14	1670.00
CARPET AREA		85.28	918.00
PRO.. SEPTIC TANK , .R.W.H. TANK ,		1 Nos	
RS - ROLLING SHUTTER 2.44 X 2.44 RS1- ROLLING SHUTTER 3.66 X 2.44 D1 - DOOR - 0.76 X 2.13 V - VENTILATOR - 0.61 X 0.45		SCALE 1 : 100 ALL MEASUREMENTS ARE IN " METRE " AND " FEET "	
		SITE BOUNDARY - ☐	
		TAKEN SITE - ☐	
		PRO... BUILDING - ☐	
APPLICANT		ENGINEER	
S. Rave		Er.P. SUBHASHINI, B.E., Namakkal / RE-III / Reg.No.1 / 2021 SARBE GROUPS Register Engineer & Contractor Sivasakthi Complex, Trichy Road, Namakkal-637001 Cell : 97868 29885	
		98428 66698 , 81441 50070	

