



PLAN SHOWING THE PROPOSED CONSTRUCTION OF R.C.C TERRACED ROOF RESIDENTIAL GROUND & FIRST FLOOR BUILDING IN OLD.S.F.NO-113/2B1A1, NEW S.F.NO - 113/23, PLOT NO-1&2, AT THAPPAKUTTAI VILLAGE & PANCHAYAT, MAGUDANCHAVADI PANCHAYAT UNION, SANKAGIRI TALUK,SALEM DISTRICT.


- APPLICANTS:
- 1.Mr.K.VENKATAGIRITHARAN, S/O. Mr.KRISHNAMOORTHY.
  - 2.Mrs.MIRUNAARATHIKA,W/O.Mr.K.VENKATAGIRITHARAN.

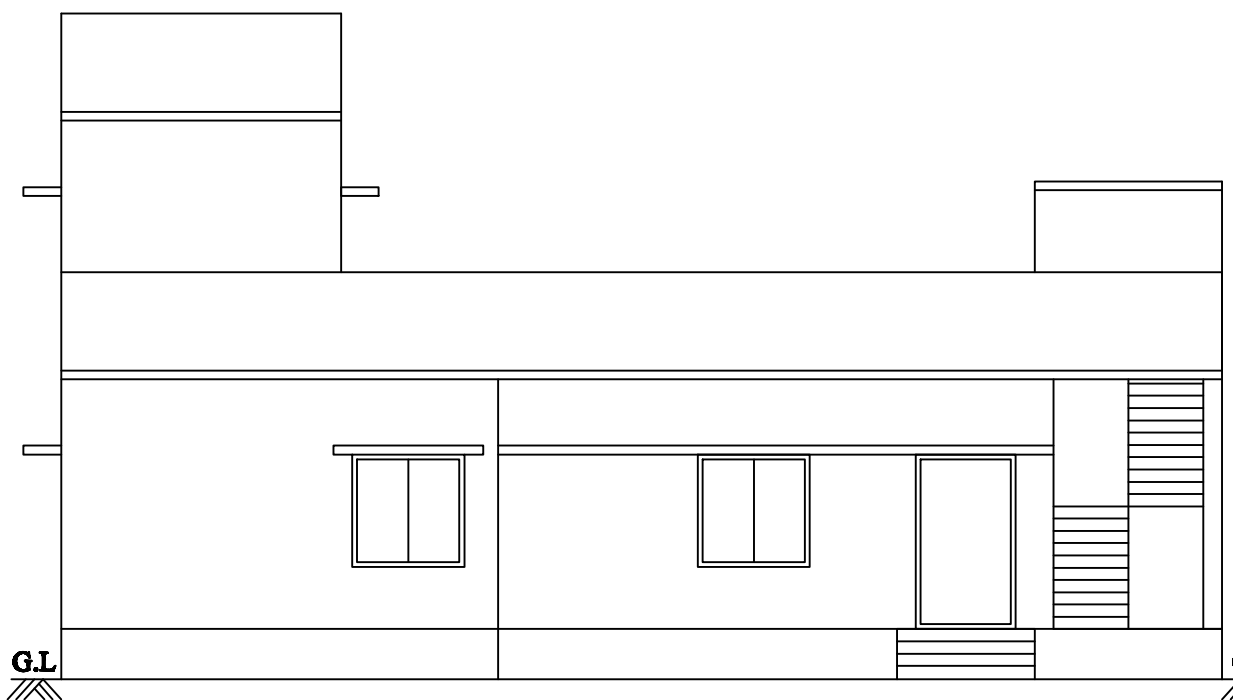


FRONT ELEVATION

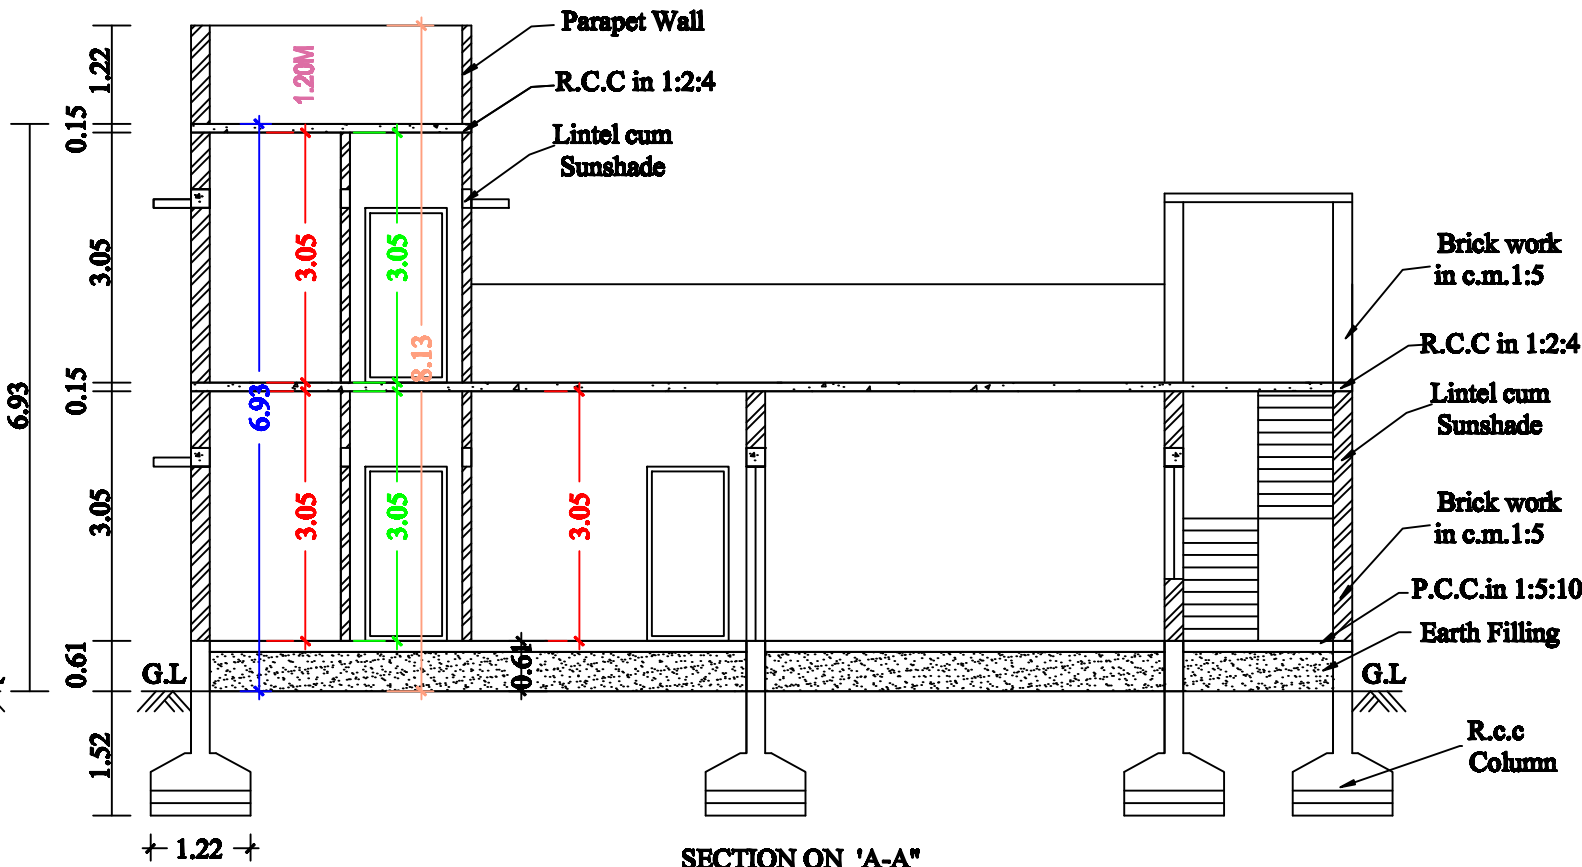



SECTION ON 'A-A'

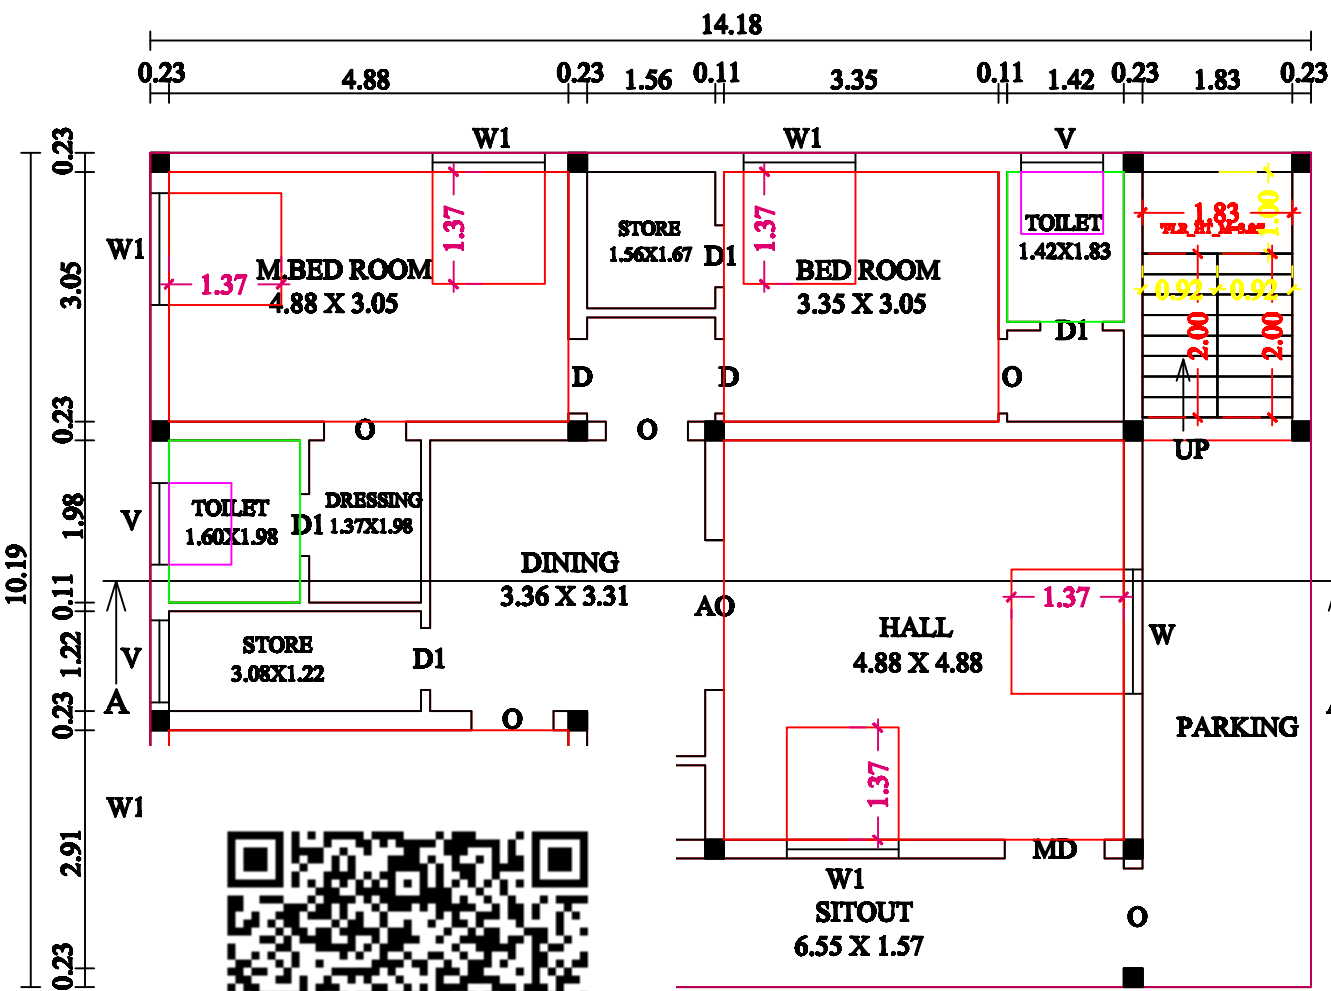


OR PLAN

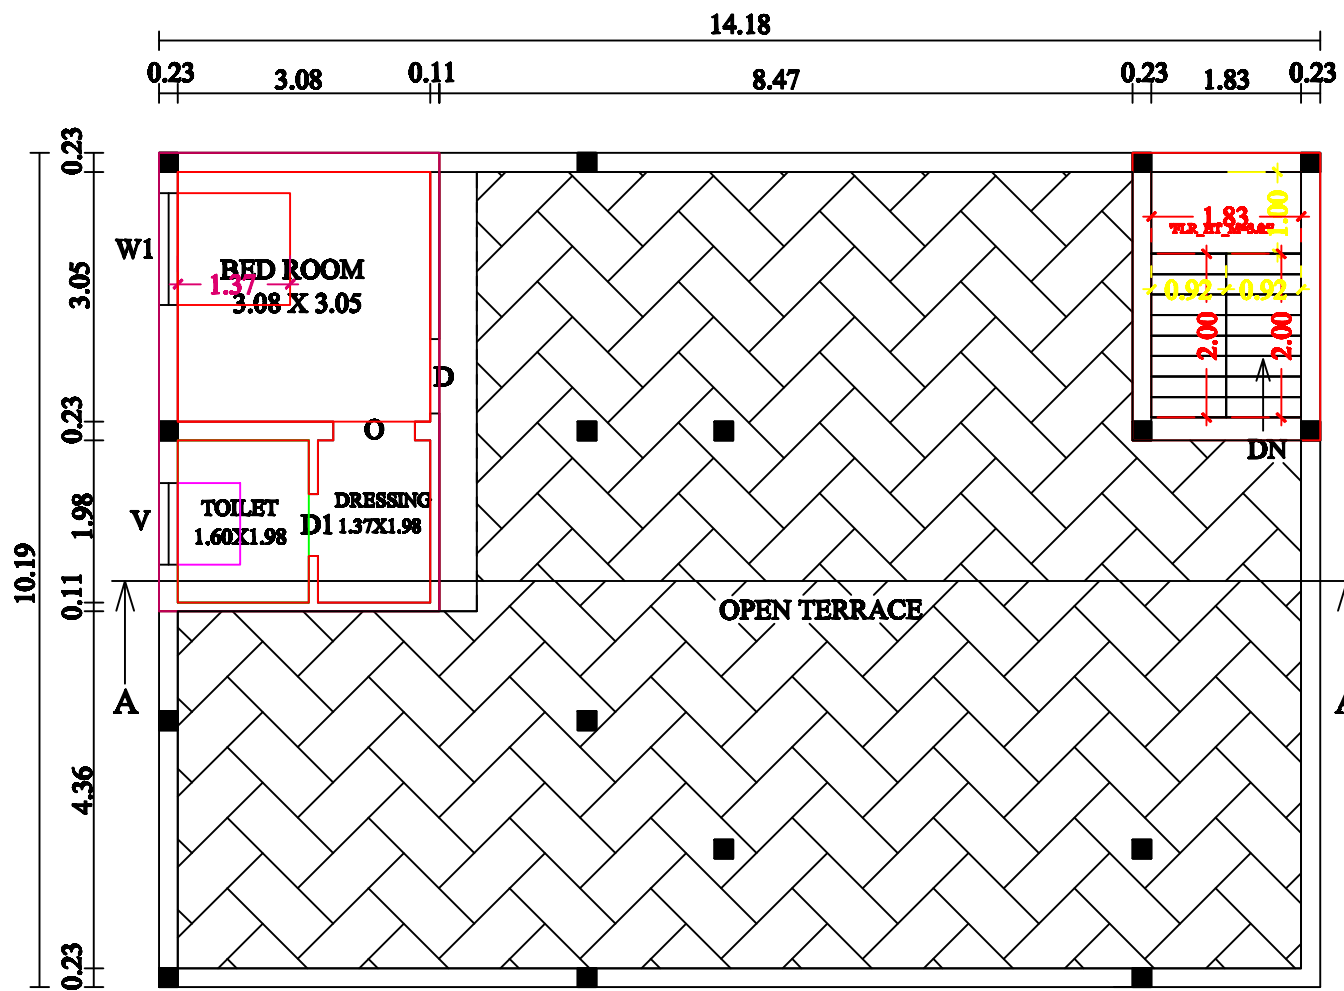


FIRST FLOOR PLAN

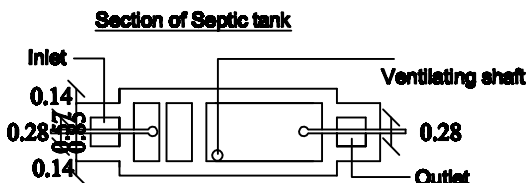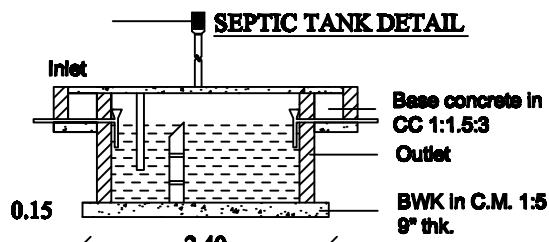


RAIN WATER HARVESTING

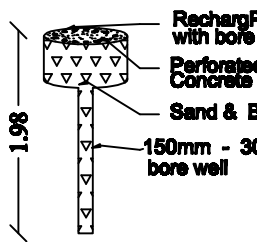

STAIR CASE DETAILS

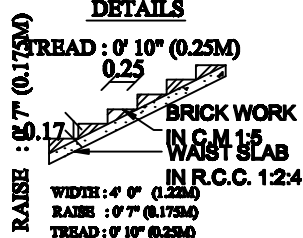

SITE PLAN  
SCALE 1:200

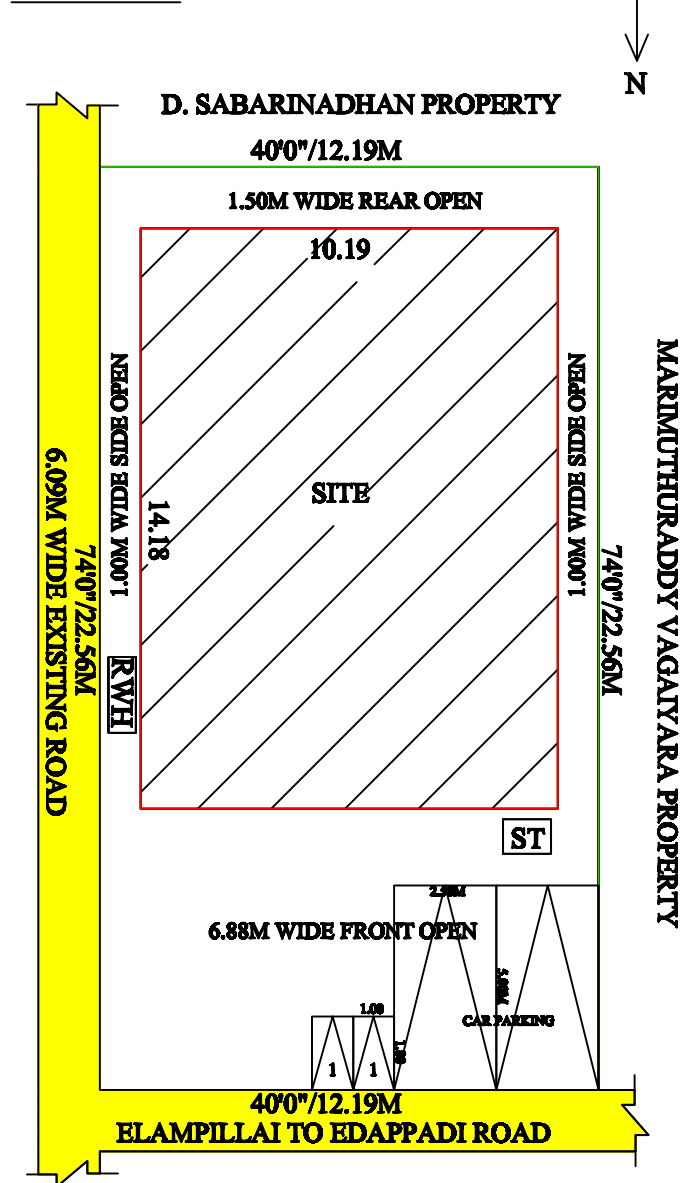

JOINARY DETAILS:

|            |           |           |
|------------|-----------|-----------|
| MAIN DOOR  | 4'0"X7'0" | 1.22X2.13 |
| DOOR       | 3'3"X7'0" | 1.00X2.13 |
| DOOR-1     | 2'6"X7'0" | 0.76X2.13 |
| OPEN       | 6'0"X7'0" | 1.83X2.13 |
| WINDOW     | 5'0"X4'6" | 1.52X1.37 |
| WINDOW     | 4'0"X4'6" | 1.22X1.37 |
| VENTILATOR | 3'0"X2'0" | 0.91X0.61 |

AREA DETAILS:

|                   | SQ.FT     | SQ.M   |
|-------------------|-----------|--------|
| AS PER DOCUMENT   | - 2960.00 | 274.99 |
| GROUND FLOOR AREA | - 1555.29 | 144.49 |
| FIRST FLOOR AREA  | - 292.67  | 27.19  |

TOTAL CONSTRUCTION  
AREA

|   |         |        |
|---|---------|--------|
| - | 1847.96 | 171.68 |
|---|---------|--------|

SCALE:

ALL DIMENSIONS ARE IN FEET & METER

SCALE 1: 100 OR 1" = 8'0"

BOUNDARY SHOWN IN -

PROPOSED SHOWN IN -

ROAD SHOWN IN -

APPLICANT:

*(Signature)*  
P. Mirunaarathika

ENGINEER:

*(Signature)*  
E.V.SHANMUGASUNDARAM,M.E.(STRU),  
CHARTERED ENGINEER  
REGISTERED ENGINEER GRADE-II  
9-1/6,Kakapalayam Main Road,  
ELAMPILLAI,SALEM-637 502.  
Cell : 94432 75970,98427 75970