

PLAN SHOWING THE DEMOLISHED AND AFTER RECONSTRUCTION OF RCC TERRACED ROOF RESIDENTIAL GROUND FLOOR, FIRST FLOOR AND SECOND FLOOR BUILDING BEARING D.NO. 12/123 IN S.F.NO- 189/5D4, 189/7A, PATTa NO : 558 AT NADUVANERI VILLAGE AND PANCHAYAT, MAGUDANCHAVADI UNION, SANKARI TALUK, SALEM DISTRICT.

NAME OF THE APPLICANT :
Mr.E.KRISHNARAJ S/O Mr.ESWARAN

OFFICE USE :-


SCALE :-

ALL DIMENSION ARE IN FEET AND METER
SCALE :- 1:100 (OR) 1" =8"0



SITE PLAN :-


SCALE 1:100

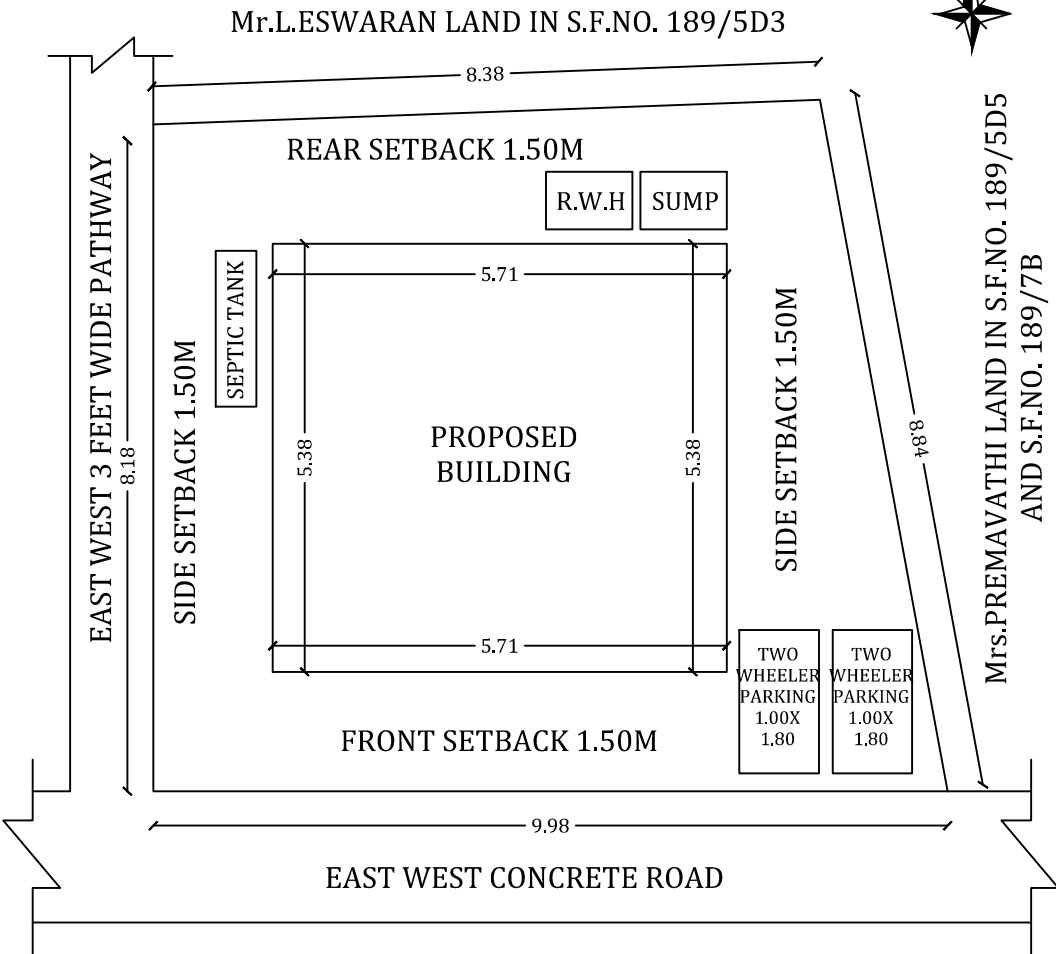



Boundary Show In - ☐
Building Show In - ☐
Road Show In - ☐

KEY PLAN :-

(NOT TO SCALE)

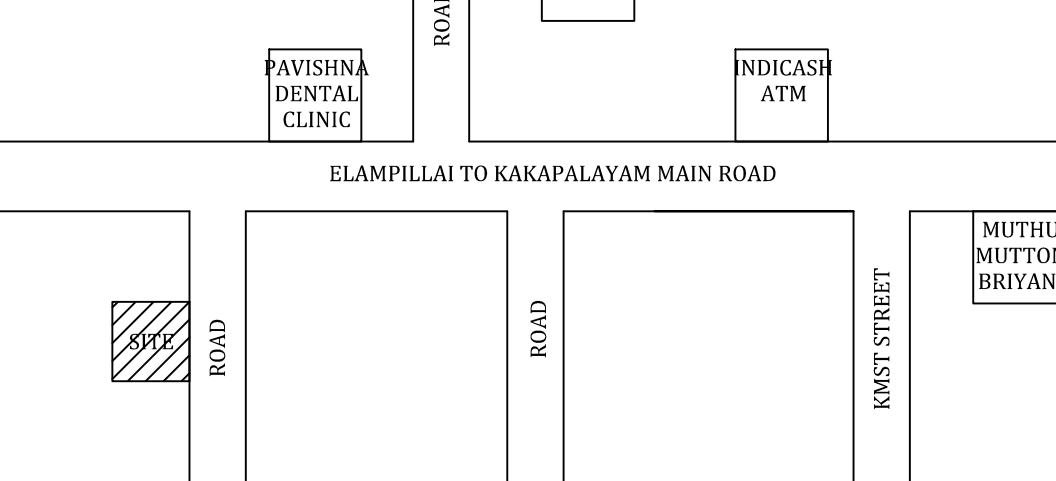


TOPO PLAN :-

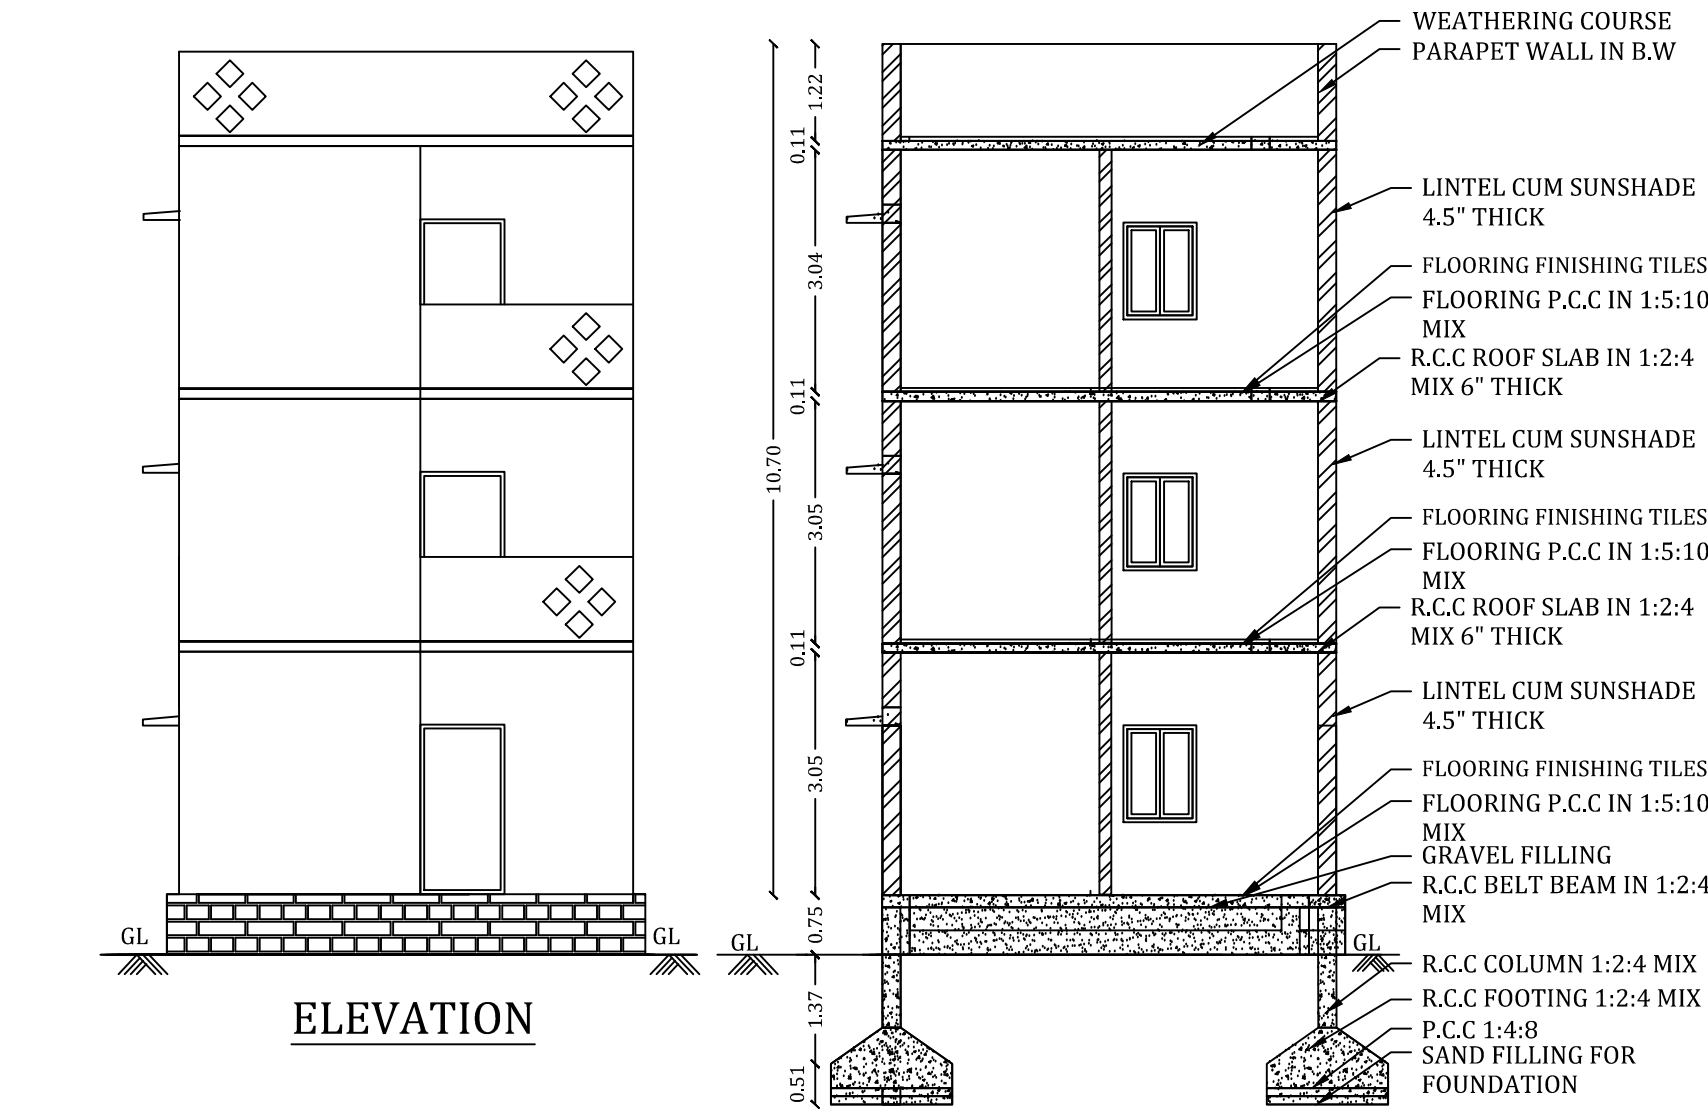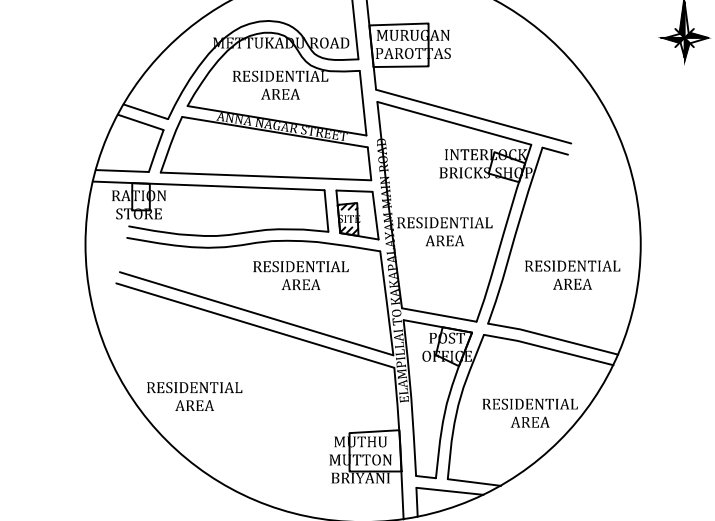

ELEVATION

SECTION A-B

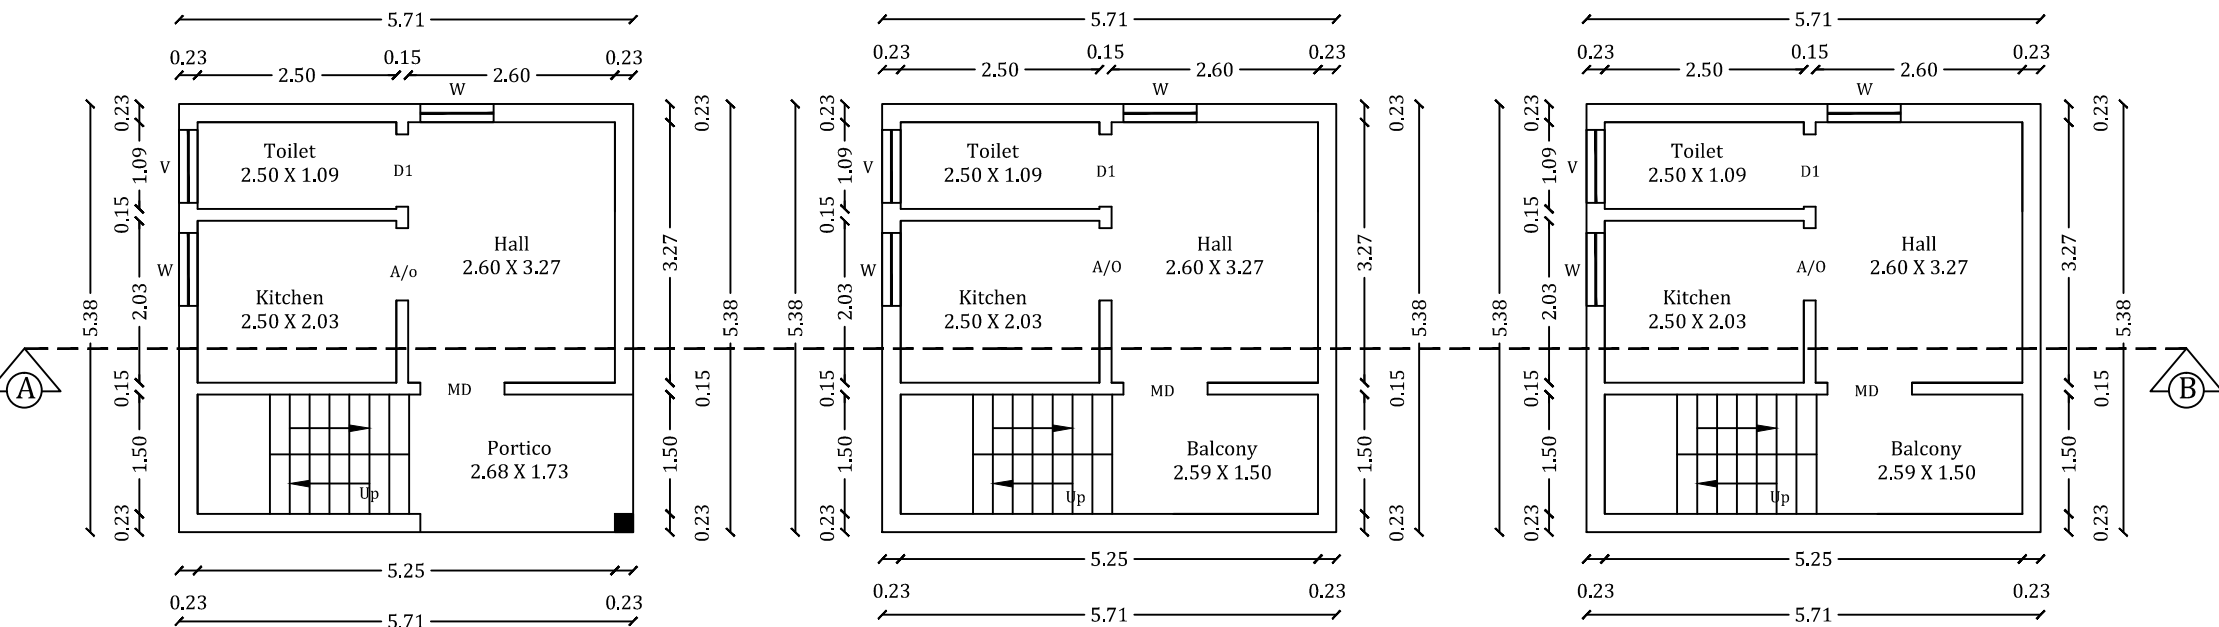


GROUND FLOOR PLAN

FIRST FLOOR PLAN


SECOND FLOOR PLAN




RAIN WATER HARVESTING :-

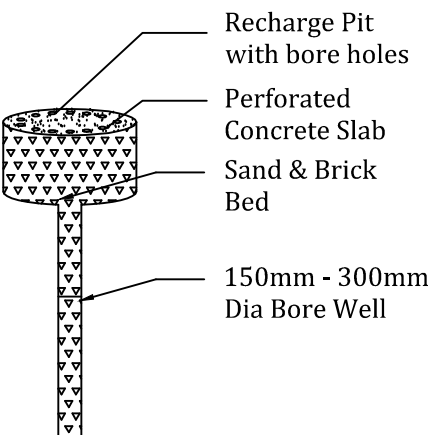

COLUMN DETAILS :-

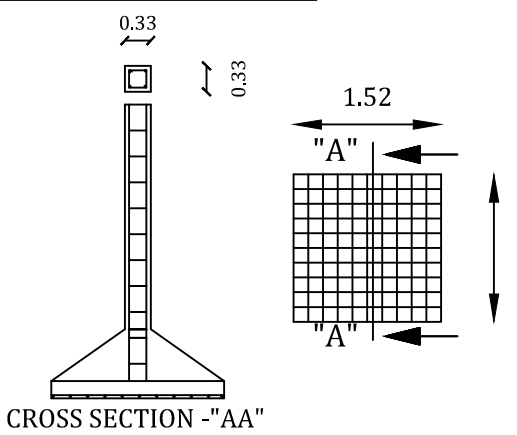

SEPTIC TANK DETAILS :-

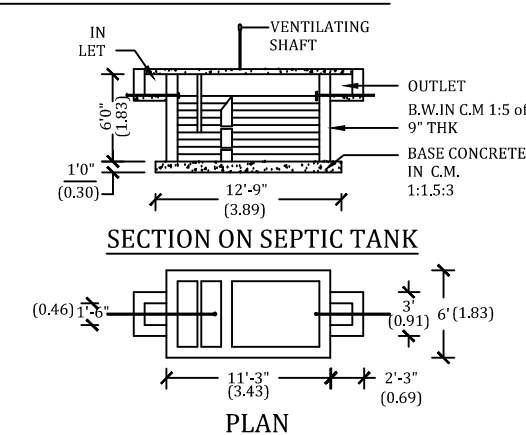

SCHEDULE OF JOINERY :-

S.NO	DESCRIPTION	SIZE IN FT	SIZE IN M
1	DOOR - D	3'3" X 7'0"	1.00 X 2.14
2	DOOR - D1	2'6" X 7'0"	0.76 X 2.14
3	WINDOW - FW	6'0" X 4'0"	1.83 X 1.22
4	WINDOW - W	4'0" X 4'0"	1.22 X 1.22
5	ARCH OPEN - AO	6'0" X 7'0"	1.90 X 2.14
6	VENTILATOR - V	2'0" X 2'0"	0.91 X 0.61

APPLICANT :-

Mr. E. Krishnaraj

ENGINEER :-

