


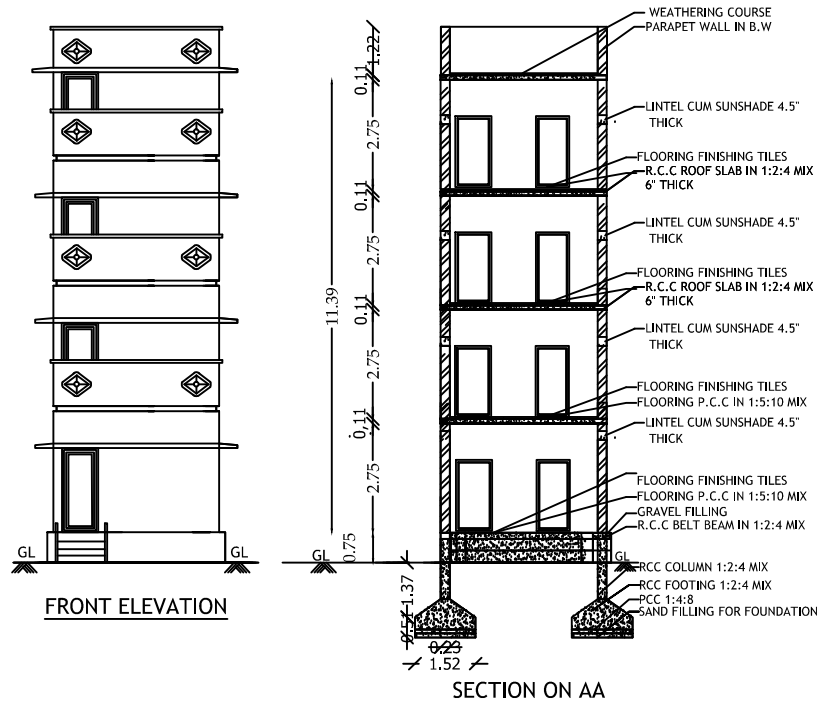

PLAN SHOWING THE EXISTING GROUND FLOOR FIRST FLOOR REPAIR AND RECONSTRUCTION OF R.C.C. TERRACED ROOF AND PROPOSED SECOND FLOOR AND THIRD FLOOR R.C.C. TERRACED ROOF RESIDENTIAL BUILDING IN DOOR NO : 10/176 AT SURVEY NO -120/1C PT , VELLALAPATTI VILLAGE & PANCHAYAT,OMALUR PANCHAYAT UNION,OMALUR - TALUK, SALEM DISTRICT.

NAME OF THE APPLICANT : Mr.S. JAYAKODI W/O Mr.C.MOHANASUNDARAM







JOINERY DETAILS :-

S.NO	DESCRIPTION	SIZE IN FT	SIZE IN M
1	DOOR - D	3'0" X 7'0"	0.91 X 2.14
2	DOOR - D1	2'6" X 7'0"	0.76 X 2.14
3	WINDOW - W	5'0" X 4'0"	1.52 X 1.22
4	WINDOW - W1	4'0" X 4'0"	1.22 X 1.22
5	VENTILATOR - V	2'0" X 2'0"	0.61 X 0.61

AREA DETAILS :-

1.	AREA OF THE SITE	1113.00 S.FT	103.40 SQ.M
2.	GROUND FLOOR AREA	592.01 S.FT	55.00 SQ.M
3.	FIRST FLOOR AREA	592.01 S.FT	55.00 SQ.M
4.	SECOND FLOOR AREA	592.01 S.FT	55.00 SQ.M
5.	THIRD FLOOR AREA AND STAIR ROOM	481.68 S.FT	44.75 SQ.M
6.	TOTAL BUILD AREA	2257.71 S.FT	209.75 SQ.M
7.	VACANT AREA	520.99 S.FT	48.40 SQ.M

SITE PLAN
SCALE : 1:100

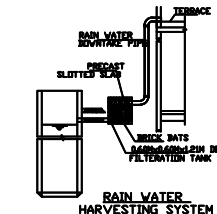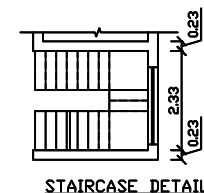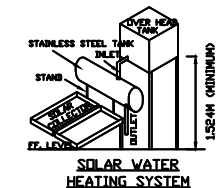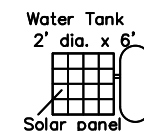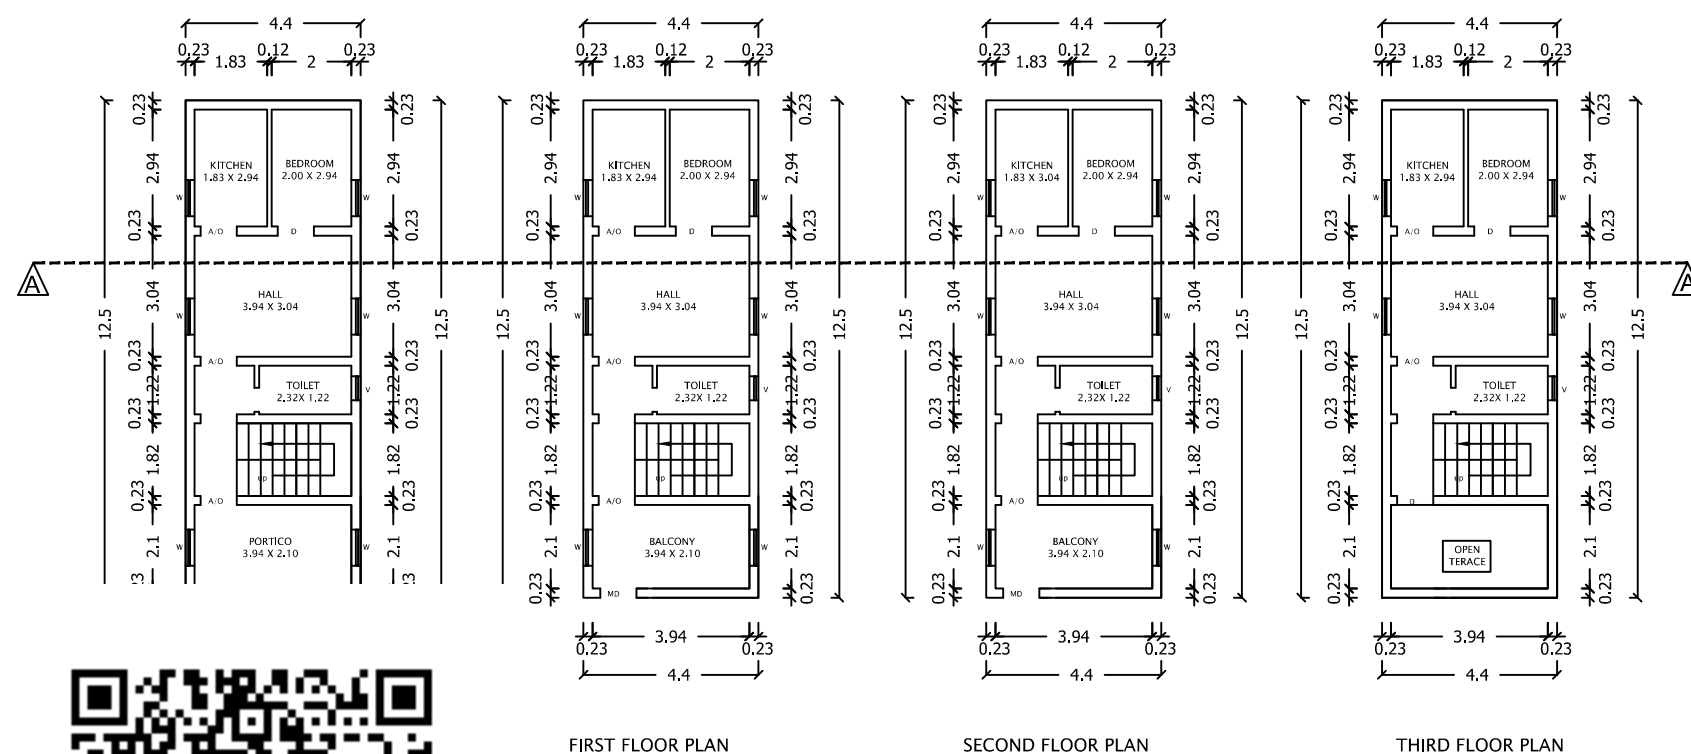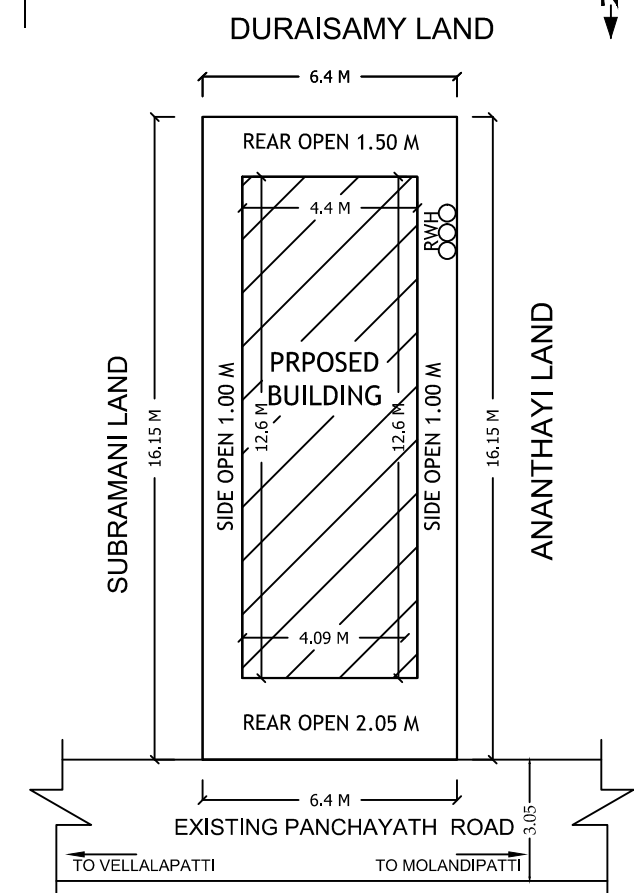

APPLICANT:-

Mr.S. JAYAKODI W/O Mr.C.MOHANASUNDARAM

ENGINEER:-

Er.A.MAYAVAN .DCE.,
Licensed Building Surveyor Registered Engineer,
SCMC LBS : 049/LS/2024/00300
5/33-3, KRP Complex,
Bangalore Bypass Road,
Sastha Nagar, Kuranguchavadi,
Salem- 636 004.Cell: 9043194419

