

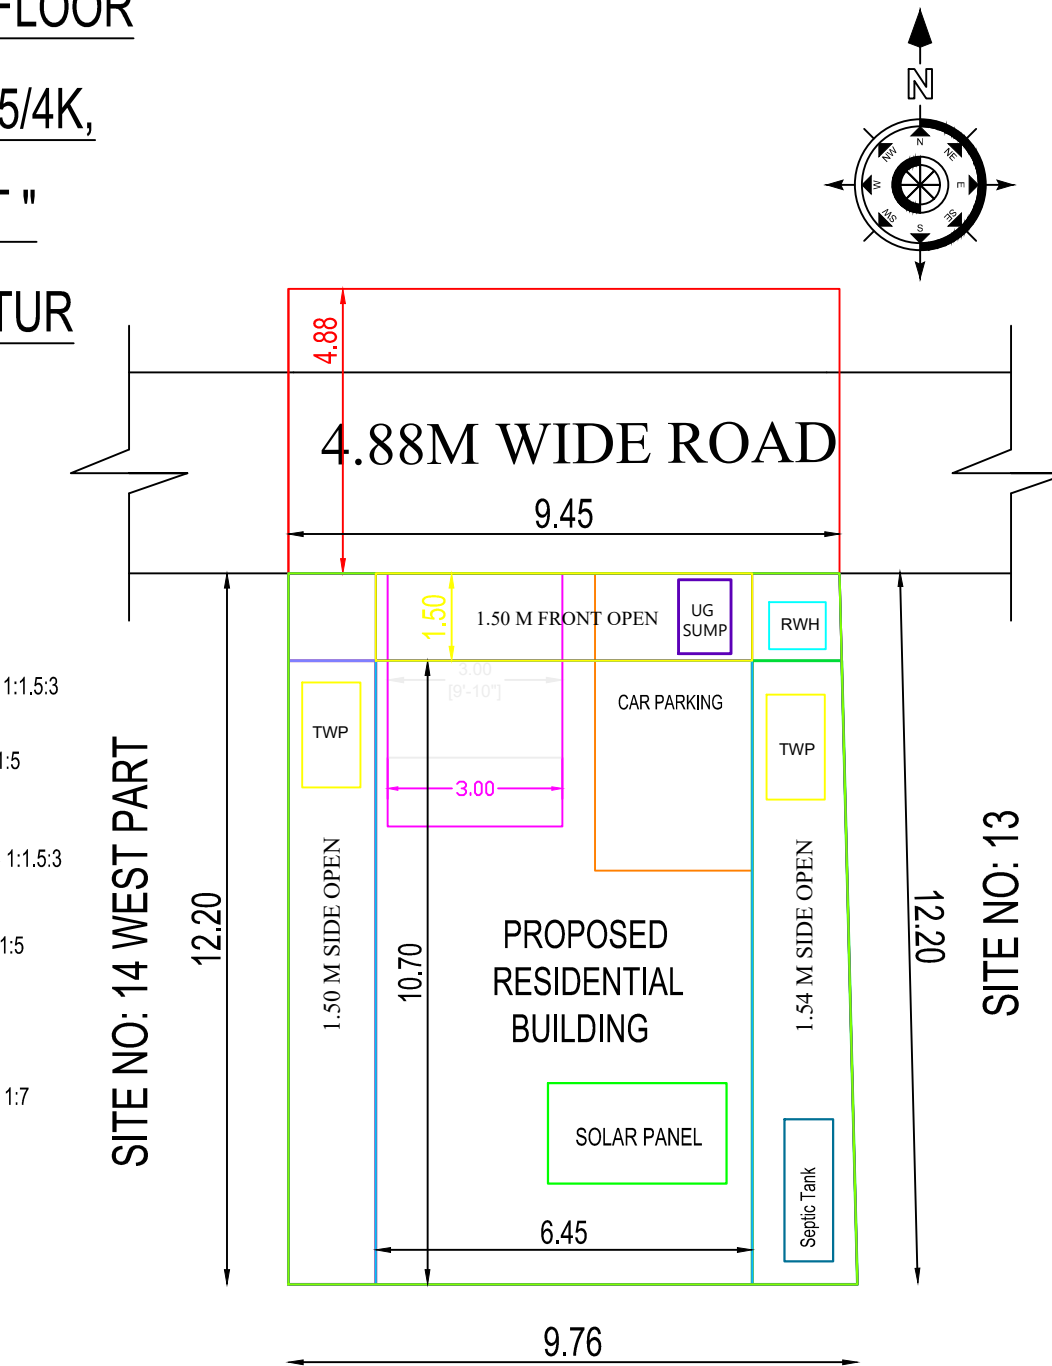
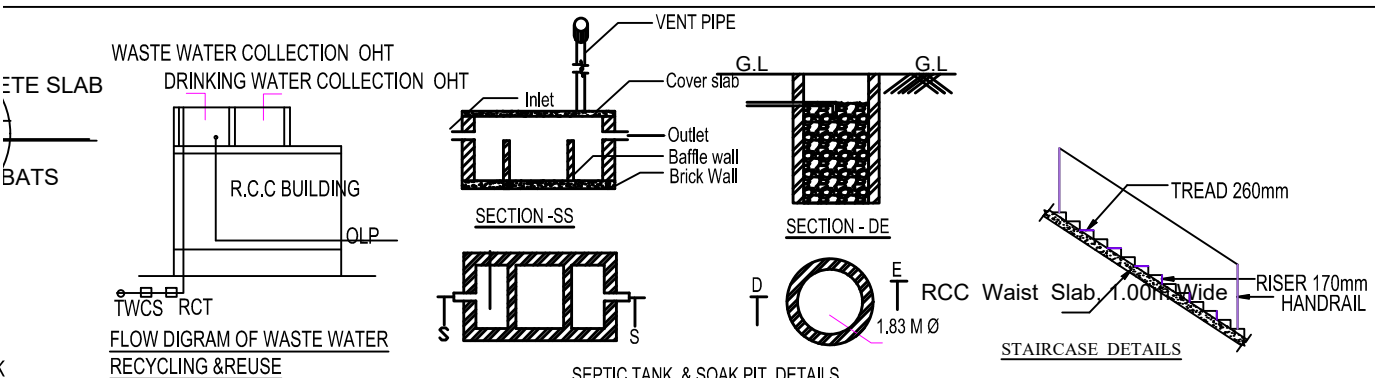
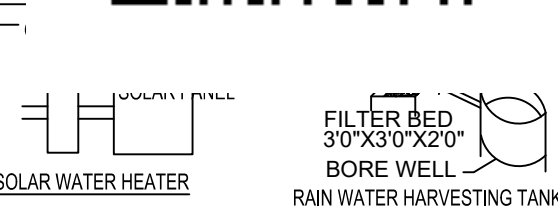
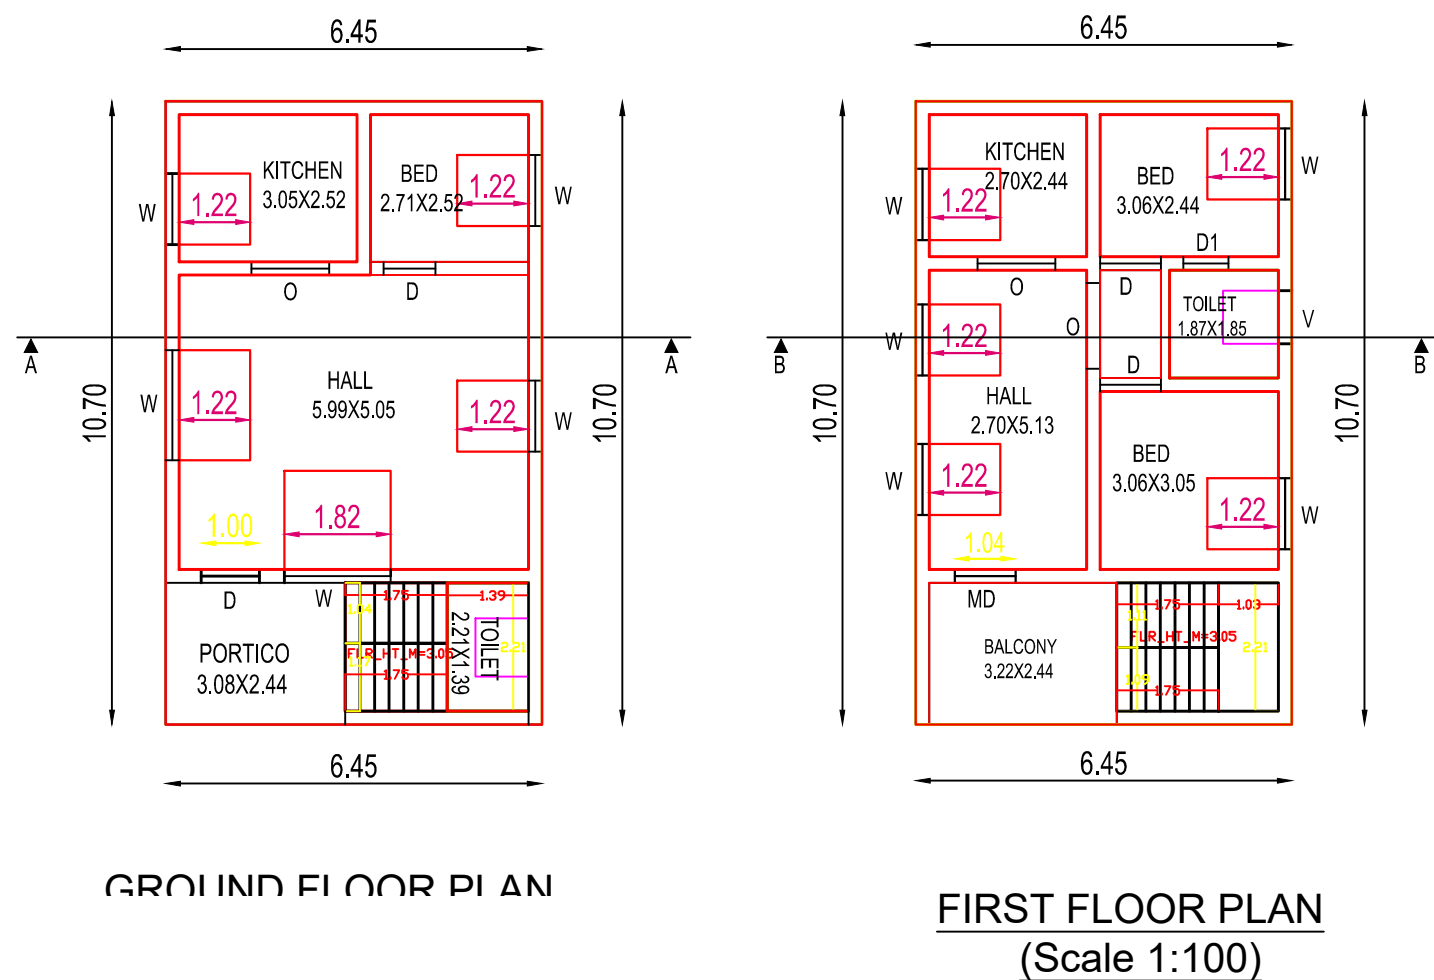


PLAN SHOWING THE PROPOSED CONSTRUCTION OF R.C.C ROOF GROUND FLOOR
AND FIRST FLOOR BUILDING FOR RESIDENTIAL PURPOSE IN S.F.NO: 95/4A1, 95/4K,
NEW SUBDIVISION R.S.F.NO: 95/4K3 PATTA NO: 4743, SITE NO: 14 EAST PART, AT "
VATHAMUNIAN STREET, AVADATHUR VILLAGE, AVADATHUR PANCHAYAT, METTUR
TALUK, SALEM DISTRICT.

APPLICANT : P. NEELAKANDAN, S/O. PALANISAMY.

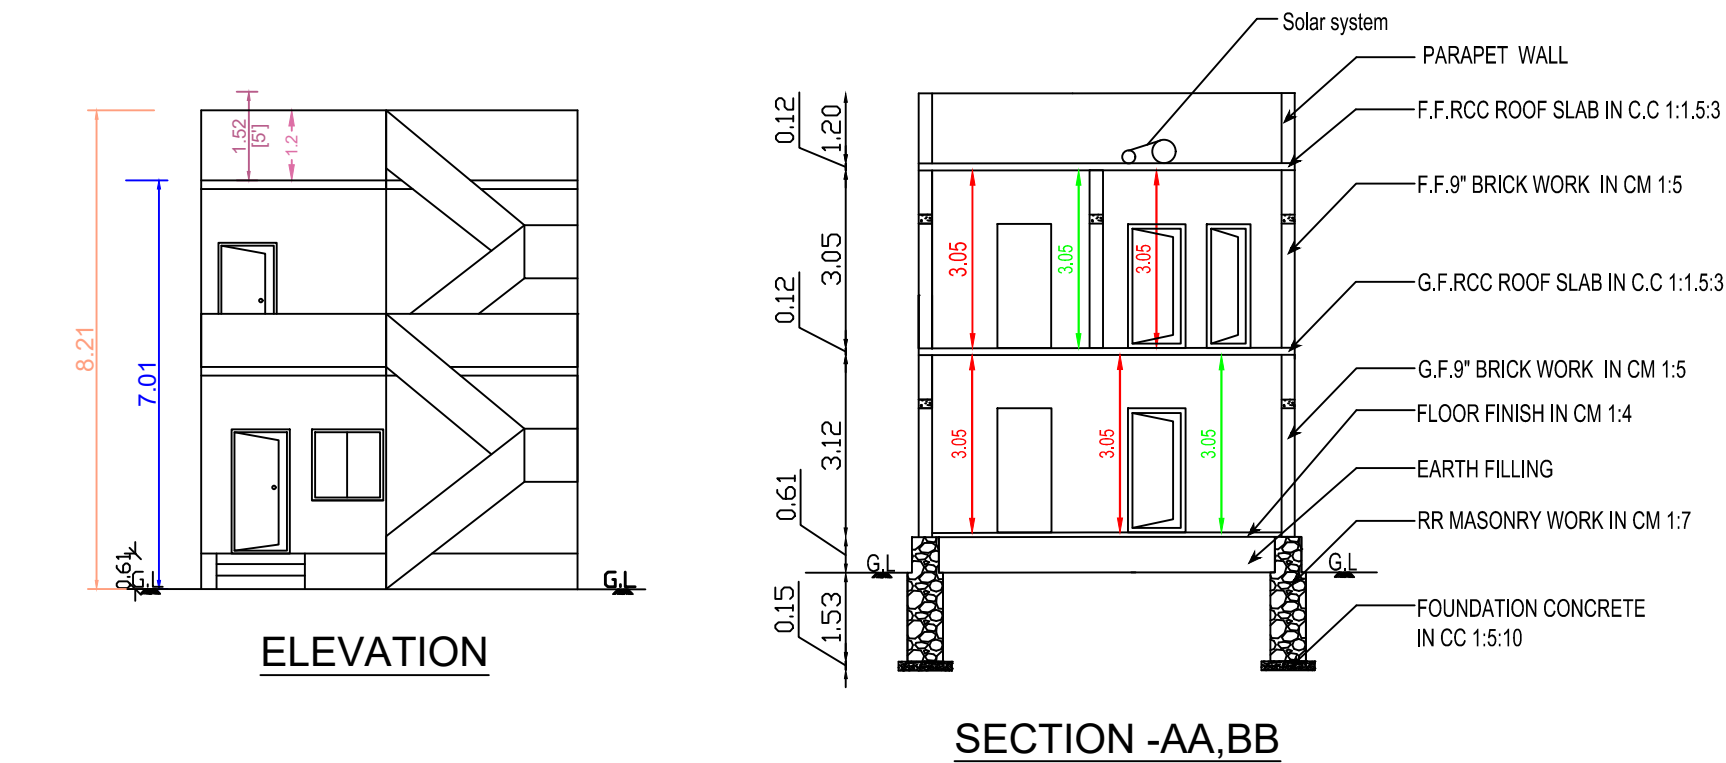


SITE PLAN
(Scale : 1:100)

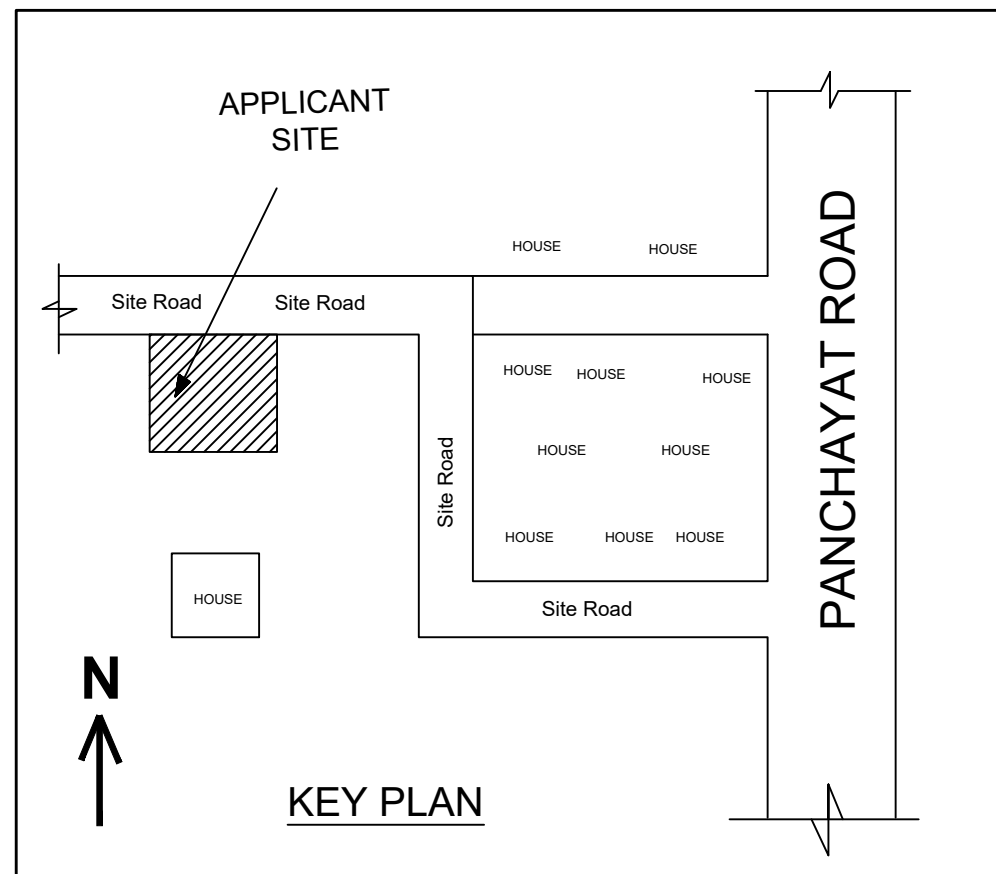

KEY PLAN

INDEX:

SITE BOUNDARY - ☐
PROPOSED BUILDING - ☐

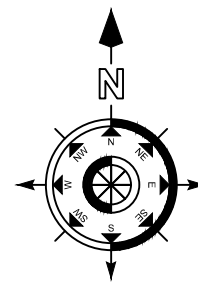

PLAN INFO
PLOT AREA M2= 117.11
AS PER DOCUMENT = 117.11
SINGLE FAMILY_BLDG=YES
CRZ=NO
SECURITY_ZONE=NO
WHETHER_GOV'T_OR_AIDED_SCHOOL=NO
DISTRICT= SALEM
TALUK= METTUR
JURISDICTION_TYPE= PANCHAYAT
SURVEY_NO= 95/4K3
PATTA_NO= 4743
PLOT_NO= 14 EAST PART
ACCESS_WIDTH_M= 9.45
ROAD_WIDTH= 4.88
ROAD_LENGTH=200.00
AVG_PLOT_WIDTH= 9.45
AVG_PLOT_DEPTH= 12.20
LAND_USE_ZONE = RESIDENTIAL
RWH_DECLARED=YES
BUILDING_NEAR_TO_RIVER=NO
AREA_TYPE=OTHERS
BUILDING_NEAR_MONUMENT=NO
BUILDING_NEAR_GOV'T_BLDG=NO
NOC_FOR_CONSTRUCTION_NEAR_MONUMENT=NO
NOC_FIRE_DEPT=NO
OSR_APPLICABLE=NO
OSR_SURRENDER=NO
OSR_SURR_BUYBACK_RETAIN=BUYBACK
PREMIUM_FSI_REQUIRED=NO
IS_APPROVED_LAYOUT=NO
IS_SWIMMING_POOL_EXISTS=NO
IF_HERITAGE_TOWN_LESSTHAN_1KM_RADIUS=NO
FMB_OR_PLR = 117.11
AS_AT_SITE = 117.11

AREA DETAILS		SQ.FT	SQ.MT
APPLICANT SITE AREA AS ON DOCUMENT		1260.00	117.10
APPLICANT SITE AREA AS ON SUPER IMPOSED PLOT BOUNDARY		1260.00	117.10
PLINTH AREA OF PROPOSED RCC ROOF RESI. BUILDING IN G.F		742.44	69.00
PLINTH AREA OF PROPOSED RCC ROOF RESI.BUILDING IN F.F.		742.44	69.00
CARPET AREA OF PROPOSED RESIDENTIAL BUILDING IN G.F & F.F.		1118.07	103.91
OPEN SPACE AREA		517.56	48.10
PRO. SEPTIC TANK & SOAK PIT - EACH		1 NO	
PRO. STAIR CASE		1 NO	
PRO. RAIN WATER HARVESTING SUMP		1 NO	

JOINERY DETAILS	FEET	METRE	JOINERY DETAILS	FEET	METRE
D - DOOR	4'0" X 7'0"	1.22 X 2.13	W - WINDOW	4'0" X 4'0"	1.22 X 1.22
D1 - DOOR	2'6" X 7'0"	0.76 X 2.13	V - VENTILATOR	2'6" X 2'6"	0.76 X 0.76

Er.S.Naveen, DCE.,

SRI ANGALAPARAMESWARI
CONSTRUCTION
ENGINEER & CONTRACTOR

OFFICE: 933, LOGANATHAN HOSPITAL OPPOSITE ,
BHAVANI-638 301 (TAMIL NADU)
naveenkumarsiva1111@gmail.com Pho: +91-6379811639

APPLICANT

ENGINEER

Er.S.NAVEEN,DCE.,
Civil Engineer & L.B.S.,
Sri Angalaparameshwari Construction
933,Loganathan Hospital opposite
BHAVANI-638 301
Cell:63798 11639