


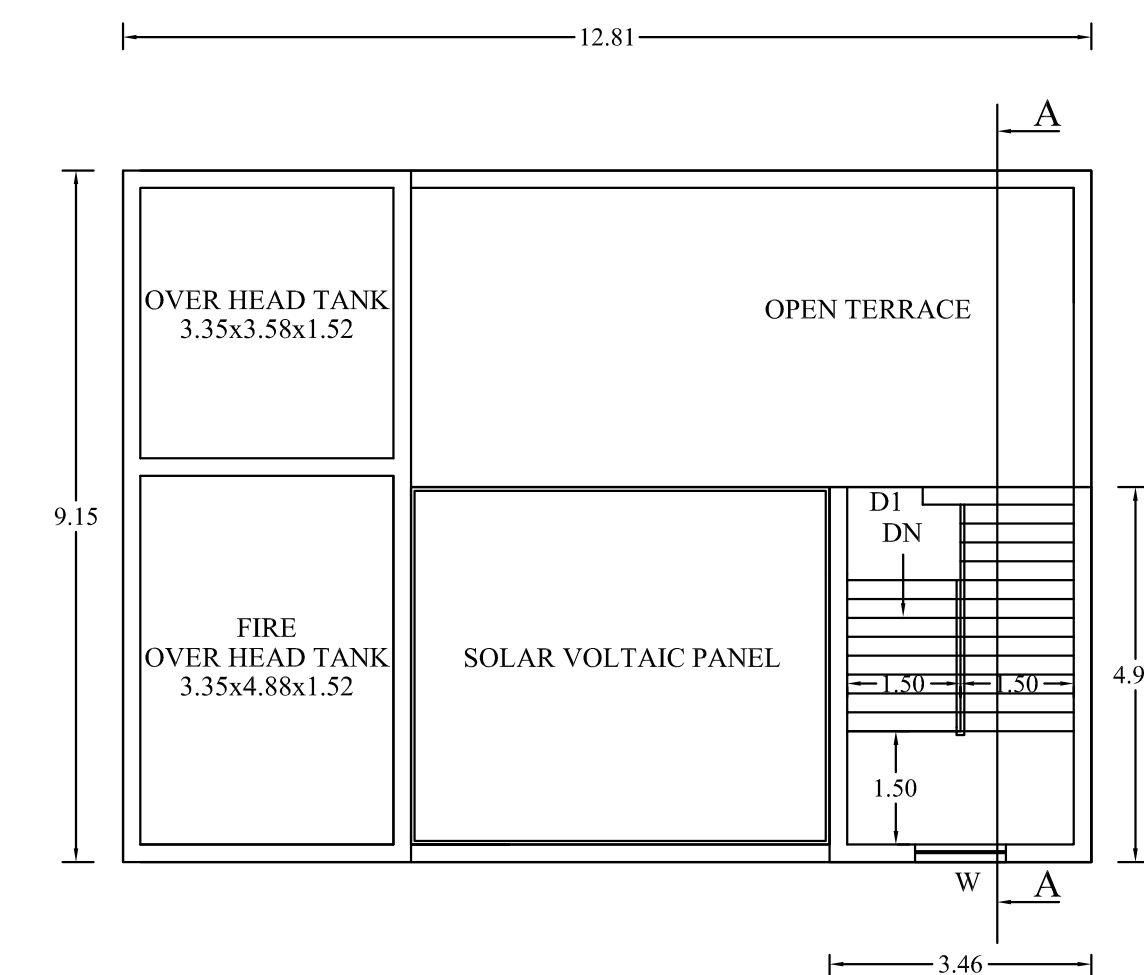

OFFICE TERRACE FLOOR PLAN
SCALE-1:100

<u>NAME OF THE APPLICANT</u>	
NUTRI PULSES COMPANY PARTNERS	1.K.LAVANYA, 2.K.SANJEEVIMURUGAN, 3.K.ANITHA. 4.D.VALARMATHI.

<u>COLOUR INDEX</u> SITE BOUNDARY PROPOSED BUILDING EXISTING ROAD PROPOSED DRIVE WAY	   	SCALE:- ALL DIMENSIONAL ARE IN METER SCALE 1:100
		FIRE EXTINGUISHER APRATUS PROVIDED IN NECESSARY PLACES.  FIRE ALARM

* SOLAR APARATUS TO BE PROVIDED

X RAIN WATER HARVESTING SYSTEM & SULLAGE WATER TREATMENT PLANT & TANKS ARE PROVIDED AS PER STANDARD PROVISIONS.

JOINERY DETAIL:

RS	ROLLING SHUTTER	3.35 x 2.40
SD	STEEL DOOR	1.00 x 2.10
SD1	SWING DOOR	1.00 x 2.10
D1	DOOR	0.91 x 2.10
D2	DOOR	0.76 x 2.10
D3	DOOR	1.00 x 2.10
W	WINDOW	1.20 x 1.60
W1	WINDOW	1.52 x 1.60
W2	WINDOW	1.83 x 1.60
W3	WINDOW	2.00 x 1.60
W4	WINDOW	3.00 x 2.00
GW	GLASS WINDOW	1.50 x 1.60
V	VENTILATOR	0.91 x 0.91
V1	VENTILATOR	2.40 x 1.20
V2	VENTILATOR	3.35 x 1.20
V3	VENTILATOR	0.65 x 1.00
J	JOLLY	3.20 x 1.00

AREA STATEMENT:

BUILDING AREA

S.No	DESCRIPTION	NON FSI AREA Sqm	FSI AREA Sqm	TOTAL AREA Sqm
1.	OFFICE ROOM GROUND FLOOR AREA	---	117.21	117.21
	HEAD ROOM AREA	17.16	----	17.16
2.	MACHINERY HALL GROUND FLOOR AREA	----	2374.54	2374.54
	TOTAL AREA	17.16	2491.75	2508.91

HP DETAIL

S.No	Name of the Machine	HP	No	Total HP
1.	ELEVATOR	1.00	33	33.00
2.	BELT CONVEYOR-1	1.00	8	8.00
3.	BELT CONVEYOR-2	2.00	3	6.00
4.	FINE CLEANER UB1500	9.50	1	9.50
5.	FINE CLEANER FAU1500	3.00	1	3.00
6.	FINE CLEANER UB1000	9.00	2	18.00
7.	SEMI FINE CLEANER UB1000	2.00	2	4.00
8.	FINE CLEANER UB 600	6.50	2	13.00
9.	BLOWER-1	15.00	3	45.00
10.	BLOWER-2	10.00	2	20.00
11.	BLOWER-3	5.00	1	5.00
12.	DESTONER 6TPI	7.50	1	7.50
13.	DESTONER-1	5.00	6	30.00
14.	DESTONER-2	2.00	3	6.00
15.	GRAVITY SEPRATOR	15.00	1	15.00
16.	BURNER	5.00	3	15.00
17.	INCLINED CONVEYOR WITH HOPPER	1.00	3	3.00
18.	ROSTER A-VTYPE	10.00	3	30.00
19.	DRYER	2.00	1	2.00
20.	WATER ROTARY	1.00	2	2.00
21.	ROLLER ASSEMBLY SET	3.00	2	6.00
22.	AIRLOK	1.00	8	8.00
23.	BAG FILTER	0.50	1	0.50
24.	COLOUR SORTER	1.00	3	3.00
25.	SIEVE SHAKER	2.00	3	6.00
26.	PITTING MACHINE	15.00	1	15.00
27.	WORM-1	1.00	3	3.00
28.	WORM-2	2.00	1	2.00
29.	PULVERIZER	50.00	2	100.00
30.	CENTRIFUGAL	2.00	2	4.00
31.	BLENDER	5.00	1	5.00
32.	COMPRESSOR WITH DRYER	20.00	1	20.00
33.	LIGHTING LOAD	5.00	1	5.00
34.	OTHERS	15.00	1	15.00
Total				467.50

APPLICANT:












6. Lang.
K. 6.
K. 6.
D. Valarmadi

ENGINEER:

A. Chandrasekhar
Er. A. CHANDRAN, B.E., M.I.E., F.I.V., M.Sc., REV.,
Chartered Engineer, Consulting Civil Engineer / Regd. Valuer
REGISTERED ENGINEER GRADE - I
Reg. No. 01/RE-I/2019-2024/SLPA SALEM.
Reg. No:
D.No: 104, S.P.R. Colony, Vincent, SALEM - 636 007.
Mobile No: 99446 18150, 89033 09150

Er. M. RAJA, B.E.,
SHAI JEEVAGAN CONSULTANT
CONSULTING CIVIL ENGINEER
SCMC LBS & SLPA LICENSED SURVEYOR
26, Mettu Main Road, Koyil Street,
SALEM-1. Call: 98425 18118

Er.A.SOUNDARAJAN,B.E.,M.E.,(Struct).
RDD SALEM/RSE-II/Reg.No.33/2024
CLASSIC CONSTRUCTION
Building Contractor & Promoters,
No.1, Suthari Complex 1st Floor,
Junction Main Road,
Near Sona College, Salem - 638005.
Cell: 95782 70663

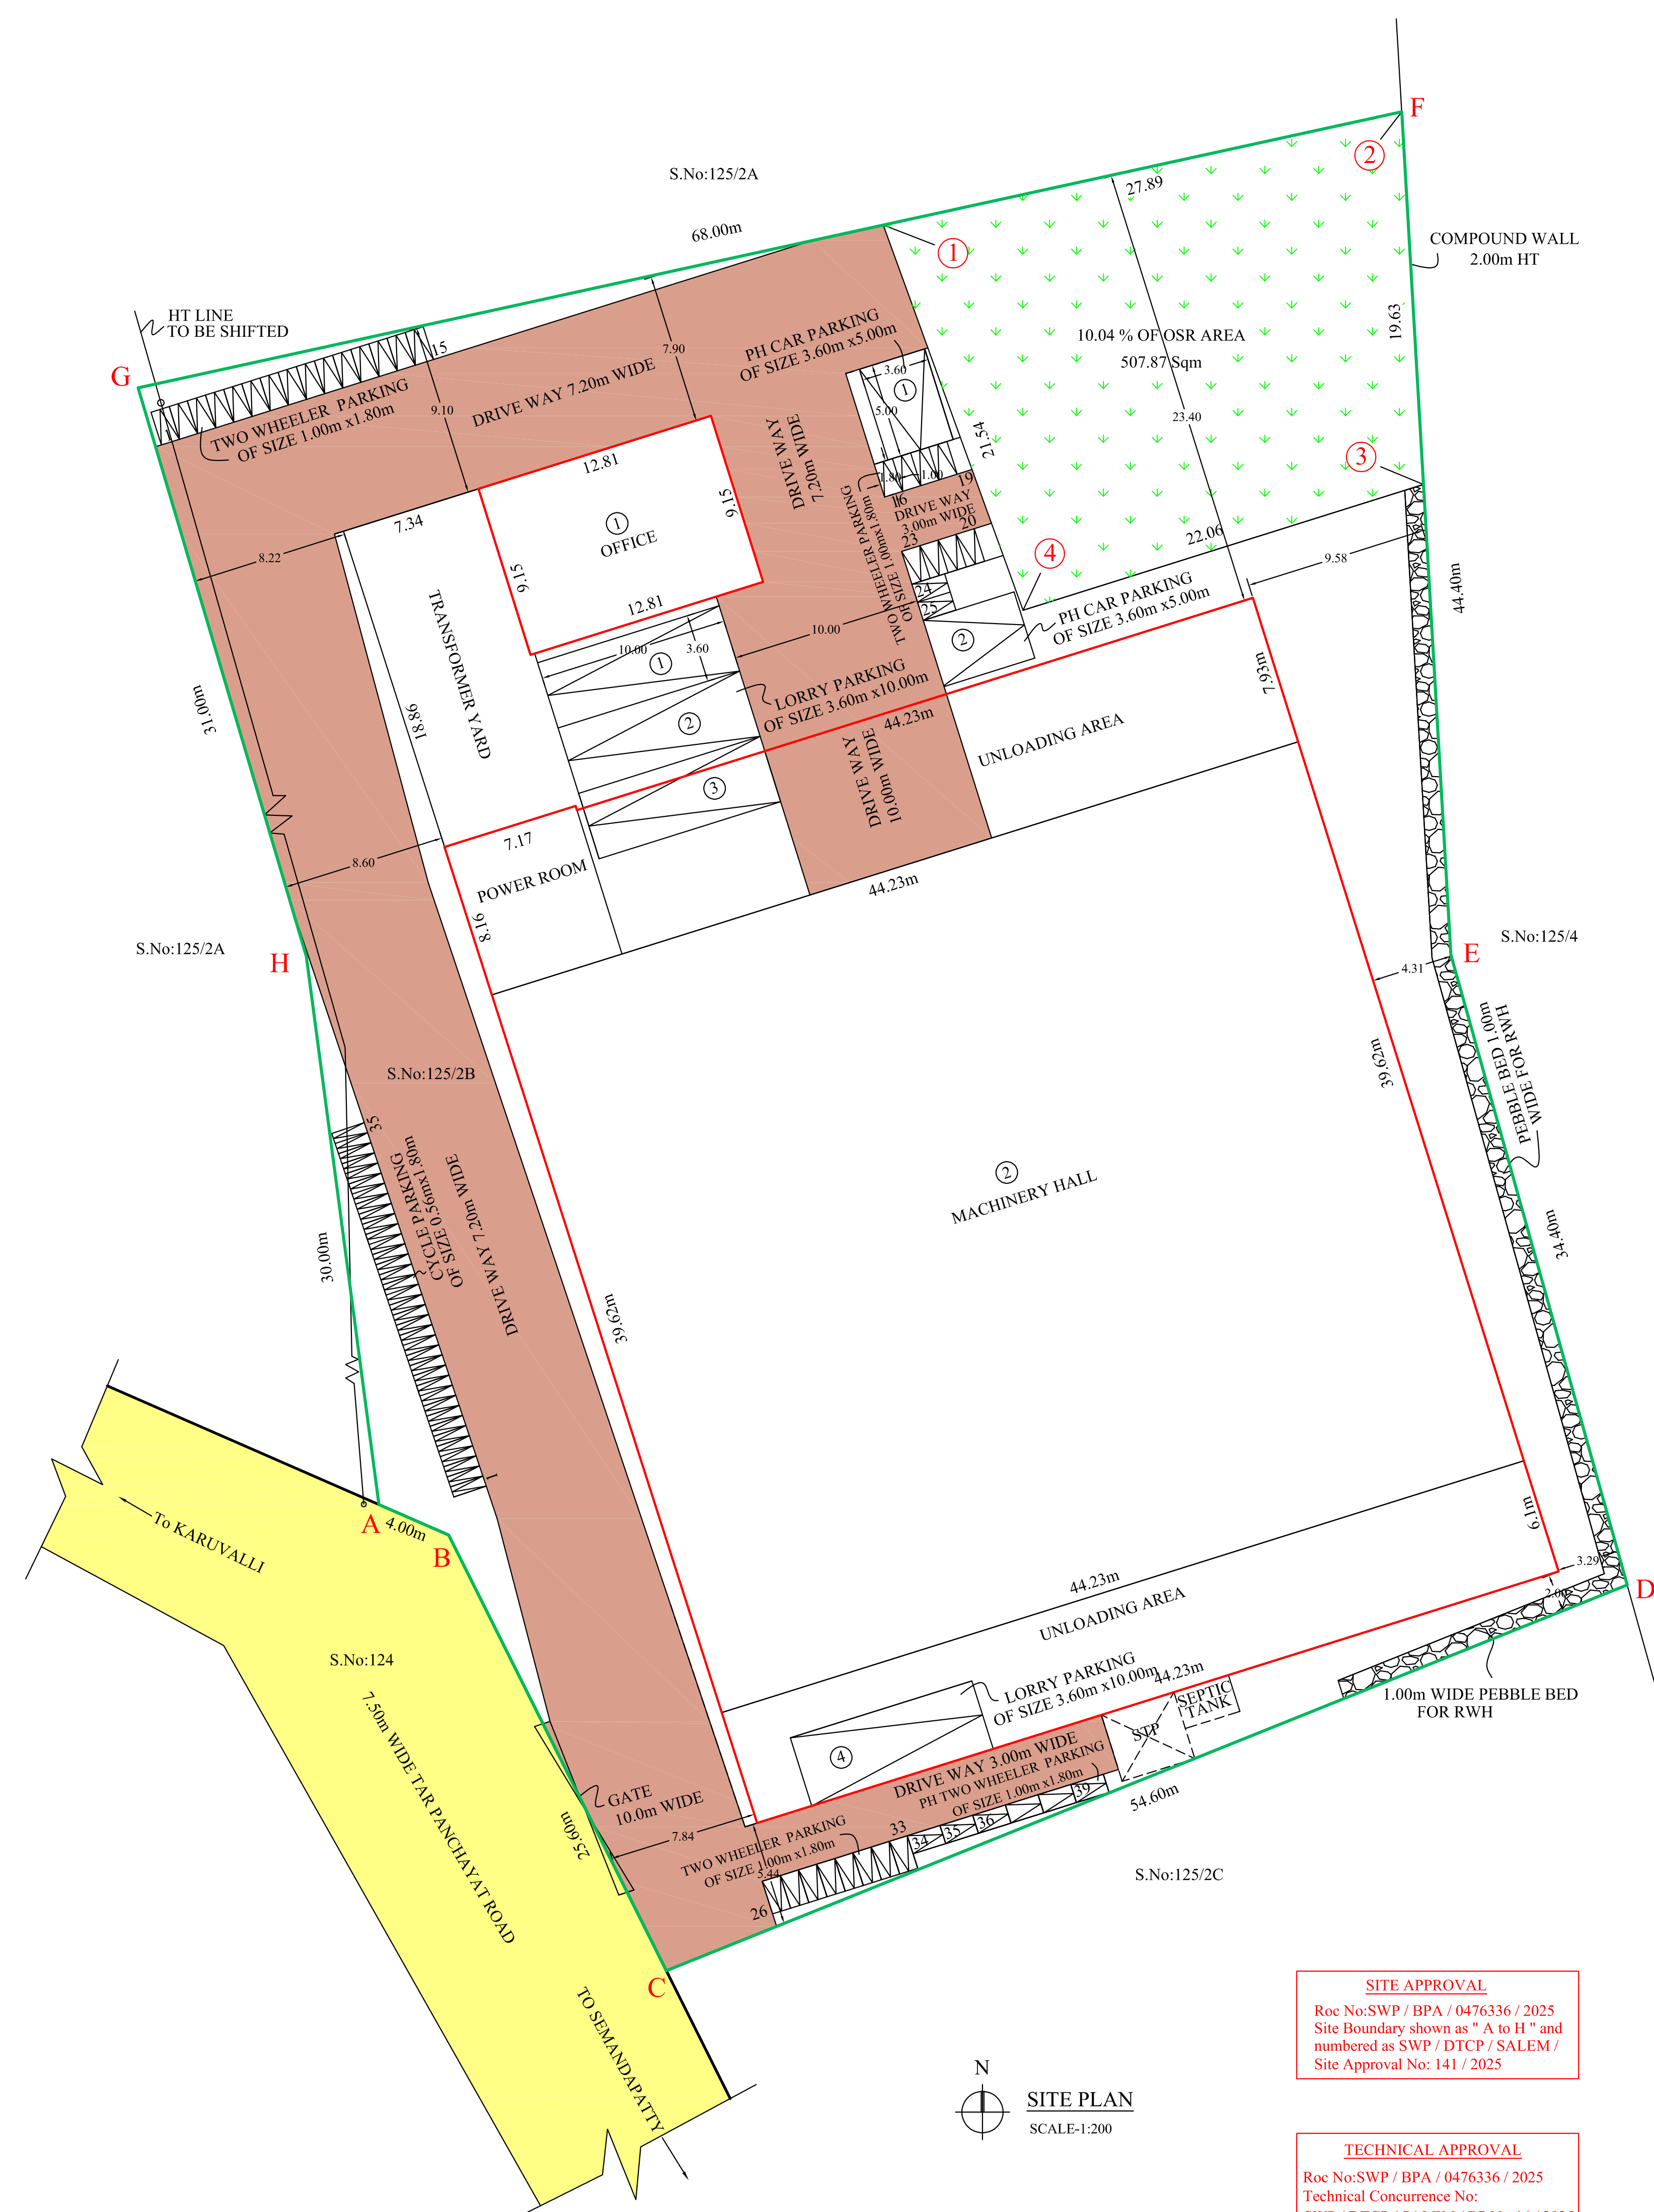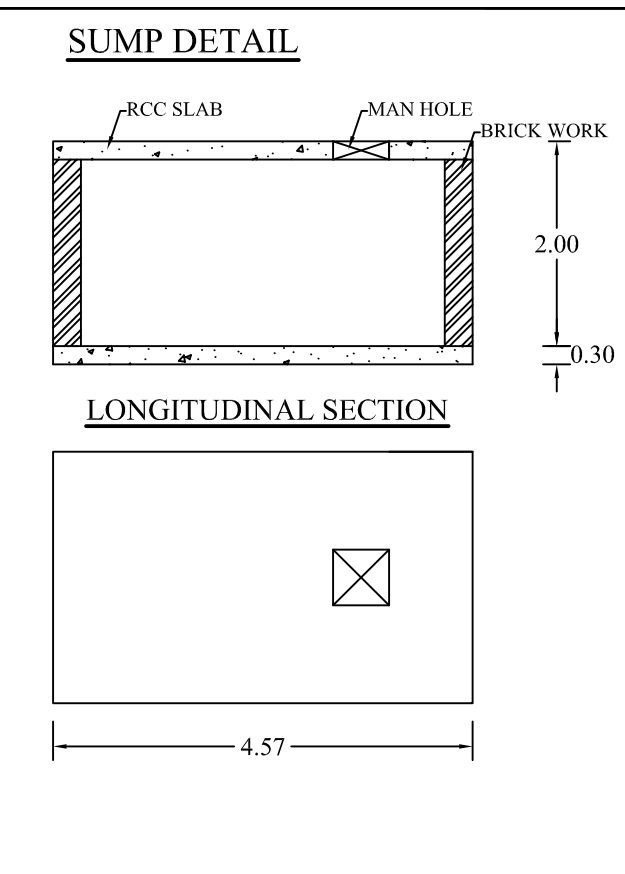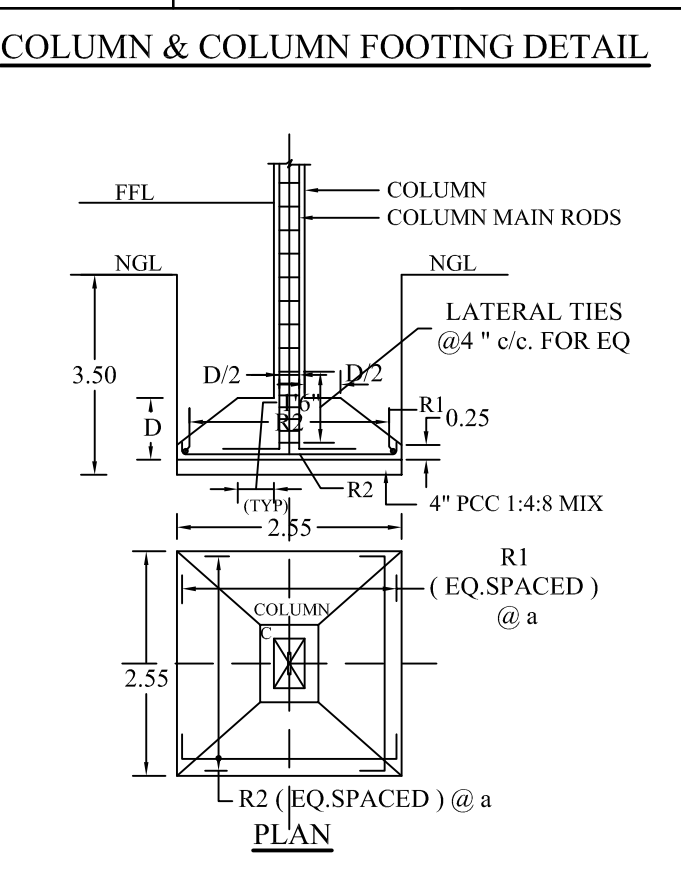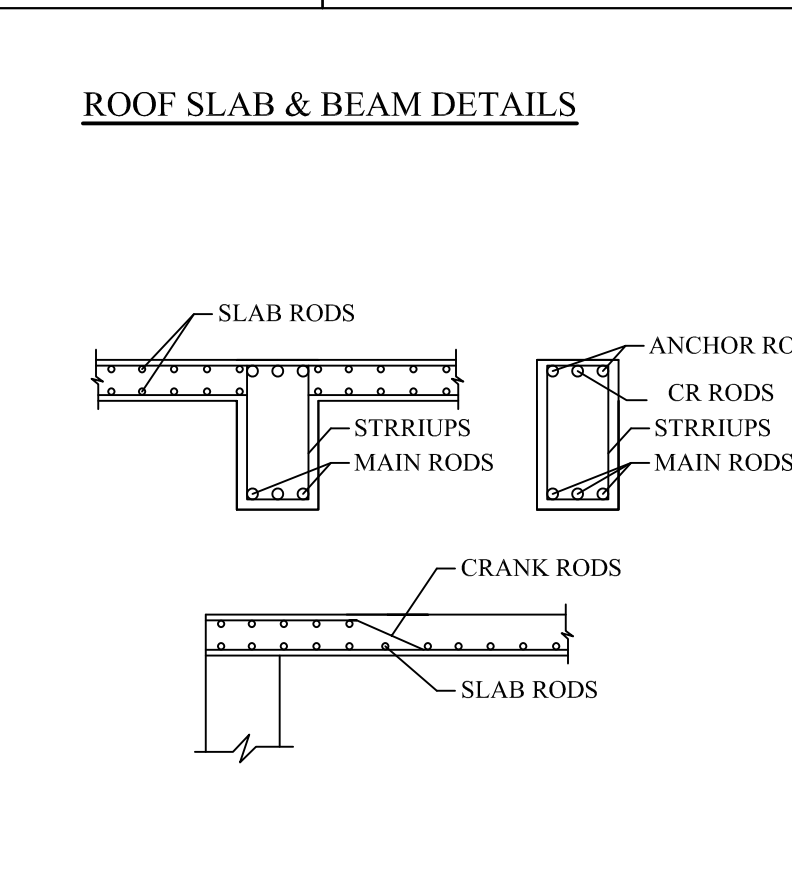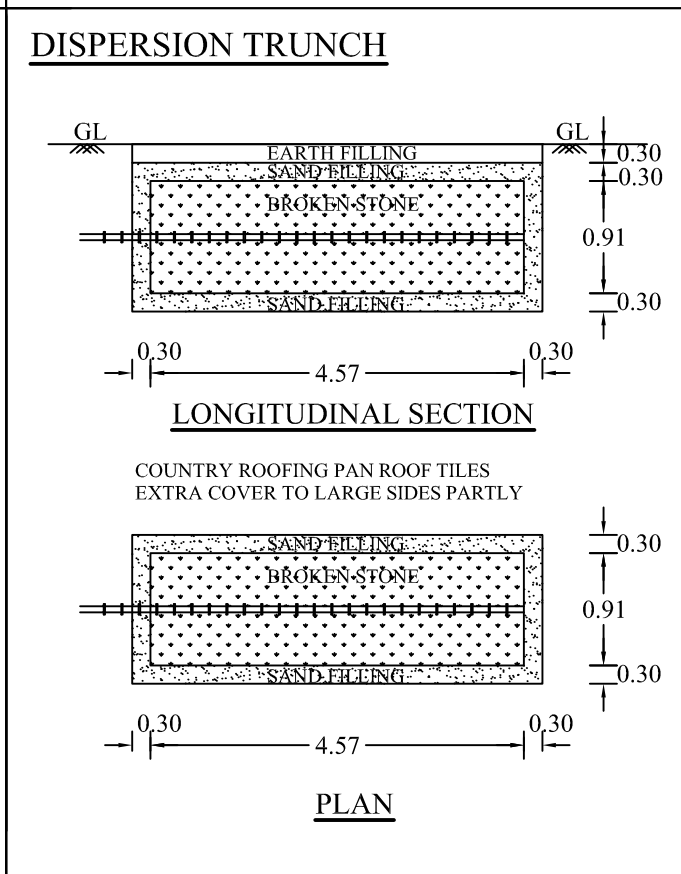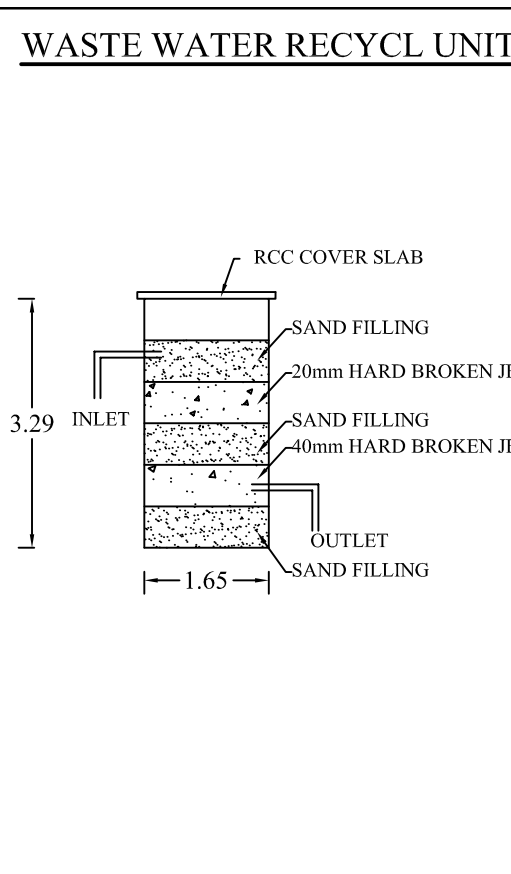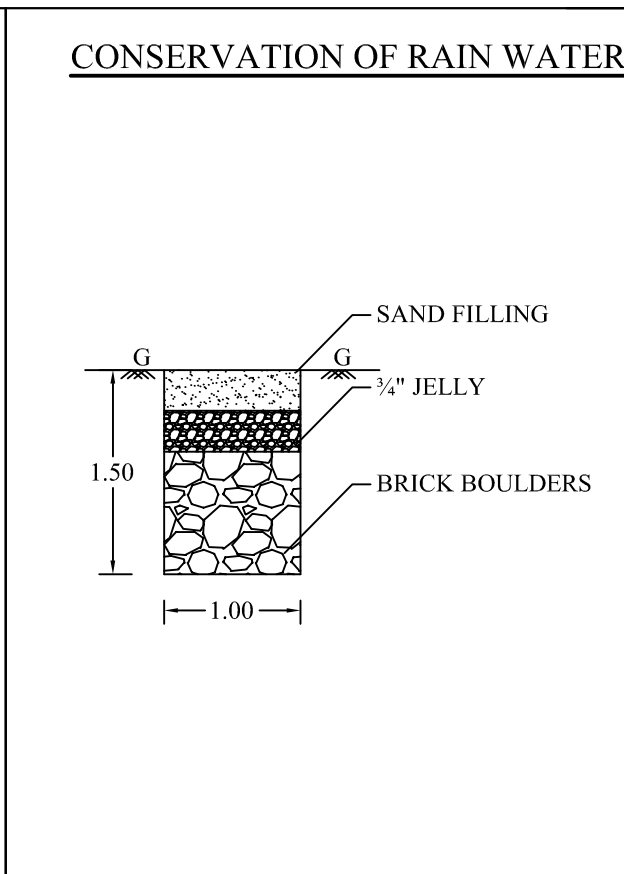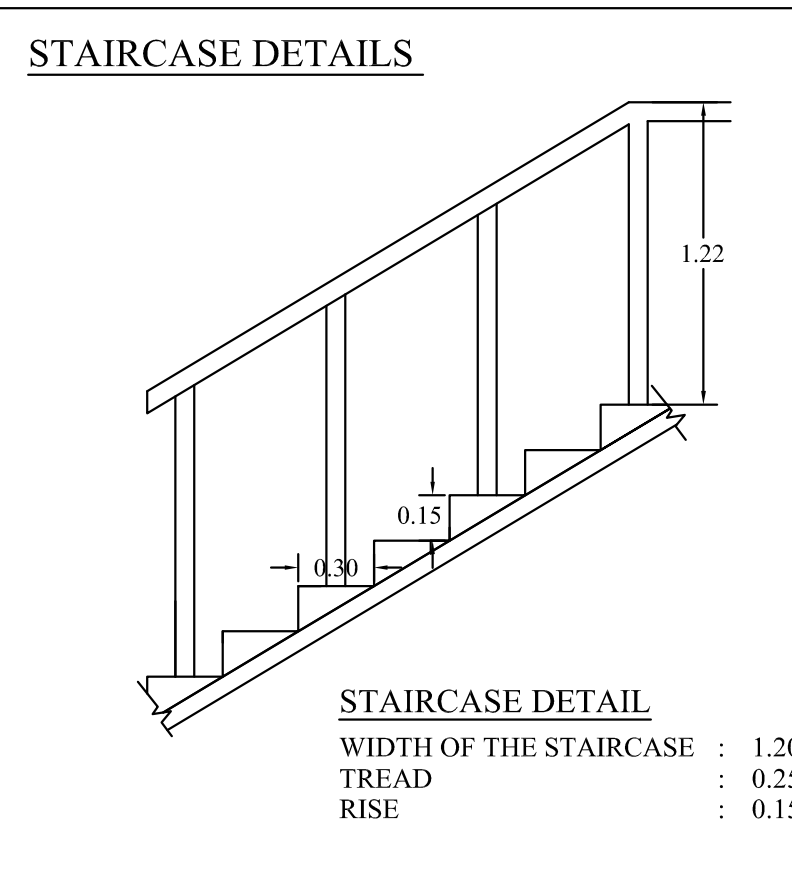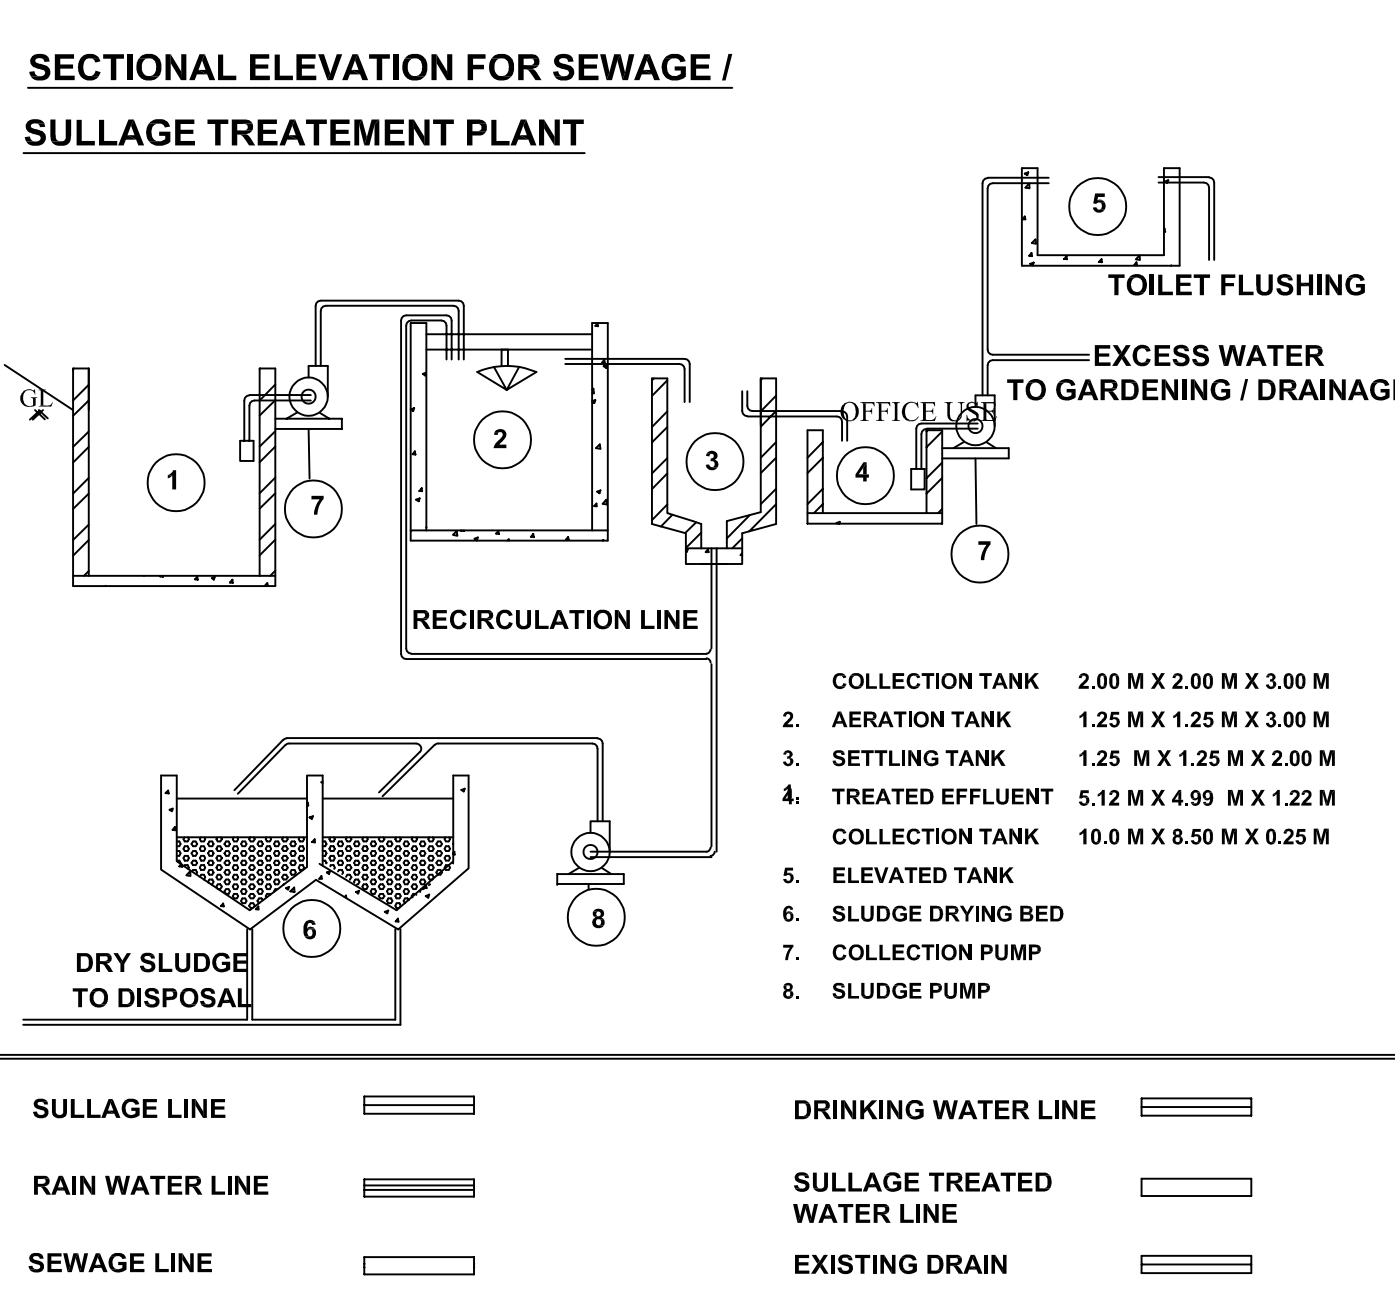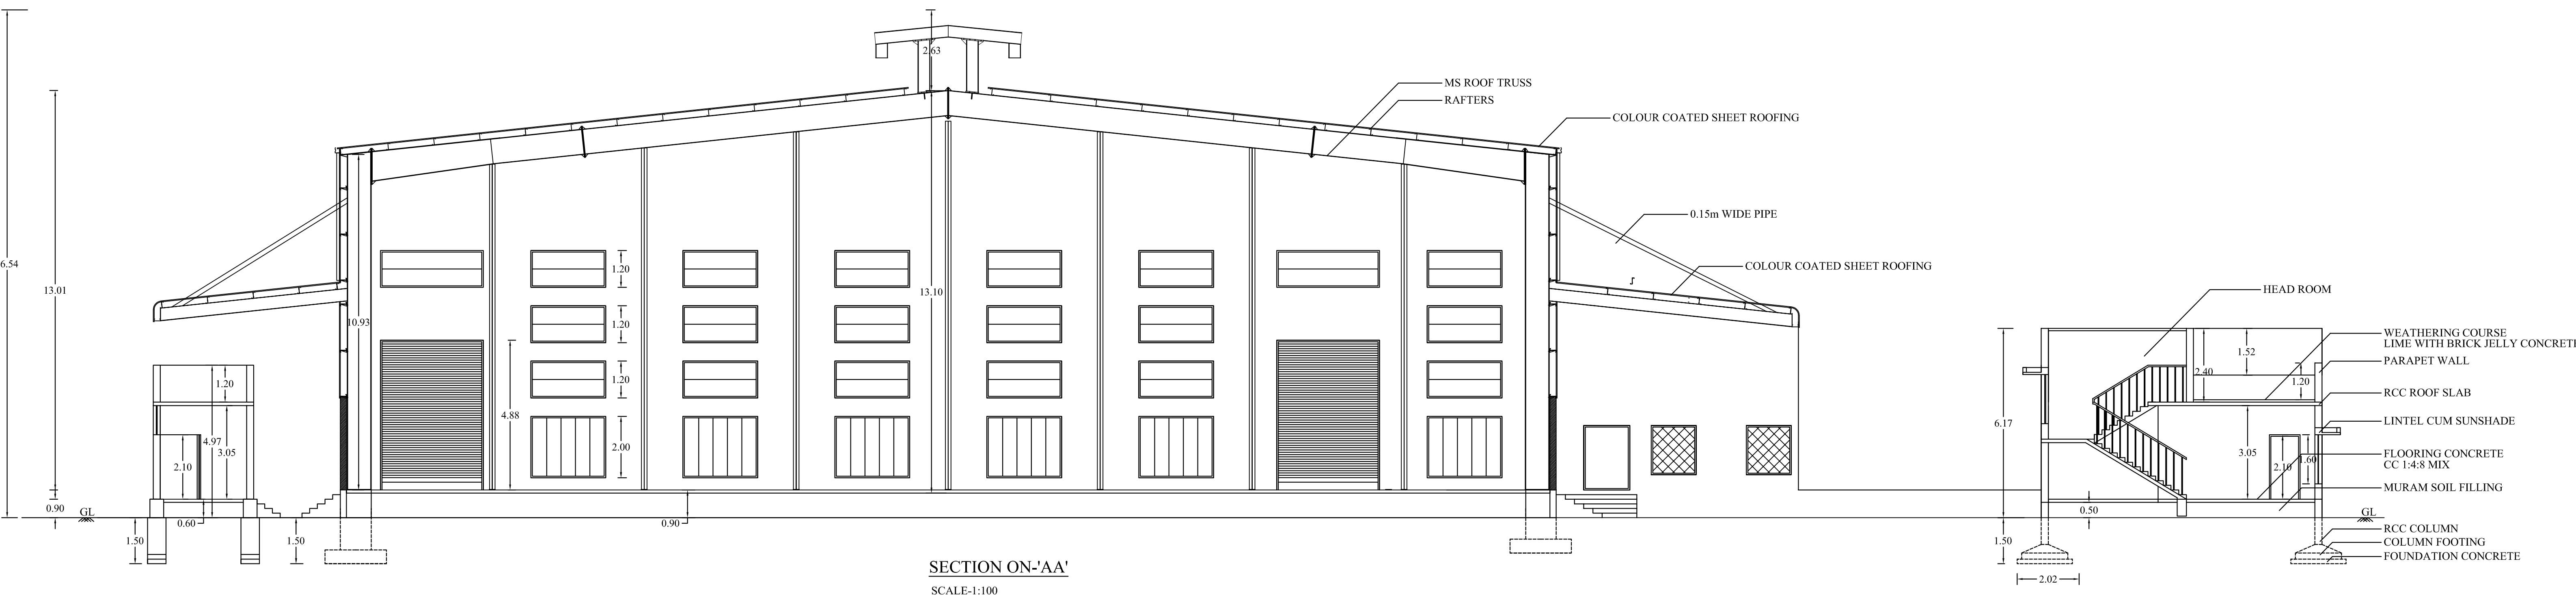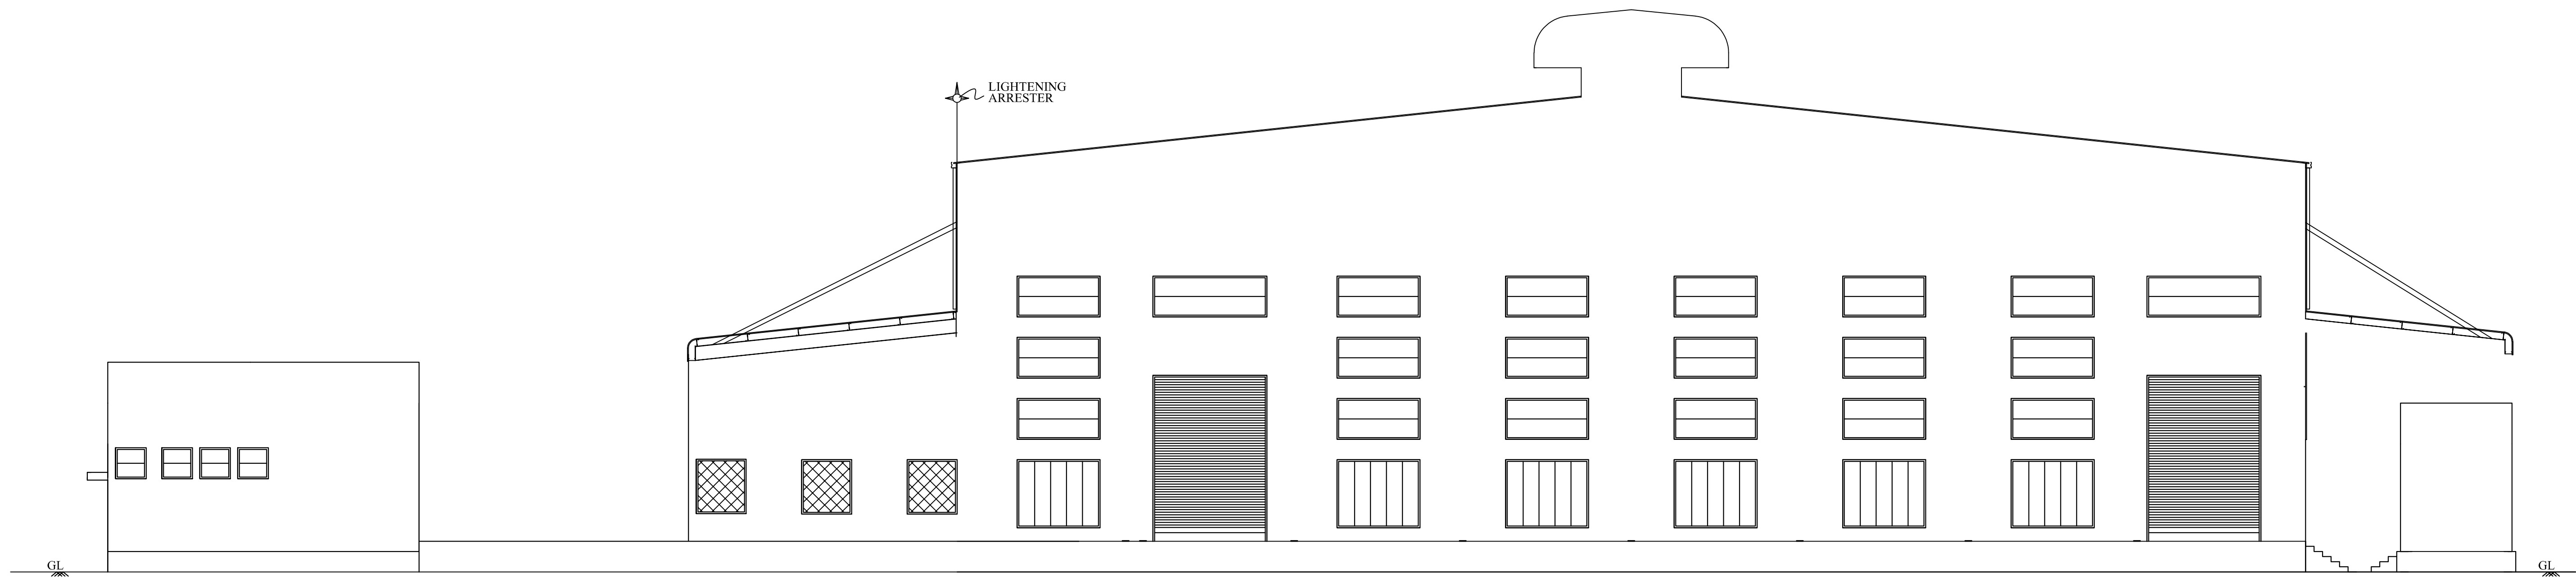

PLAN SHOWING THE PROPOSED CONSTRUCTION OF RCC TERRACED AND COLOUR COATED SHEET ROOF DHALL MILLS (TNPCB-IDUSTRIES CLASSIFIED AS GREEN) MACHINERY HALL AND OFFICE BUILDING IN S.No:125/2B AT SEMMANDAPATTY PANCHAYAT / VILLAGE, KADAYAMPATTY PANCHAYAT UNION, KADAYAMPATTY TALUK AND SALEM DISTRICT.

NAME OF THE APPLICANT
NUTRI PULSES COMPANY PARTNERS
1.K.LAVANYA,
2.K.SANDEEVIMURUGAN,
3.K.ANITHA
4.D.VALARMATHI.

COLOUR INDEX	SCALE-
SITE BOUNDARY	ALL DIMENSIONAL ARE IN METER
PROPOSED BUILDING	SCALE 1:100
EXISTING ROAD	
PROPOSED DRIVE WAY	
	FIRE EXTINGUISHER APRATUS PROVIDED IN NECESSARY PLACES.
	FIRE ALARM

* SOLAR APARATUS TO BE PROVIDED
X RAIN WATER HARVESTING SYSTEM & SULLAGE WATER TREATMENT PLANT & TANKS ARE PROVIDED AS PER STANDARD PROVISIONS.

AREA STATEMENT:			
S.No	DESCRIPTION	AS PER DOCUMENT	AS PER PATTI
		Acre	Hectare.
1.	S.No:125/2B	1.250	0.50 60
	TOTAL AREA	1.250	0.50 60

BUILDING AREA				
S.No	DESCRIPTION	NON FSI AREA Sqm	FSI AREA Sqm	TOTAL AREA Sqm
1.	OFFICE ROOM	----	117.21	117.21
	GROUND FLOOR AREA	----	117.21	117.21
	HEAD ROOM AREA	17.16	----	17.16
2.	MACHINERY HALL	----	2374.54	2374.54
	GROUND FLOOR AREA	----	2374.54	2374.54
TOTAL AREA		17.16	2491.75	2508.91

SITE AREA (0.50.60 Hect.)	Sqm	5060.00
OPEN SPACE	Acre	2563.25
10.04% OF OSR AREA	Sqm	507.87
PH PARKING 3.60x5.00		
PH CAR PARKING REQUIRED	2 No's	
PH CAR PARKING PROVIDED	2 No's	
TWO WHEELER PARKING 1.00x1.80		
TWO WHEELER REQUIRED	35 No's	
TWO WHEELER PROVIDED	35 No's	
PH TWO WHEELER PROVIDED	04 No's	
CYCLE PARKING 0.56x1.80		
CYCLE PROVIDED	35 No's	
LORRY PARKING 3.60x10.00		
LORRY PARKING PROVIDED	4 No's	
FLOOR SPACE INDEX (2491.75/5060.00)		0.492

NOTE:	
TOTAL HP	: 467.50 HP
TOTAL No's WORKERS	: 20.00 No's
TOTAL No's MALE WORKERS	: 10.00 No's
TOTAL No's FEMALE WORKERS	: 10.00 No's
125 kva GENERATOR	: 1 No.
15 kva GENERATOR	: 1 No.

APPLICANT:

ENGINEER:

Er. A. Chandran
Er. A. CHANDRAN, B.E., AMIE, FIV, M.Sc., REV.
Chartered Engineer, Consulting Civil Engineer / Regd. Value
REGISTERED ENGINEER (GRADE - I)
Reg. No. 01/RE-1/2019-2024/SEPA SALEM.
D.No: 104, S.P.R. Colony, Vincent, SALEM - 636 007.
Mobile No: 99448 18150, 89033 99150
SALEM-1, Cell: 99422 45111

Er. A. Soundar Rajan
Er. A. SOUNDAR RAJAN, B.E., M.E. (Struct.),
REGD. SALEM (RSE-EL) Reg. No. 33/2024
CLASSIC CONSTRUCTION
Building Contractor & Promoter,
No.1, Subharti Complex 1st Floor,
Junction Main Road,
Near Sona College, Salem - 636005.
Cell: 95782 70463