



PLAN SHOWING THE PROPOSED CONSTRUCTION OF R.C.C TERRACED ROOF GROUND FLOOR AND FIRST FLOOR RESIDENTIAL BUILDING IN S.F.NO:45/12, PLOT.NO.15 AT GEON NAGAR, KONDAPPANAICKENPATTI VILLAGE AND PANCHAYT, SALEM PANCHAYAT UNION, SALEM TALUK, SALEM DISTRICT.

NAME OF THE APPLICANT :
Mr. R. HARISHKUMAR S/O Mr.RAMESH

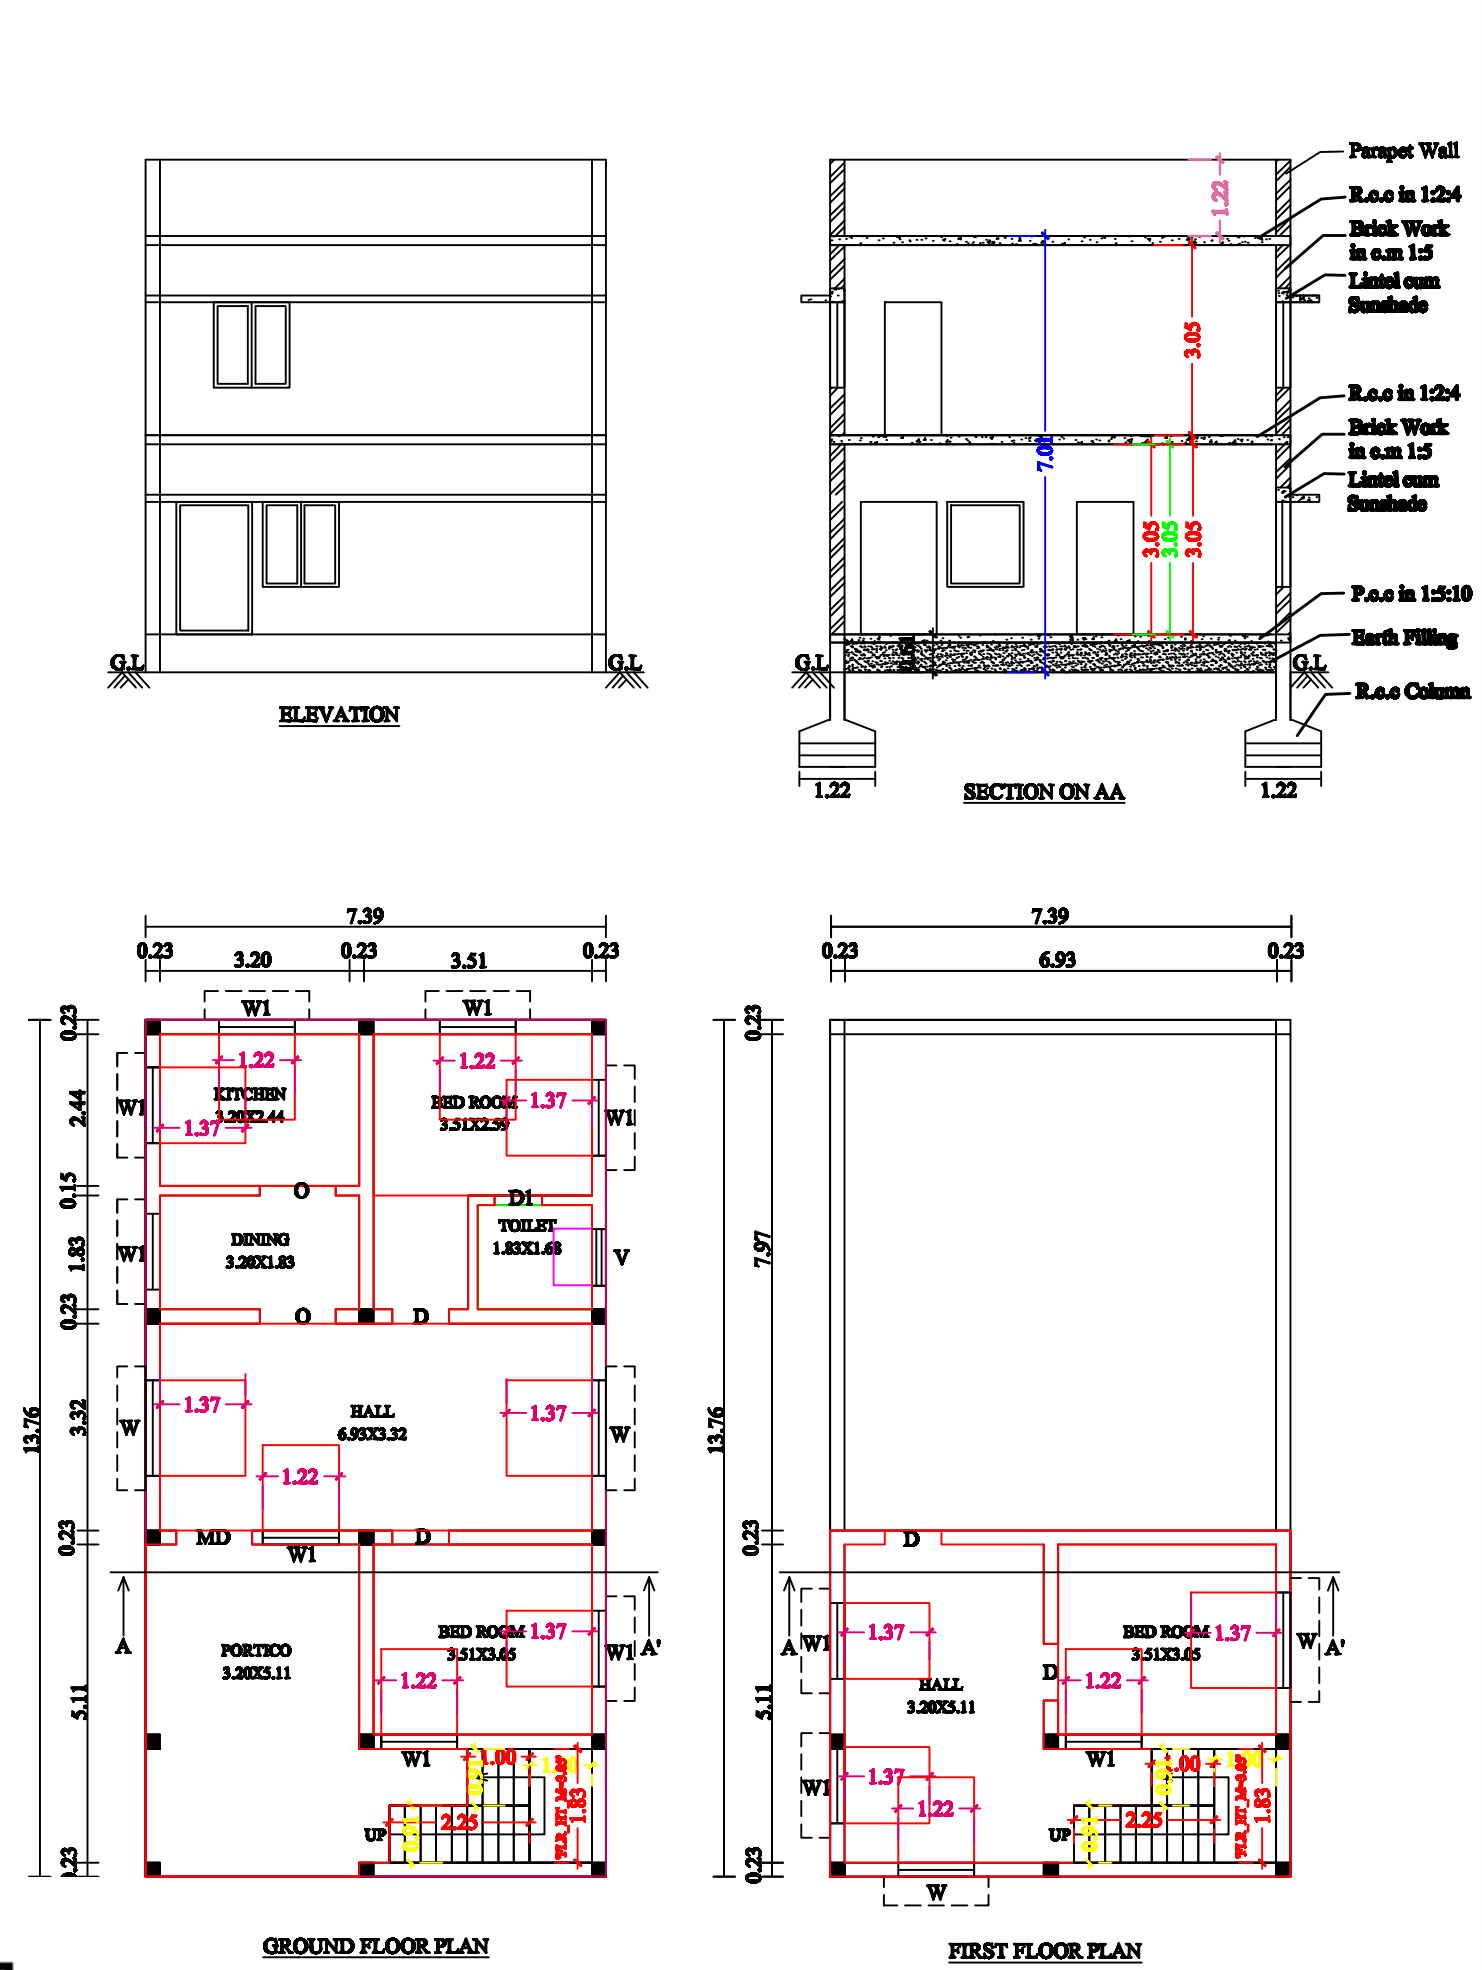

SITE PLAN:
1:200

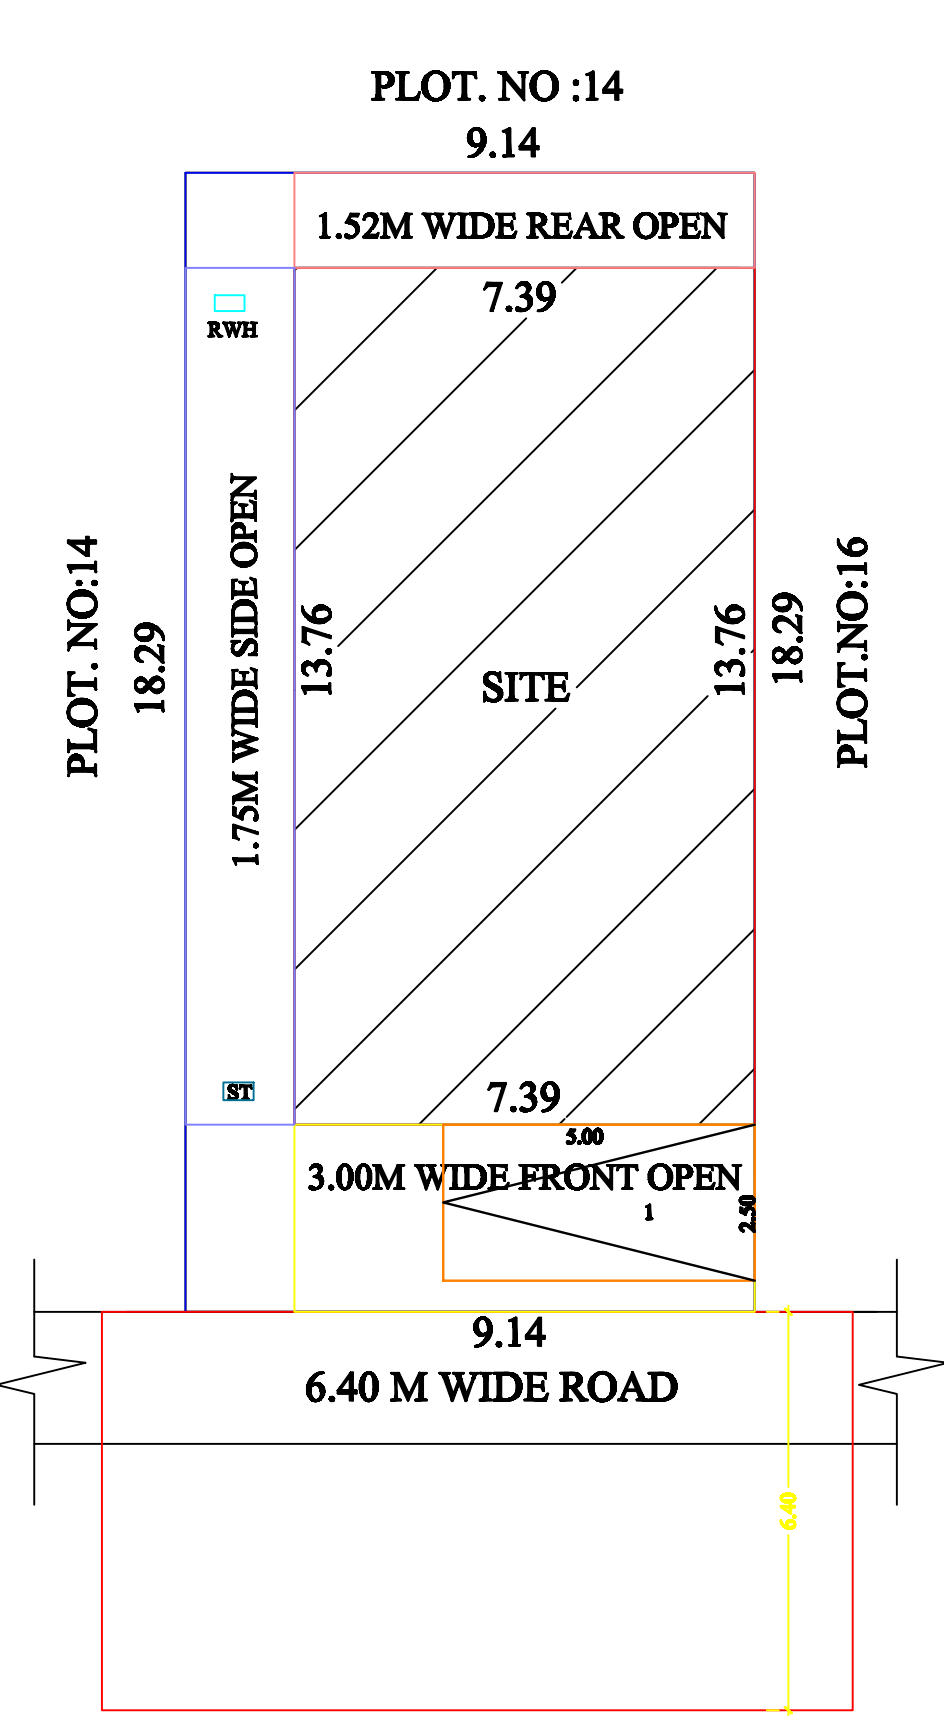

PLAN INFO
SURVEY NO-NEW S.F.NO:45/12
AS AT S.F.NO-167.23
FMS OR FLS-164.93
AS PER DOCUMENT-167.23
PLOT NO-15
PATA NO-1509
TALUK-SALEM
DISTRICT-SALEM
OER APPLICABLES-NO
PREMIUM FOR RECOVERED-NO
IS APPROVED LAYOUT-NO
IS SWIMMING POOL EXISTS-NO
SINGLE FAMILY BLDG-YES
CSE-NO
SECURITY ZONE-NO
ACCESS WIDTH M-2.00
WHETHER GOVT OR AIDED SCHOOL-NO
PLOT AREA M2-167.23
AVG PLOT DEPTH-13.29
AVG PLOT WIDTH-9.14
AREA TYPE-SWS
ROAD WIDTH-6.40
ROAD LENGTH-6.40
LAND USE ZONE - RESIDENTIAL
RW DECLARED-YES
BUILDING NEAR TO RIVER-NO
BUILDING NEAR JUNCTION-NO
BUILDING NEAR GOVT BLDG-NO
NOC FOR CONSTRUCTION NEAR MONUMENT-NO
JURISDICTION TYPE-PANCHAYAT
IF HERITAGE TOWN LEASTHEM REM RADIS-NO

BODIARY DETAILS:		
Door	3'0"X7'0"	0.91X2.13
Door-1	2'6"X7'0"	0.76X2.13
Open	4'0"X7'0"	1.22X2.13
Window	5'0"X4'6"	1.53X1.37
Window-1	4'0"X4'6"	1.22X1.37
Ventilator	3'0"X2'0"	0.91X0.61


AREA DETAILS:		
	sq.ft	sq.m
As per Document	- 1800.00	167.23
As per site	- 1800.00	167.23
Ground floor Area	- 1094.90	101.71
First floor Area	- 442.61	41.12
Total construction area	- 1537.41	142.83

SCALE:
ALL DIMENSIONS ARE IN FEET & METER
SCALE 1: 100 OR 1" = 8'0"

BOUNDARY SHOWN IN - ☐
PROPOSED SHOWN IN - ☐
ROAD SHOWN IN - ☐

ENGINEER:

Er.D.Radhakrishnan, B.E.(Civl)
Registered Engineer,
Registration SLPA No. 02/RE-1/2024-29
Cell: 94433 07360
Cell: 79047 51420

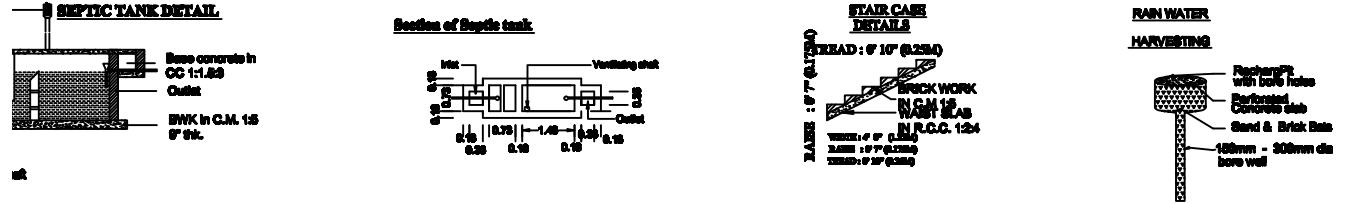

APPLICANT:

R.H.K.