

PLAN SHOWING THE PROPOSED CONSTRUCTION OF R.C.C ROOF GROUND FLOOR AND FIRST FLOOR BUILDING





FOR RESIDENTIAL PURPOSE IN S.F.NO: 561/8A1, NEW SUB DIVISION S.F.NO: 561/8A1B, PATTa NO: 5122, THAVANKADU,

KARUKKAMPALAYAM, MORUR BIT -2 VILLAGE, MORUR EAST PANCHAYAT, SANKAGIRI PANCHAYAT UNION,


SANKAGIRI TALUK, SALEM DISTRICT.

APPLICANT'S : 1. T. DIVYADARSHINI, D/O. THANGAVEL.

2. T. SARAN, S/O. THANGAVEL.

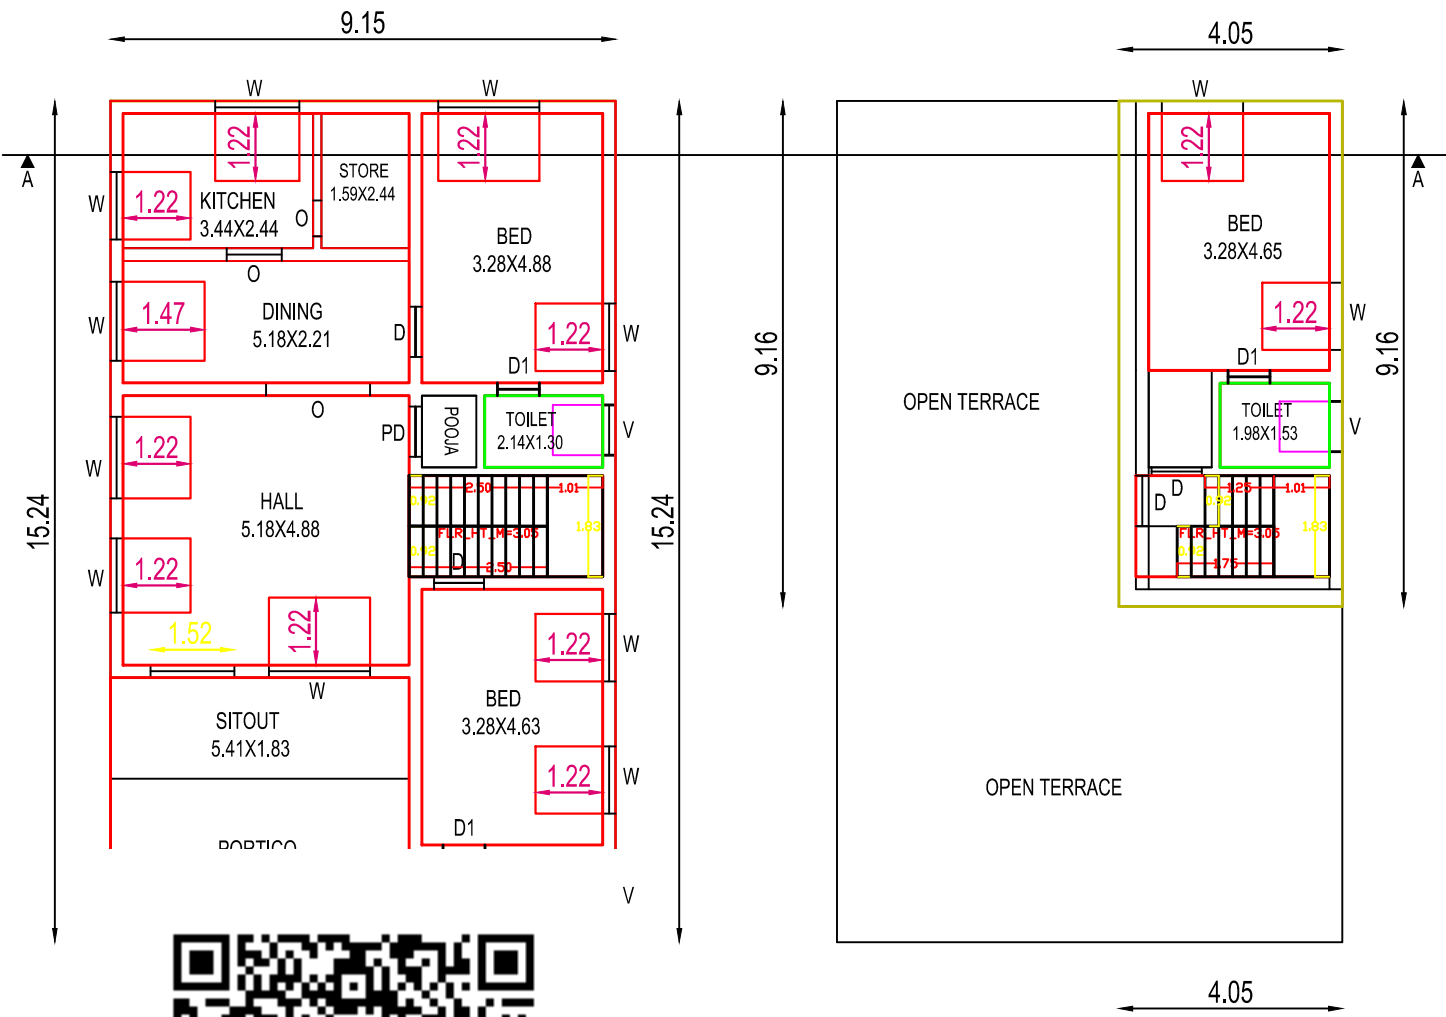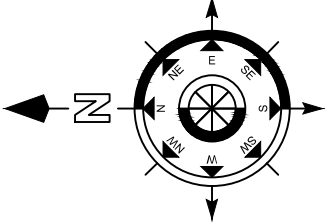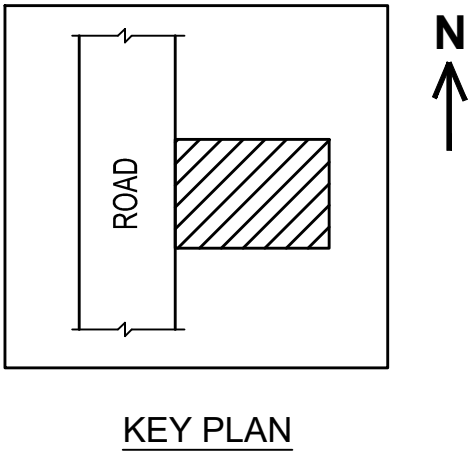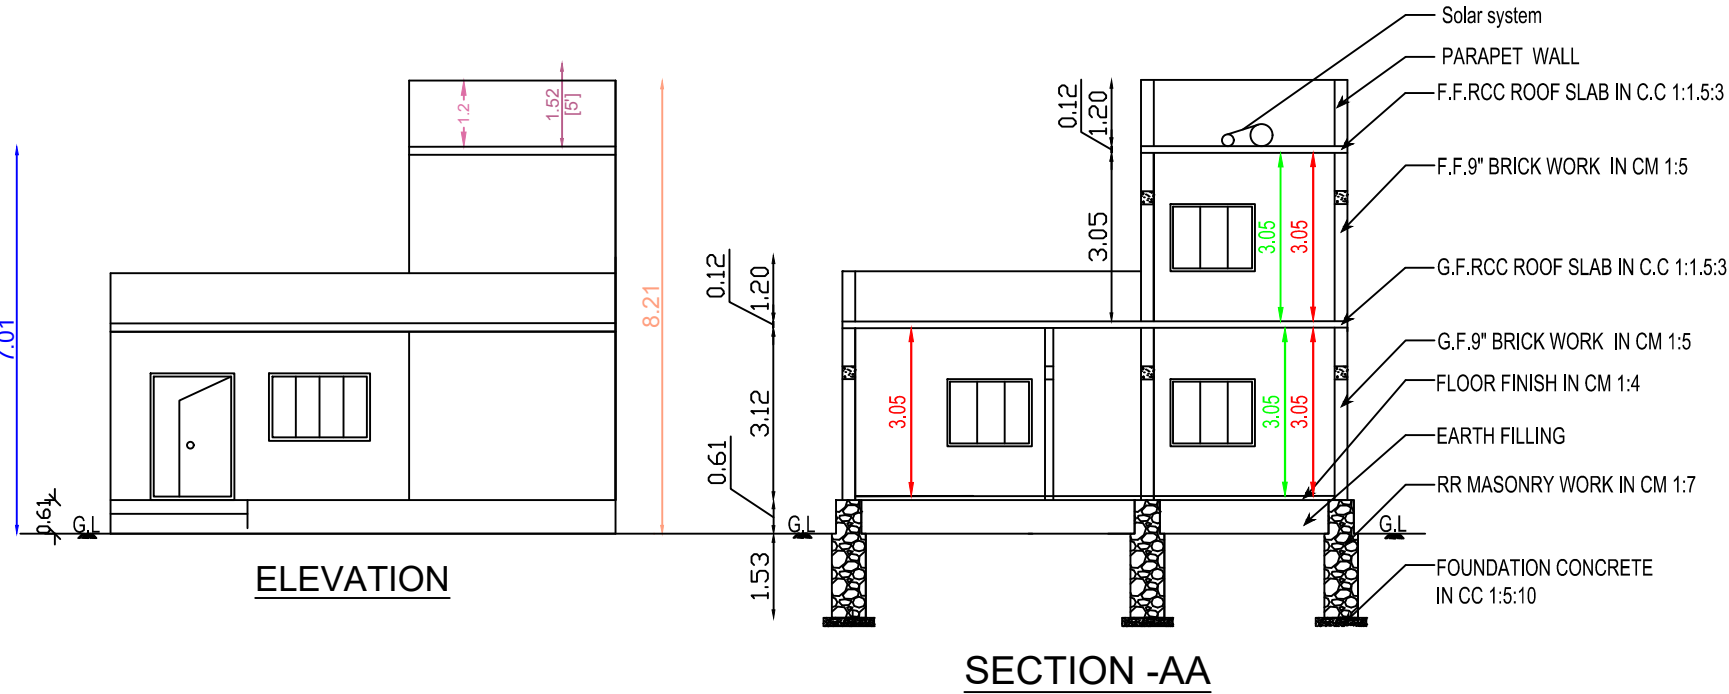

FIRST FLOOR PLAN
(Scale 1:100)

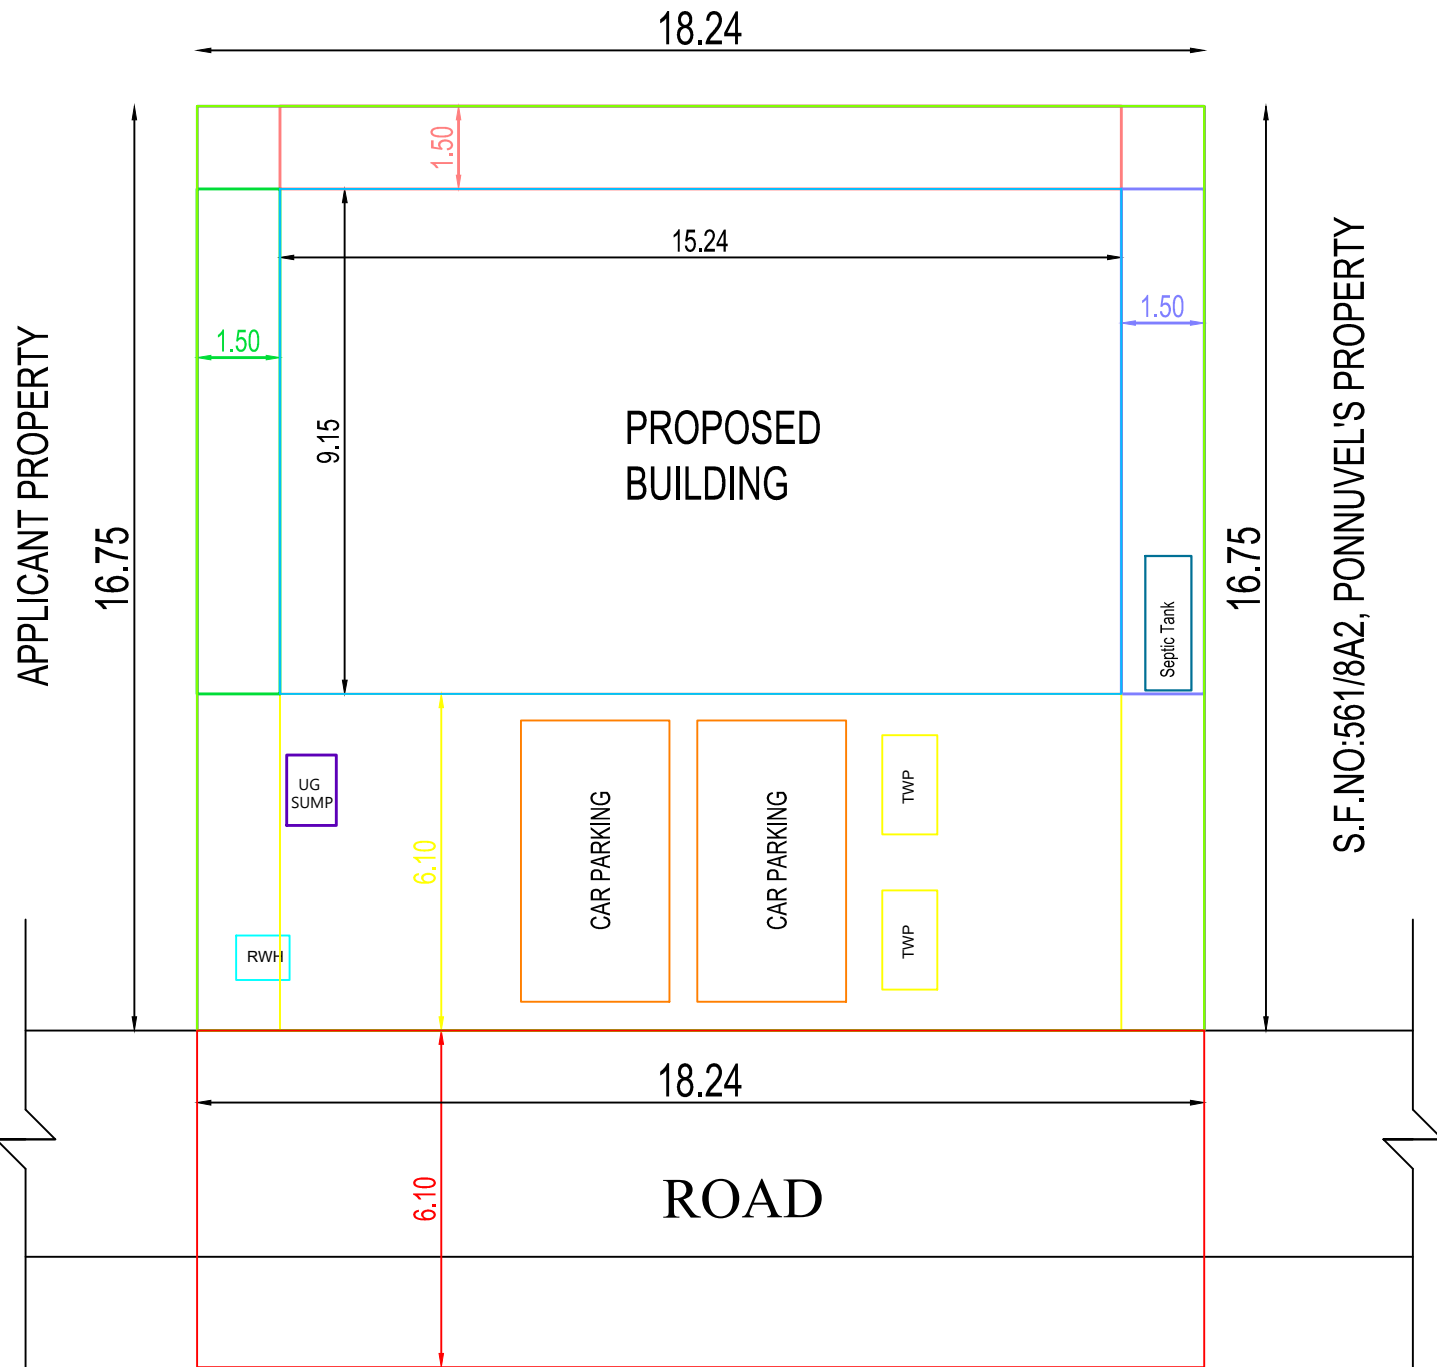

SITE PLAN
(Scale : 1:100)

PLAN INFO
PLOT_AREA_M2= 305.57
AS_PER_DOCUMENT = 305.57
SINGLE_FAMILY_BLDG=YES
CRZ=NO
SECURITY_ZONE=NO
WHETHER_GOV'T_OR_AIDED_SCHOOL=NO
DISTRICT= SALEM
TALUK= SANKAGIRI
JURISDICTION_TYPE= PANCHAYAT
SURVEY_NO= 561/8A1B
PATTa_NO= 5122
ACCESS_WIDTH_M= 6.10
ROAD_WIDTH= 6.10
ROAD_LENGTH=300.00
AVG_PLOT_WIDTH= 18.24
AVG_PLOT_DEPTH= 16.75
LAND_USE_ZONE = RESIDENTIAL
RWH_DECLARED=YES
BUILDING_NEAR_TO_RIVER=NO
AREA_TYPE=OTHERS
BUILDING_NEAR_MONUMENT=NO
BUILDING_NEAR_GOV'T_BLDG=NO
NOC_FOR_CONSTRUCTION_NEAR_MONUMENT=NO
NOC_FIRE_DEPT=NO
OSR_APPLICABLE=NO
OSR_SURRENDER=NO
OSR_SURR_BUYBACK_RETAIN=BUYBACK
PREMIUM_FSI_REQUIRED=NO
IS_APPROVED_LAYOUT= NO
IS_SWIMMING_POOL_EXISTS=NO
IF_HERITAGE_TOWN_LESSTHAN_1KM_RADIUS=NO
FMB_OR_PLR = 305.57
AS_AT_SITE = 305.57

AREA DETAILS				SQ.FT	SQ.MT
APPLICANT SITE AREA AS ON DOCUMENT				25 CENT	
TAKEN BY AREA OF THE SITE				3287.93	305.57
APPLICANT SITE AREA AS ON SUPER IMPOSED PLOT BOUNDARY				3287.93	305.57
PLINTH AREA OF PROPOSED RCC ROOF RESI. BUILDING IN G.F				1500.69	139.47
PLINTH AREA OF PROPOSED RCC ROOF RESI. BUILDING IN F.F				398.87	37.07
CARPET AREA OF PROPOSED RESIDENTIAL BUILDING IN G.F & F.F				1415.37	131.54
OPEN SPACE AREA				1787.24	166.10
PRO. SEPTIC TANK & SOAK PIT - EACH				1 NO	
PRO. STAIR CASE				1 NO	
PRO. RAIN WATER HARVESTING SUMP				1 NO	
JOINERY DETAILS	FEET	METRE	JOINERY DETAILS	FEET	METRE
D - DOOR	4'0" X 7'0"	1.22 X 2.13	W - WINDOW	4'0" X 4'0"	1.22 X 1.22
D1 - DOOR	2'6" X 7'0"	0.76 X 2.13	V - VENTILATOR	2'6" X 2'6"	0.76 X 0.76

Er.S.Naveen, DCE.,

SRI ANGALAPARAMESWARI
CONSTRUCTION
ENGINEER & CONTRACTOR

OFFICE: 5/4, SADAYAMPALAYAM, CHITHODE,
ERODE-638 102 (TAMIL NADU)
naveenkumarsiva1111@gmail.com Pho: +91-6379811639

APPLICANT ENGINEER

T. Divyadarshini
T. Saran

Er.S.NAVEEN,DCE.,
Civil Engineer & L.B.S.,
Sri Angalaparameshwari Construction
933,Loganathan Hospital opposite
BHAVANI-638 301
Cell:63798 11639