

TITLE : PLAN SHOWING THE PROPOSED R.C.C TERRACED RESIDENTIAL BUILDING

NO. OF FLOORS : G + 1 - GROUND& FIRST FLOOR ,

NEW / RE-CONSTRUCTION : NEW CONSTRUCTION


PATTA / FMB DETAILS : PLOT - 27 & 28PT(West part), SF. NO - 9/5C1A1A1A1

VILLAGE / TOWN : KONAGAPADI VILLAGE,






TALUK : OMALUR TALUK, THARAMANGALAM SUB-REGD, SALEM WEST REGD

DISTRICT : SALEM DISTRICT.

APPLICANT : Mr.N.YOKESHWARAN S/o Mr.NATARAJAN

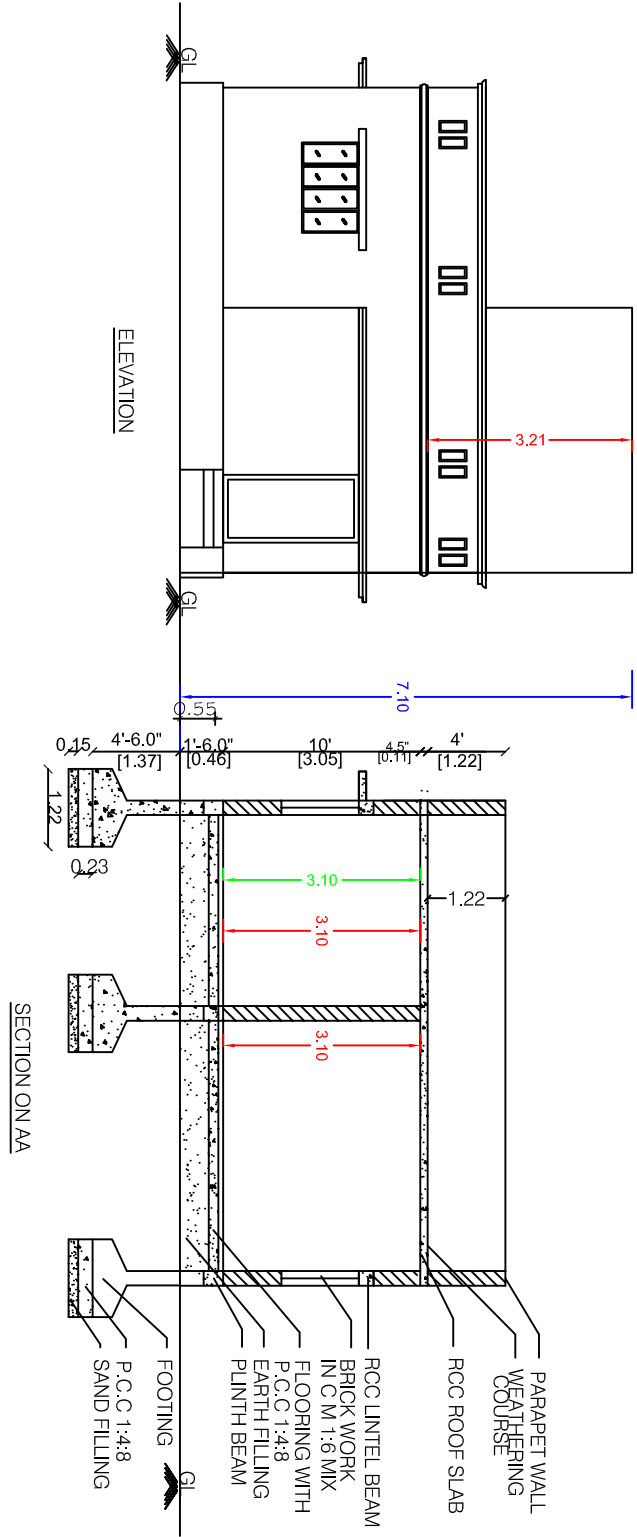

SITE PLAN
SCALE : 1:100

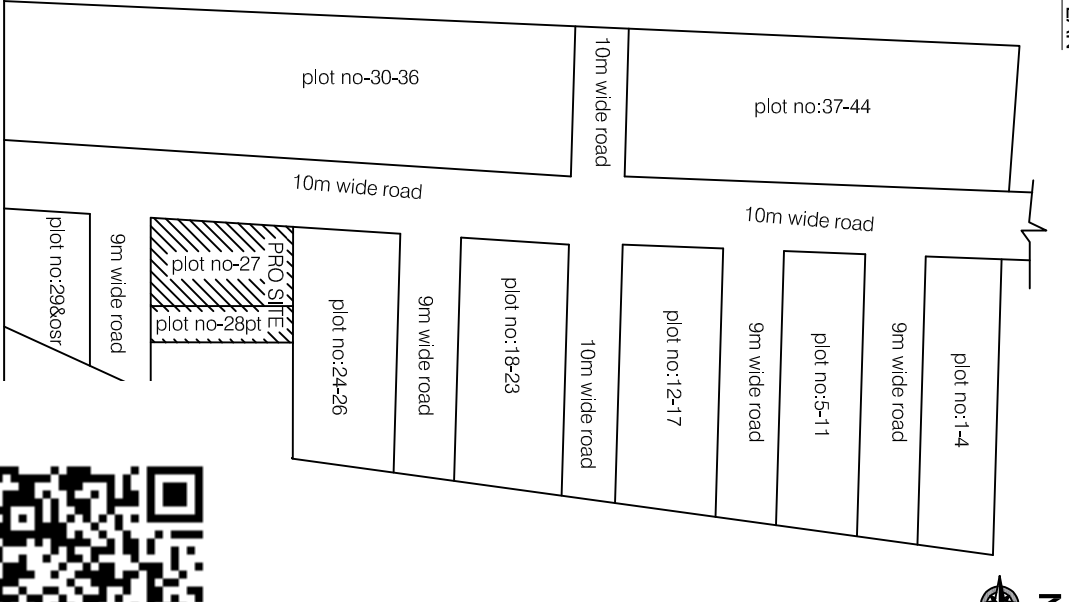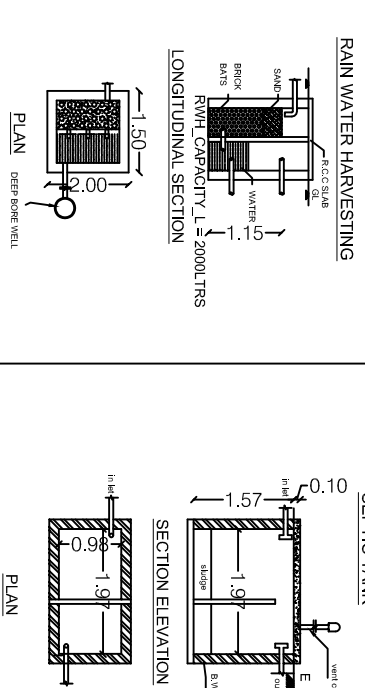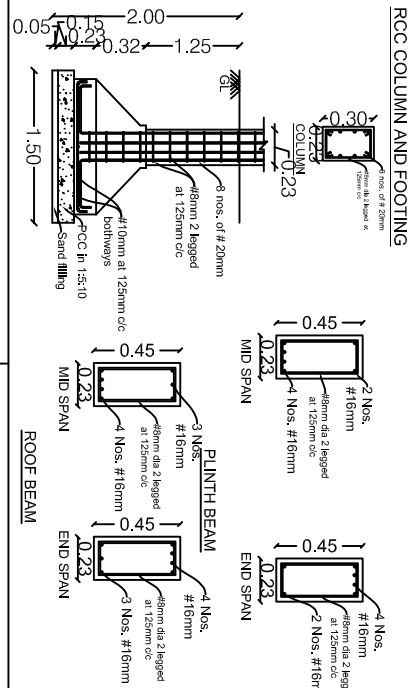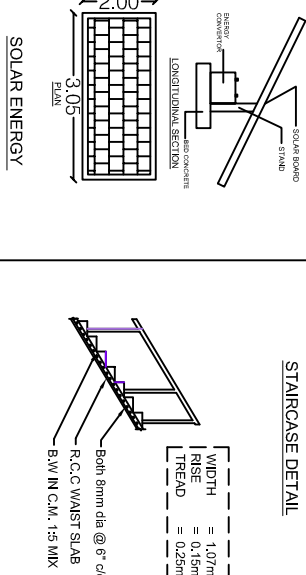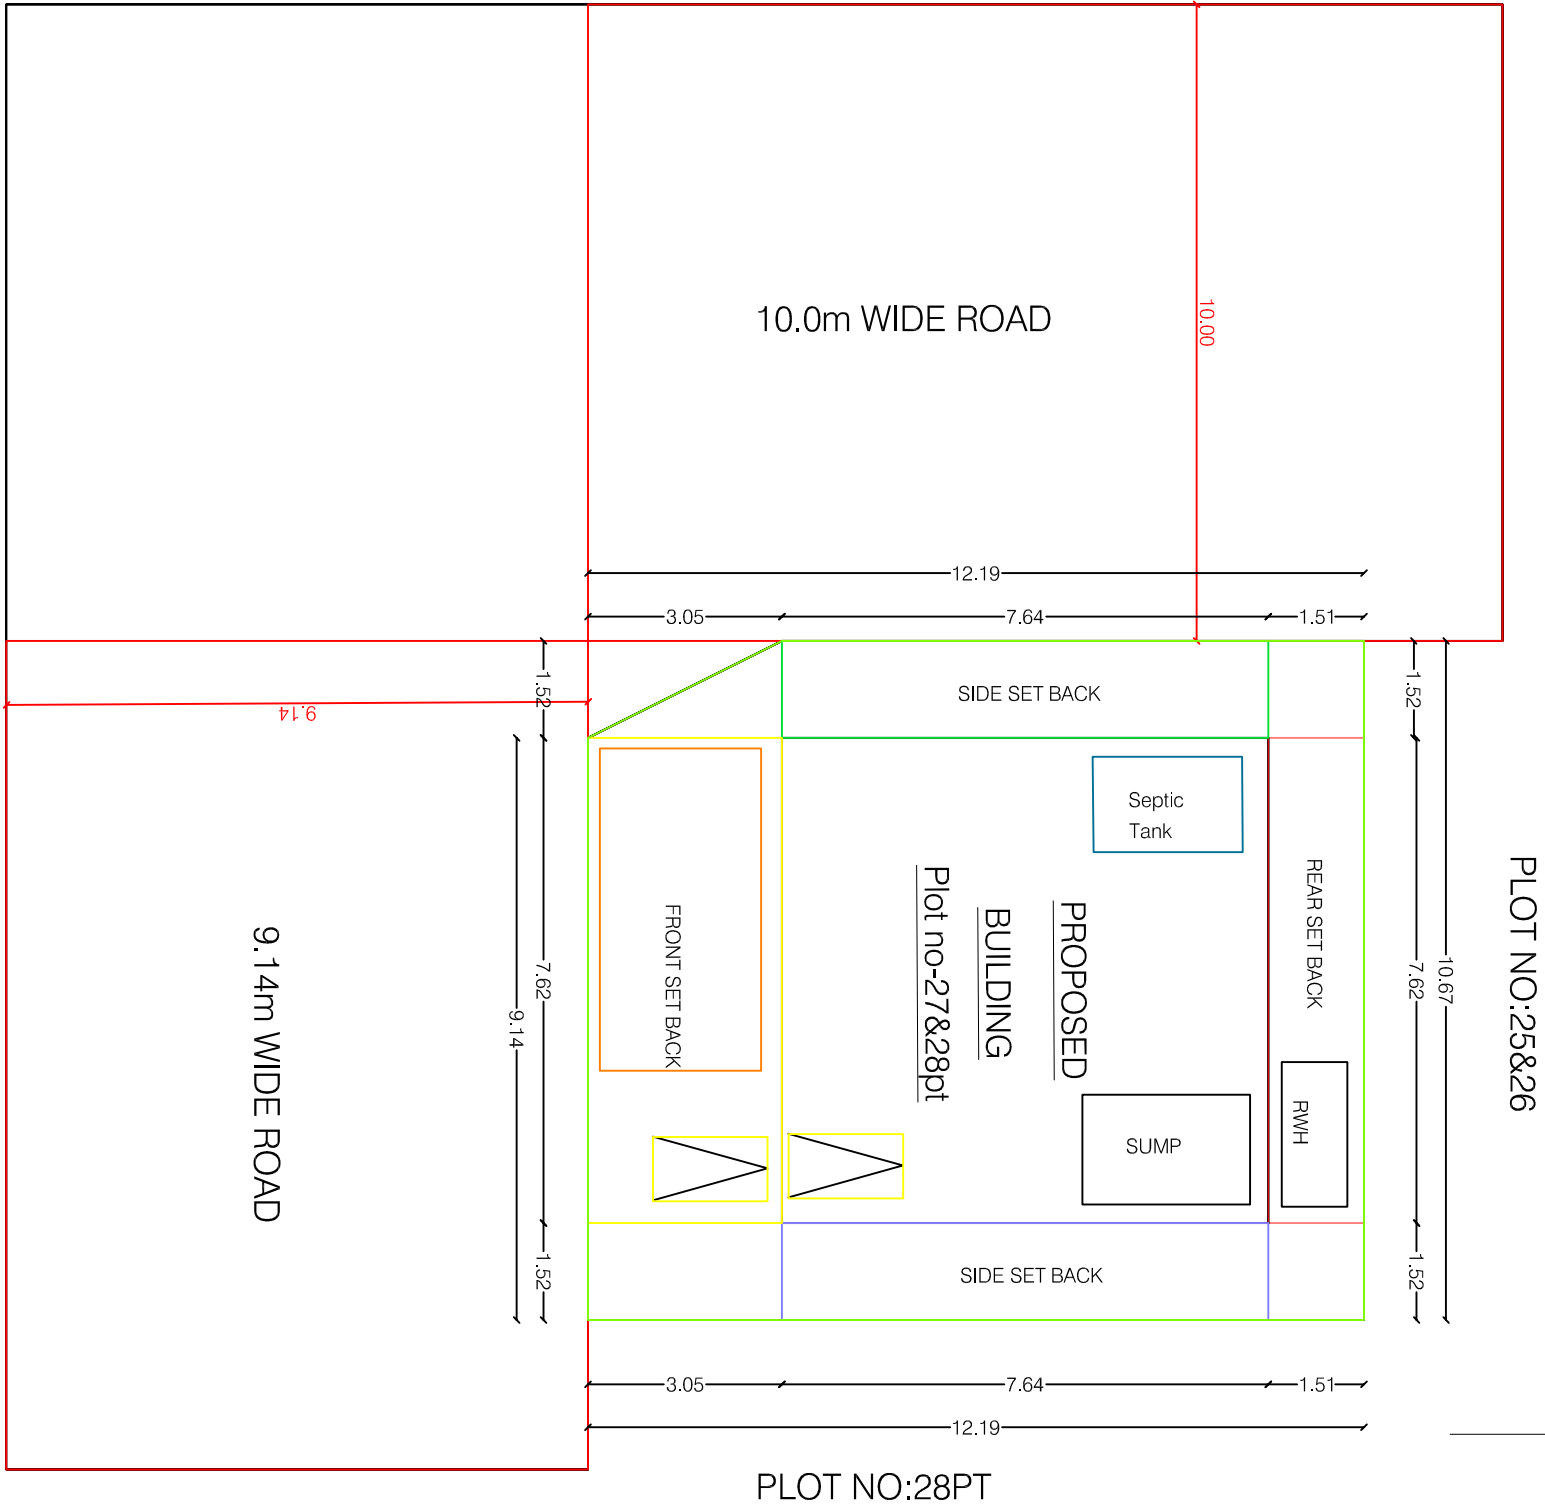

OR CODE	
SHEET No - 1 OF 1	
SCALE : ALL DIMENSIONS ARE SCALE 1:100	
SITE BOUNDARY	
PROPOSED BUILDING	
PROPOSED DRIVEWAY	

JOINERY DETAIL	
S.NO	DESCRIPTION
1	MAIN DOOR
2	DOOR
3	D1
4	WINDOW
5	W1
6	WINDOW
7	VENTILATOR

AREA DETAIL	
LAND AREA AS PER DEED	LAND AREA AS PER DEED
127.74 Sq.m	127.74 Sq.m
LAND AREA AS PER DEED	127.74 Sq.m
LAND AREA AS PER DEED	127.74 Sq.m

BUILT UP AREA DETAIL	
GROUND FLOOR AREA	GROUND FLOOR AREA
15.19 Sq.m	15.19 Sq.m
FIRST FLOOR AREA	FIRST FLOOR AREA
15.19 Sq.m	15.19 Sq.m

TOTAL PROPOSED IN CF. F.F.	
30.38 Sq.m	30.38 Sq.m
TOTAL ESTABLISHED IN ALL FLOORS	TOTAL ESTABLISHED IN ALL FLOORS
74.40 Sq.m	74.40 Sq.m

PARKING COUNT	
No. OF CAR PARKING (2.50X5.00) : 1 No.	No. OF CAR PARKING (2.50X5.00) : 1 No.
No. OF TWO WHEELERS (1.0X1.80M) : 2 Nos.	No. OF TWO WHEELERS (1.0X1.80M) : 2 Nos.

APPLICANT'S	
Mr. N. YOKESHWARAN	Mr. N. YOKESHWARAN
S/o Mr. N. NATARAJAN	S/o Mr. N. NATARAJAN

ENGINEER	
Mr. N. YOKESHWARAN	Mr. N. YOKESHWARAN
S/o Mr. N. NATARAJAN	S/o Mr. N. NATARAJAN

OFFICE USE ONLY	
PLAN NO.	PLAN NO.
PLOT AREA	PLOT AREA
AS AT SITE	AS AT SITE



1 AND 2 STAIRWAY/STAIRCASE
TV REQUIREMENTS/NO
M. KADUSUNO