
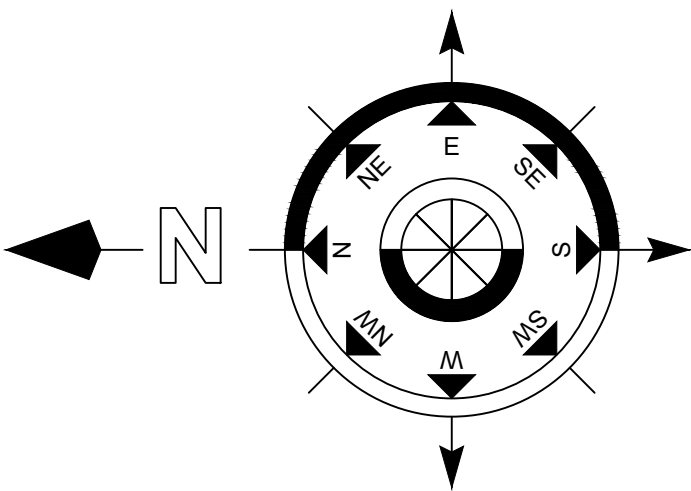
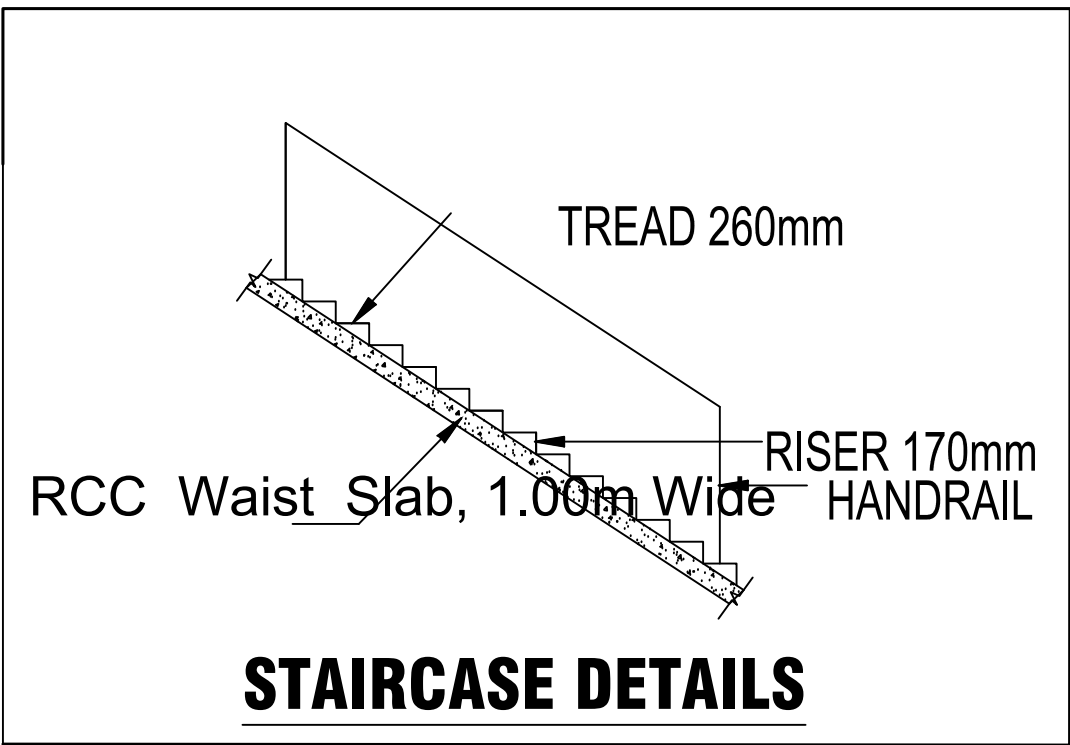






PLAN SHOWING THE PROPOSED CONSTRUCTION OF GROUND FLOOR RCC ROOF BUILDING FOR RESIDENTIAL PURPOSE IN R.S.F.NO: 622/38, PATTA NO: 8216, PLOT NO :- 82 & 83 AT "SRI RAJA GANAPATHY NAGAR PHASE - I ", AT KATHERI VILLAGE & VILLAGE PANCHAYAT, SANKAGIRI TALUK , SALEM DISTRICT.

APPLICANT: Mrs.D.SANGEETHA, W/o. DHARMARAJ.

INDEX: SITE BOUNDARY - PROPOSED BUILDING -




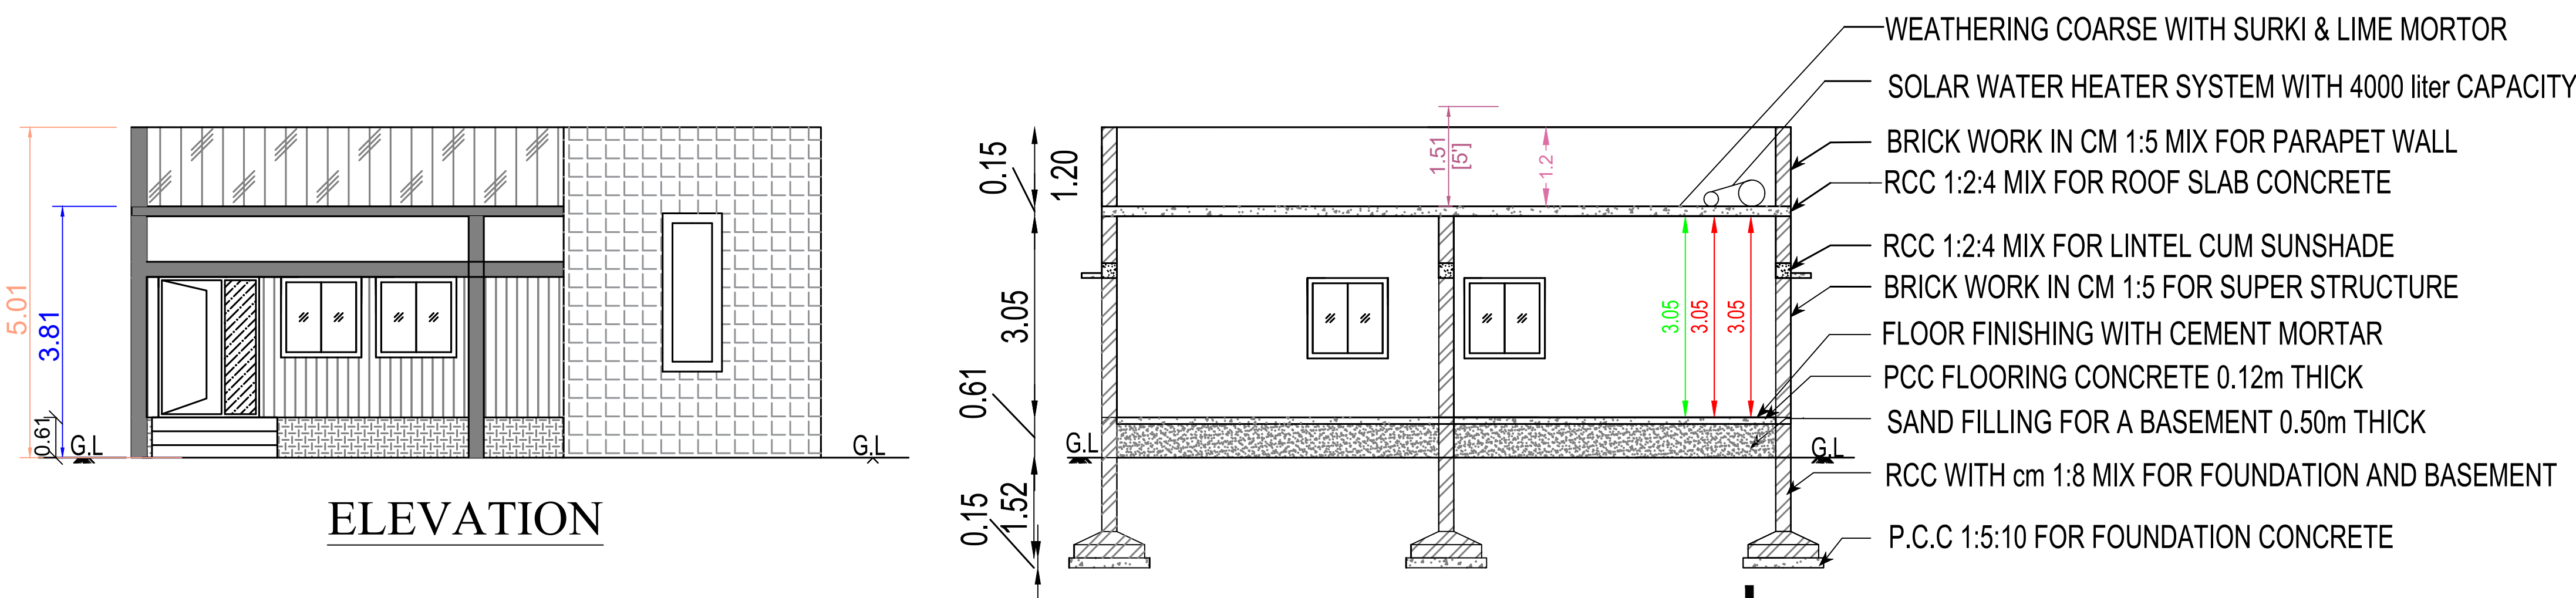


"SRI RAJAGANAPATHY NAGAR PHASE - II" - PLOT NO:- 4 & 5

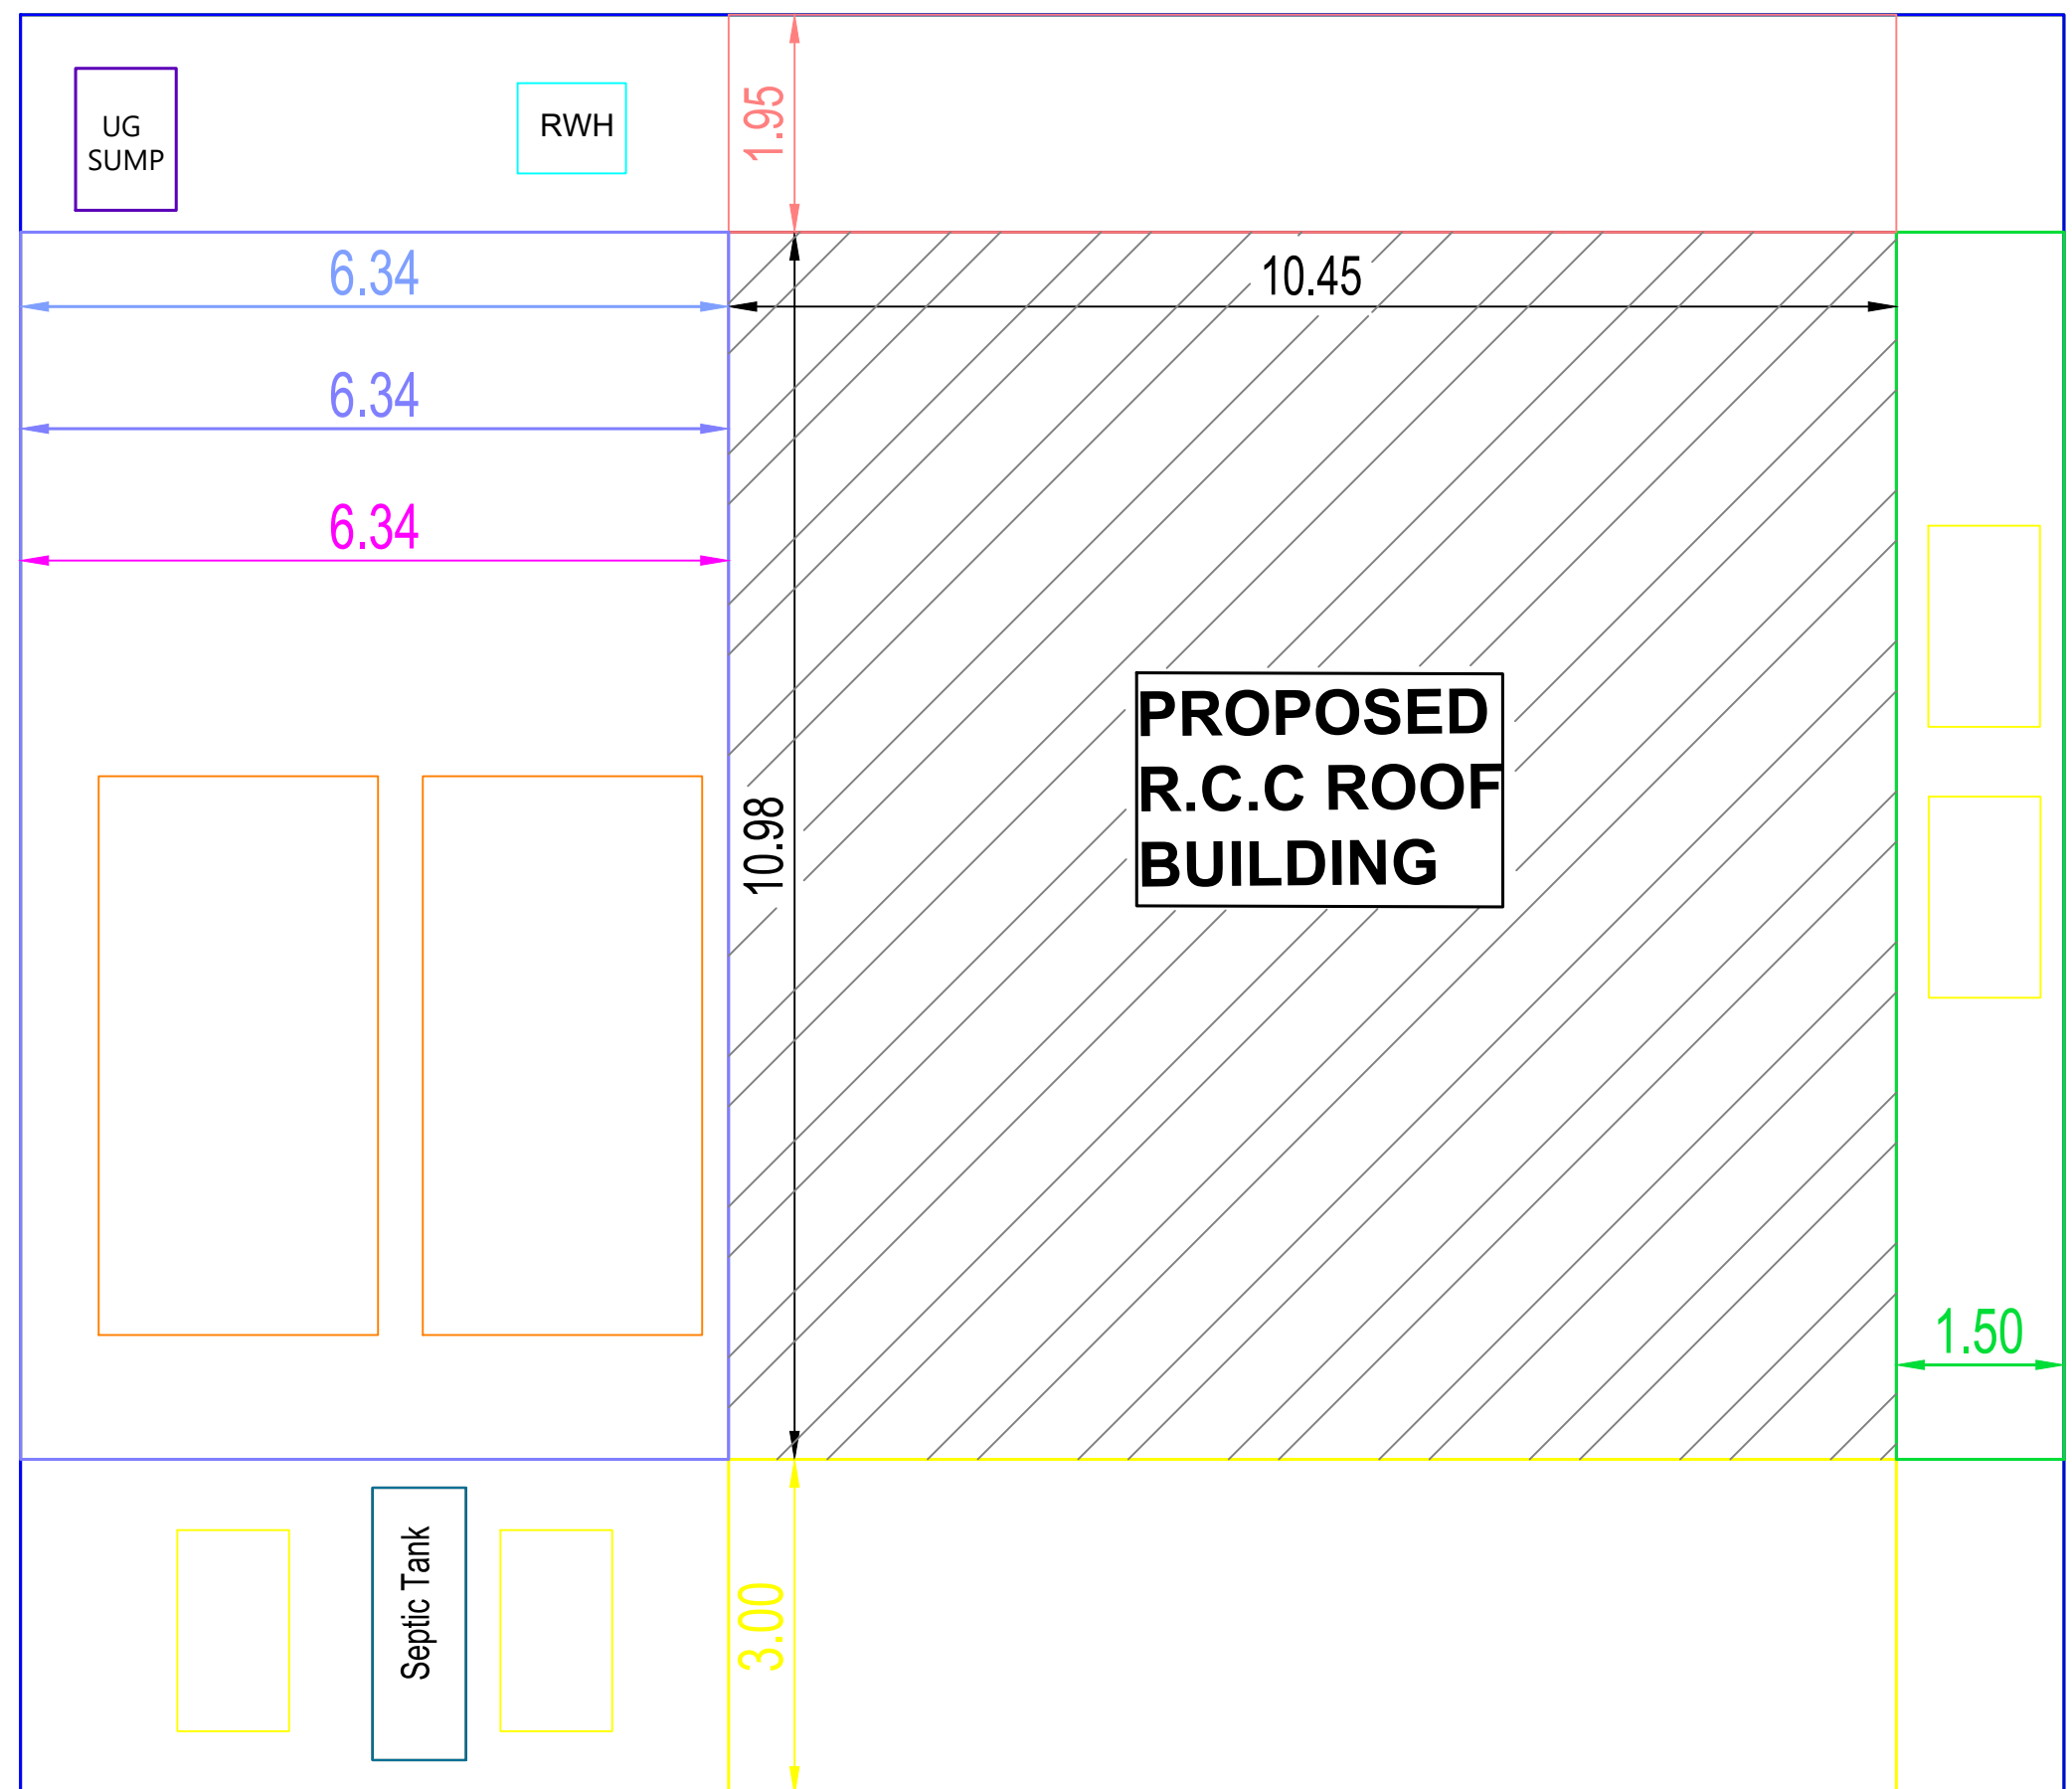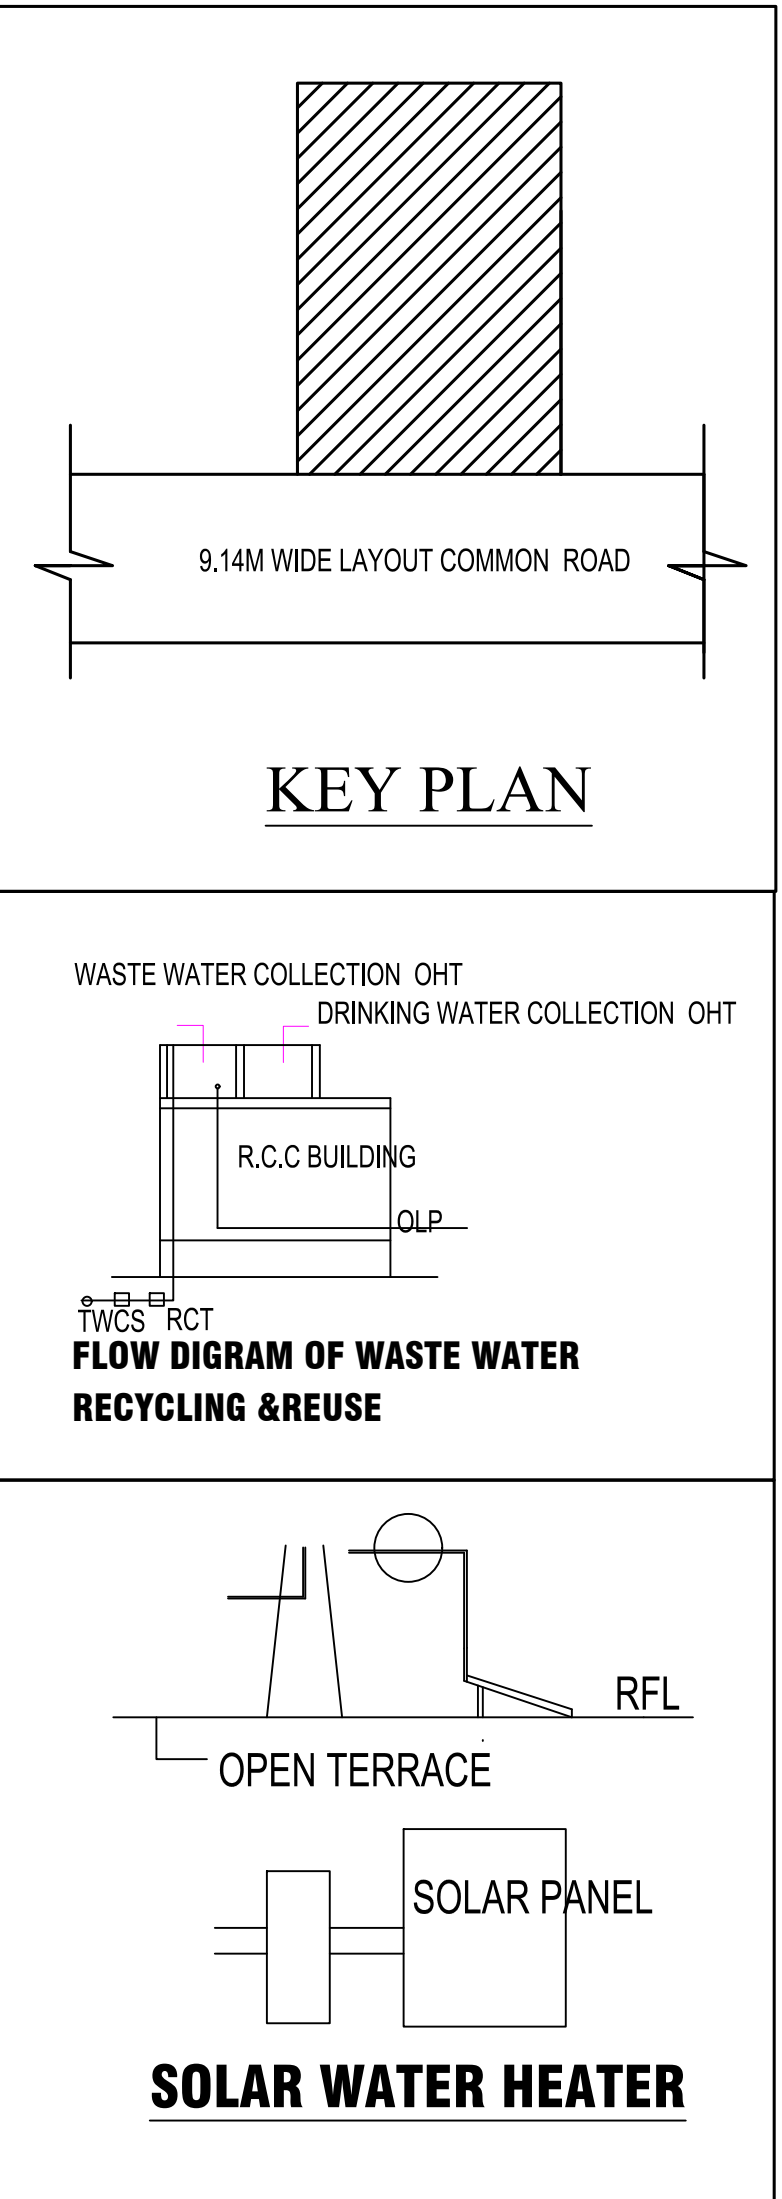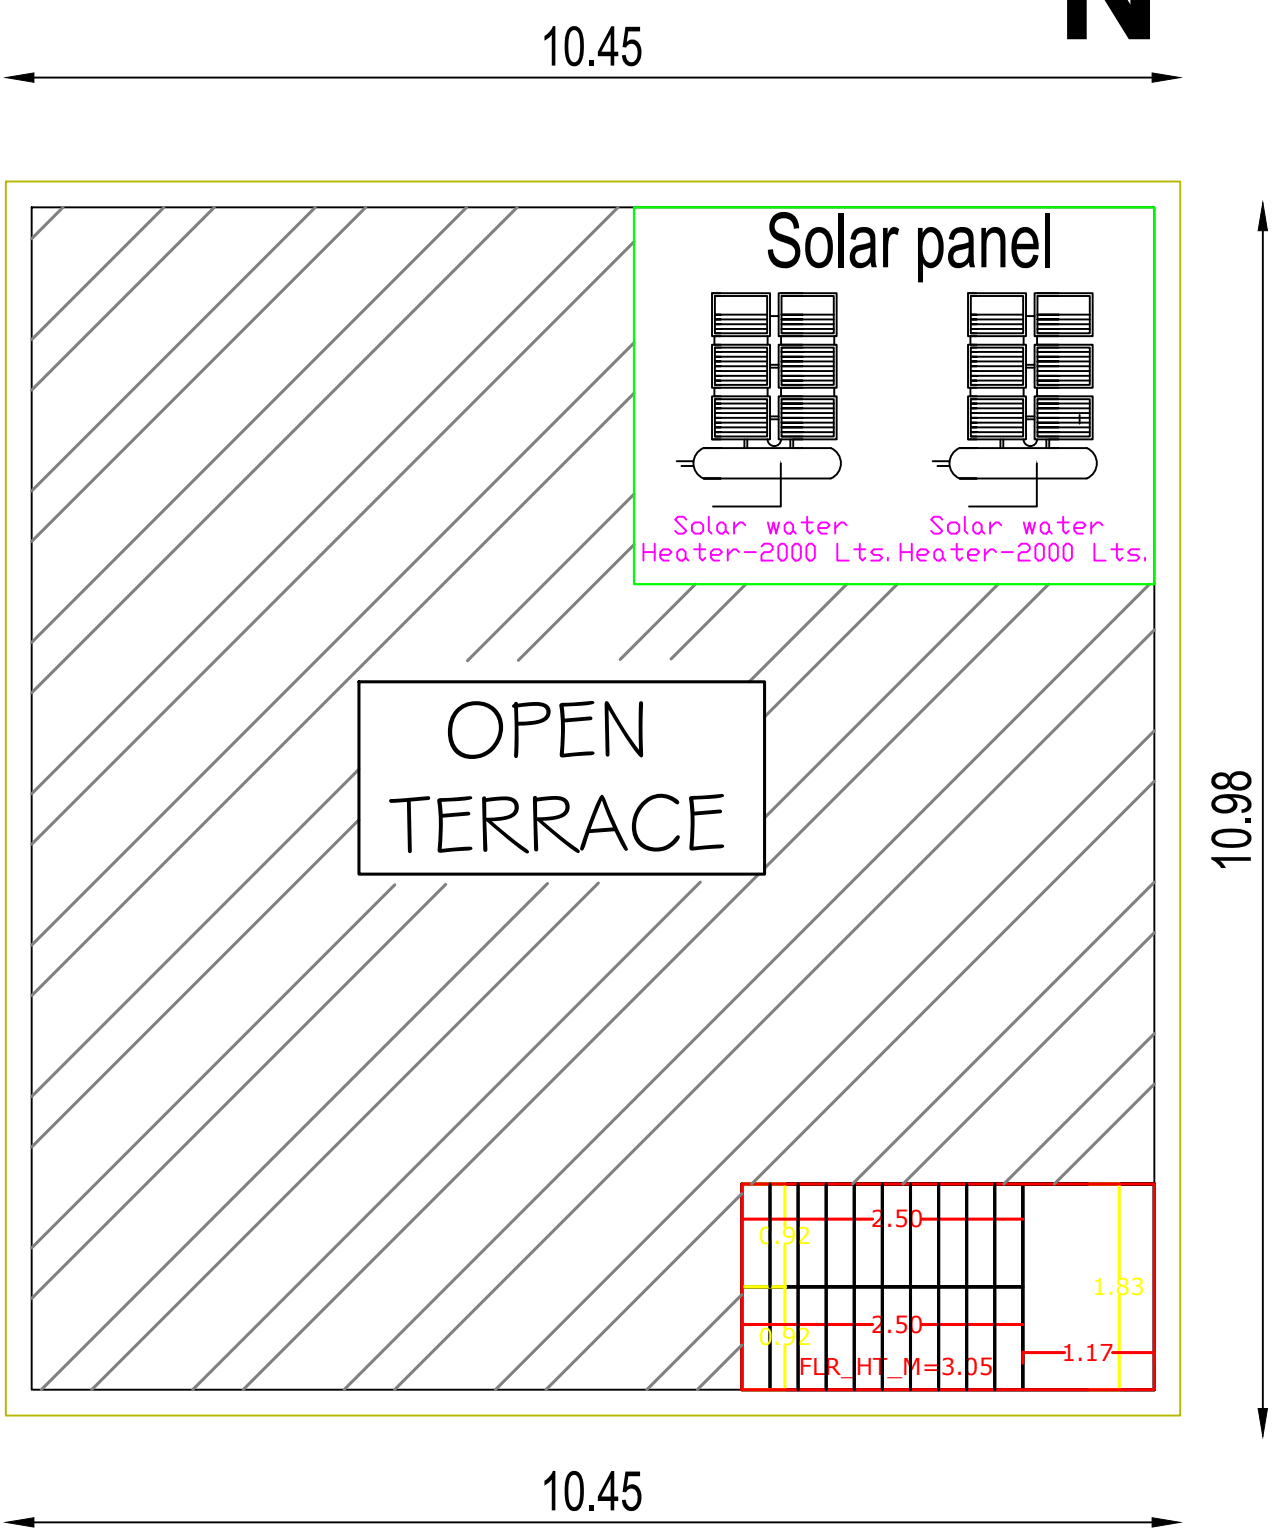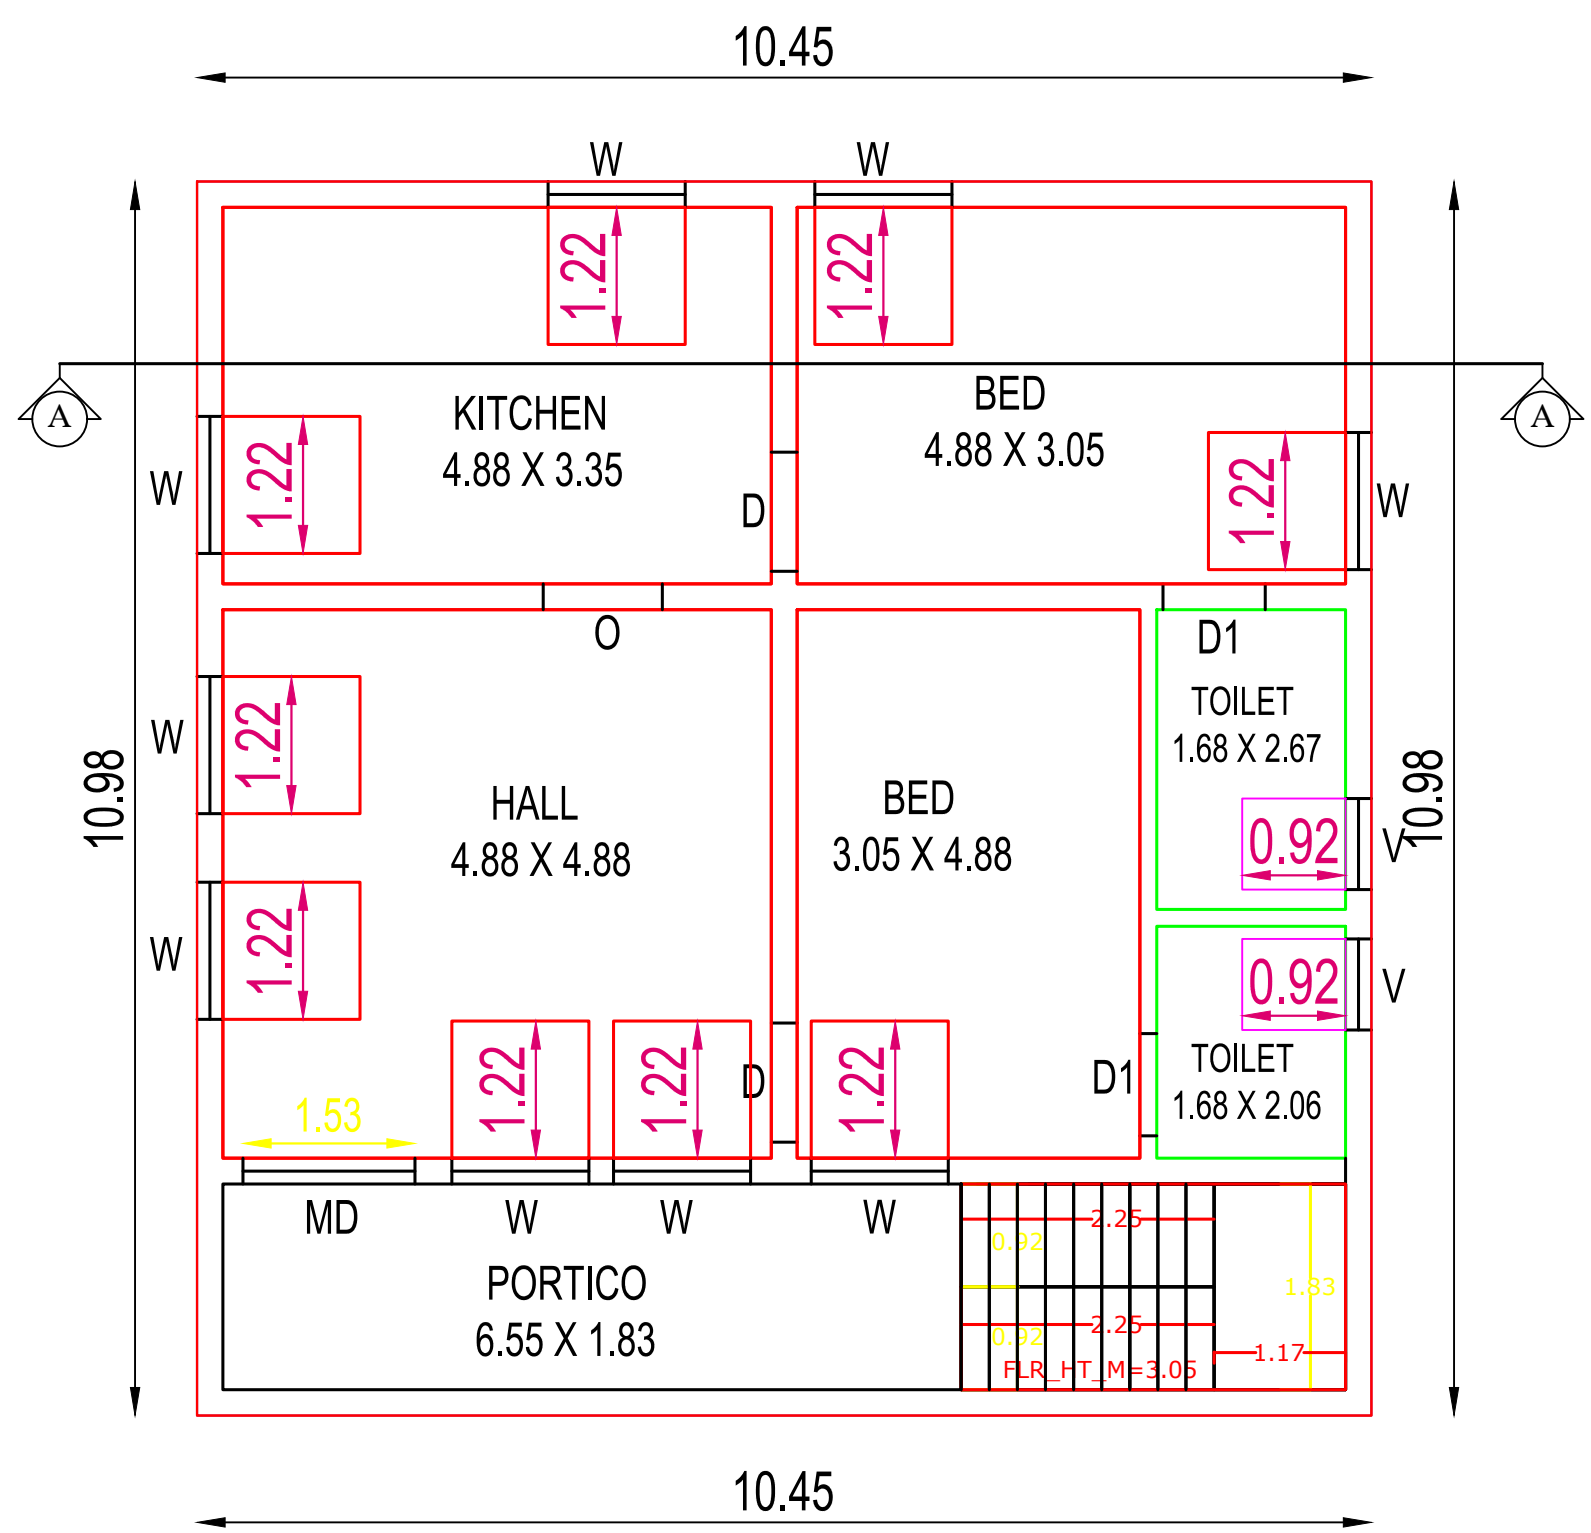

9.14 m WIDE SOUTH - NORTH
FOURTH SOUTH ROAD

SITE PLAN
(Scale : 1:100)

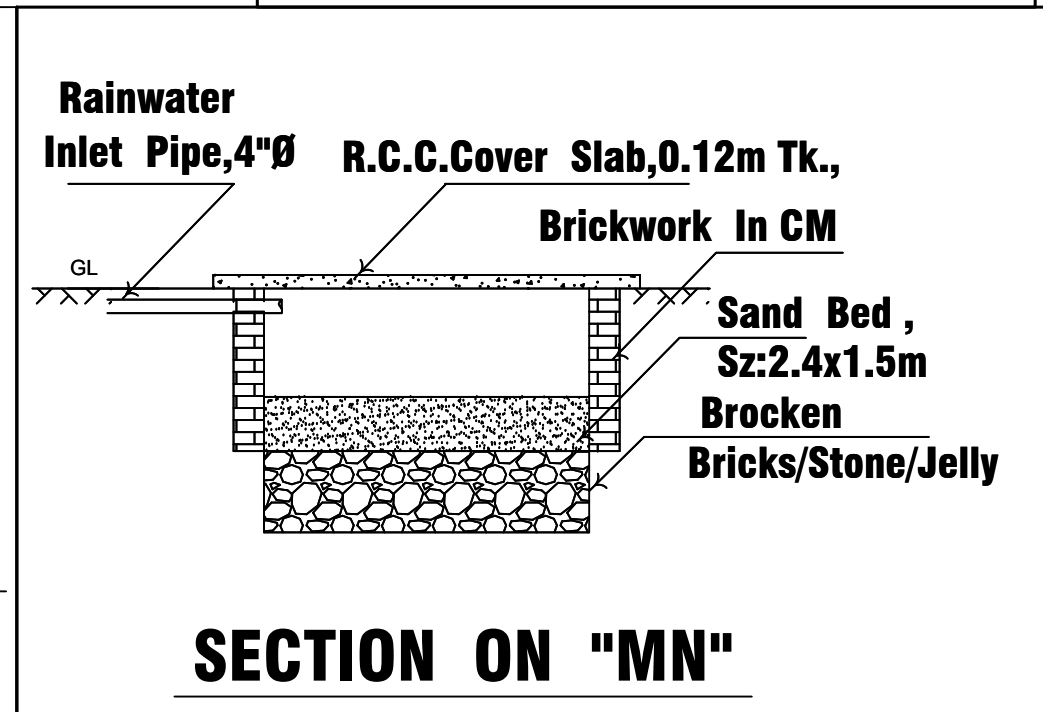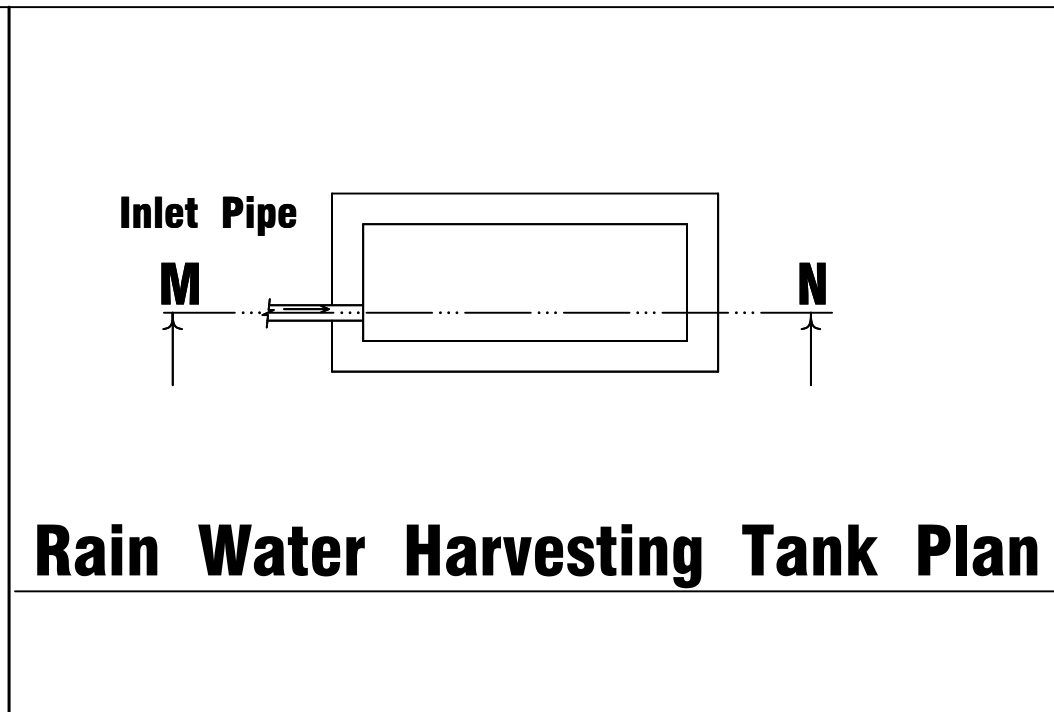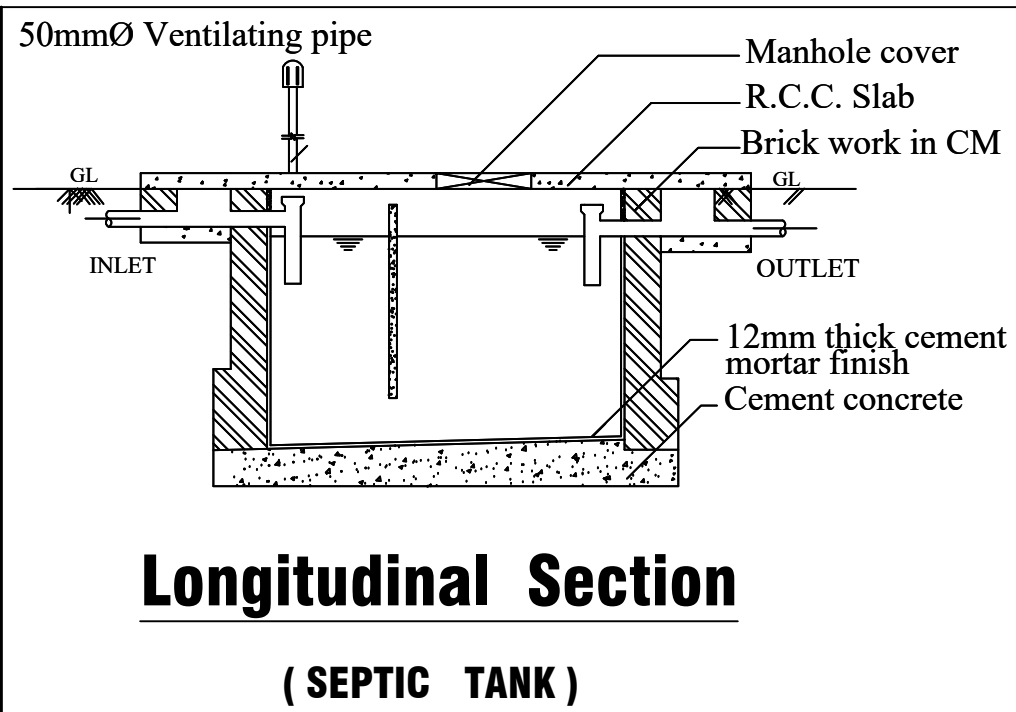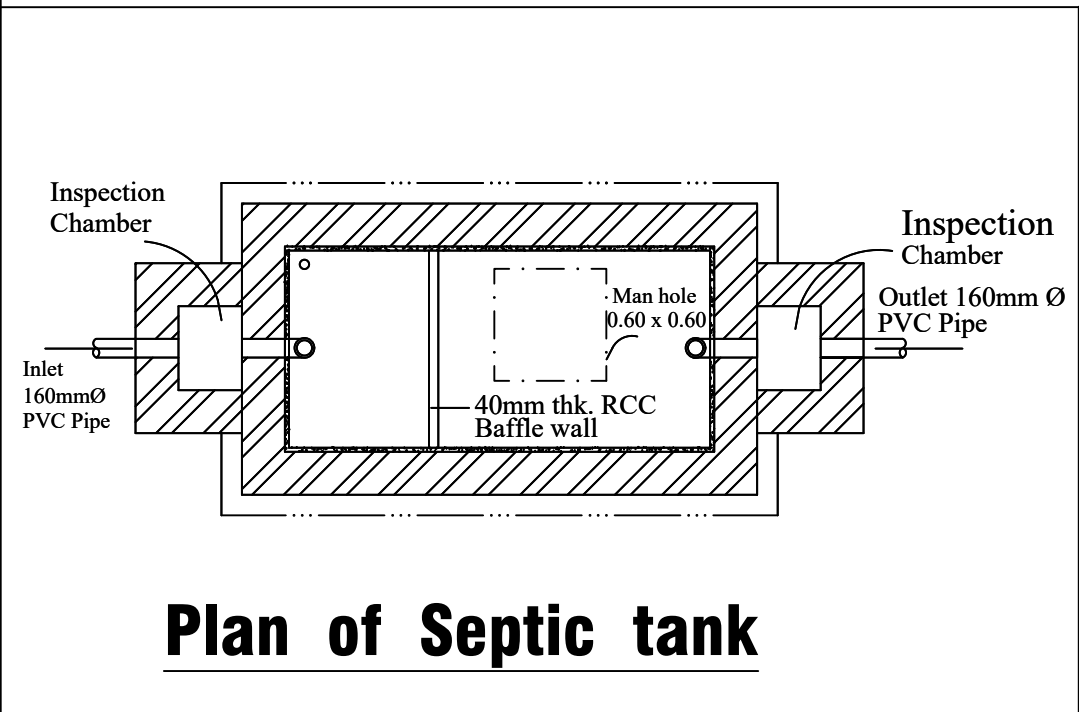

OFFICE USE:-

PLAN INFO
PLOT AREA M2= 291.25
AS PER DOCUMENT = 291.25
SINGLE FAMILY BLDG=YES
CRZ=NO
SECURITY_ZONE=NO
WHETHER GOVT OR AIDED SCHOOL=NO
DISTRICT= SALEM
TALUK= SANKARI
JURISDICTION TYPE=PANCHAYAT
SURVEY_NO= 622/38
PATTA_NO=8216
ACCESS_WIDTH_M=18.29
ROAD_WIDTH=9.14
ROAD_LENGTH=300.00
AVG_PLOT_WIDTH= 18.29
AVG_PLOT_DEPTH= 15.93
LAND_USE_ZONE=INDIVIDUAL RESIDENCE
RWHT_DECLARED=YES
BUILDING_NEAR_TO_RIVER=NO
AREA_TYPE=OTHERS
BUILDING_NEAR_MONUMENT=NO
BUILDING_NEAR GOVT BLDG=NO
NOC_FOR CONSTRUCTION_NEAR_MONUMENT=NO
NOC_FIRE_DEPT=NO
OSR_APPLICABLE=NO
OSR_SURRENDER=NO
OSR_SURR_BUYBACK_RETAIN=BUYBACK
PREMIUM_FSI_REQUIRED=NO
IS_APPROVED_LAYOUT=NO
IS_SWIMMING_POOL_EXISTS=NO
IF_HERITAGE_TOWN_LESSTHAN_1KM_RADIUS=NO
FMB_OR_PLR = 291.25
AS_AT_SITE = 291.25

AREA DETAILS		SQ.FT	SQ.MT
APPLICANT SITE AREA AS ON DOCUMENT		6135.00	569.90
APPLICANT SITE AREA AS ON TAKEN AREA		3135.00	291.25
APPLICANT SITE AREA AS ON FMB PATTA		3135.00	291.25
APPLICANT SITE AREA AS ON SUPER IMPOSED PLOT BOUNDARY		3135.00	291.25
PLINTH AREA OF PROPOSED RCC ROOF BUILDING IN G.F		1235.06	114.74
TOTAL CARPET AREA IN G.F		768.44	71.39
OPEN SPACE AREA		1899.94	176.51
PRO. SEPTIC TANK & SOAK PIT - EACH		1 NO	
PRO. STAIR CASE		1 NO	
PRO. RAIN WATER HARVESTING SUMP		1 NO	
JOINERY DETAILS		FEET	METRE
MD - MAIN DOOR	5'0" X 7'0"	1.53 X 2.13	W - WINDOW
D - DOOR	3'6" X 7'0"	1.06 X 2.13	V - VENTILATOR
D1 - DOOR	3'0" X 7'0"	0.91 X 2.13	

APPLICANT

Sangeetha.R

ENGINEER

G. Subash Chandrabosha
E. G. SUBASHCHANDRABOSHA, E. M. (E. STRU). DIS.,
Registered Engineer
JAYAGURU BUILDERS
25A7A, Narayana Nagar,
KUMARAPALAYAM - 638 183.
Cell: 99656 60442

