




PLAN SHOWING THE PROPOSED CONSTRUCTION OF RCC ROOF GROUND FLOOR RESIDENTIAL BUILDING

IN S.F.NO:352/3A2B,PATTA NO:3634,PLOT NO:1,2,3 AT KALARPATTI BUSSTOP,WARD-10




IRUPALLI VILLAGE PANCHAYAT,EDAPPADI TALUK,SALEM DISTRICT.

NAME OF THE APPLICANT:Mr.SENTHILKUMAR S/O Mr.PERUMAL

SITE PLAN:-
(SCALE 1:100)

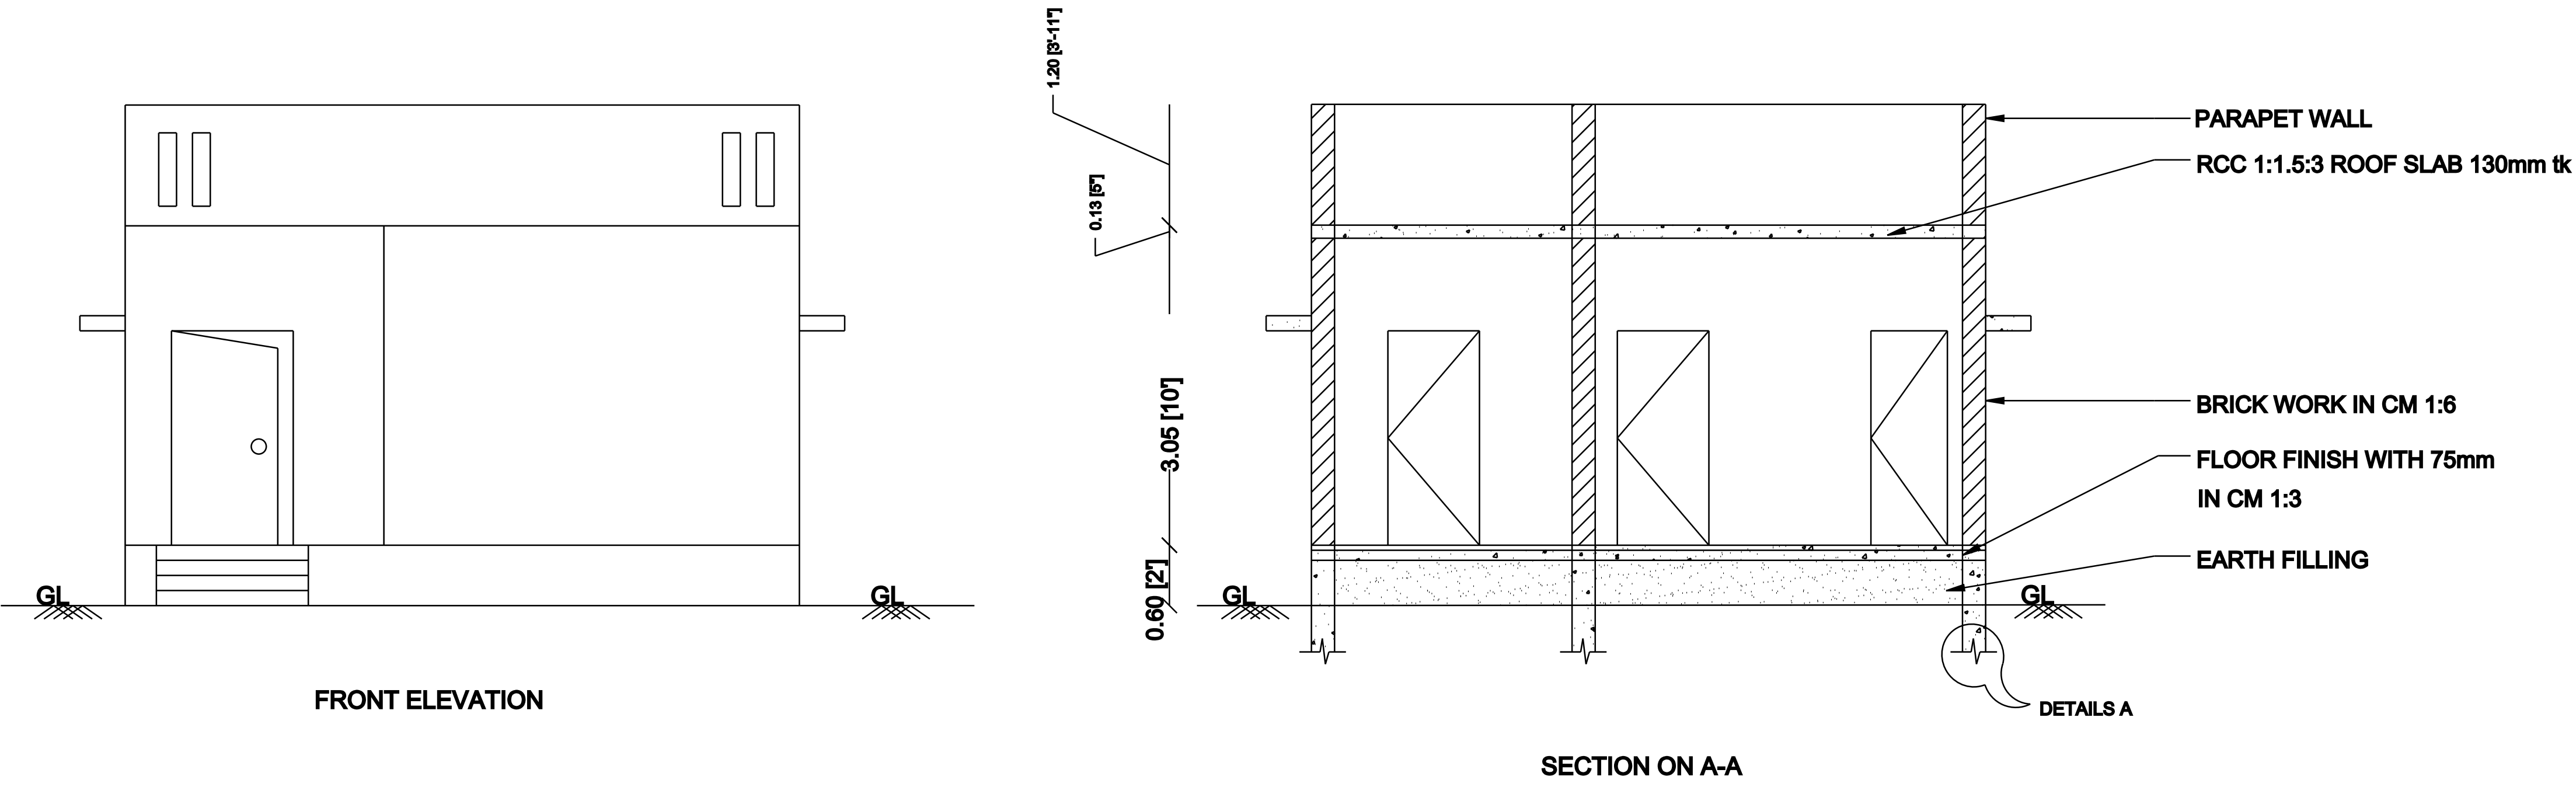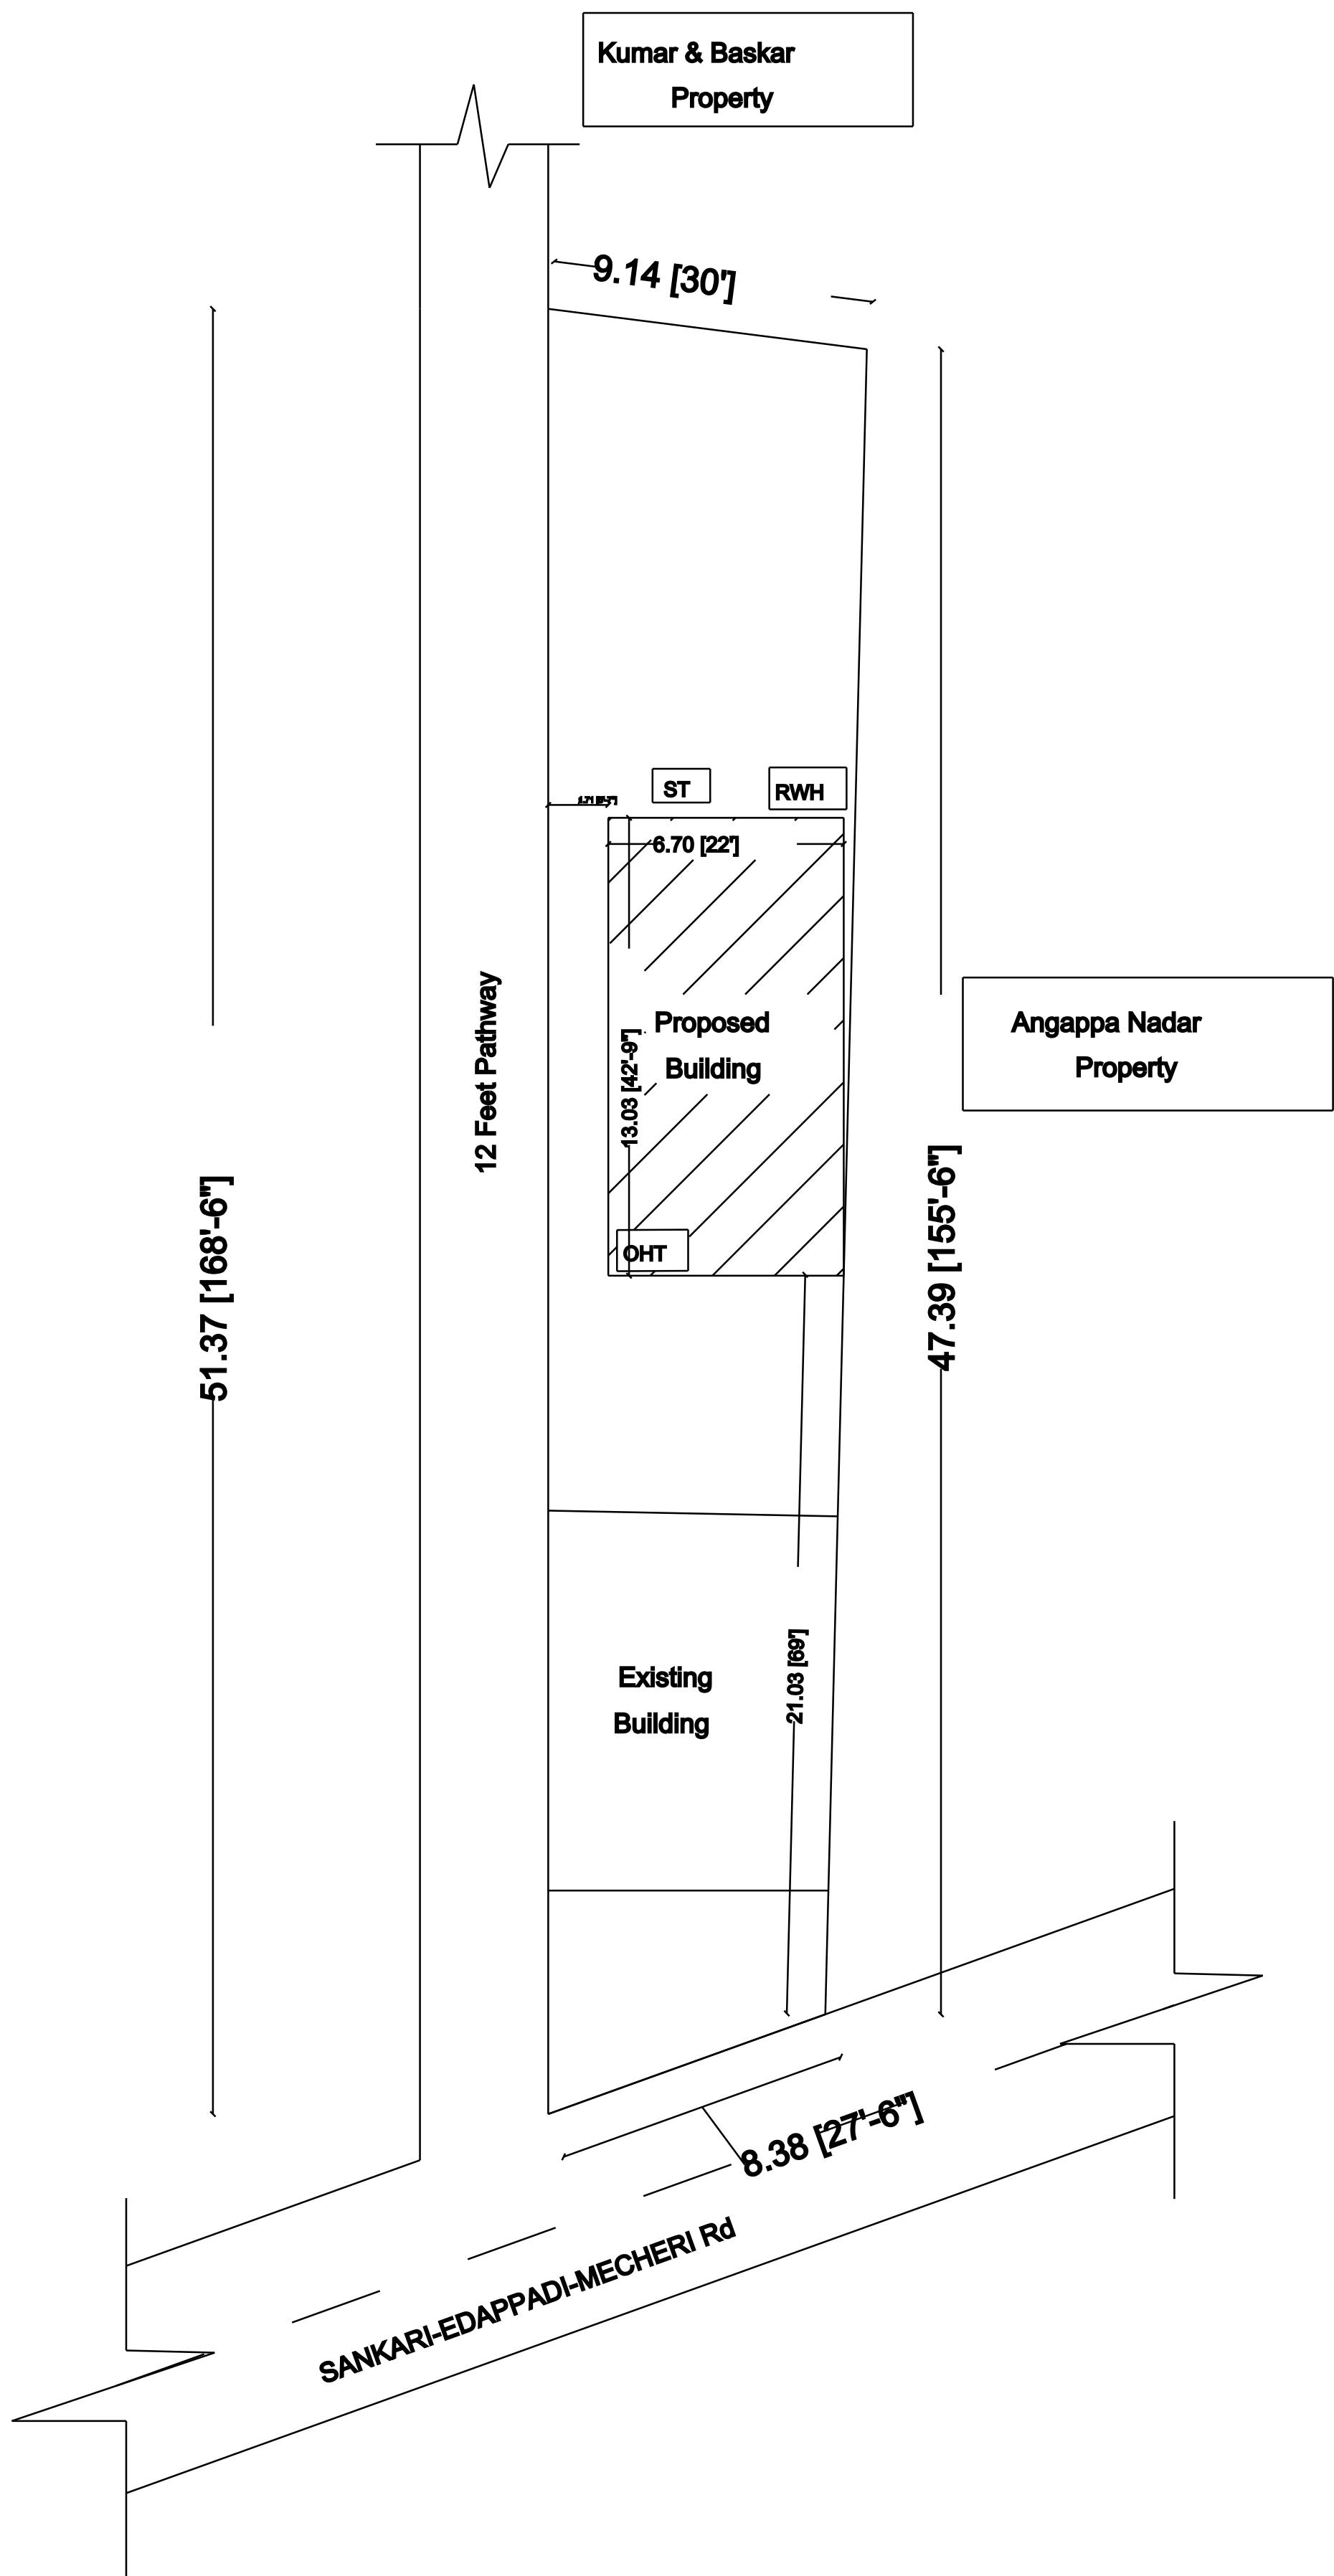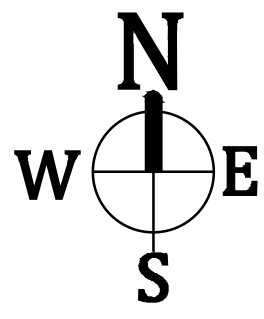

TOPO PLAN:-
(SCALE 1:1000)

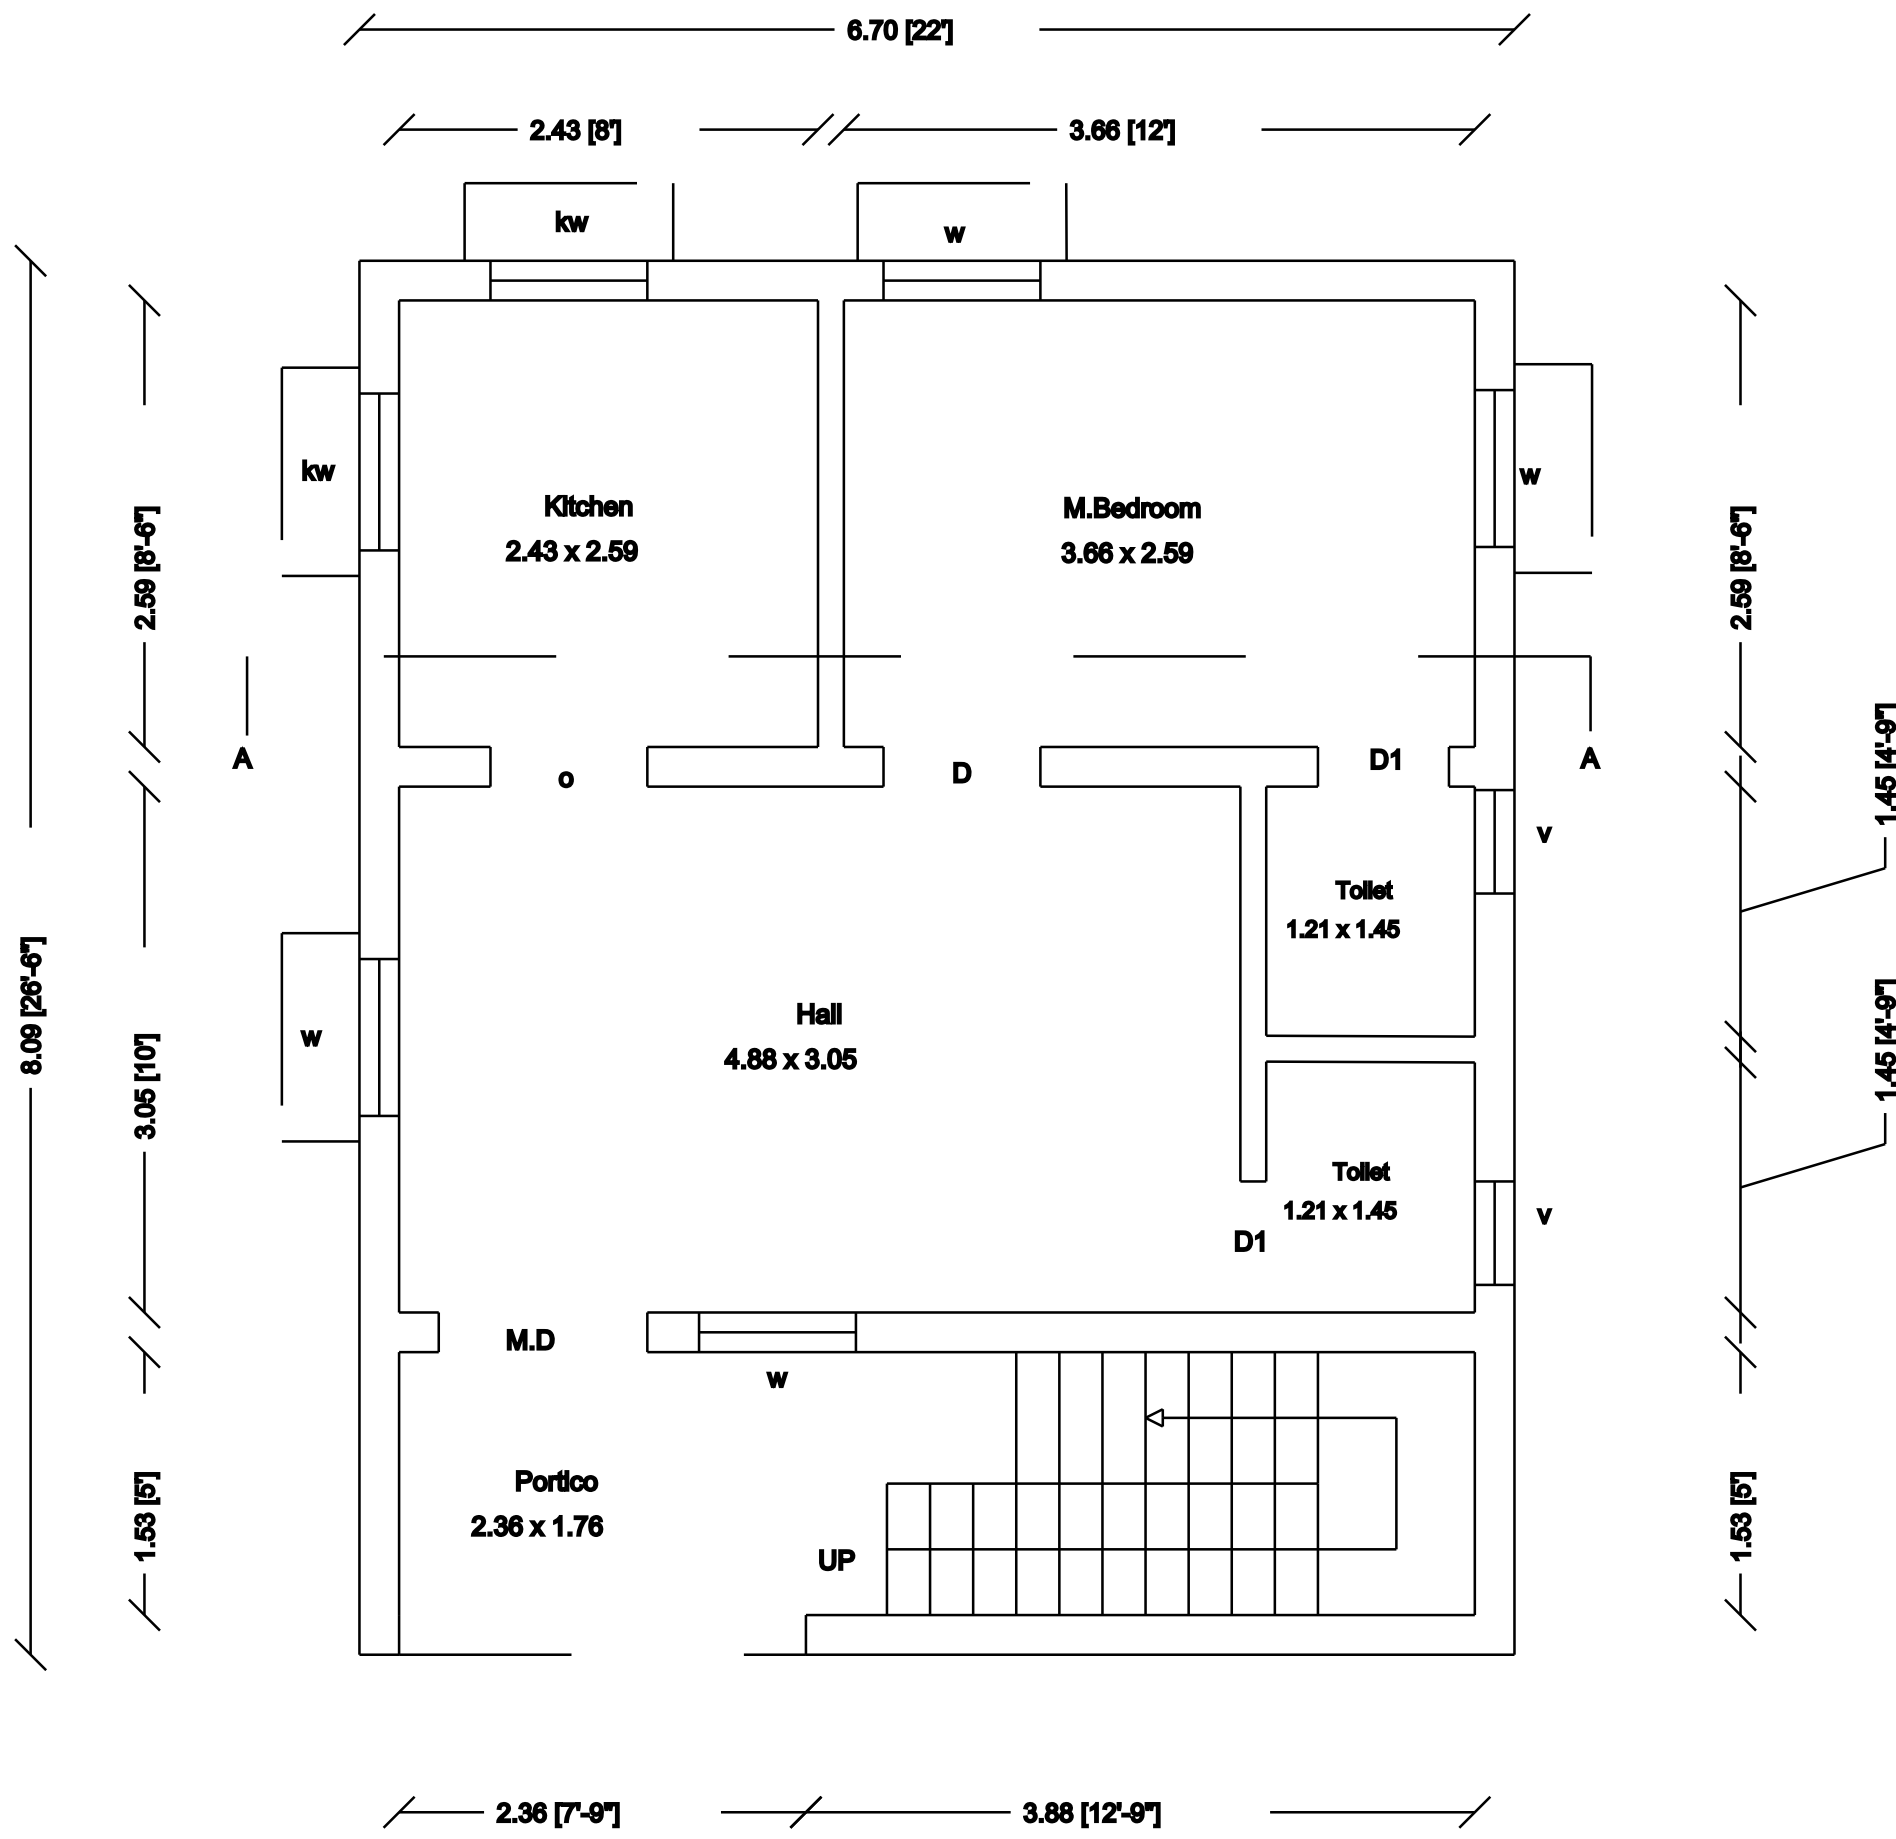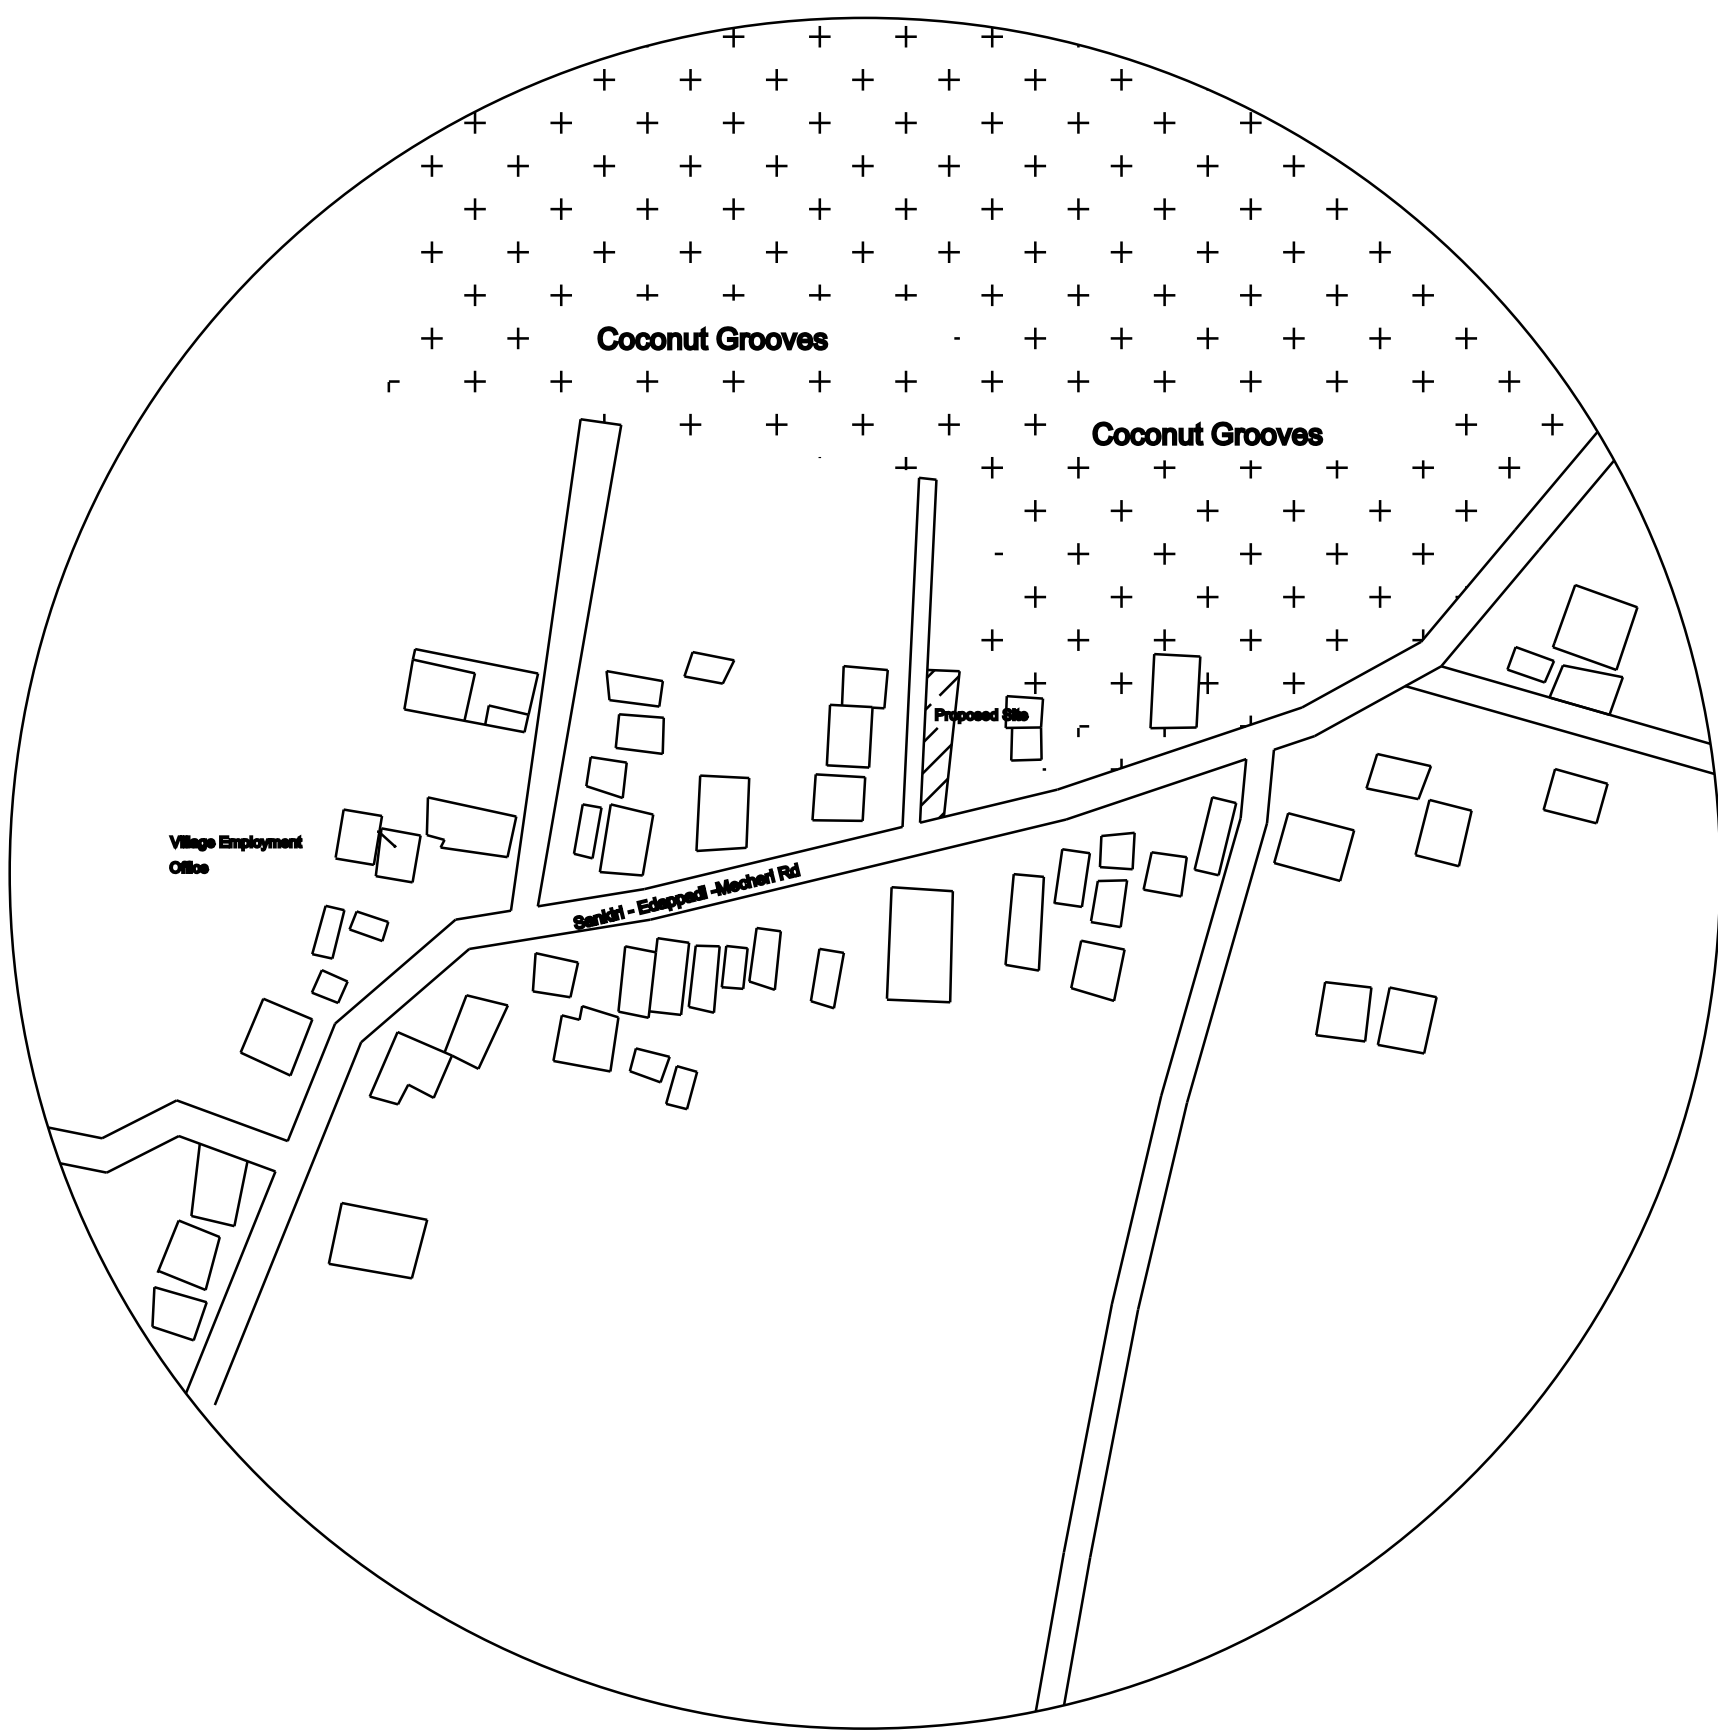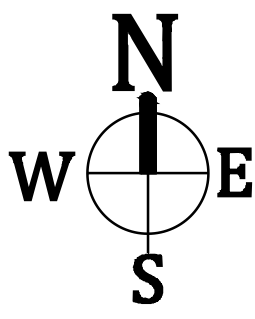


AREA STATEMENT			
SITE AREA DETAILS			In Sq.m
SITE AREA AS PER DOCUMENT[4362.25Sq.ft]			405.28
SITE AREA AS PER SITE			405.28
SITE AREA AS PER PATTA			400.00
BUILDING AREA DETAILS (In Sq.m)			
FLOOR NAME	BUILT-UP AREA	NON-FSI AREA	FSI AREA
GROUND FLOOR (Proposed)	54.20	—	54.20
TOTAL AREA (In Sq.m)	54.20	—	54.20
TOTAL AREA (In Sq.ft)	583.40	—	583.40
EXISTING BUILDING	87.30	—	87.30
OPEN SPACE	258.50	—	258.50
FSI :	0.35	PLOT COVERAGE	35.37%
SCHEDULE OF JOINERIES			
TYPE	DESCRIPTION		SIZE
MD	MAIN DOOR		0.99 x 2.13
D1	DOOR		0.91 x 2.13
D2	DOOR		0.75 x 2.13
W	WINDOW		0.91 x 1.21
W	WINDOW		1.21 x 1.21
KW	KITCHEN WINDOW		0.91 x 0.91
V	VENTILATOR		0.91 x 0.81
COLOUR CODE:			
SITE BOUNDRY SHOWN IN		—	
PROPOSED BUILDING SHOWN IN		—	
ROAD BOUNDRY SHOWN IN		—	

NOTE: ALL DIMENSIONS ARE IN METER


APPLICANT / OWNERS SIGNATURE

REGISTERED ENGINEER


SOLAR WATER HEATER:-

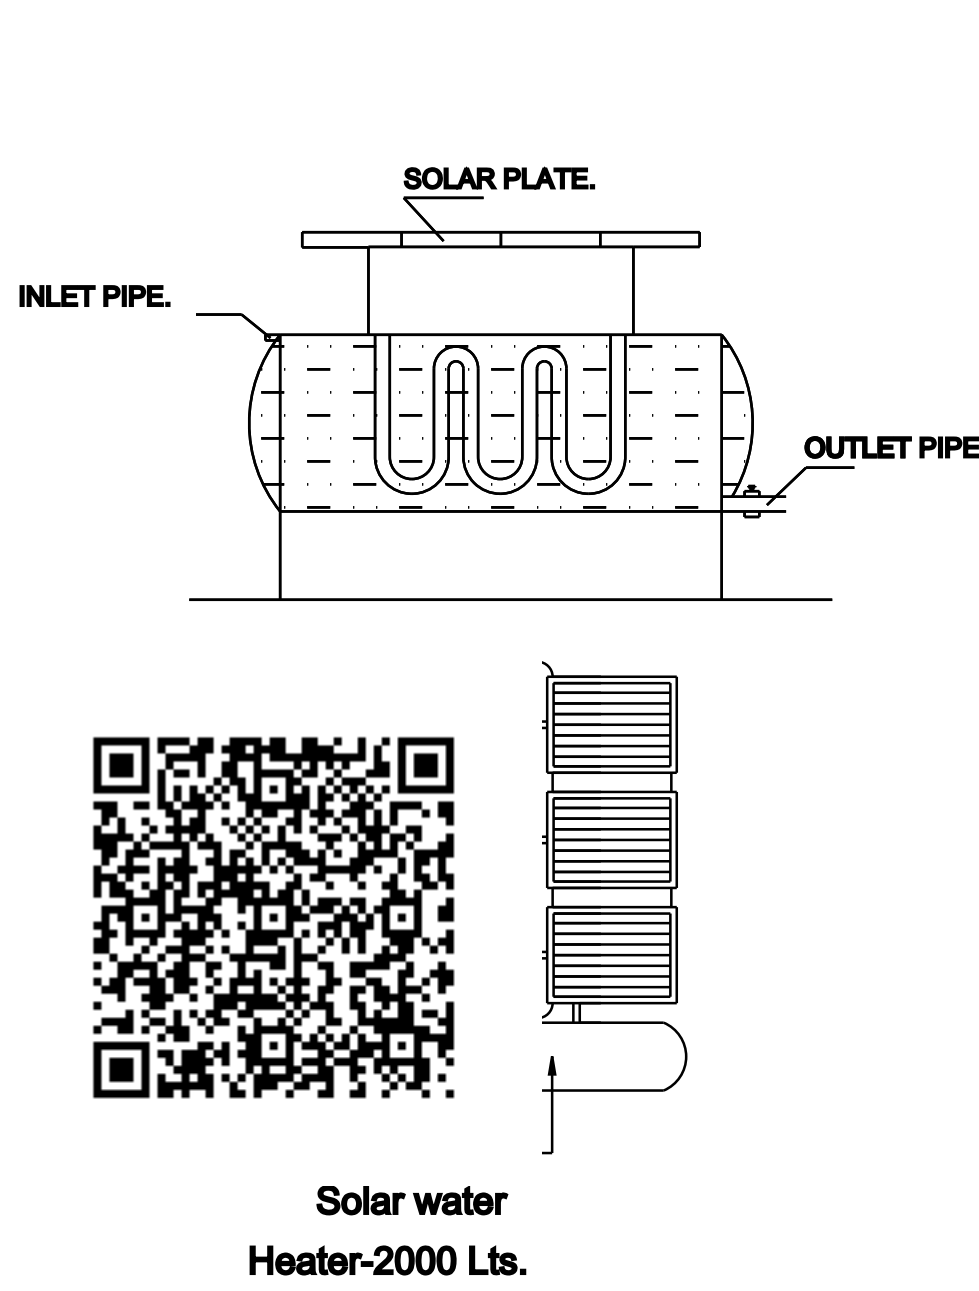


SEPTIC TANK:-

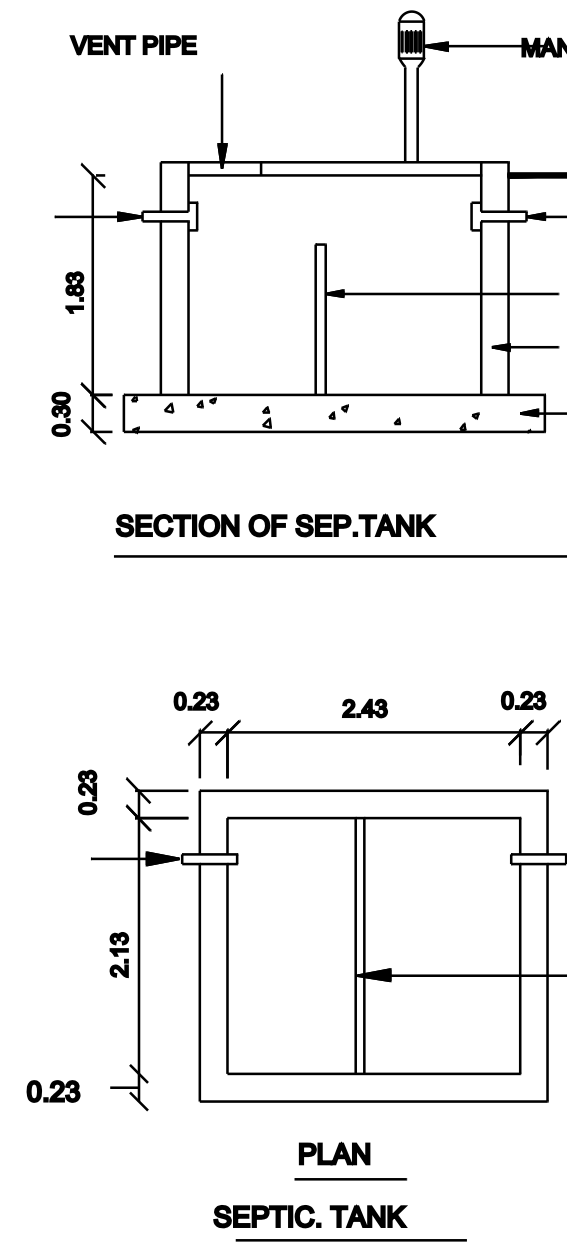

COLUMN FOUNDATION DETAILS:-

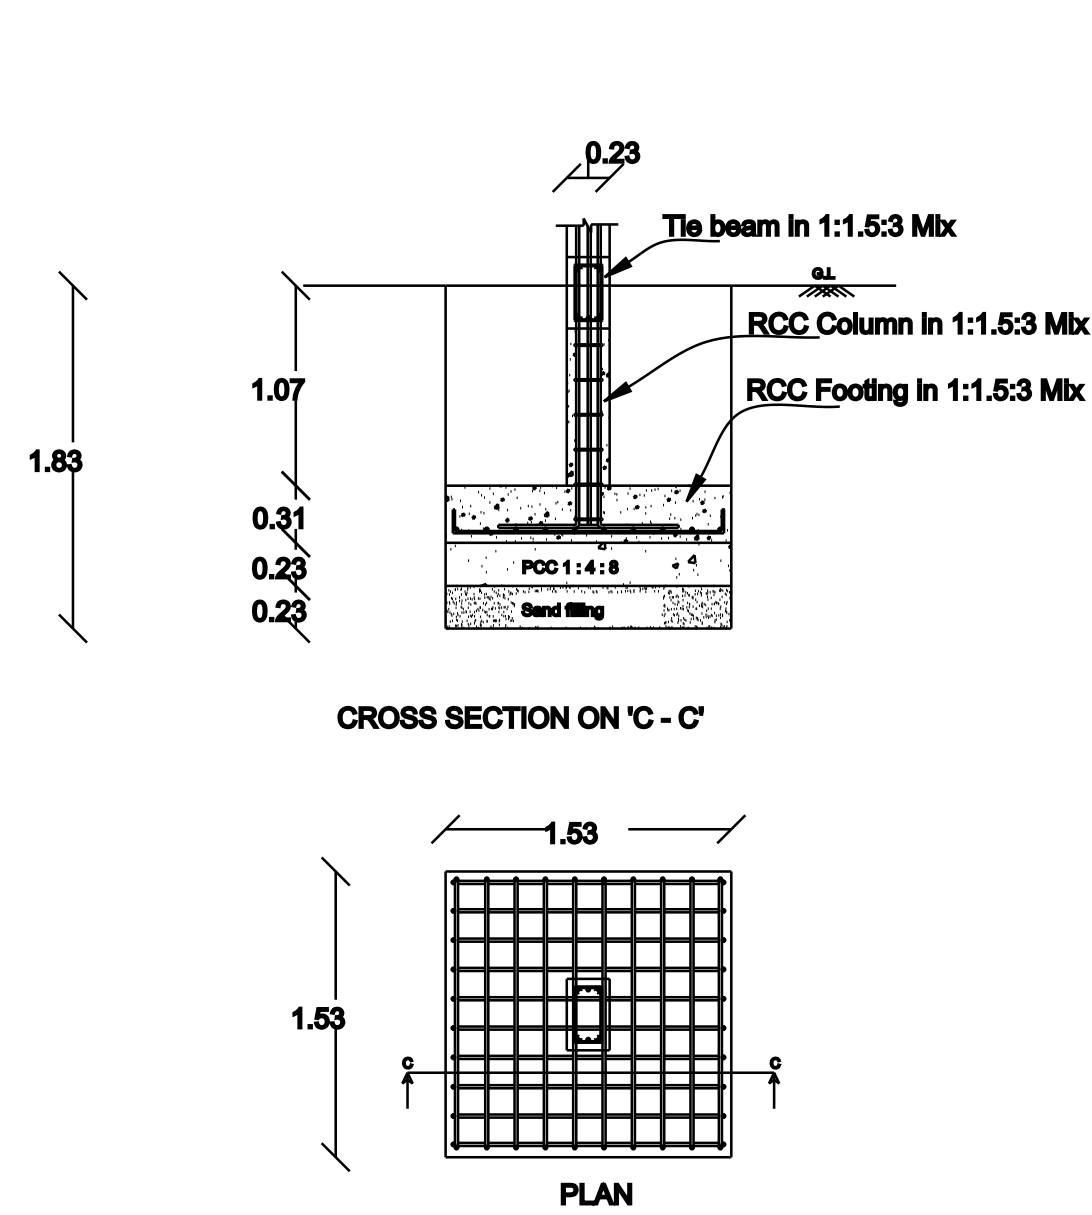

RAIN WATER HARVESTING:-

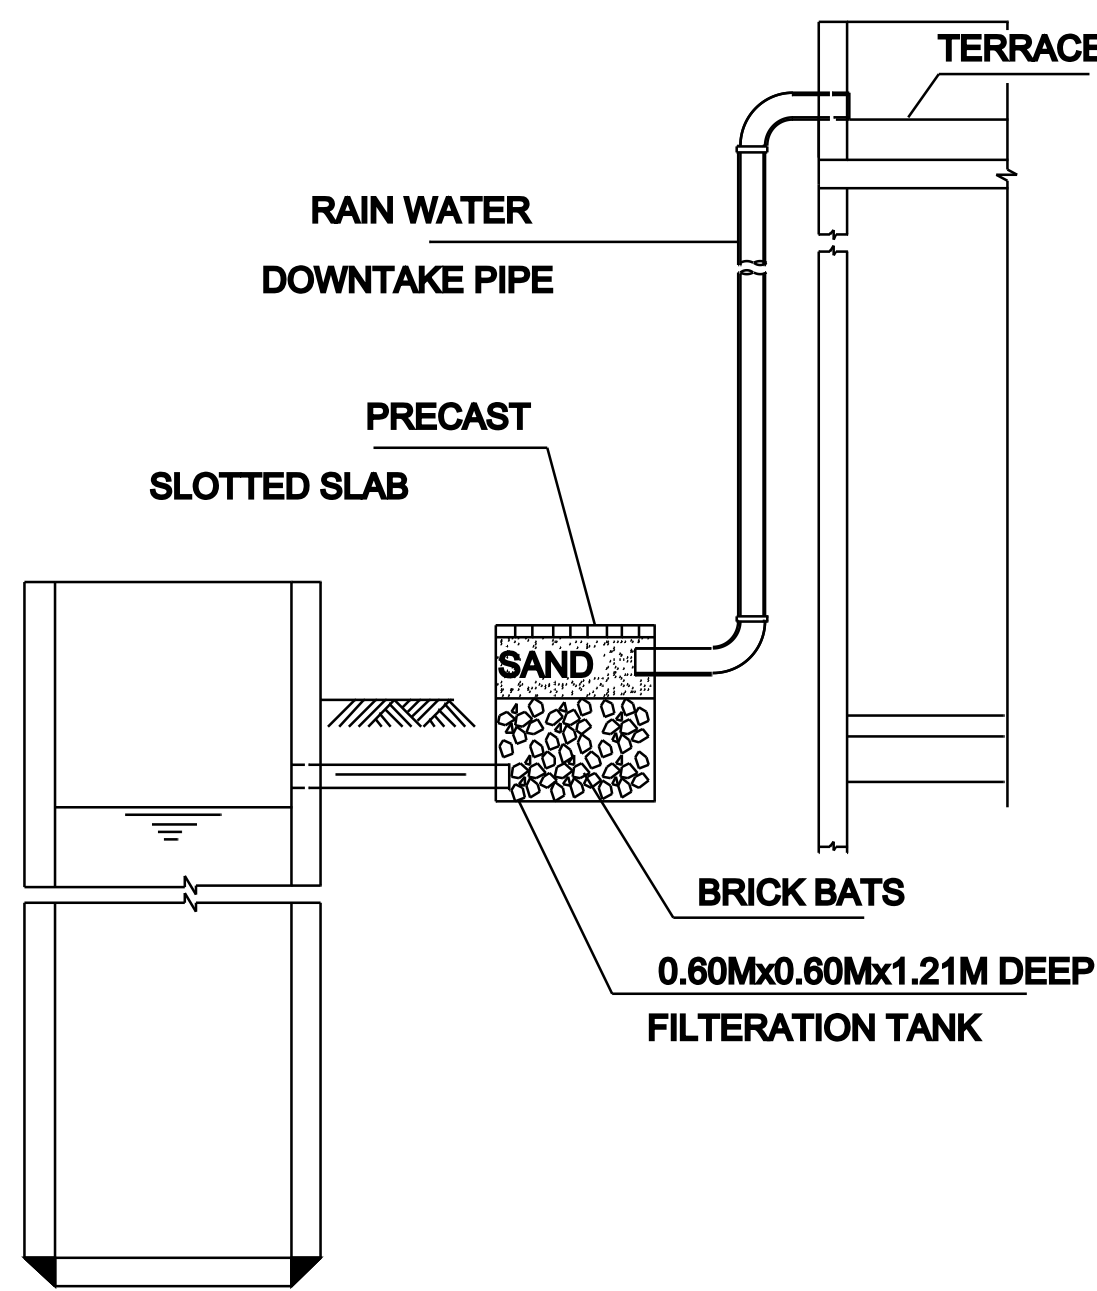

STAIRCASE DETAILS:-

