


PLAN SHOWING THE PROPOSED CONSTRUCTION OF R.C.C TERRACED ROOF CUM GALVALUM SHEET ROOF FACTORY BUILDING (FORMULATIONS OF PHARMACEUTICALS-ORANGE CATEGORY) IN S.F.NO-118/17pt, 119pt, PLOT NO-90, ADHIKARIPATTY VILLAGE PANCHAYAT, SALEM TALUK & DISTRICT. (LAYOUT APPROVAL NO :-L.P./R(S.C) No-48/82). (SALEM LOCAL PLANNING AREA)


Name Of The Applicant :-

1. Mr.R.KRISHNAKUMAR (Proprietor)
M/s. ' BALAJI MEDITEX DISPOSABLES '.


SCALE-1:100

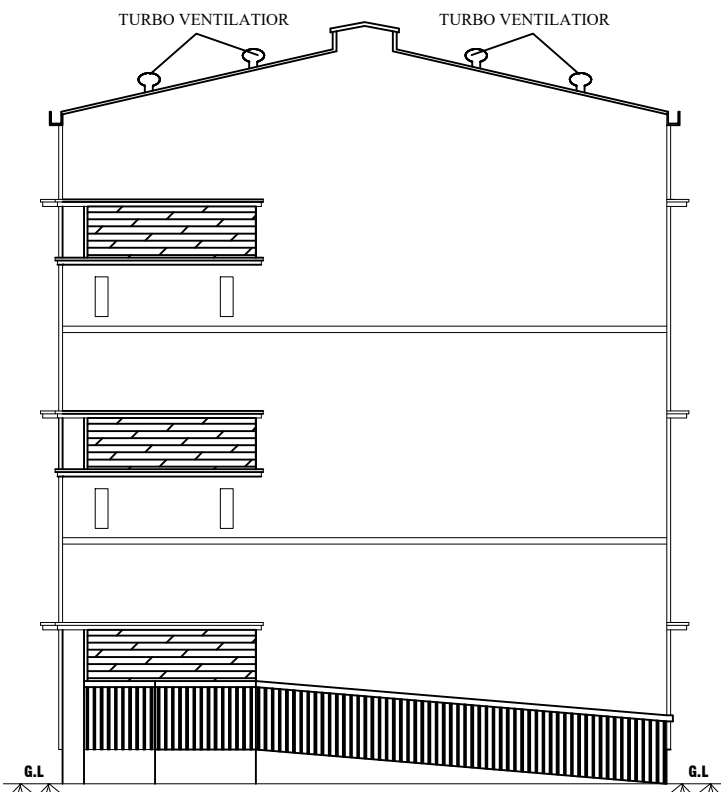


ELEVATION

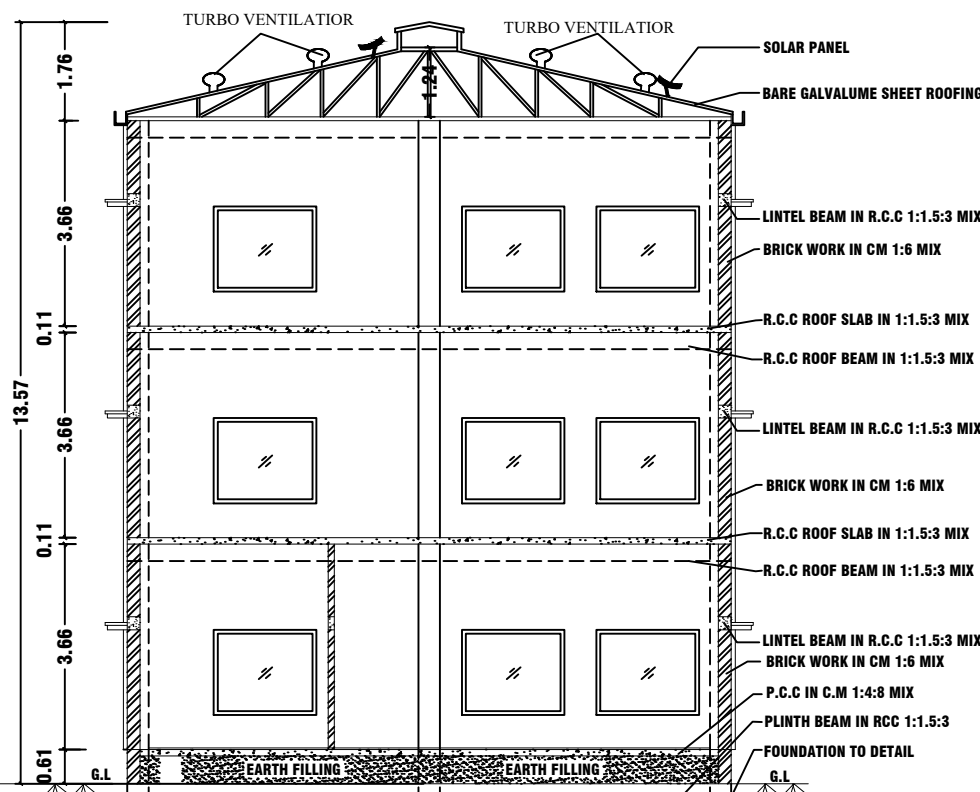


SECTION AT AA

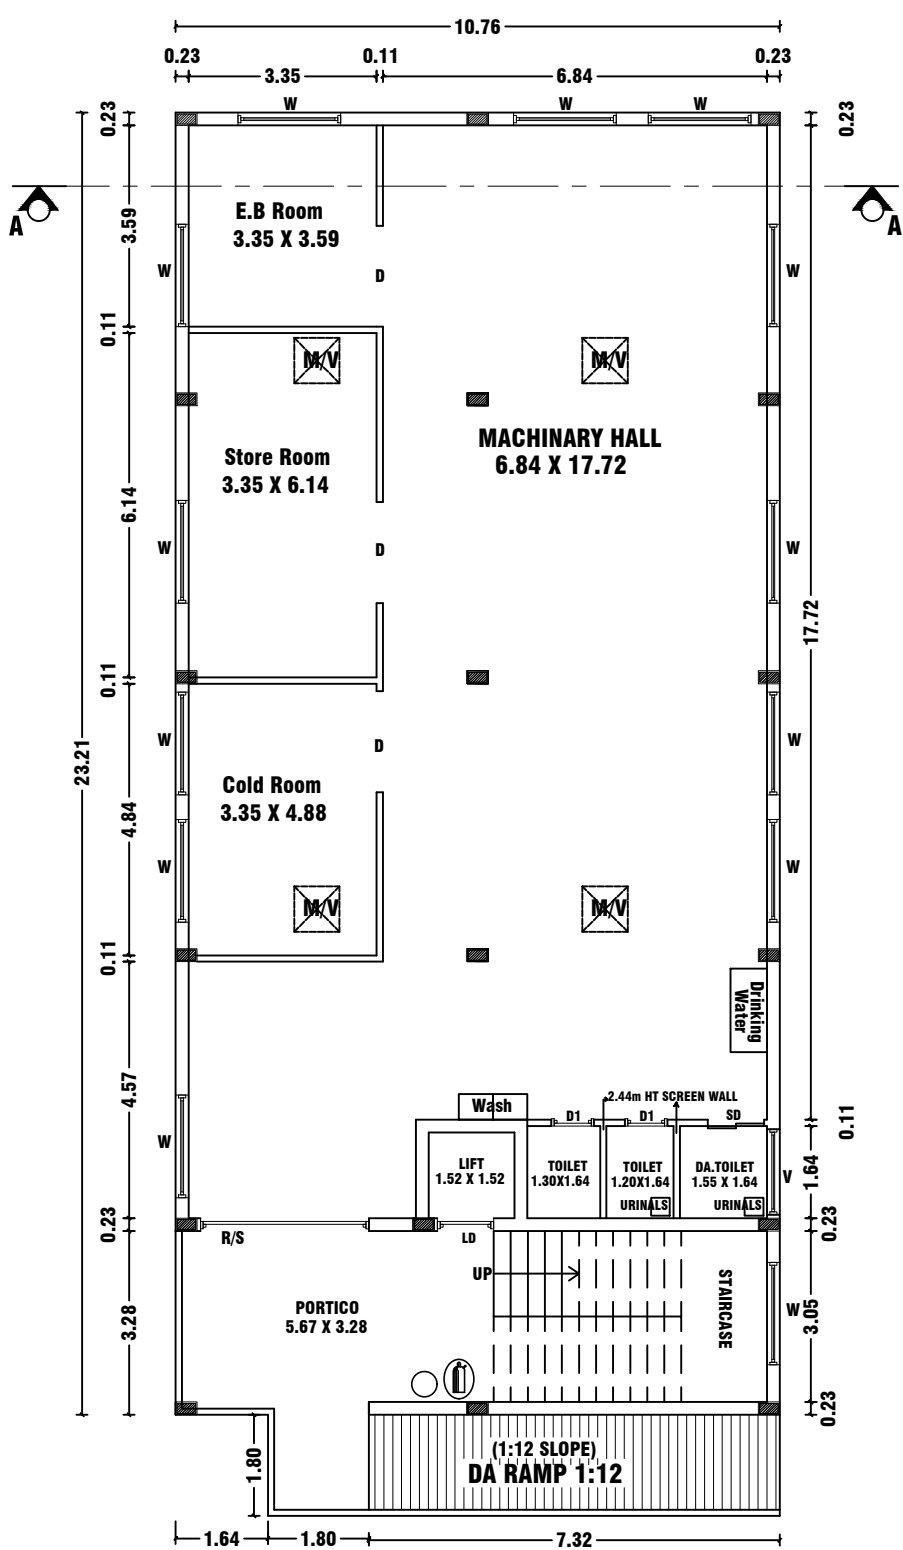


GROUND FLOOR PLAN

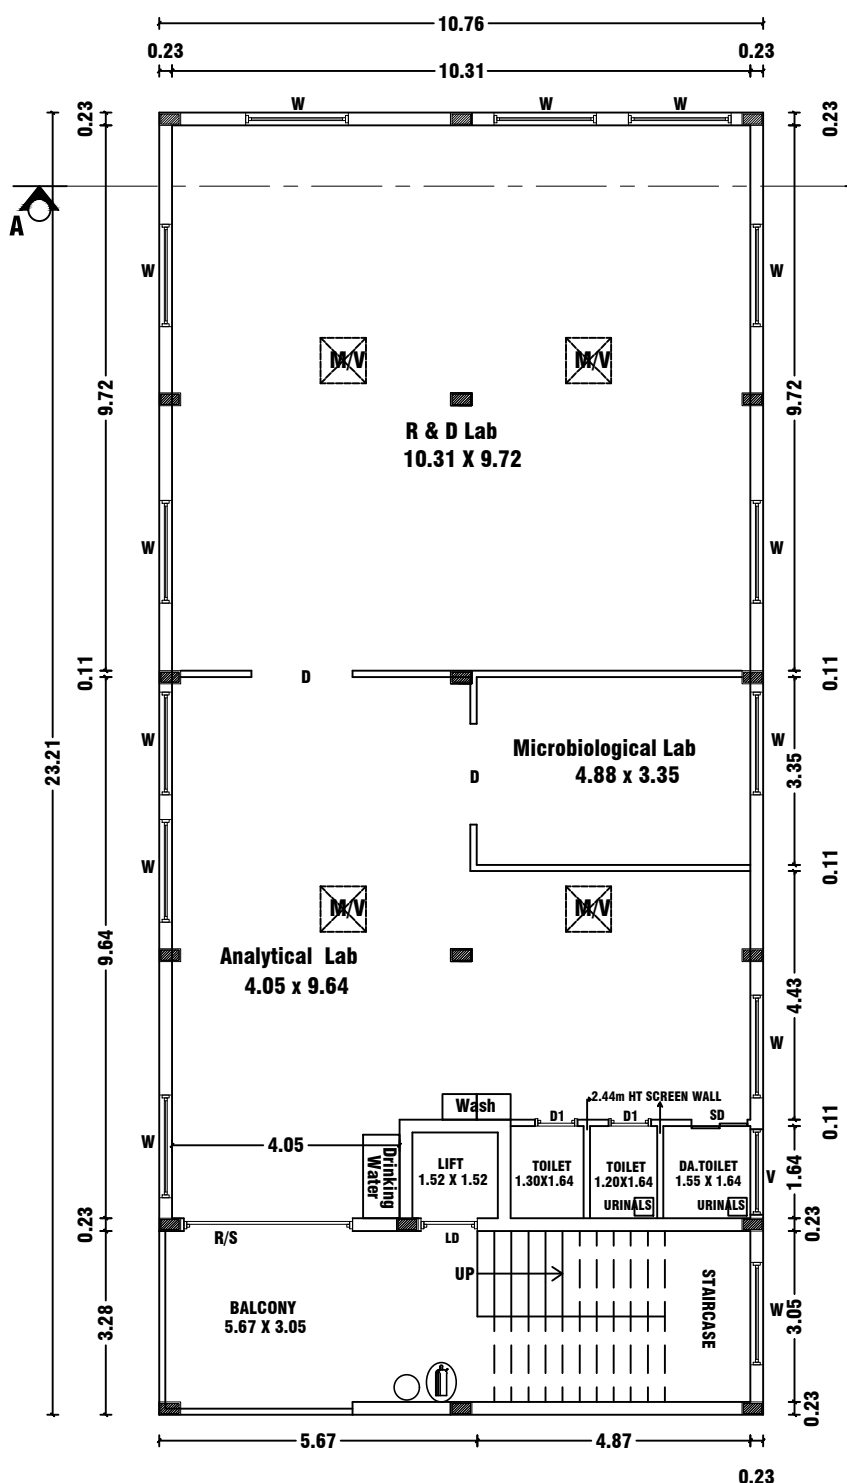

FIRST FLOOR PLAN

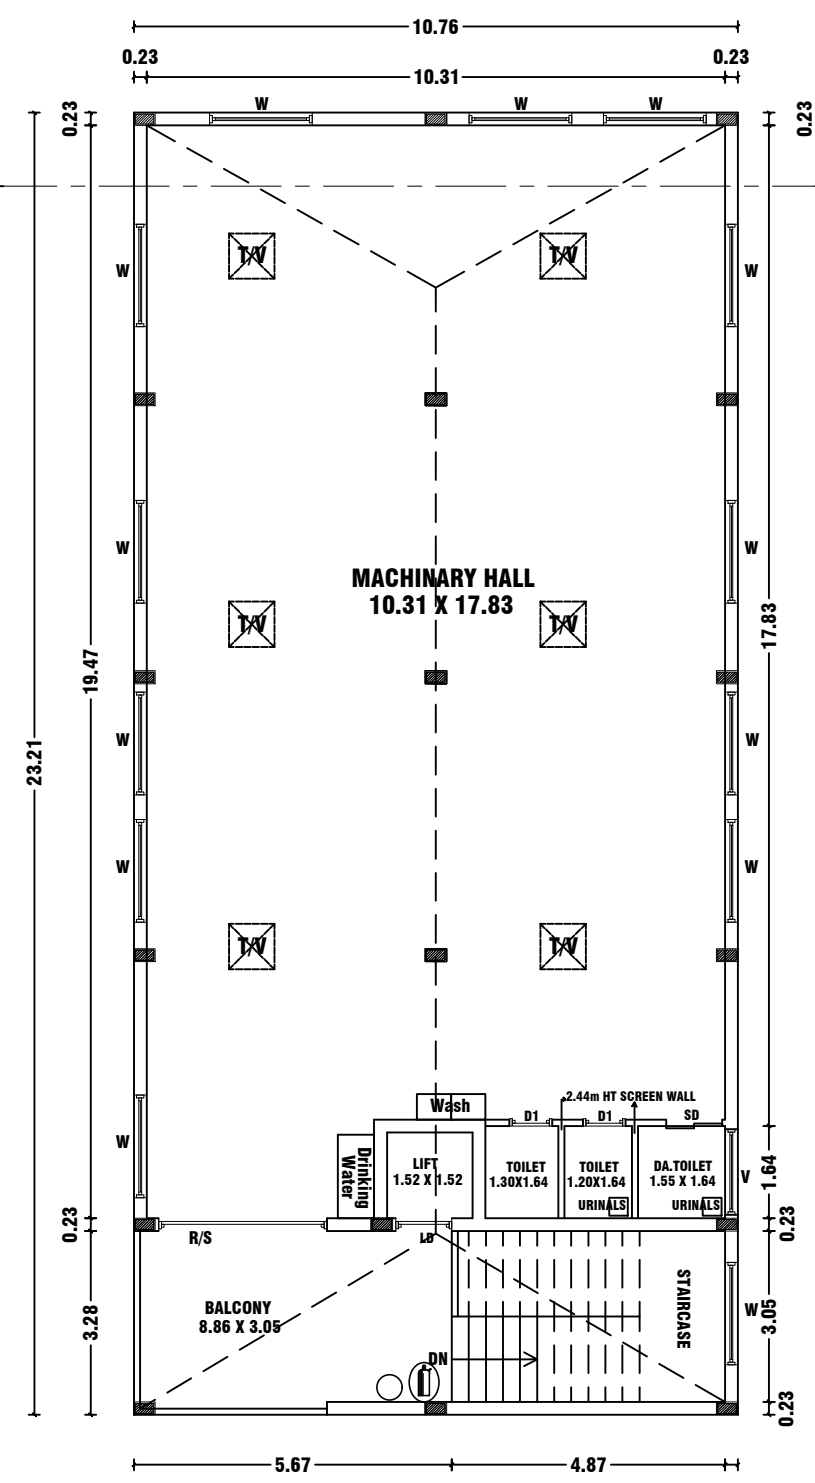

SECOND FLOOR PLAN

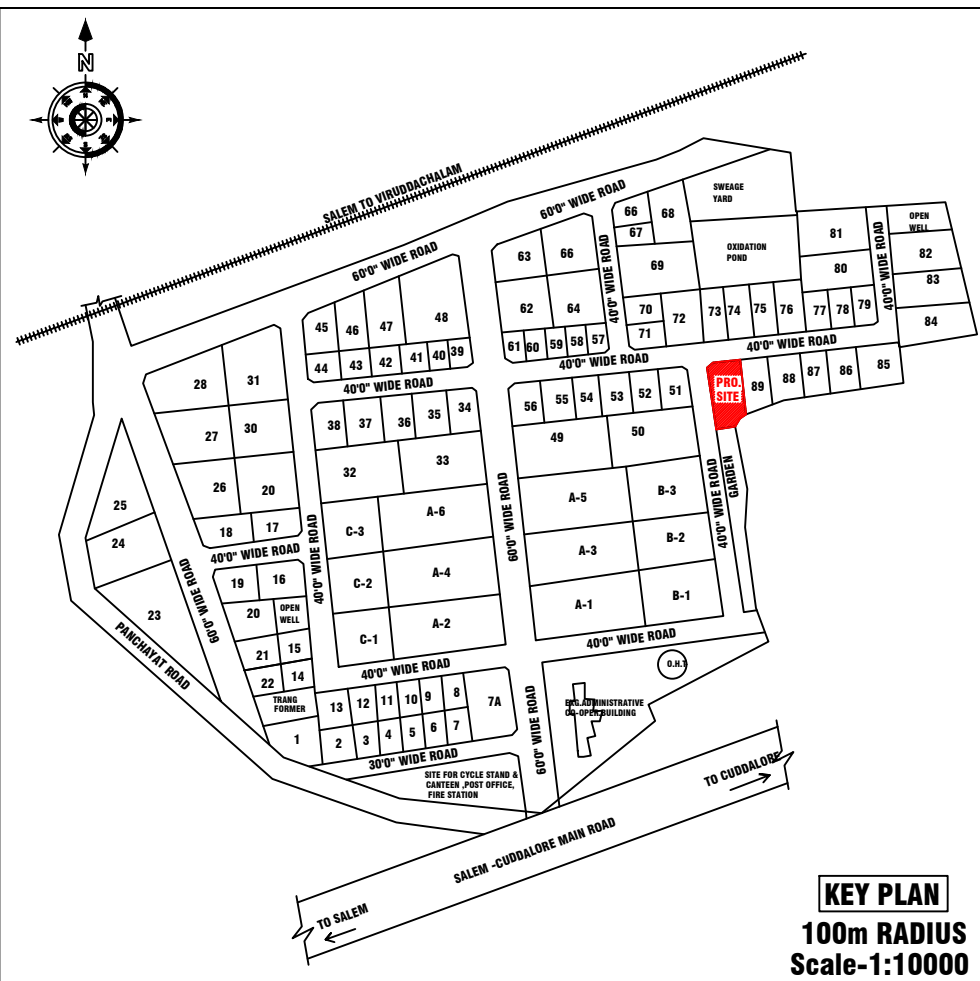

KEY PLAN
100m RADIUS
Scale-1:10000

NUMBER OF WORKERS = 18		
S.NO.	MACHINERY DETAILS	No POWER IN H.P
1.	Cold Room	1 6.70H.P
2.	Microbiological Lab	1 20.10H.P
3.	R & D Lab	1 26.80H.P
4.	Analytical Lab	1 13.40H.P
TOTAL		67H.P

PLOT NO-89


32.77m [107'6"]

32.77m [107'6"]

12.20m WIDE LAYOUT ROAD

SITE PLAN

SCALE 1:100

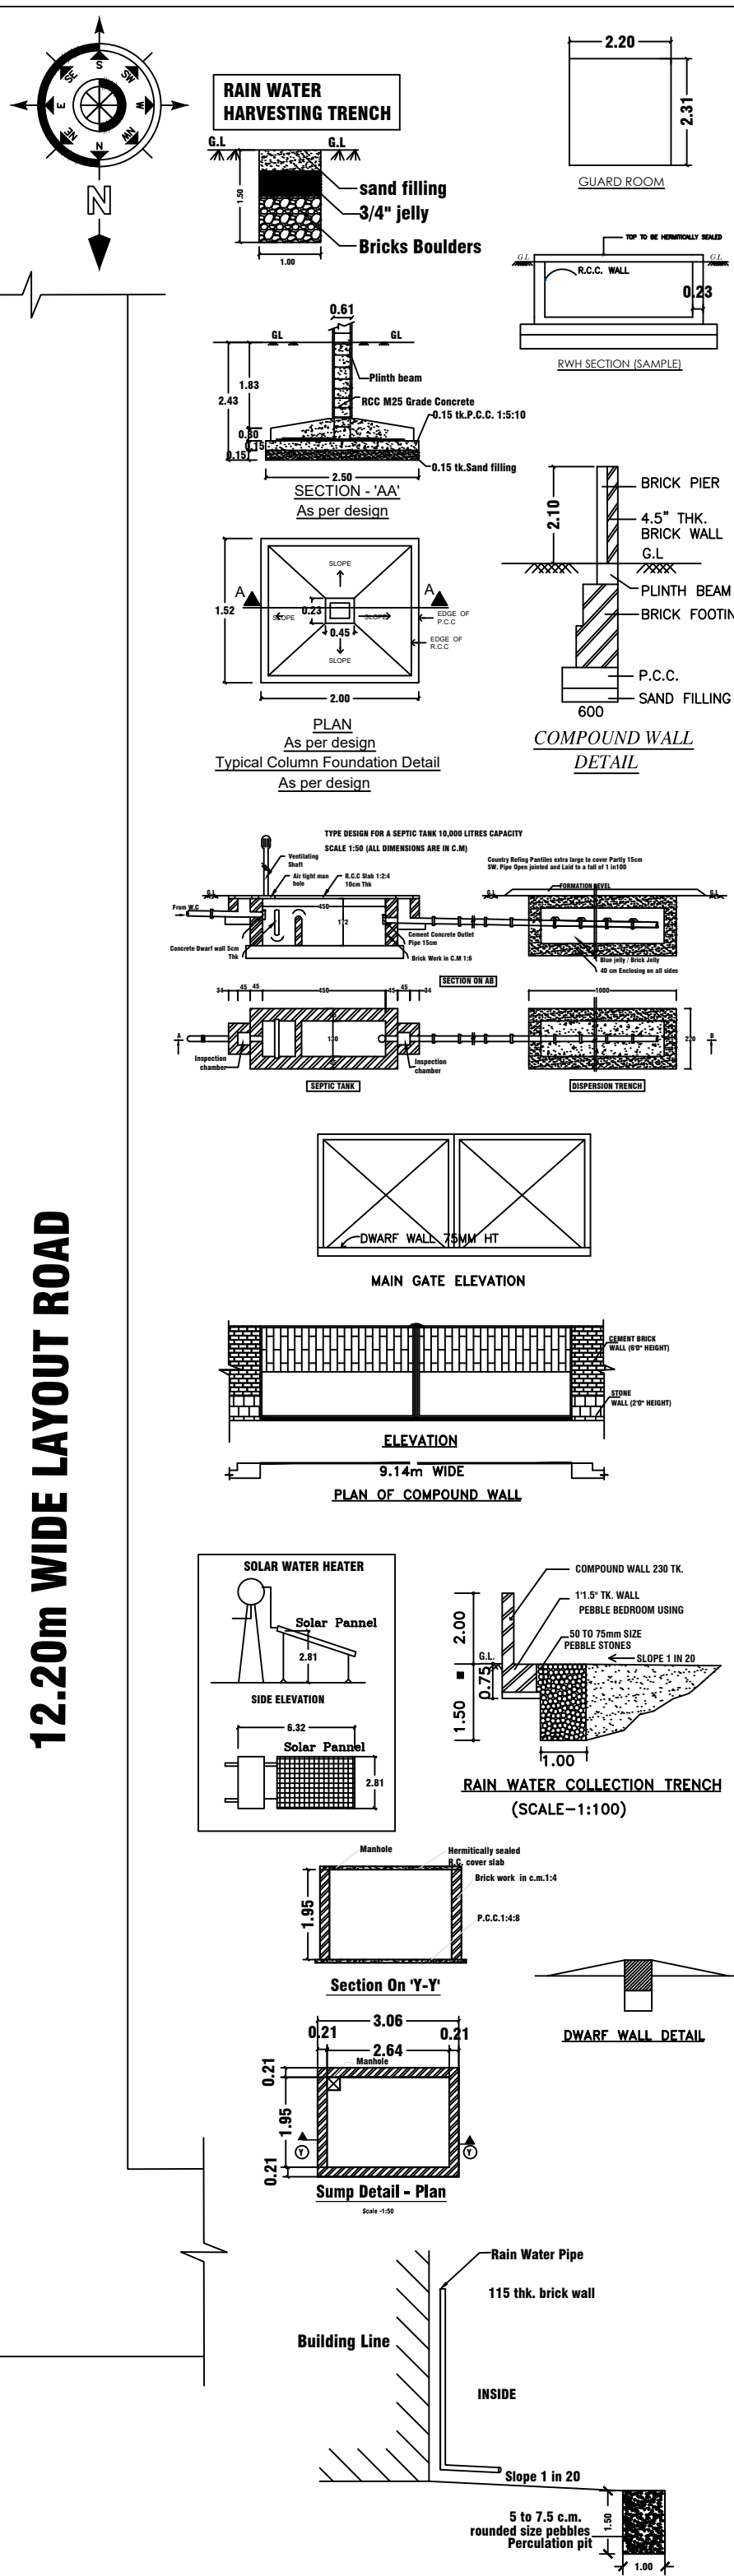

AREA DETAILS :-

PARTICULARS	SQ.MT	
AREA OF THE SITE (AS PER DEED) -7088.00 SQ.FT	658.47	
AREA OF THE SITE (AS PER SUPER IMPOSED PLOT AREA)	633.64	
AREA OF THE BUILDING :- FACTORY	TOTAL BUILT UP AREA	FSI AREA
GROUND FLOOR AREA	249.77	249.77
FIRST FLOOR AREA	249.77	249.77
SECOND FLOOR AREA	249.77	249.77
TOTAL BUILT UP AREA	749.31	749.31
TOTAL BUILT UP AREA (FSI)	749.31	

FLOOR SPACE INDEX (FSI) = $\frac{749.31}{633.64} = 1.182$
PLOT COVERAGE (PC) = $\frac{249.77}{633.64} \times 100 = 39.42\%$

JOINERY DETAILS :-

R/SHUTTER (RS)	= 3.00 X 2.13
LDOOR (LD)	= 1.00 X 2.13
DOOR (D)	= 1.83 X 2.13
DOOR (D1)	= 0.76 X 2.13
S.DOOR (SD)	= 1.00 X 2.13
WINDOW (W)	= 1.83 X 2.13
VENTILATOR (V)	= 1.80 X 0.90

SITE BOUNDARY

PROPOSED BUILDING	=	1.182
EXISTING ROAD	=	39.42%
(FE) FIRE EXTINGUISHER	=	1
(FA) FIRE ALARM	=	1
TURBO VENTILATOR PROVIDED	=	1

NOTE:-
1. ALL DIMENSIONS ARE IN METER.
2. MECHANICAL VENTILATION TO BE PROVIDED WHEREVER NECESSARY.
3. ALL SUNSHADE PROJECTIONS ARE LESS THEN OR EQUAL TO 0.60m.

PARKING DETAILS:-

Required Two Wheeler Parking Stalls : 10 Nos
Provided Two Wheeler Parking stalls : 9 Nos X 1.00 X 1.80 + 1Nos X 1.50 X 1.80 (D.A.PARKING)
Required Cycle Parking Stalls : 10 Nos
Provided Cycle Parking stalls : 10 Nos X 0.56 X 1.80
Required DA CAR Parking stalls : 2 Nos X 3.50 X 5.00
Provided DA CAR Parking stalls : 2 Nos X 3.50 X 5.00
Required LORRY Parking stalls : 1 Nos X 3.50 X 10.00
Provided LORRY Parking stalls : 1 Nos X 3.50 X 10.00

FOR OFFICE USE

REG.STRUCTURAL ENGINEER:-

APPLICANT:-

For Balaji Meditex Disposables
R.K. Proprietor

REGISTERED ENGINEER:-

Er.K.K.KISHORE @ K.KISHAN B.E.C.E(Dip),D.C.P
SRI BALAJI CONSTRUCTION
ARCHITECT & ENGINEER
REGISTERED ENGINEER GRADE-SLPA -52/RE-1/24-29
LICENSED BUILDING SURVEYOR., L.B.S.NO -46/24-29
D.No-93/7, SRI KRISHNA INDU NIVAS , KATTUVATTAM
RAIN BOW GARDEN , PUDHU ERI ROAD,
KANNAKURICH,SALEM -636008.
CELL -94432 -41730.