

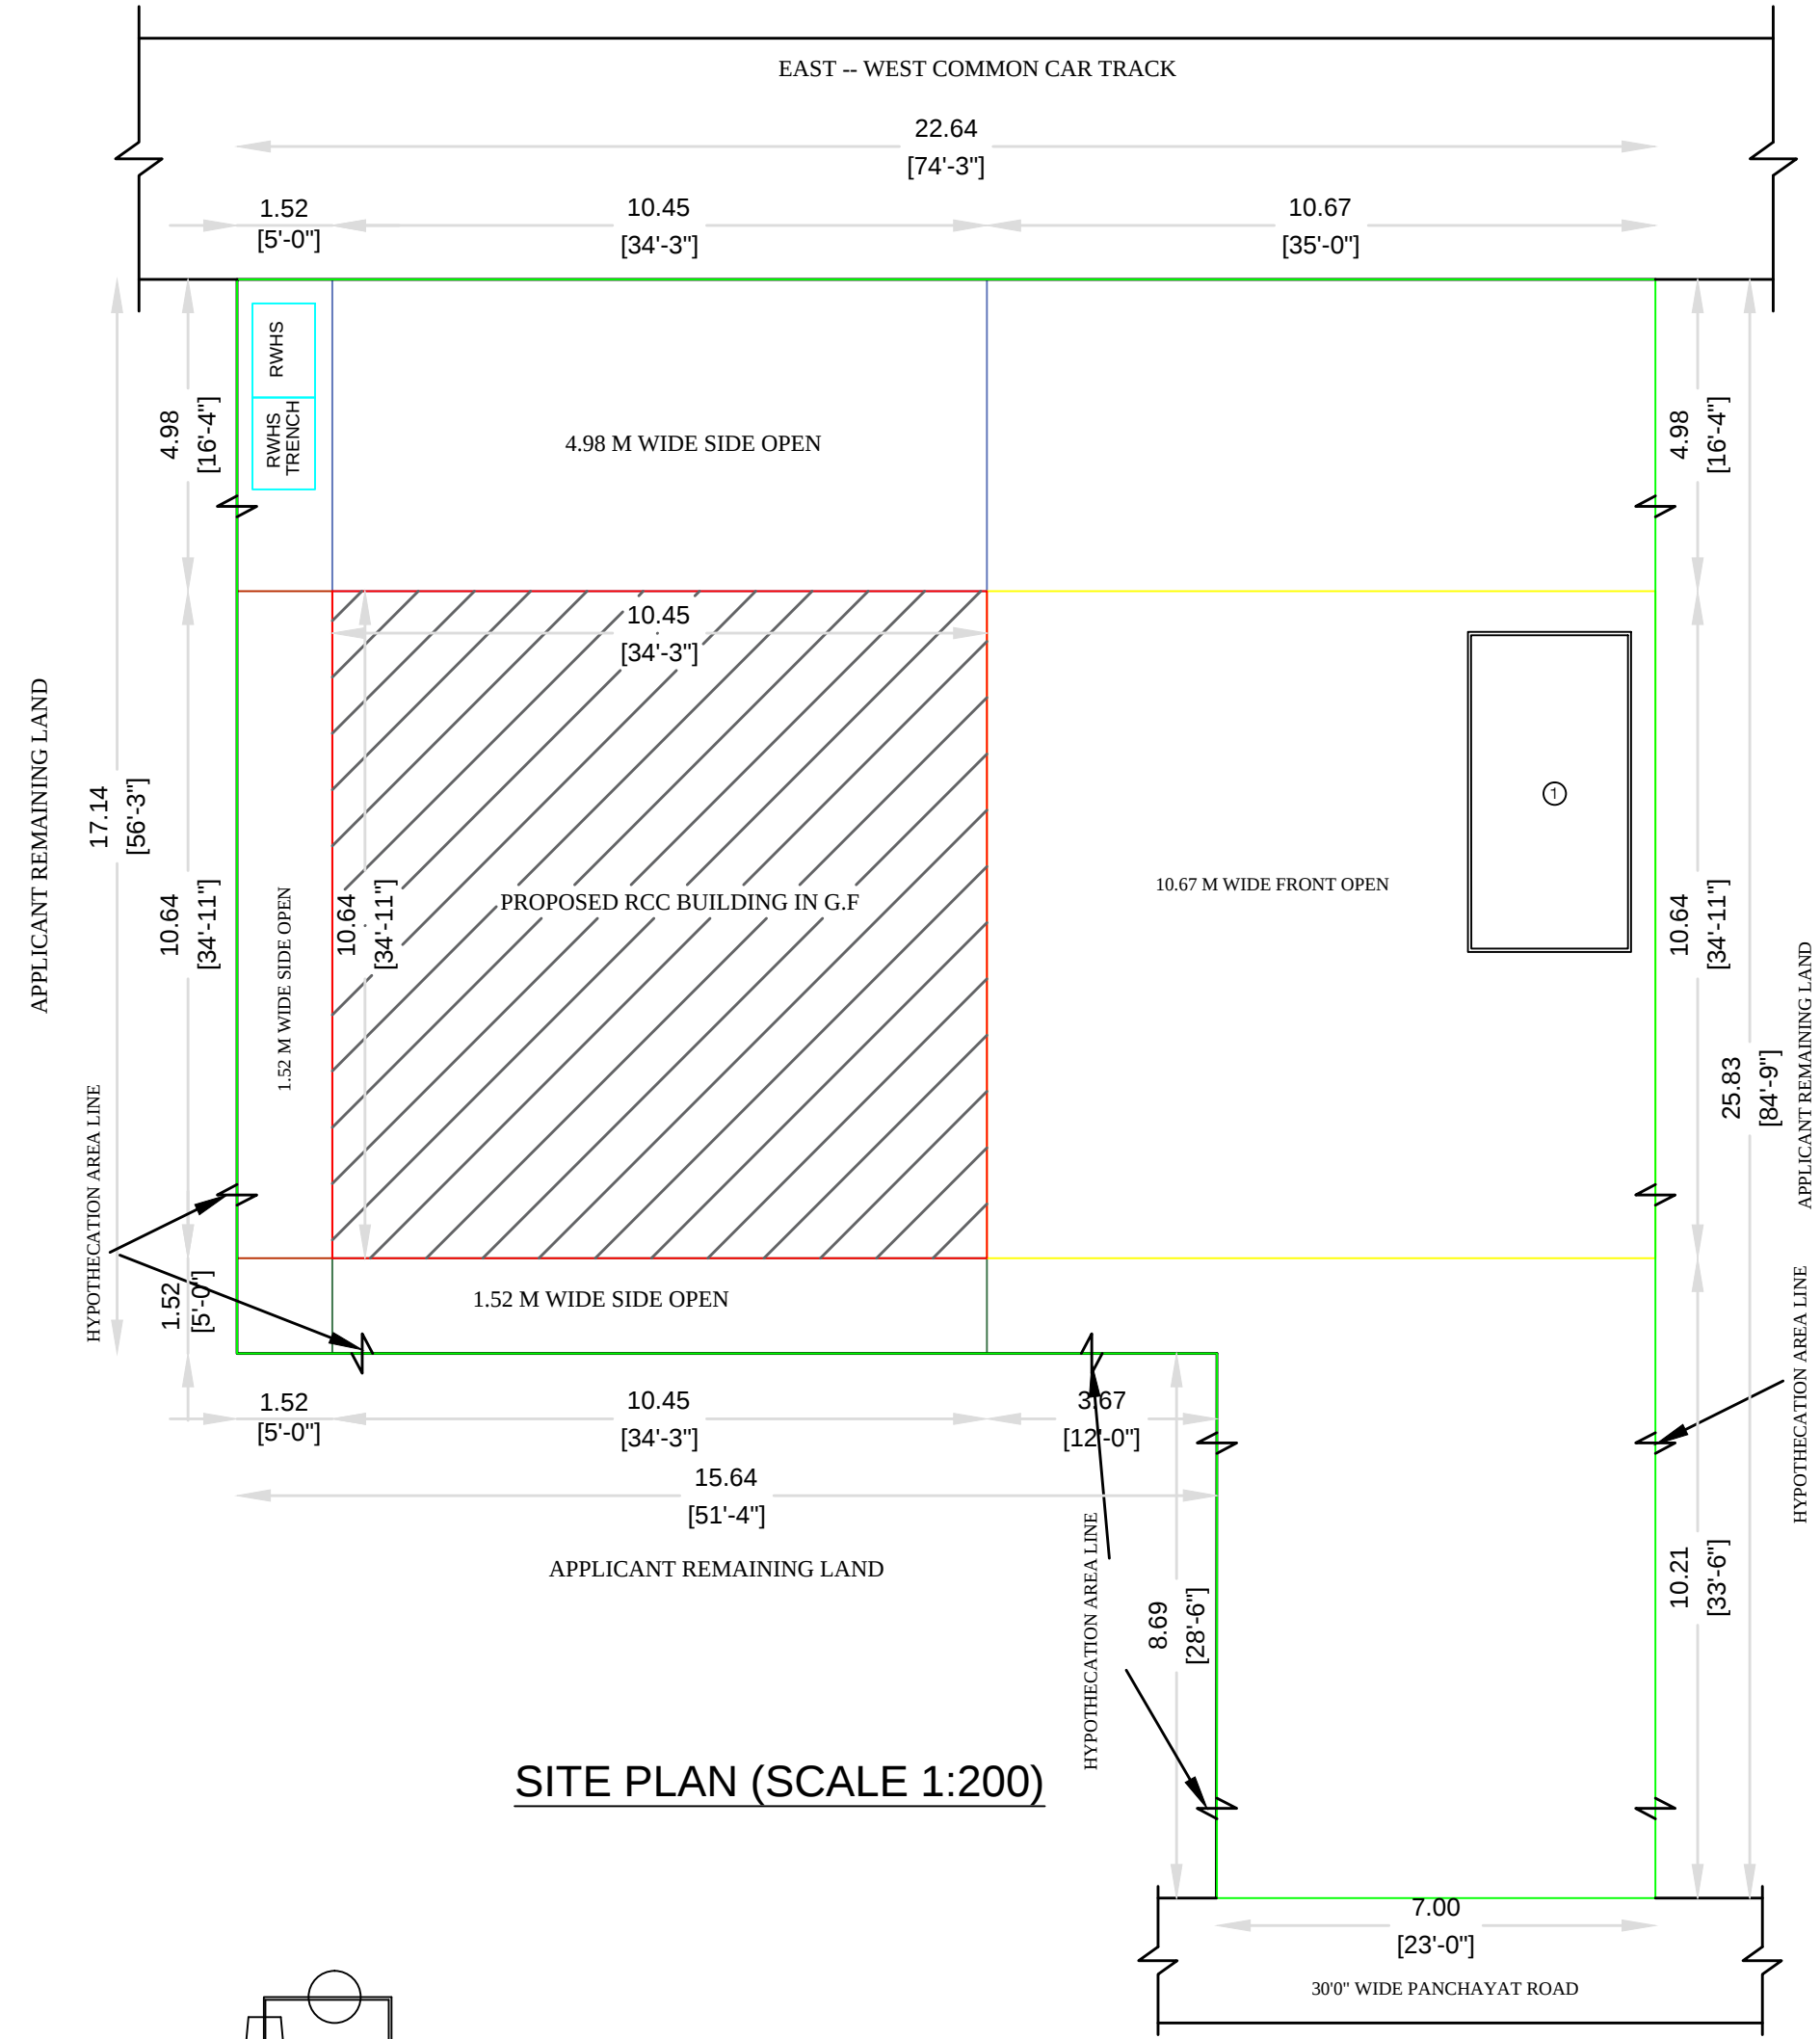


Plan Showing the Proposed RCC Terraced Ground Floor Dwelling House Construction at S.F.No: 664/4A1, 664/8A & 664/9A, Patta No: 4412, Katheri Village & Panchayat, Valaiyakaranur, Katheri, Sankari Taluk, Salem District.




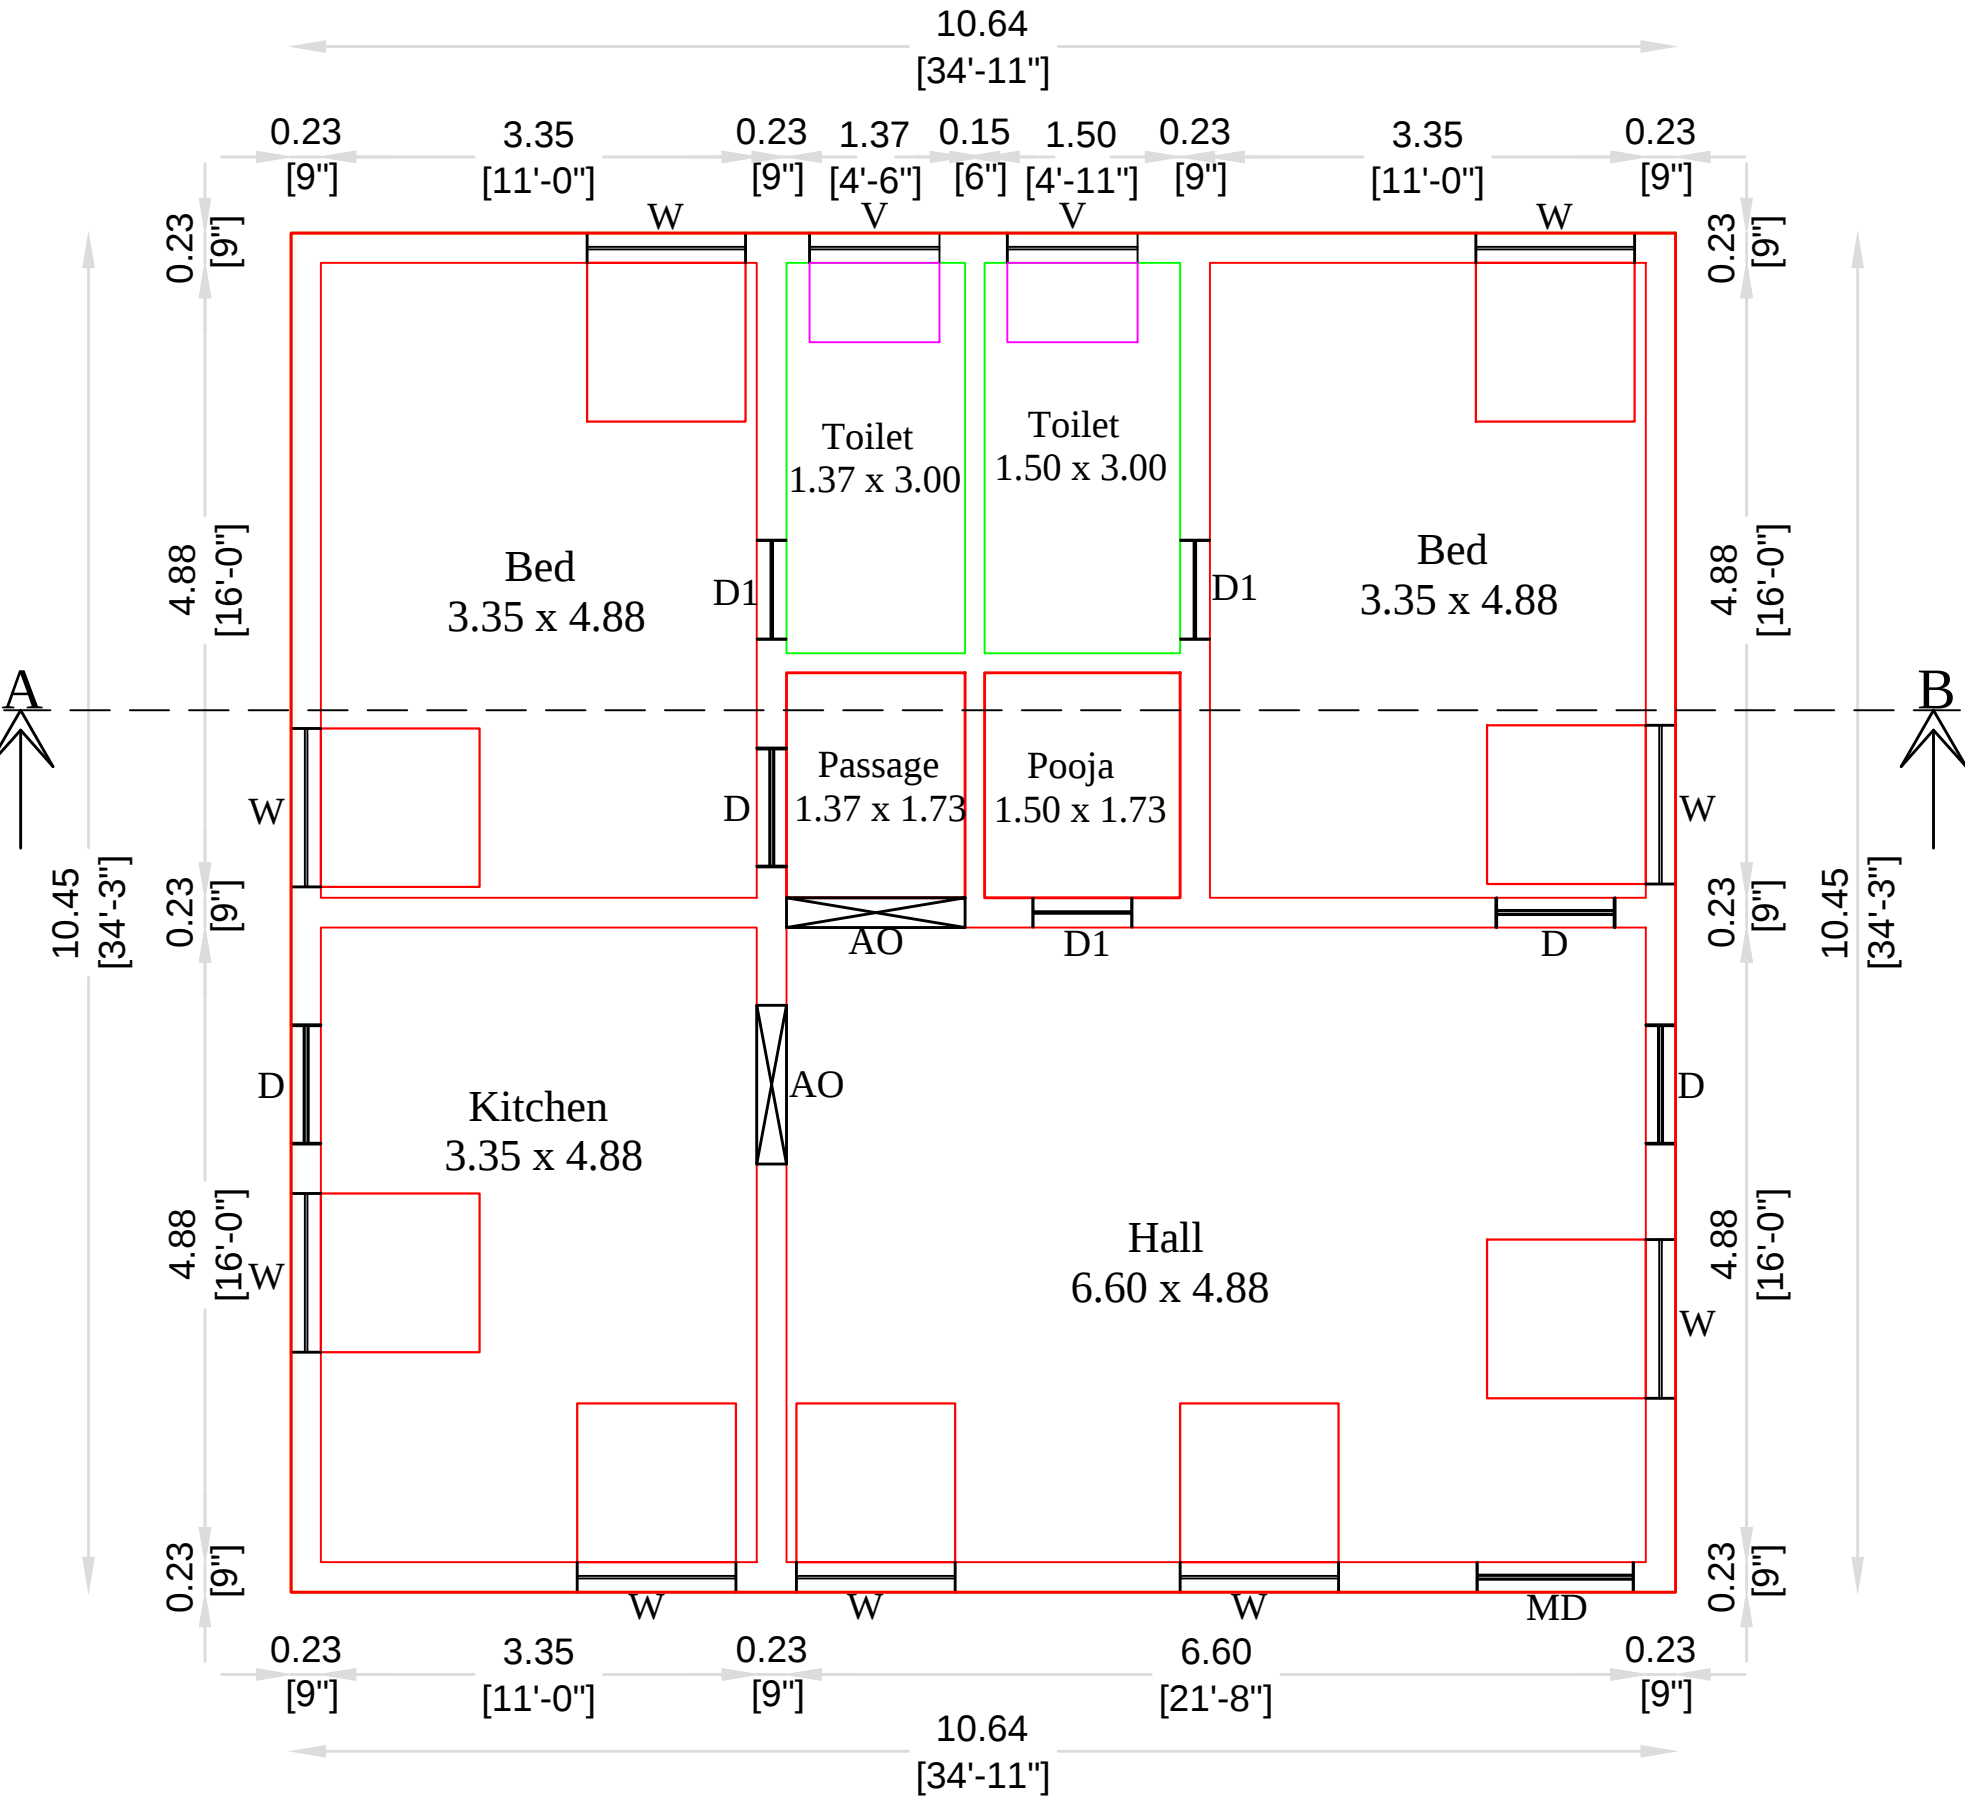


PROPOSED GROUND FLOOR PLAN

SITE PLAN (SCALE 1:200)

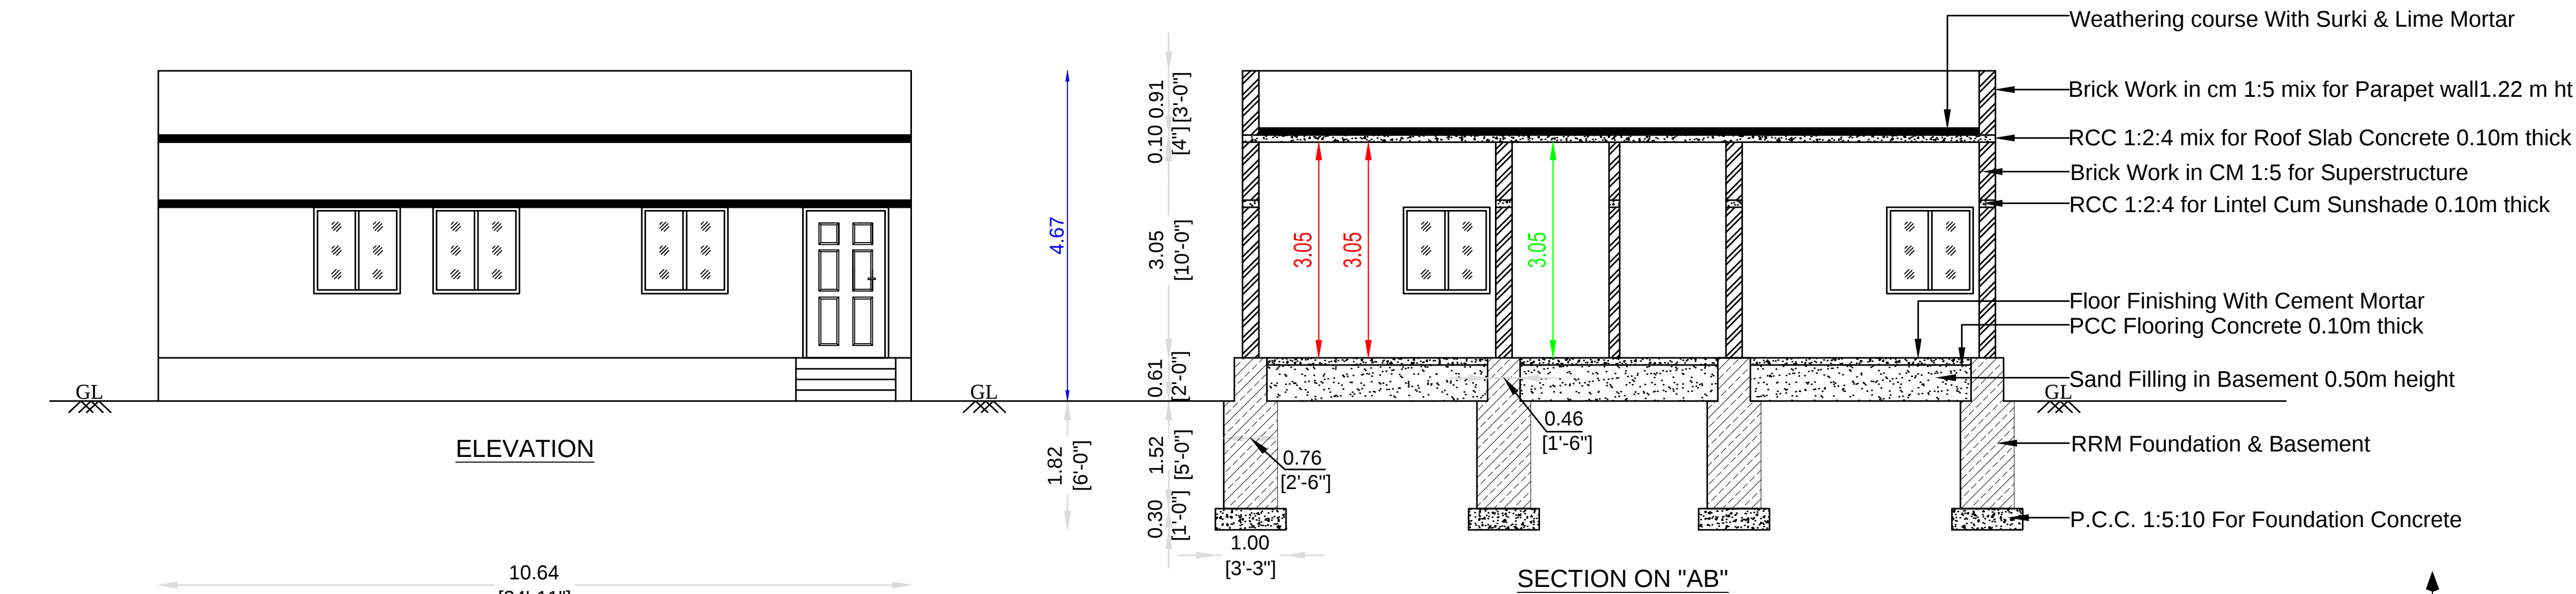

PLKULALUUN 88.11

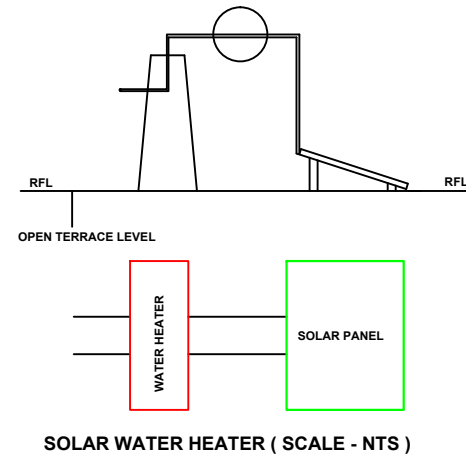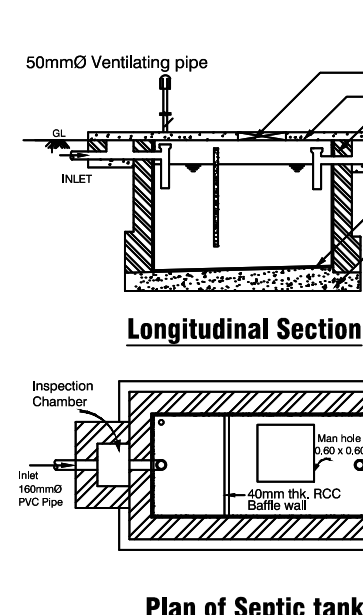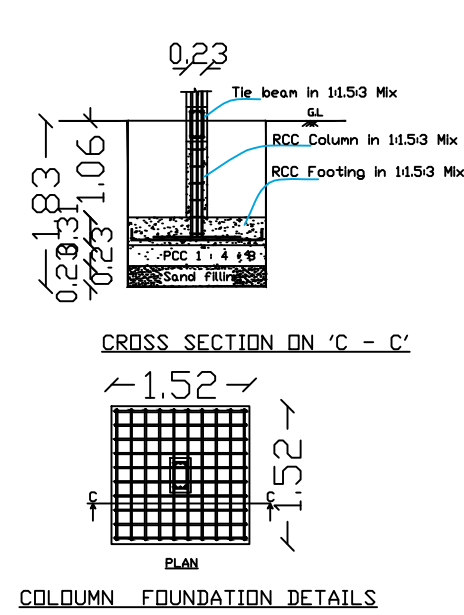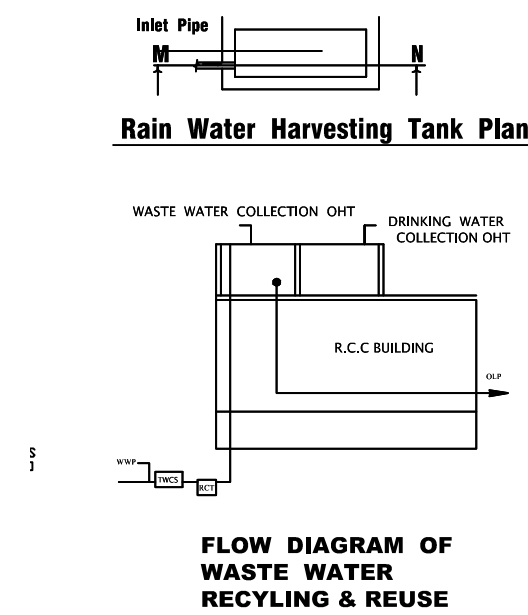

OFFICE USE

Applicant:
Thiru.G.PRABHU,
S / o.(Late).GANESAN.

AREA DETAILS

DESCRIPTION	SQ.M	SQ.FT
Area of the Applicant Document (51.50 Cent)	2084.13	22433.40
Area of the Taken Site	448.87	4831.59
Area of the Proposed RCC Building in G.F	111.24	1197.38
Area of the Open space	337.63	3634.21
Carpet area of the Proposed RCC Building in G.F	81.28	874.89

JOINERY DETAILS

DESCRIPTION	FEET	METER
DOOR - MD	3'3" x 7'0"	1.00 x 2.13
DOOR - D	3'0" x 7'0"	0.91 x 2.13
DOOR - D1	2'6" x 7'0"	0.76 x 2.13
WINDOW - W	3'3" x 4'6"	1.00 x 1.37
OPEN - O	3'0" x 7'0"	0.91 x 2.13
VENTILATOR- V	3'0" x 2'0"	0.76 x 0.61

INDEX:-
APPLICANT SITE BOUNDARY SHOWN IN
PROPOSED BUILDING SHOWN IN
RWHS SHOWN IN

SCALE - 1:100

ALL DIMENSIONS ARE IN "METRE AND FEET"
ALL ROOMS ARE HAVING SUFFICIENT "VENTILATION"

DOCUMENT NO : 5735/2019
DATED : 23/09/2019

APPLICANT

ENGINEER

Er.M. KARTHICK, DCE.,
Reg. Civil Engineer
3/801/9, Murugan Kovil Road,
VATTAMALAI -638 183.
Komarapalayam (Tk), Namakkal (Dt).
Ph: 99653 15456