


PLAN SHOWING THE PROPOSED CONSTRUCTION OF A SLOPPED RCC ROOF RESIDENTIAL BUILDING IN GROUND FLOOR AT S.F.NO:15, SUB DIVISION S.F.NO:15/2, PATTA NO:2433, ARASANATHAM VILLAGE, ATTUR TALUK, SALEM DISTRICT.


NAME OF APPLICANT : Mrs. T.VANITHA,
W/o.THANGAMANI.

SCALE:- 1 :100

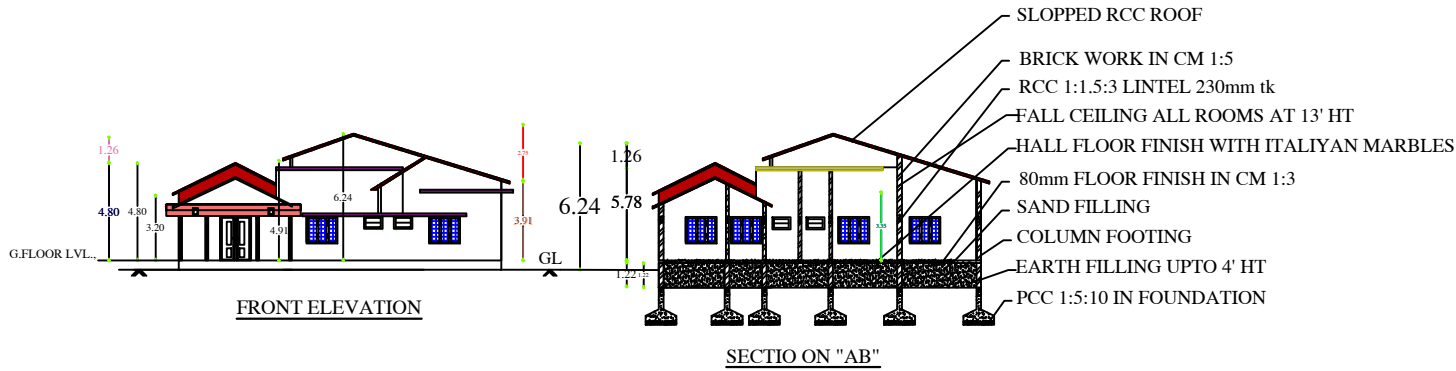


NOTE:
SUMP SIZE (RCC) - 16' X 6', DEPTH - 10'
SEPTIC TANK SIZE (RR) - 14' X 7', DEPTH - 10'

SITE PLAN
SCALE:-1:100

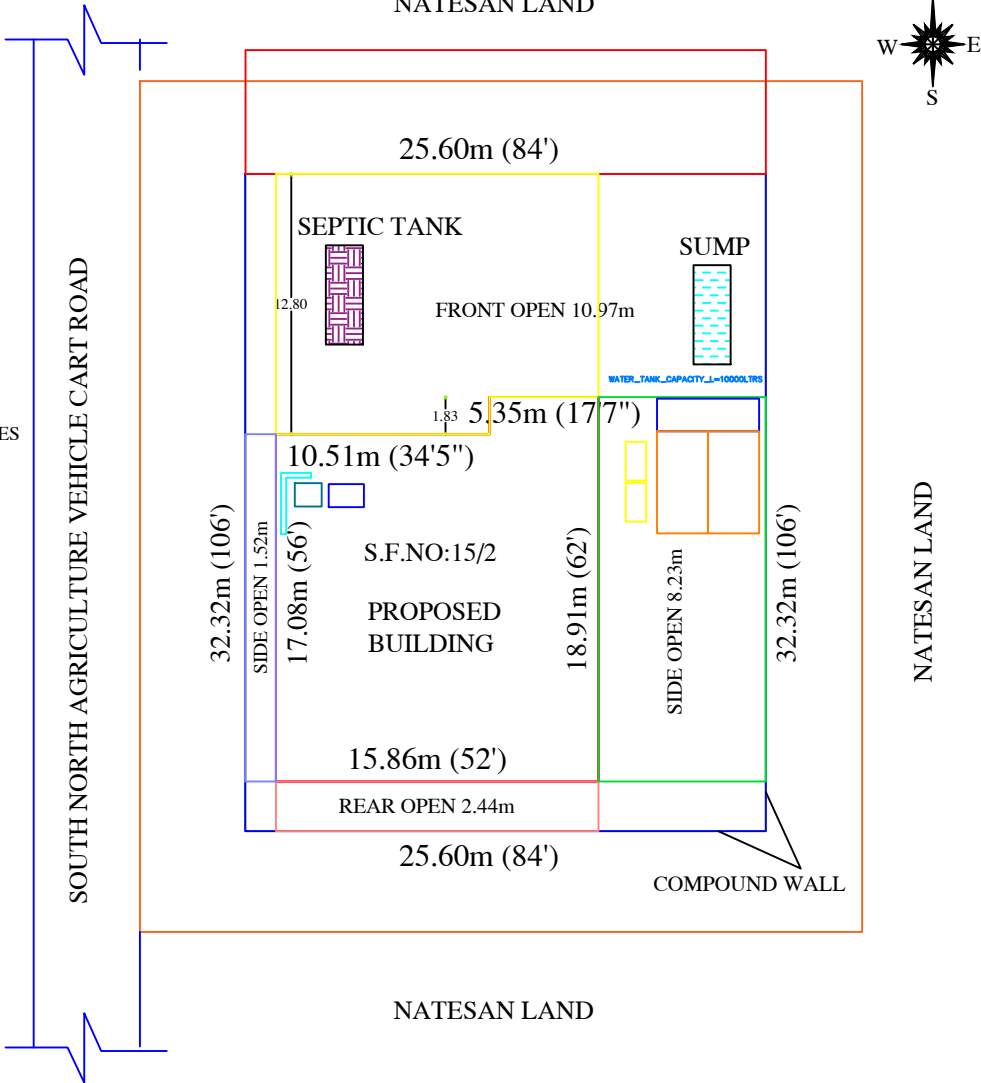

KEY PLAN
NOT TO SCALE

COLOR SHOWN THE PROOSSED SITE

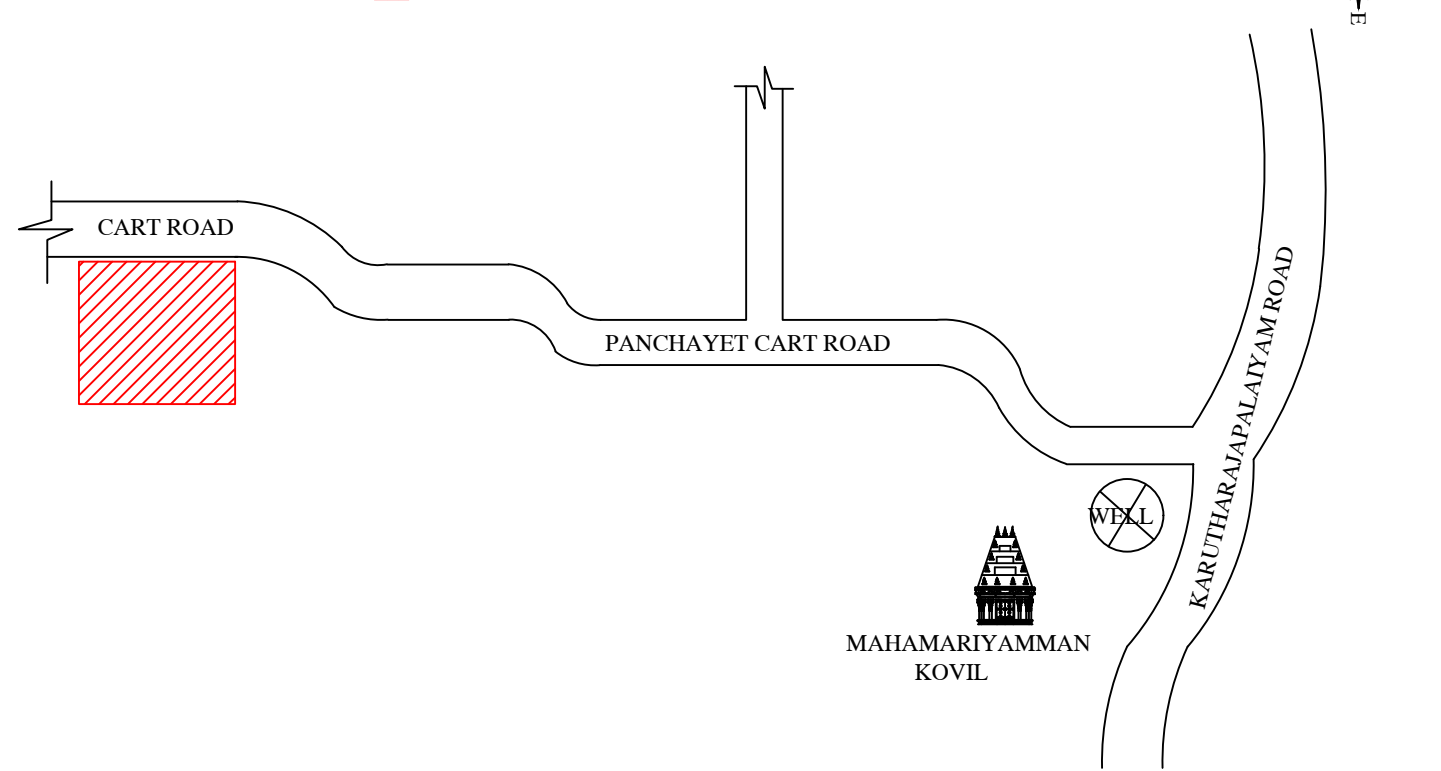

AREA PARTICULARS

TOTAL SITE AREA	ACRE	0.54 1/4 CENT
PROPOSED SITE AREA	IN SQM	827.39m ²
PROPOSED BUILDING	IN SFT	8906.02 sft
GROUND FLOOR	IN SQM	280.70m ²
CARPET AREA (GF)	IN SFT	3021.45 sft
AREA OF OPEN SPACE (GF)	IN SFT	1886.39 sft
COMPOUND WALL - 5' HT	IN SFT	546.68m ²
COMPOUND WALL - 5' HT	IN SFT	5884.57 sft

PLAN ELEVATION AND SECTION	SCALE 1:100	ALL DIMENSIONS ARE IN "METRE"
----------------------------	-------------	-------------------------------

SCHEDULE OF JOINERIES :-		
JOINERYS	Ft	M
MD-MAIN DOOR	5'0" X 8'0"	1.52 X 2.44
D-DOOR	3'6" X 8'0"	1.06 X 2.44
D1 - DOOR	3'0" X 8'0"	0.91 X 2.44
W - WINDOW	3'6" X 5'0"	1.06 X 1.52
W1 - WINDOW	5'0" X 6'0"	1.52 X 1.83
W2 - WINDOW	6'0" X 6'0"	1.83 X 1.83
V - VENTILATOR	3'0" X 2'0"	0.91 X 0.61

F.S.I = 280.70 / 827.39 = 0.33 < 2

PLOT COVEREGE = 33.92%

APPLICANT

Mrs.T.VANITHA,
W/o.THANGAMANI.

REGISTERED ENGINEER

Er.M.VINAYAGAN, B.E.,
Registered Engineer (RE-III)
Reg.No:045/LS/2021/00001
ATTUR MUNICIPALITY
VINAYAGA BUILDERS
Cell: 98654 - 13276 , 91599 - 13276