

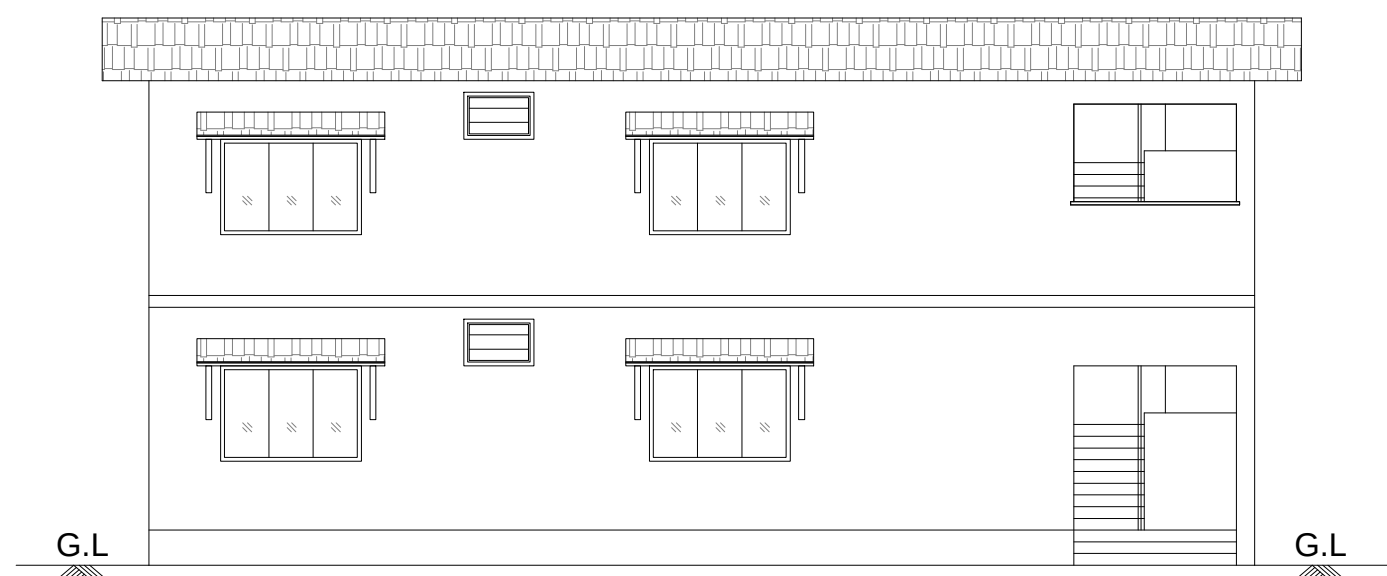


SITE AND DETAILED PLAN SHOWING THE PROPOSED CONSTRUCTION OF GABLE ROOF RESIDENTIAL BUILDING (GROUND AND FIRST FLOOR), COMPRISED IN S.F.Nos. - 16/1B, 16/3B, 16/4B , 34/1B & 35/1B, OF NAGALUR VILLAGE AND VILLAGE PANCHAYAT, YERCAUD PANCHAYAT UNION AND TALUK, SALEM DISTRICT.


APPLICANT : M/s. BROOKWOOD FARMERS PRODUCER COMPANY LIMITED.  
Mr.S.VIGNESH RAMKUMAR S/o Mr.V.SAKTHIVEL., (THE DIRECTOR)

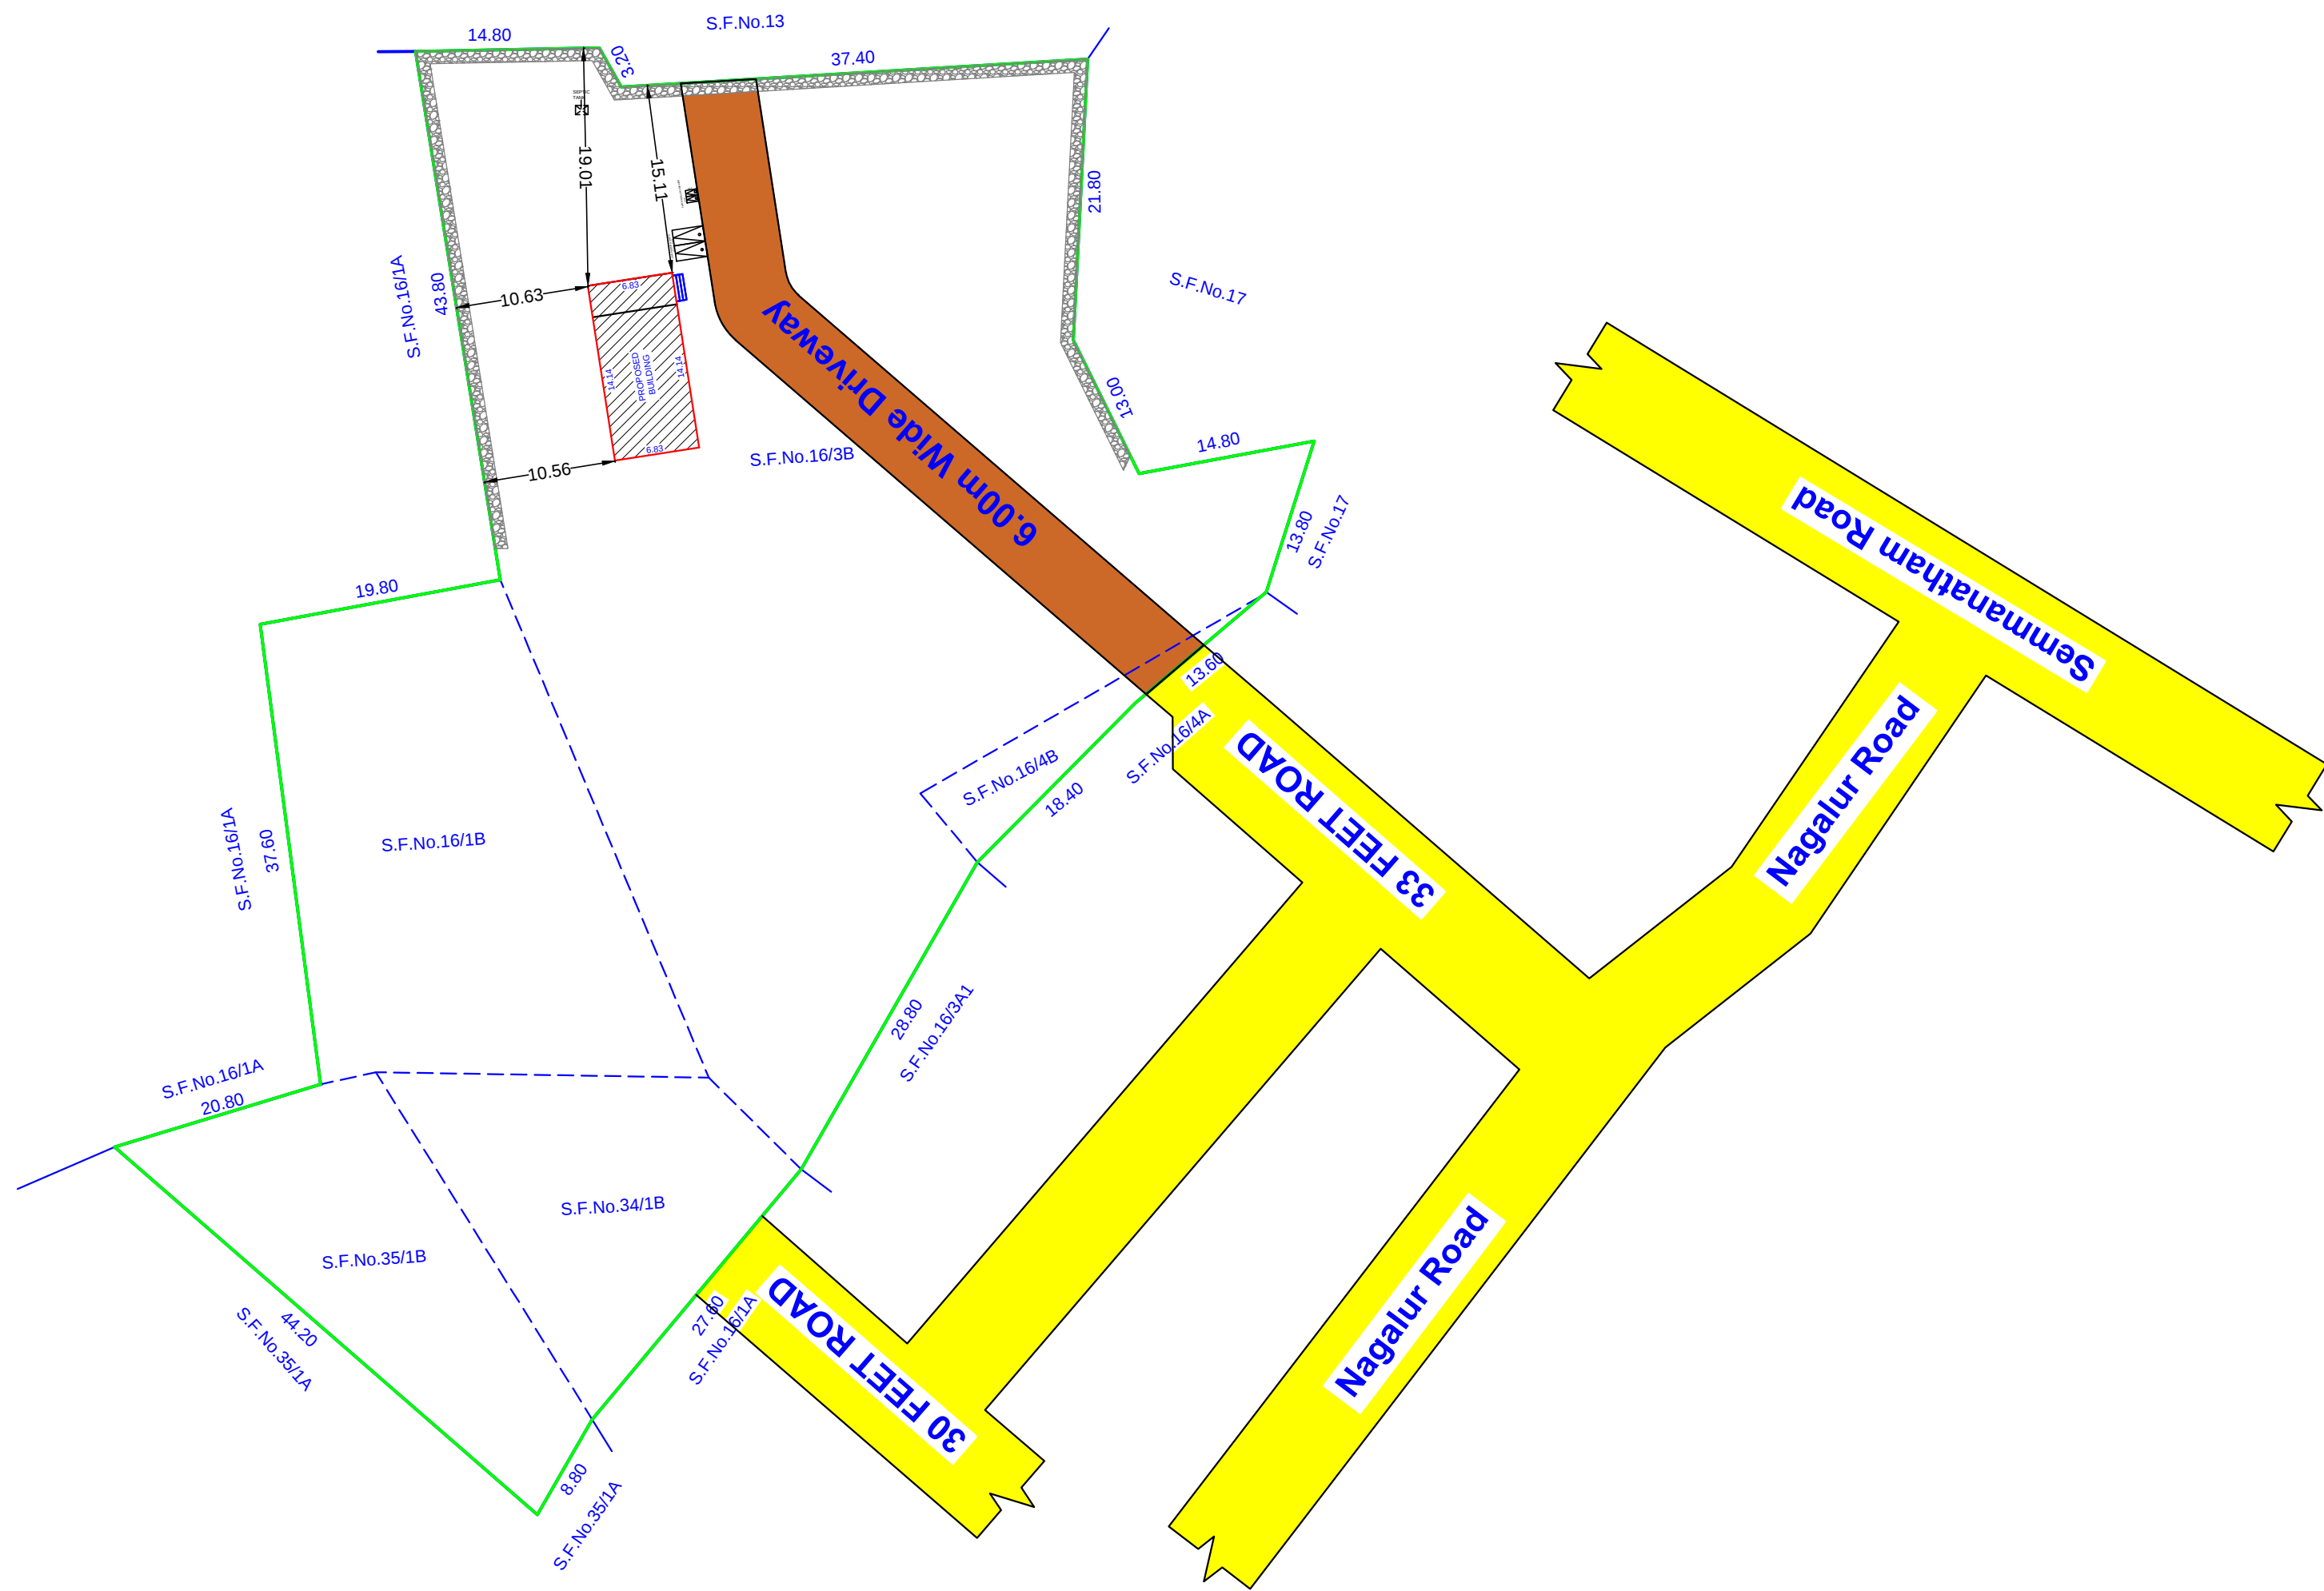


FRONT ELEVATION

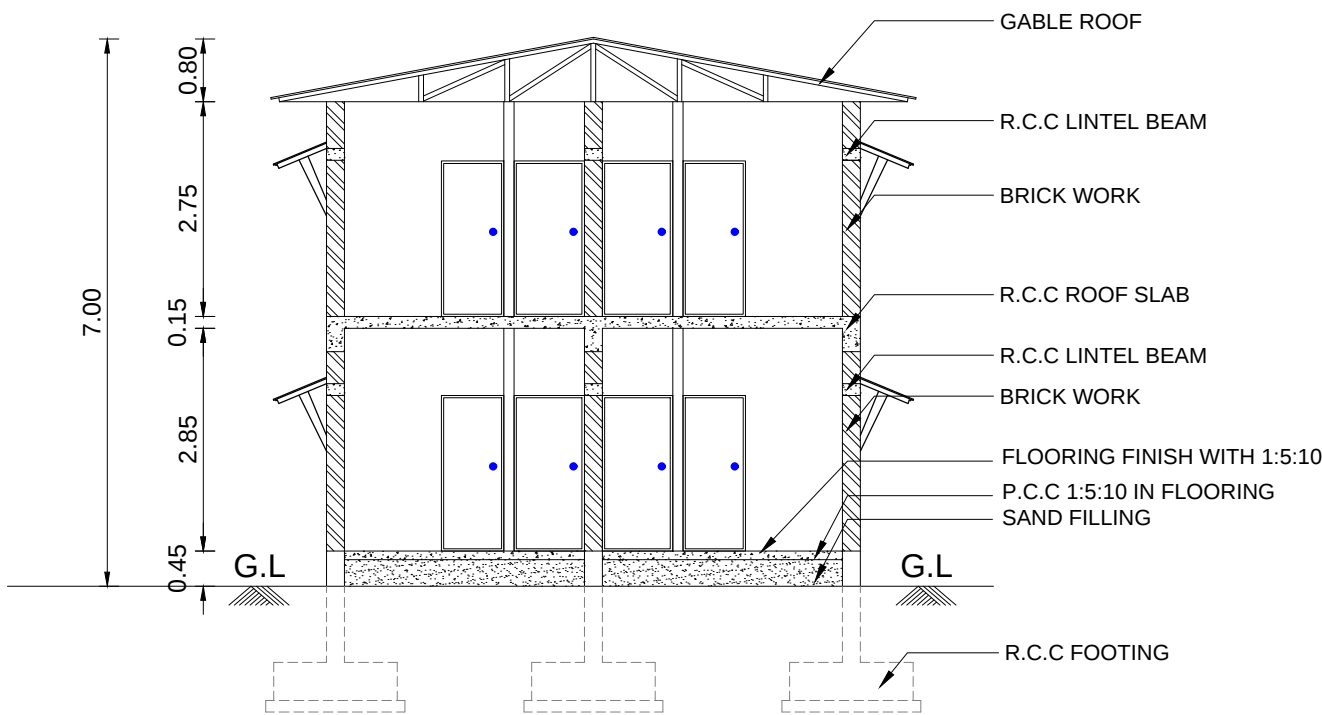

SECTION ON "AA"

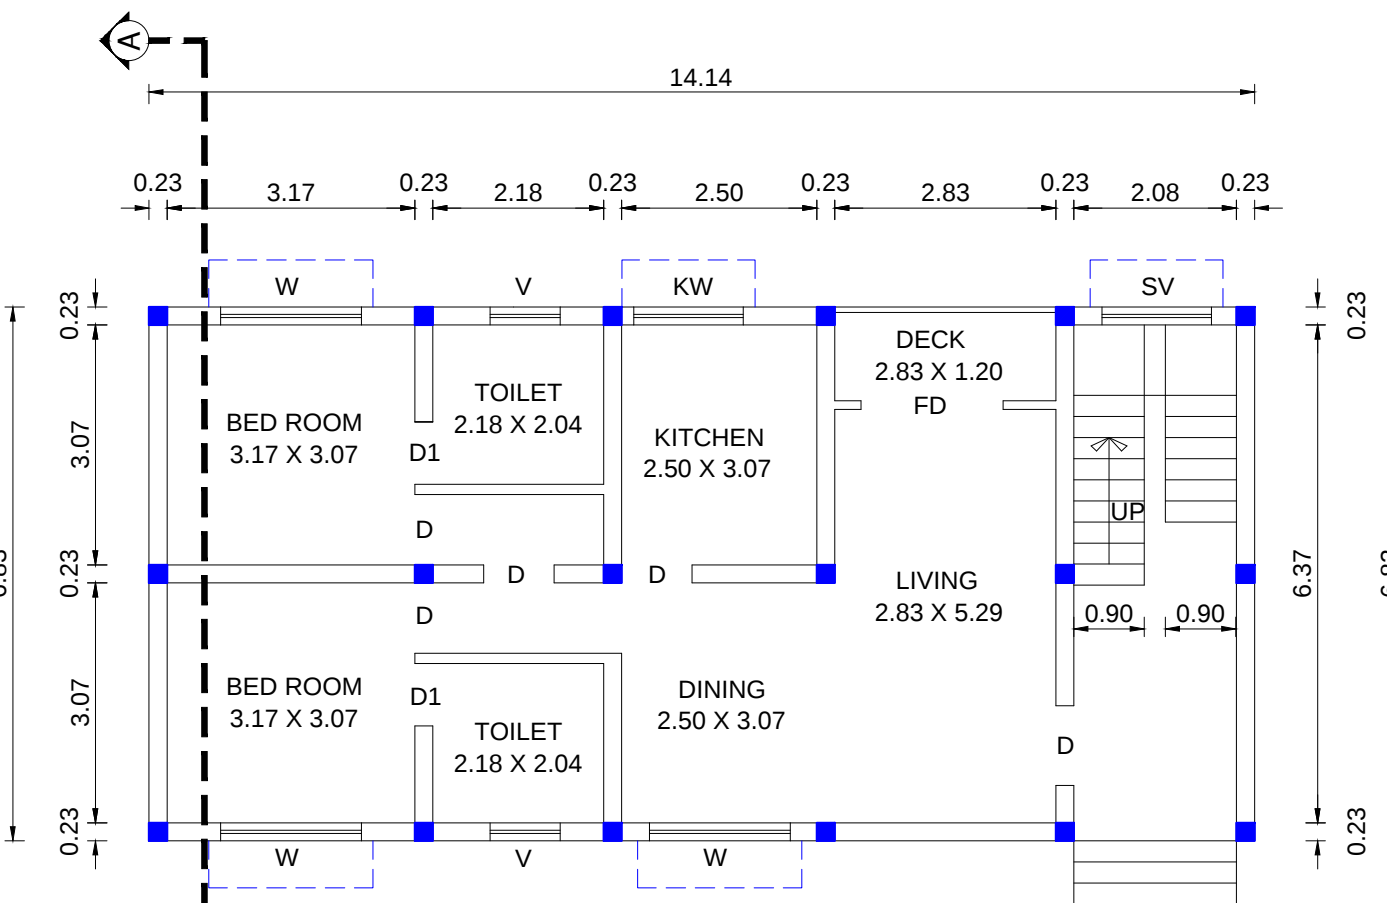


GROUND FLOOR PLAN

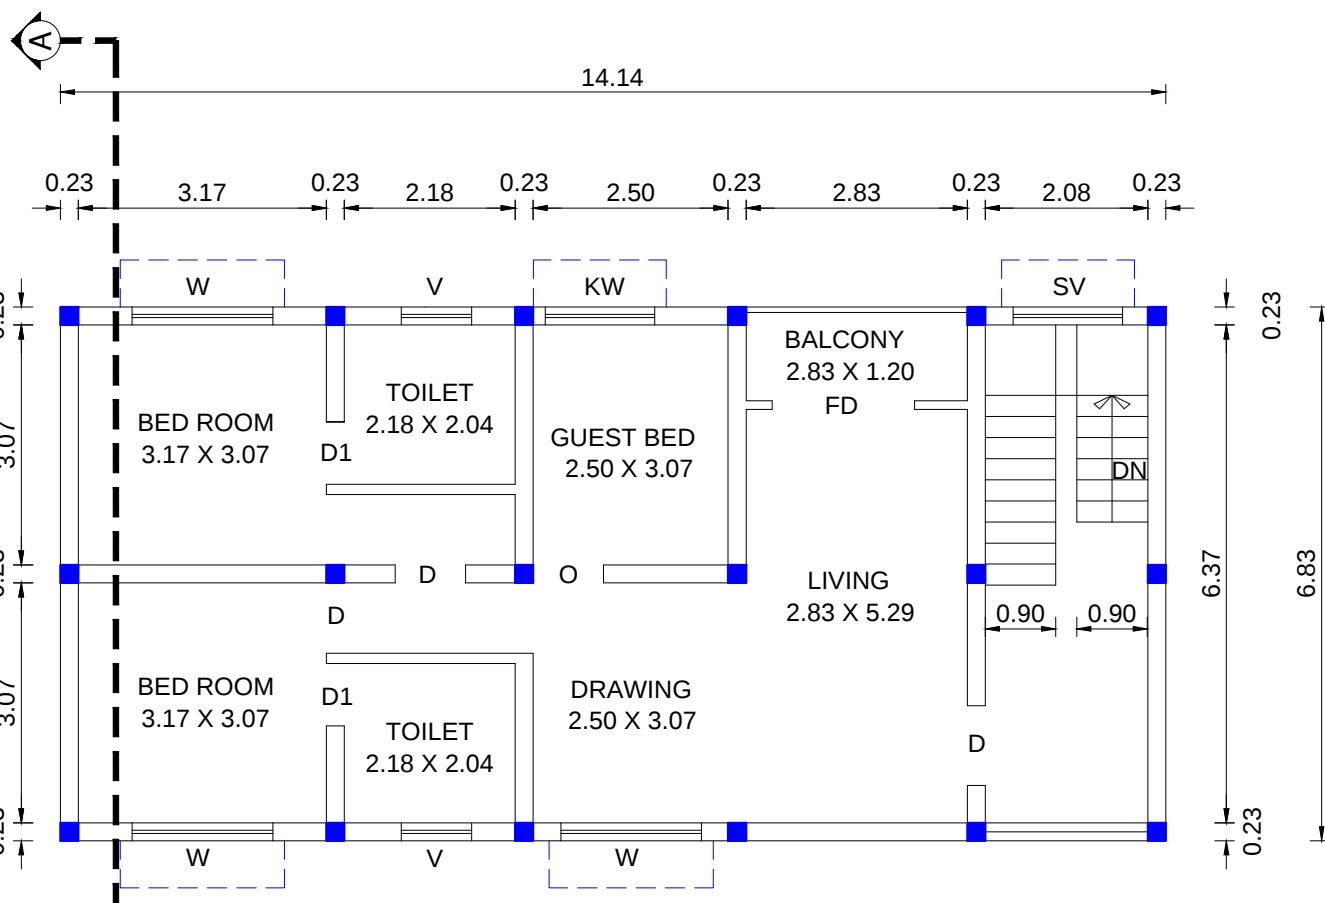


FIRST FLOOR PLAN

STAIRCASE DETAILS  
(NOT TO SCALE)

 


WIDTH : 0.90m  
HEAD : 0.27m  
ISER : 0.15m


TAILS

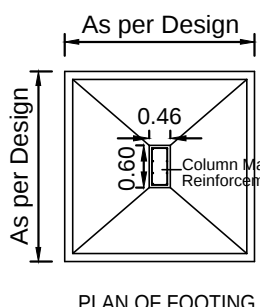

FOUNDATION DETAILS

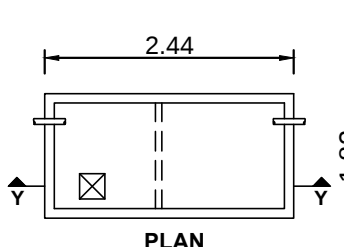

SEPTIC TANK DETAILS

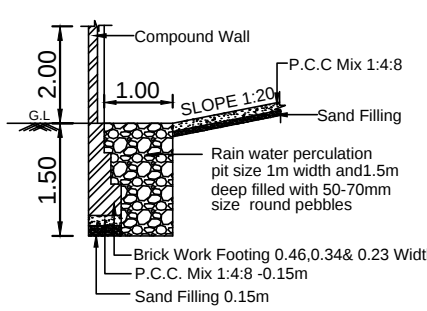

RAINWATER HARVESTING TRENCH

| AREA STATEMENT                                             |                                                                  |              |          |          | SCALE 1 : 100              |                        | ALL DIMENSIONS ARE IN "METRE"                                                         |                                                                                       | APPLICANT :<br><br><div>For BROOKWOOD FARMERS' PRODUCER COMPANY LIMITED</div> <div></div> <div>Director</div>   |
|------------------------------------------------------------|------------------------------------------------------------------|--------------|----------|----------|----------------------------|------------------------|---------------------------------------------------------------------------------------|---------------------------------------------------------------------------------------|---|
| SITE AREA DETAILS (In Sq.m)                                |                                                                  |              |          |          | COLOUR REFERENCES          |                        |                                                                                       |                                                                                       |   |
| AS PER LEASE DOCUMENT [1.49 1/4 ACRE]                      |                                                                  |              |          |          | SITE BOUNDARY SHOWN IN     |                        |  |                                                                                       |   |
| BUILDING AREA DETAILS                                      |                                                                  |              |          |          | PROPOSED BUILDING SHOWN IN |                        |  |                                                                                       |   |
| FLOOR NAME                                                 |                                                                  | BUILTUP AREA |          | FSI AREA |                            | EXISTING ROAD SHOWN IN |                                                                                       |  | REGISTERED ENGINEER :<br><br><div></div> <div>Er.K.THANIKASALAM, DCE., B.E.,<br/>Registered Engineer Grade - III,<br/>Regn. No - 238/2021 (SCMC),<br/>Building Planner &amp; Designer,<br/>BASIL BELL CONSTRUCTION,<br/>12/192-E, Thirunavukkarasur Street,<br/>Advaltha Ashramam Road, Fairlands,<br/>Salem - 4. Cell: 8058316774</div> |
|                                                            |                                                                  | In Sq.m      | In Sq.Ft | In Sq.m  | In Sq.Ft                   |                        |                                                                                       |                                                                                       |   |
| GROUND FLOOR AREA                                          | 96.58                                                            | 1039.58      | 96.58    | 1039.58  | JOINERY DETAILS (In Metre) |                        |                                                                                       |                                                                                       |   |
| FIRST FLOOR AREA                                           | 96.58                                                            | 1039.58      | 96.58    | 1039.58  | D                          | DOOR                   | 1.00 X 2.13                                                                           |                                                                                       |   |
| TOTAL                                                      | 193.16                                                           | 2079.16      | 193.16   | 2079.16  | D1                         | TOILET DOOR            | 0.91 X 2.13                                                                           |                                                                                       |   |
| FLOOR SPACE INDEX (FSI) = $\frac{193.16}{6039.88}$ = 0.031 | PLOT COVERAGE (PC) = $\frac{96.58}{6039.88} \times 100$ = 1.59 % |              |          |          | FD                         | FRENCH DOOR            | 1.83 X 2.13                                                                           |                                                                                       |   |
|                                                            |                                                                  |              |          |          | W                          | WINDOW                 | 1.83 X 1.22                                                                           |                                                                                       |   |
|                                                            |                                                                  |              |          |          | KW                         | KITCHEN WINDOW         | 1.22 X 1.00                                                                           |                                                                                       |   |
|                                                            |                                                                  |              |          |          | V                          | VENTILATOR             | 0.90 X 0.60                                                                           |                                                                                       |   |