



PLAN SHOWING THE PROPOSED METAL SHEET ROOF CONSTRUCTION OF GODOWN FOR
COMMERCIAL BUILDING IN OLD S.NO.40/1A, 40/2 & 40/4A, NEW S.NO.40/6, 40/2B & 40/4A1B2, PATT
NO.997, WARD NO.7, KARUMBALAI BUS STOP, SALEM MAIN ROAD, VELLAKKALPATTY VILLAGE,
VELLAKKALPATTY PANCHAYAT, OMALUR - Tk, SALEM -Dt.

SCALE 1:100


APPLICANT : Mrs. POOJA D. BATHIJA W/O. DEEPAK G. BATHIJA

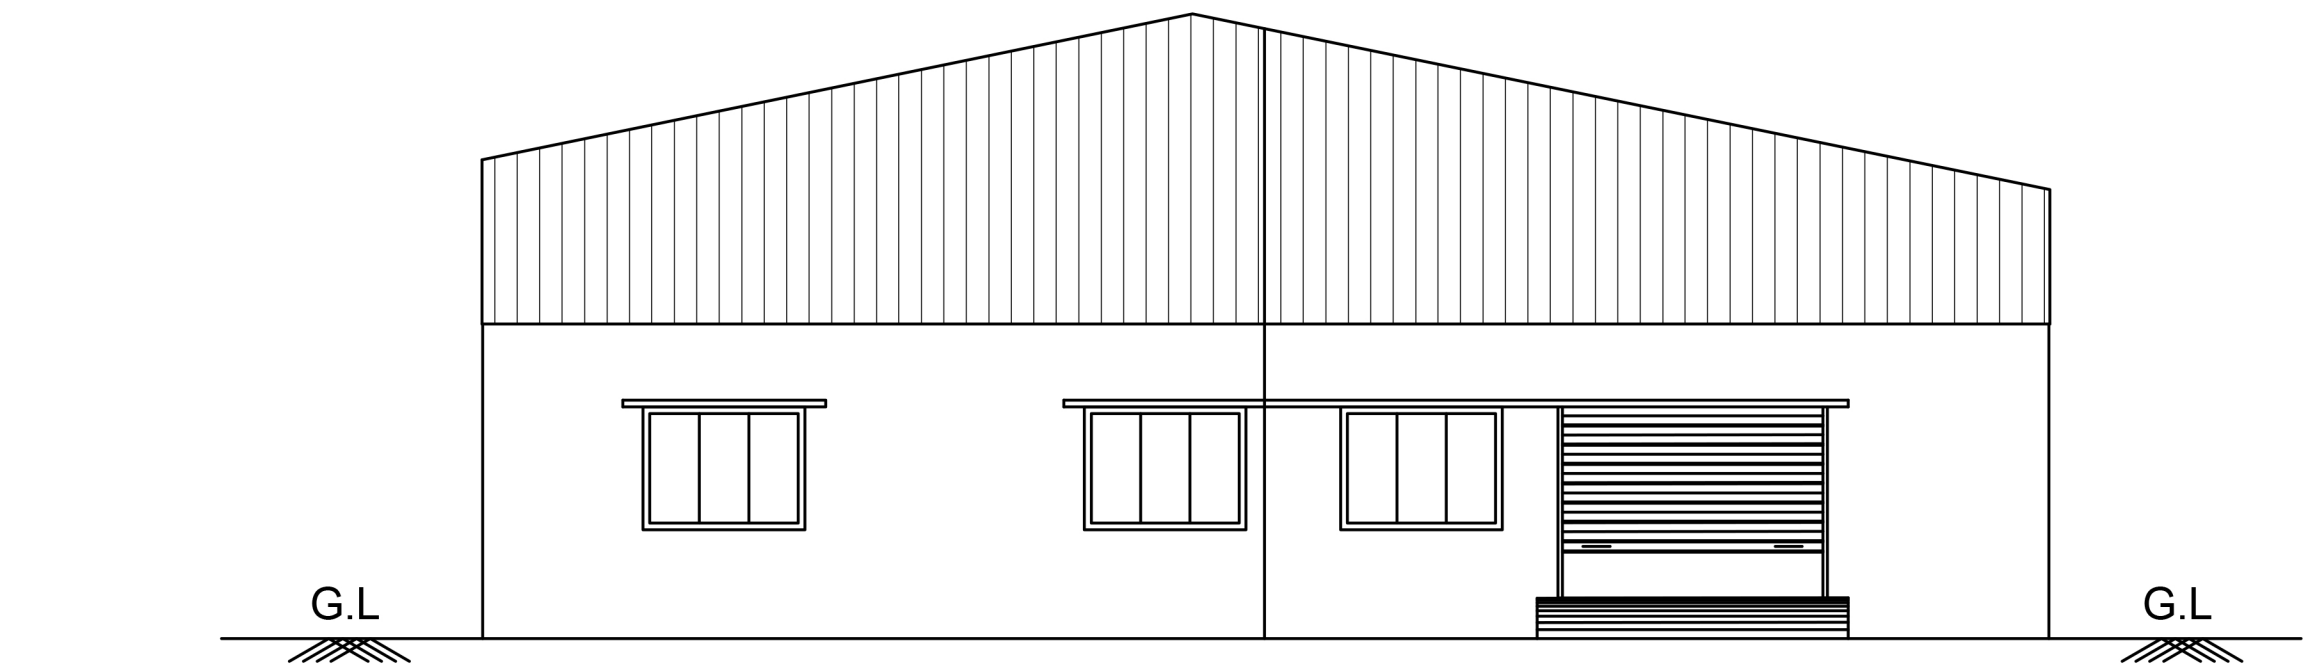

FRONT ELEVATION

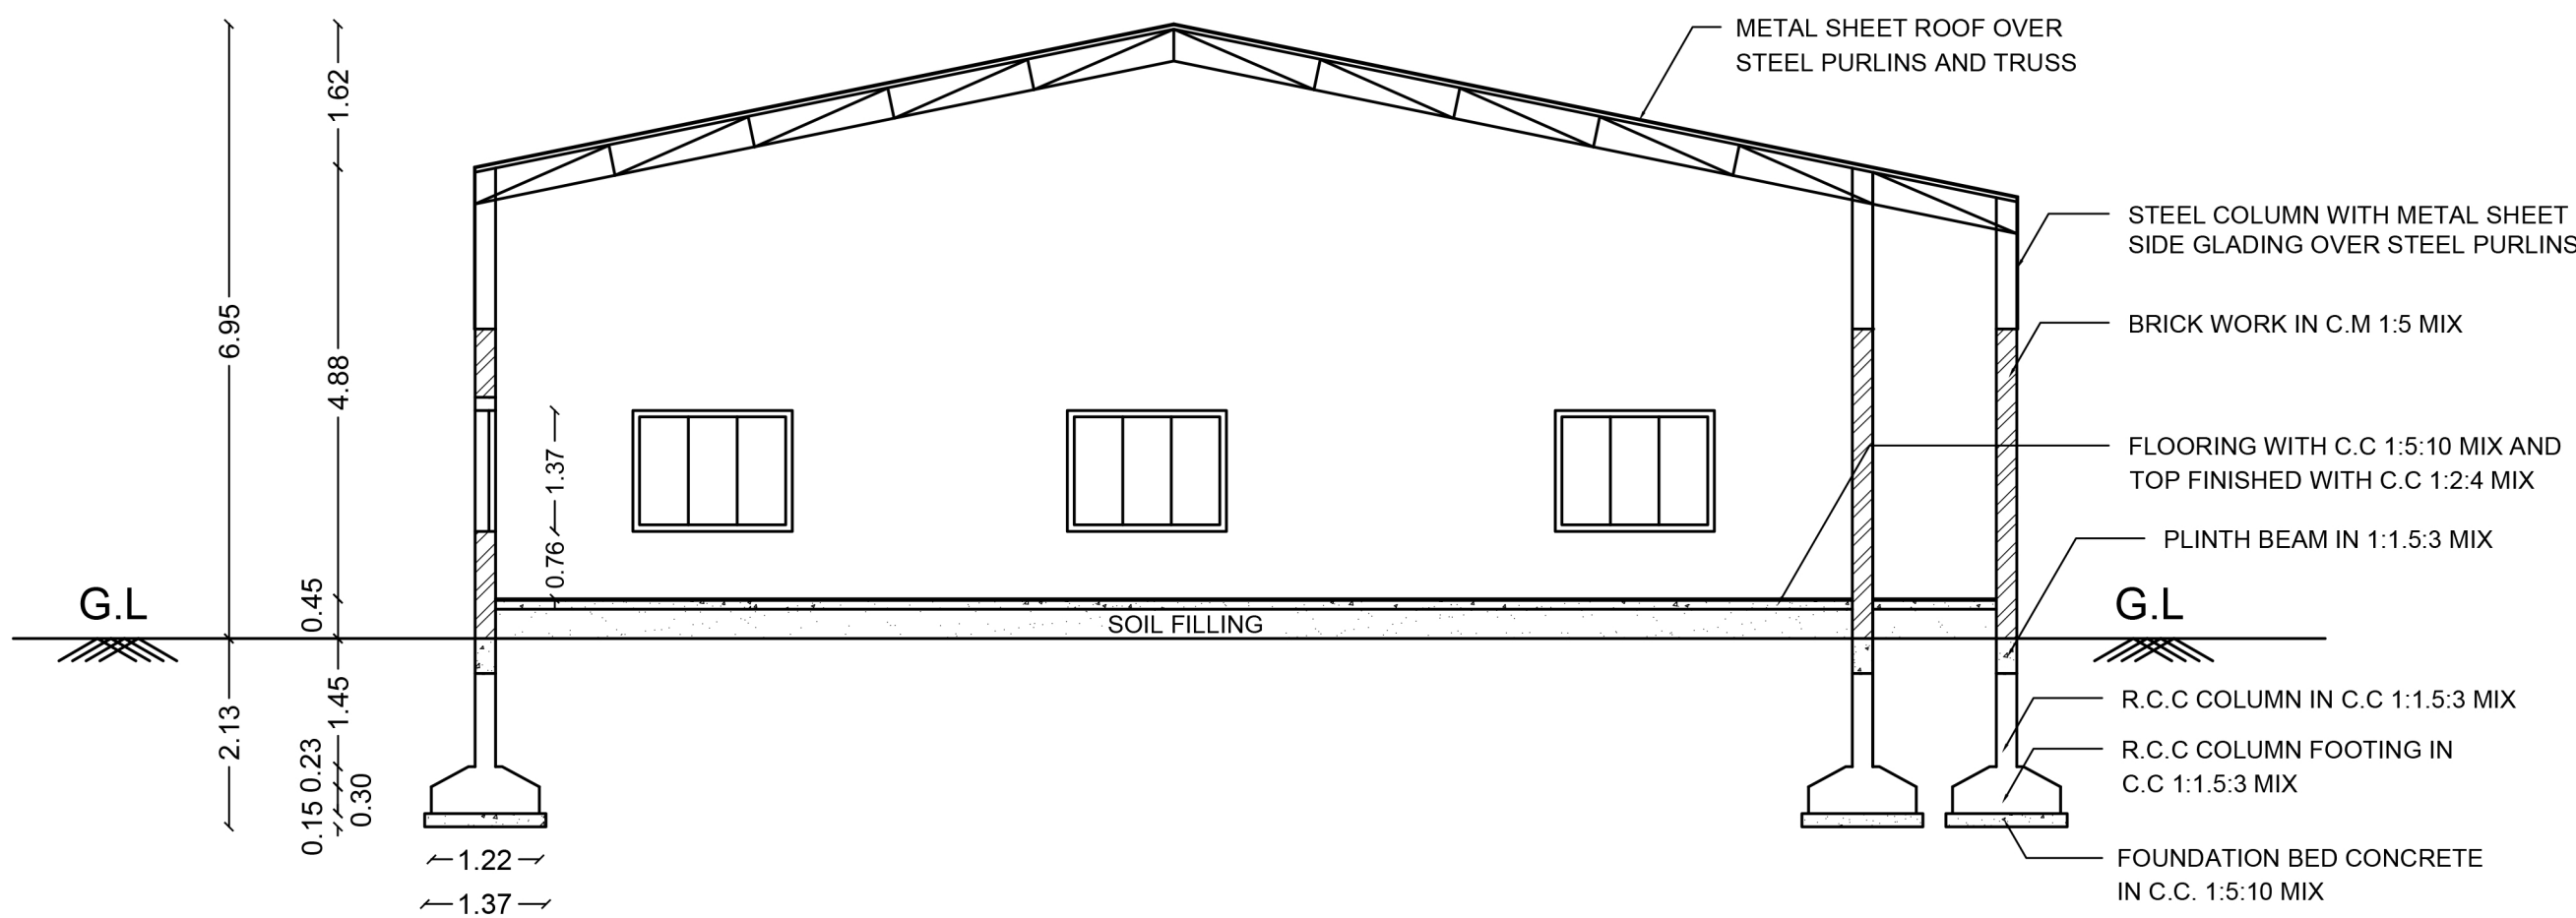


SECTION ON A-A

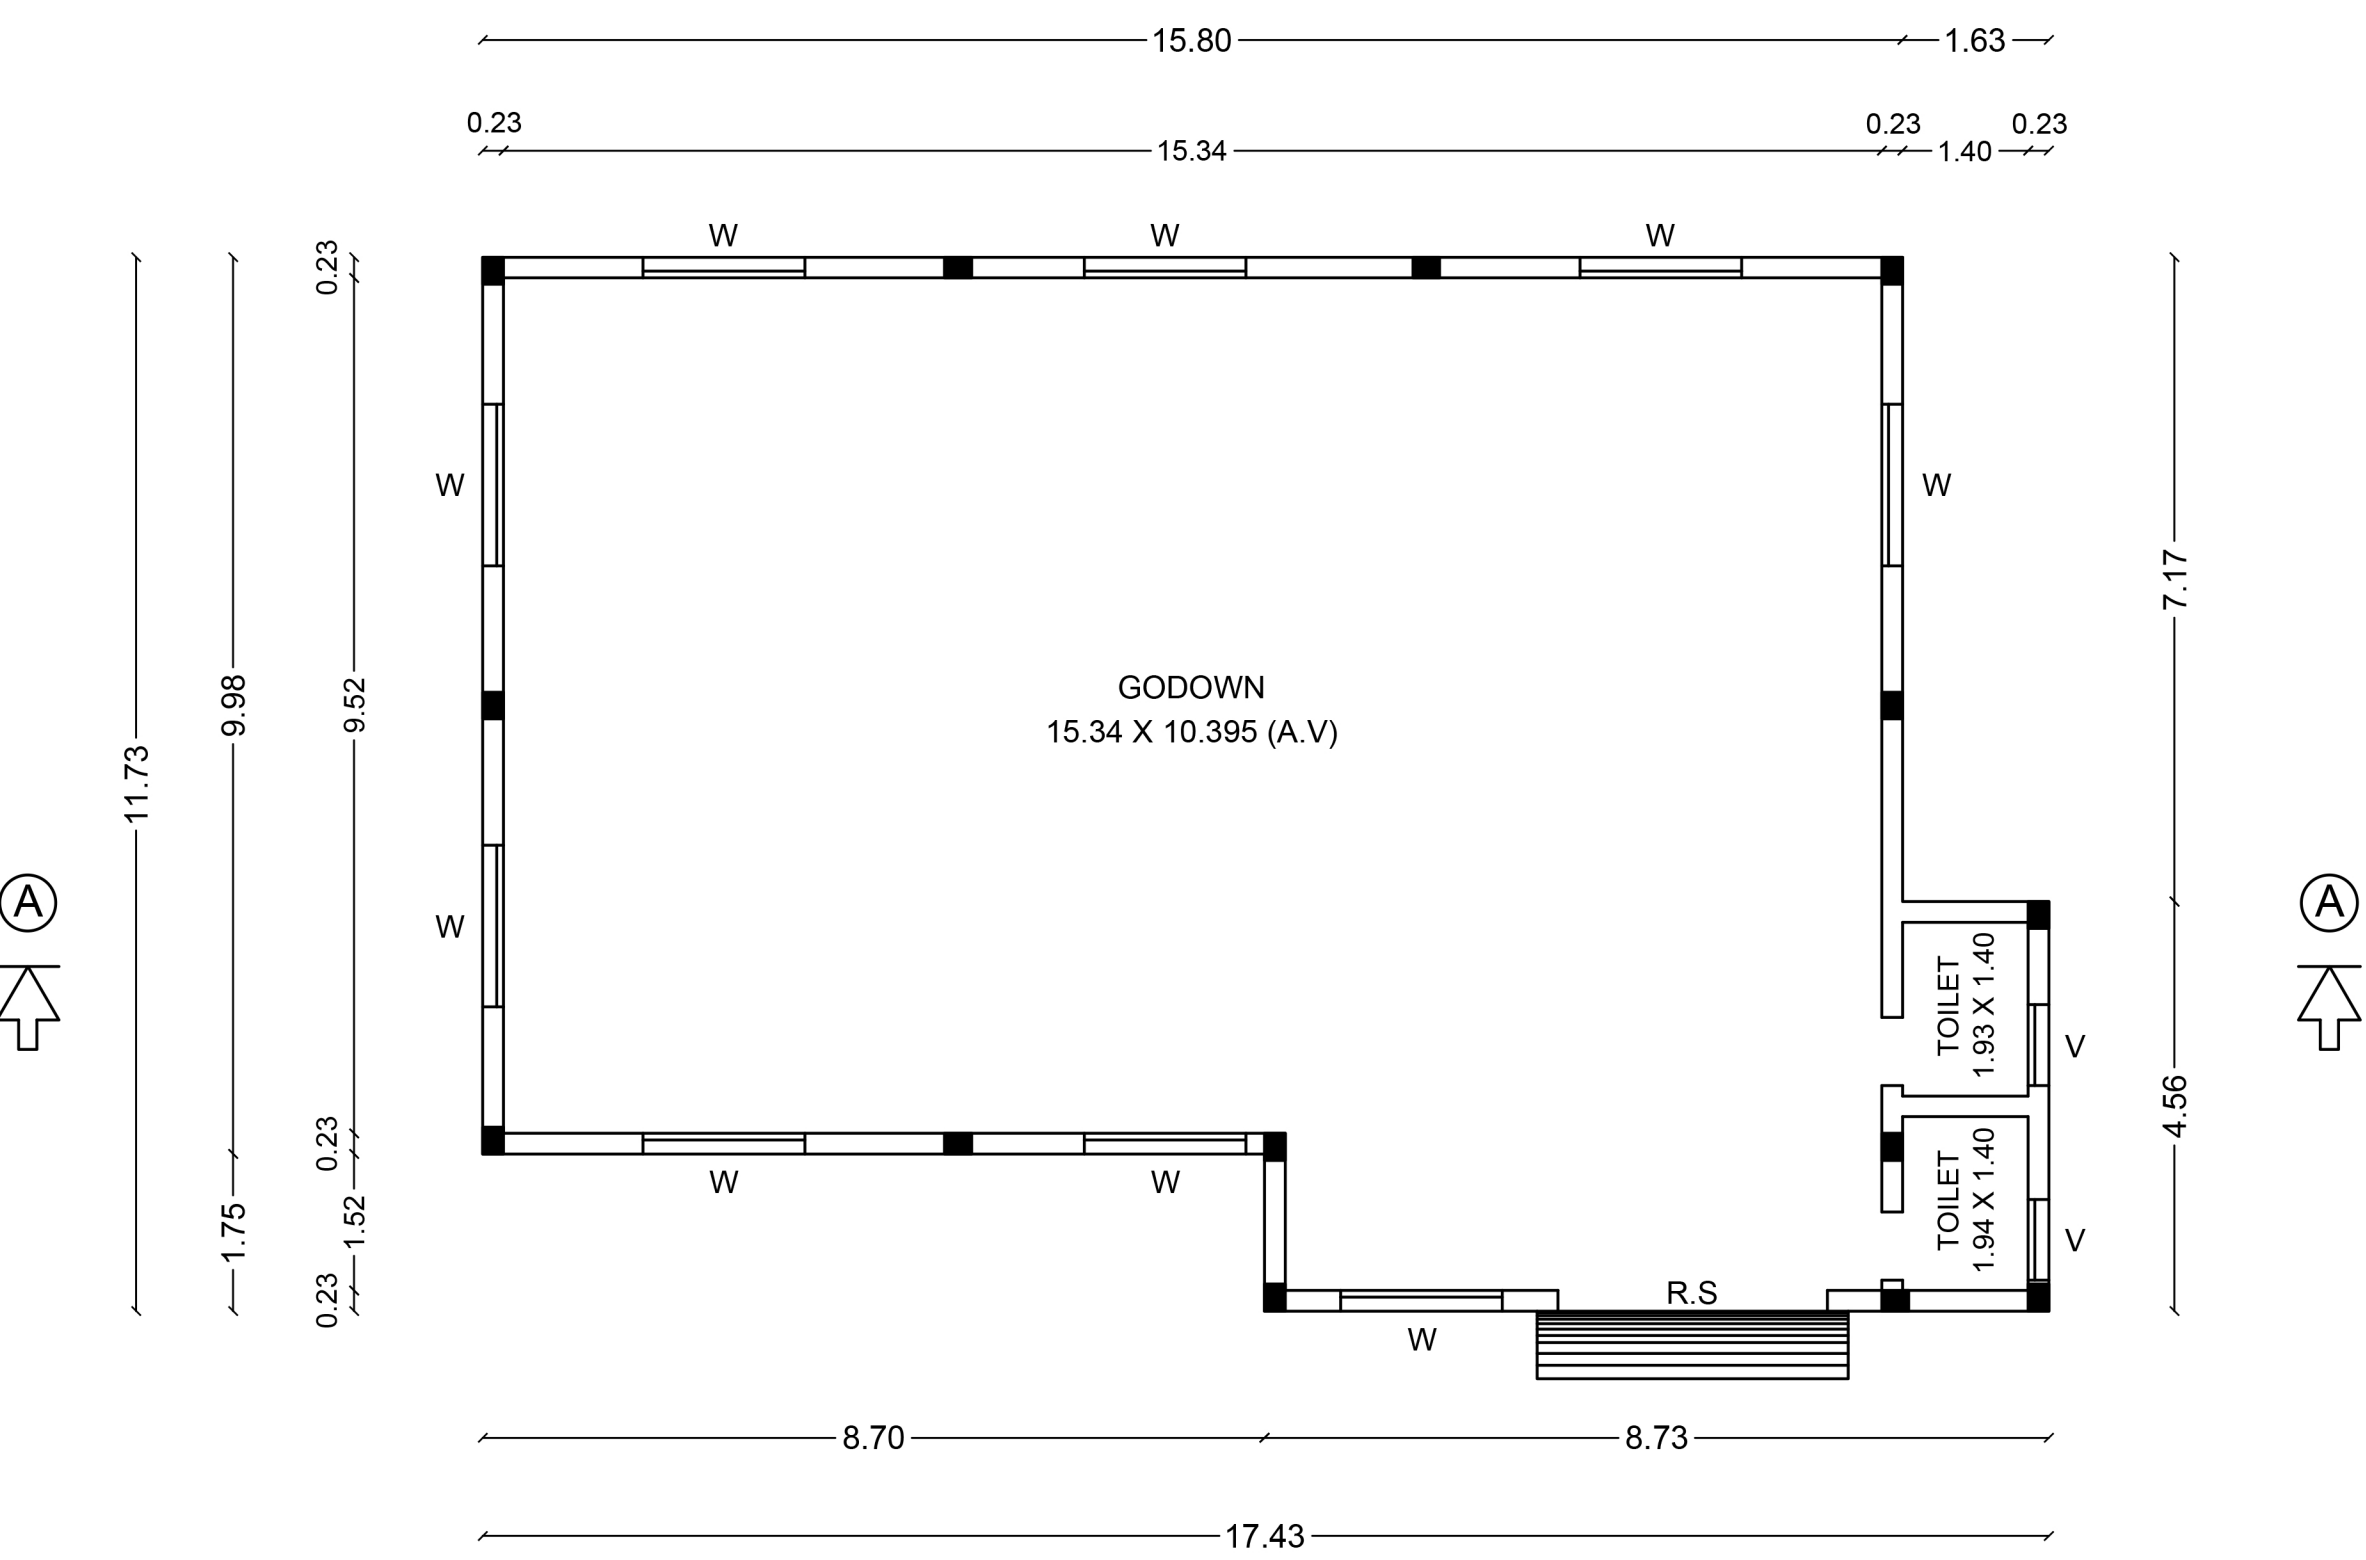


GROUND FLOOR PLAN




R. VENKATACHALAM, R. PALANISAMY LAND

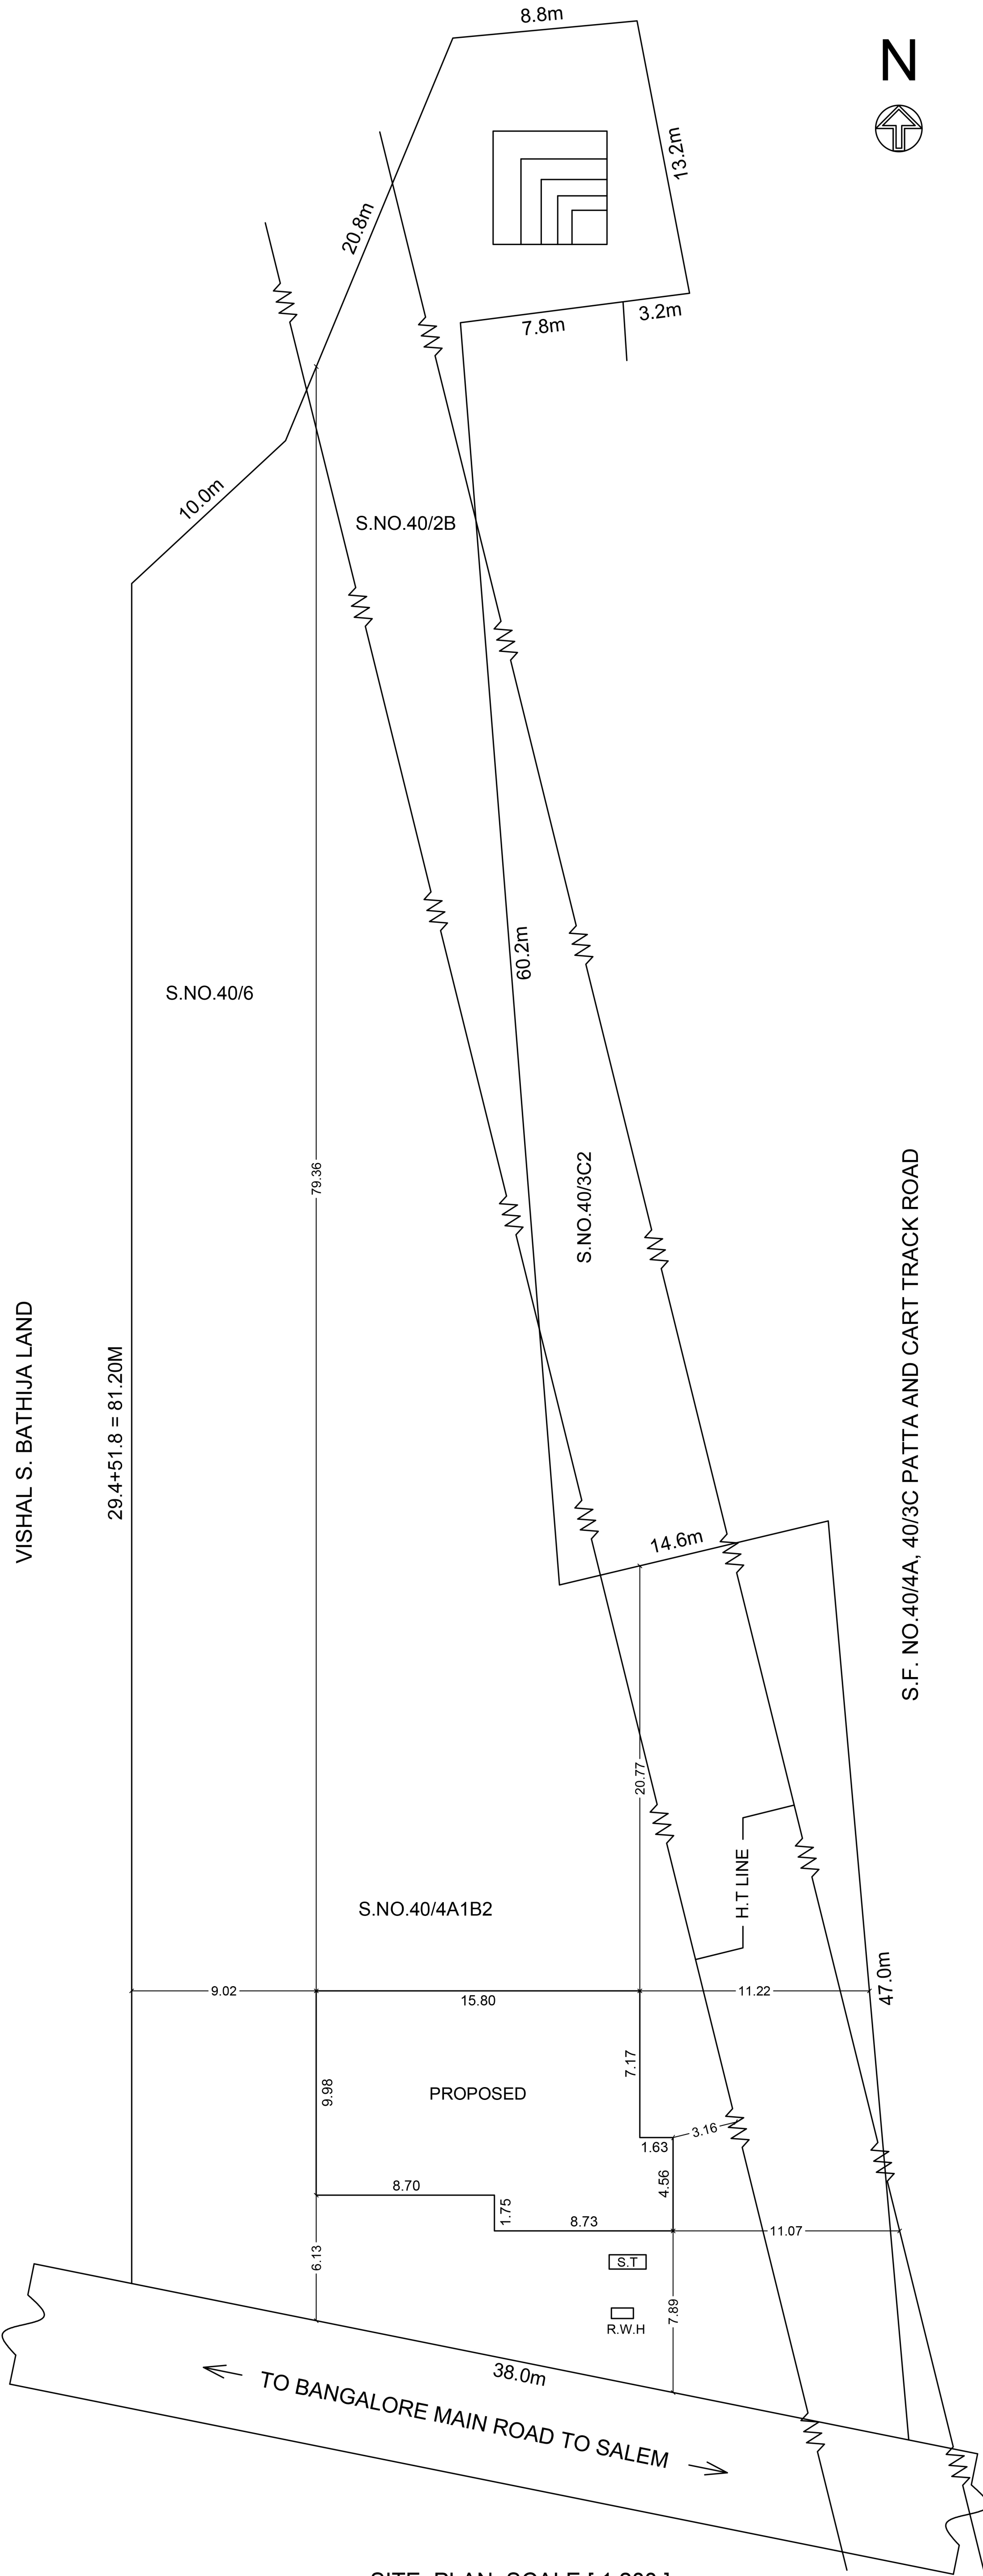


SITE PLAN SCALE [1:200]

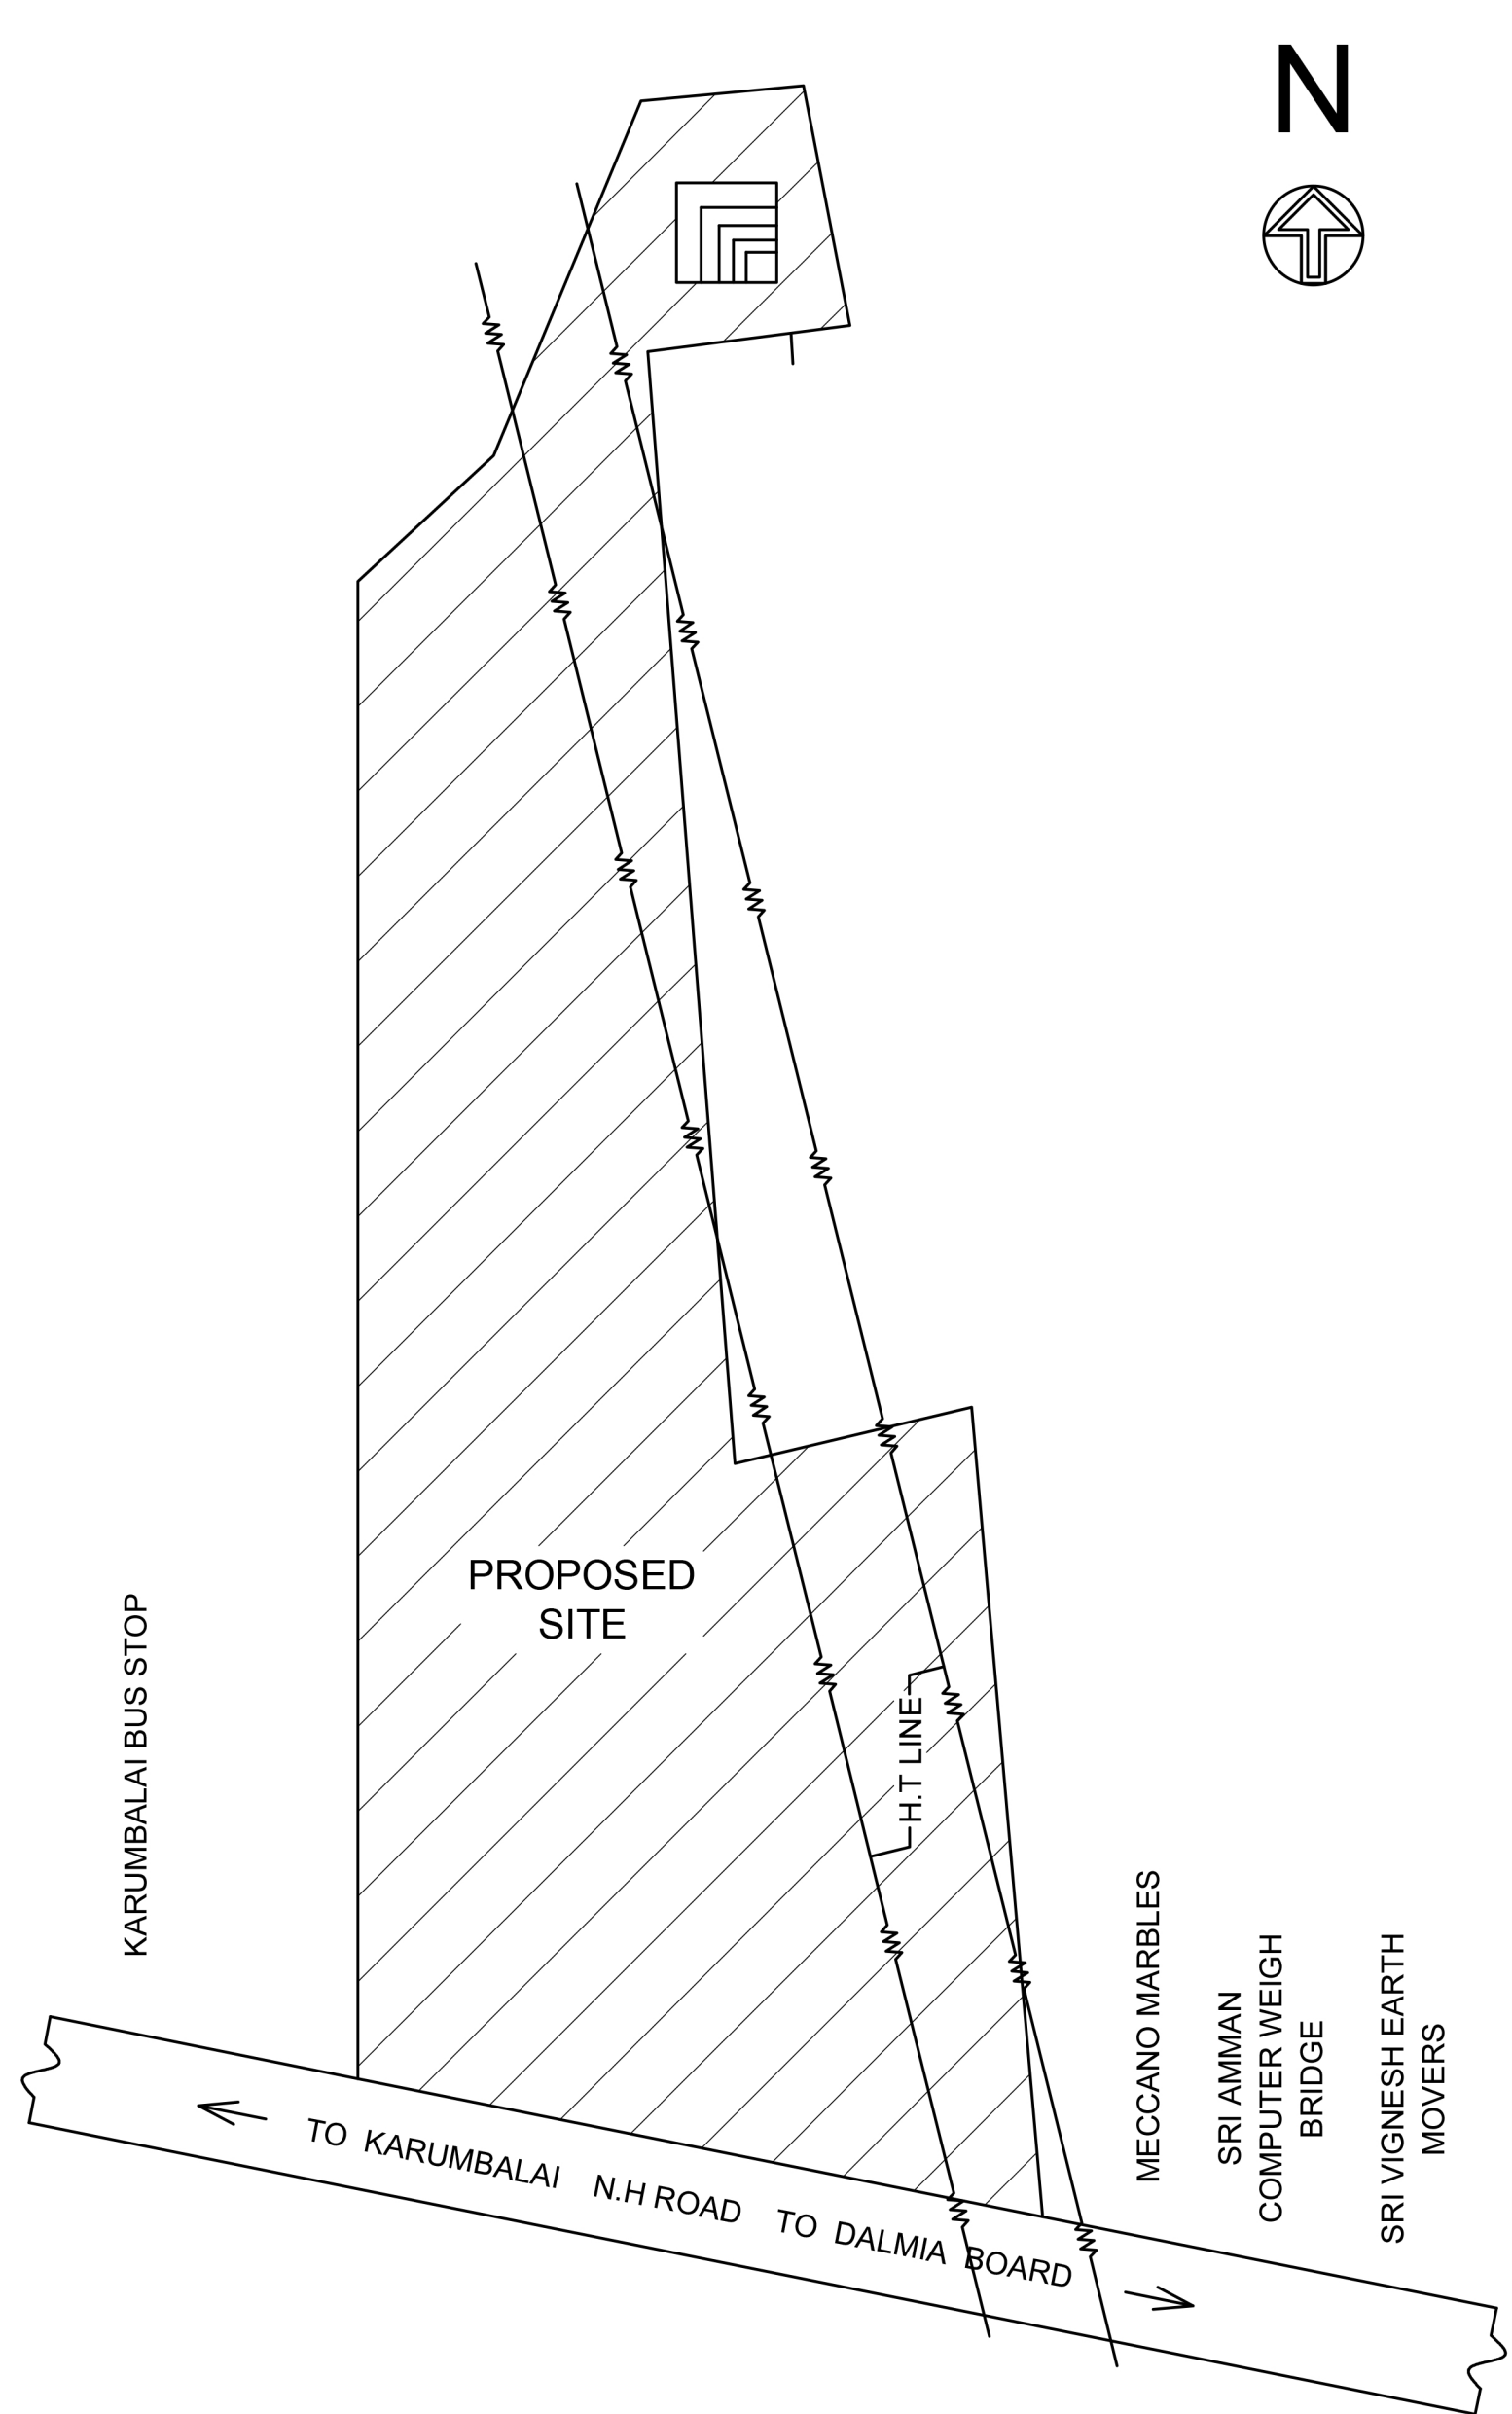

KEY PLAN

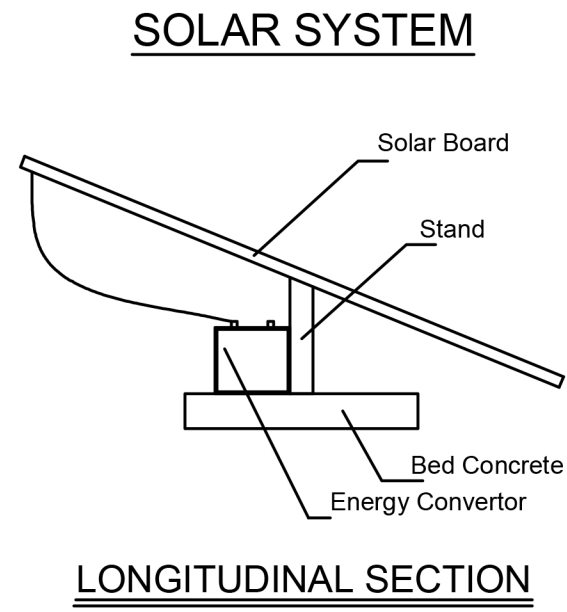


LONGITUDINAL SECTION

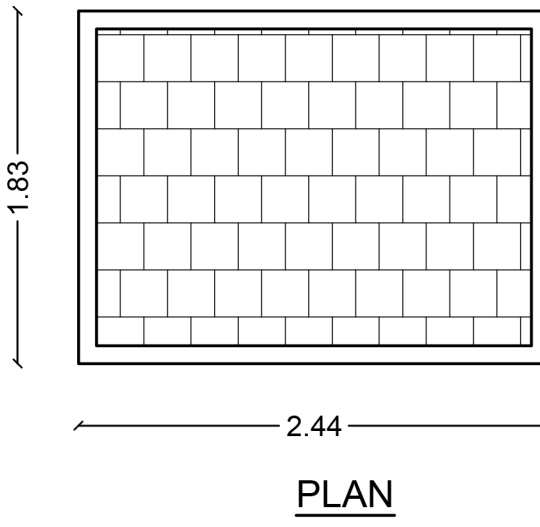


PLAN

SEPTIC TANK DETAILS

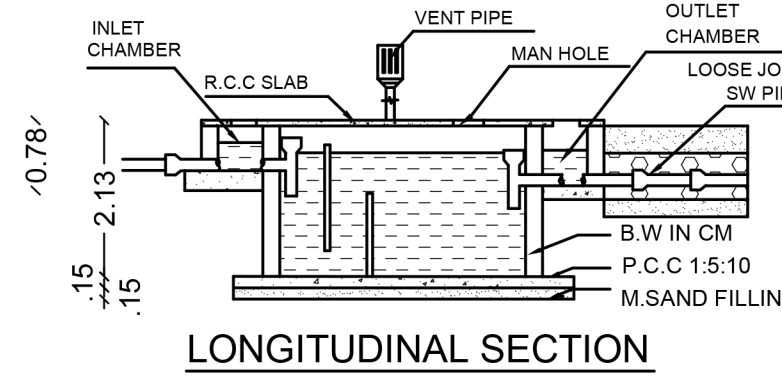


LONGITUDINAL SECTION

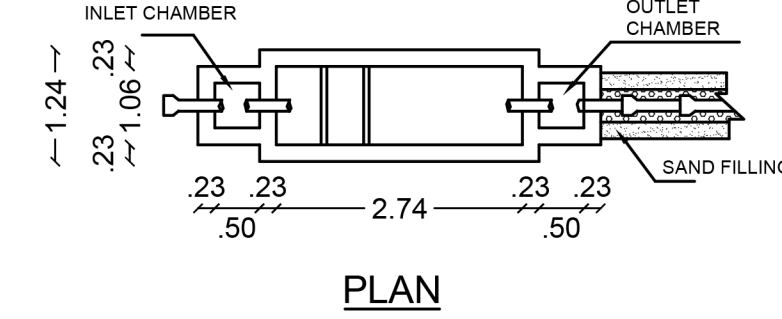

PLAN


RAIN WATER HARVESTING
FILTER BED

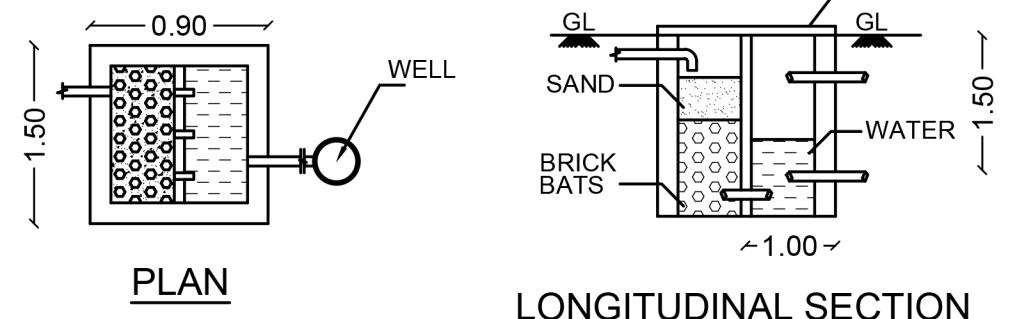

LONGITUDINAL SECTION

FOOTING DETAILS

COLUMN DETAILS
SIZE : 0.23 X 0.30

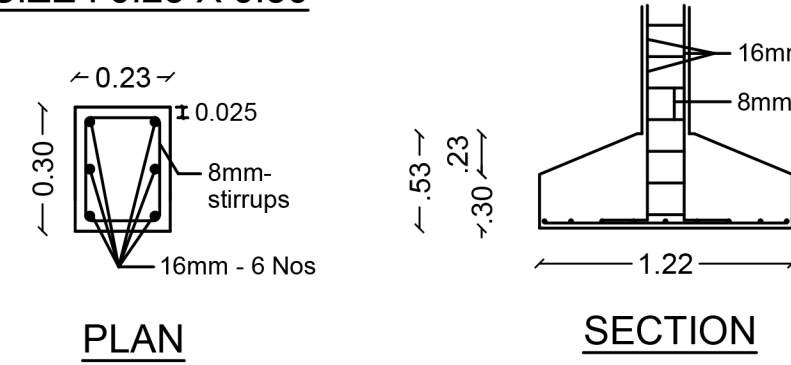

PLAN

SECTION

JOINERIES DETAILS

REF	DETAILS	SIZE IN METRE
R.S	ROLLING SHUTTER	3.05 X 2.13
D	DOOR	0.76 X 2.13
W	WINDOW	1.50 X 1.37
V	VENTILATOR	0.90 X 0.60

ALL DIMENSION ARE IN METRE
SITE BOUNDARY
PROPOSED BUILDING
EXISTING ROAD

APPLICANT :

Pooja DB

ENGINEER :

U. A. Kannan

Er. A. KANNAN, B.E., A.M.I.E., A.I.V.,
Chartered Engineer, Approved Valuer,
Registered Engineer Grade - I (RE-1)
Registration No: 27/RE-1/2024
Salem DTCP
Angappan Nilayam, Near P.U. Ely. School,
Karuppur Post, SALEM - 636 012.
Cell:94432 48532, Tel: 0427-2345802

DOCUMENT LAND AREA STATEMENT

NO.	DETAILS	AREA IN SQ.M	AREA IN SQ.FT
1.	S.NO.40/1A (9 CENTS)	364.22	3920.40
2.	S.NO.40/2 (25 CENTS)	1011.71	10890.00
3.	S.NO.40/4A (39 CENTS)	1578.27	16988.40
4.	LESS HIGHWASY LAND ACQISITION S.NO.40/4A	-324.20	-3489.72
TOTAL LAND AREA		2630.00	28309.08

BUILDING AREA STATEMENT

1.	PROPOSED BUILDING	177.54	1911.02
2.	AREA OF OPEN SPACE	2452.46	26398.06