



PLAN SHOWING THE PROPOSED CONSTRUCTION OF R.C.C. TERRACED ROOF GROUND FLOOR BUILDING FOR RESIDENTIAL PURPOSE IN OLD) S.NO - 195/3D, (NEW) S.NO - 195/3D2, PATTA NO - 4163, AT THORAMANGALAM VILLAGE, NANGAVALLI PANCHAYAT UNION, METTUR TALUK, SALEM DT.


NAME OF THE APPLICANT:- Mr.R. RAGUNATH S/o RAMAKRISHNAN.

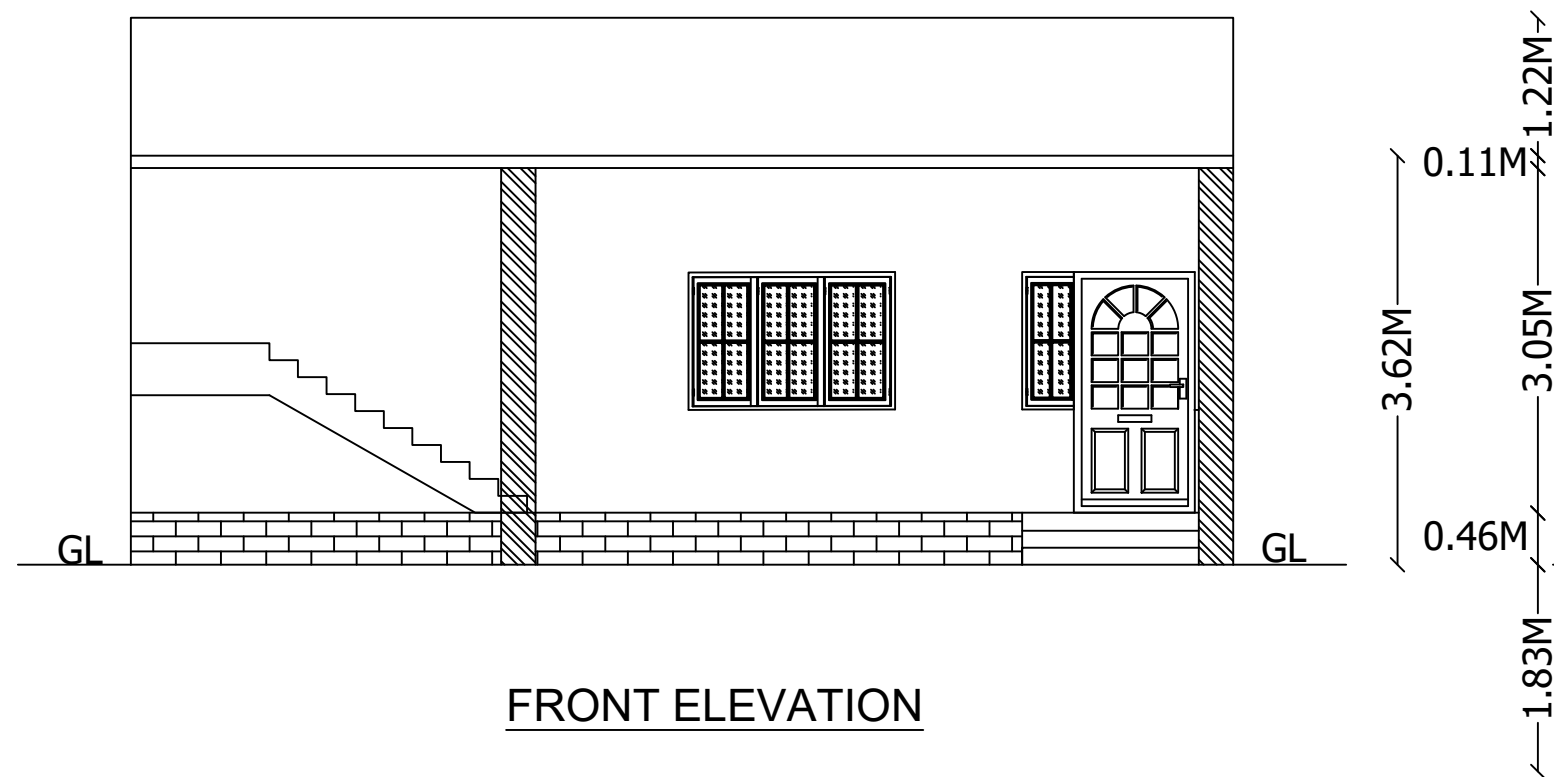

FRONT ELEVATION

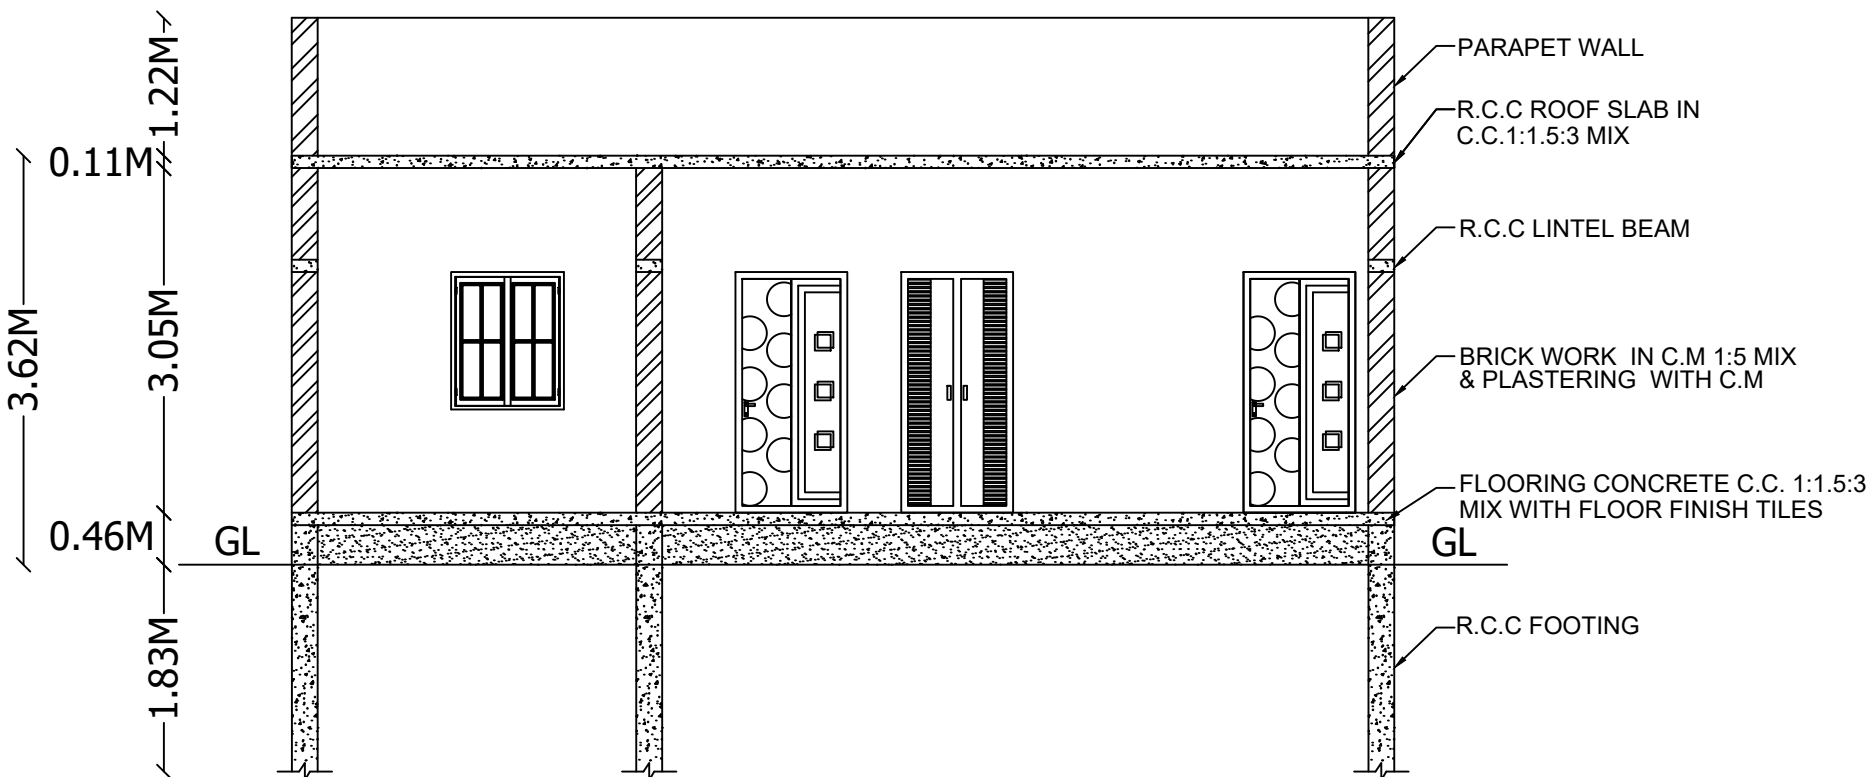


SECTION 'AA'

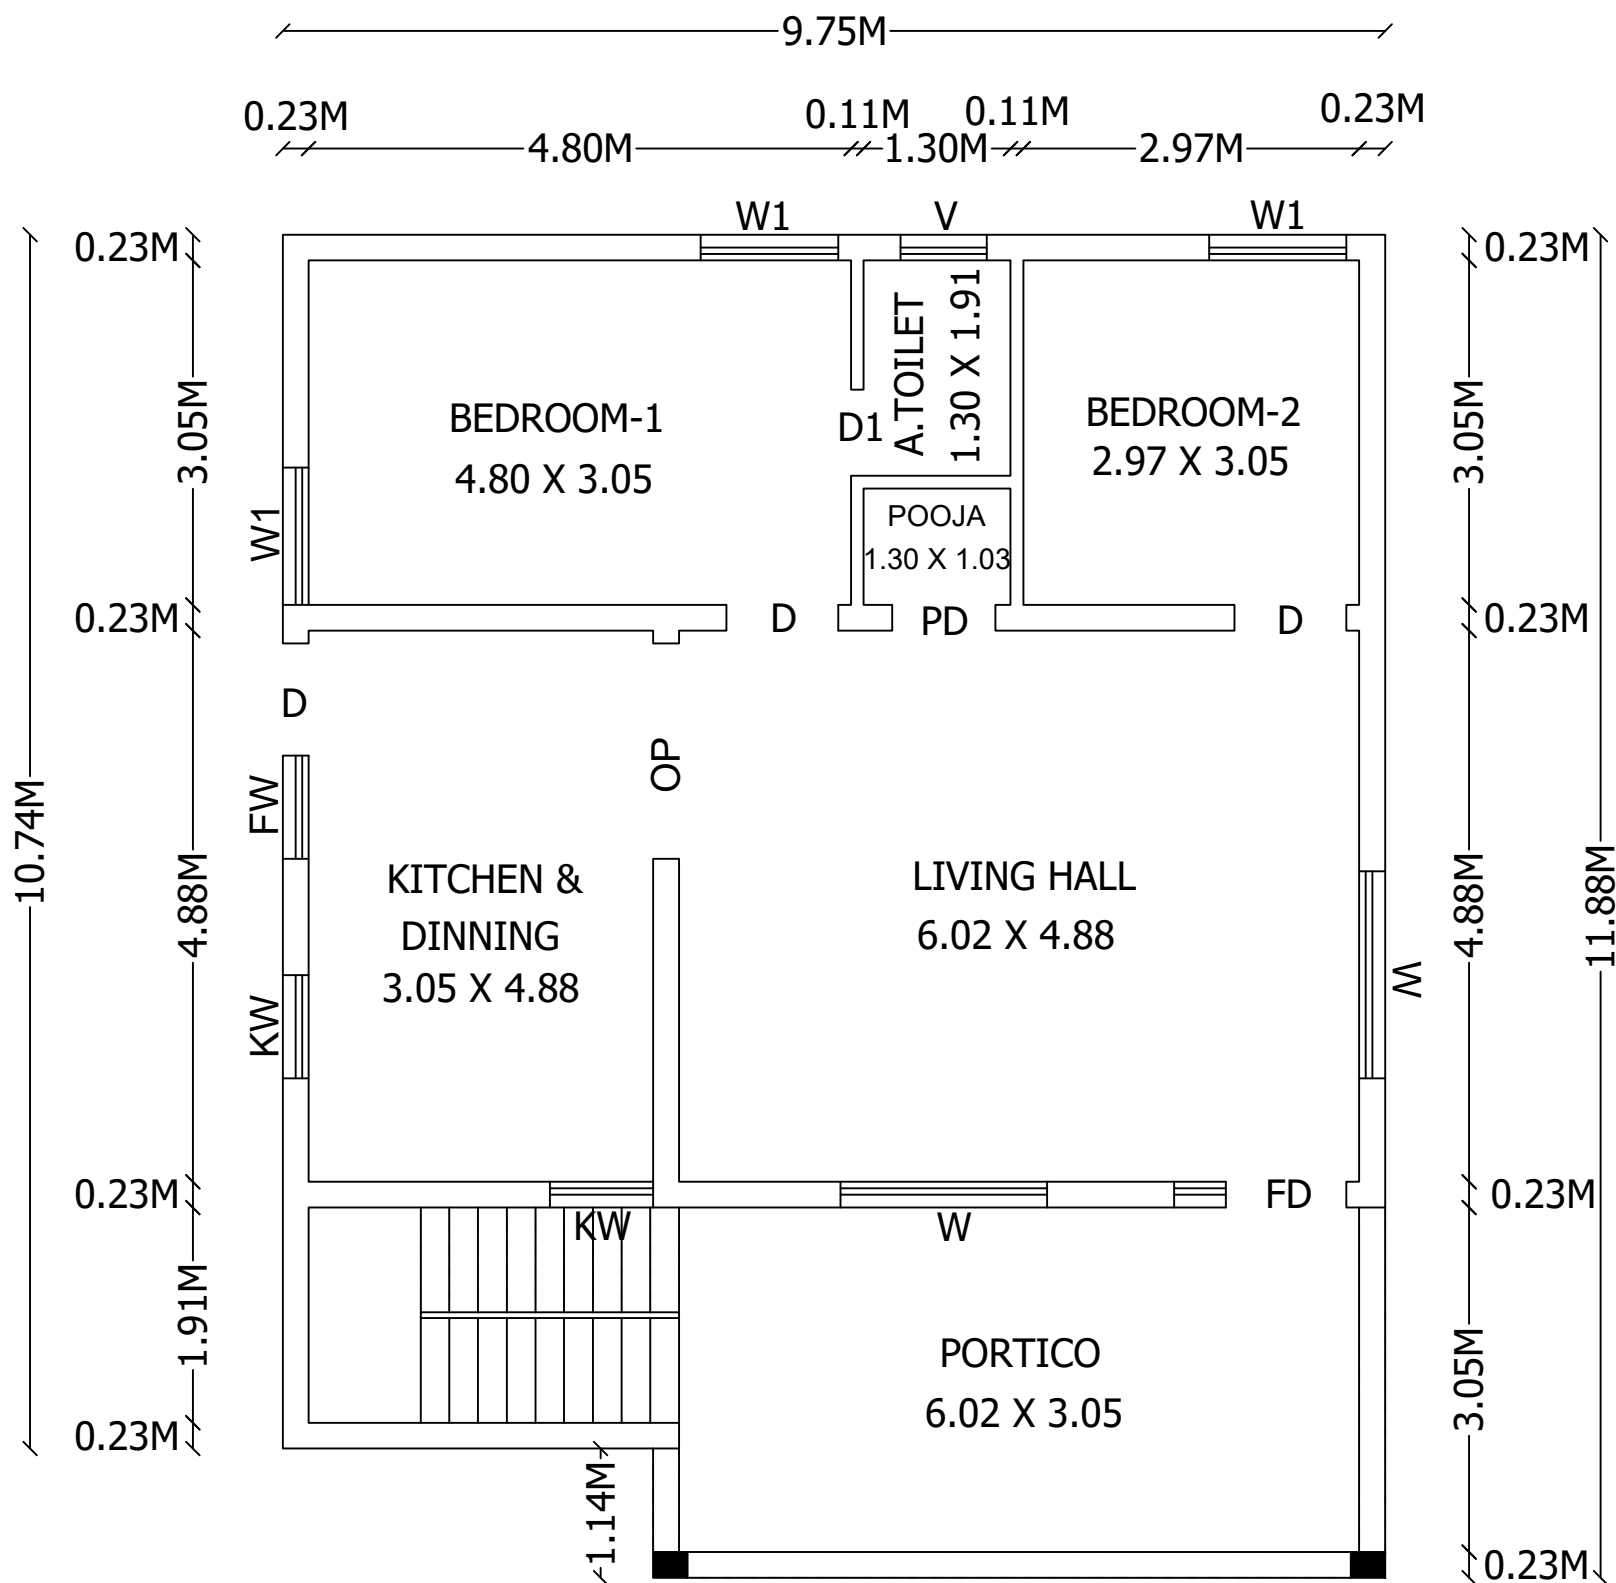

GROUND FLOOR PLAN


KEY PLAN :
NOT TO SCALE

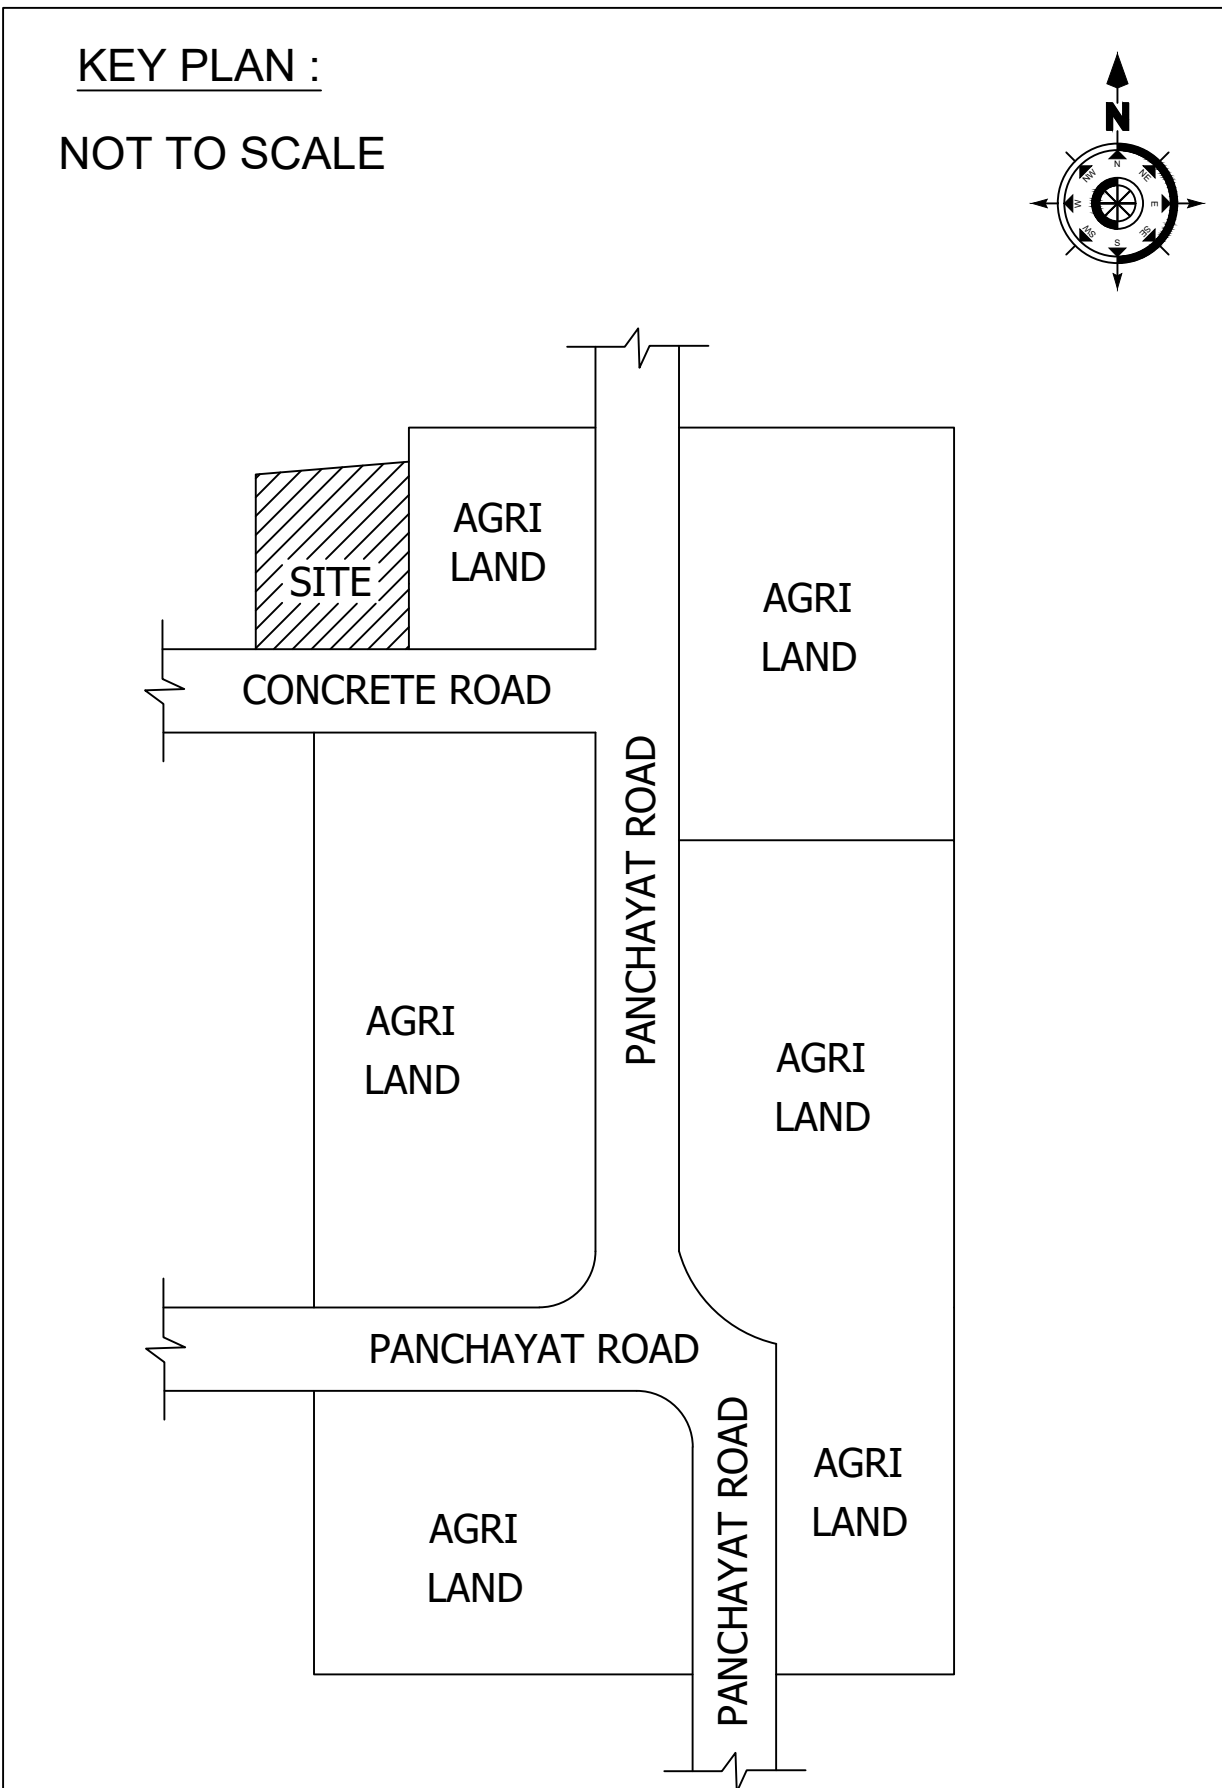


AREA DETAILS :-

S.NO	DESCRIPTION	IN SQ.FT	IN SQ.M
1.	SITE AREA (20.00CENT)	8712.00	809.36
2.	GROUND FLOOR AREA	1207.50	112.18
3.	AREA OF OPEN SPACE	7504.50	697.18


SITE PLAN: -
(SCALE 1:100)

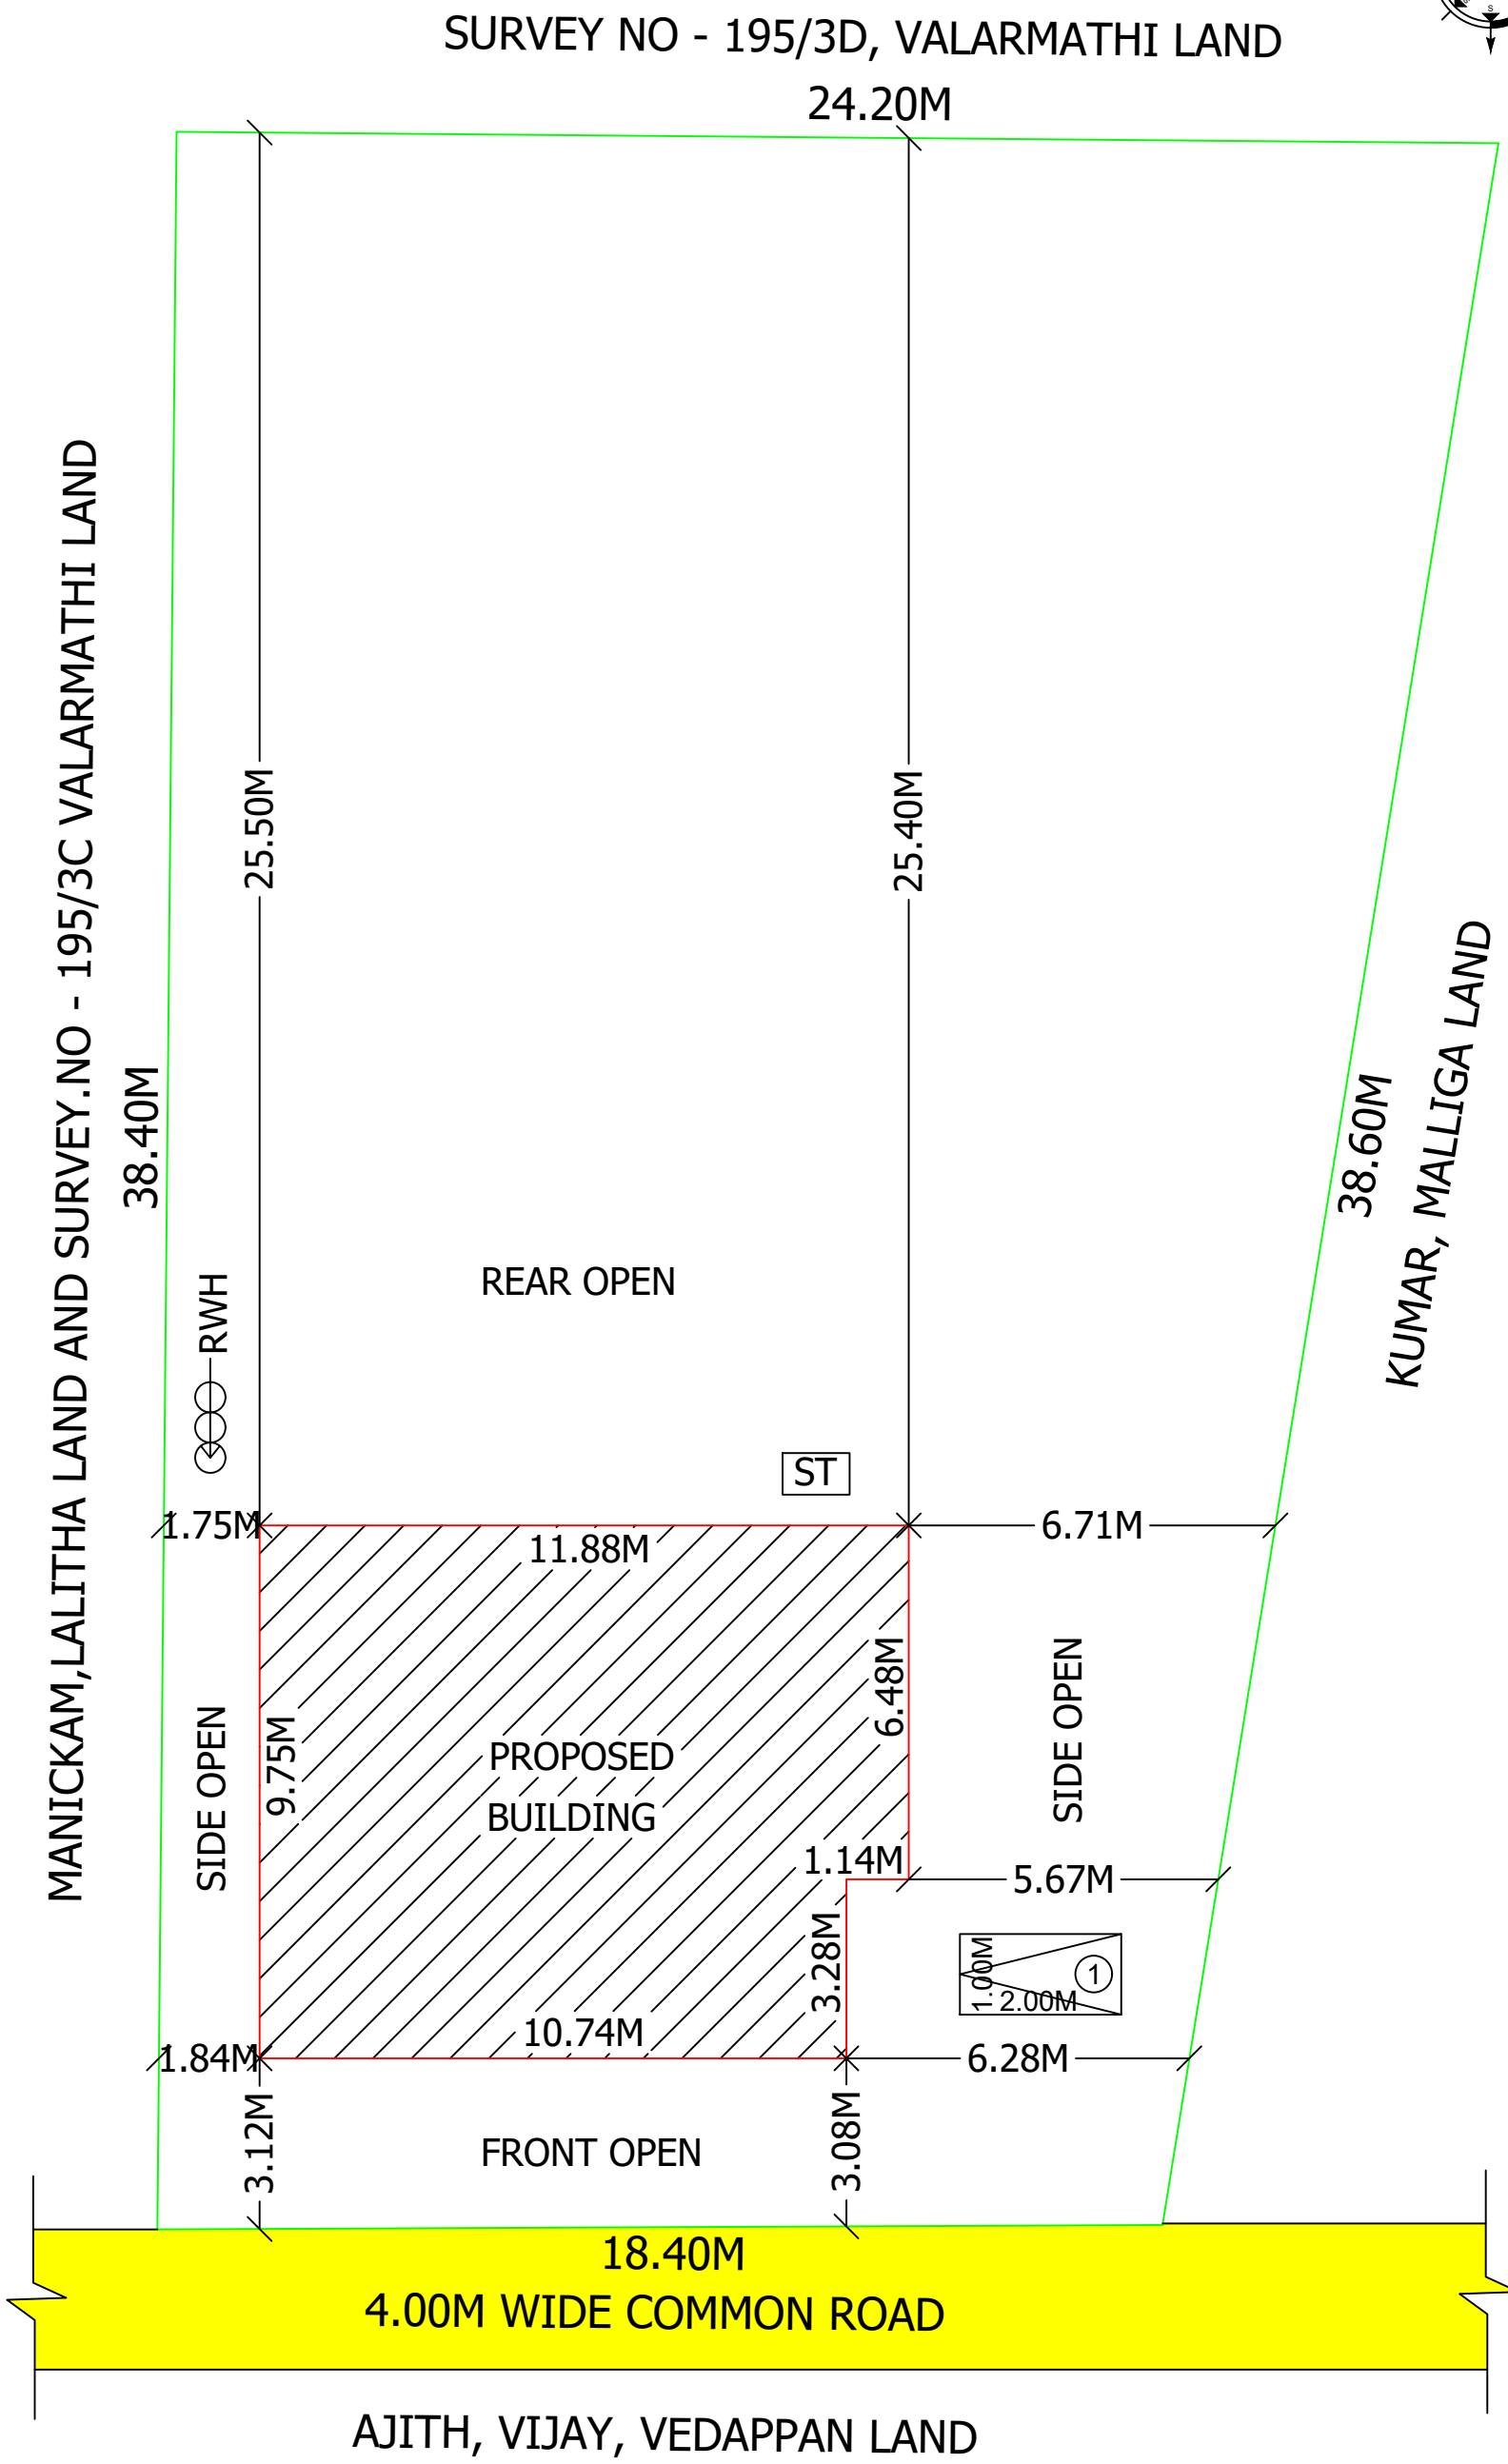

SEPTIC TANK

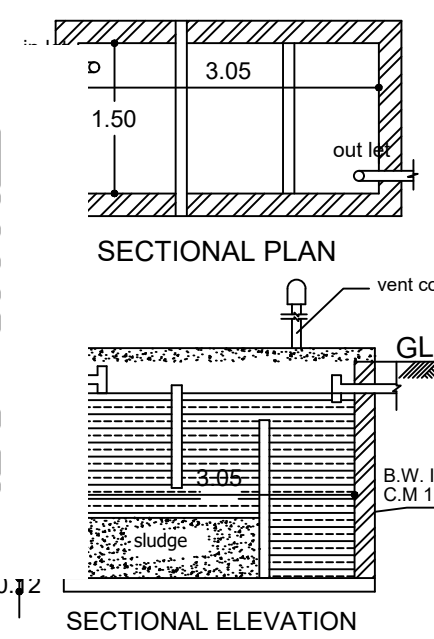


RAIN WATER HARVESTING:-

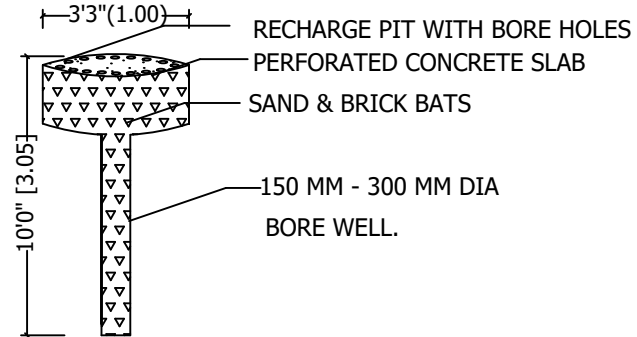

PARKING DETAILS :-


VEHICLES	REQUIRRED	PROVIDED
TWO WHEELAR	01	01
CAR	NILL	NILL

STAIR CASE DETAILS:-

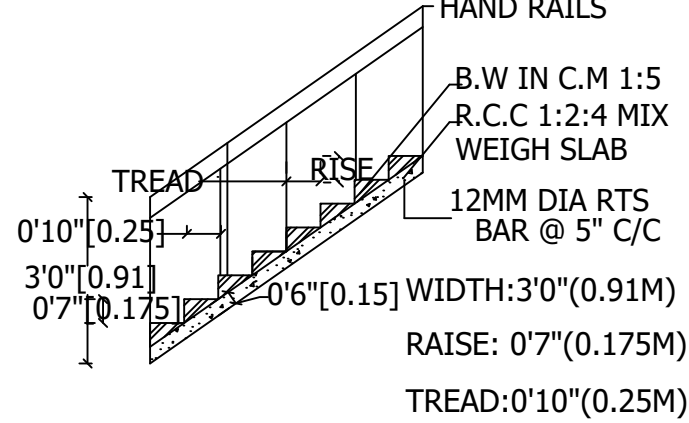

SCALE :-
ALL DIMENSIONS ARE IN METER
SCALE 1 : 100

SOLAR SYSTEM (10,000 LT CAPACITY)

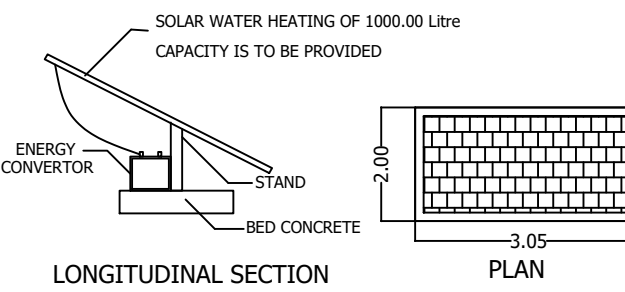

BOUNDARY SHOWN IN -
PROPOSED SHOWN IN -
ROAD SHOWN IN -

JOINERY DETAILS :-

S.NO	DESCRIPTION	SIZE IN M
1.	FRENCH DOOR - FD	1.83 X 2.13
2.	DOOR - D	1.00 X 2.13
3.	BATHDOOR - D1	0.76 X 2.13
4.	WINDOW - W	1.83 X 1.37
5.	WINDOW - W1	1.22 X 1.37
6.	WINDOW - KW	0.91 X 1.37
7.	VENTILATOR - V	0.76 X 0.91

APPLICANT:-

[Signature]

REGISTER ENGINEER:-

[Signature]
Er. R. VIMALRAJ, B.E.,
R.V.CONSTRUCTION
Register Engineer (Grade - III) Reg.No.229,
16, Seerangapalayam Main Road,
Kumarasampatty, Salem - 7.
Cell : 94452 05401