



PLAN SHOWING THE EXISTING CONSTRUCTION OF GI SHEET ROOF RESIDENTIAL BUILDING OF GROUND FLOOR SITUATED AT OLD. S.F.NO: 260/1, NEW.S.F.NO: 260/ 1F, PATTA.NO: 2818, OLAI PATTI KATTUVALAVU IN MANATHAL VILLAGE AND PANCHAYAT, OMALUR TALUK AND SALEM DISTRICT.


APPLICANT:- MRS. G. KANAGAMBAL, W/o. MR. GOVINDARAJ.

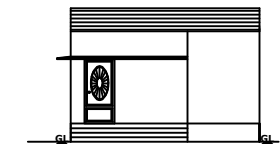

FRONT ELEVATION

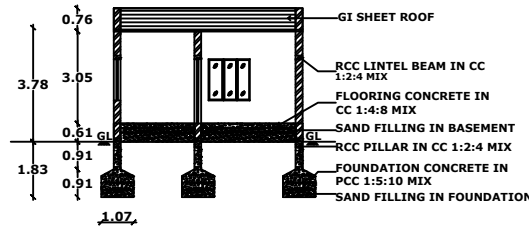


SECTION @ AA

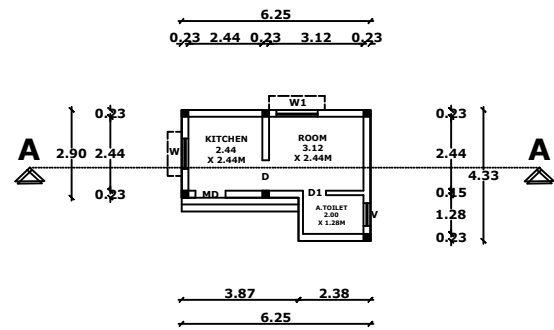

FLOOR PLAN


LOCATION PLAN

(NOT SCALE)

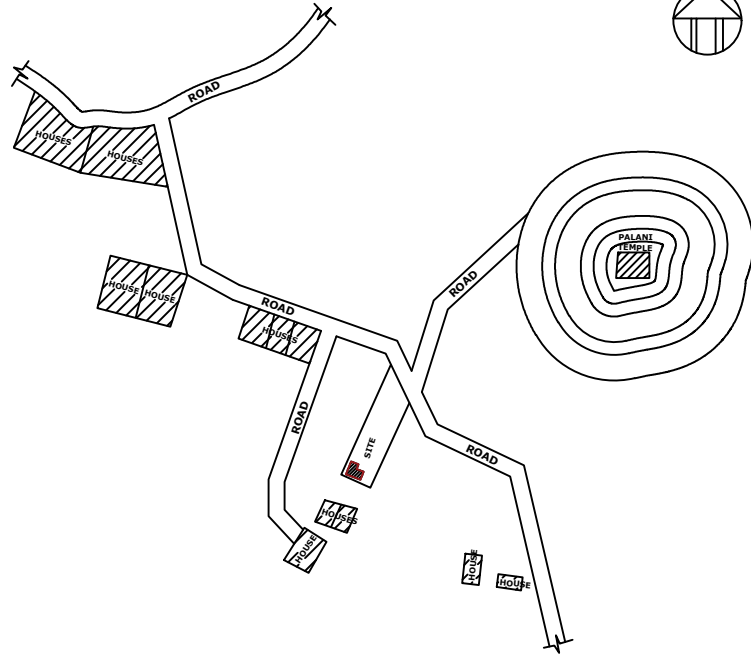


STAIRCASE DETAIL


NOT TO SCALE

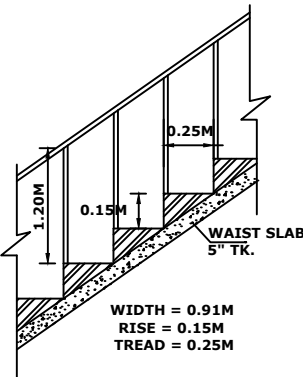

RAIN WATER COLLECTION TRENCH

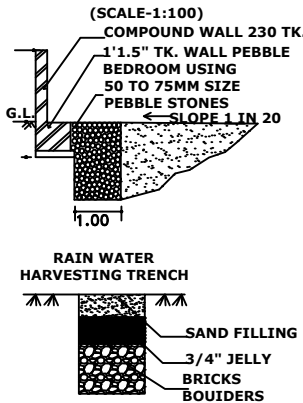

FOUNDATION DETAILS

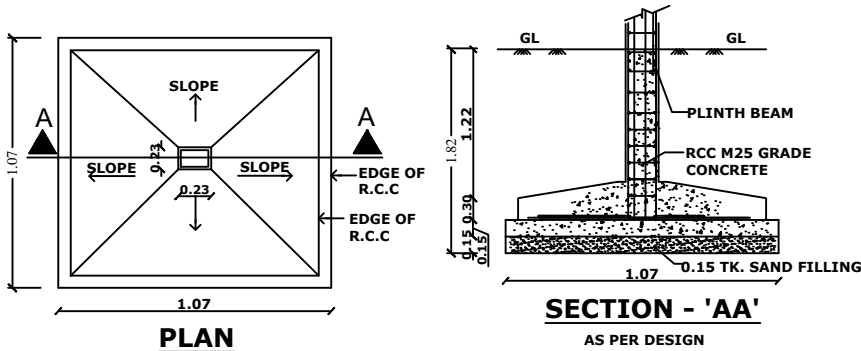

QR CODE

JOINERY DETAILS

S.NO	DESCRIPTION	IN FEET	IN METER
1	MD & D- DOOR	3'3" X 7'0"	1.00 X 2.13
2	D1- DOOR	2'6" X 7'0"	0.76 X 2.13
3	RS- ROLLING SHUTTER	8'0" X 8'0"	2.44 X 2.44
4	W- WINDOW	3'3" X 4'6"	1.00 X 1.37
5	W1 - WINDOW	4'6" X 4'6"	1.37 X 1.37
6	KW- WINDOW	4'6" X 4'6"	1.37 X 1.37
7	V- VENTILATOR	3'3" X 3'3"	1.00 X 1.00

AREA DETAILS

S. NO	DESCRIPTION	AREA IN SQ.FT	AREA IN SQ.M
1	SITE AREA-34.75 CENT (AS PER DOCUMENT)	15144.81	1407.00
2	SITE AREA-34.75 CENT (AS PER FMB AND PATTA)	15144.81	1407.00
3	SUPER IMPOSED PLOT AREA -34.75 CENT	15144.81	1407.00
4	GROUND FLOOR	231.75	21.53
5	TOTAL BUILTUP AREA	231.75	21.53
6	OPEN SPACE	14913.06	1385.47
7			

$FSI = 21.53 / 1407.00 = 0.0153 \leq 2.00$

ALL DIMENTION ARE IN M
SCALE = 1 : 100

NOTE:-

EXISTING SHOWN IN
ROAD SHOWN IN
BOUNDARY SHOWN IN

AEE SIGNATURE

APPLICANT SIGNATURE



EE SIGNATURE

ENGINEER SIGNATURE

SITE PLAN

(SCALE 1: 100)

MRS. RATHINAMMAL'S PROPERTY

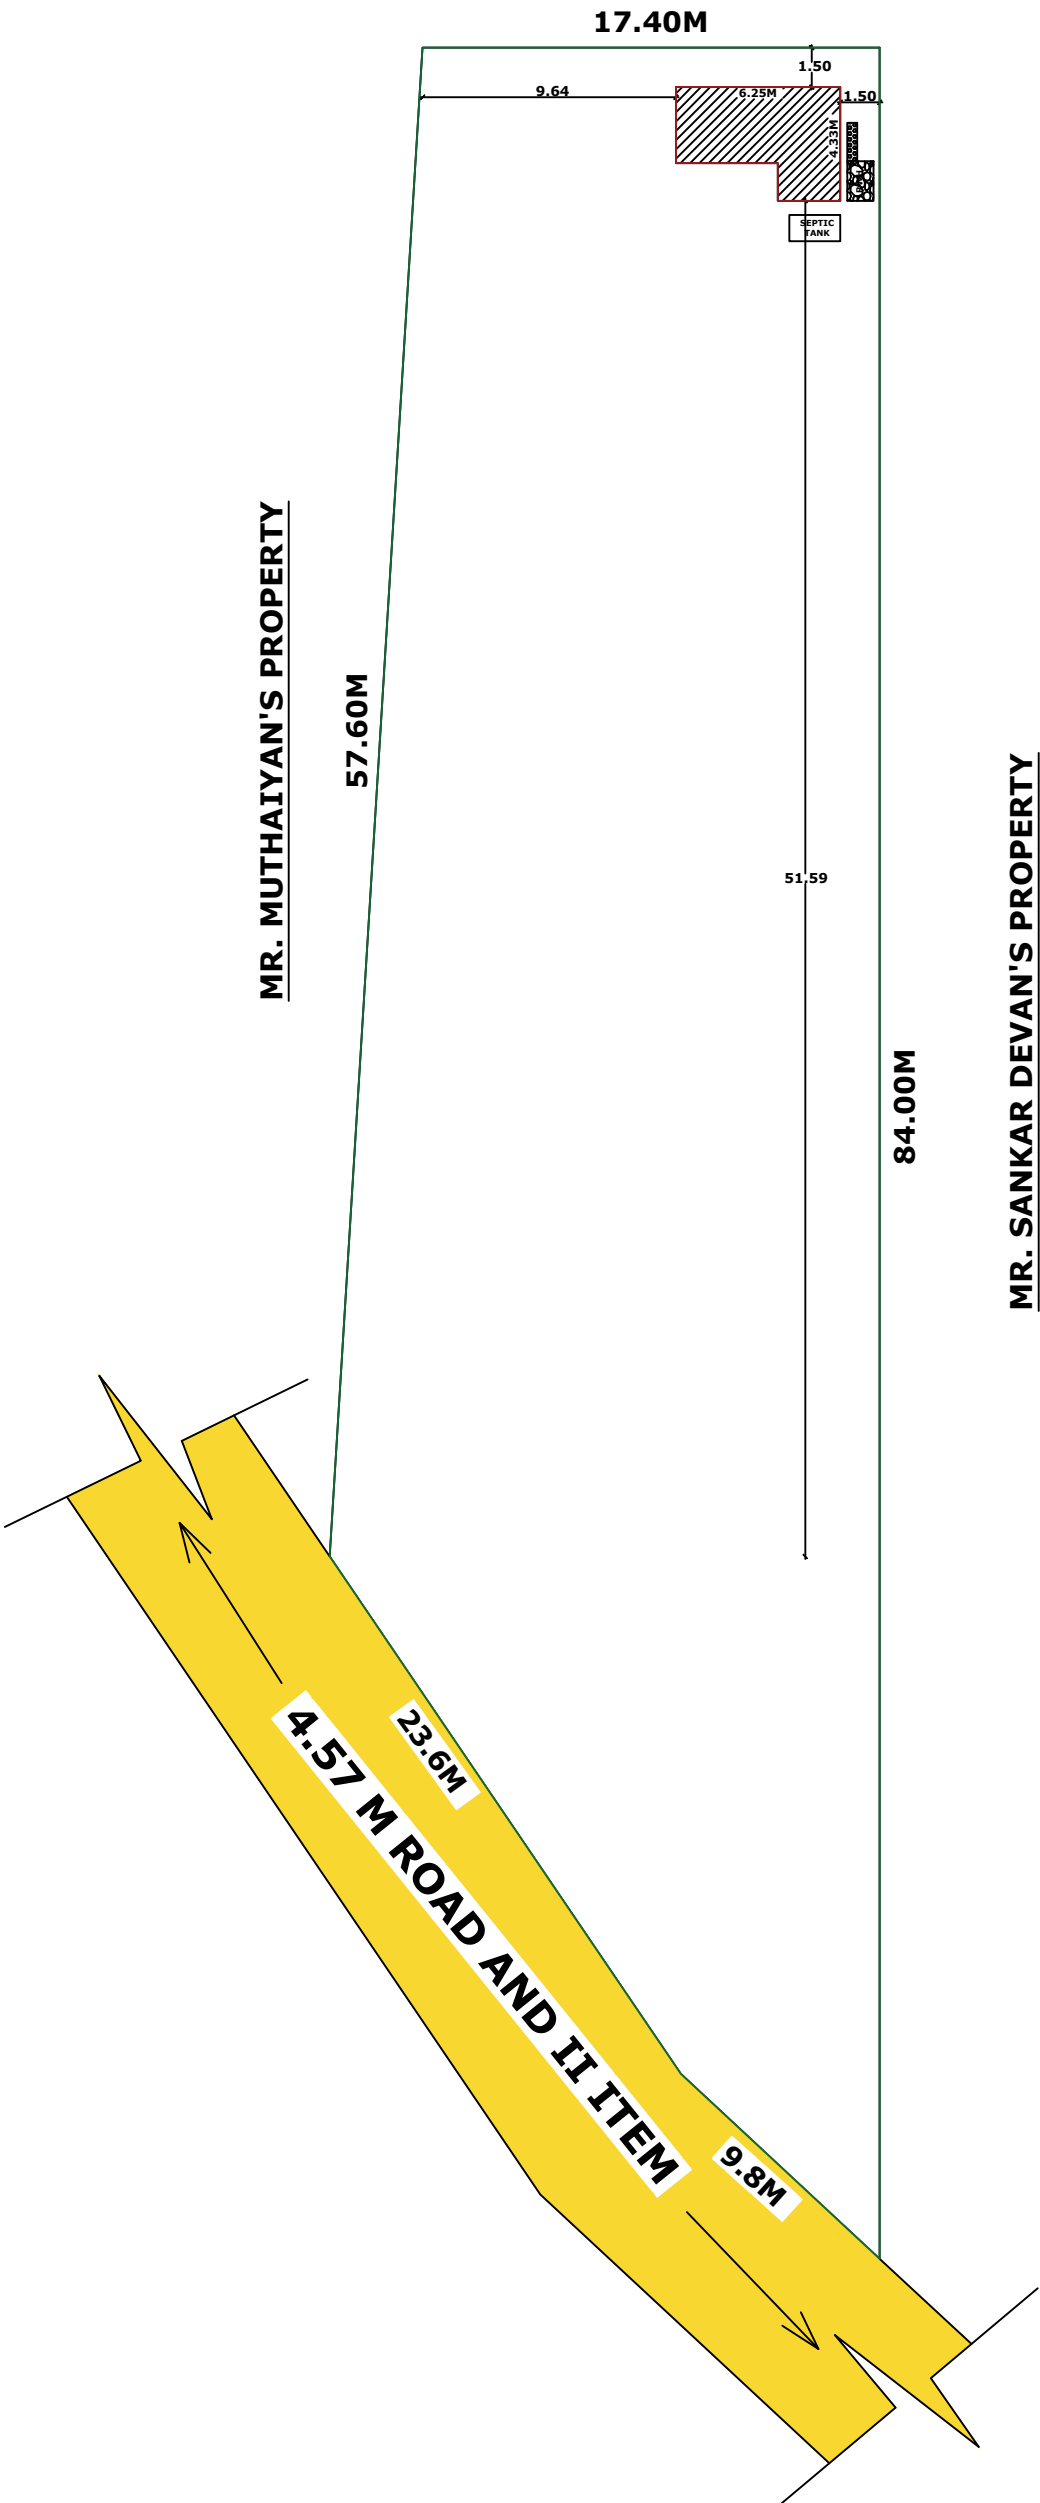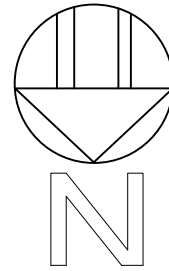

NOTE:-	
EXISTING SHOWN IN	
ROAD SHOWN IN	
BOUNDARY SHOWN IN	
APPLICANT	
ENGINEER	
 Mr. M. KOWSALYA, BE., SRI SAKTHI DESIGNERS Registered Engineer-001/24-29 Tholasampatti Pirivu, Manathal, Muthampatti P.O, Omalur Tk, Salem Dt. Ph: 9790436940, 7871889853	