



PLAN SHOWING THE PROPOSED CONSTRUCTION OF R.C.C TERRACED ROOF GROUND FLOOR AND FIRST FLOOR RESIDENTIAL BUILDING IN S.F.NO :28/5 AT KOMMAKADU VILLAGE, MANJAKUTTAI PANCHAYAT, YERCAUD PANCHAYAT UNION, YERCAUD TALUK, SALEM DISTRICT.

NAME OF THE APPLICANT :



Mrs.A.ANANTHAVALLI W/O Mr.M.ASOKAN.

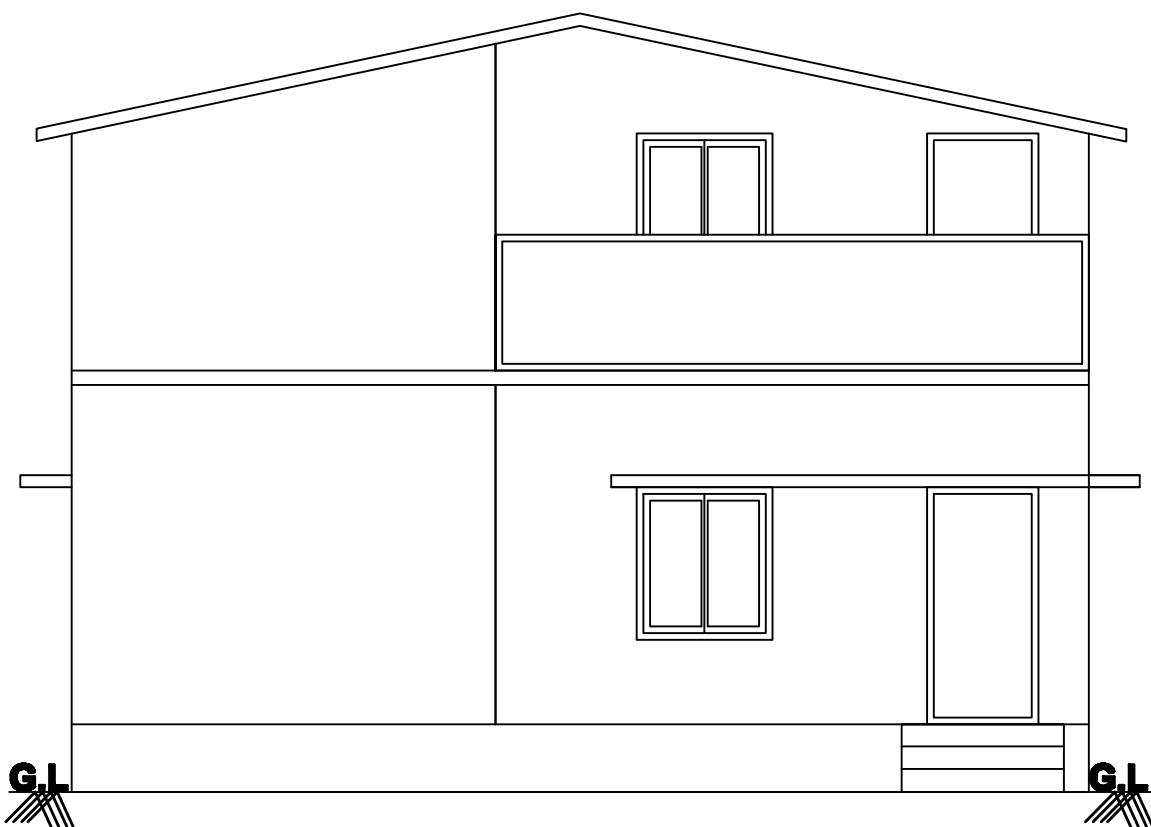


ELEVATION

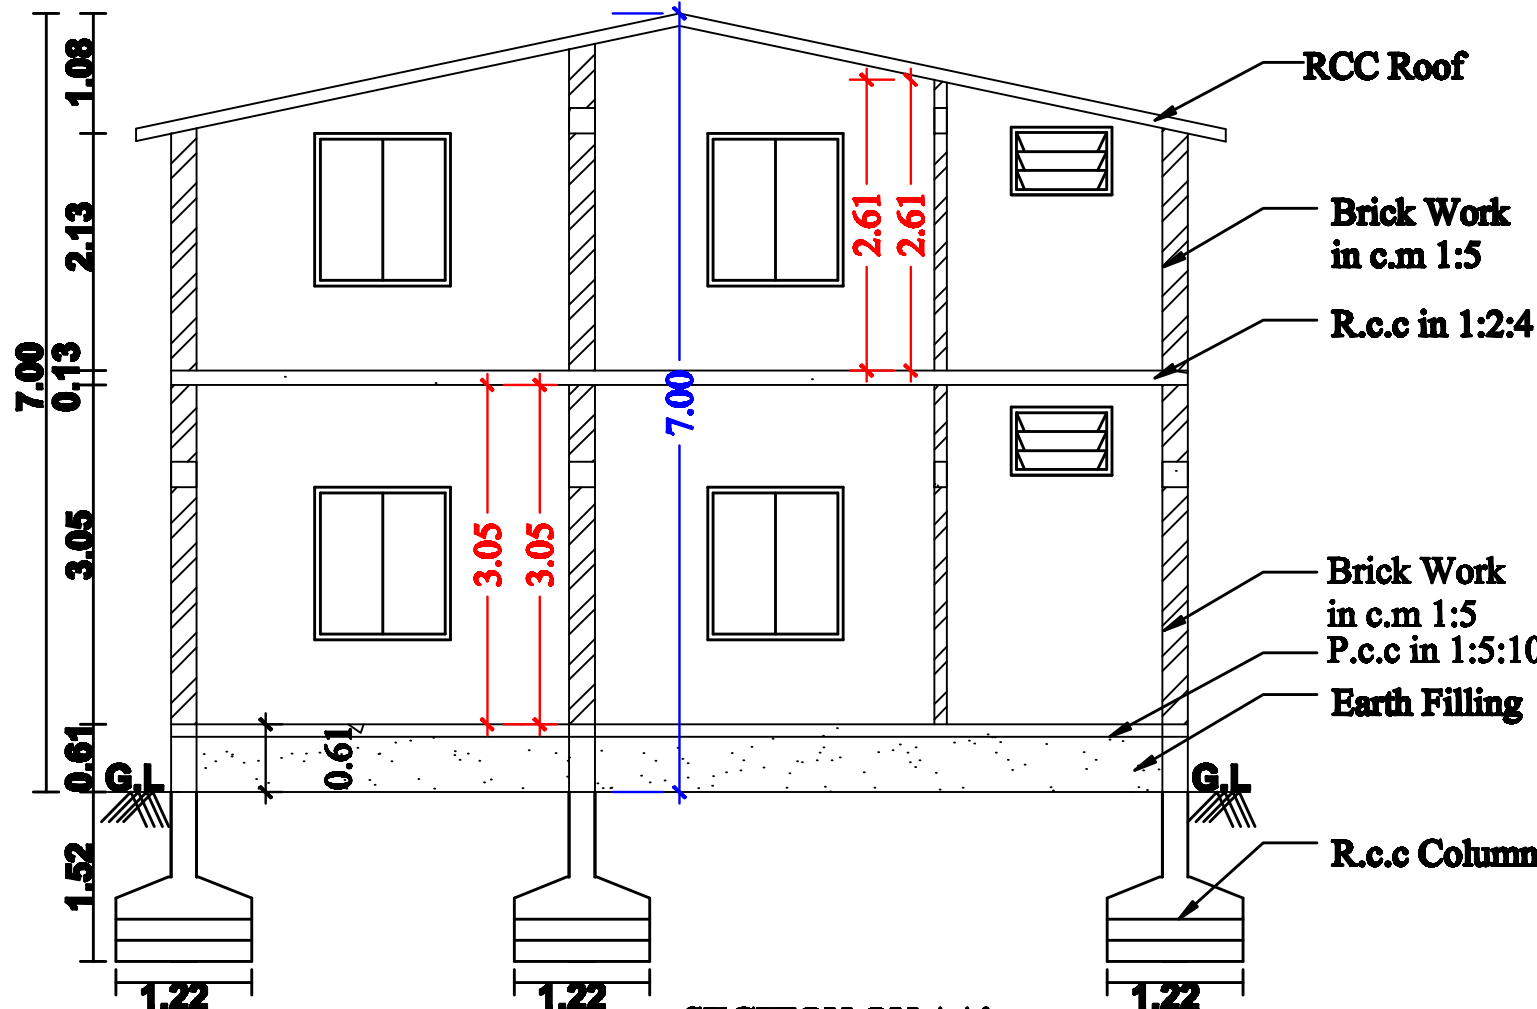


SECTION ON AA'

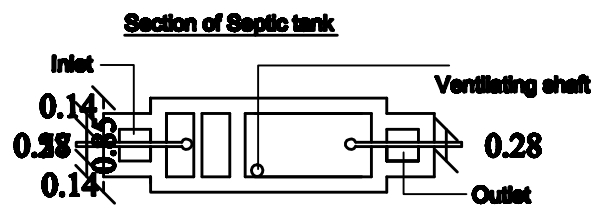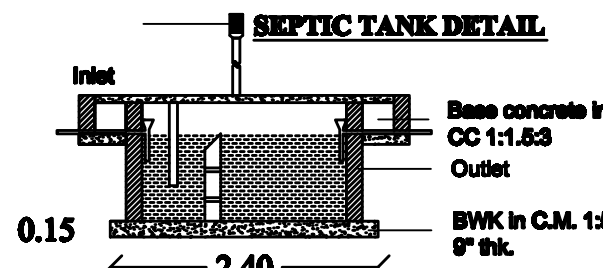


RAIN WATER HARVESTING

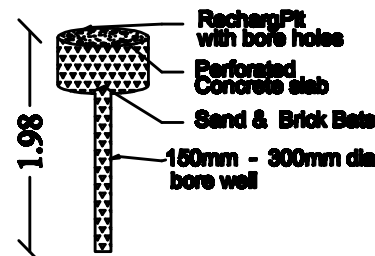

STAIR CASE DETAILS

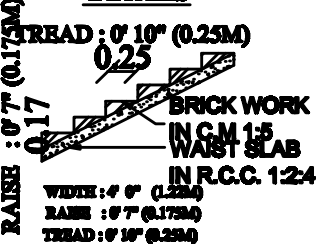

SITE PLAN SCALE-1:800

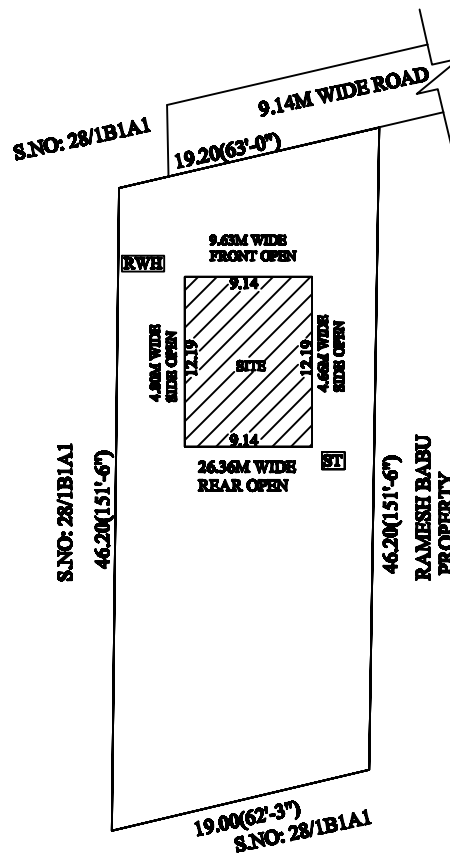

JOINERY DETAILS:

Main Door	4'0"X7'0"	1.22X2.13
Door	3'3"X7'0"	0.99X2.13
Door-1	2'6"X7'0"	0.76X2.13
Open	3'3"X7'0"	0.99X2.13
Window	4'0"X4'6"	1.22X1.37
Ventilator	3'0"X2'0"	0.91X0.61

AREA DETAILS:

	sq.ft	sq.m
As per Document (0.2175 acre)	- 9474.30	880.18
As per Patta (0.21 acre)	- 9,147.60	849.83
As per site	- 9,216.35	856.22
Ground floor Area	- 1199.32	111.42
First floor Area	- 1199.32	111.42
Total Construction Area	- 2,398.64	222.84
Open space Area	- 6,817.71	631.44

SCALE:

ALL DIMENSIONS ARE IN FEET & METER

SCALE 1: 100 OR 1" = 8'0"

BOUNDARY SHOWN IN	-	
PROPOSED SHOWN IN	-	
ROAD SHOWN IN	-	

APPLICANT:

A. Ananthavalli

ENGINEER:

Er.D.Radhakrishnan,B.E.(Civil)

Registered Engineer,
Registration SLPA No. 02/RE-1/2024-29
Cell: 94433-07360
Cell: 79047-62420