



SITE PLAN
(SCALE 1 : 200)

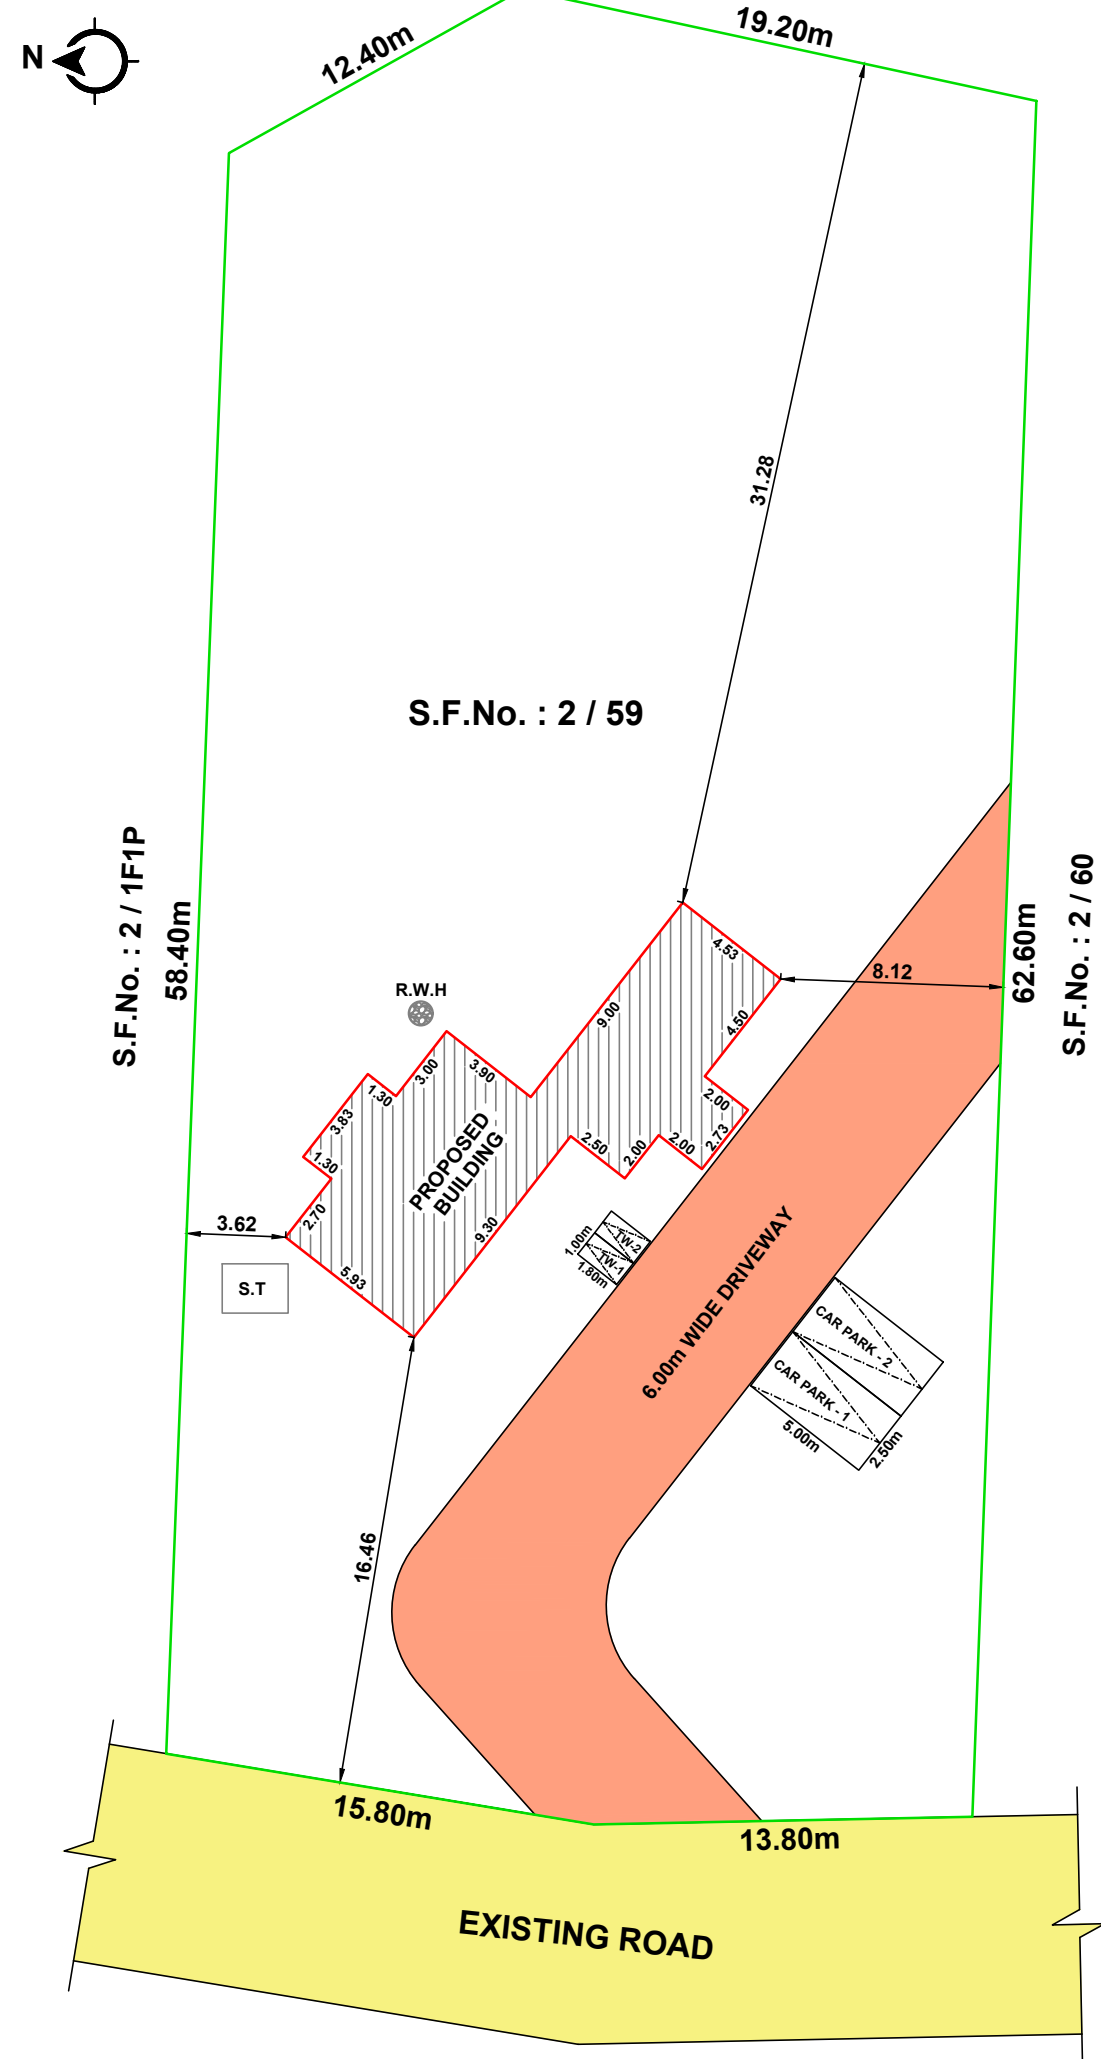


**PLAN SHOWING THE PROPOSED CONSTRUCTION OF GABLE ROOF RESIDENTIAL BUILDING (GROUND AND FIRST FLOOR), IN OLD S.F.No. : 2 / 40A1A1A pt,
NEW S.F.No. : 2 / 59, PATTa No. : 644, OF NAGALUR VILLAGE AND VILLAGE PANCHAYAT, YERCAUD TALUK, SALEM DISTRICT.**


APPLICANT : Mr. ASHOK RAMKUMAR VENKATACHALAM, S/o. Mr.VENKATACHALAM.

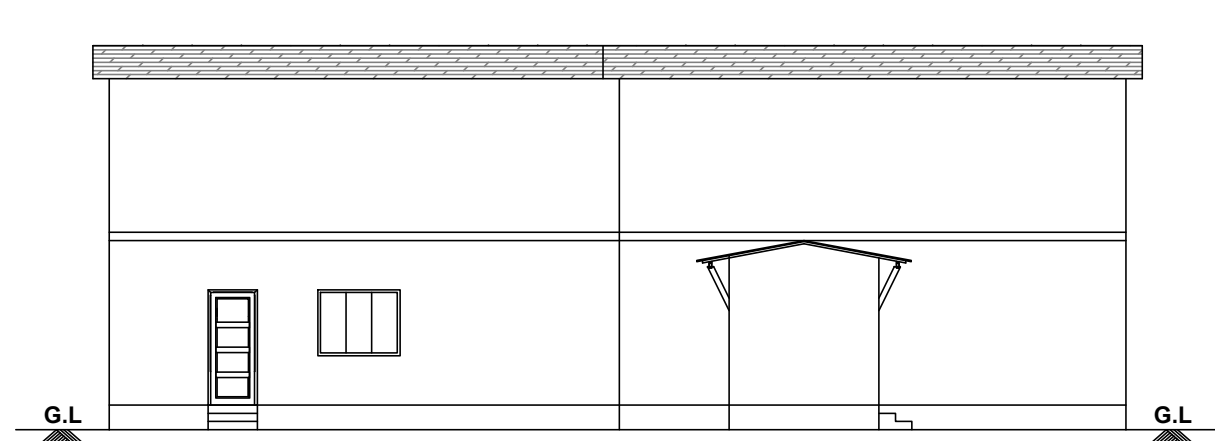


ELEVATION

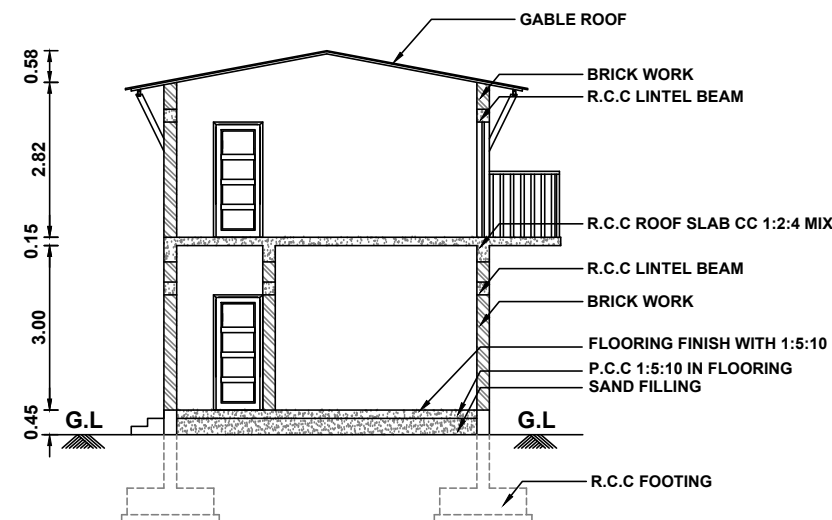


SECTION ON "AA"

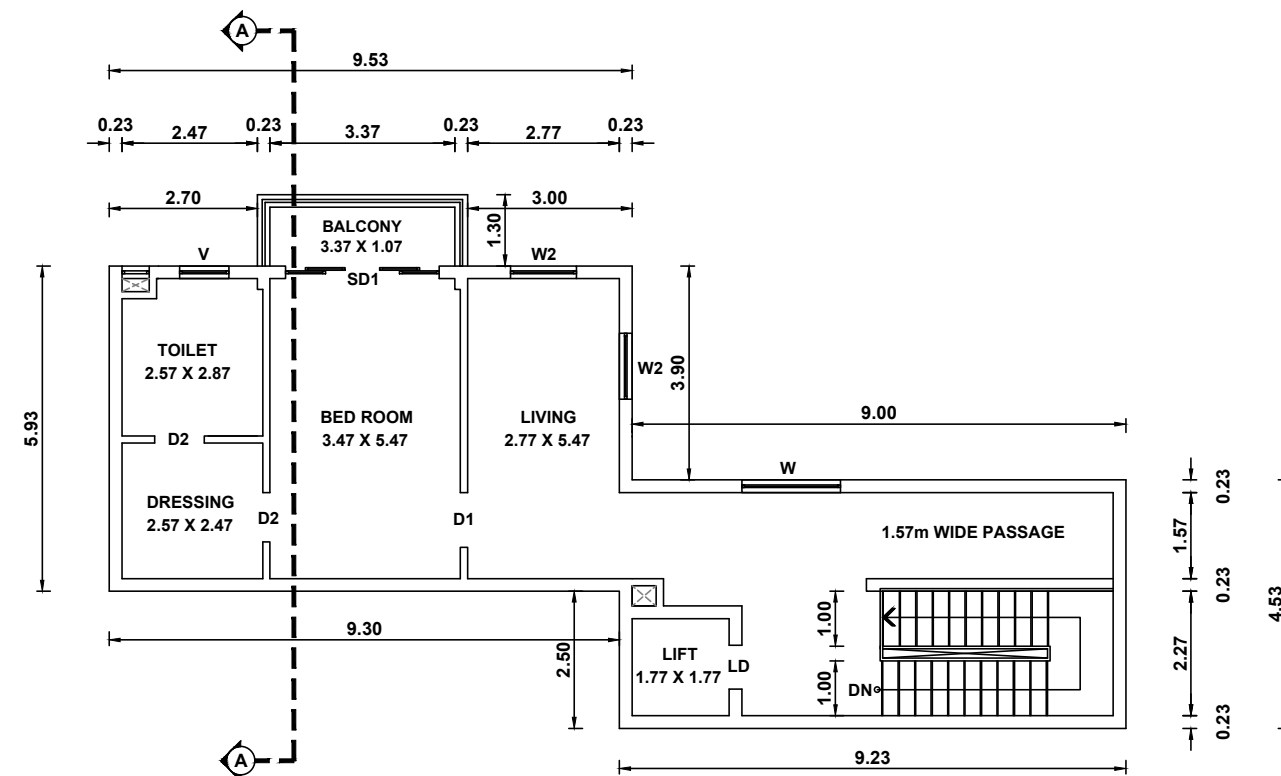


FIRST FLOOR PLAN

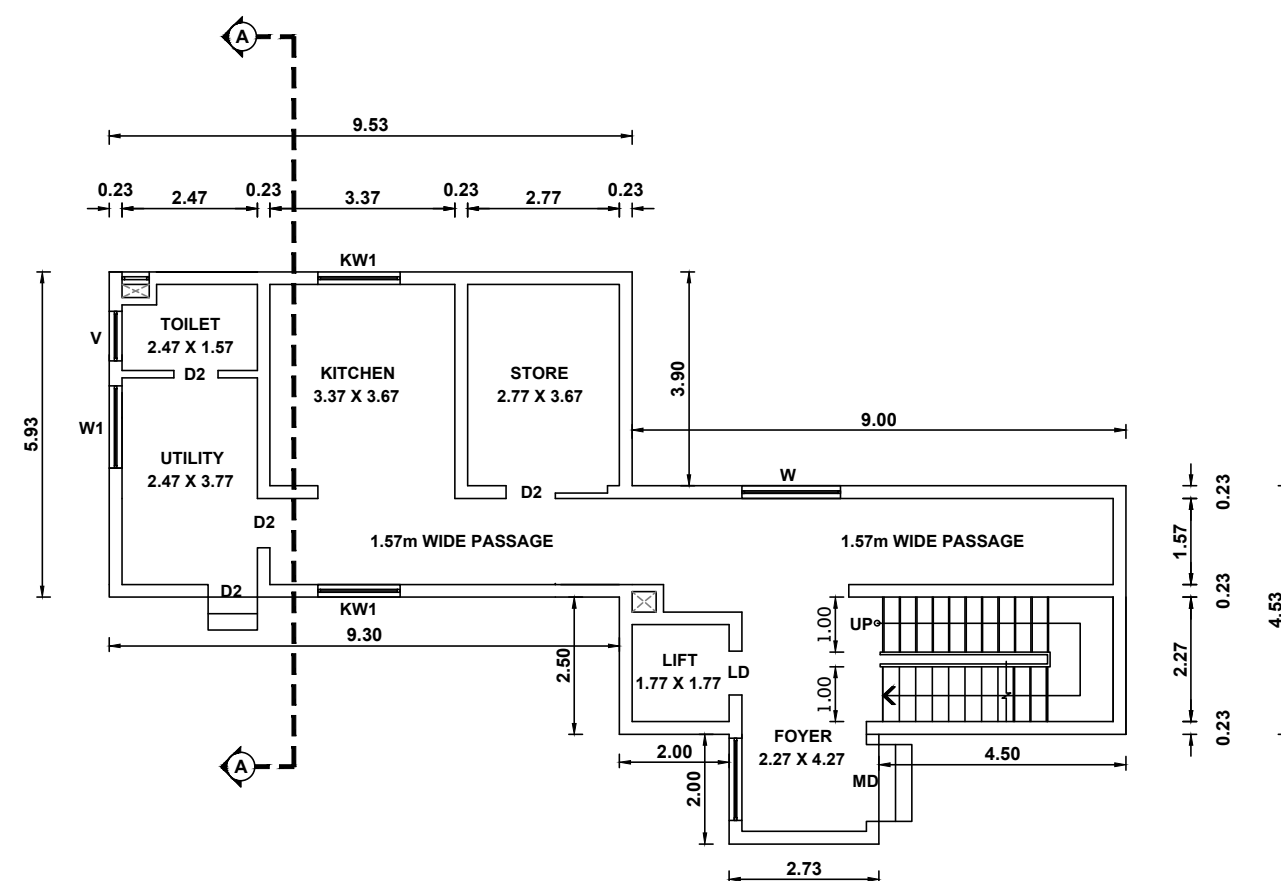


GROUND FLOOR PLAN

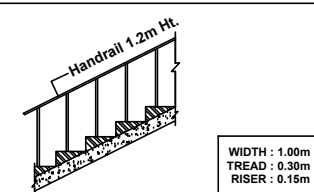


**STAIRCASE DETAILS
(NOT TO SCALE)**

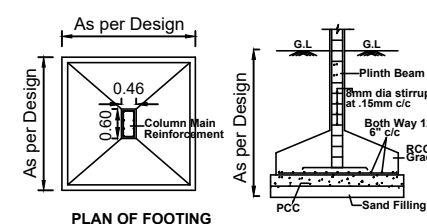

FOUNDATION DETAILS

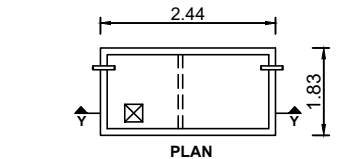

SEPTIC TANK DETAILS

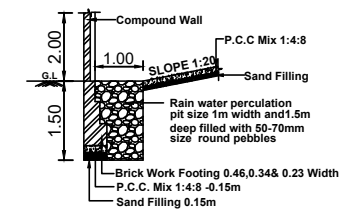

RAINWATER HARVESTING TRENCH

SCALE 1 : 100	ALL DIMENSIONS ARE IN "METRE"	
AREA STATEMENT		
SITE AREA DETAILS (In Sq.m)		
AS PER DOCUMENT [0.4628 ACRE]	1872.86	
AS PER PATTa	1873.00	
BUILDING AREA DETAILS		
FLOOR NAME	BUILT-UP AREA & FSI AREA	
	In Sq.m	In Sq.Ft
GROUND FLOOR AREA	103.32	1112.13
FIRST FLOOR AREA	102.84	1106.96
TOTAL	206.16	2219.09
FLOOR SPACE INDEX (FSI) = $\frac{206.16}{1872.86}$ = 0.11		
PLOT COVERAGE (PC) = $\frac{103.32}{1872.86} \times 100$ = 5.51 %		

JOINERY DETAILS (In Metre)		
MD	MAIN DOOR	1.20 X 2.13
D1	DOOR	1.00 X 2.13
D2	TOILET DOOR	0.90 X 2.13
LD	LIFT DOOR	1.00 X 2.13
W	WINDOW	1.83 X 1.22
W1	WINDOW	1.52 X 1.22
KW	KITCHEN WINDOW	1.22 X 1.00
V	VENTILATOR	0.90 X 0.60

COLOUR REFERENCES		
SITE BOUNDARY SHOWN IN		
PROPOSED BUILDING SHOWN IN		
EXISTING ROAD SHOWN IN		

APPLICANT :

REGISTERED ENGINEER :

E. K. THANIKASALAM, DCE., B.E.,
Registered Engineer Grade - III,
Regn. No - 238/2021 (SCMC),
Building Planner & Designer,
BASIL BELL CONSTRUCTION,
12/192-E, Thirunavukkarasar Street,
Advaitha Ashramam Road, Fairlands,
Salem - 4. Cell: 8056316774