

JOINERY DETAILS:

MAIN DOOR	3'3" X 7'0"	1.00 X 2.13
DOOR 1	2'6" X 7'0"	0.76 X 2.13
OPEN	3'3" X 7'0"	1.00 X 2.13
WINDOW	6'0" X 5'0"	1.83 X 1.52
WINDOW 1	4'0" X 4'6"	1.22 X 1.37
VENTILLATOR	3'0" X 2'6"	0.91 X 0.76


AREA DETAILS:

	SQ.FT	SQ.MT
AREA OF THE SITE	5467.00	507.89
AREA OF GROUND FLOOR	2880.00	267.56
AREA OF FIRST FLOOR	1423.00	132.20
AREA OF OPEN SPACE	2587.00	240.33

F.S.I. AREA: 0.787
PLOT COVERAGE: 52.68%



SITE BOUNDARY SHOWN IN -
PROPOSED BUILDING SHOWN IN -
ROAD SHOWN IN -

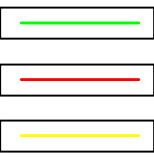

SCALE SCALE 1:100
ALL DIMENSIONS ARE IN METER

APPLICANT:

R. Vithya

ENGINEER :




Er. T. SOWPATHY B.E.,
Licenced building Surveyor (Mecheri),
Registered Engineer DTCP-Grade-II,
VVS Builders & Associates,
Mettur Main Road, Mecheri-636543,
Ph:9585686400

OFFICE USE :




PLAN SHOWING THE PROPOSED CONSTRUCTION OF R.C.C TERRACED ROOF RESIDENTIAL BUILDING IN GROUND AND FIRST FLOOR AT, S.NO:97/2A2, SEMMANDAPATTI VIILAGE AND PANCHAYAT, KADAYAMPATTI UNION AND TALUK, S ALEM DISTRICT.


APPLICANT : Mrs. R. VITHYA W/O Mr. P. DHARMALINGAM

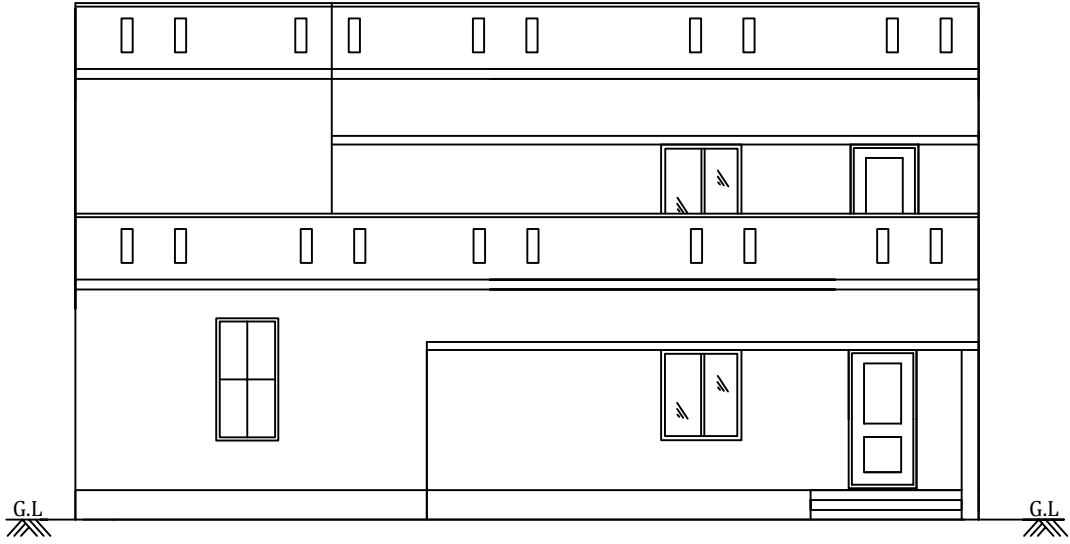


ELEVATION

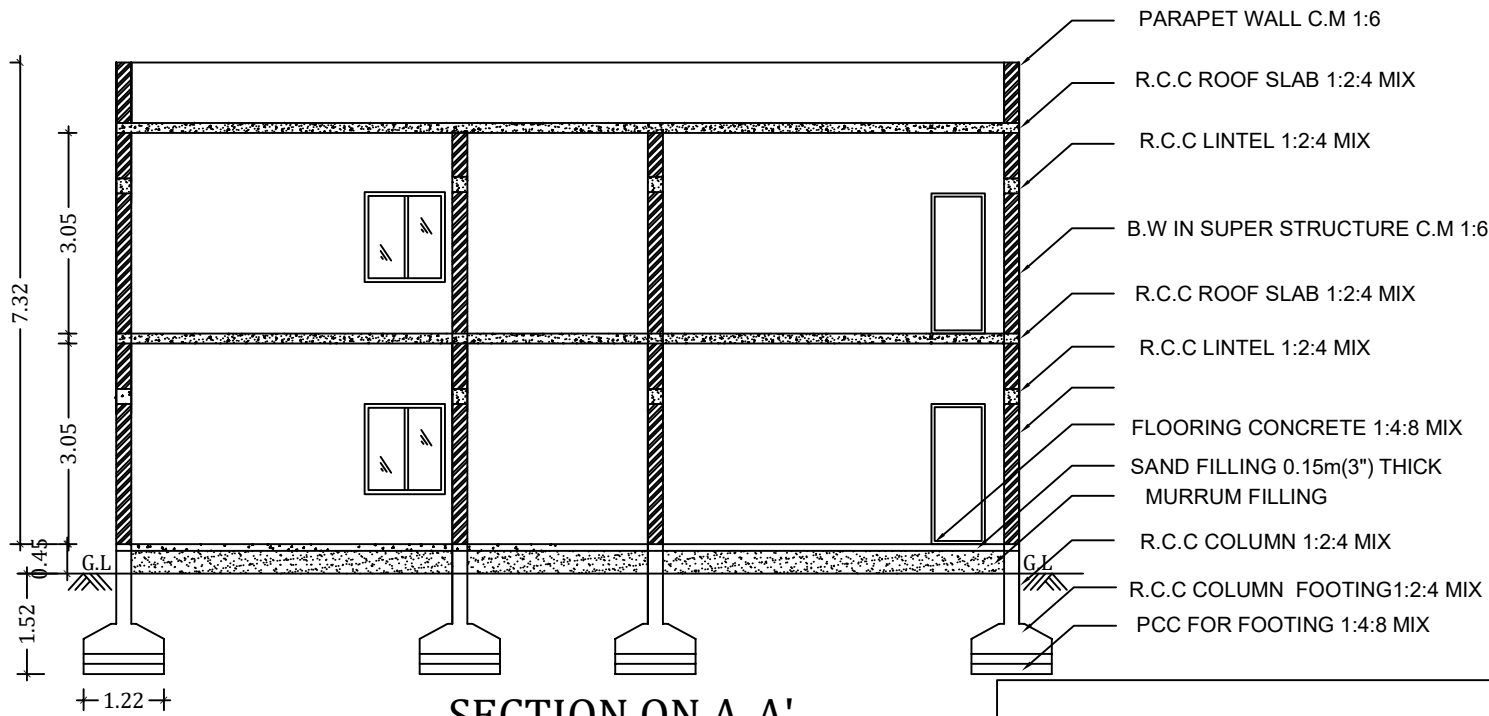






SECTION ON A-A'

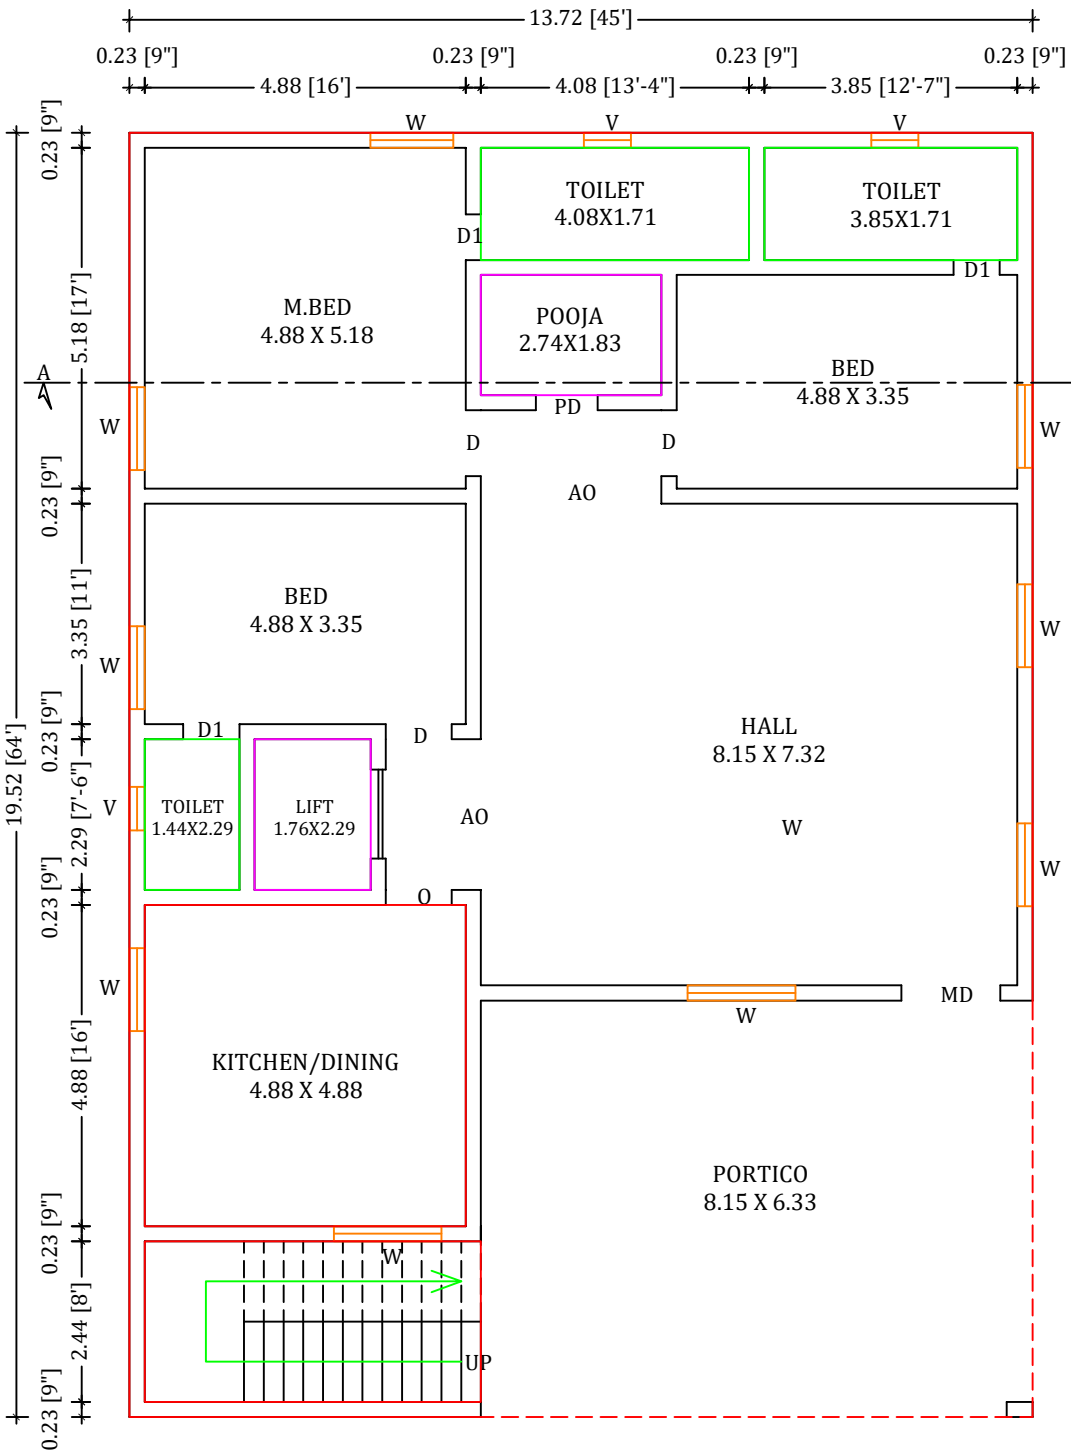

GROUND FLOOR PLAN

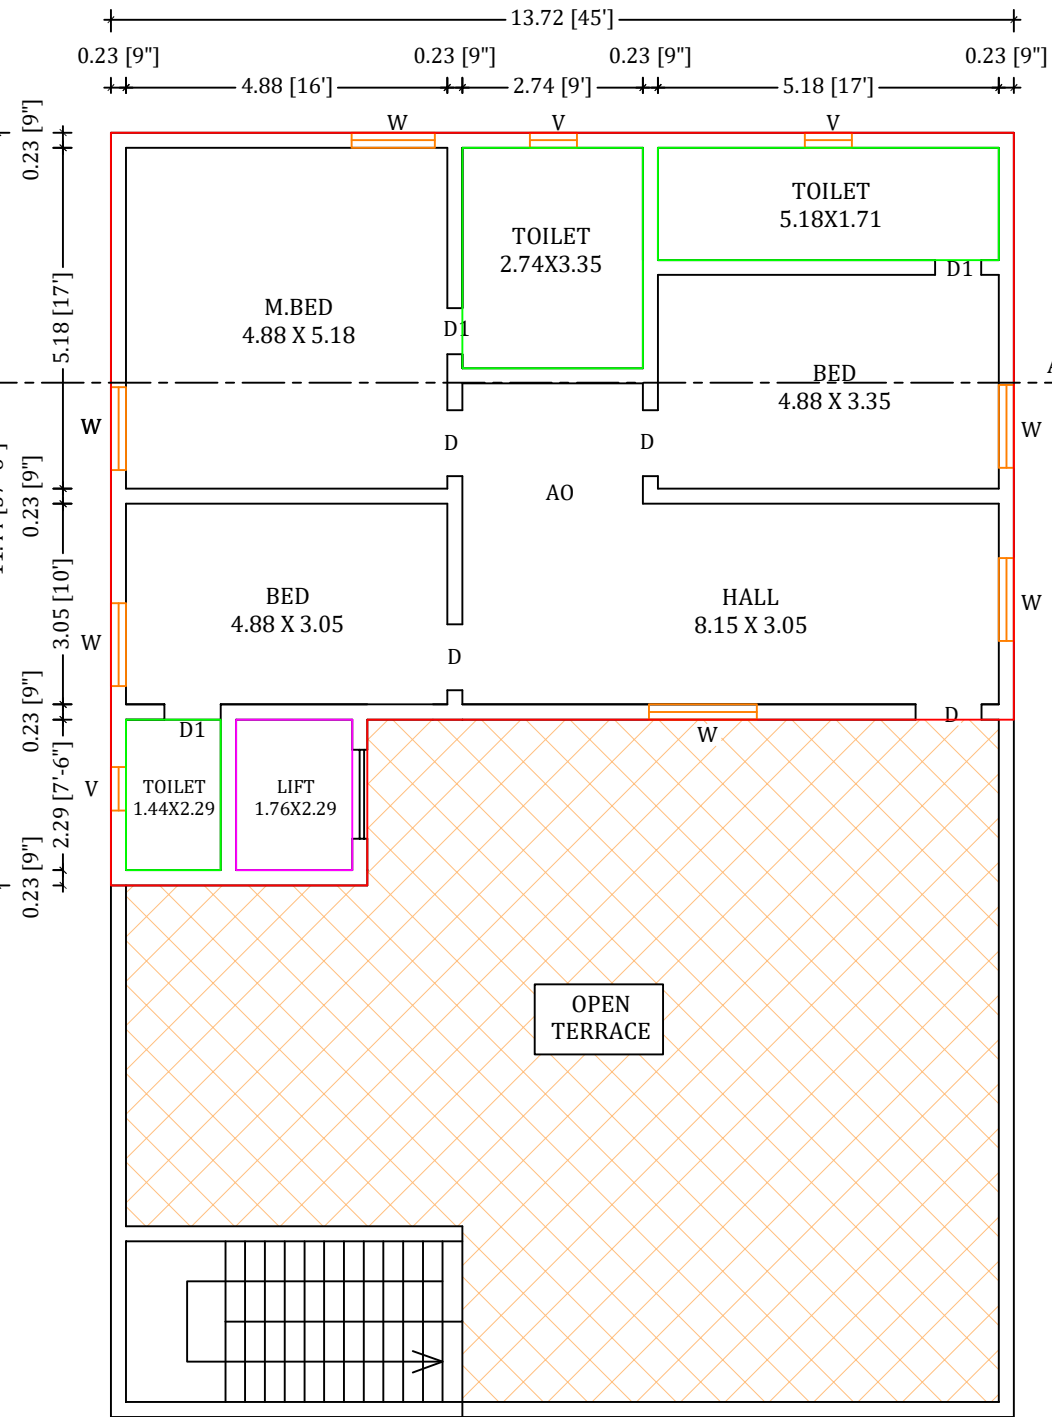

FIRST FLOOR PLAN

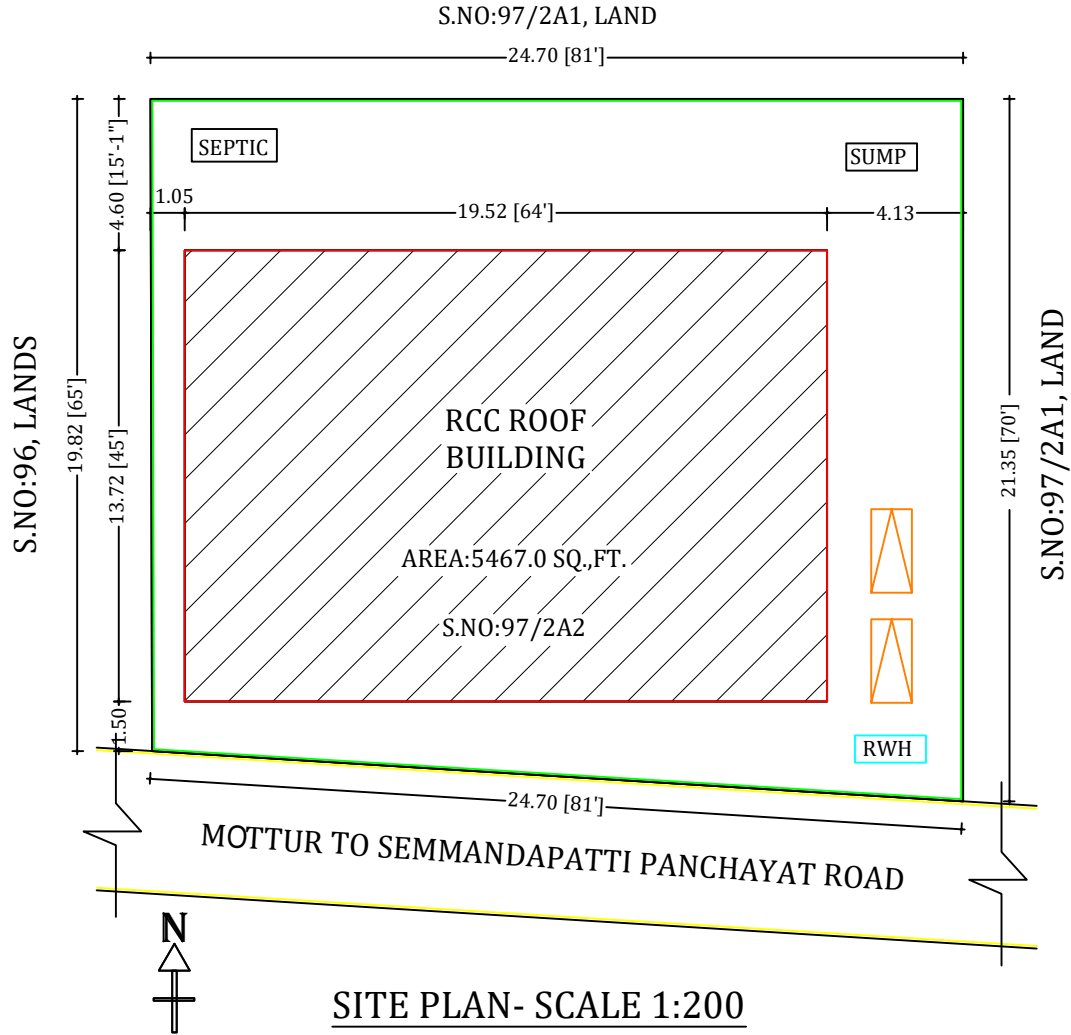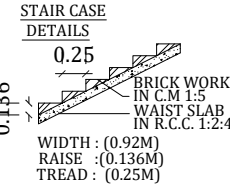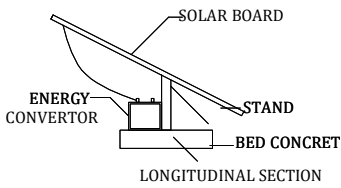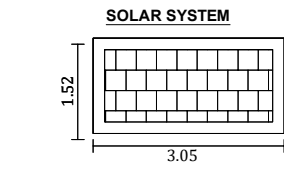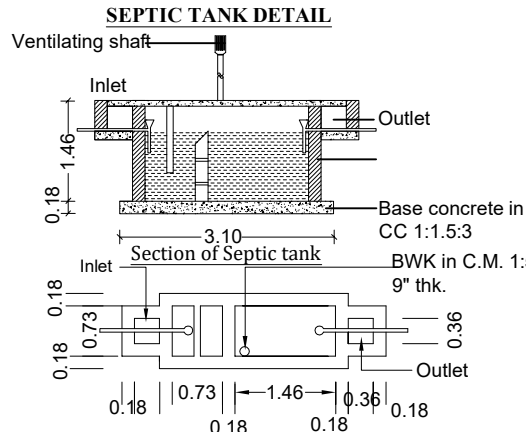

SITE PLAN- SCALE 1:200

KEY PLAN:
NOT TO SCALE:

