

PLAN SHOWING THE PROPOSED CONSTRUCTION OF GI SHEET ROOF SHED COMMERCIAL BUILDING IN GROUND FLOOR (AFTER DEMOLISHING THE EXISTING G.I SHEET SHED) AT OLD S.NO:23/1, NEW SUB DIVS.NO :23/5 , UTHAMACHOLAPURAM VILLAGE AND PANCHAYAT ,VEERAPANDY UNION, SALEM SOUTH TALUK AND SALEM DISTRICT.

APPLICANT : Mr. R.DHANASEKAR S/O Mr.RAJI

AREA DETAILS:	SQ.FT	SQ.MT
AREA OF THE SITE	1200.00	111.48
AREA OF GI SHEET SHED	286.00	26.57
AREA OF OPEN SPACE	914.00	84.91


F.S.I. AREA: 0.238 PLOT COVERAGE:23.83 %	
SCALE SCALE 1:100 ALL DIMENSIONS ARE IN METER	

SITE BOUNDARY SHOWN IN -	
PROPOSED BUILDING SHOWN IN -	
ROAD SHOWN IN -	

APPLICANT:


12 Jan 2024

ENGINEER :

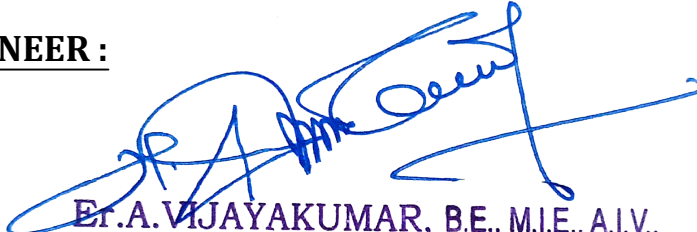


E.A.VIJAYAKUMAR, B.E., M.I.E., A.I.V.,
TAMIL BUILDERS
Chartered Engineer No:M-1758262
Registered Engineer DTCP-02/2022
Registered Engineer SCMC-313/2023
Opp. Govt. Medical College,
SALEM-30. Ph:95856 86400.


OFFICE

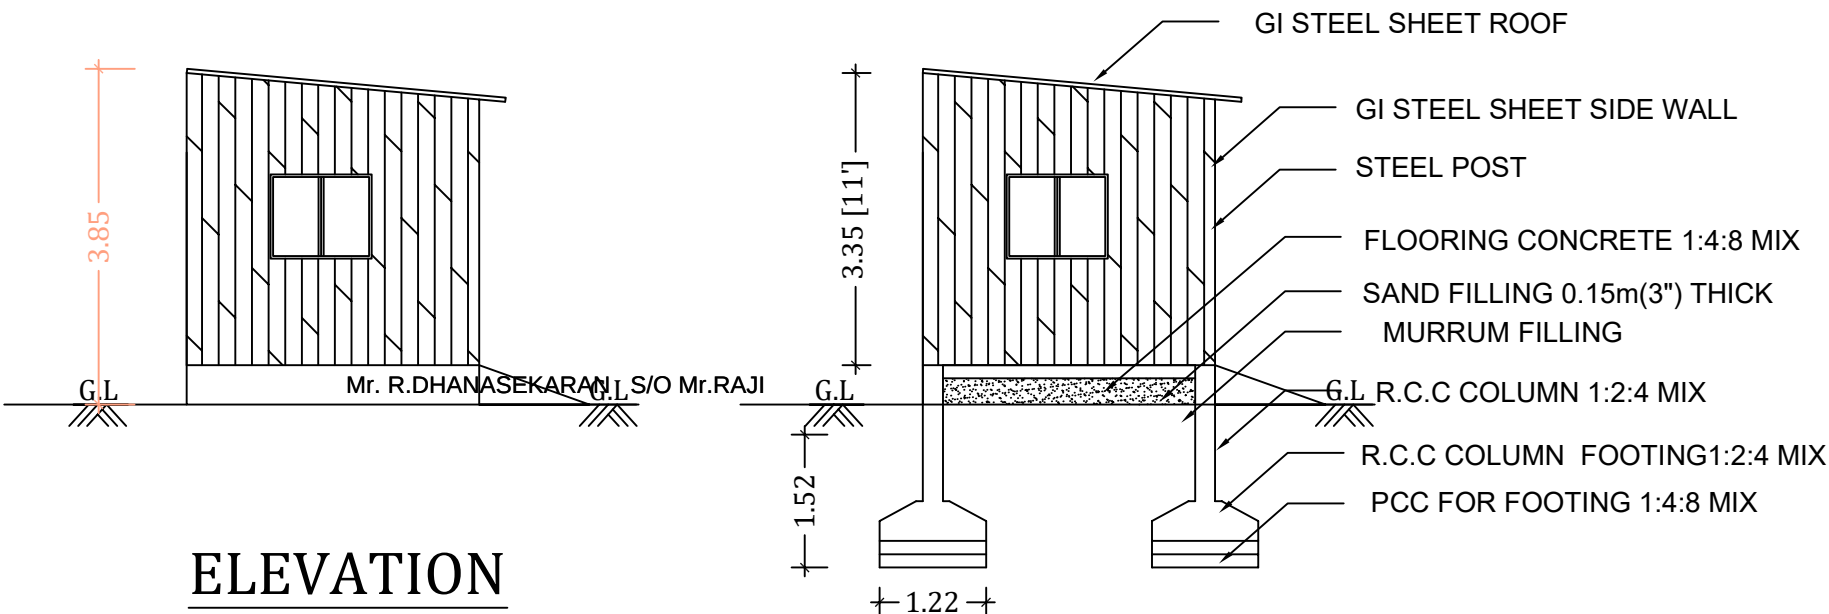






SECTION ON A-A'

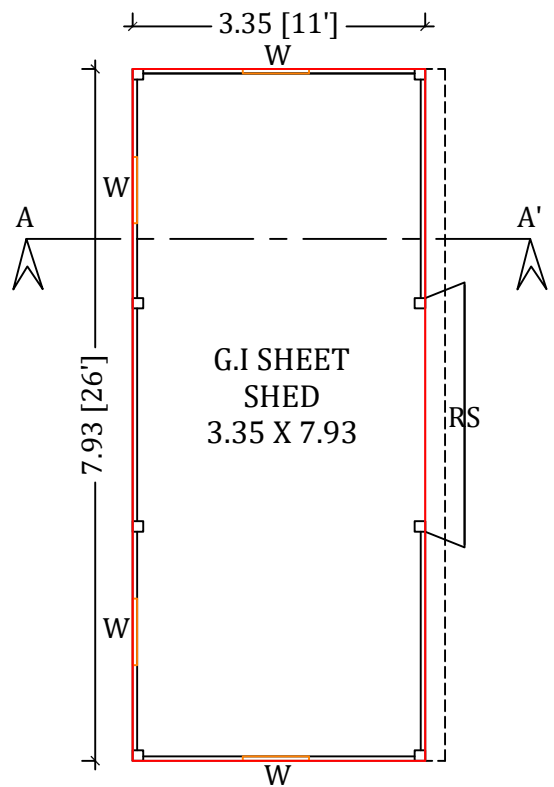

GROUND FLOOR PLAN

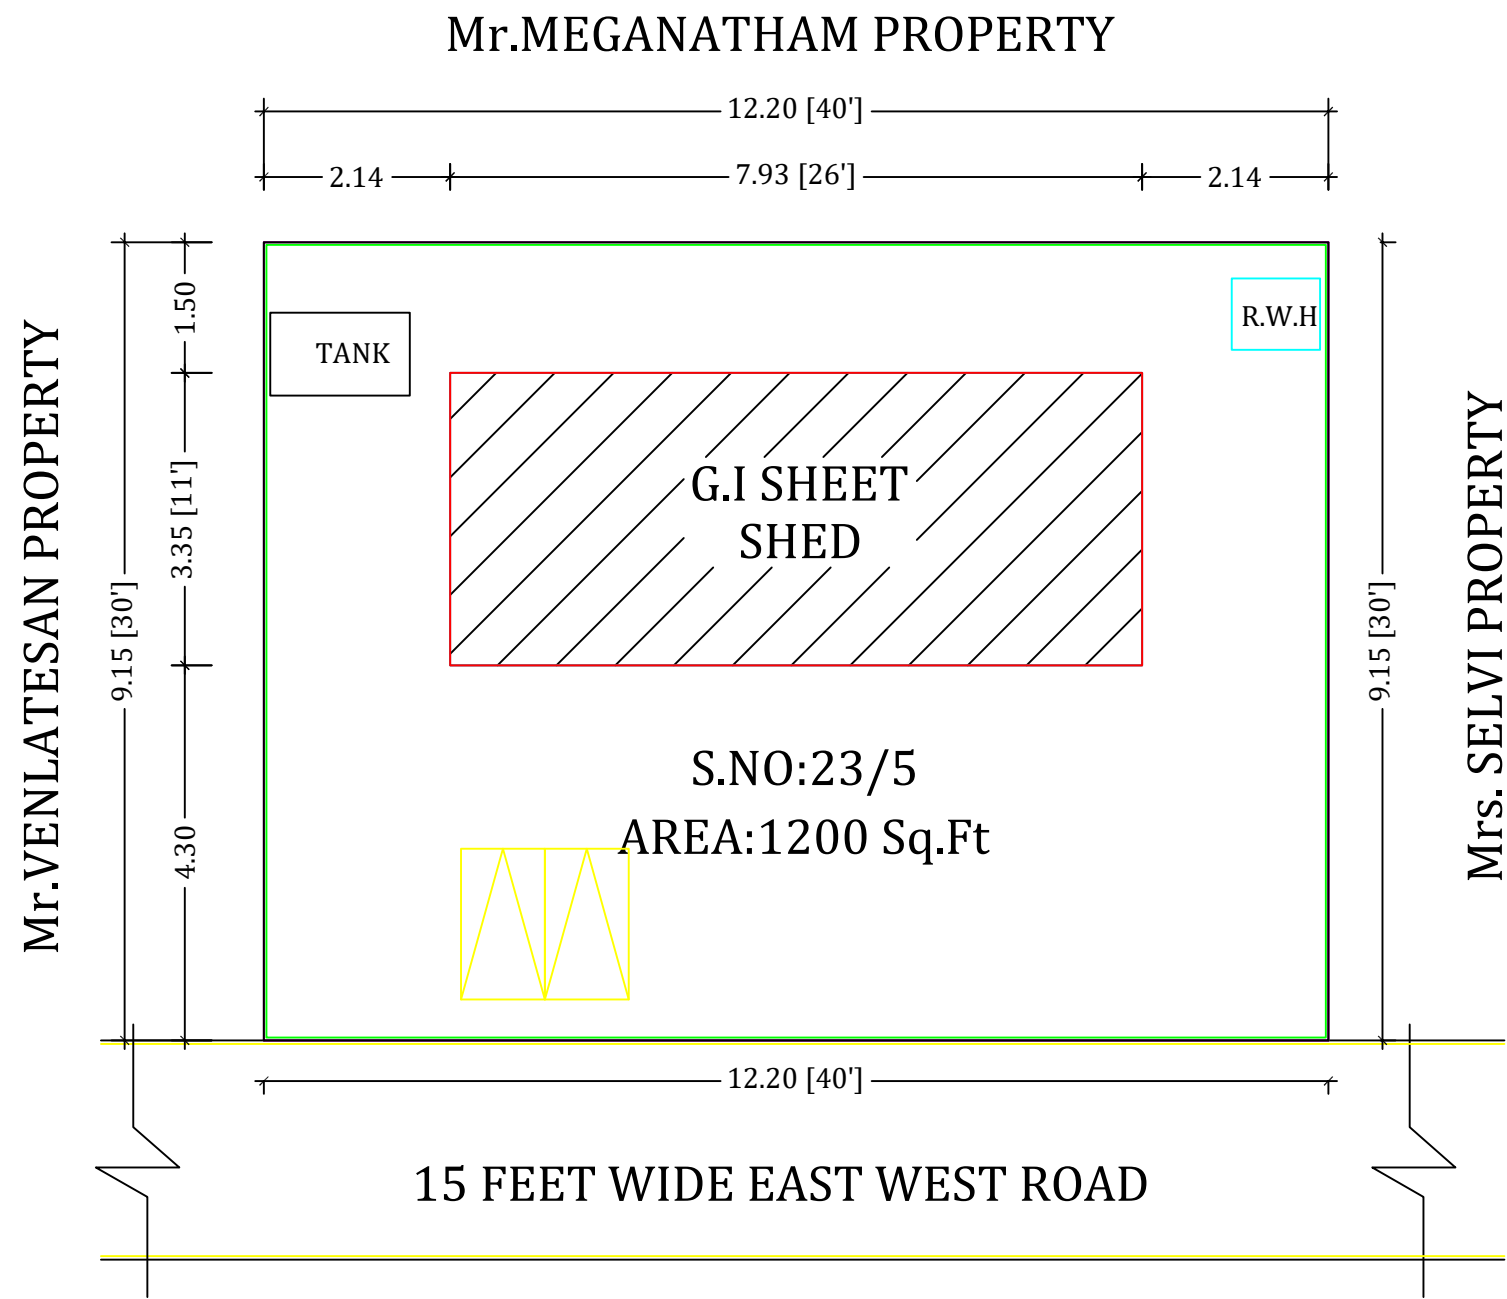

SITE PLAN SCALE 1:100

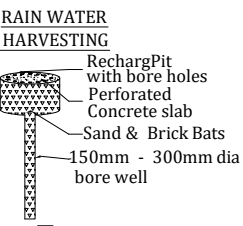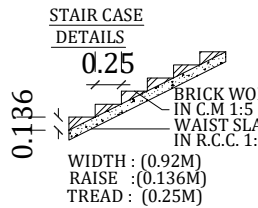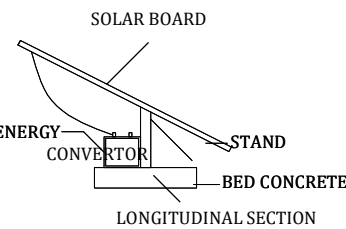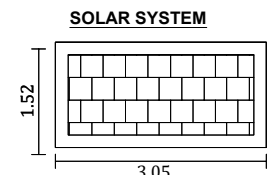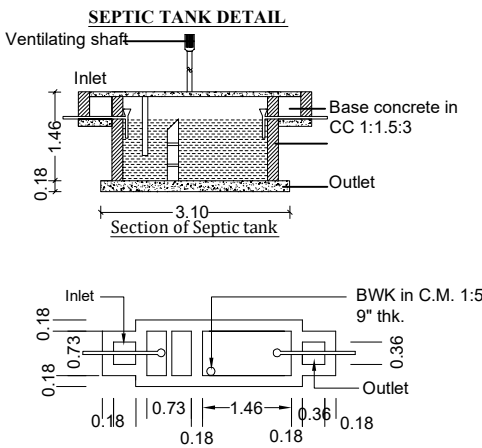

JOINERY DETAILS:

ROLLINS SHUTTER	10'0" X 8'0"	3.05 X 2.44
DOOR 1	2'6" X 7'0"	0.76 X 2.13
OPEN	3'3" X 7'0"	1.00 X 2.13
WINDOW	6'0" X 5'0"	1.83 X 1.52
WINDOW 1	4'0" X 4'6"	1.22 X 1.37
VENTILLATOR	3'0" X 2'6"	0.91 X 0.76