

PLAN SHOWING THE PROPOSED CONSTRUCTION OF R.C.C ROOF COMMERCIAL BUILDING IN


S.F.NO:276/3H, PATTa NO:3938, AT MOSARAN VALAVU, NANGAVALLI TO THARAMANGALAM

MAIN ROAD NEAR , PERIYASORAGAI VILLAGE AND PANCHAYAT , NANAGAVALLI UNION ,

METTUR TALUK, SALEM DISTRICT.


APPLICANT :

Mrs. INDUMATHI W/O Mr.SEENIVASAN.

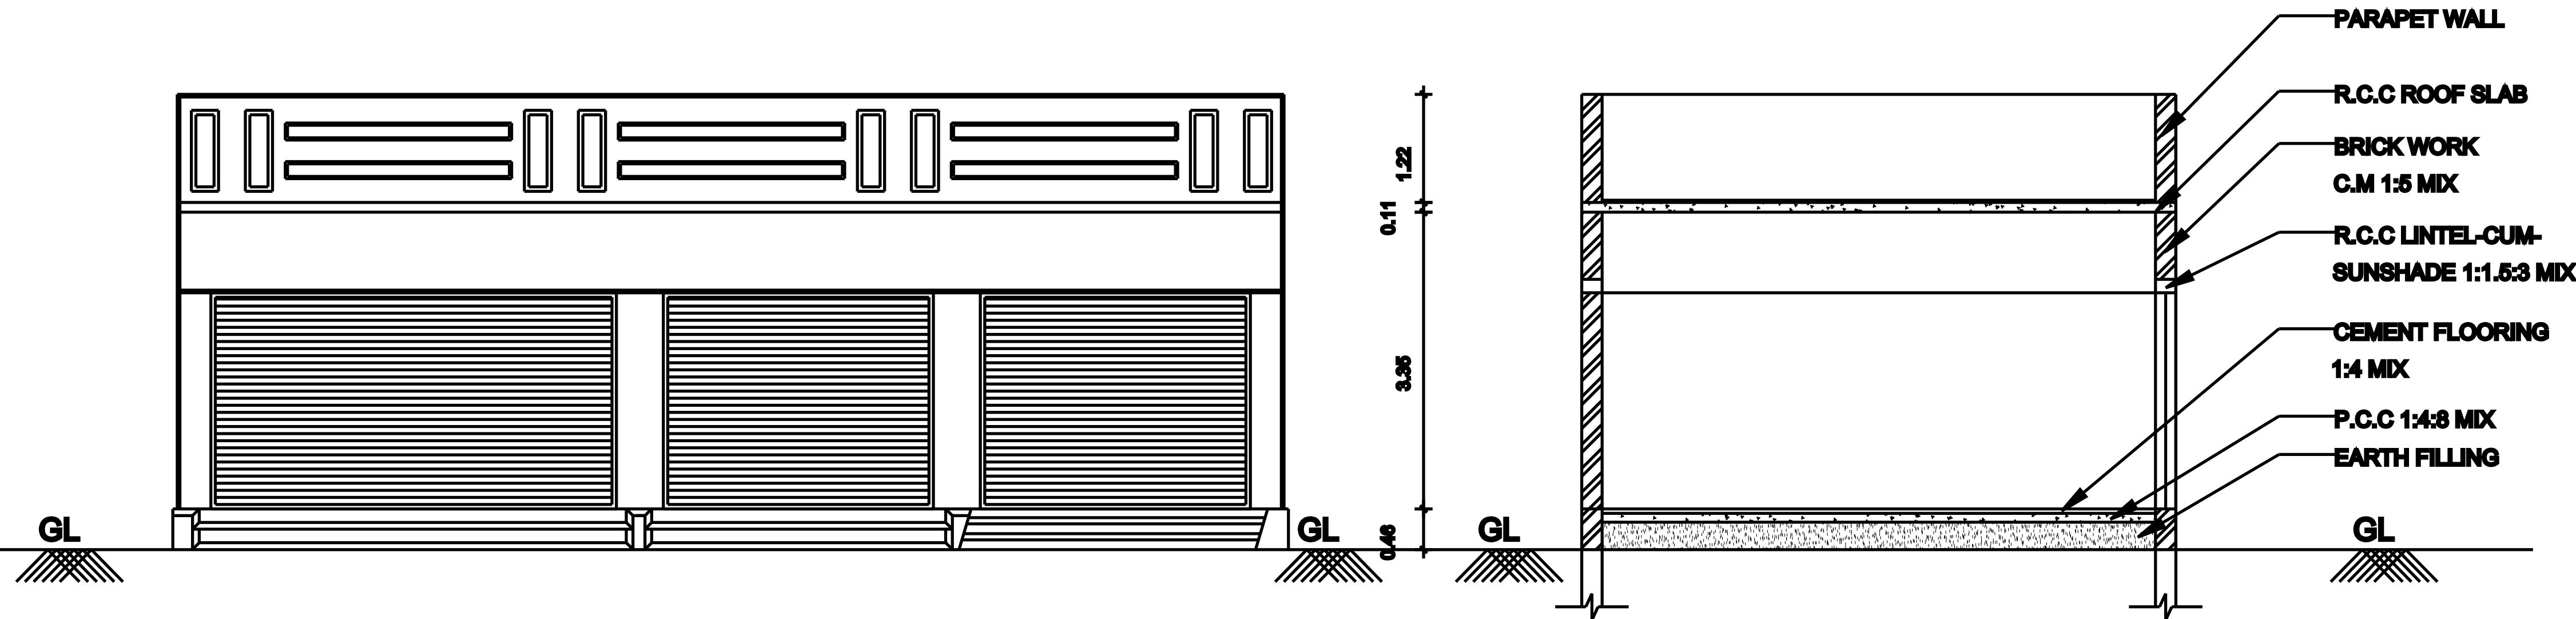


ELEVATION

SECTION ON "AA"

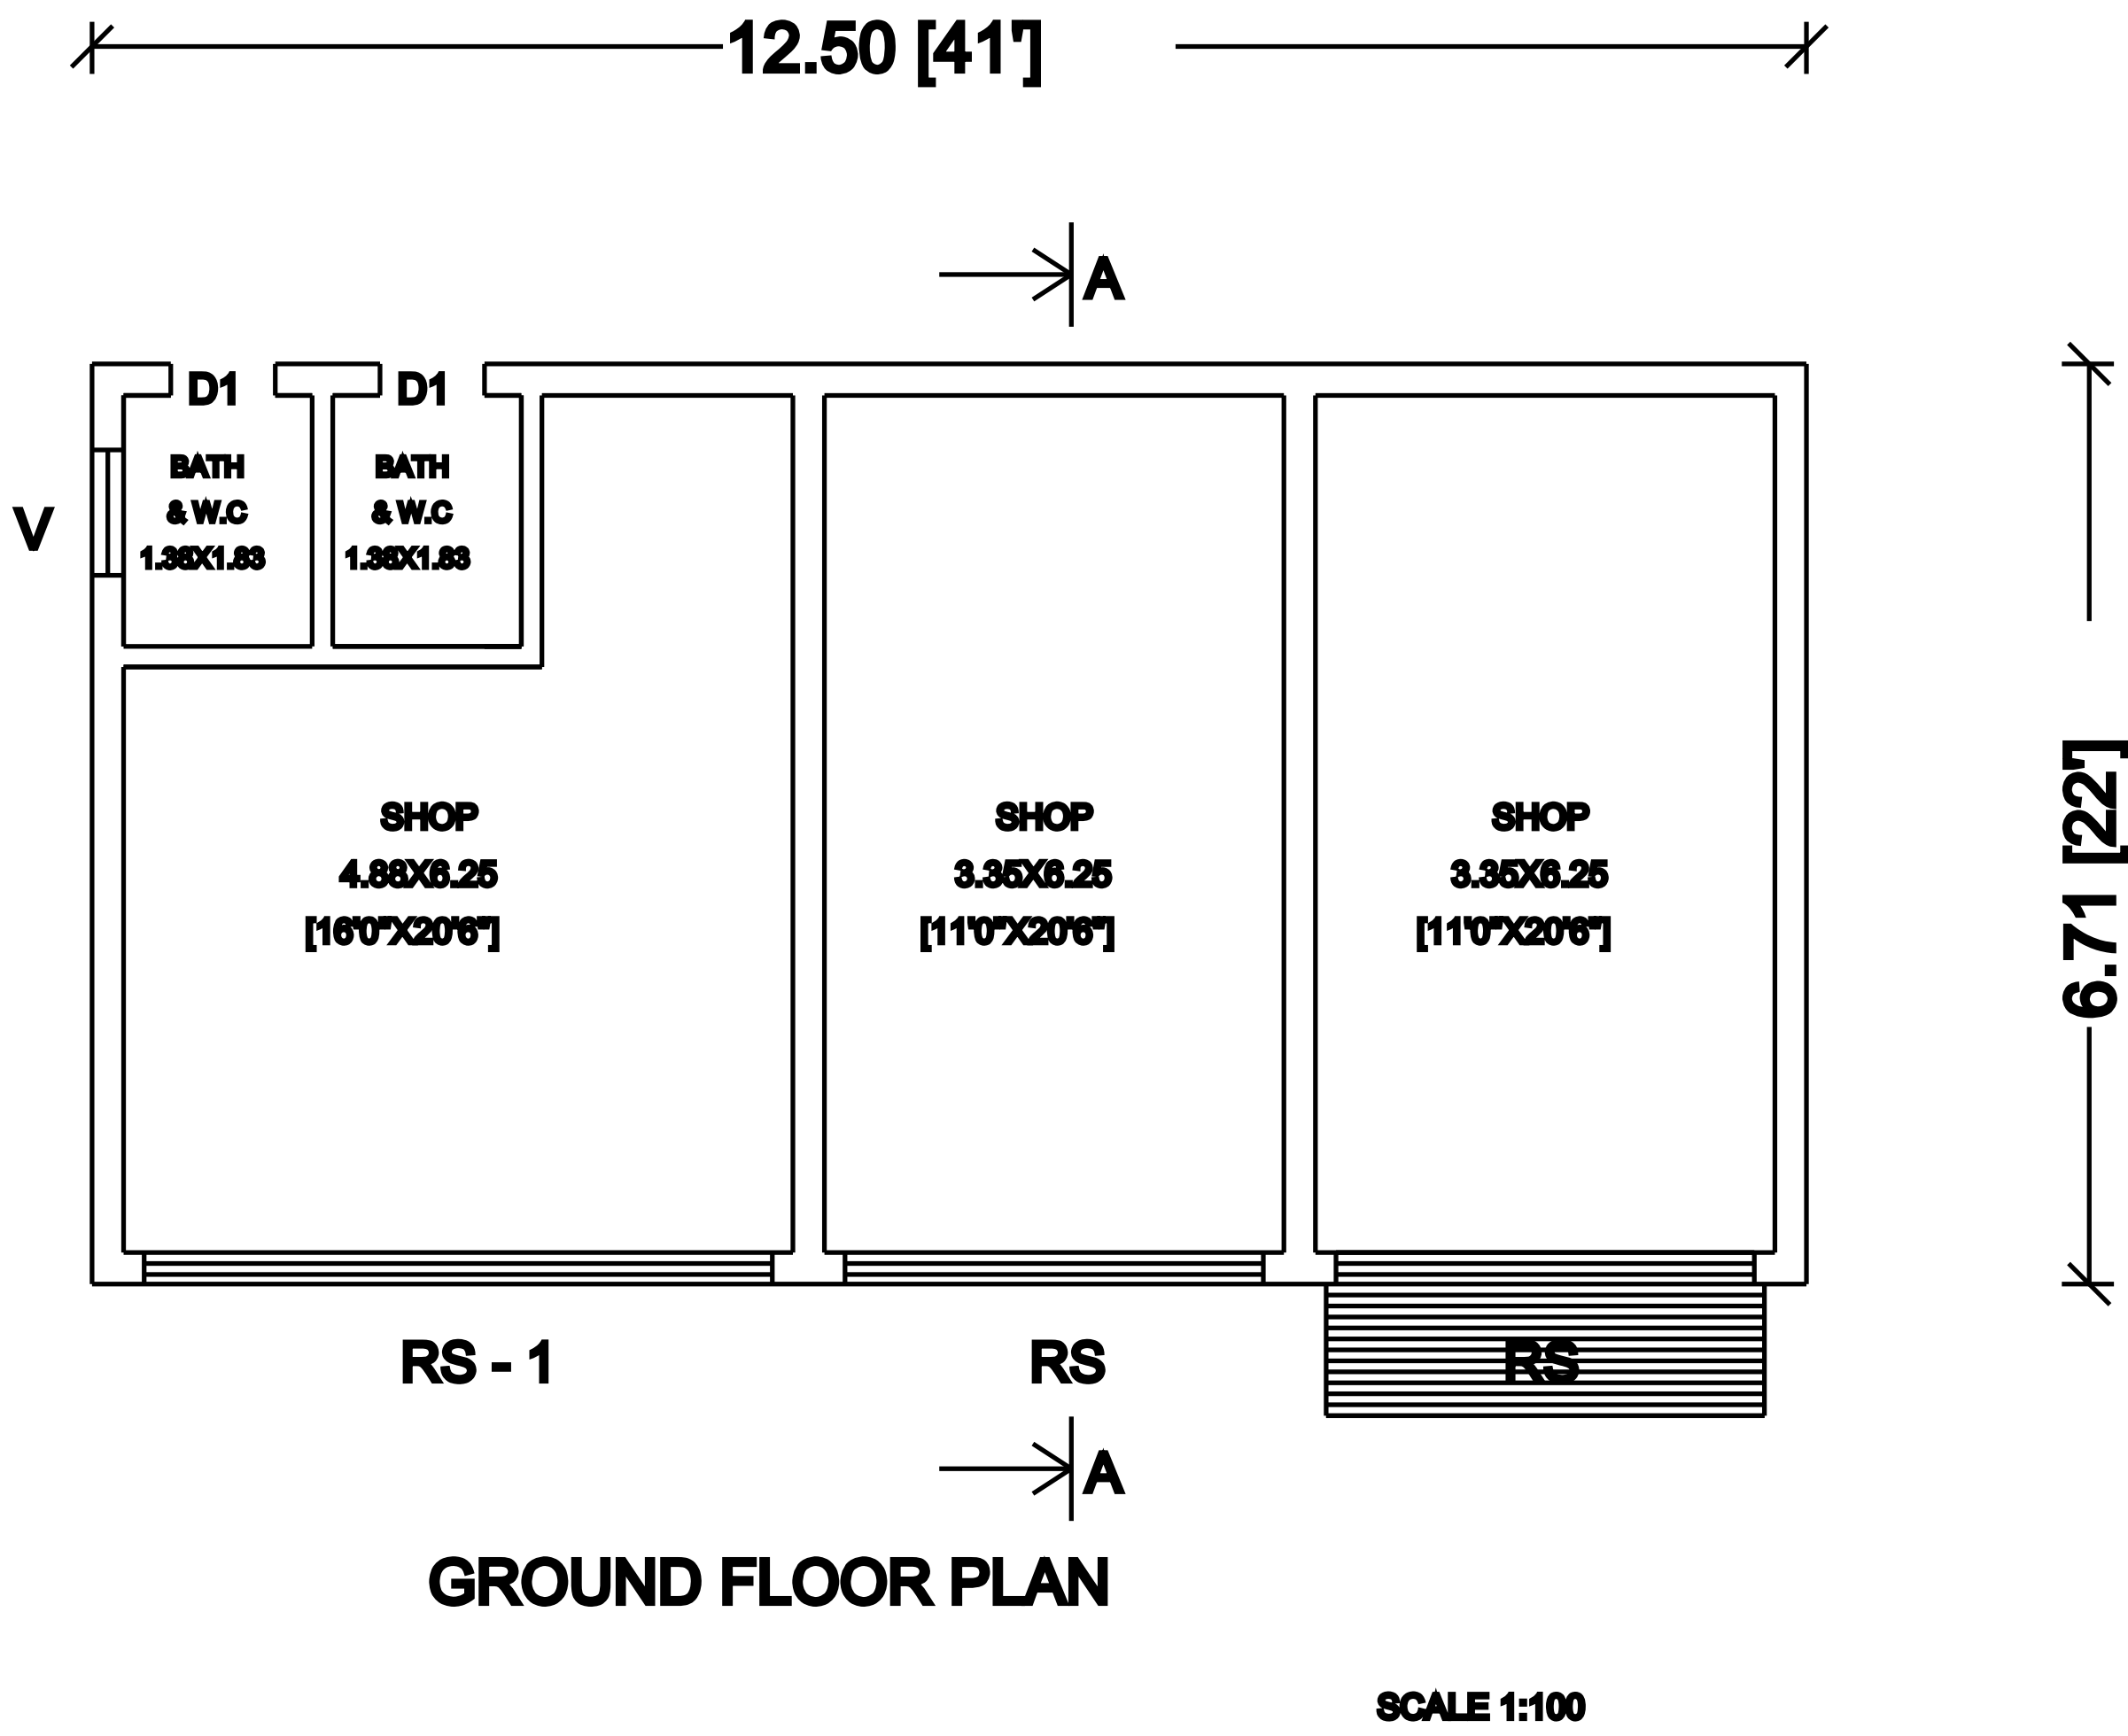

SITE PLAN: [SCALE 1:500]

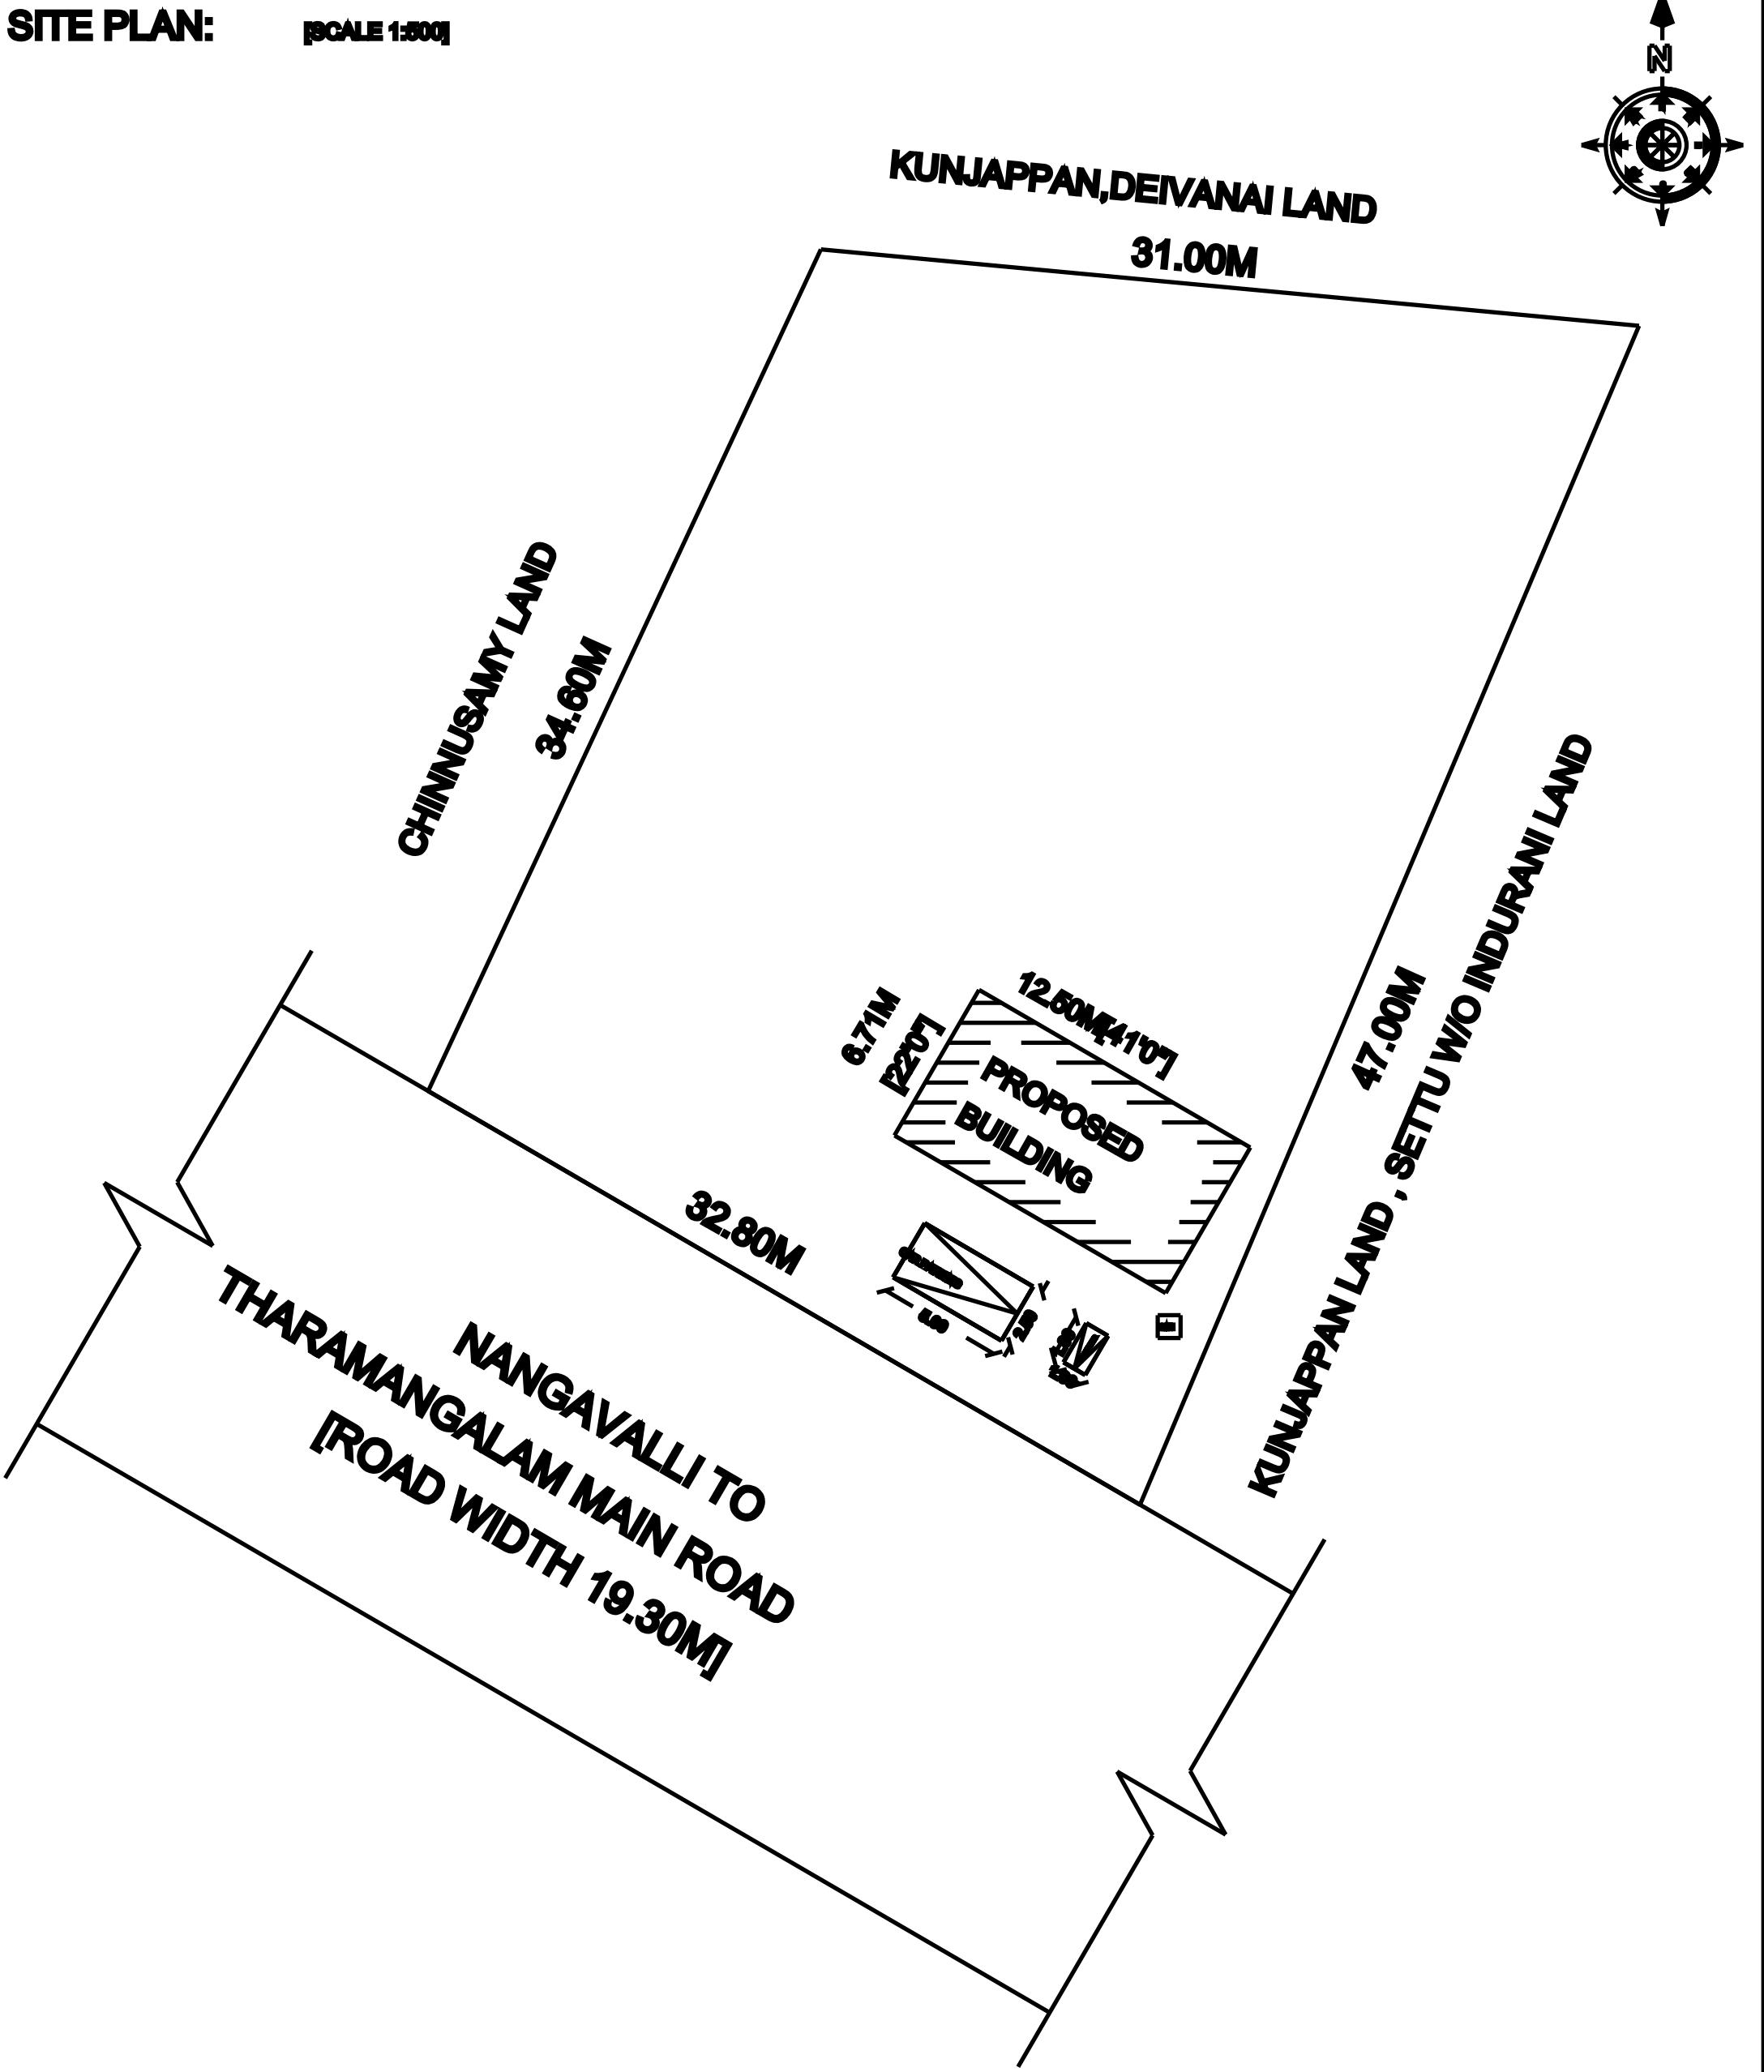

SCALE 1:100
ALL DIMENSIONS ARE IN METER

AREA STATEMENT

DESCRIPTION	SQ.FT	SQ.M
AREA OF SITE [AS PER DOCUMENT]		
S.F.NO:276/3H [34 1/2 CENT]	15028.20	1396.16
AREA OF SITE [PATTa/FMB/ PLR]		
S.F.NO:276/3H	15069.48	1400.00
PLINTH AREA	902.00	83.87
CARPET AREA	779.00	72.37
FSI : 0.060	PLOT COVERAGE 6.00%	


APPLICANT / OWNERS SIGNATURE

[Signature]


REGISTERED ENGINEER / LICENSED SURVEYOR

[Signature]
Dr. P. VENKATESAN, D.C.E.,
98/11, Licensed Building Surveyor,
Civil Contractor & Construction,
50/32, Valluvar Street,
NANGAVALLI - Po. 636 454.
Salem-Dt. Cell: 9942963771


KEY PLAN: [NOT TO SCALE]

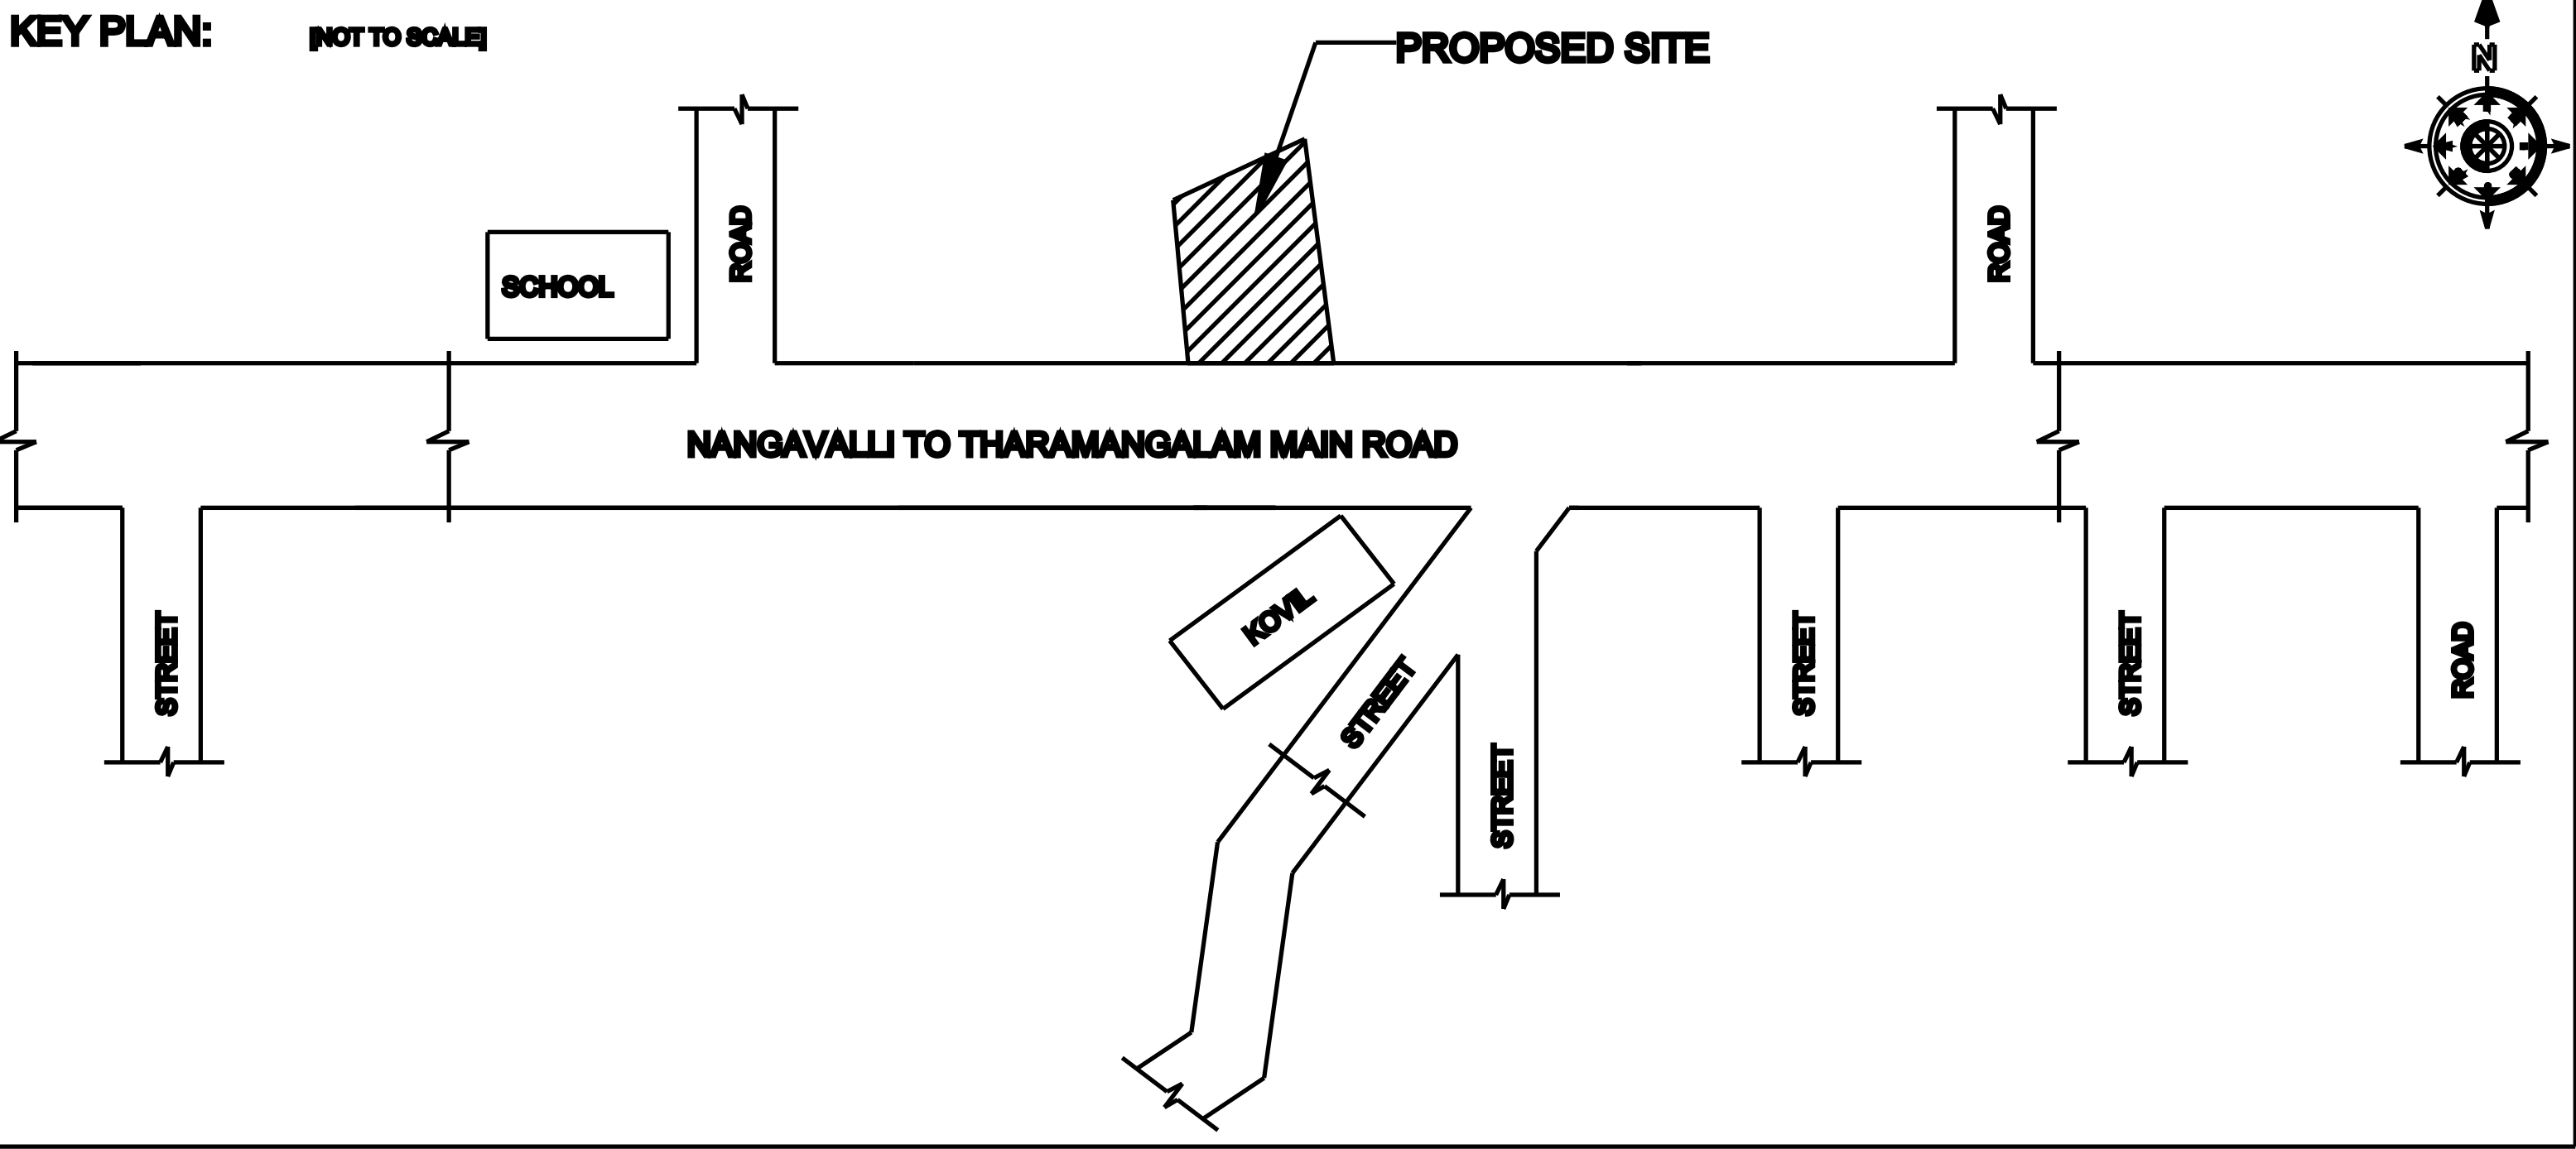

REFERENCE:
BOUNDARY SHOW
AS PROPOSED SHOW
AS ROAD SHOW AS

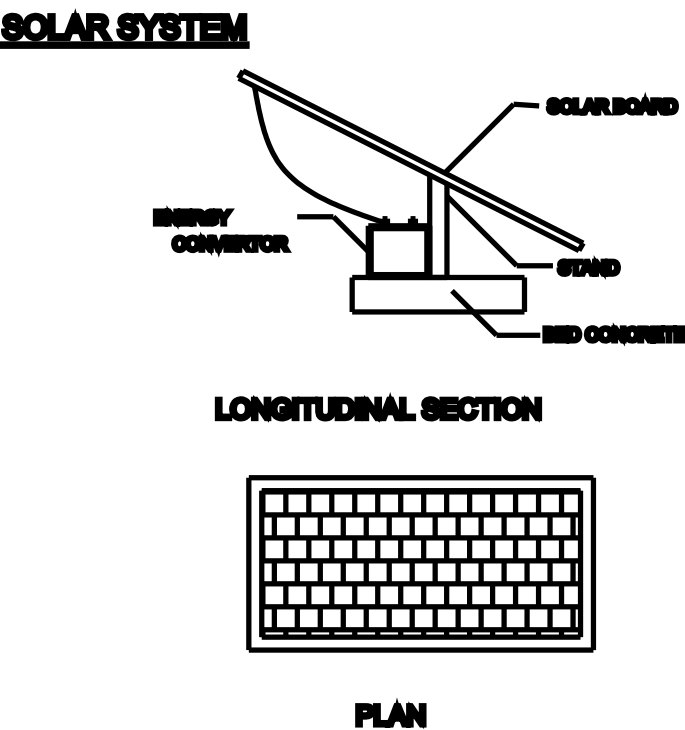


TOPO PLAN: [NOT TO SCALE]

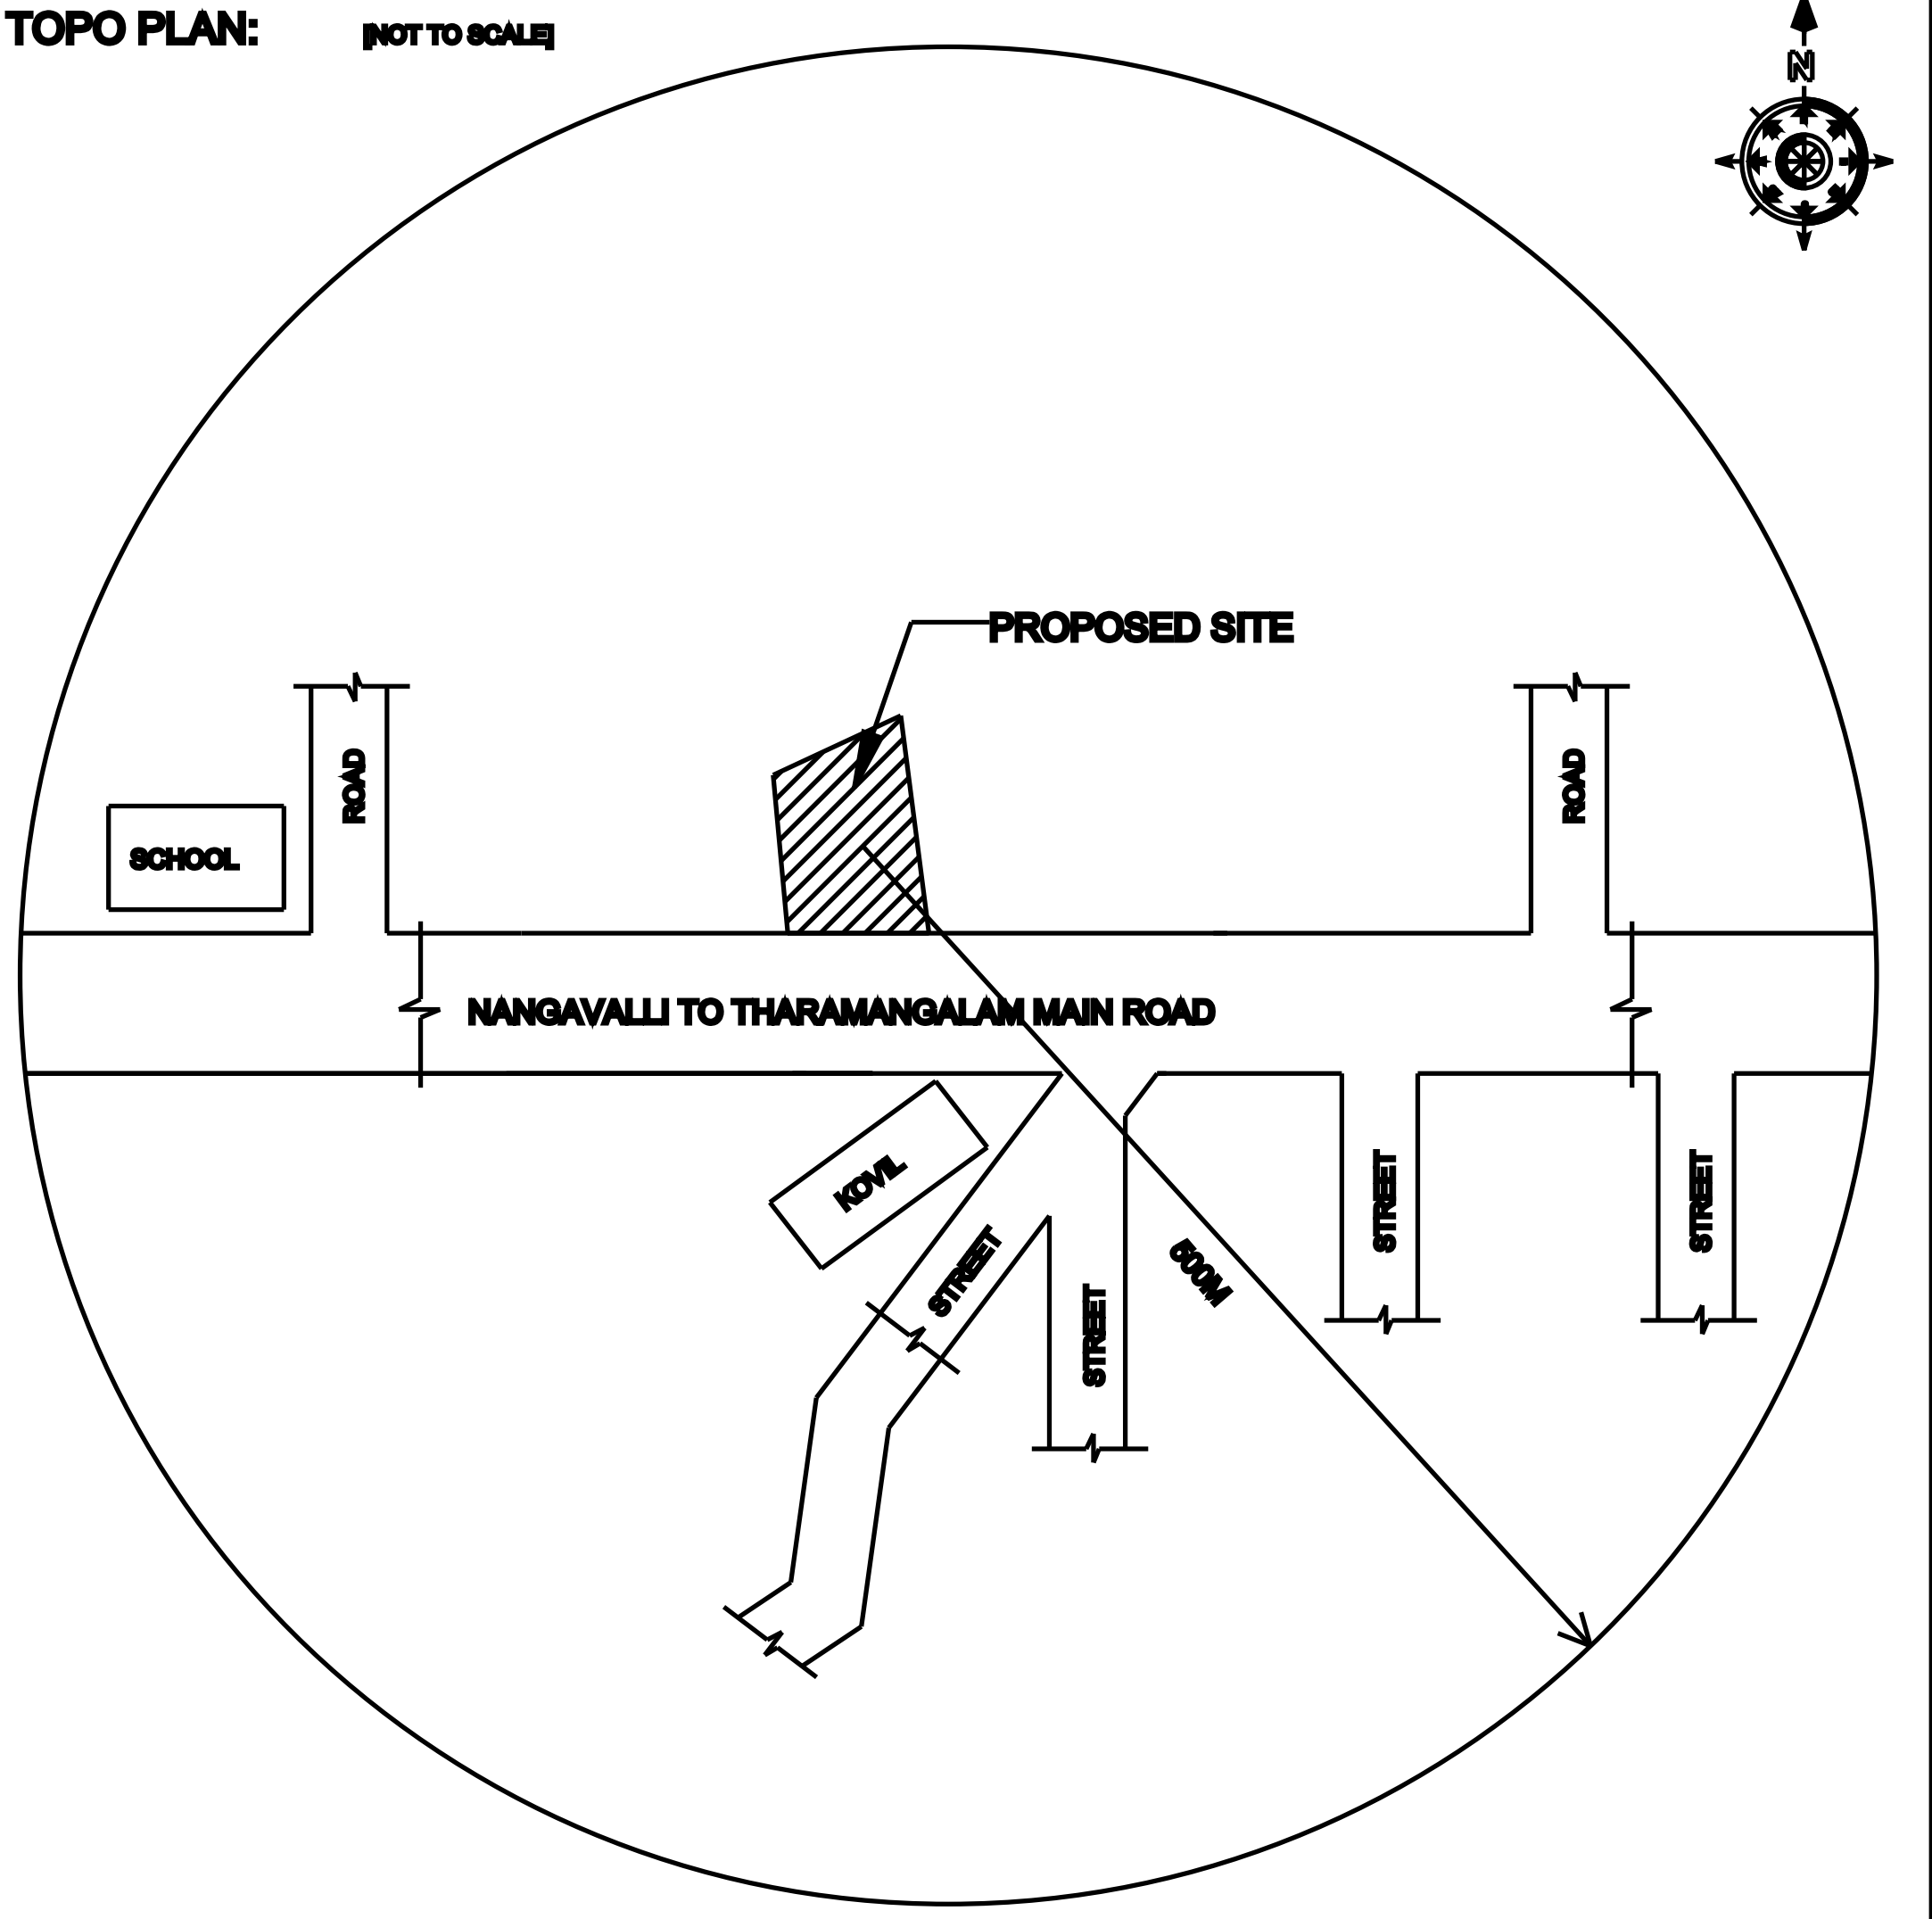


OFFICE USE ONLY


SEPTIC TANK

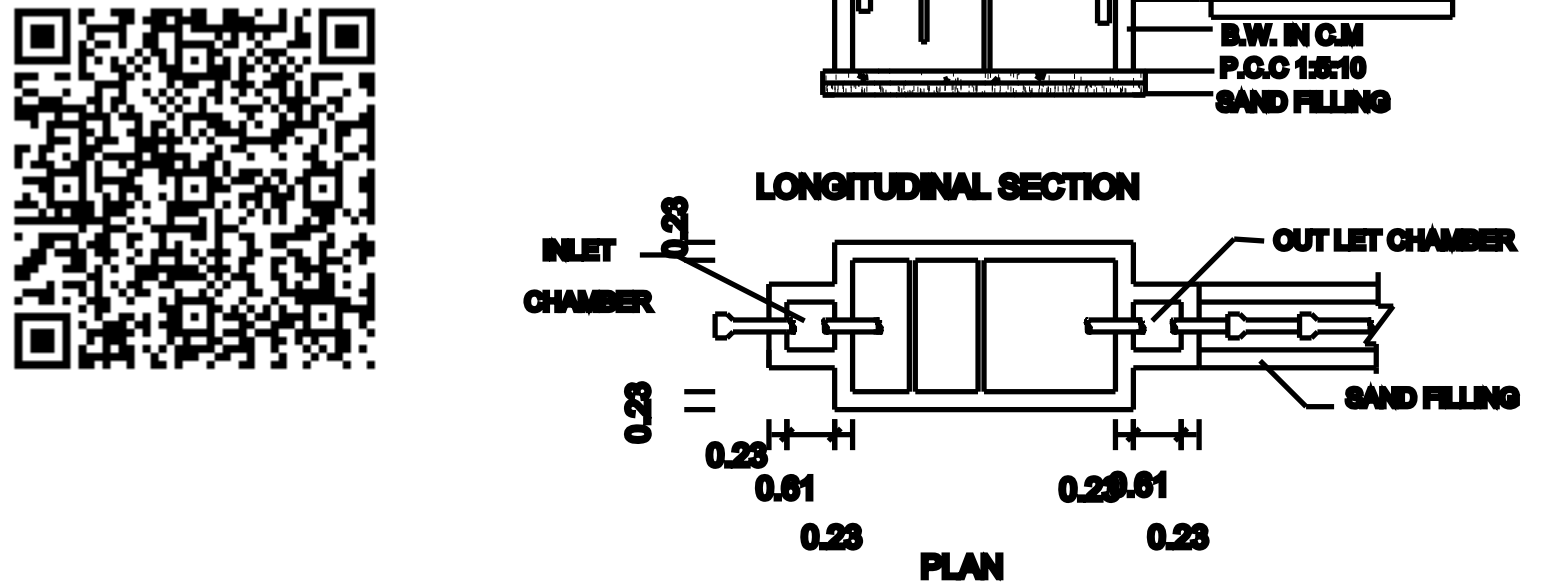

CONSERVATION OF RAIN WATER

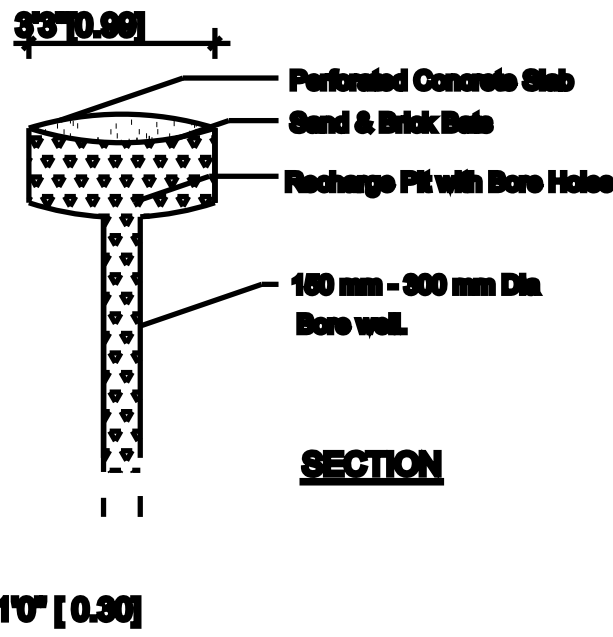

FOUNDATION DETAILS

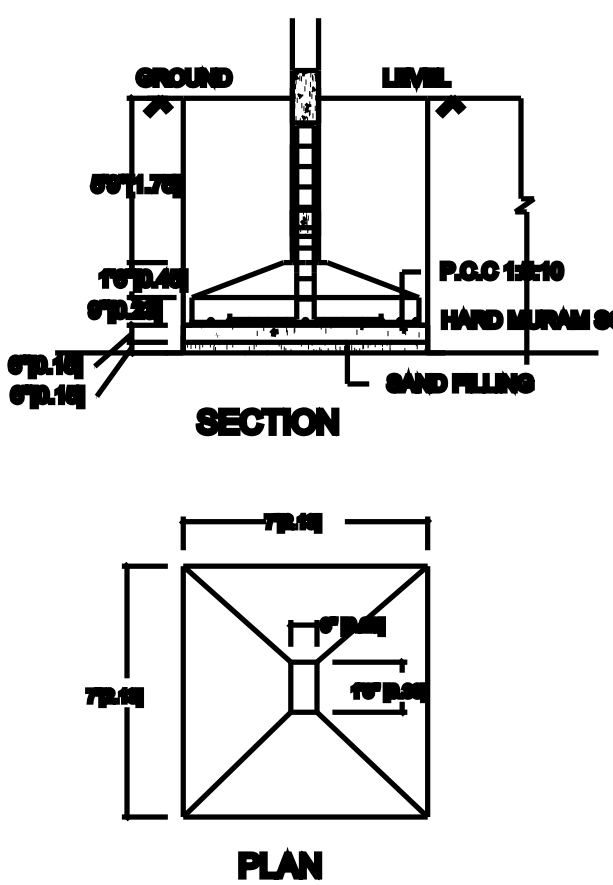

SCHEDULED OF JOINERIES:

RS - Rolling Shutter	- 10'0"x8'0" - 3.06x2.44 (2Nos)
RS -1 - Rolling Shutter	- 18'0"x8'0" - 4.88x2.44 (1Nos)
D1 - Door	- 2'6"x7'0" - 0.76x2.13 (2Nos)
V-Ventilator	- 3'0"x2'0" - 0.91x0.80 (2Nos)

F - FIRE EXTINGUISHER
APARATUS PROVIDED
IN NECESSARY PLACES.