

PLAN SHOWING THE PROPOSED NEW CONSTRUCTION OF R.C.C ROOFING RESIDENTIAL GROUND FLOOR BUILDING IN

S.F NO: 87/2B[NEW], PATTA NO:225, THENKUMARAI VILLAGE, THALAIVASAL (TK), SALEM (DT).

SCALE 1: 100

NAME OF THE APPLICANT: Mr. A.MUTHAIYAN S/O ANNAKARAI.




PLAN ,ELEVATION AND SECTION	SCALE 1:100	ALL DIMENSIONS ARE IN " METER"
SCHEDULE OF JOINERIES :-		
JOINERIES	METER	FEET
MD - MAIN DOOR	0.90 X 2.10	3'0" X 7'0"
D - DOOR	0.90 X 2.10	3'0" X 7'0"
W - WINDOW	1.22 X 1.22	4'0" X 4'0"
V - VENTILATOR	0.90 X 0.61	3'0" X 2'0"
O - OPEN	0.90 X 2.10	3'0" X 7'0"

AREA PARTICULARS


AREA OF THE SITE:	SQ.M	SQ.FT
SITE AREA 0.35 Cent	= 1416.25 SQ.M	= 15246.00 SQ.F
PROPOSED BUILDING :	SQ.M	SQ.FT
GROUND FLOOR	= 44.54 SQ.M	= 479.50 SQ.F
TOTAL (FSI AREA)	= 44.54 SQ.M	= 479.50 SQ.F
CARPET AREA :	SQ.M	SQ.FT
GROUND FLOOR	= 36.92 SQ.M	= 397.50 SQ.F
TOTAL	= 36.92 SQ.M	= 397.50 SQ.F
AREA OF OPEN SPACE (GF)	= 1371.71 SQ.M	= 14766.50 SQ.F

APPLICANT:-	REGISTERED ENGINEER:-
 Mr.A.MUTHAIYAN.	 Er.R.MANIKANDAN, DCE. PUGAL ASSOCIATES, REGISTERED ENGINEER (RE-III) REG.No:048/LS/2019/00004, NARASINGAPURAM MUNICIPLALITY, ATTUR TALUK, SALEM DISTRICT.


APPROVAL:

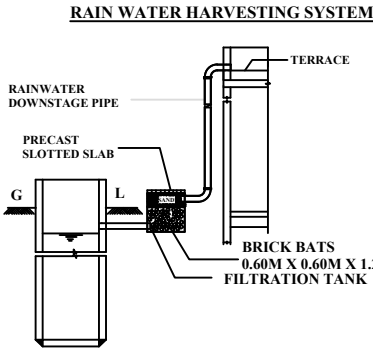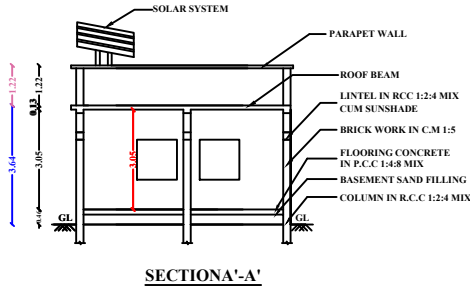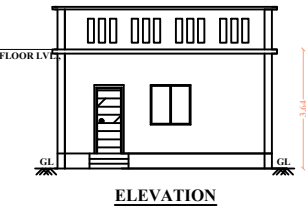


TYP.DET. COLUMN FOOTING

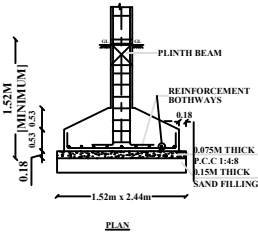



SOLAR HEATING WATER SYSTEM

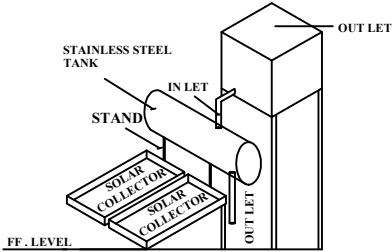


COLUMN FOOTING DETAILS

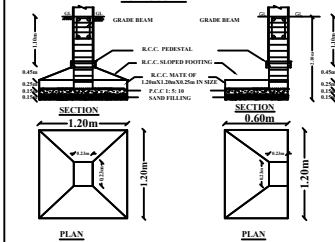


SEPTIC TANK

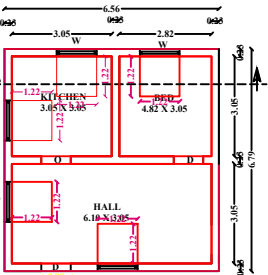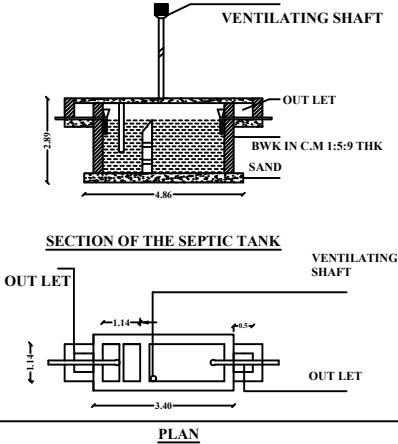

SITE PLAN
1:100 SCALE

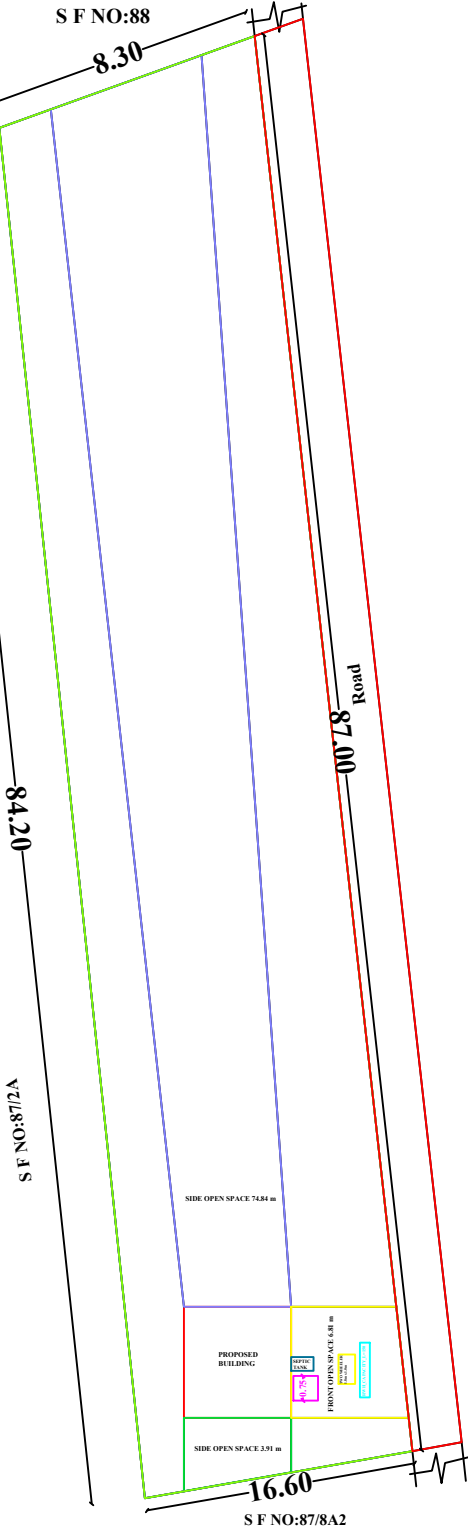

STAIRCASE DETAILS

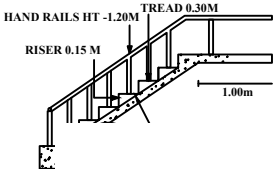

STA



RAIN WAT
OF RAIN W



SECTION ON RAIN WATER
COLLECTION TANK

ROAD SHOWN IN - BLUE BOUNDARY SHOWN IN - GREEN PRO.BUILDING SHOWN IN - RED RAIN WATER COLLECTION TANK IN - CYAN