

PLAN SHOWING THE PROPOSED NEW CONSTRUCTION OF R.C.C ROOFING RESIDENTIAL GROUND FLOOR BUILDING IN

S.F NO: 48/1A2,[OLD],48/1A2C[NEW], PATTA NO:171, UTHUPALAYAM VILLAGE, SANKARI (TK), SALEM (DT).

SCALE 1: 100

NAME OF THE APPLICANT: Mr. G.VENKATRAMANJI S/O GOVINDASAMY.

PLAN ,ELEVATION AND SECTION	SCALE 1:100	ALL DIMENSIONS ARE IN " METER"
SCHEDULE OF JOINERIES :-		
JOINERIES	METER	FEET
MD - MAIN DOOR	0.90 X 2.10	3'0" X 7'0"
D - DOOR	0.90 X 2.10	3'0" X 7'0"
W - WINDOW	1.22 X 1.22	4'0" X 4'0"
V - VENTILATOR	0.90 X 0.61	3'0" X 2'0"
O - OPEN	0.90 X 2.10	3'0" X 7'0"

AREA PARTICULARS

AREA OF THE SITE:	SQ.M	SQ.FT
SITE AREA 2 Acre 38 1/2 Cent	= 9650.77 SQ.M	= 103890.50 SQ.F

PROPOSED BUILDING :	SQ.M	SQ.FT
GROUND FLOOR	= 58.52 SQ.M	= 630.00 SQ.F

TOTAL (FSI AREA)	= 58.52 SQ.M	= 630.00 SQ.F
------------------	--------------	---------------

CARPET AREA :	SQ.M	SQ.FT
GROUND FLOOR	= 49.00 SQ.M	= 527.48 SQ.F

TOTAL	= 49.00 SQ.M	= 527.48 SQ.F
-------	--------------	---------------

AREA OF OPEN SPACE (GF)	= 9592.25 SQ.M	= 103260.50 SQ.F
-------------------------	----------------	------------------






APPLICANT:-

Mr. G.VENKATRAMANJI


REGISTERED ENGINEER:-

Er.R.MANIKANDAN, DCE.
PUGAL ASSOCIATES,
REGISTERED ENGINEER (RE-III)
REG.No:048/LS/2019/00004,
NARASINGAPURAM MUNICIPLALITY,
ATTUR TALUK,
SALEM DISTRICT.


APPROVAL:

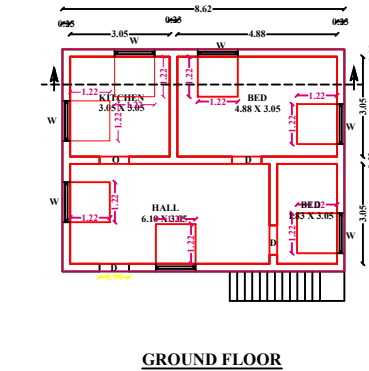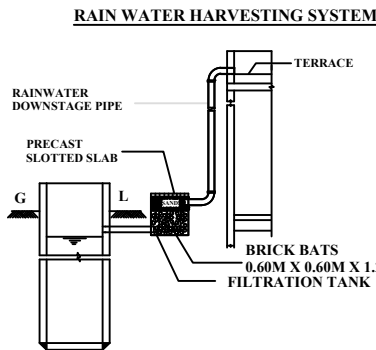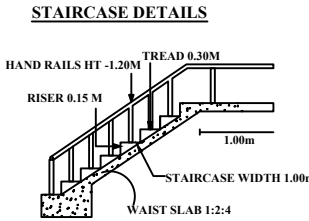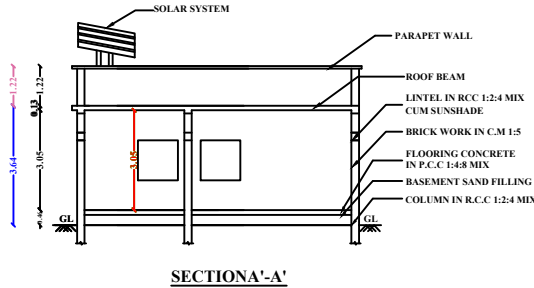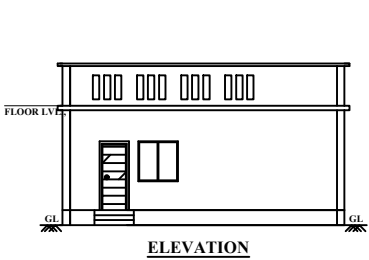


SITE PLAN
1:100 SCALE

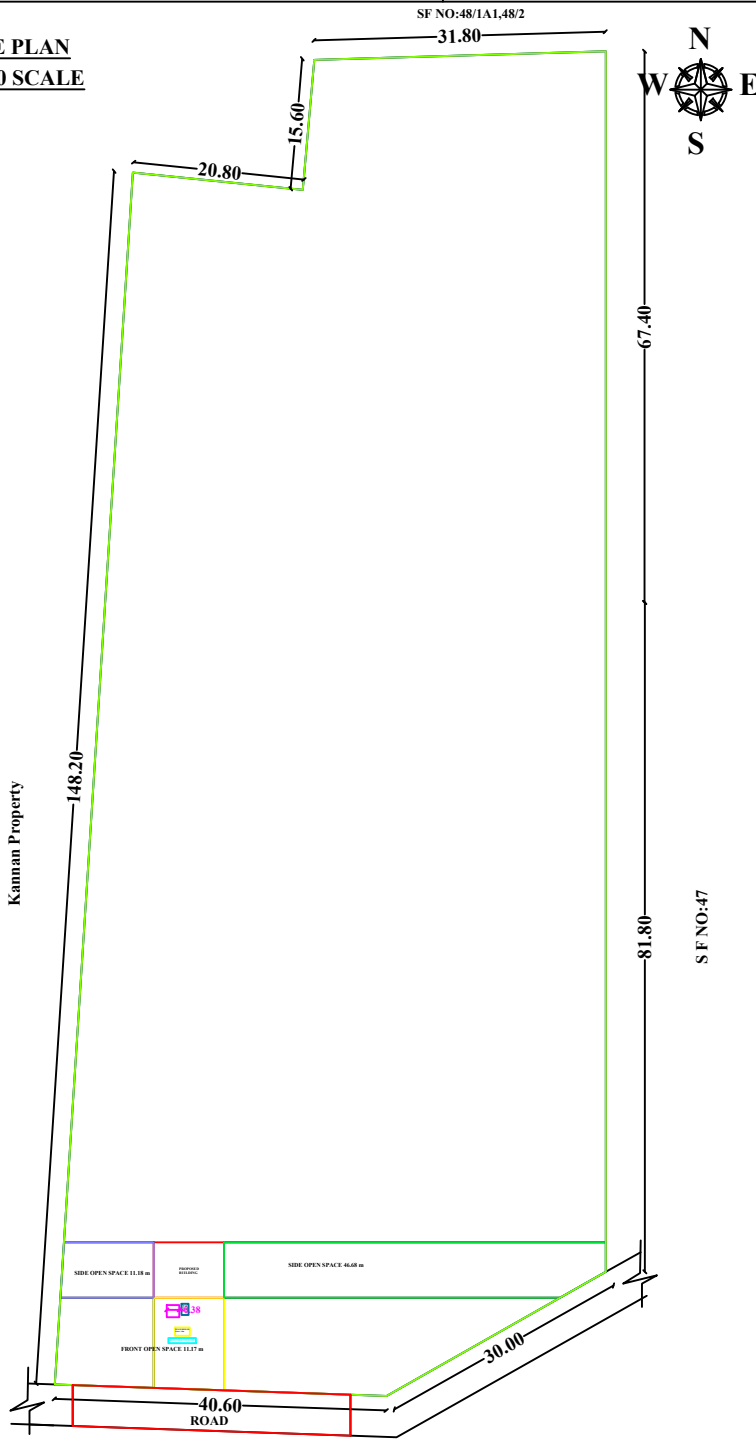


TYP.DET. COLUMN FOOTING

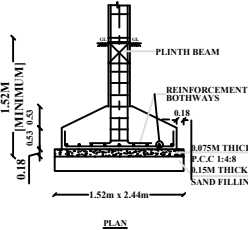


SOLAR HEATING WATER SYSTEM

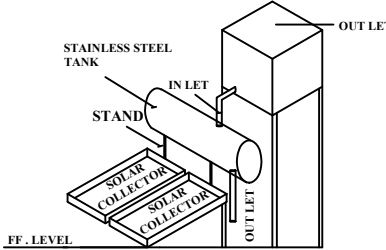

COLUMN FOOTING DETAILS

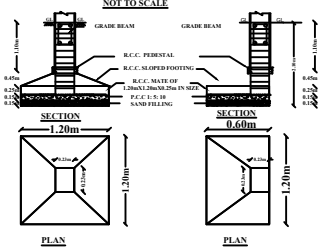

SEPTIC TANK

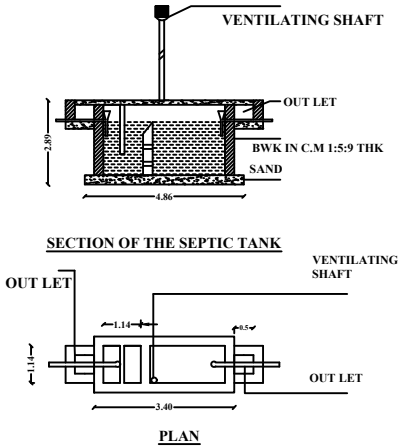

SITE PLAN
1:100 SCALE



SECTION ON RAIN WATER
COLLECTION TANK

ROAD SHOWN IN - BLUE BOUNDARY SHOWN IN - GREEN PRO.BUILDING SHOWN IN - RED RAIN WATER COLLECTION TANK IN - CYAN