


PLAN SHOWING THE PROPOSED CONSTRUCTION OF R.C.C. TERRACED GROUND FLOOR RESIDENTIAL BUILDING AFTER DEMOLISHING THE EXISTING MANGALORE TILE ROOFED BUILDING BEARING D.No: 1/343 IN OLD SURVEY No: 12/1 (PART), NEW SURVEY No: 233/8, PATTA No: 1315, KOTTAMETTUPATTI VILLAGE, KOTTAMETTUPATTI VILLAGE PANCHAYAT, OMALUR UNION, OMALUR TALUK, SALEM DISTRICT.


NAME OF THE OWNER: Mr. J. JAYAPRATHAP S/O. Mr. M. JAGADEESAN

N
↑


SCALE: 1:100

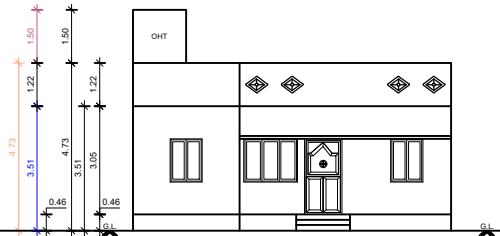


ELEVATION

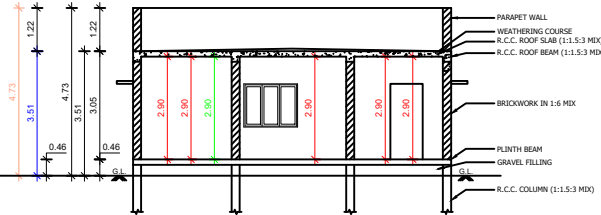




SECTION-BB

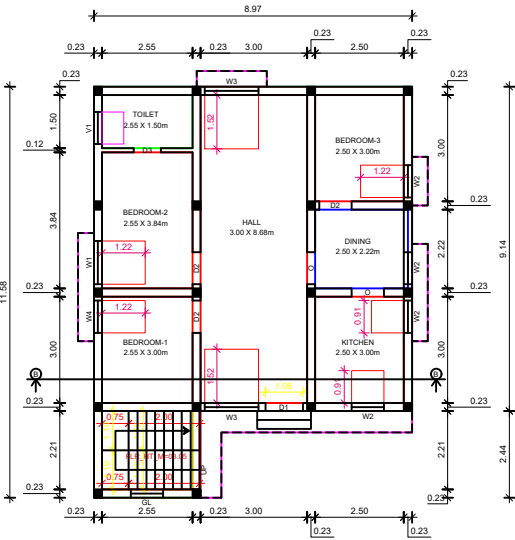


GROUND FLOOR PLAN

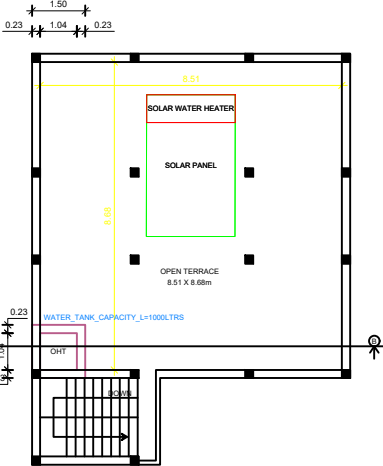

TERRACE FLOOR PLAN

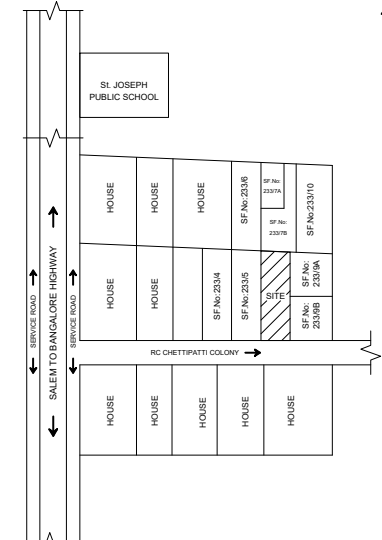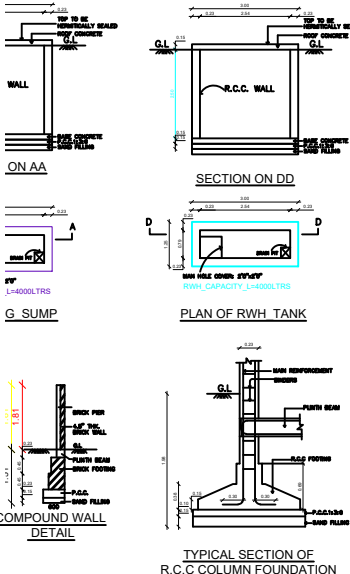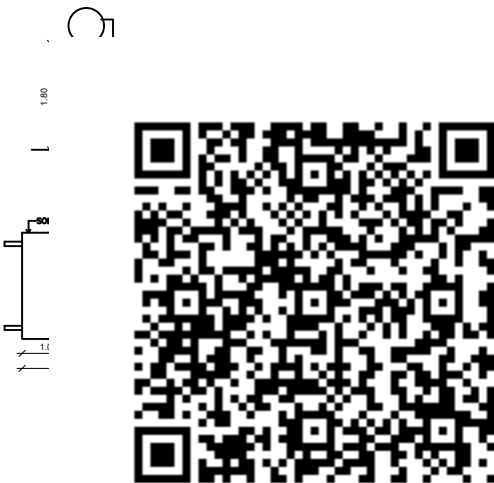

KEY PLAN
(NOT TO SCALE)

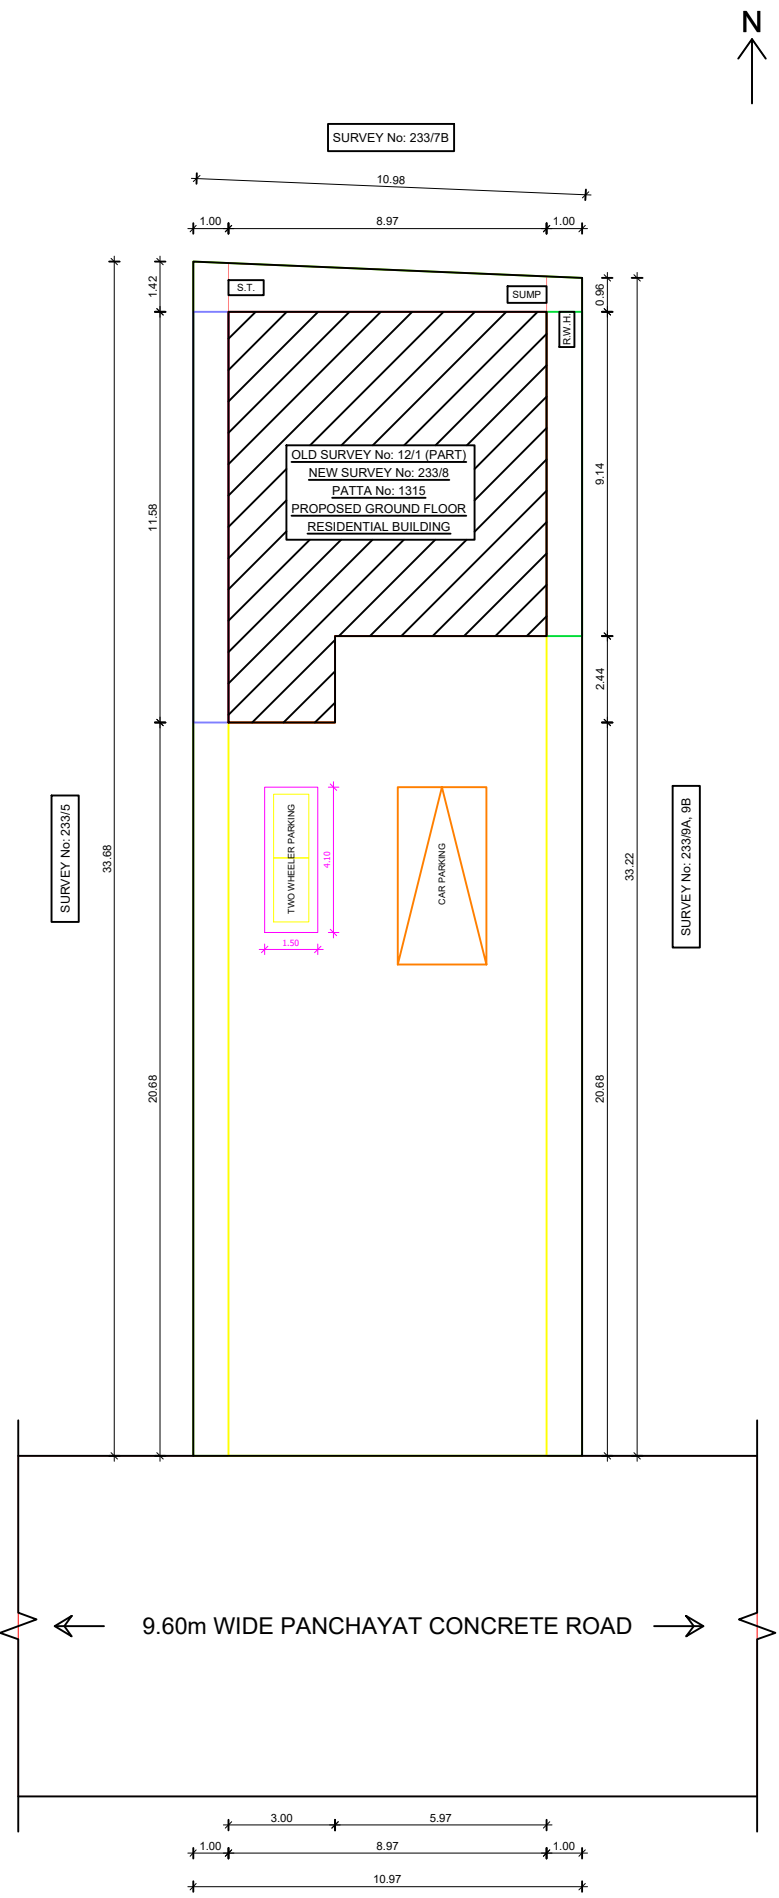

REFERENCE:
R.W.H. - RAIN WATER HARVESTER
S.T. - SEPTIC TANK
PROPOSED BUILDING

SITE PLAN

COLOUR INDEX:
SITE BOUNDARY
PROPOSED BOUNDARY
ROAD BOUNDARY

OFFICE USE:

SCHEDULE OF JOINERY:

TYPE	DESCRIPTION	SIZE (WIDTH X HEIGHT)
D1	DOOR	1.06 X 2.13 m
D2	DOOR	0.91 X 2.13 m
D3	DOOR	0.76 X 2.13 m
W1	WINDOW	1.22 X 1.22 m
W2	WINDOW	0.91 X 0.91 m
W3	WINDOW	1.52 X 1.52 m
W4	WINDOW	0.91 X 1.22 m
V1	VENTILATOR	0.91 X 0.61 m

AREA STATEMENT:

AREA DETAILS:	Sq.ft.	Sq.mt.
SITE AREA (AS PER DOCUMENT)	3951.00	367.06
SITE AREA (AS PER PATTA)	3951.00	367.06
SITE AREA (AS AT SITE)	3951.00	367.06
PROPOSED G.F. AREA	962.19	89.39
TOTAL PROPOSED AREA	962.19	89.39
OPEN AREA	2988.81	277.67

OWNER:

J. Jayaprathap

ENGINEER:

M. R. Sidheswaran

Er. R. SIDHESWARAN, B.E., M.I.E., F.I.V.,
Chartered Engineer, Approved Valuer,
Licensed Engineer, Consultant & Contractor
DTCP Registered Engineer Grade-I (RE)
Reg. No: 03/2022
No: 9/11-W-88, Sevvai Santhai Road,
Omalar Tk-636 455, Salem Dt.
Cell: 97900 06147