



SITE AND DETAILED PLAN SHOWING THE PROPOSED CONSTRUCTION OF GABLE ROOF RESIDENTIAL BUILDING (GROUND AND FIRST FLOOR) COMPRISED IN S.F.Nos. - 16/1B, 16/3B, 16/4B , 34/1B & 35/1B, OF NAGALUR VILLAGE AND VILLAGE PANCHAYAT, YERCAUD PANCHAYAT UNION AND TALUK, SALEM DISTRICT.


APPLICANT : M/s. BROOKWOOD FARMERS PRODUCER COMPANY LIMITED.
Mr.S.VIGNESHKUMAR S/o Mr.V.SAKTHIVEL., (MD)

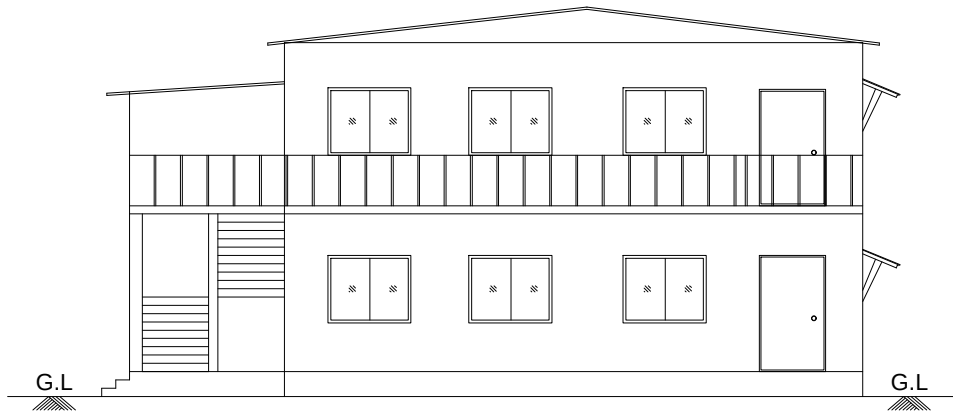


SITE PLAN
(SCALE 1 : 500)

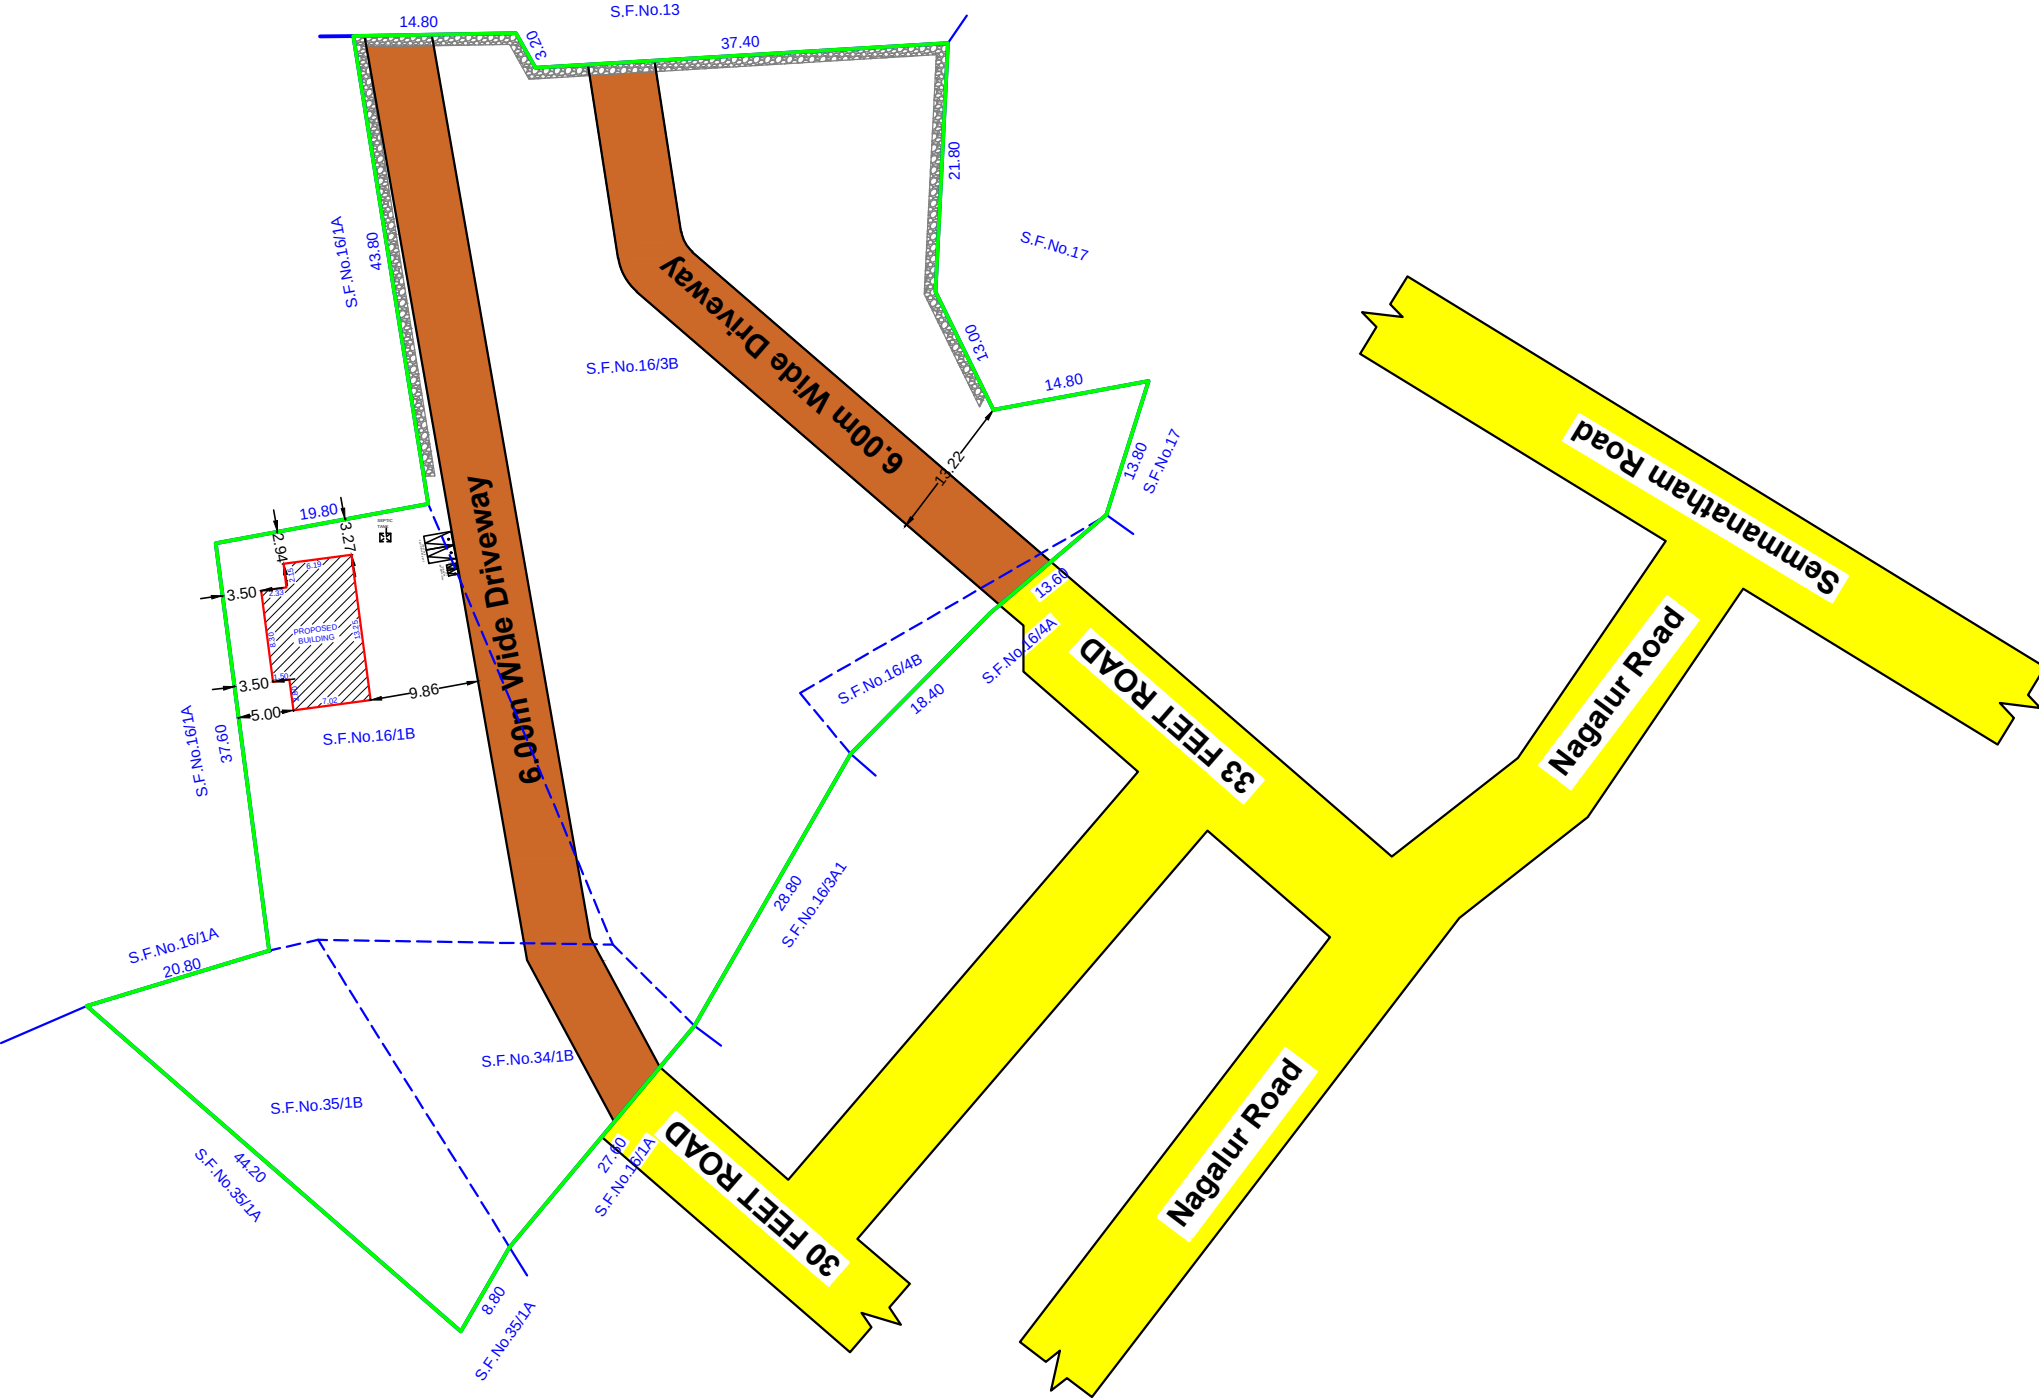


FRONT ELEVATION

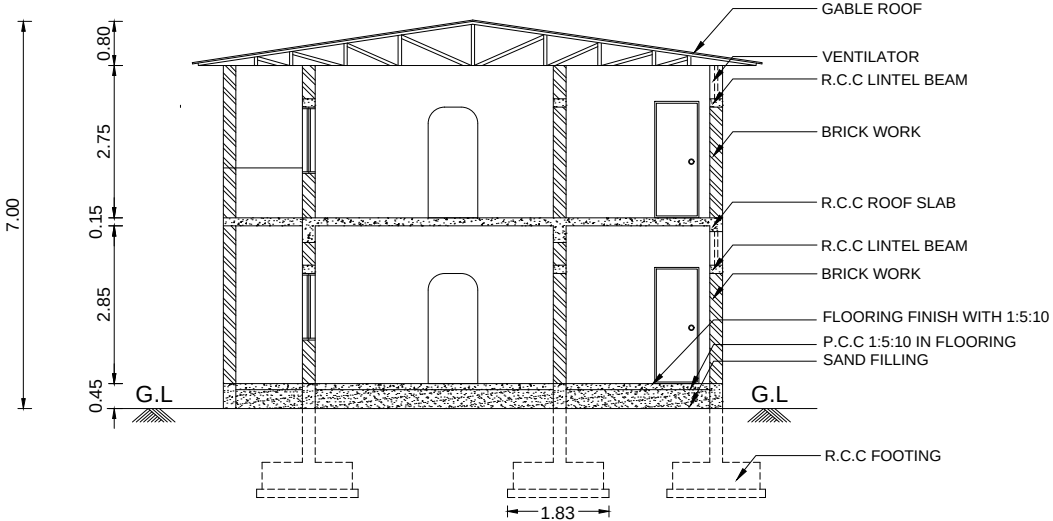


SECTION ON "AA"

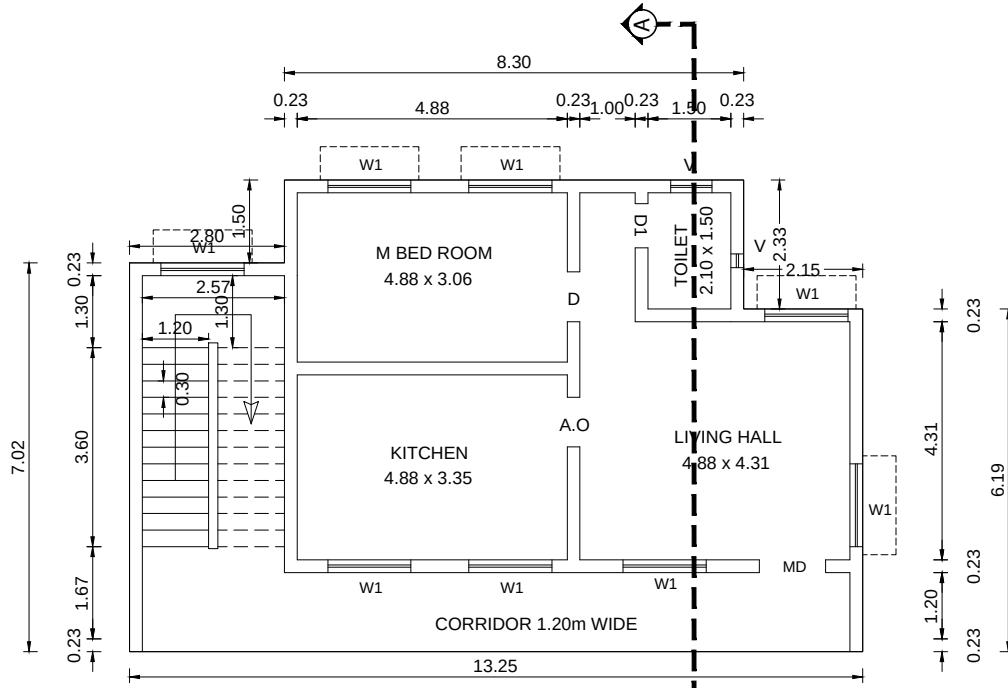


GROUND FLOOR PLAN

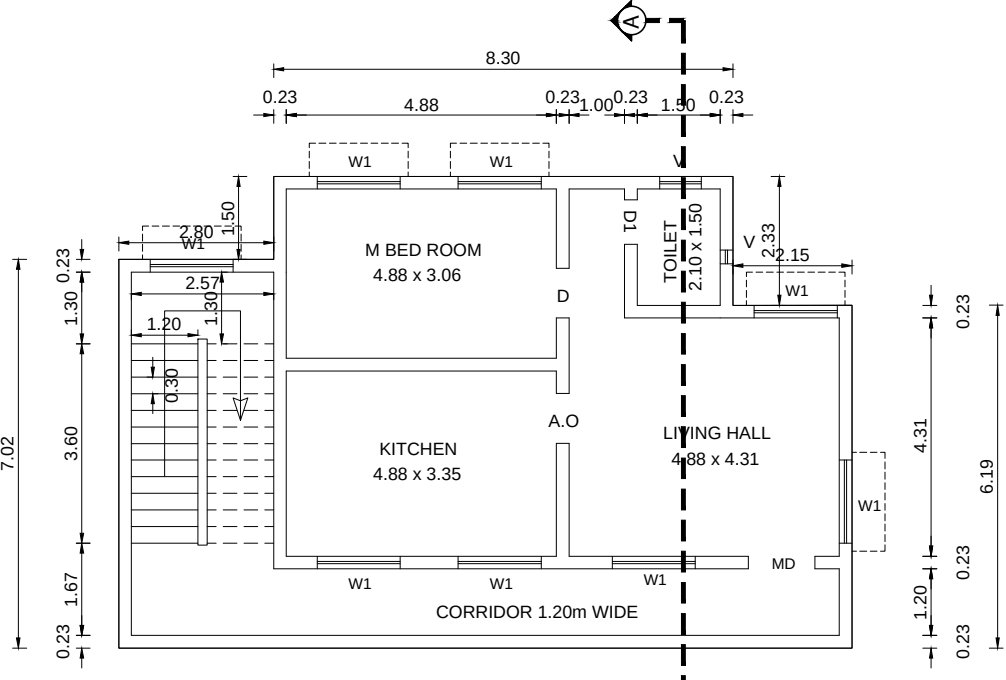


FIRST FLOOR PLAN

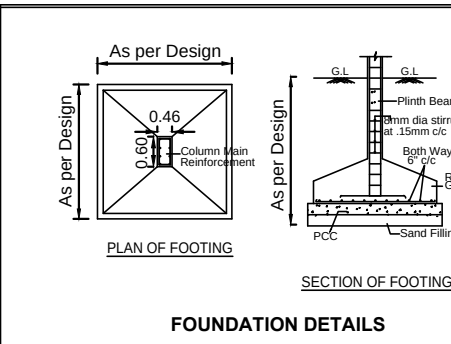

FOUNDATION DETAILS

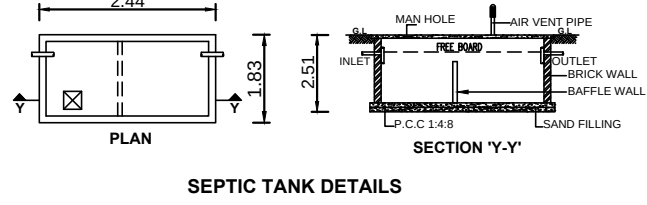

SEPTIC TANK DETAILS

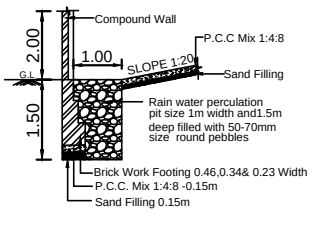

RAINWATER HARVESTING TRENCH

AREA STATEMENT					SCALE 1 : 100		ALL DIMENSIONS ARE IN "METRE"			
SITE AREA DETAILS (In Sq.m)					COLOUR REFERENCES					
AS PER LEASE DOCUMENT [1.49 1/4 ACRE]					6039.88		SITE BOUNDARY SHOWN IN			
BUILDING AREA DETAILS					PROPOSED BUILDING SHOWN IN					
FLOOR NAME		BUILTUP AREA		FSI AREA		EXISTING ROAD SHOWN IN				
		In Sq.m	In Sq.Ft	In Sq.m	In Sq.Ft					
GROUND FLOOR AREA		103.75	1116.76	103.75	1116.76	JOINERY DETAILS (In Metre)				
FIRST FLOOR AREA		103.75	1116.76	103.75	1116.76	D	DOOR	1.00 X 2.13		
TOTAL		207.50	2233.52	207.50	2233.52	D1	TOILET DOOR	0.91 X 2.13		
						FD	FRENCH DOOR	1.83 X 2.13		
FLOOR SPACE INDEX (FSI) =		207.50 / 6039.88		= 0.0343		W	WINDOW	1.83 X 1.22		
PLOT COVERAGE (PC) =		103.75 X 100 / 6039.88		= 1.717 %		KW	KITCHEN WINDOW	1.22 X 1.00		
						V	VENTILATOR	0.90 X 0.60		