


JOINERY DETAILS:


SHUTTER-RS	8'0" X 7'0"	2.44 X 2.13
DOOR	3'3" X 7'0"	1.00 X 2.13
OPEN	3'3" X 7'0"	1.00 X 2.13
WINDOW	6'0" X 5'0"	1.83 X 1.52
VENTILLATOR	3'0" X 2'6"	0.91 X 0.76

PLAN SHOWING THE PROPOSED CONSTRUCTION OF R.C.C TERRACED ROOF BANK BUILDING IN GROUND FLOOR AT NEW SUB DIV. S.NO:211/3A1C2B & 21/6B ,MUTHUNAICKENPATTI, PACHANAMPATTI VILLAGE AND PANCHAYAT, OMALUR UNION AND TALUK, SALEM DISTRICT.

APPLICANT : Mr. R. RAJESH S/O Mr. RAJENDRAN

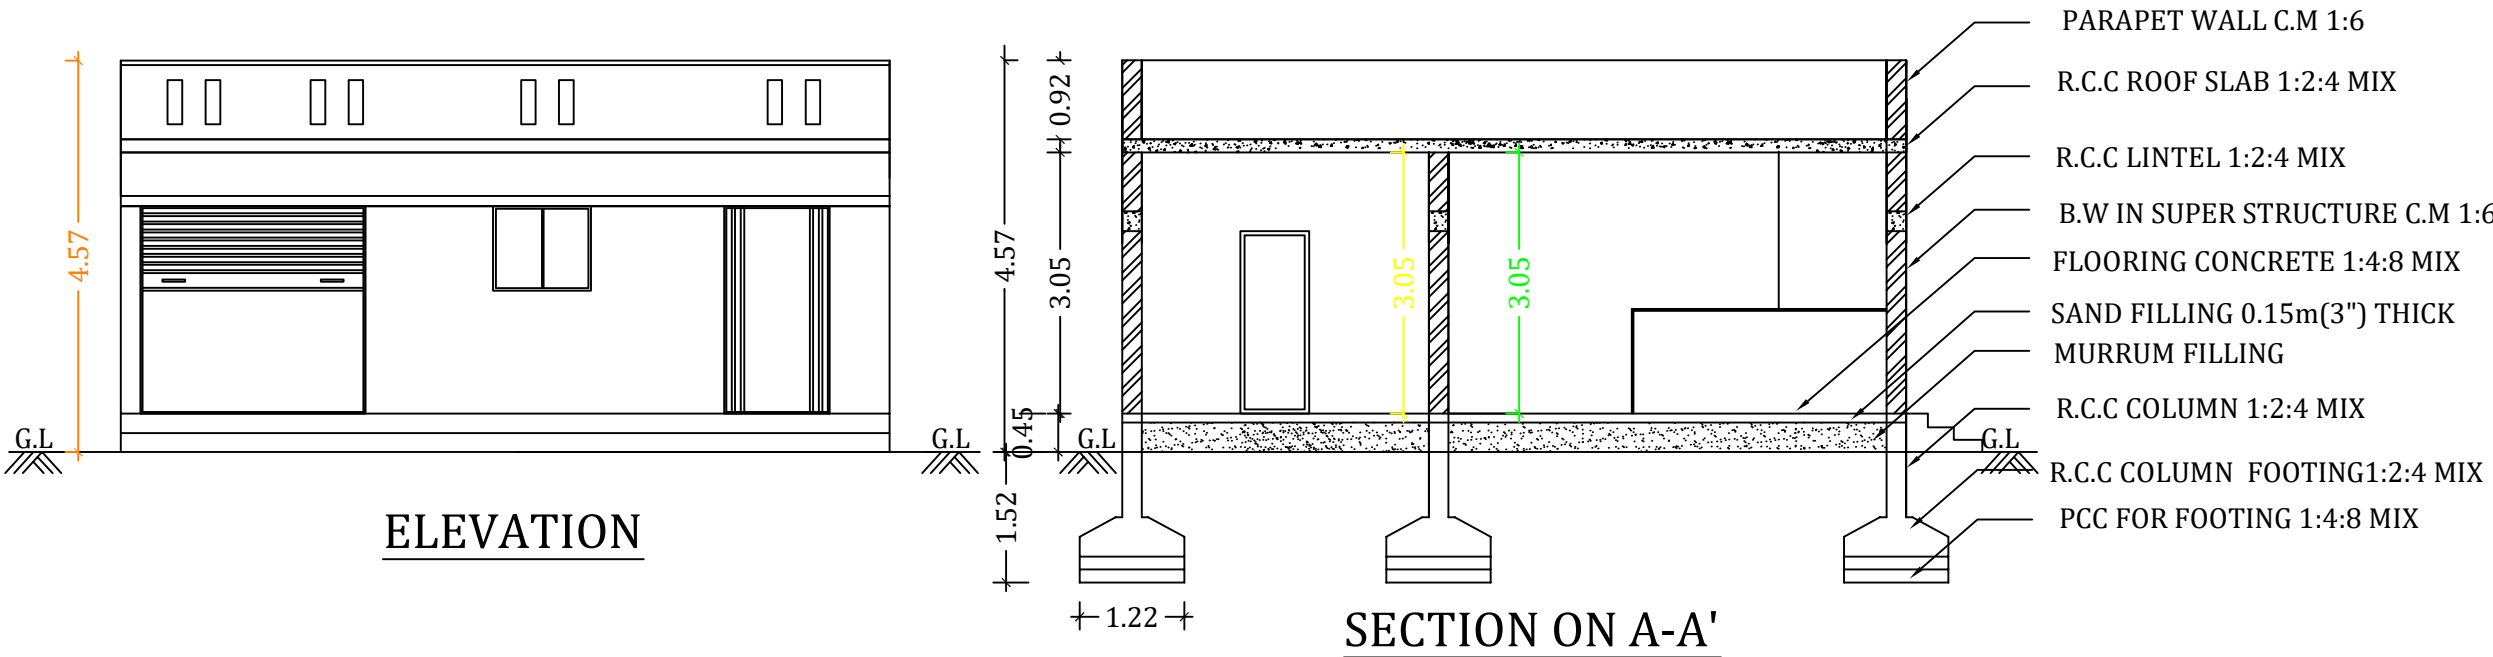

KYE PLAN
NOT TO SCALE

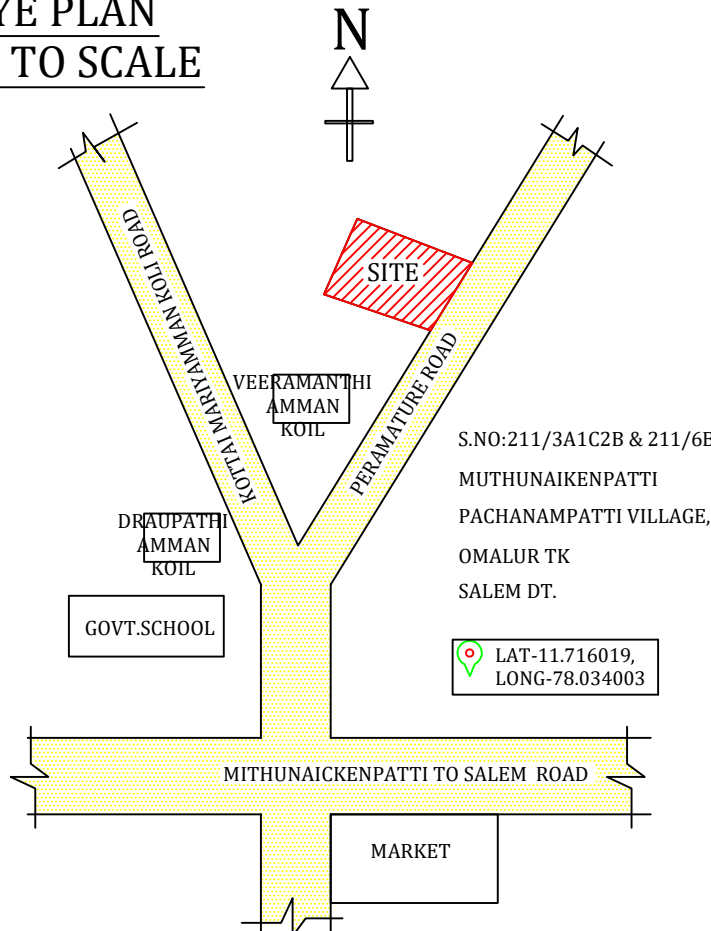

SITE BOUNDARY SHOWN IN -	
PROPOSED BUILDING SHOWN IN -	
ROAD SHOWN IN -	


SCALE
SCALE 1:100 ALL DIMENSIONS ARE IN METER

APPLICANT:


ENGINEER :

Dr. A. VIJAYAKUMAR, B.E., M.I.E., A.I.V.,
TAMIL BUILDERS
Chartered Engineer No:M-1758262
Registered Engineer DTCP-02/2022
Registered Engineer SCMC-313/2023
Opp. Govt. Medical College,
SALEM-30. Ph:95856 86400.

OFFICE

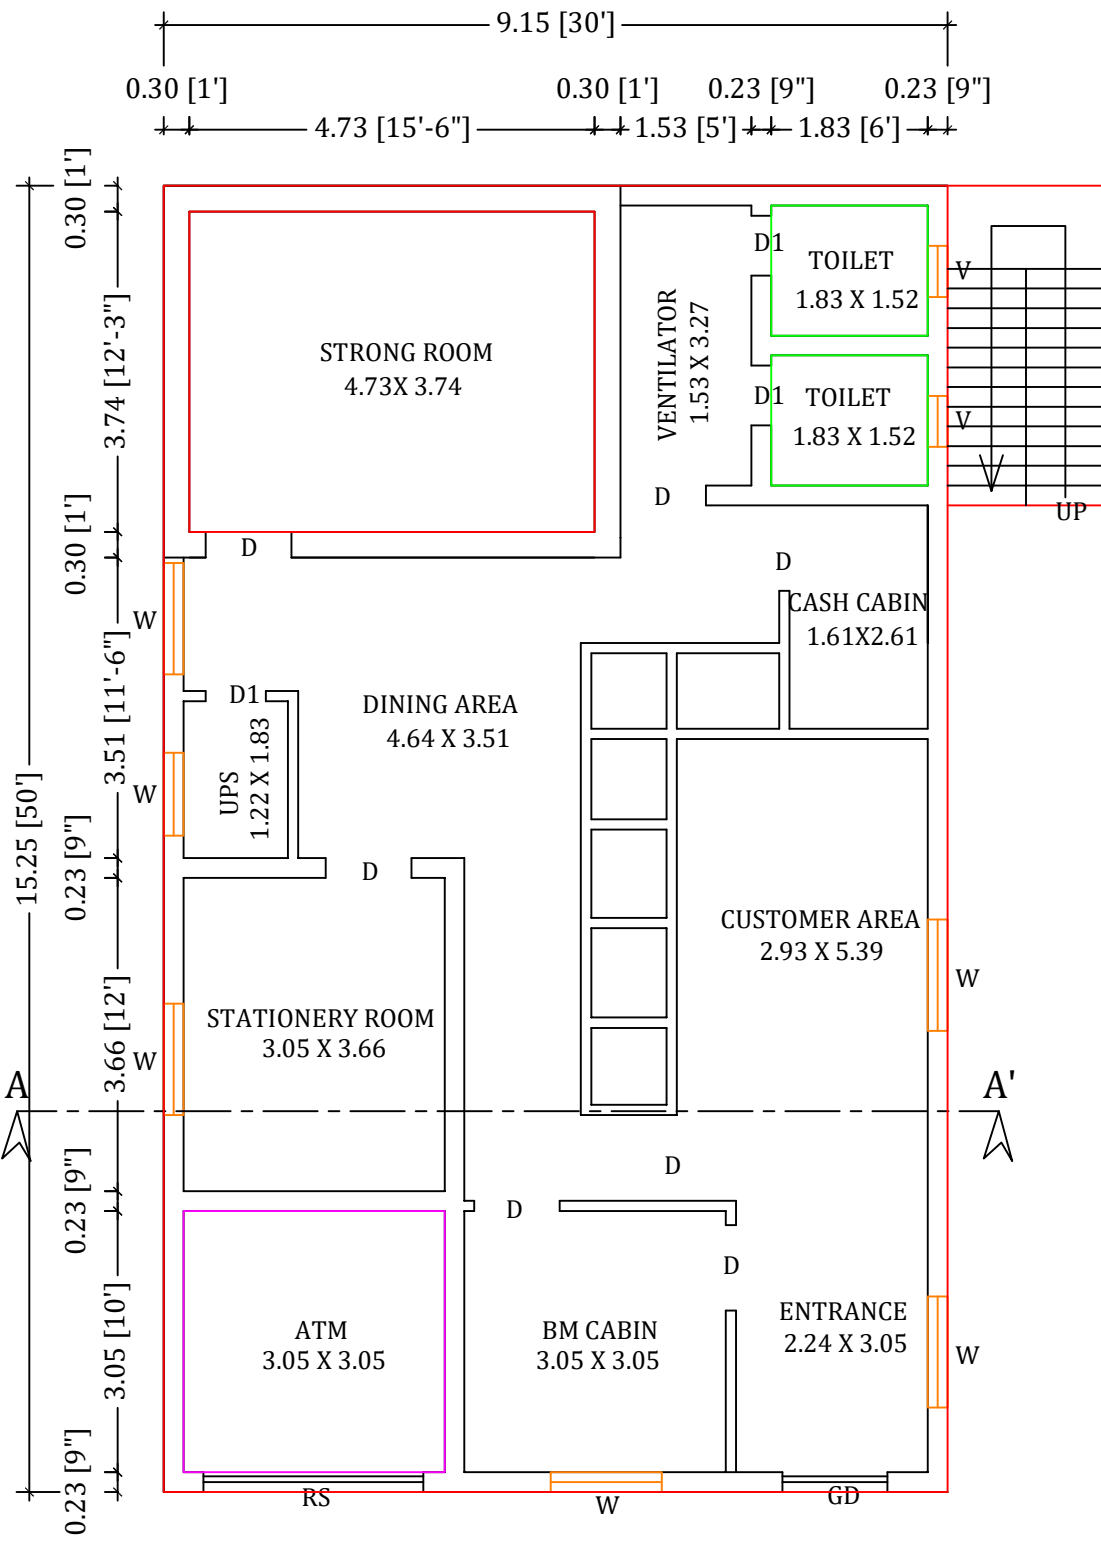


GROUND FLOOR PLAN

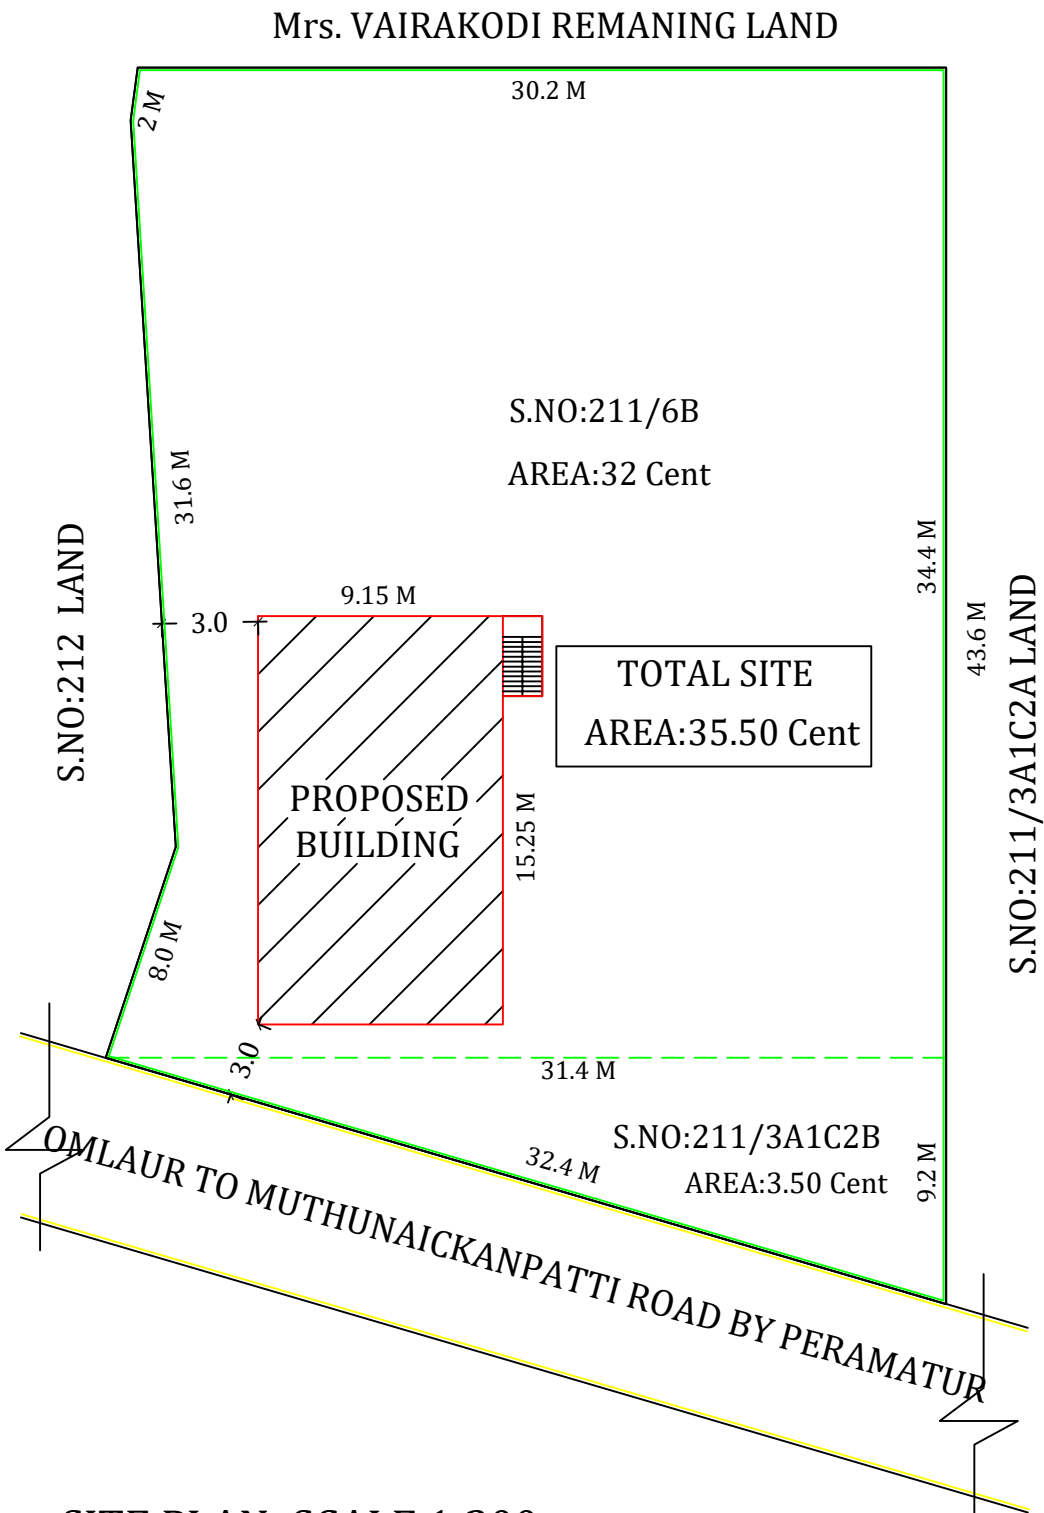


SITE PLAN: SCALE 1:200


STAIR CASE
DETAILS

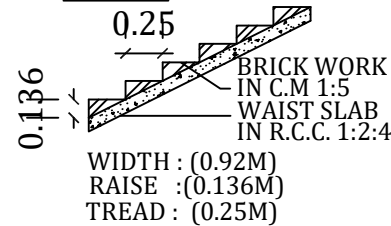


RAIN WATER
HARVESTING

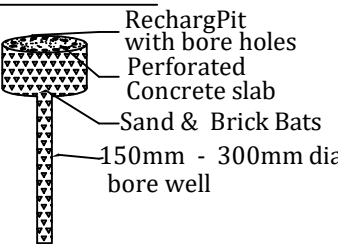

SOLAR SYSTEM

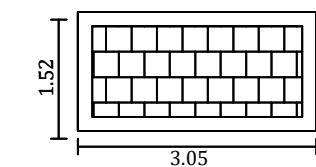

SOLAR BOARD

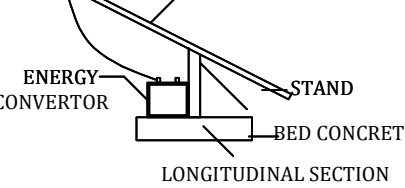

SEPTIC TANK DETAIL

