


APPLICANTS / MANAGING PARTNER/ LESSEE: Mrs.K.KAVITHA W/o Mr.S.P.KASIVISWANATHAN.

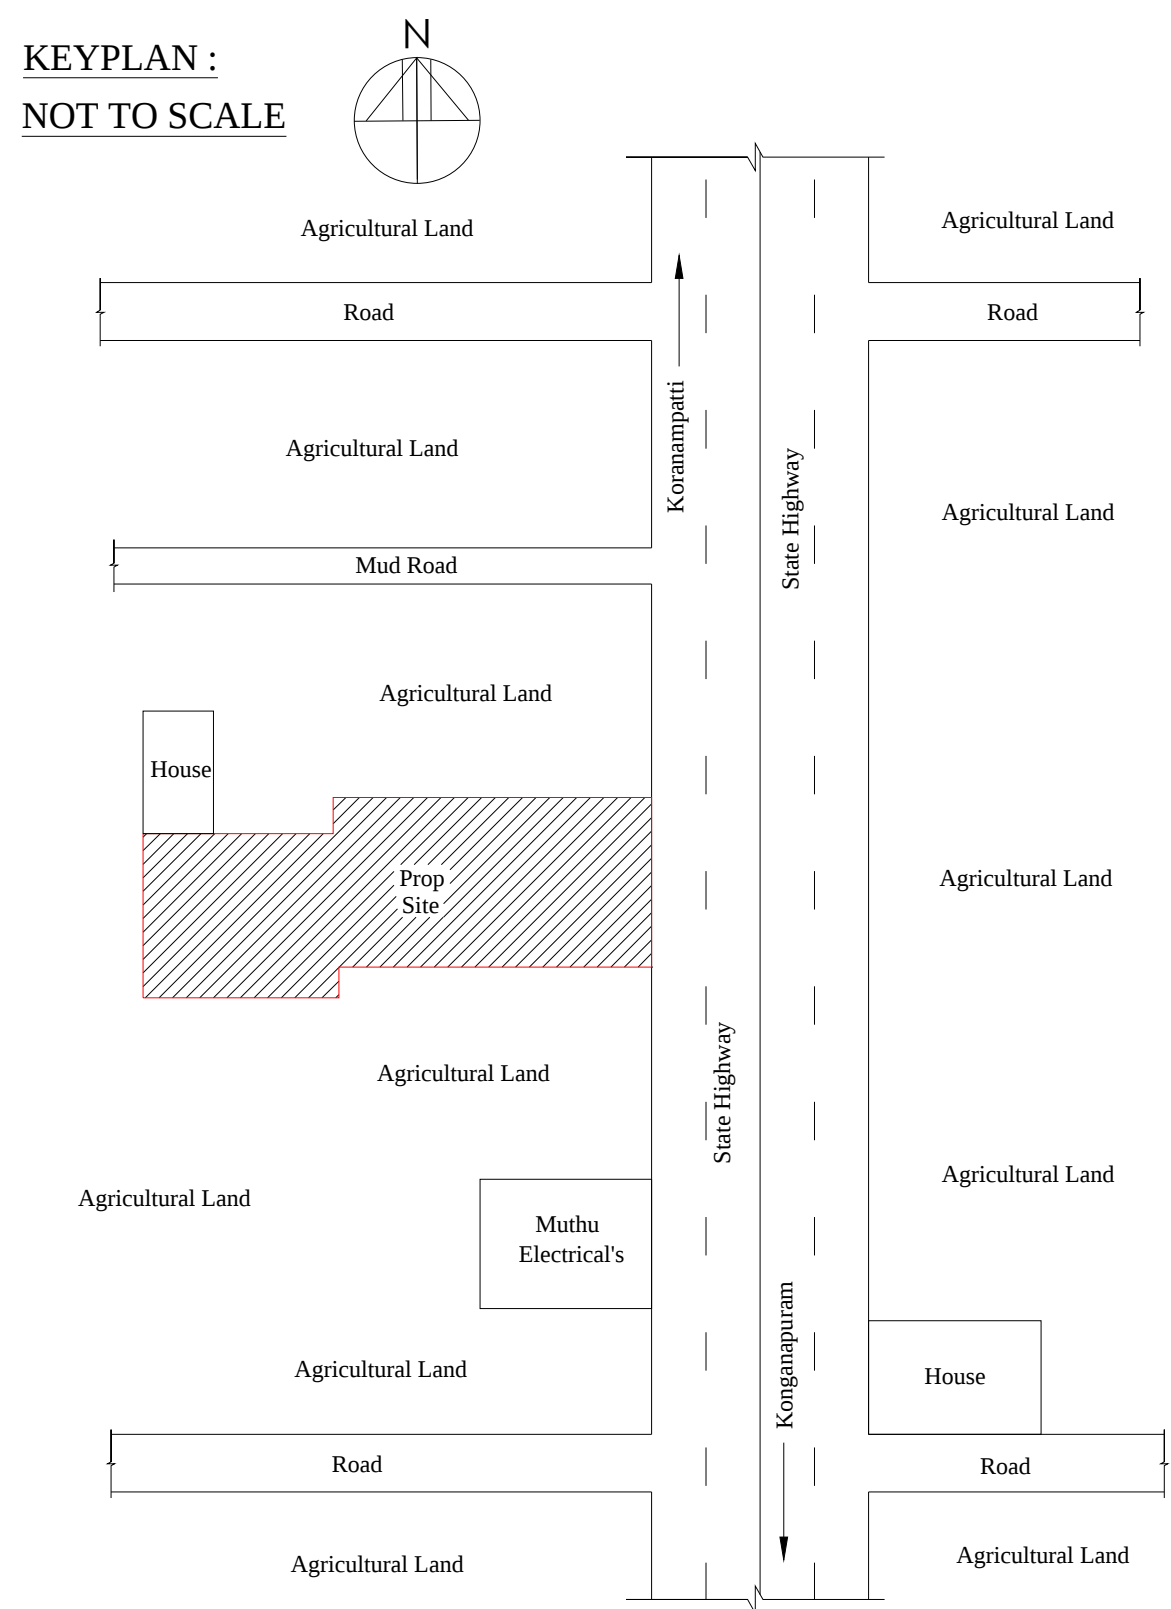

AREA DETAILS:-	Sq.Ft	Sq.M
AREA OF THE SITE (As Per Document)	41825.00	3885.65
GROUND FLOOR PLAN	1999.50	185.75
TOTAL BUILT UP AREA	1999.50	185.75
VACANT LAND	39825.50	3699.90

JOINERY DETAILS:-

S.NO	DESCRIPTION	SIZE IN M
1	ROLLING SHUTTER - SH	2.54 X 2.44
2	DOOR - D1	0.91 X 2.13
3	WINDOW - W	1.83 X 1.62
4	VENTILATION - V	0.61 X 0.30

SCALE :-

ALL DIMENSIONS ARE IN FEET & METER
SCALE 1 : 100 OR 1" = 8'0"

APPLICANT:-

REGISTERED ENGINEER:-

Samir Selvam

ER. S. TAMILSELVAM, B.E.,
PRIYA BUILDERS
LICENSED BUILDING SURVEYOR
No:15-1/274, K.V.P. Theatre Road,
L.A.S. Complex, Elampillai,
SALEM-637 502. Cell: 74181 18843