

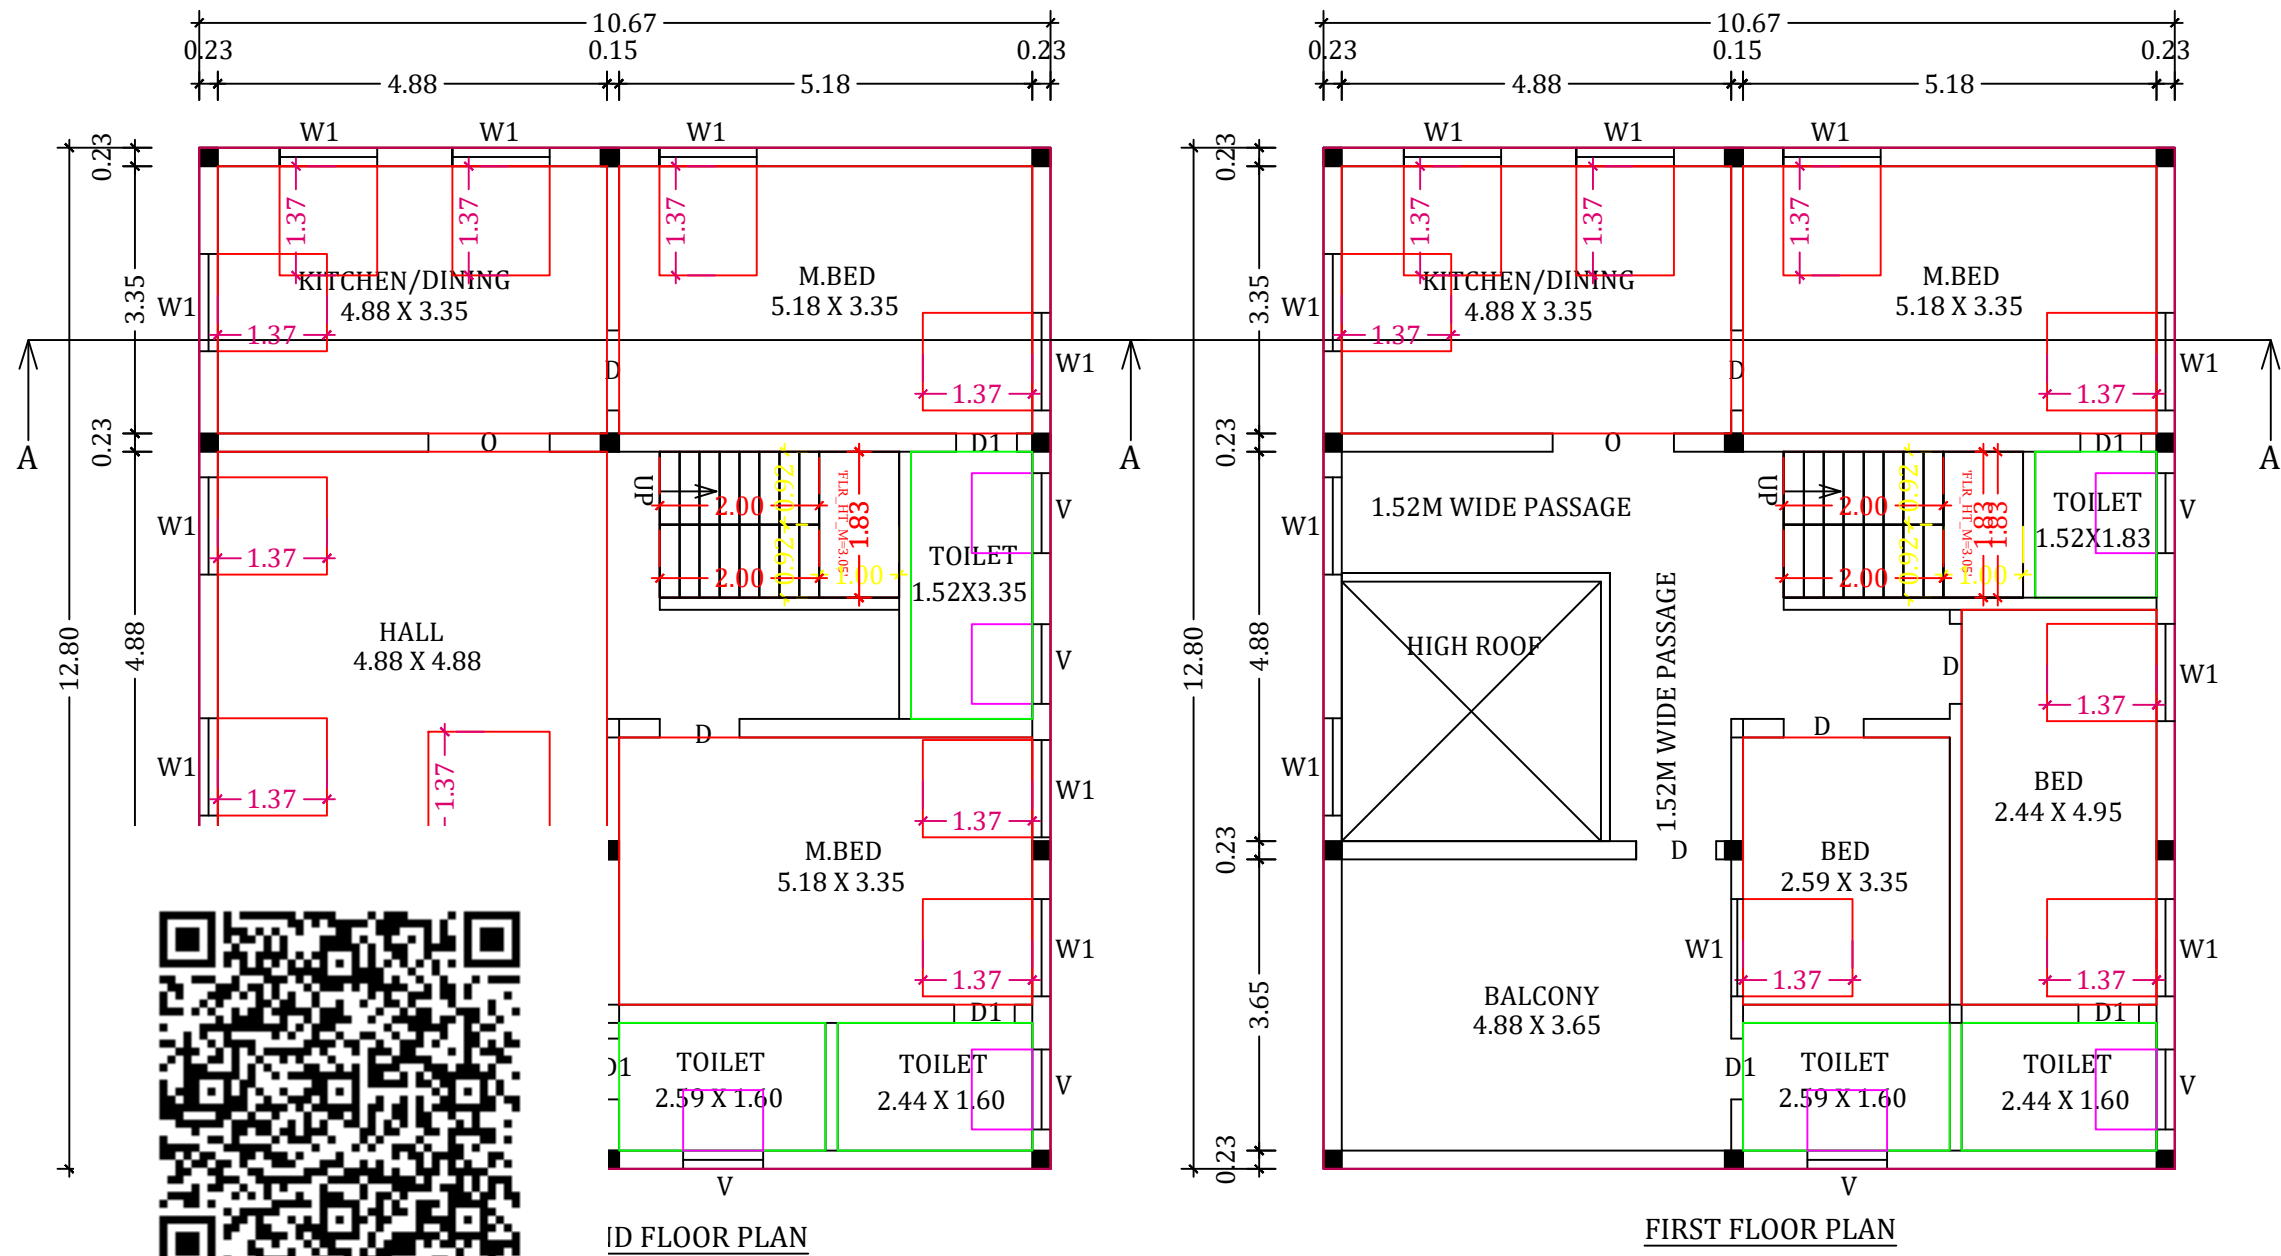


PLAN SHOWING THE PROPOSED CONSTRUCTION OF R.C.C TERRACED ROOF RESIDENTIAL GROUND & FIRST FLOOR BUILDING IN OLD S.F.NO - 60/1B2A,NEW.S.F.NO-60/1B2A1A, AT SENAIPALAYAM VILLAGE & PANCHAYAT, VEERAPANDY PANCHAYAT UNION, SALEM SOUTH TALUK, SALEM DISTRICT.

APPLICANT:
Mr.K.NATARAJAN,S/O.Mr.KALIYAPPAN.

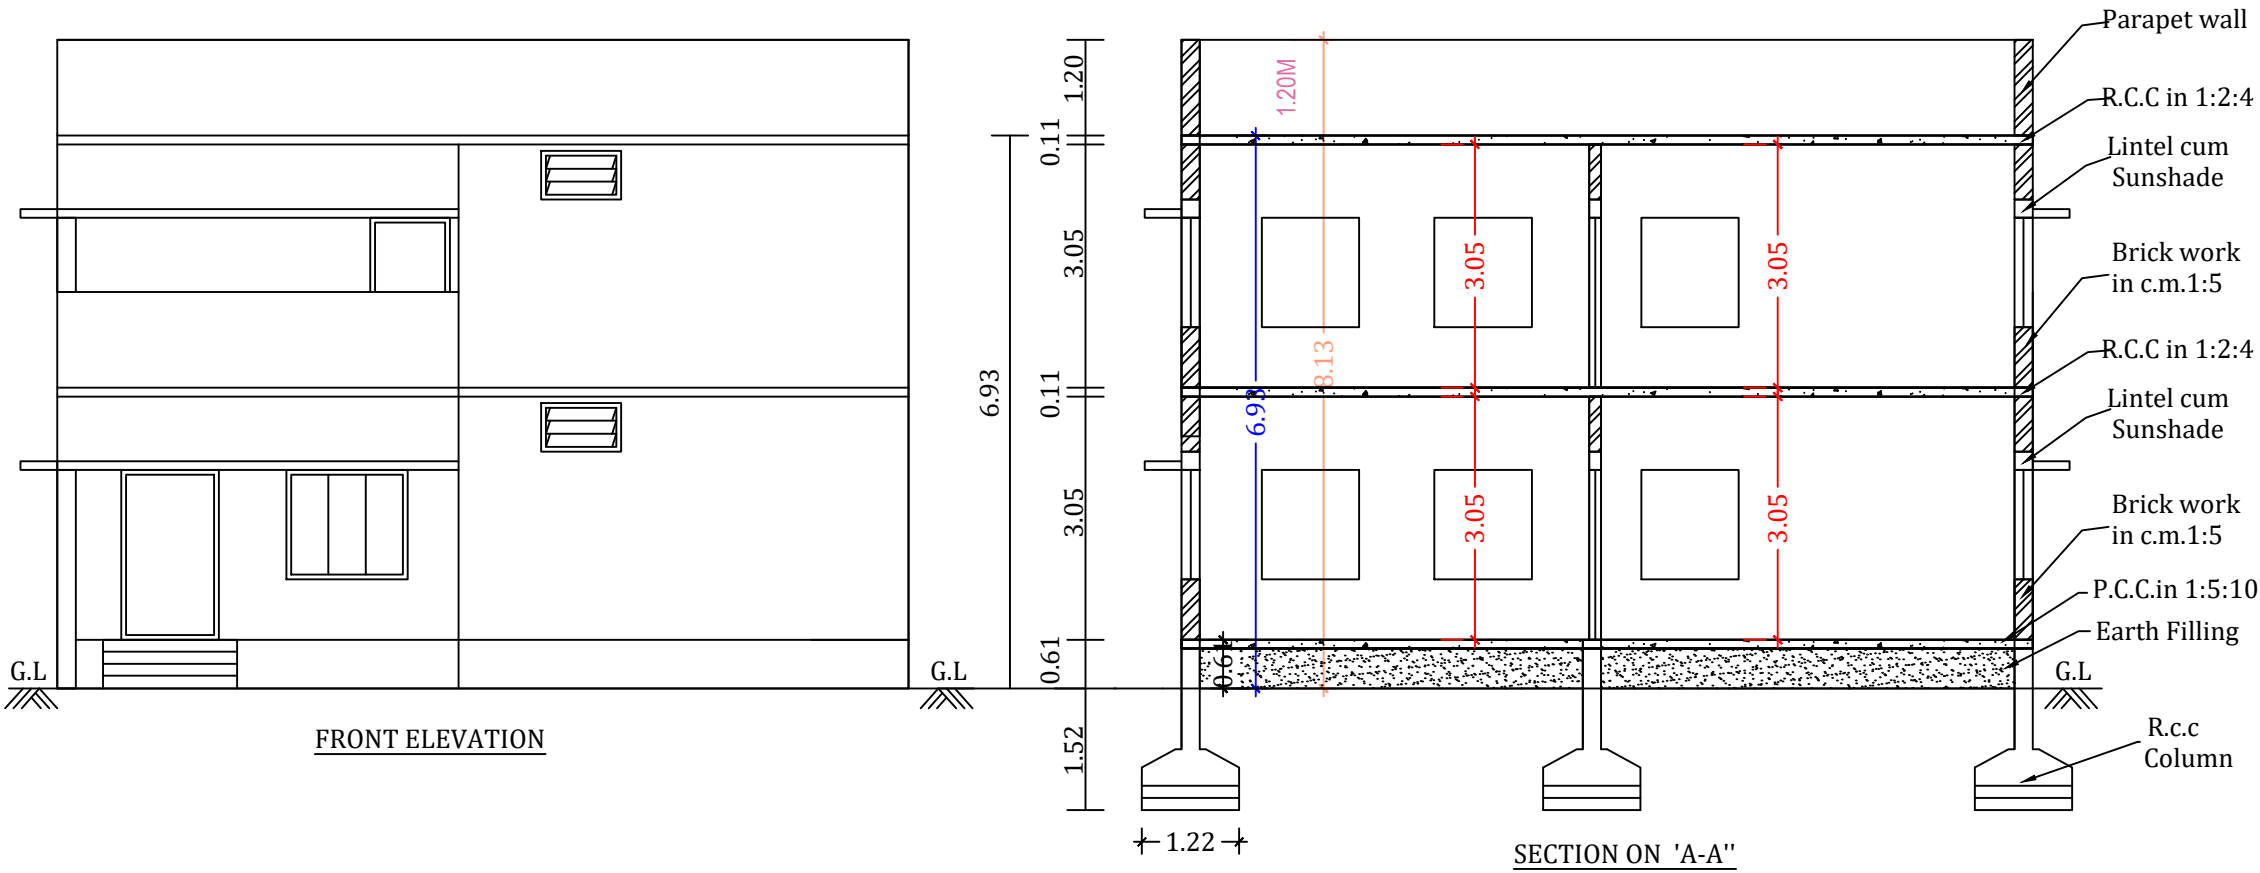

SITE PLAN
SCSLE 1:200

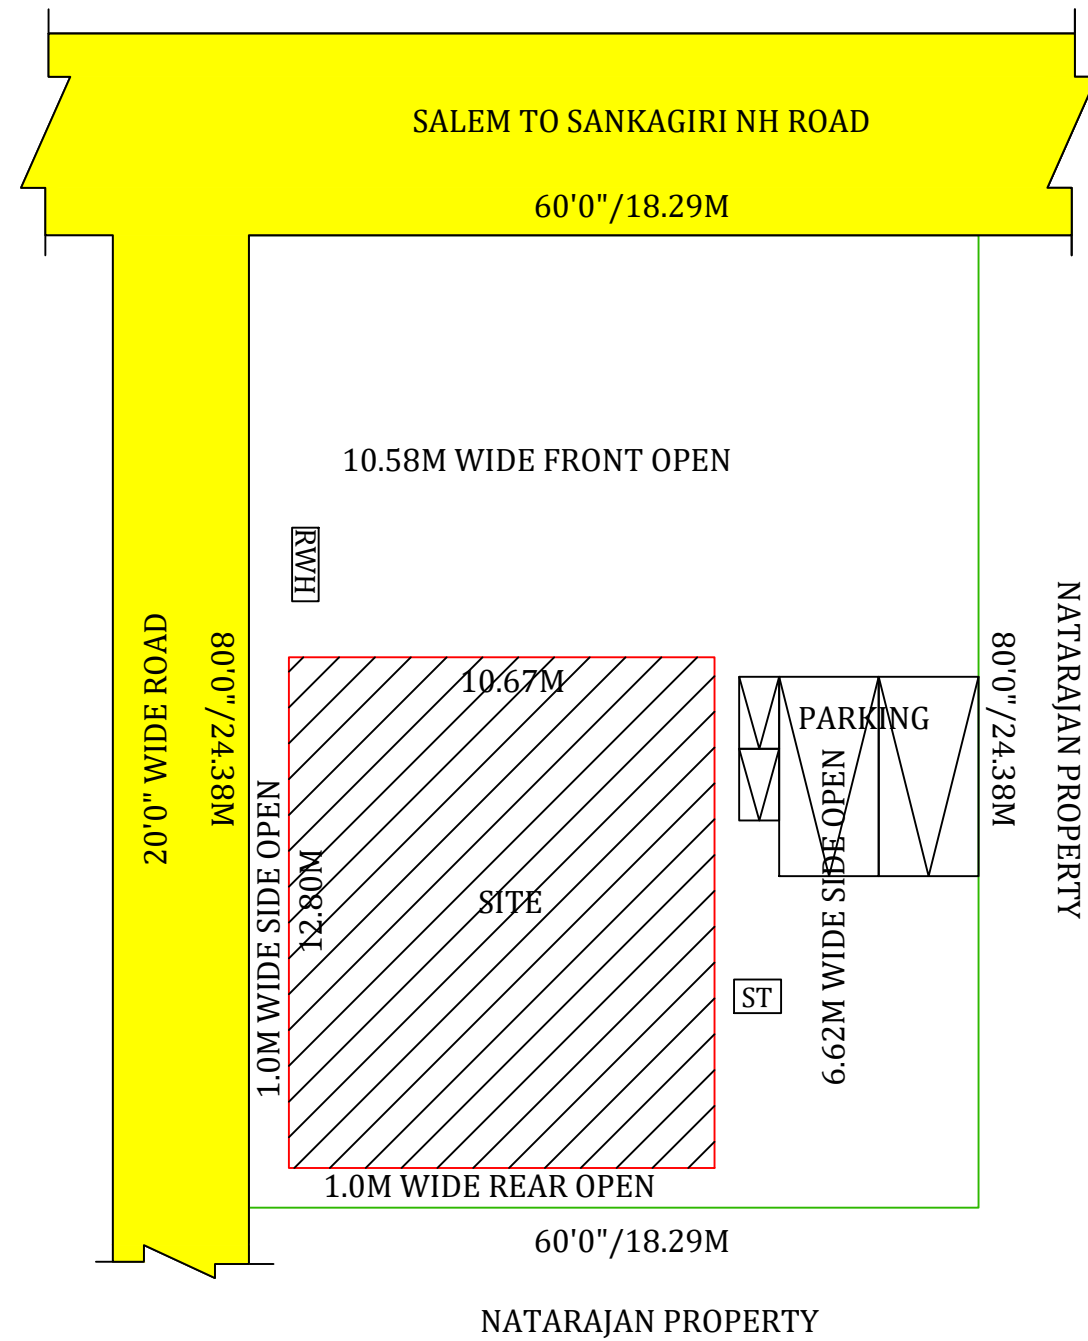

JOINARY DETAILS:		
Main Door	4'0"X7'0"	1.22X2.13
Door	3'3"X7'0"	1.00X2.13
Door-1	2'6"X7'0"	0.76X2.13
Open	6'0"X7'0"	1.83X2.13
Window	5'0"X4'6"	1.52X1.37
Window-1	4'0"X4'6"	1.22X1.37
Ventilator	3'0"X2'0"	0.91X0.61

AREA DETAILS:		
	sq.ft	sq.m
As per Document(0.11CENT)-	4791.60	445.15
Ground floor Area	- 1470.15	136.58
First floor Area	- 1470.15	136.58
Total Construction Area	- 2940.30	273.16
Open Space Area	- 3321.45	308.57





SCALE:
ALL DIMENSIONS ARE IN FEET & METER
SCALE 1: 100 OR 1" = 8'0"

BOUNDARY SHOWN IN -
PROPOSED SHOWN IN -
ROAD SHOWN IN -

APPLICANT:

K. Natarajan

ENGINEER:

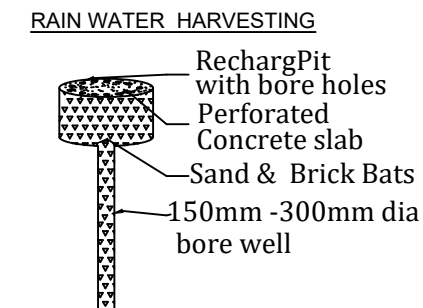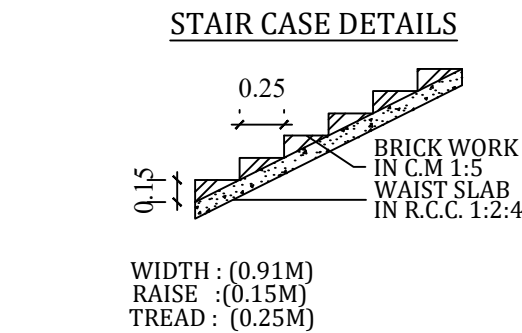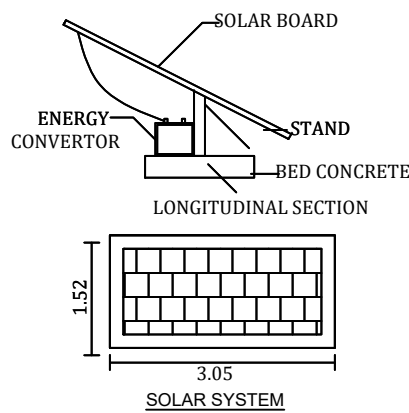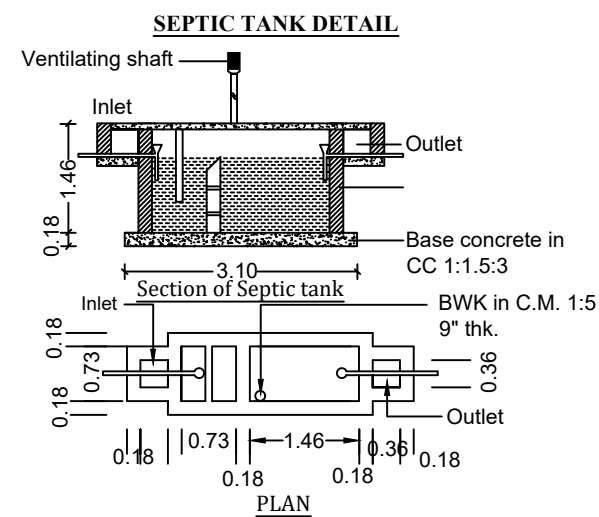

Er. S. SNEHA PRIYAN B.E., Civil
Registered Engineer Grade - II
D CONSTRUCTION
DTCP SALEM/RE-II/ Reg. No.04/2024
Nangavalli Main Road,
Mallappanoor Priva Road, Mettur - 636 404.
Phone: 9566628886