

JOINERY DETAILS:

SHUTTER-RS	8'0" X 7'0"	2.44 X 2.13
DOOR	3'3" X 7'0"	1.00 X 2.13
DOOR 1	2'6" X 7'0"	0.76 X 2.13
OPEN	3'3" X 7'0"	1.00 X 2.13
WINDOW	6'0" X 5'0"	1.83 X 1.52
WINDOW 1	4'0" X 4'6"	1.22 X 1.37
VENTILLATOR	3'0" X 2'6"	0.91 X 0.76

AREA DETAILS:

	SQ.FT	SQ.MT
AREA OF THE SITE	1635.00	151.89
AREA OF GROUND FLOOR	1128.71	104.86
AREA OF OPEN SPACE	506.29	47.03

F.S.I. AREA: 0.69

PLOT COVERAGE: 69.03 %

N

SITE BOUNDARY SHOWN IN -

PROPOSED BUILDING SHOWN IN -

ROAD SHOWN IN -

SCALE

SCALE 1:100

ALL DIMENSIONS ARE IN
METER

APPLICANT:

- V. Indrani
- Mrs. G. DEIVAMANI



ENGINEER :

Dr. A. VIJAYAKUMAR, B.E., M.I.E., A.I.V.,
TAMIL BUILDERS
Chartered Engineer No:M-1758262
Registered Engineer DTCP-02/2022
Registered Engineer SCMC-313/2023
Opp. Govt. Medical College,
SALEM-30. Ph:95856 86400.








PLAN SHOWING THE PROPOSED CONSTRUCTION OF R.C.C. ROOF COMMERCIAL BUILDING IN GROUND FLOOR(AFTER DEMOLISHING THE EXISTING BUILDING) AT S.NO:21/13C, MARAMANGALATHUPATTI VILLAGE AND PANCHAYAT, VEERAPANDI UNION, SALEM WEST TALUK, SALEM DISTRICT.

APPLICANT : 1. Mrs. V. INDRANI W/O Mr. KUMAR
2. Mrs. G. DEIVAMANI D/O Mr. GOVINDARAJ

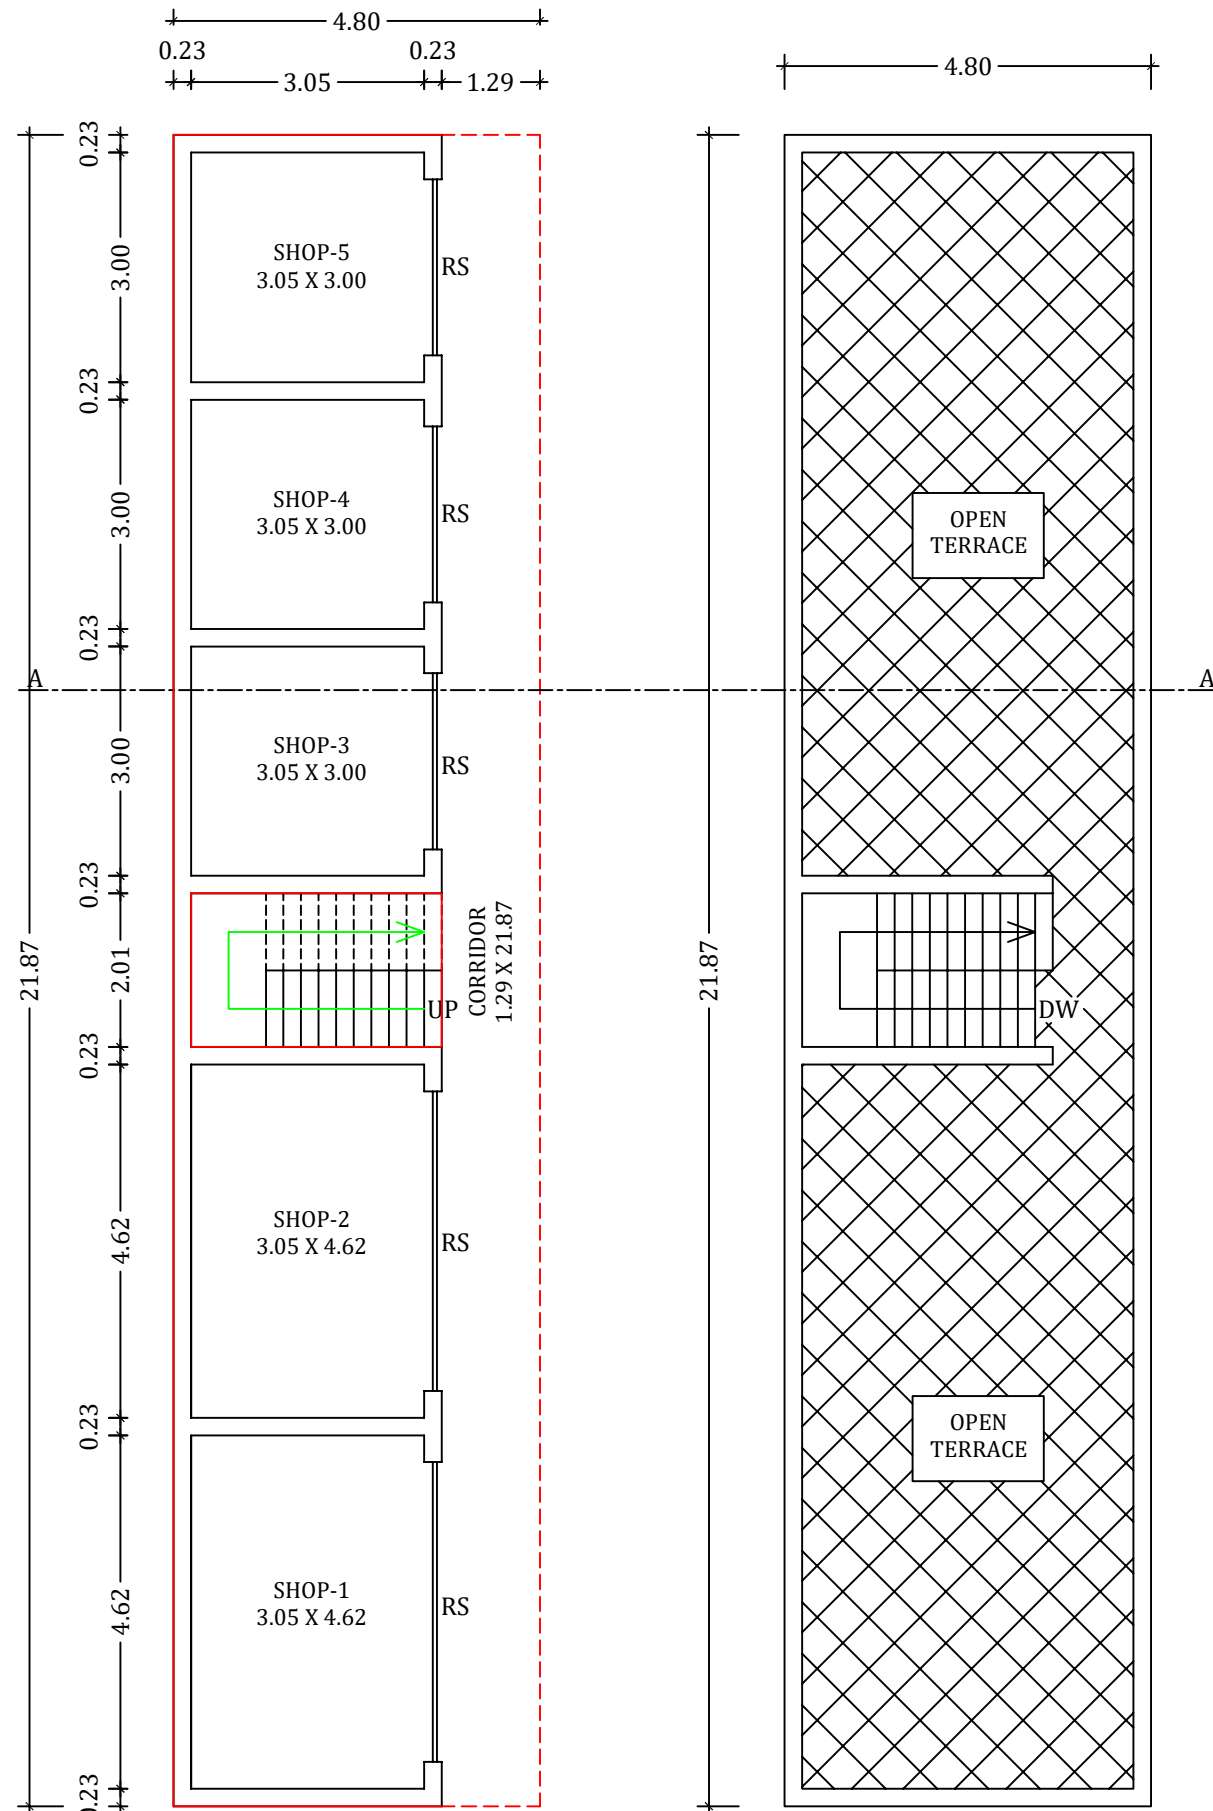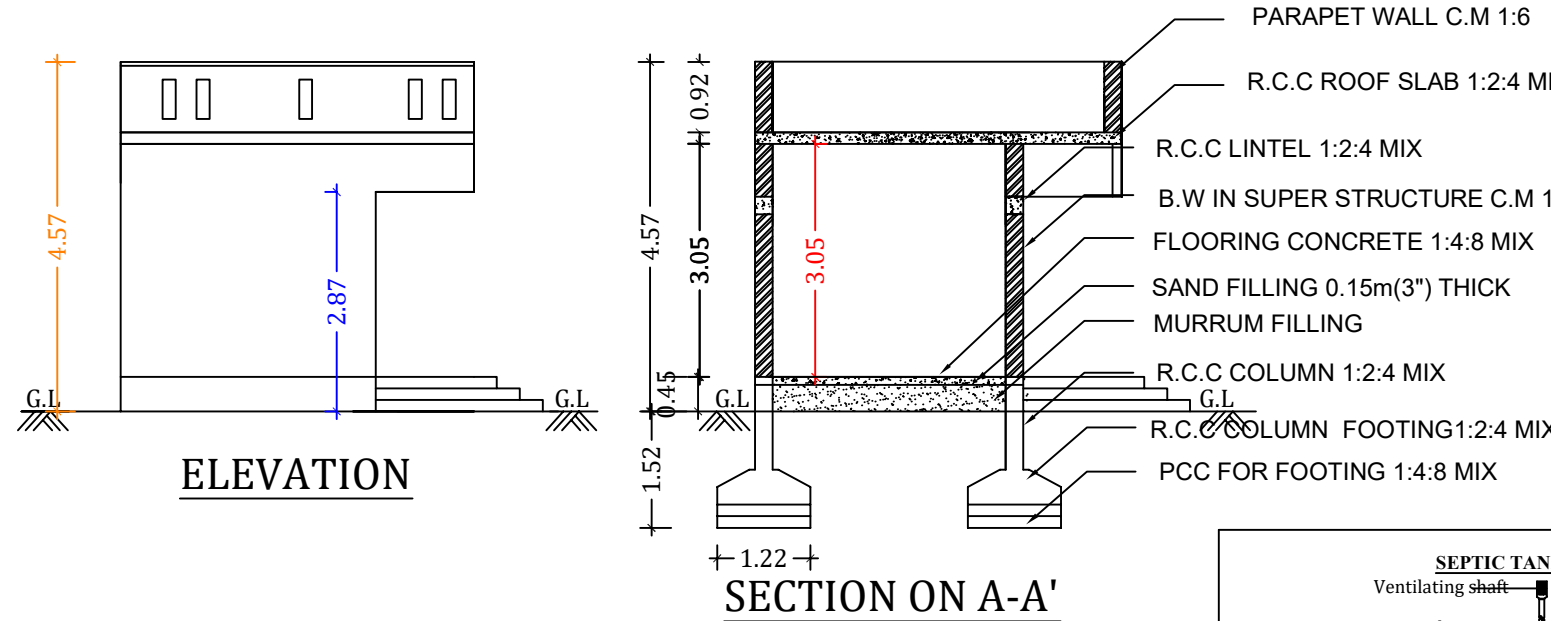

GROUND FLOOR PLAN

TERRACE FLOOR PLAN

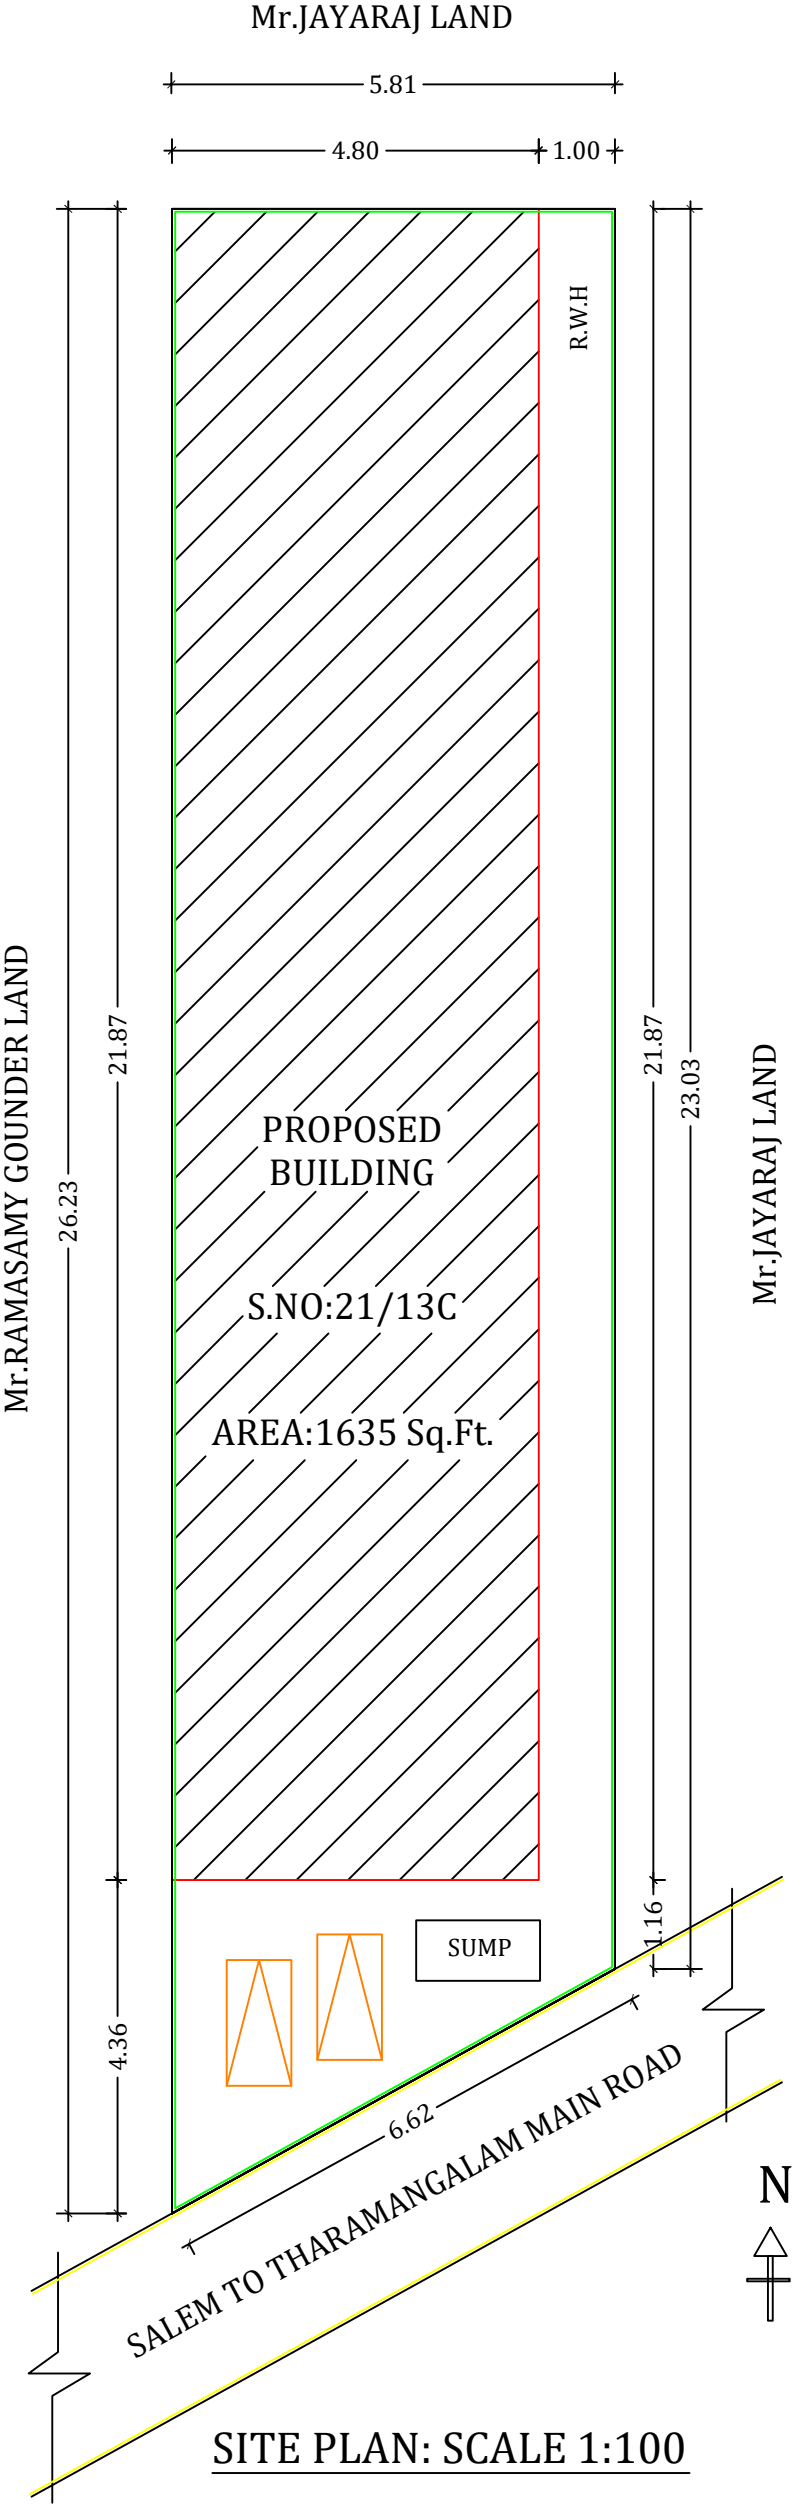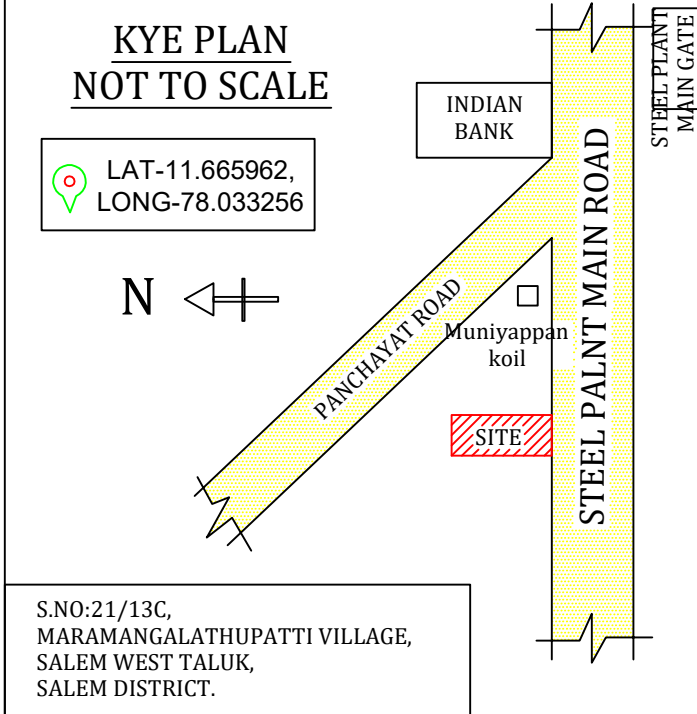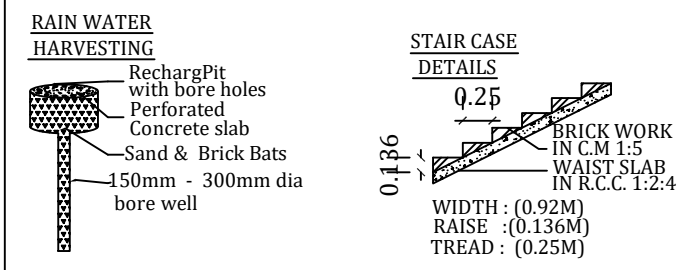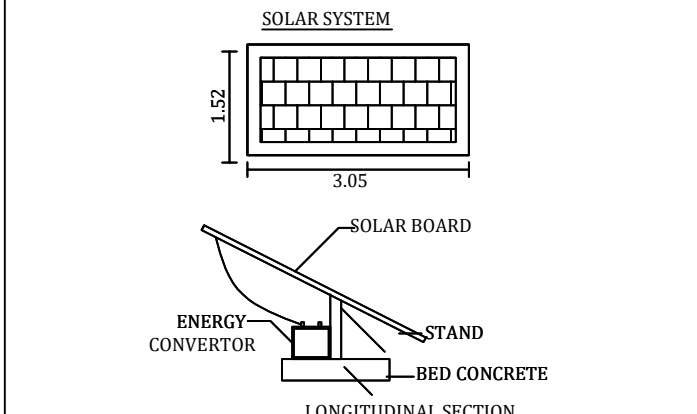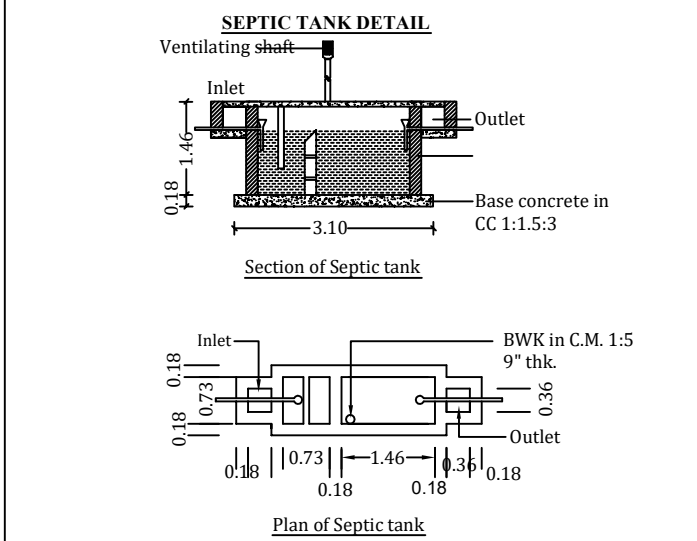

SITE PLAN: SCALE 1:100