




APPLICANT :- Mrs. A.AMALORPAVAMARY W/o Mr. AROKIASAMY

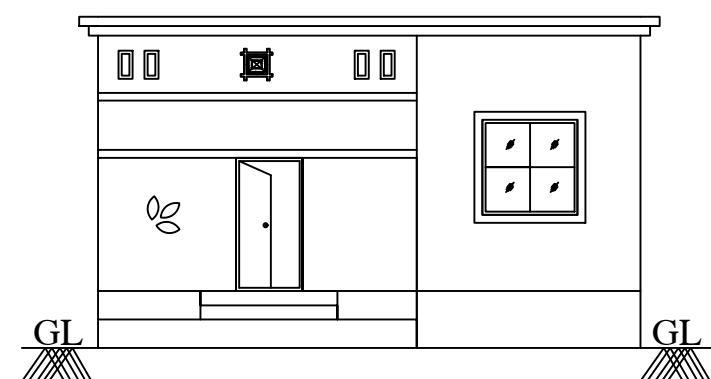


ELEVATION

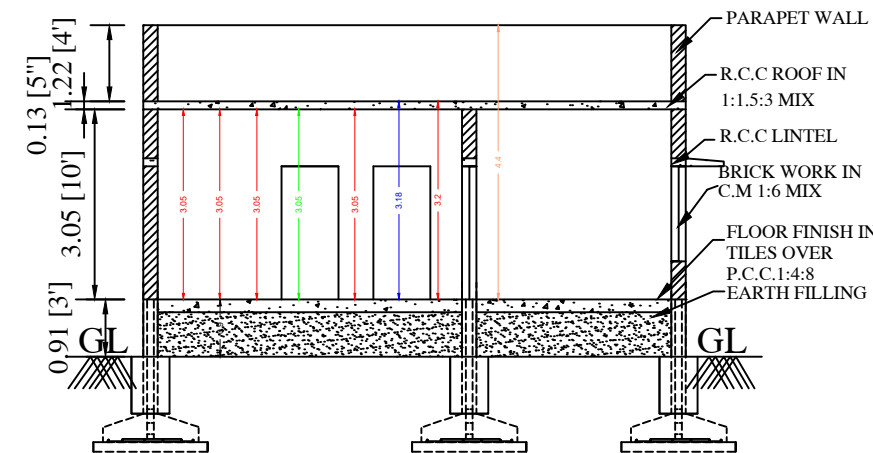

SECTION AA





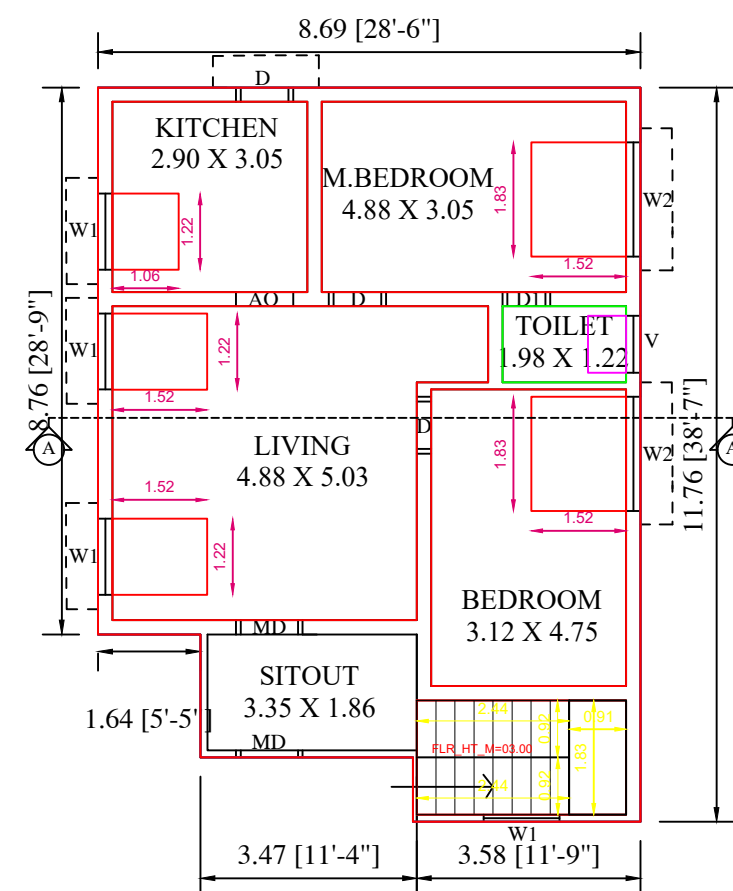


PROPOSED GROUND FLOOR PLAN


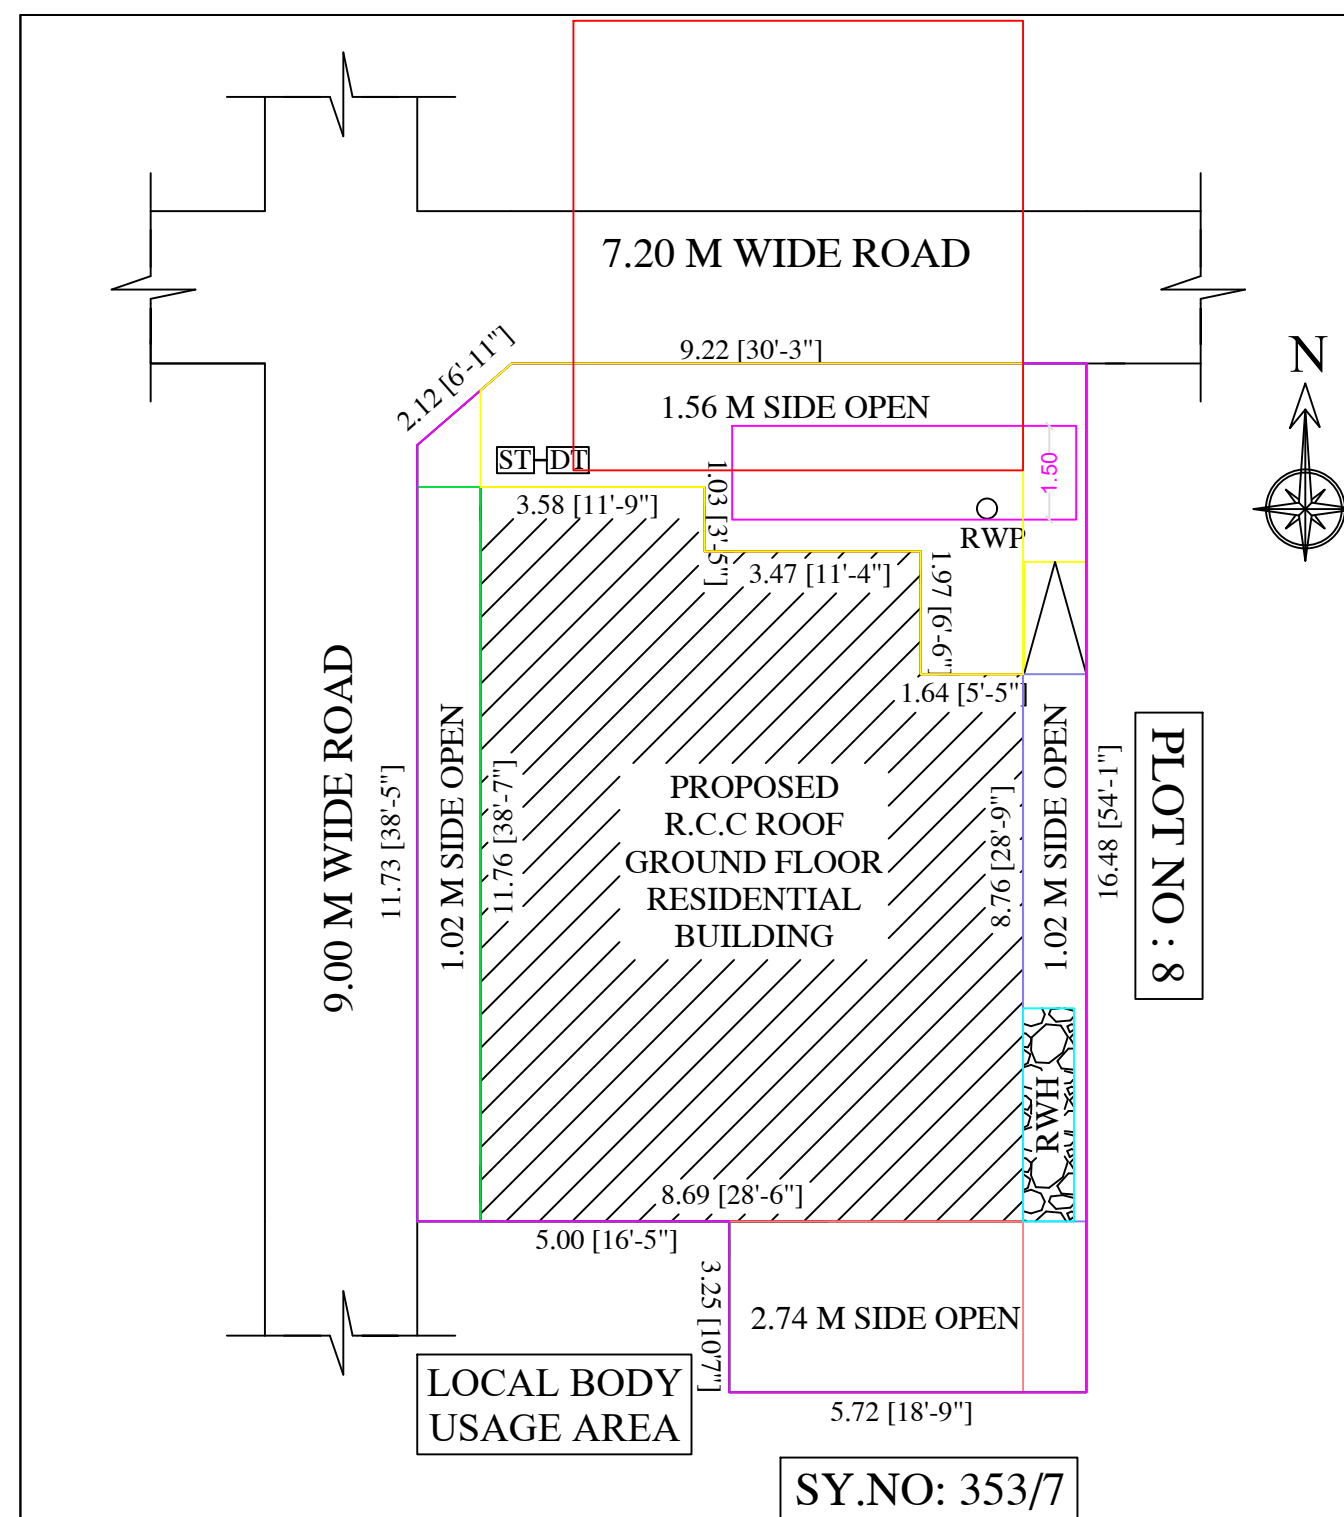


SITE PLAN

(SCALE 1: 100)

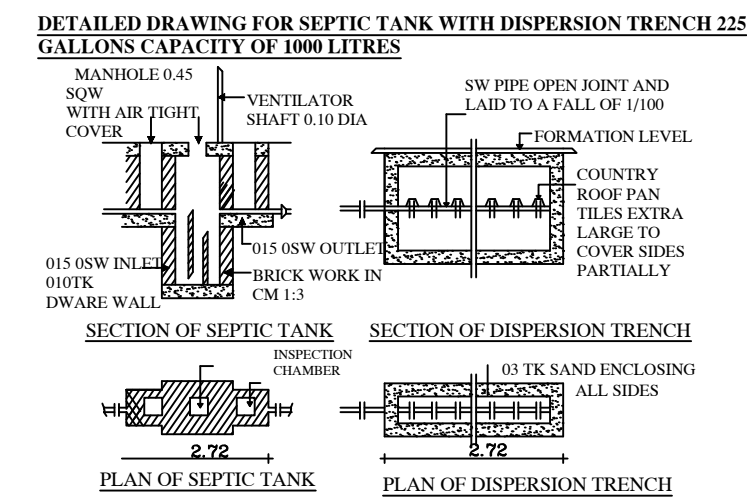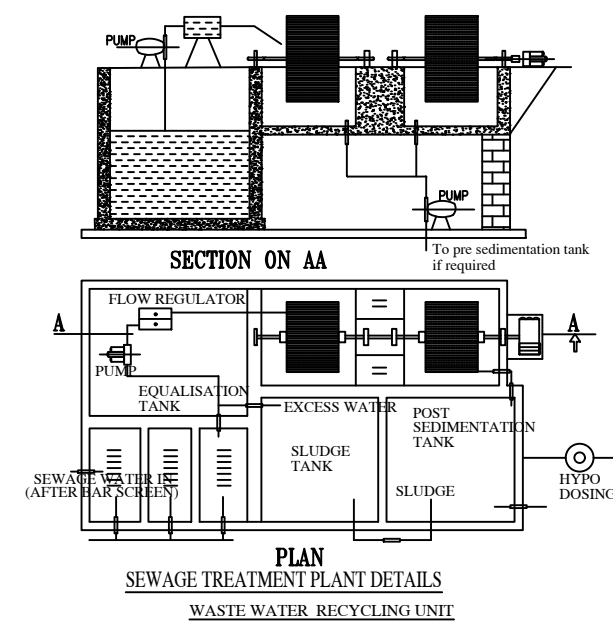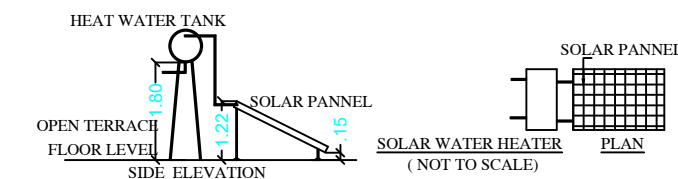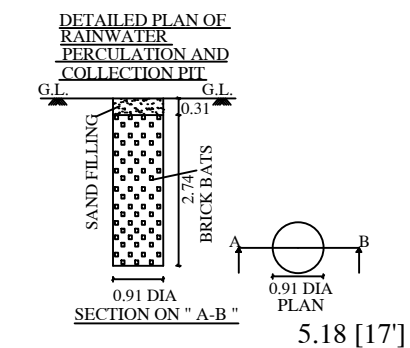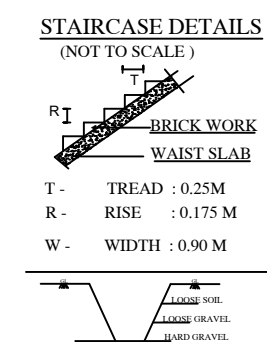

DETAILS OF EARTHQUAKE :

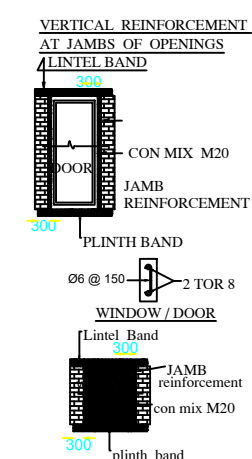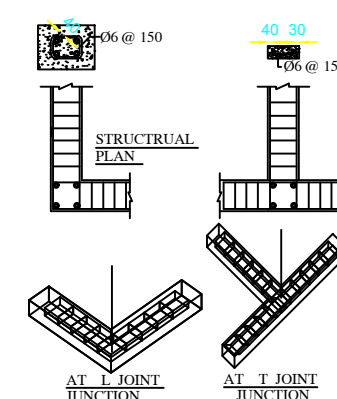

DETAILS OF JOINERIES

V - VENTILATOR 0.91 X 0.61

APPLICANT:-

A.AMALORPAVAMARY

REGISTERED ENGINEER:

Er. K. RENGADURAI, B.E.,
Licensed Building Surveyor
Consulting Engineer & Contractor
RKR CONSTRUCTIONS
No.1-3, Aavaas 1st Floor
Aarumuga Nagar, Karaikudi - 2
Cell : 8056303075

OFFICE USE: