
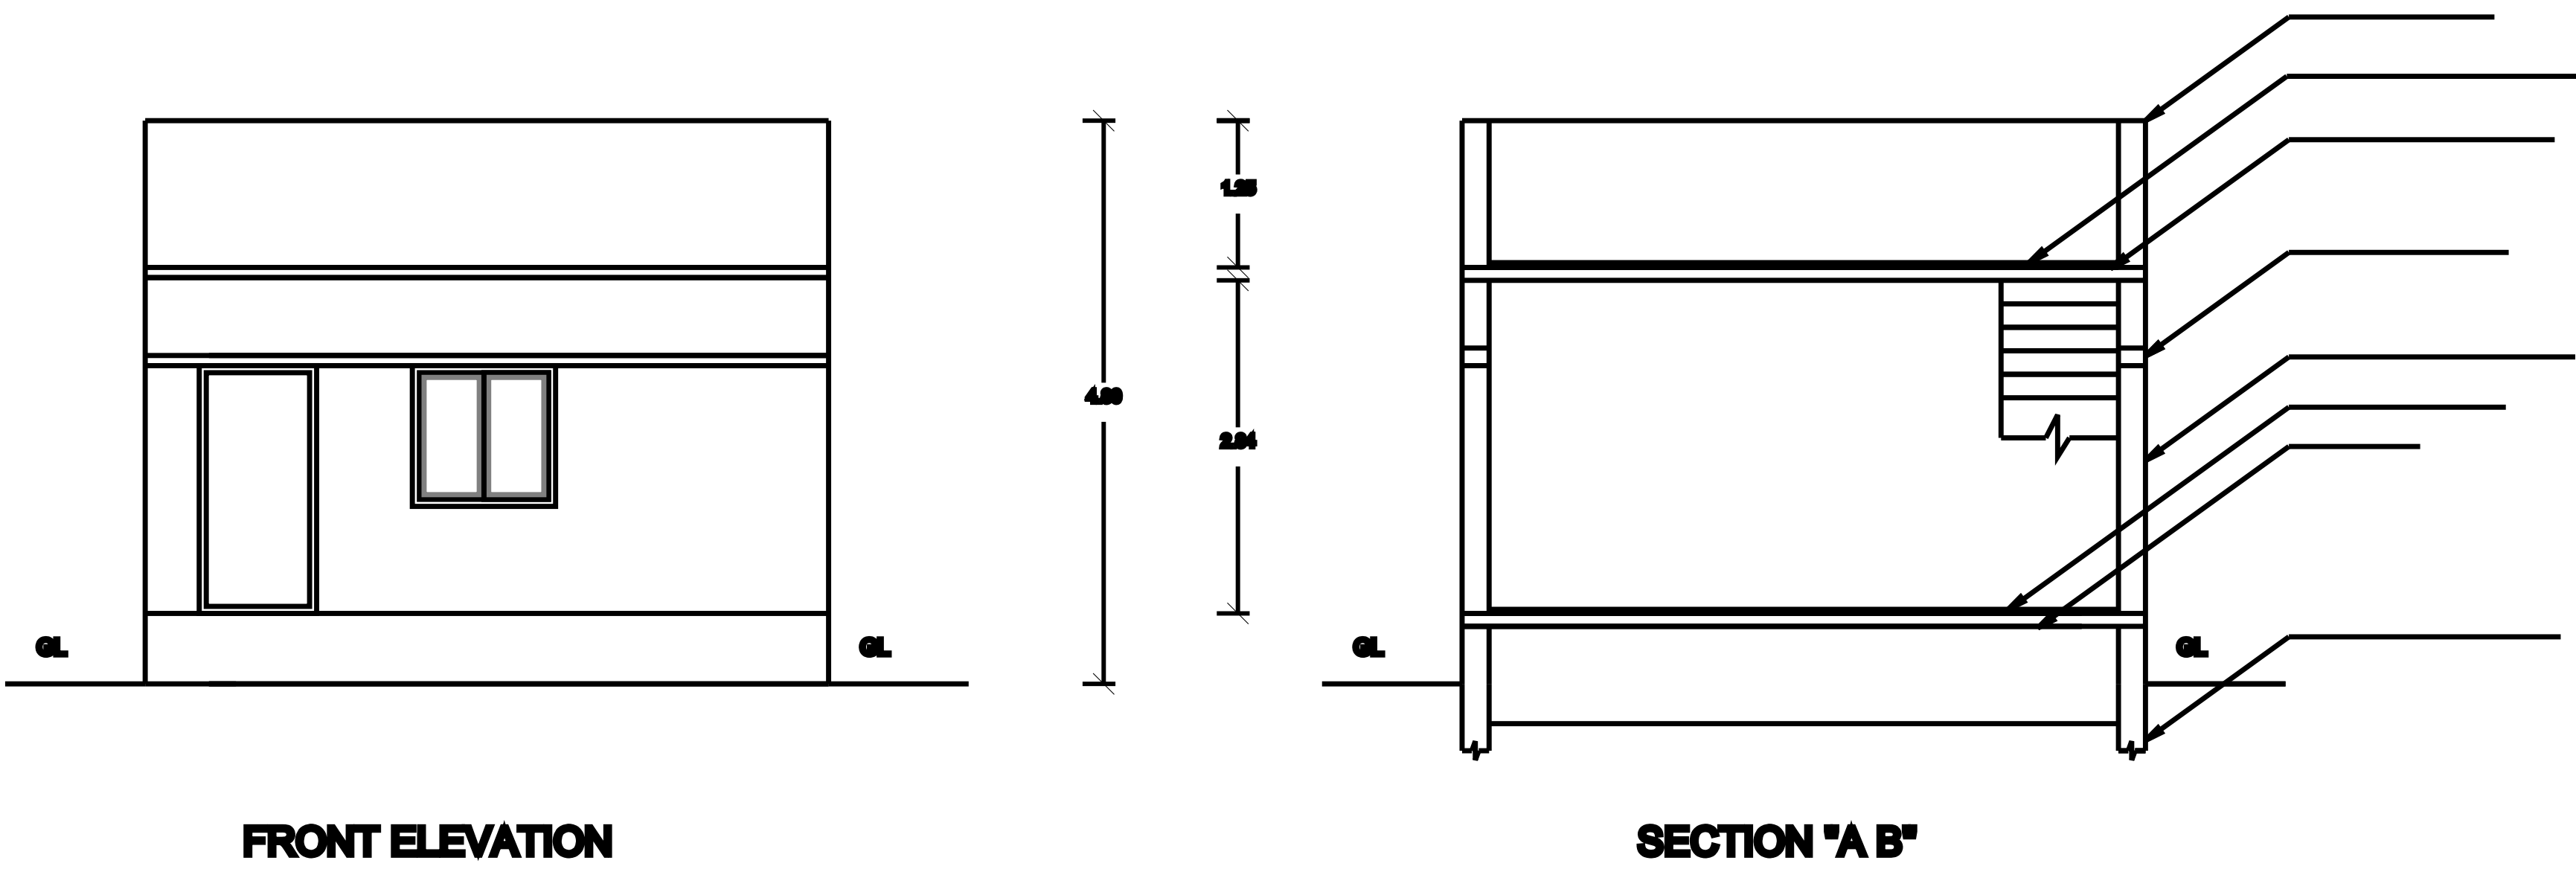




KEY PLAN
SCALE : NTS.

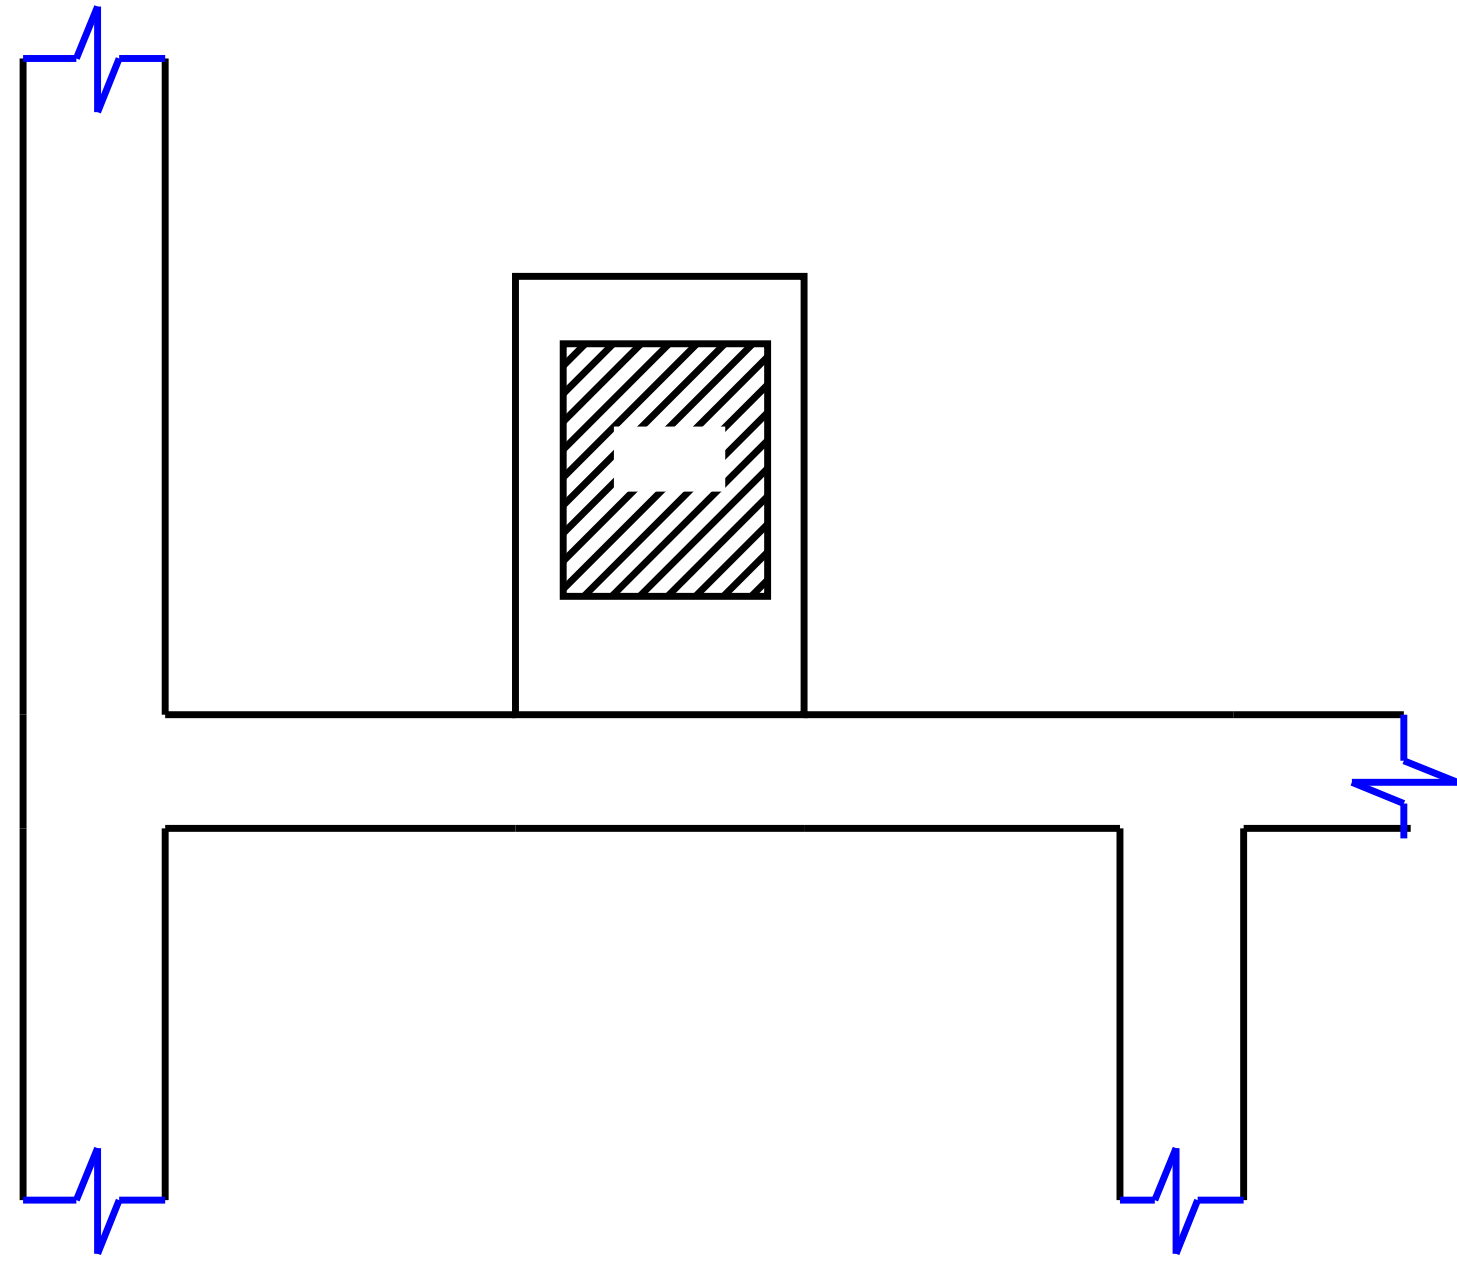


FRONT ELEVATION

SECTION "A B"



(AS PER DOCUMENT 7.32 M (24' 0"))

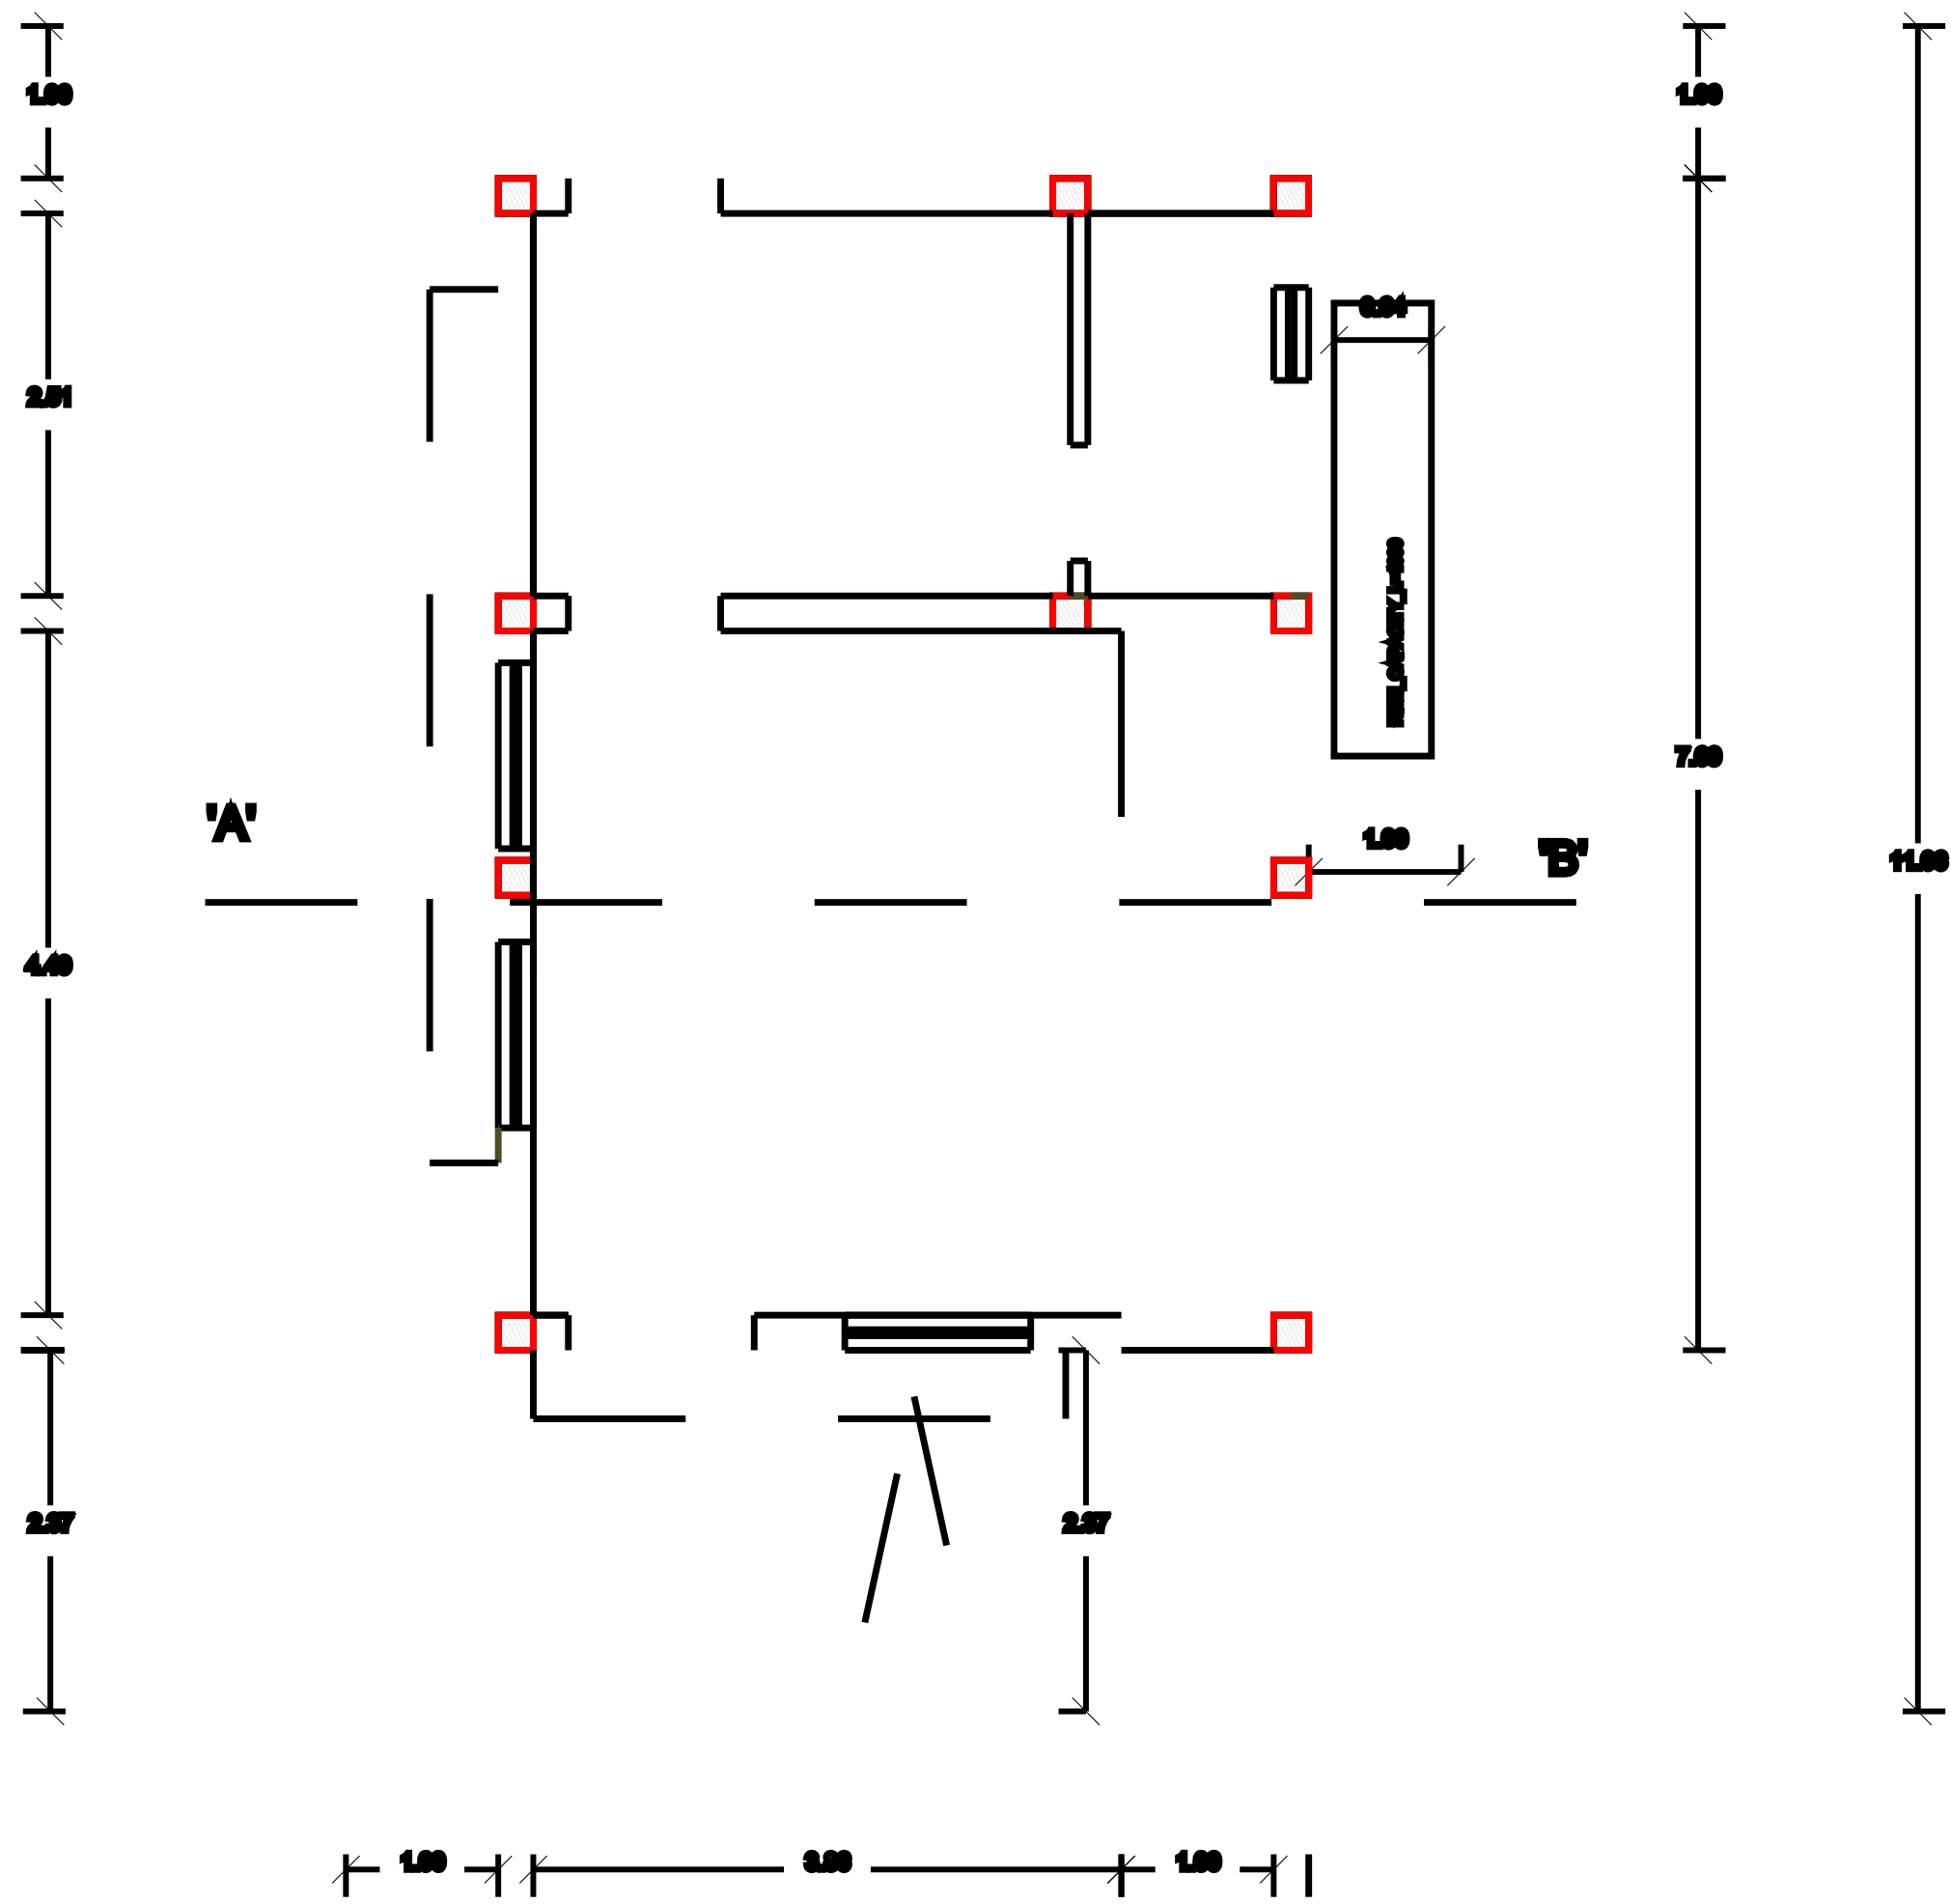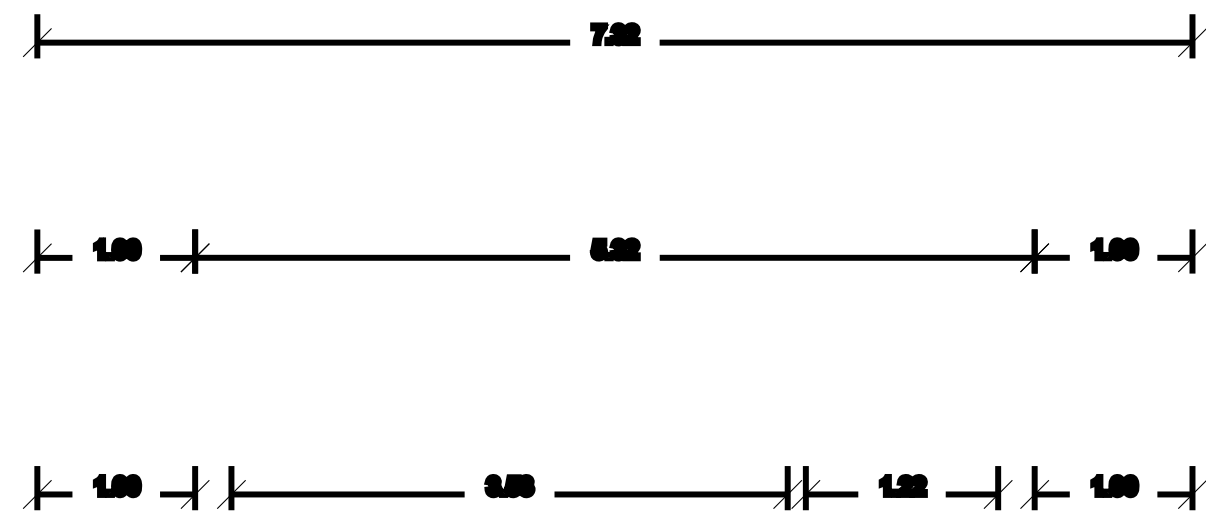




PRO. GROUND FLOOR PLAN

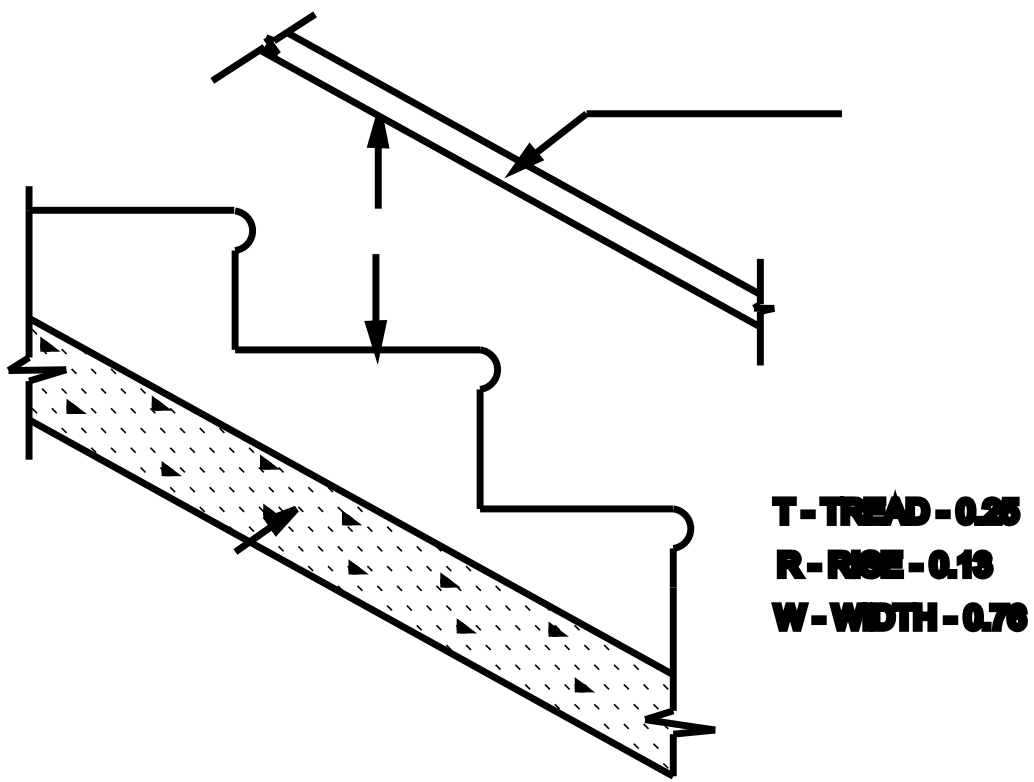


T - TREAD - 0.25
R - RISE - 0.15
W - WIDTH - 0.70

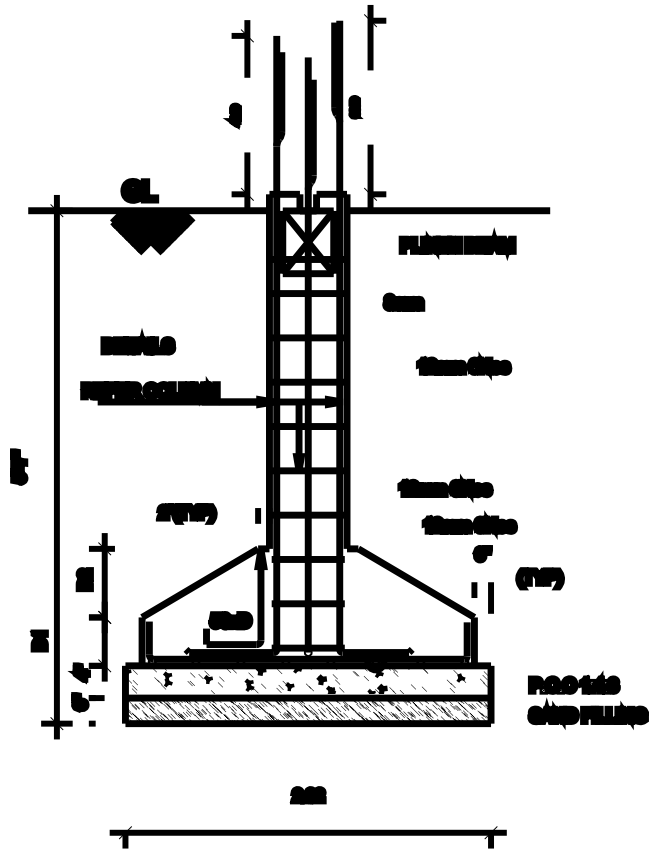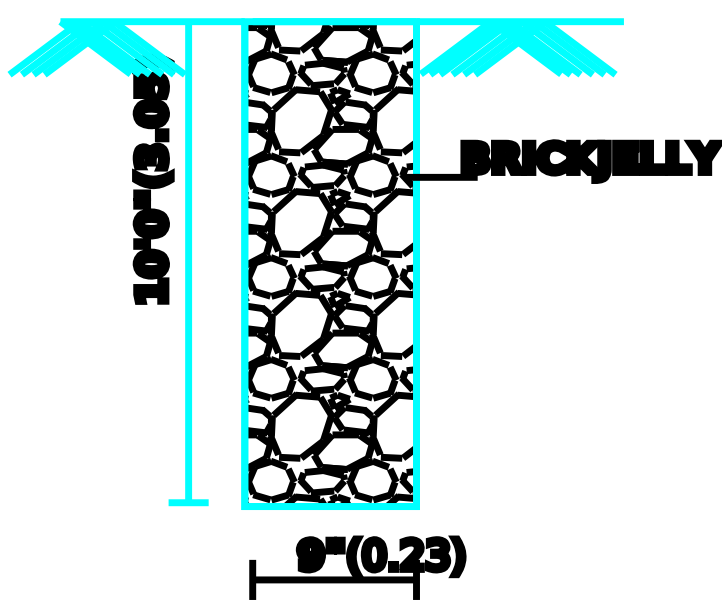


FOUNDATION DETAILS
SCALE : 1:50.

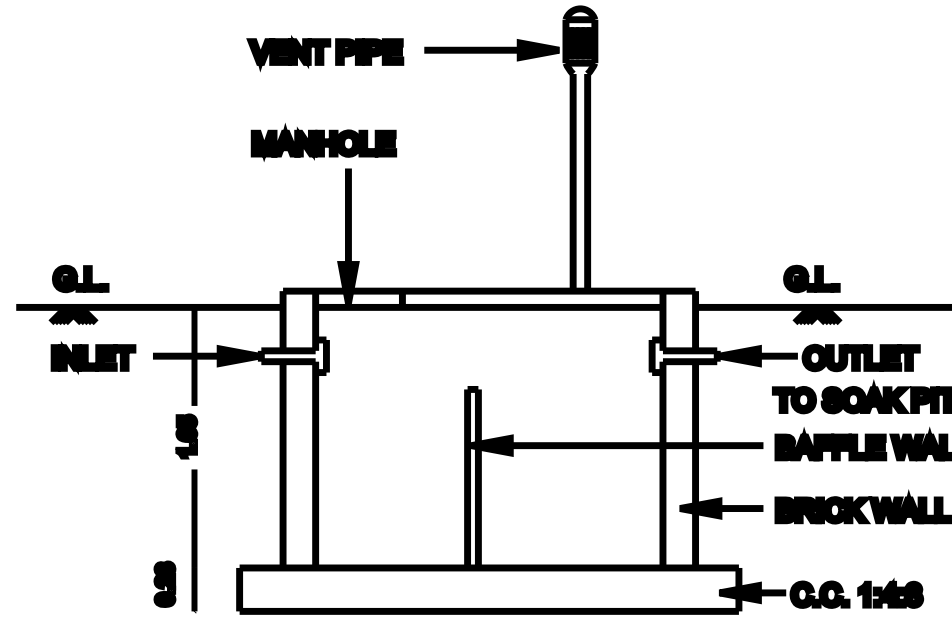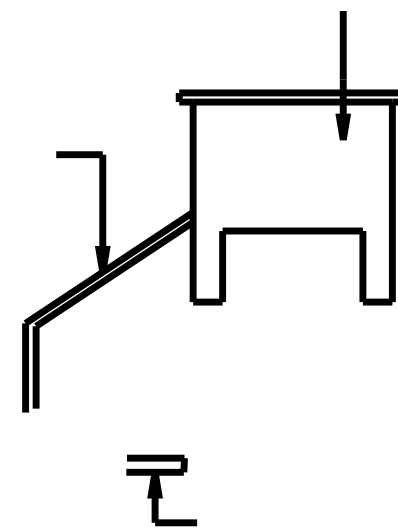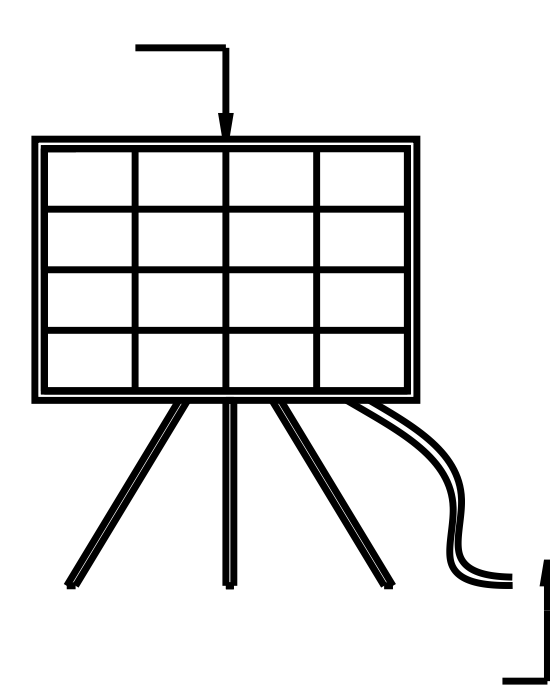

SECTION OF SEP. TANK

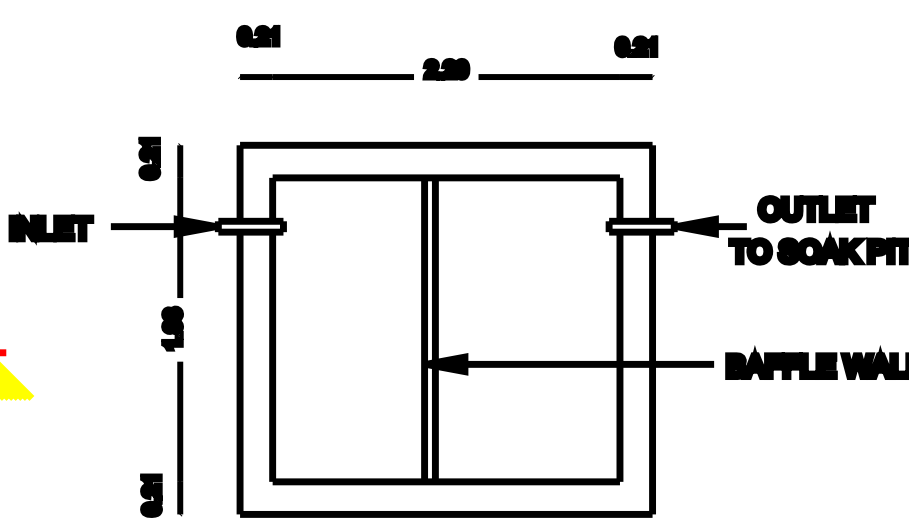

PLAN
SEPTIC TANK

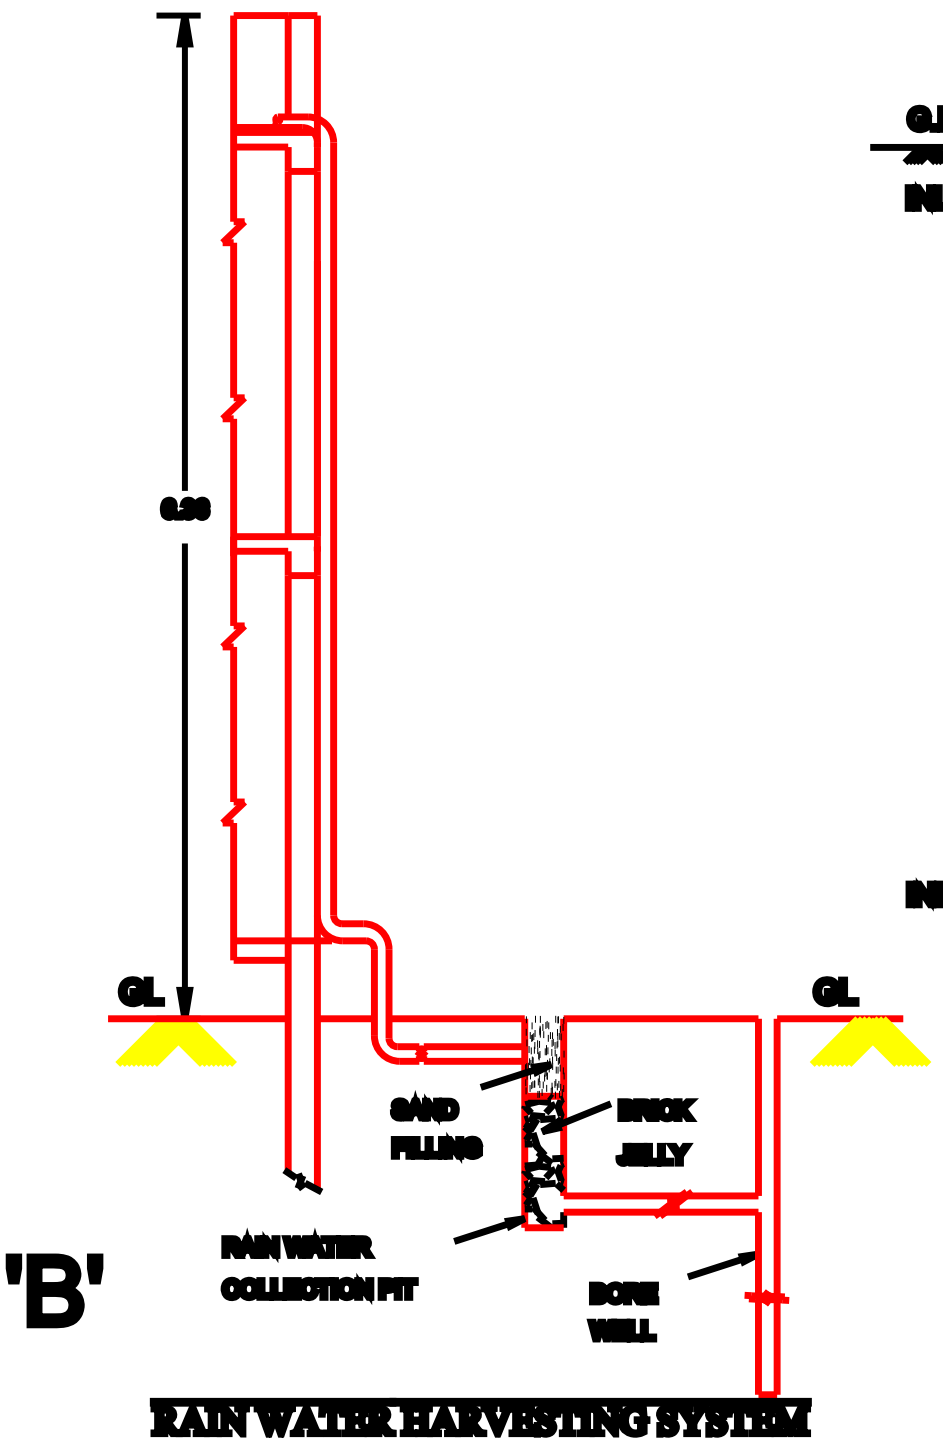

'B'

RAIN WATER HARVESTING SYSTEM

OWNER/ POWER AGENT

SPECIFICATIONS:

1. R.C.C FOOTINGS FOR FOUNDATION IN M20 MIX
2. R.C.C. COLUMNS IN M20 MIX
3. R.C.C. ROOF SLAB AND BEAMS IN M20 MIX
4. 6" BRICKWORK IN CM 1:5 IN SUPER STRUCTURE
5. COUNTRY WOOD DOORS WITH FLUSH SHUTTERS
6. COUNTRY WOOD GLAZED WINDOWS
7. INTERNAL PLASTERING IN CM 1:4
8. EXTERNAL PLASTERING IN CM 1:5
9. WEATHERING COURSE IN BRICK JELLY LIME CONCRETE 1:3 MIX
10. WEATHERING TILES IN 6"x6" BURNT CLAY TILES IN LAID IN 1:3 MIX

AREA STATEMENT	SQ.FT	SQ.MT
PLOT AREA (AS PER DOCUMENT)	871.44	80.98
PLOT AREA (AS PER PATTA)	871.44	80.98
PLOT AREA (AS PER SITE)	871.44	80.98
PRO. GROUND FLOOR AREA	440.26	40.91
OPEN SPACE GROUND FLOOR	431.26	40.05
FBI AREA	0.50	

PLOT COVERAGE : 80.83 %
FLOOR SPACE INDEX : 0.50

JOINERY DETAILS:		
DESCRIPTION		IN METER
MD	MAIN DOOR	1.22X2.13
D	DOOR	1.00X2.13
D1	TOILET DOOR	0.91X2.13
W	WINDOW	1.22X1.22
W1	WINDOW	1.52X1.00
V	VENTILATOR	0.91X0.61

COLOUR INDEX:

PROPOSED BUILDING	
EXISTING ROAD	
BOUNDARY LINE	
DEMOLITION	

REGISTERED ENGINEER.