



PLAN SHOWING THE PROPOSED CONSTRUCTION OF RESIDENTIAL BUILDING AT RS.NO: 184/1A1A1
PATTA NO: 904 , PLOT NO:Q12 , JAYA BHARATH HOMES PRIVATE LIMITED, MANALUR GROUP ,
MANALUR VILLAGE , THIRUPPUVANAM TOWN PANCHAYAT , SIVAGANGAI DISTRICT.



TOWN AND COUNTRY PLANNING DEPUTY DIRECTOR R.O.C.NO:2793/2017/SVG.ZONE-4, DATE:09.03.2018
TOWN AND COUNTRY PLANNING COMMISSIONER R.O.C.NO:B3/2137/2017, DATE:23.03.2018,
REGULARISATION OF APPROVED LAYOUT ORDER NO:06/2018

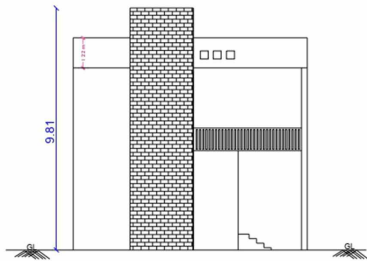


ELEVATION

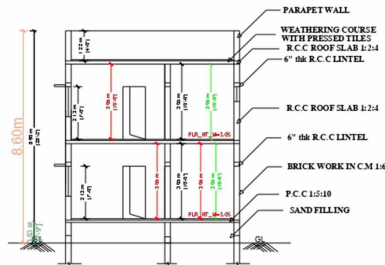


SECTION ON 'A-A'

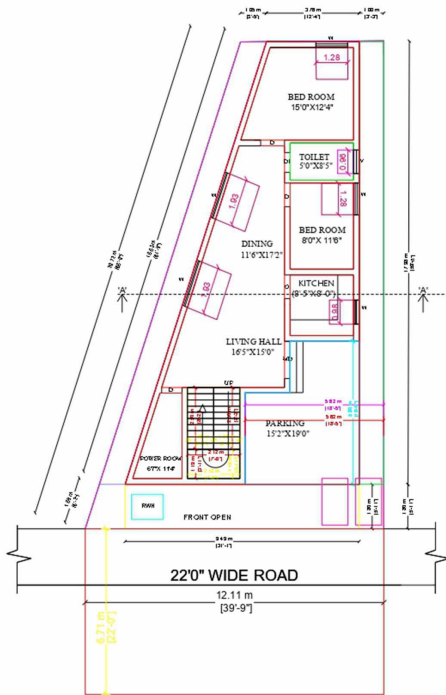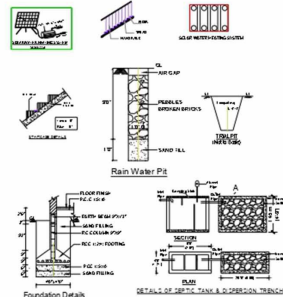

PRO. GROUND FLOOR PLAN

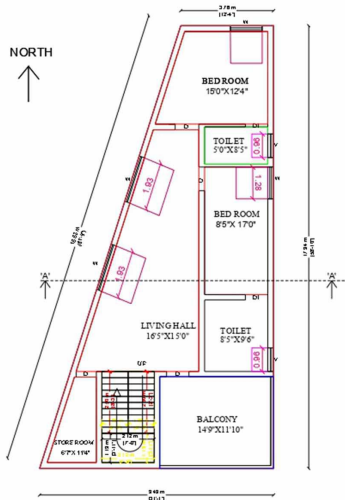


PRO. FIRST FLOOR PLAN

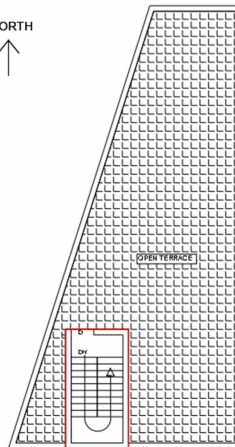

TERRACE FLOOR PLAN

OWNER NAME : M.NAGARAJAN

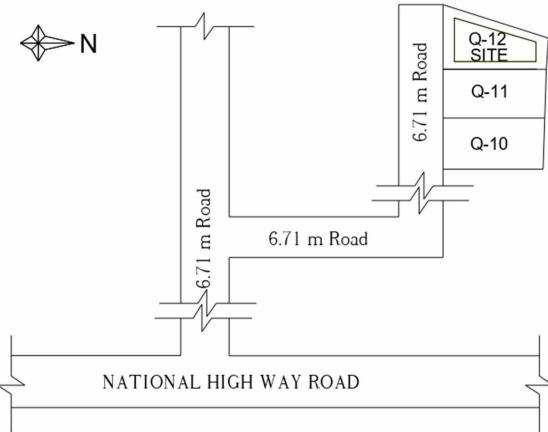

RS.NO: 184/1A1A1

SITE PLAN
(N.T.S)

AREA STATEMENT	FSI AREA		NON-FSI AREA		TOTAL AREA	
	SQ,F T	SQ,M T	SQ,F T	SQ,M T	SQ,F T	SQ,M T
SITE AREA	---	---	---	---	1955 . 00	181 . 62
PROPOSED GROUND FLOOR AREA	1031 . 72	95 . 85	247 . 56	23 . 00	1279 . 29	118 . 85
PROPOSED FIRST FLOOR AREA	1094 . 58	101 . 69	184 . 70	17 . 16	1279 . 29	118 . 85
HEAD ROOM AREA	133 . 04	12 . 36	---	---	133 . 04	12 . 36
TOTAL	2259 . 34	209 . 90	432 . 26	41 . 16	2691 . 62	250 . 06
OPEN SPACE AREA	---	---	---	---	675 . 65	62 . 77

FSI 181 . 62 SQM		0.86 % < 2.0 %		NO.OF CAR PARKING PROVIDED - 2 NOS			
209 . 09 SQM							
S.No	Description	Feet	Meter	S.No	Description	Feet	Meter
MD	Main Door	5' 0" X 7' 0"	1.52 X 2.13	W	Window	6' 0" X 4' 0"	1.82 X 1.21
D	Door	3' 0" X 7' 0"	0.91 X 2.13	W1	Window	4' 0" X 4' 0"	1.21 X 1.21
D1	Door	2' 6" X 7' 0"	0.75 X 2.13	W3	Window	3' 0" X 3' 0"	0.91 X 0.91
O	Open	5' 0" X 7' 0"	1.52 X 2.13	V	Ventilator	3' 0" X 2' 0"	0.91 X 0.61

OFFICE USE:

HUNEST CONSTRUCTION

DRAWN BY :-
Er.M.SIVASHANMUGAM

DATE :
SCALE : 1" = 10'0"

M. Sivashanmugam
Er.M.SIVASHANMUGAM,D.C.E.,C.E.
Consulting Civil Engineer & Licensed Builder
L.B.S.No. MCRC 2019 Madurai Corporation
#416, Rathinapathy Complex, opp to G
Madurai Mandapam Main Road
Thiruppuvanam, Sivagangai-630 011
Cell : 97900 79428
ENGINEER :

M. Nagarajan
M.NAGARAJAN
APPLICANT :