
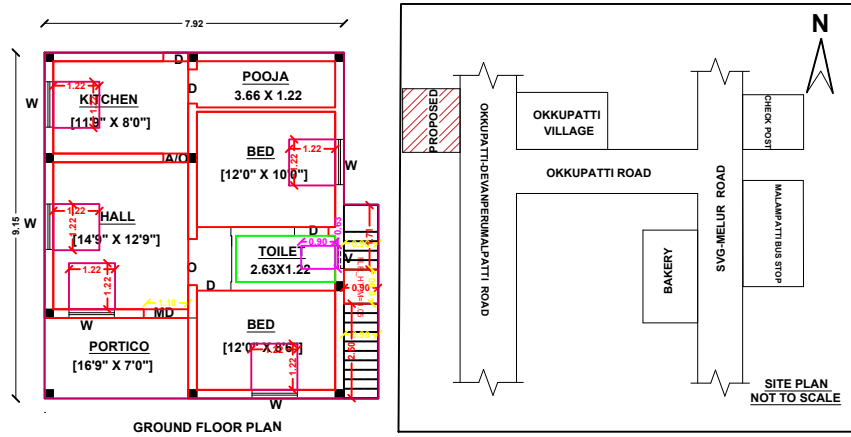


PLAN SHOWING THE PROPOSED CONSTRUCTION OF GROUND R.C.C ROOF BUILDING
IN S.NO.57/5F,PATTA NO:2796,OKKUPATTI VILLAGE,DEVANPERUMALPATTI PIRIVIL,
MALAMPATTI GROUP,OKKUPATTI PANCHAYAT,SIVAGANGAI TALUK & DISTRICT.
SCALE : 1:100 (ALL DIMENSIONS ARE IN METRE).
NAME OF THE OWNER : Mrs.P.PALANIAMMAL W/O PARAMASIVAM.

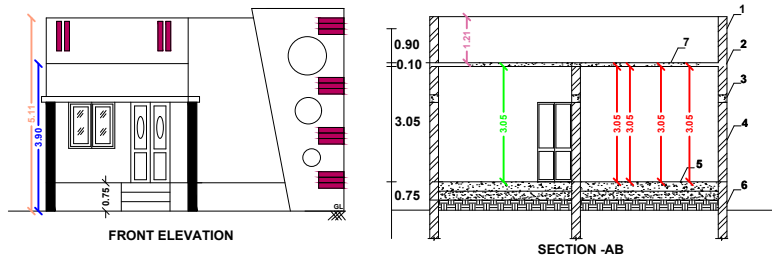


PERUMAL,MANDHAIYAN'S DRYLAND (PUNCHAI)

26.00(85'3") 27.30


DURAIRAJ DRY LAND (PUNCHAI)

33.00(108'3") 33.60

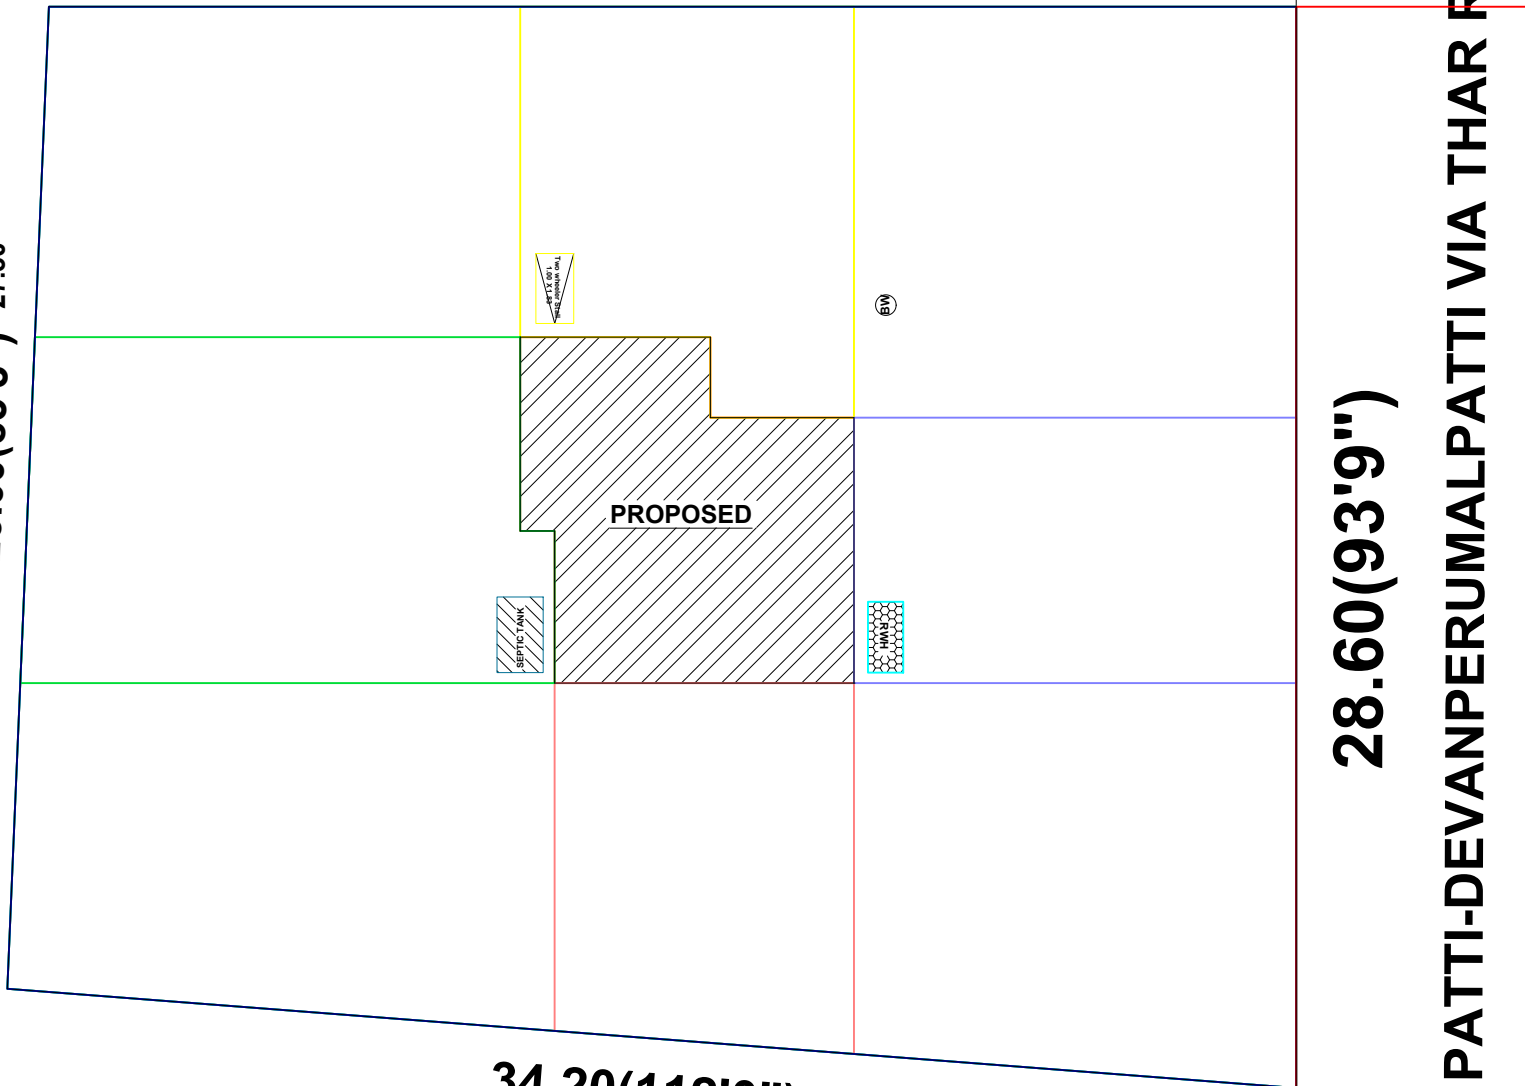

28.60(93'9")

OKKUPATTI-DEVANPERUMALPATTI VIA THAR ROAD

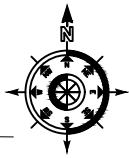

CASE TYPE	: NEW PROPOSAL
PLOT USE	: RESIDENTIAL
DWELLING UNITS	: 1 -NOS
AREA OF THE PLOT	: 22 CENTS
SCHEME/AREA:SITE SUBDIVISION LAND	
LAYOUT APPROVAL NUMBER :-	DATE :-

JOINERY DETAILS	METRE
MD - CW DOOR	1.10 X 2.10
D - CW DOOR	0.90 X 2.10
W - CW WINDOW	1.22 X 1.22
V - VENTILATOR	0.90 X 0.60

AREA DETAILS	CENTS	SQM
SITE AREA (As per doc)	22 CENTS	890.30
SITE AREA (As per patta)	22.23 CENTS	899.60
SITE AREA (As per Actual)	22.64 CENTS	916.24
PRO BUILD GF	743.14	69.04




FSI=TOTAL FLOOR AREA PLOT AREA = 69.04 / 890.30 = 0.07
NO OF TWO WHEELER PARKING:1 NOS

APPLICANT:Mrs.P.PALANIYAMMAL

Mr.MP.SIVAGANESH
B.E(CIVIL),MBA,A.M.I.E.A.I.V.,
CHARTERED ENGINEER & APPROVED VALUER
REGISTER NUMBER NO:112/LS/2023/00008
OPP TO RDO OFFICE,NEAR LIC,SIVAGANGAI -630561
PH:8056696469,8610090089.

ENGINEER

34.20(112'0")
MANTHAIYAN DRY LAND (PUNCHAI)

  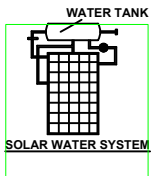

SITE PLAN
SCALE 1:100

